


**1** FIRST FLOOR PLAN  
OPTION A.1

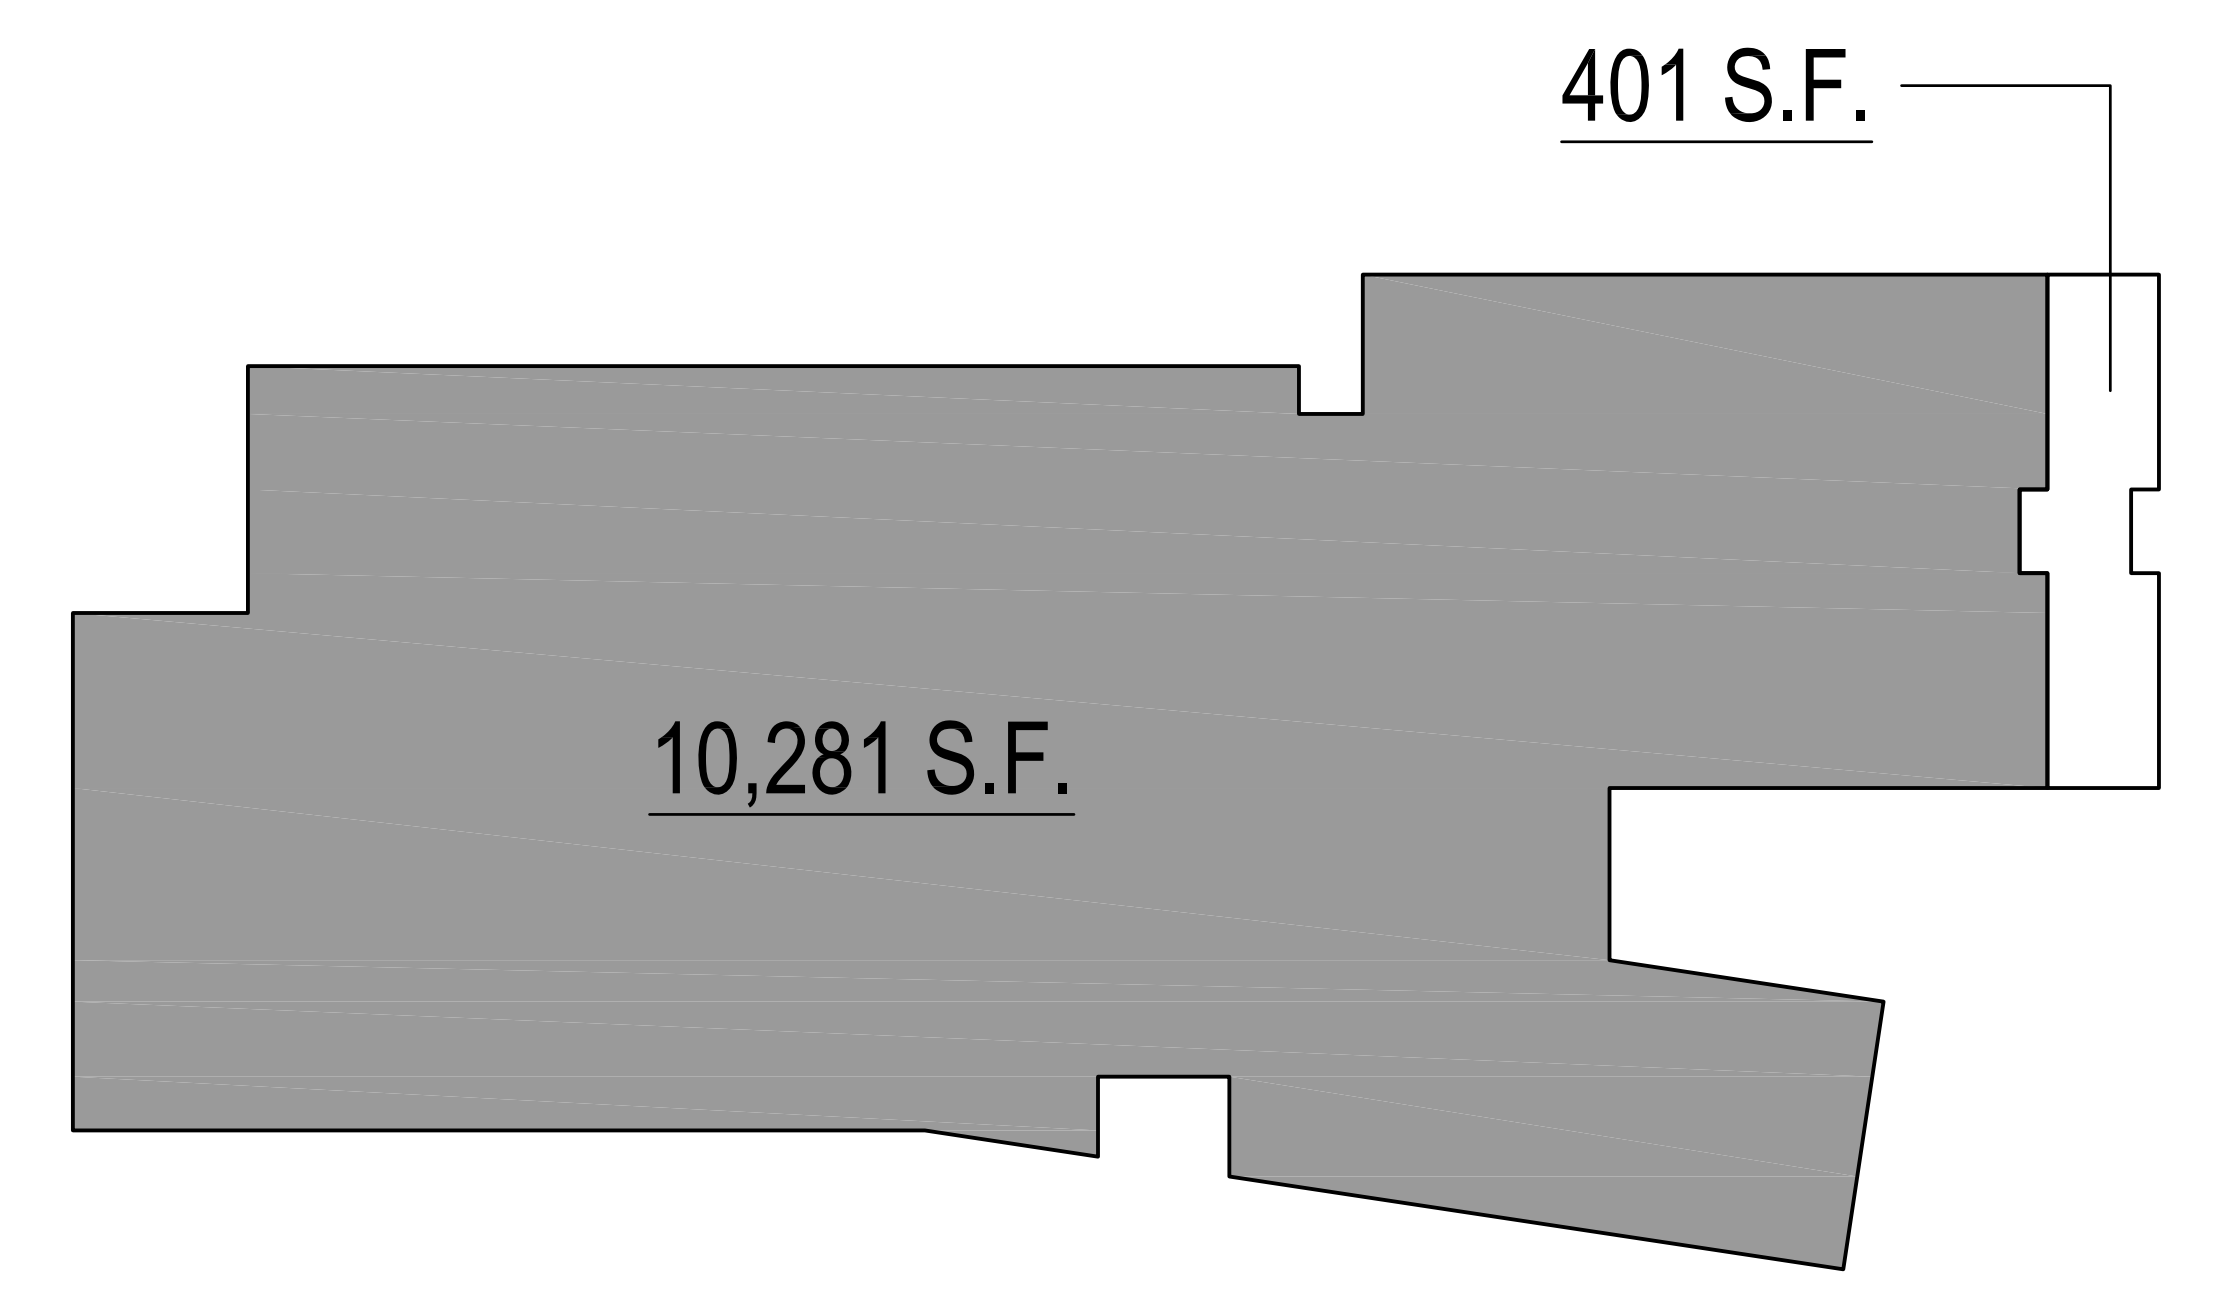

**2** AREA PLANS  
TOTAL AREA = 10,682 S.F.

1 PROPOSED SITE PLAN  
**OPTION A.1**



CHURCH AVENUE

Project Title:  
 PROPOSED NEW  
**FIRE STATION NUMBER 3**  
 CHURCH AVENUE  
 BRISTOL CONNECTICUT 06010

**SILVER PETRUCELLI + ASSOCIATES**  
 3190 WHITNEY AVENUE HAMDEN CT 06518  
 311 STATE STREET NEW LONDON CT 06320  
 203 230 9007 silverpetrucelli.com

Revision:	Description:	Date:	Revised By:

Drawing Title:  
 PROPOSED SITE PLANS  
**OPTION A.1**

Date:  
 07/24/23  
 Scale:  
 1/8" = 1'-0"  
 Drawn By:  
 D. A. PETRUCELLI  
 Project Number:  
 23.017  
 Drawing Number:  
**A200**