

CITY OF BRISTOL



Plans For PARK STREET STREETSCAPE IMPROVEMENTS IN THE CITY OF BRISTOL, CONNECTICUT

GENERAL NOTES:

- CONSTRUCTION SPECIFICATIONS:
City of Bristol "Code of Ordinances", Dated XXX; Connecticut Department of Transportation, Standard Specifications for Roads, Bridges, Facilities and Incidental Construction, Form 819 dated 2024; Supplemental Specifications, dated January 2025; Special Provisions; and The City of Bristol Standard Details.
- 400 FOOT GRID BASED ON CONNECTICUT COORDINATE SYSTEM N.A.D. N.A.D. 1983
- VERTICAL DATUM BASED ON NAVD 1988
- Surveyed By: ROBERT GREEN ASSOCIATES

DISCLAIMER:

IT IS THE RESPONSIBILITY OF EACH BIDDER AND ALL OTHER INTERESTED PARTIES TO OBTAIN ALL BIDDING RELATED INFORMATION AND DOCUMENTS FROM OFFICIAL SOURCES WITHIN THE CITY OF BRISTOL.

PERSONS AND/OR ENTITIES WHICH REPRODUCE AND/OR MAKE SUCH INFORMATION AVAILABLE BY ANY MEANS ARE NOT AUTHORIZED BY THE CITY TO DO SO AND MAY BE LIABLE FOR CLAIMS RESULTING FROM THE DISSEMINATION OF UNOFFICIAL, INCOMPLETE AND/OR INACCURATE INFORMATION.

ROAD	MAINTENANCE RESPONSIBILITY	LENGTH
PARK STREET	CITY	1740 FEET



LOCATION PLAN
NOT TO SCALE

JEFFERY J. CAGGIANO
MAYOR

RAYMOND ROGOSINSKI, P.E.
DIRECTOR OF PUBLIC WORKS

WILLIAM STANGO, P.E.
CITY ENGINEER

SEMI FINAL DESIGN REVIEW

INDEX OF DRAWINGS	
SHEET NO.	DRAWING TITLE
01	TITLE SHEET
02 - 05	ALIGNMENT PLANS
06	TYPICAL SECTION
07 - 10	MISCELLANEOUS DETAILS
11 - 14	CIVIL PLANS
15 - 18	DRAINAGE PLANS
19 - 22	SIGNING AND PAVEMENT MARKINGS PLANS
23	TRAFFIC CONTROL SIGNAL PLAN
24	TRAFFIC SIGN DETAILS
25 - 46	CROSS-SECTIONS

LIST OF CTDOT STANDARD DRAWINGS	
SHEET NO.	DRAWING TITLE
HW-586_01	CATCH BASIN AND DROP INLET TYPES "C" AND "C-L"
HW-586_02	CATCH BASIN (TYPES "C" AND "C-L" FOR DOUBLE GRATE TYPE 1 STRUCTURES)
HW-586_07a	CATCH BASIN TYPE "C" AND "C-L" TOPS
HW-586_07b	CATCH BASIN TYPE "C" AND "C-L" DOUBLE GRATE TYPE 1 TOPS
HW-813_02	STONE CURBING
HW-921_01	CONCRETE SIDEWALK
HW-922_01	BITUMINOUS CONCRETE SIDEWALK AND BITUMINOUS CONCRETE DRIVEWAY
HW-924_01	CONCRETE DRIVEWAY RAMPS
TR-1001_01	TRENCHING & BACKFILLING, ELECTRICAL CONDUIT
TR-1002_01	TRAFFIC CONTROL FOUNDATIONS
TR-1107_01	PEDESTRAIN PUSH BUTTON
TR-1210_04	PAVEMENT MARKINGS LINES AND SYMBOLS
TR-1210_08	PAVEMENT MARKINGS FOR NON FREEWAYS

STANDARD CONVENTIONS			
Grid Arrow	Chain Link Fence	Riprap	Under Ground Power Line
North Arrow W/No. Coord.	Rustic Fence	Hedge Row	Over Head Power Line
Edge of Road	Pipe Fence	Tree Line	Railroad Tracks
Concrete Pavement	Board Fence	Ledge Outcrop	State Line
Dirt Road	Retaining Wall	Stone Wall	Property Line
B.C.P.C.	Water Edge	Shrub	Lot Line
Granite Curb	Stream	Evergreen Tree	Easement Line
Guide Rail	Ditch	Deciduous Tree	Town Line
Concrete Median Barrier	Limit of Marsh	Inland Wetland Limits	Highway Line
Bit. Walk	Swamp	Building	Street Line
Conc. Sidewalk	Transmission Tower		

THE DESIGN APPEARS TO CONFORM TO APPLICABLE CRITERIA. APPROVAL IS NOT TO BE CONSTRUED TO MEAN THAT ALL ASPECTS OF THE DESIGN HAVE BEEN PERSONALLY CHECKED BY THE UNDERSIGNED.


DESIGNED BY:

Plans For
STREETSCAPE IMPROVEMENTS OF
PARK STREET

City of
BRISTOL

PROJECT NO.
40968

DRAWING NO.
G-1
SHEET NO.

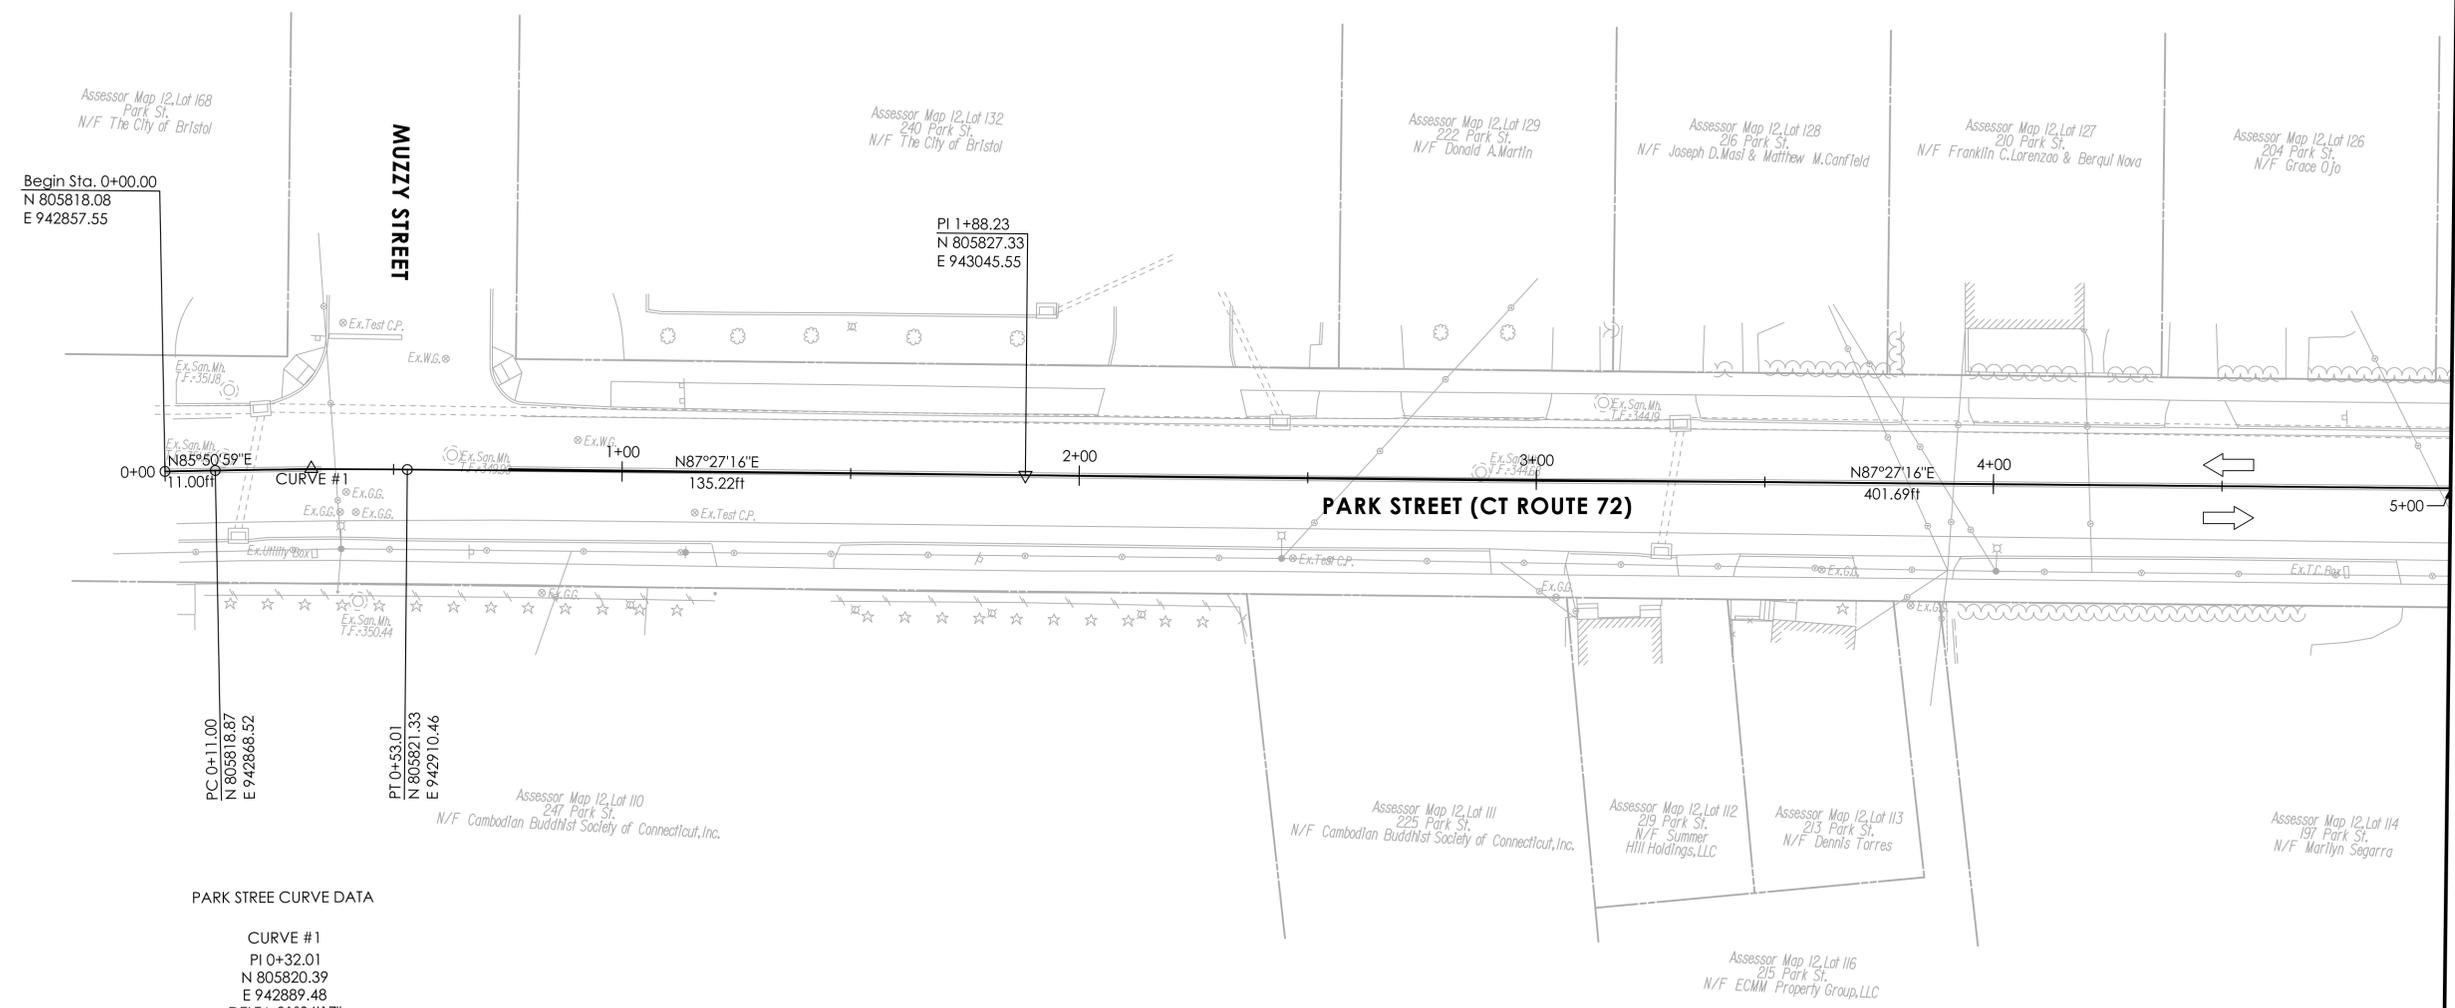

PARK STREET CURVE DATA



CURVE #1
 PI 0+32.01
 N 805820.39
 E 942889.48
 DELTA 01°36'17"
 R 1500.00ft
 L 42.01ft
 T 21.01ft
 D 03°49'11"

MATCH MARK - SEE DRAWING NO. ALN-02

REV.	DATE	REVISION DESCRIPTION

SIGNATURE BLOCK: **GM2**
 GM2 ASSOCIATES, INC.
 115 GLASTONBURY BLVD.
 GLASTONBURY, CT 06033

DESIGNER/DRAFTER: SL CHECKED BY:

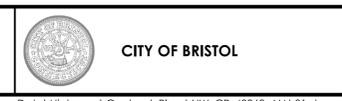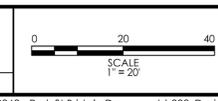


PROJECT TITLE: **PARK STREET STREETScape IMPROVEMENTS**

TOWN(S): **BRISTOL**

DRAWING TITLE: **ALIGNMENT PLANS**

PROJECT NO.: **40968**

DRAWING NO.: **ALN-01**
 SHEET NO.:

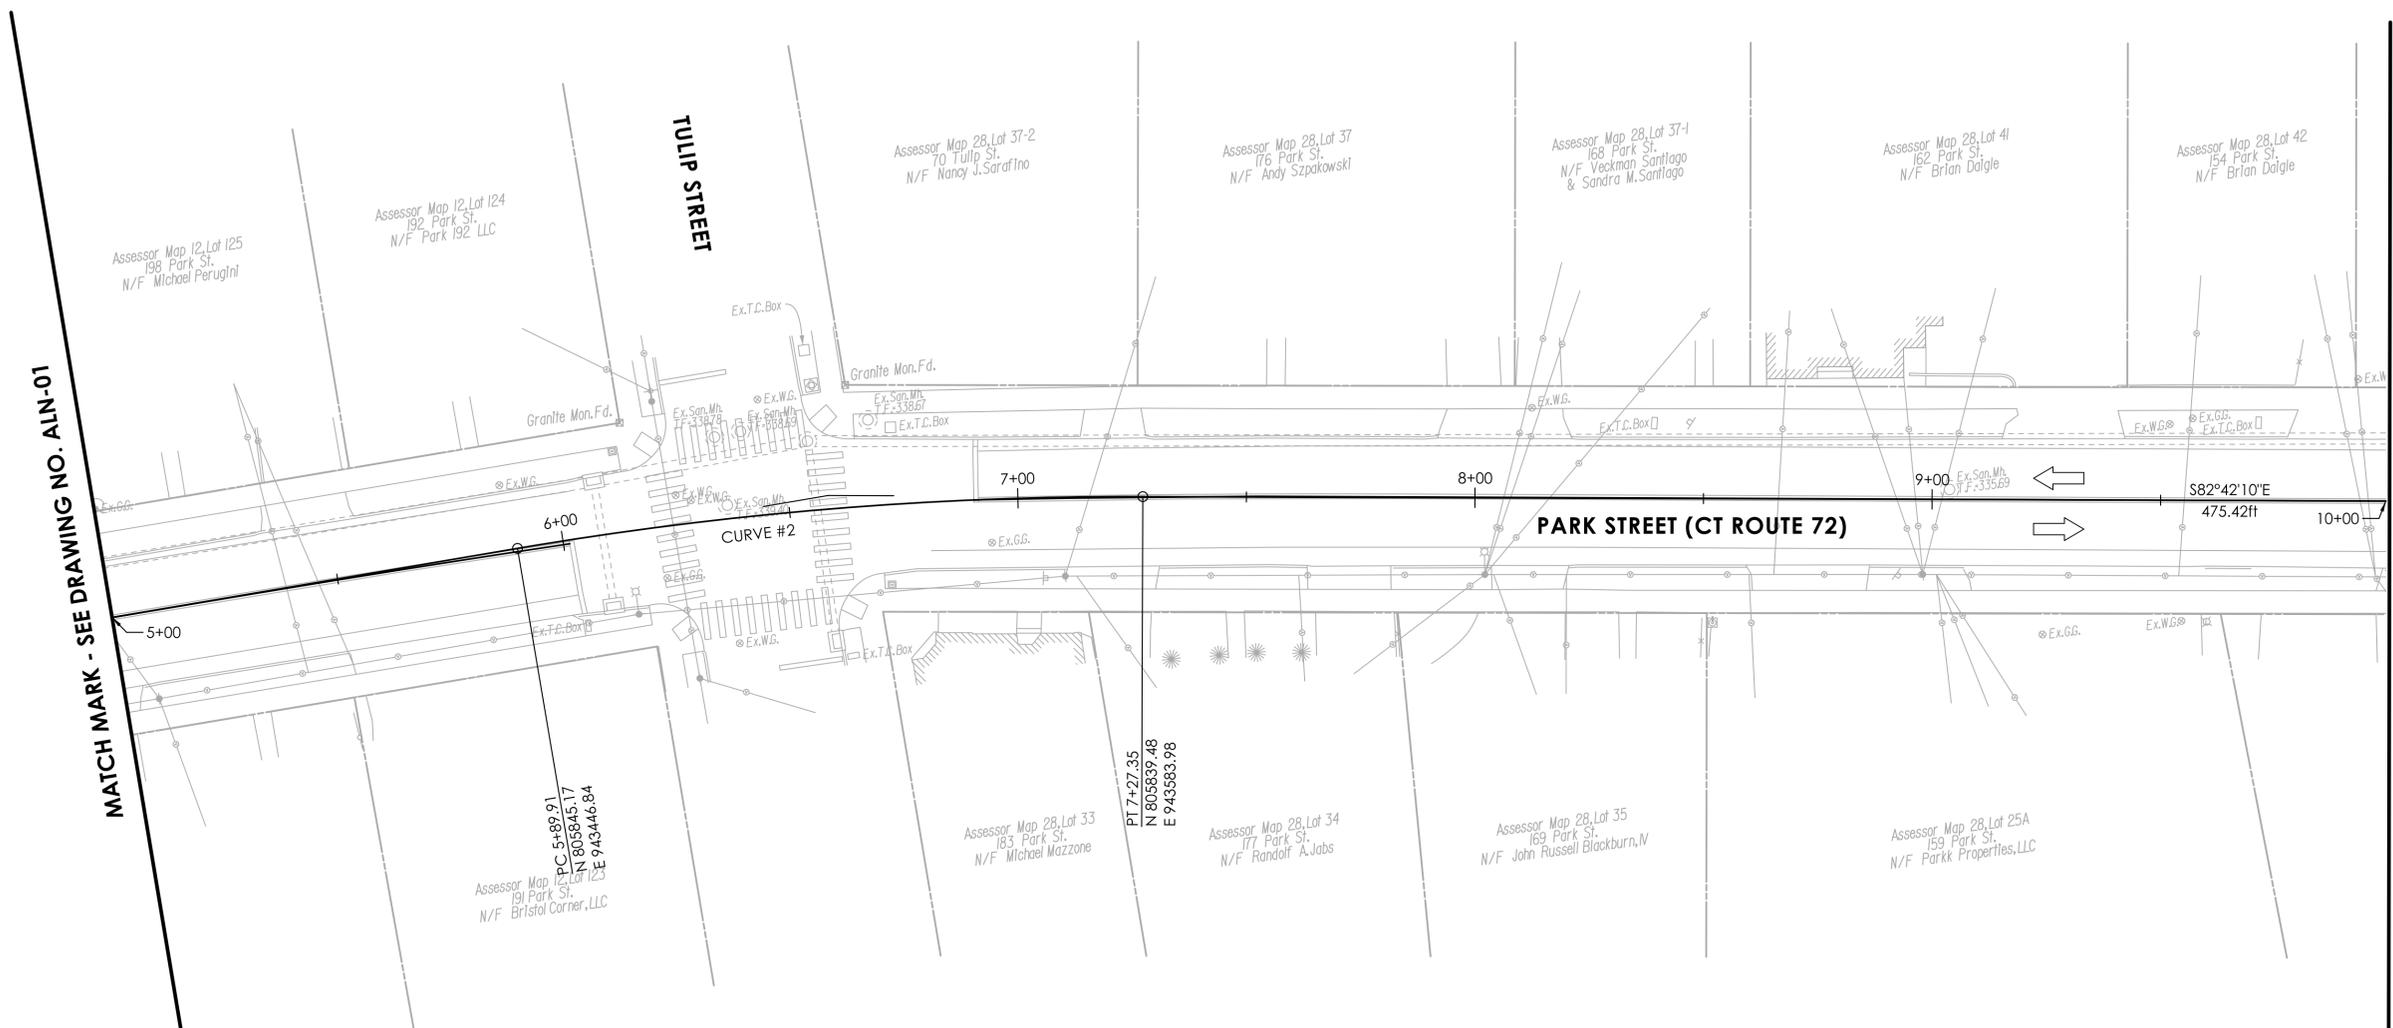

MATCH MARK - SEE DRAWING NO. ALN-01



MATCH MARK - SEE DRAWING NO. ALN-03

PARK STREET CURVE DATA
 CURVE #2
 PI 6+58.80
 N 805848.23
 E 943515.65
 DELTA 09°50'34"
 R 800.00ft
 L 137.43ft
 T 68.89ft
 D 07°09'43"

REV.	DATE	REVISION DESCRIPTION

SIGNATURE BLOCK:

 GMA2 ASSOCIATES, INC.
 115 GLASTONBURY BLVD.
 GLASTONBURY, CT 06033
 DESIGNER/DRAFTER: SL CHECKED BY:

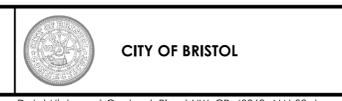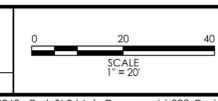



PROJECT TITLE:
PARK STREET STREETScape IMPROVEMENTS

TOWN(S):
BRISTOL

DRAWING TITLE:
ALIGNMENT PLANS

PROJECT NO.:
40968

DRAWING NO.:
ALN-02
 SHEET NO.:

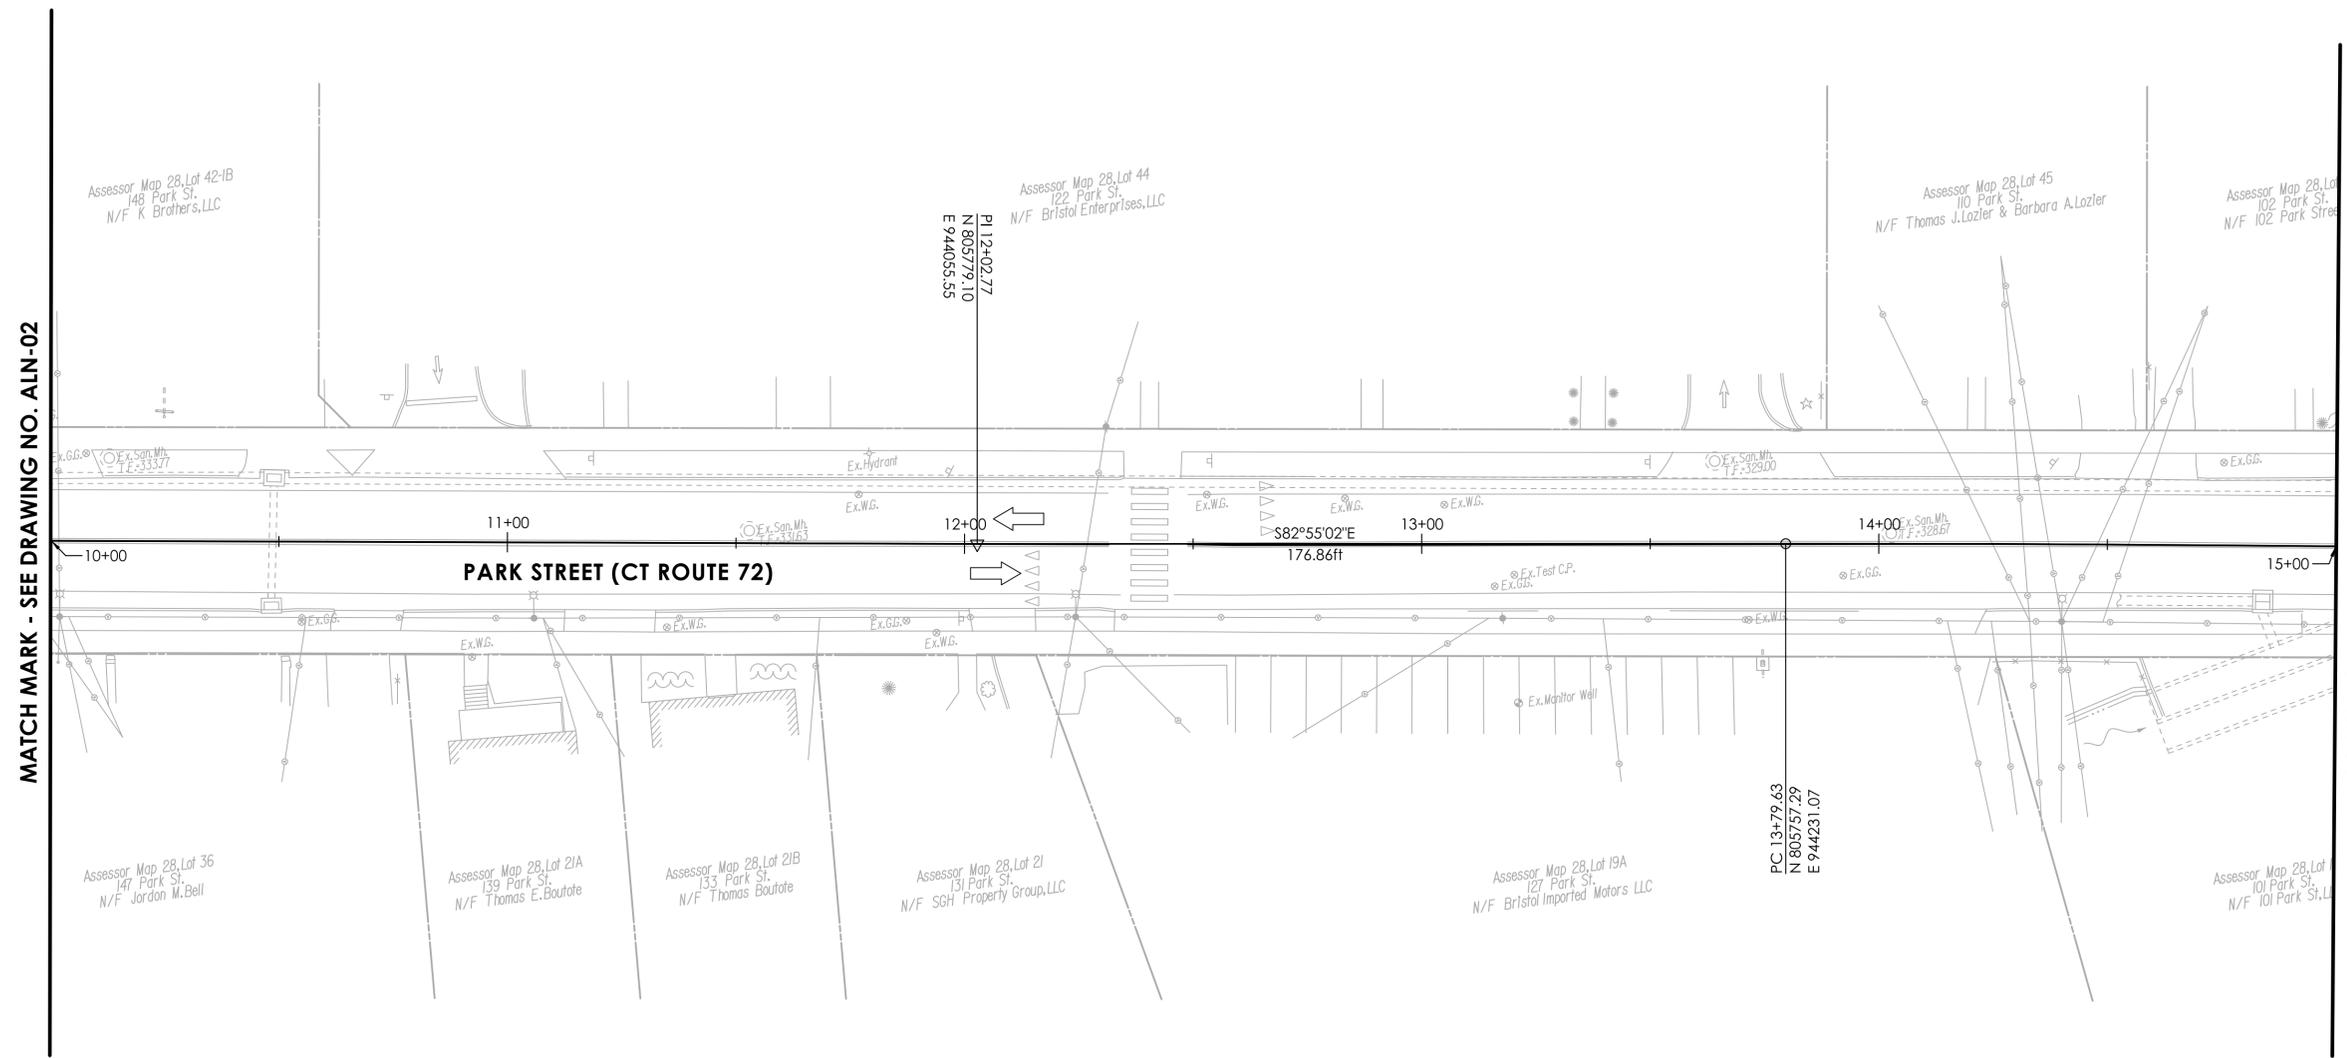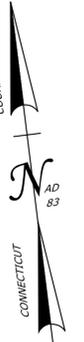



MATCH MARK - SEE DRAWING NO. ALN-02

MATCH MARK - SEE DRAWING NO. ALN-04

REV.	DATE	REVISION DESCRIPTION

SIGNATURE BLOCK: **GM2**
 GM2 ASSOCIATES, INC.
 115 GLASTONBURY BLVD.
 GLASTONBURY, CT 06033

DESIGNER/DRAFTER: SL CHECKED BY:

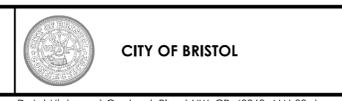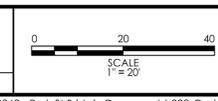



PROJECT TITLE: **PARK STREET STREETScape IMPROVEMENTS**

TOWN(S): **BRISTOL**

DRAWING TITLE: **ALIGNMENT PLANS**

PROJECT NO.: **40968**

DRAWING NO.: **ALN-03**
 SHEET NO.:

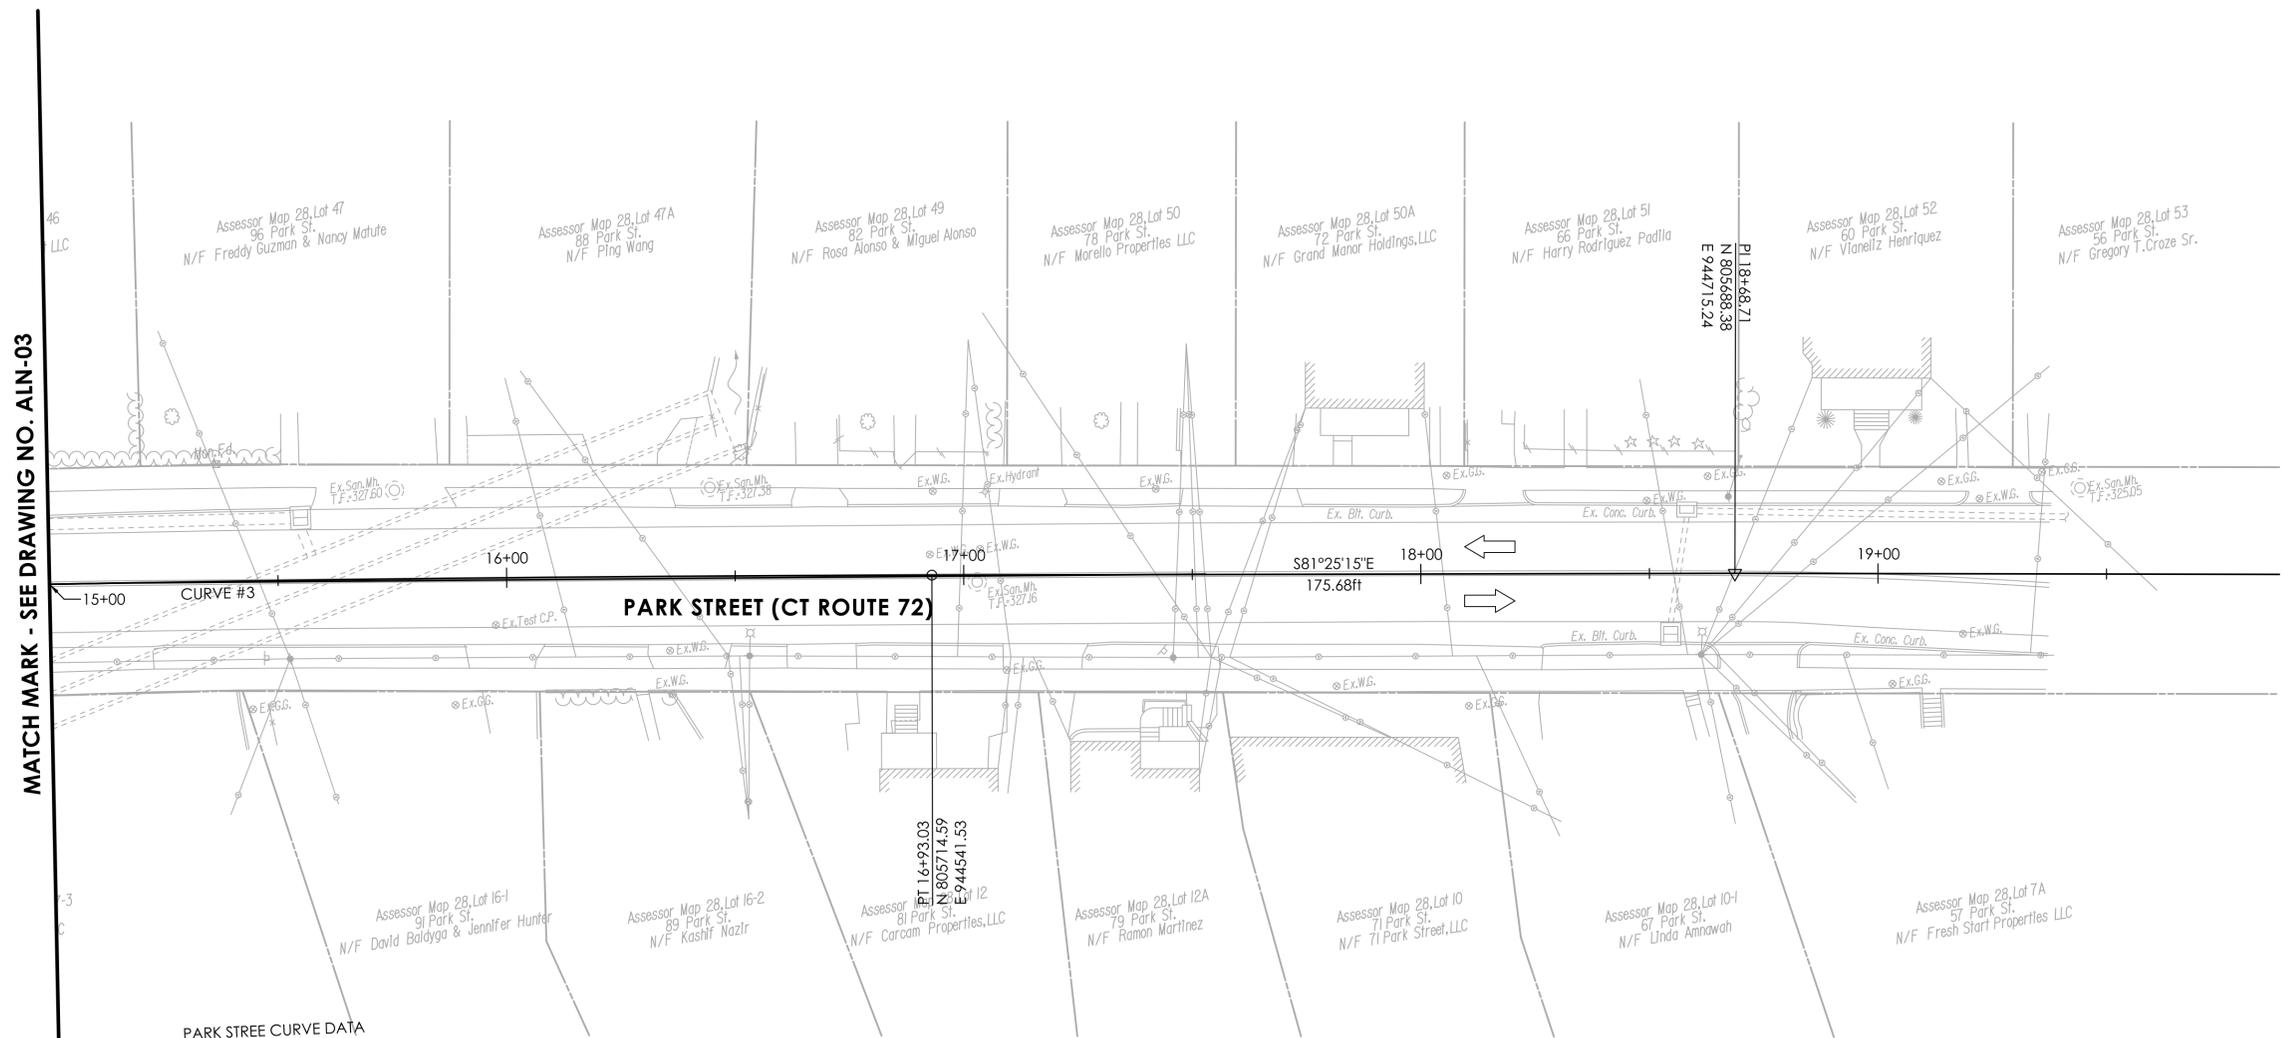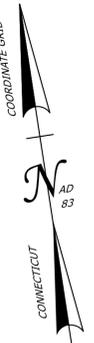



MATCH MARK - SEE DRAWING NO. ALN-03

PARK STREE CURVE DATA
 CURVE #3
 PI 15+36.34
 N 805737.97
 E 944386.58
 DELTA 01°29'47"
 R 12000.00ft
 L 313.40ft
 T 156.71ft
 D 00°28'39"

REV.	DATE	REVISION DESCRIPTION

SIGNATURE BLOCK:

 GM2 ASSOCIATES, INC.
 115 GLASTONBURY BLVD.
 GLASTONBURY, CT 06033
 DESIGNER/DRAFTER: SL CHECKED BY:

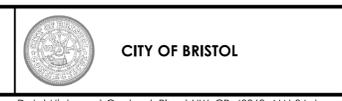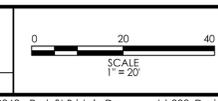


PROJECT TITLE:
PARK STREET STREETScape IMPROVEMENTS

TOWN(S):
BRISTOL

DRAWING TITLE:
ALIGNMENT PLANS

PROJECT NO.:
40968


DRAWING NO.:
ALN-04
 SHEET NO.:

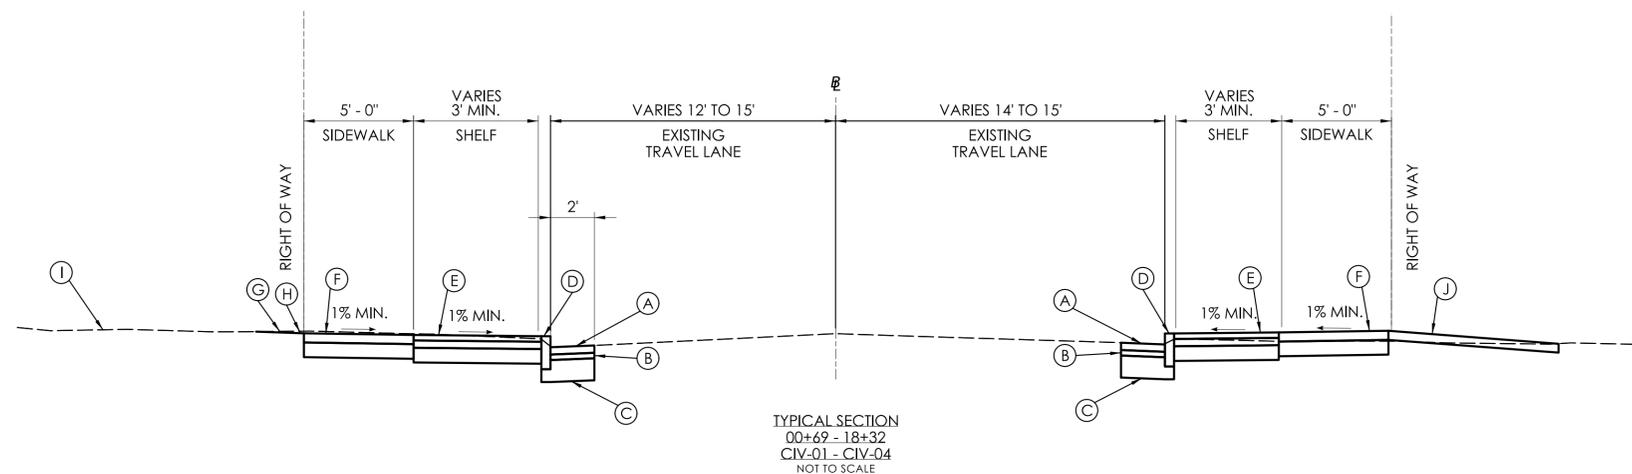


- LEGEND**
- (A) 4" HMA S0.5 (PLACED IN TWO EQUAL LIFTS)
 - (B) 3" HMA S1.0 (PLACED IN SINGLE LIFT)
 - (C) 12" SUBBASE
 - (D) GRANITE STONE CURBING
 - (E) BRICK SIDEWALK
 - (F) 5" CONCRETE SIDEWALK
 - (G) TURF ESTABLISHMENT - LAWN
 - (H) FURNISHING AND PLACING TOPSOIL
 - (I) EXISTING GROUND
 - (J) PAVED PARKING AREA

REV.	DATE	REVISION DESCRIPTION


SIGNATURE BLOCK: <small>GM2 ASSOCIATES, INC. 115 GLASTONBURY BLVD. GLASTONBURY, CT 06033</small>	NOT TO SCALE CITY OF BRISTOL	PROJECT TITLE: PARK STREET STREETScape IMPROVEMENTS	TOWN(S): BRISTOL	DRAWING TITLE: TYPICAL SECTION	PROJECT NO.: 40968	DRAWING NO.: TYP-01 <small>SHEET NO.:</small>
---	---------------------------------	---	----------------------------	--	------------------------------	--

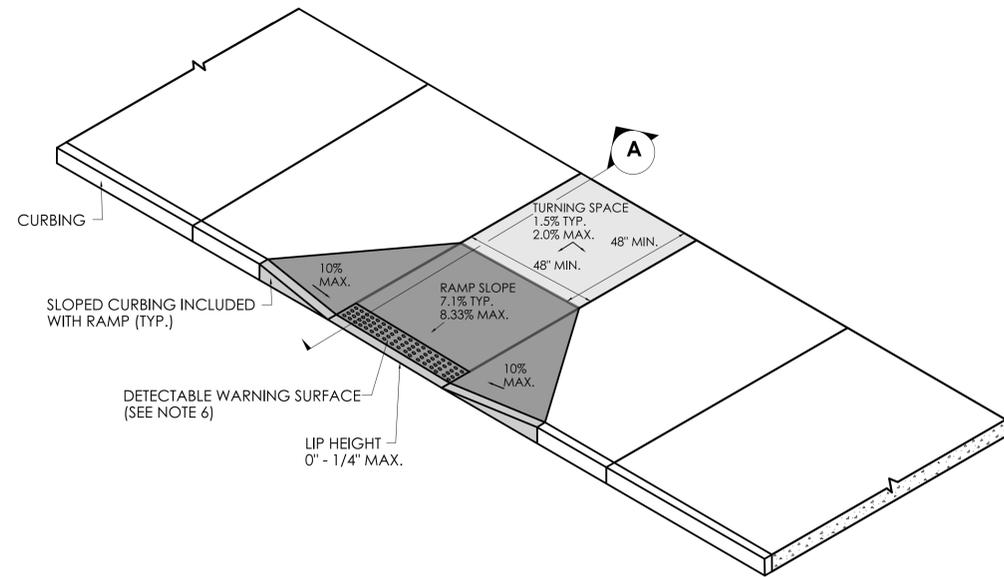

PERPENDICULAR SIDEWALK RAMP AND SECTION

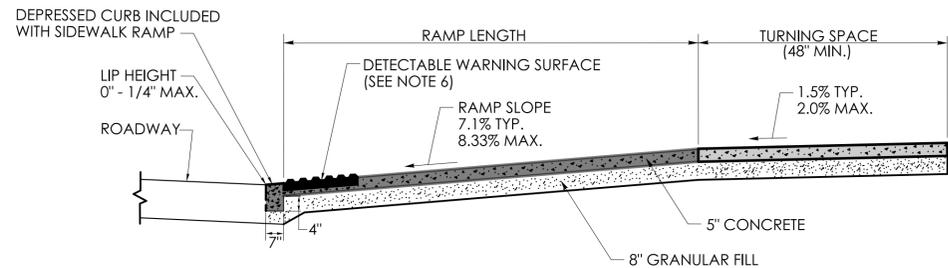


SECTION A

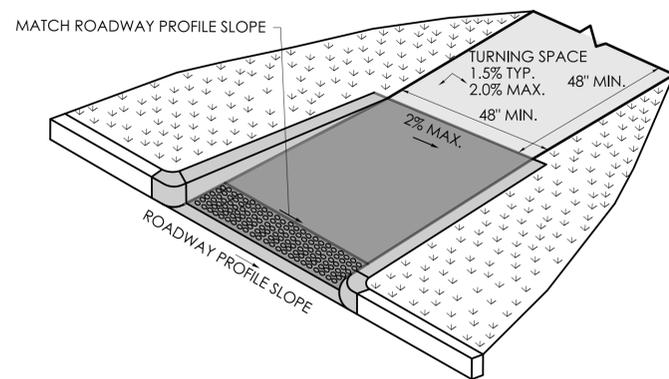


RAMP WARPING DETAIL

1. TRANSITION SIDEWALK RAMP TO MATCH ROADWAY PROFILE AS GRADUALLY AS POSSIBLE. DO NOT EXCEED 3% PER FOOT CROSS SLOPE RATE OF CHANGE WHEN TRANSITIONING TO ROADWAY PROFILE.
2. COMPLETE TRANSITION TO THE ROADWAY PROFILE BEHIND THE DETECTABLE WARNING SURFACE.

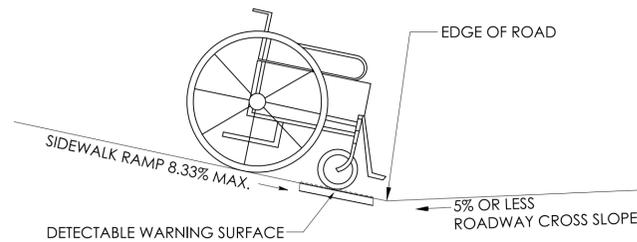


SIDEWALK RAMP GRADE AT ROADWAY CROSS SLOPE OF 5% OR LESS GUTTER COUNTER SLOPE

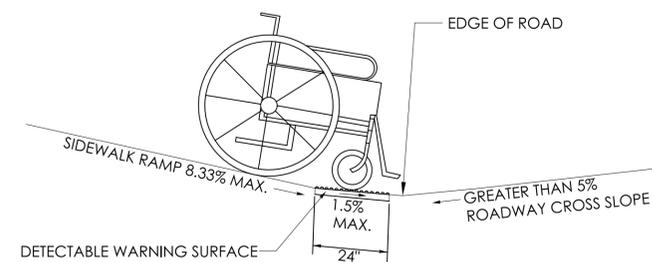


SIDEWALK RAMP GRADE AT ROADWAY CROSS SLOPE OF GREATER THAN 5% GUTTER COUNTER SLOPE

GENERAL NOTES:

1. SIDEWALK RAMPS SHALL HAVE A COARSE BROOM FINISH TRANSVERSE TO THE SLOPE OF THE RAMP.
2. VERTICAL SURFACE DISCONTINUITIES AT JOINTS SHALL NOT EXCEED 1/4" INCH.
3. REMOVAL OF EXISTING SIDEWALK FOR NEW RAMP INSTALLATIONS SHALL BE TO THE NEAREST EXPANSION OR CONTRACTION JOINT.
4. THE RUNNING SLOPE OF THE CURB RAMP SHALL BE 8.33 PERCENT MAXIMUM BUT SHALL NOT REQUIRE THE RAMP LENGTH TO EXCEED 15 FEET.
5. DETECTABLE WARNING SURFACES SHALL BE INSTALLED ON SIDEWALK RAMPS AT PEDESTRIAN STREET CROSSINGS, PEDESTRIAN REFUGE ISLANDS AND RAILROAD CROSSINGS ALONG STREETS OR HIGHWAYS.
6. DETECTABLE WARNING SURFACES SHALL EXTEND 2 FEET MIN. IN THE DIRECTION OF PEDESTRIAN TRAVEL AND SPAN THE ENTIRE RAMP OPENING.
7. ALL GUIDESHEET VALUES COMPLY WITH PROWAG DRAFT 2013 GUIDELINES. UPDATED VALUES WILL BE MADE TO COMPLY WITH PROWAG FINAL RULE ONCE OFFICIALLY THE LAW.
8. CTDOT DESIGN STANDARD USE THE PUBLIC RIGHT-OF-WAY ACCESSIBILITY GUIDELINES (PROWAG) SEE ENGINEERING DIRECTIVE ED-2019-7.
9. CURB RAMPS SHALL BE CONSTRUCTED SO THAT WATER WILL NOT ACCUMULATE WITHIN THE PEDESTRIAN ACCESS ROUTE.

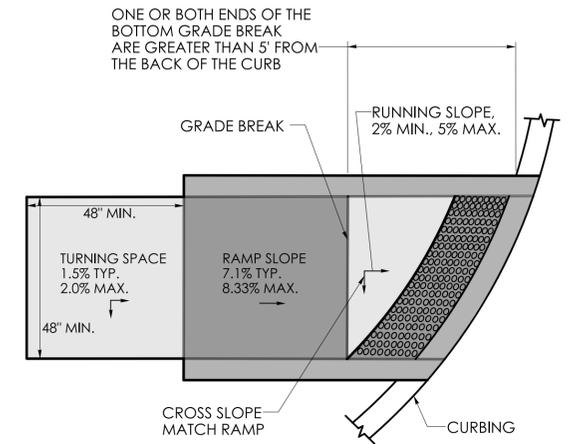

GRADE BREAK GREATER THAN 5' DETECTABLE WARNING SURFACE LOCATION

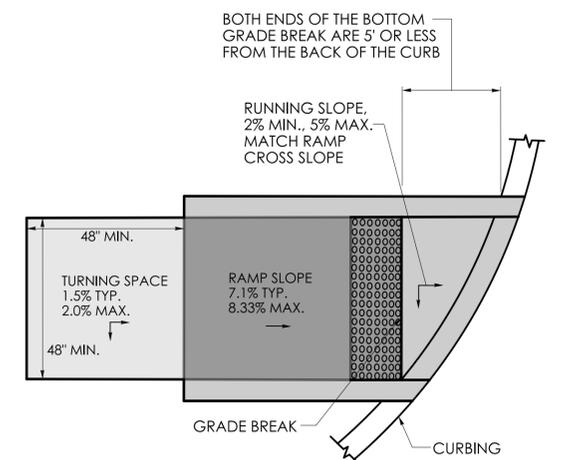

GRADE BREAK OF 5' OR LESS DETECTABLE WARNING SURFACE LOCATION

REV.	DATE	REVISION DESCRIPTION

SIGNATURE BLOCK: **GM2**
 GM2 ASSOCIATES, INC.
 115 GLASTONBURY BLVD.
 GLASTONBURY, CT 06033

SCALE AS NOTED





PROJECT TITLE: **PARK STREET STREETScape IMPROVEMENTS**

TOWN(S): **BRISTOL**

DRAWING TITLE: **MISC. DETAIL**


PROJECT NO.: **40968**

DRAWING NO.: **MDS-01**
 SHEET NO.:

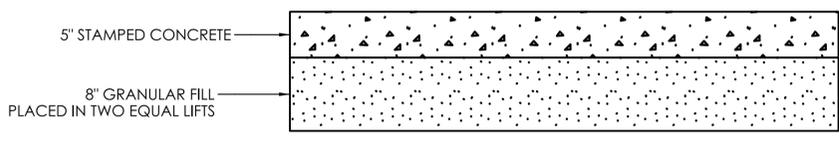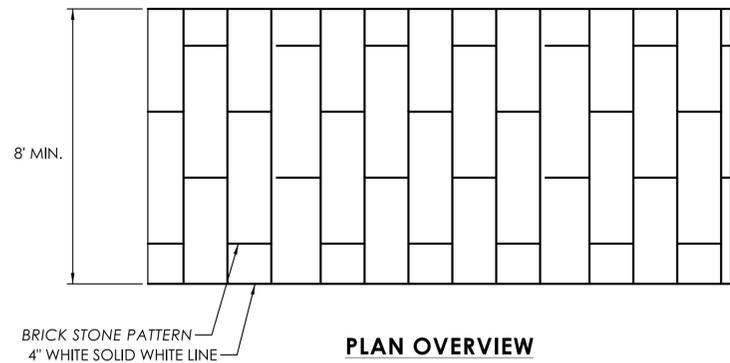



DECORATIVE CROSSWALK

- NOTES:
1. GRANULAR FILL TO BE INCLUDED IN COST OF DECORATIVE CROSSWALK.

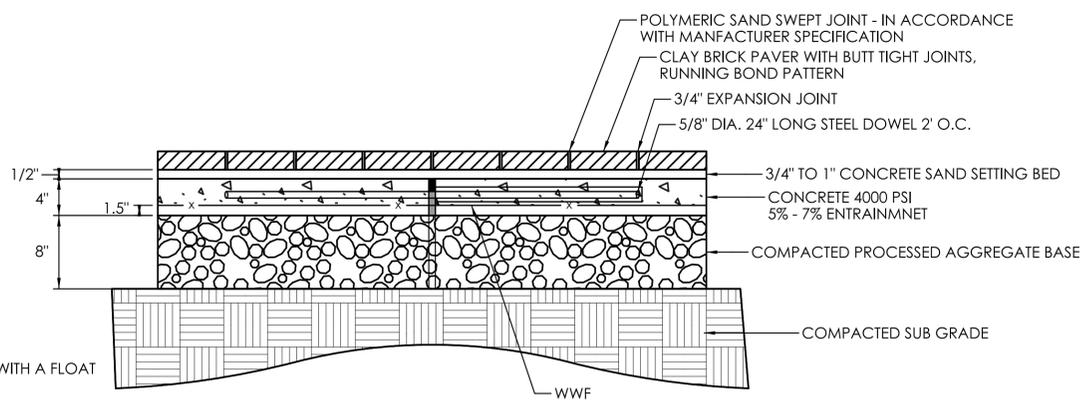


BRICK SIDEWALK

- NOTES:
1. EXPANSION JOINT 20" O.C. MAXIMUM.
 2. CONCRETE BASE SHALL BE SCREEDED WITH A FLOAT FINISH AND PITCHED TO GRADE.
 3. DRAINAGE RELEASE BETWEEN GRANITE CURB AND CONCRETE BASE SHALL BE CONTINUOUS ALONG FULL LENGTH OF ALL GRANITE CURBS.
 4. BRICK MANUFACTURER, COLOR, FINISH AND LUGS SHALL MATCH CITY OF BRISTOL STREETSCAPE STANDARDS.

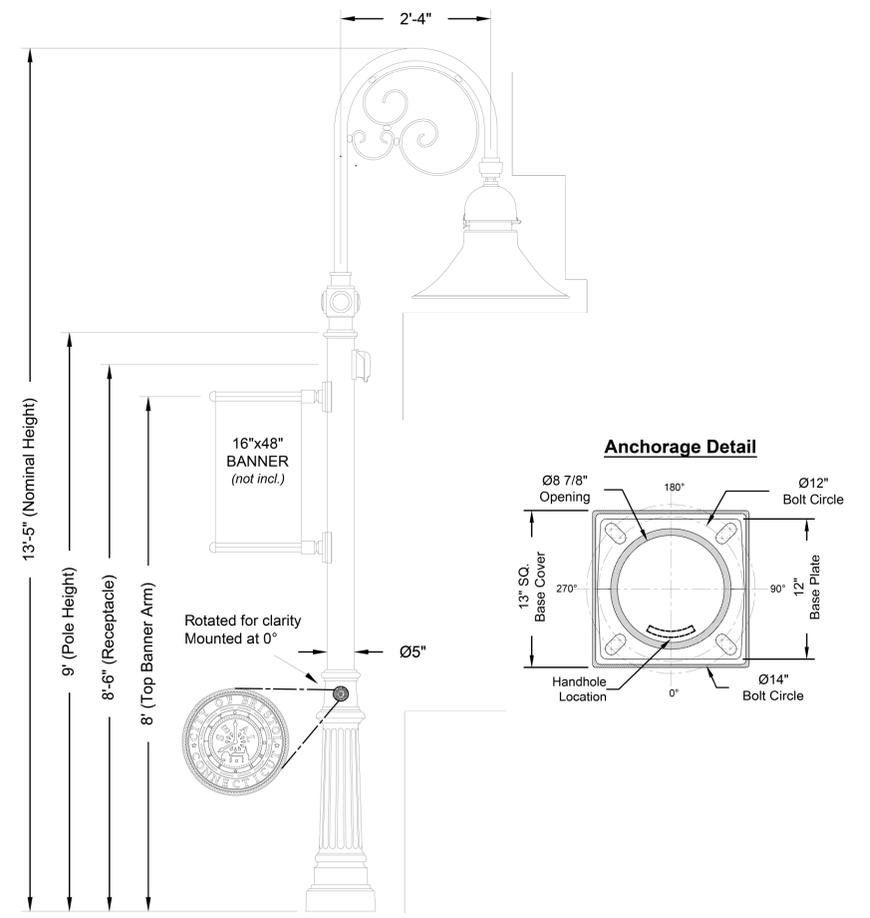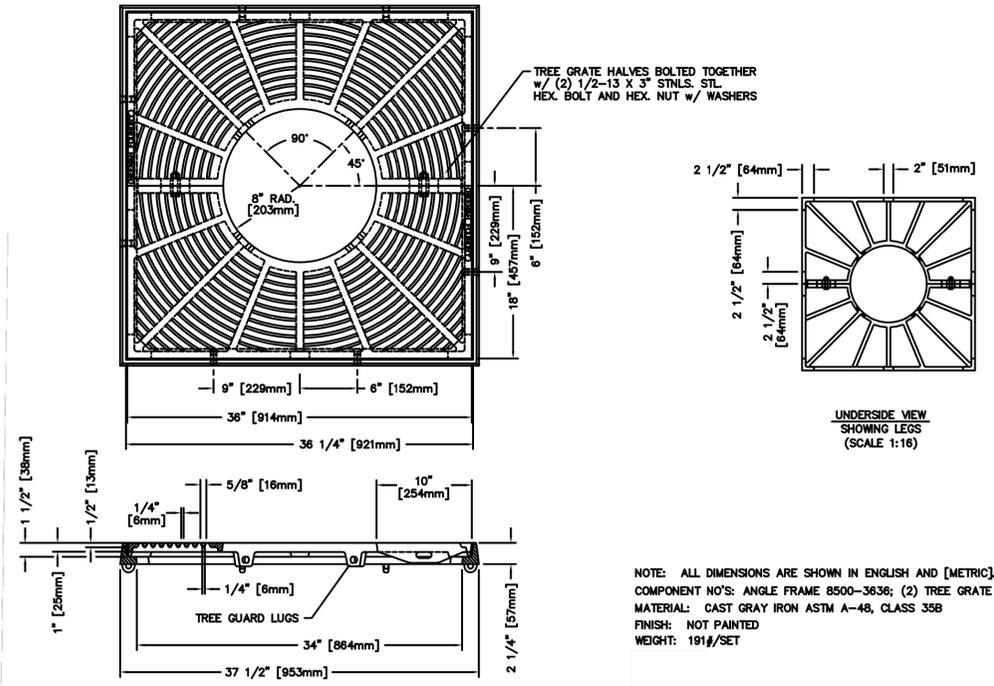


REV.	DATE	REVISION DESCRIPTION

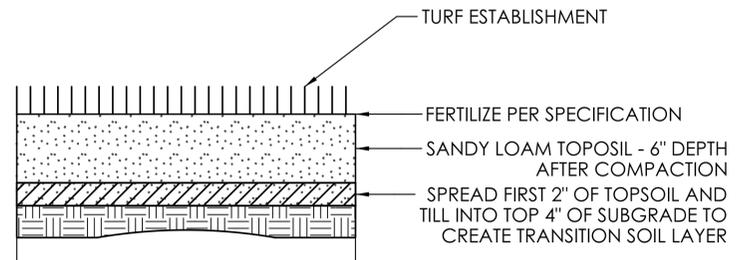

NOTE:

1. CONTRACTOR IS RESPONSIBLE FOR THE PROTECTION AND WATERING OF GRASS UNTIL FINAL ACCEPTANCE.

TOPSOIL/LAWN

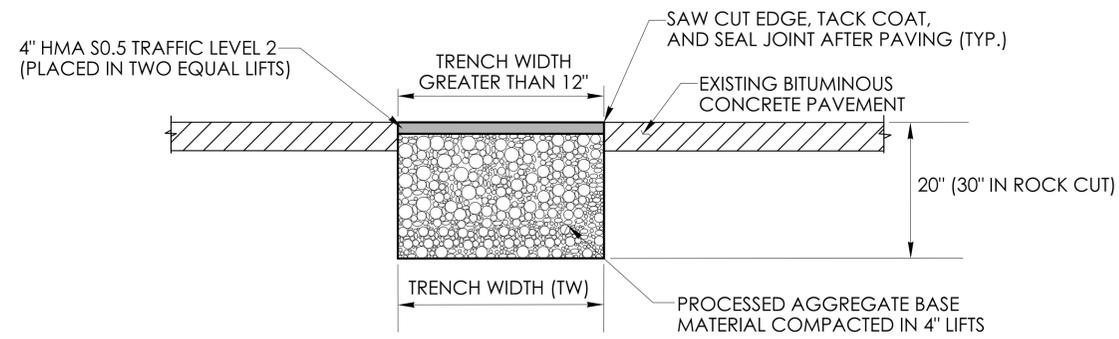

TEMPORARY PAVEMENT FOR TRENCH THROUGH BITUMINOUS CONCRETE (TRENCH WIDTH GREATER THAN 12")

REV.	DATE	REVISION DESCRIPTION



GM2 ASSOCIATES, INC.
115 GLASTONBURY BLVD.
GLASTONBURY, CT 06033



CITY OF BRISTOL

PARK STREET STREETScape IMPROVEMENTS

BRISTOL

MISCELLANEOUS DETAIL

40968

MDS-04

SHEET NO.:


RIGHT OF WAY LEGEND

- (A) RIGHT TO GRADE REQUIRED
- (B) RIGHT TO CONSTRUCT DRIVEWAY REQUIRED
- (C) RIGHT TO CONSTRUCT CONCRETE WALK REQUIRED
- (D) RIGHT TO CONSTRUCT PAVED PARKING AREA REQUIRED
- (E) RIGHT TO REMOVE PLANTINGS REQUIRED
- (F) RIGHT TO CONSTRUCT SIDEWALK REQUIRED
- (G) RIGHT TO INSTALL BIT. CONCRETE CURBING REQUIRED

**BEGIN PROJECT NO. 40968
STA. 00+69
N 805818.08
E 942857.55**

MUZZY STREET

MATCH MARK - SEE DRAWING NO. CIV-02

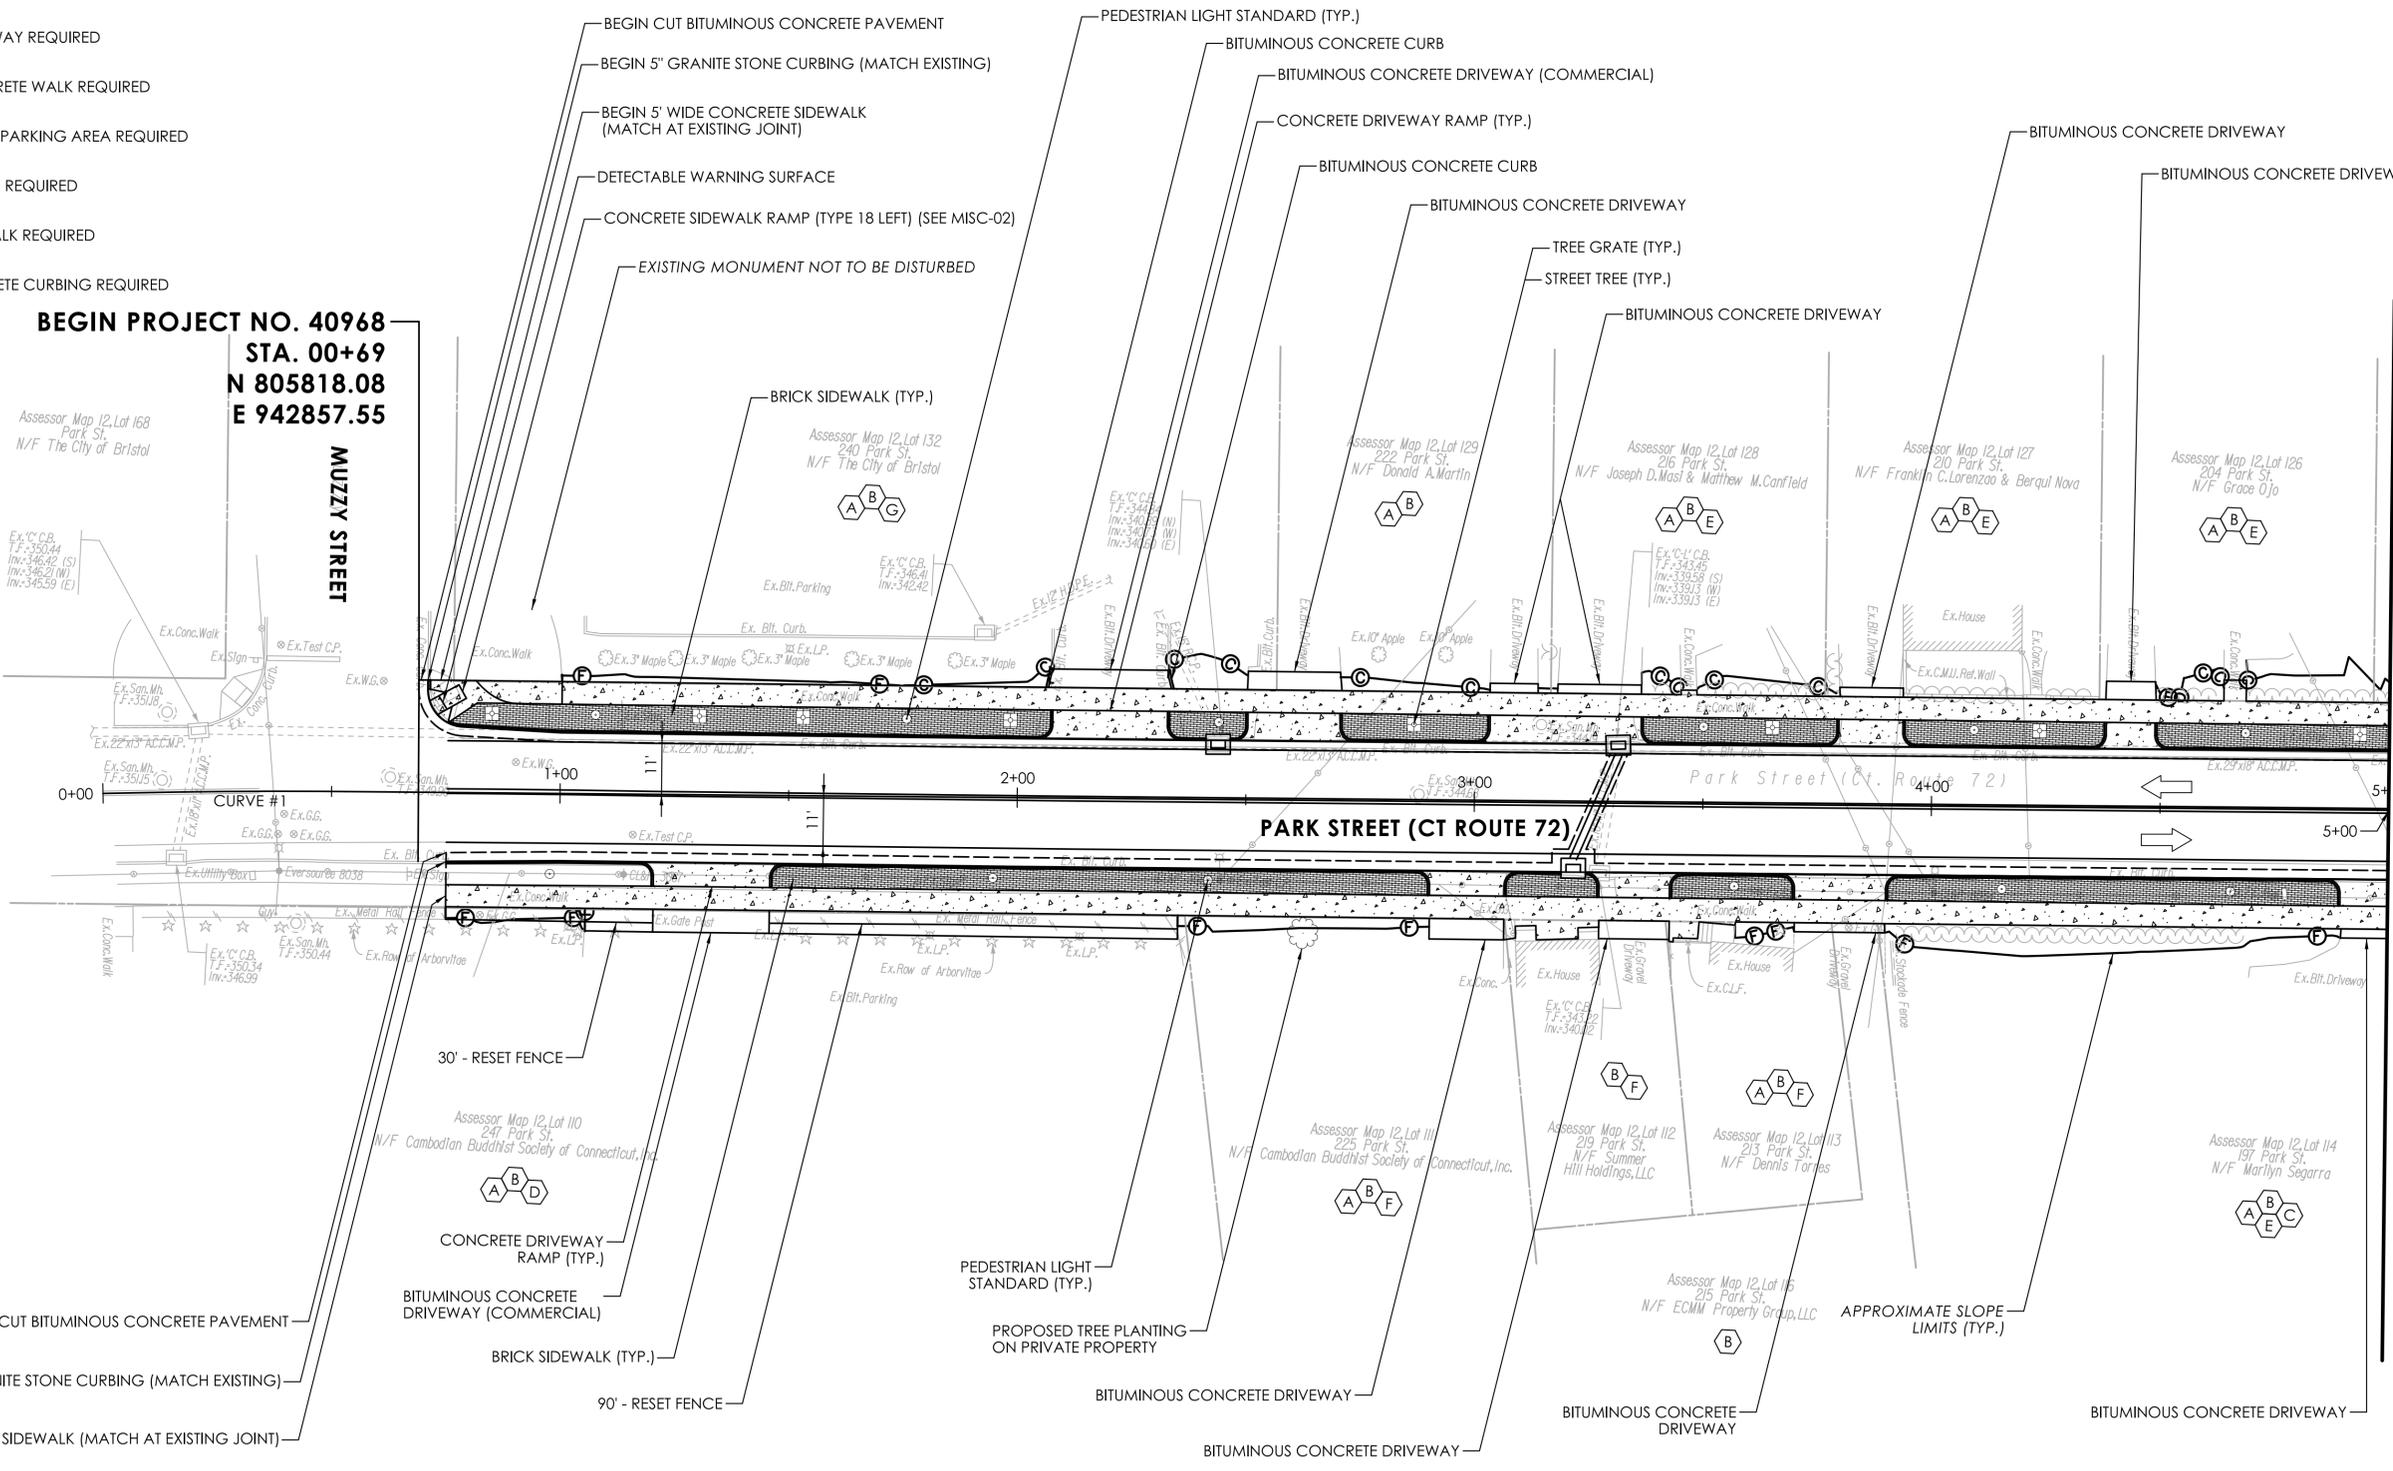


LEGEND

- CONCRETE SIDEWALK OR CONCRETE DRIVEWAY RAMP
- BRICK PAVERS
- TREE GRATE
- LIGHT STANDARD

<p>REVISION DESCRIPTION</p> <table border="1" style="width: 100%; border-collapse: collapse;"> <tr><td style="width: 5%;">REV.</td><td style="width: 15%;">DATE</td><td style="width: 80%;">DESCRIPTION</td></tr> <tr><td> </td><td> </td><td> </td></tr> <tr><td> </td><td> </td><td> </td></tr> <tr><td> </td><td> </td><td> </td></tr> </table>	REV.	DATE	DESCRIPTION										<p>SIGNATURE BLOCK:</p> <p>GM2 ASSOCIATES, INC. 115 GASTONBURY BLVD. GASTONBURY, CT 06033</p> <p>DESIGNER/DRAFTER: SL CHECKED BY:</p>	<p>SCALE 1" = 20'</p> <p>CITY OF BRISTOL</p>	<p>PROJECT TITLE:</p> <p style="text-align: center;">PARK STREET STREETScape IMPROVEMENTS</p>	<p>TOWN(S):</p> <p style="text-align: center;">BRISTOL</p>	<p>DRAWING TITLE:</p> <p style="text-align: center;">CIVIL PLANS</p>	<p>PROJECT NO.:</p> <p style="text-align: center;">40968</p>	<p>DRAWING NO.:</p> <p style="text-align: center;">CIV-01</p> <p>SHEET NO.:</p>
REV.	DATE	DESCRIPTION																	


RIGHT OF WAY LEGEND

- (A) RIGHT TO GRADE REQUIRED
- (B) RIGHT TO CONSTRUCT DRIVEWAY REQUIRED
- (C) RIGHT TO CONSTRUCT CONCRETE WALK REQUIRED
- (D) RIGHT TO CONSTRUCT PAVED PARKING AREA REQUIRED
- (F) RIGHT TO CONSTRUCT SIDEWALK REQUIRED
- (G) RIGHT TO INSTALL BIT. CONCRETE CURBING REQUIRED

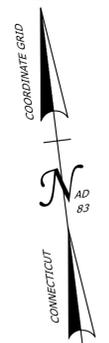

MATCH MARK - SEE DRAWING NO. CIV-01

MATCH MARK - SEE DRAWING NO. CIV-03

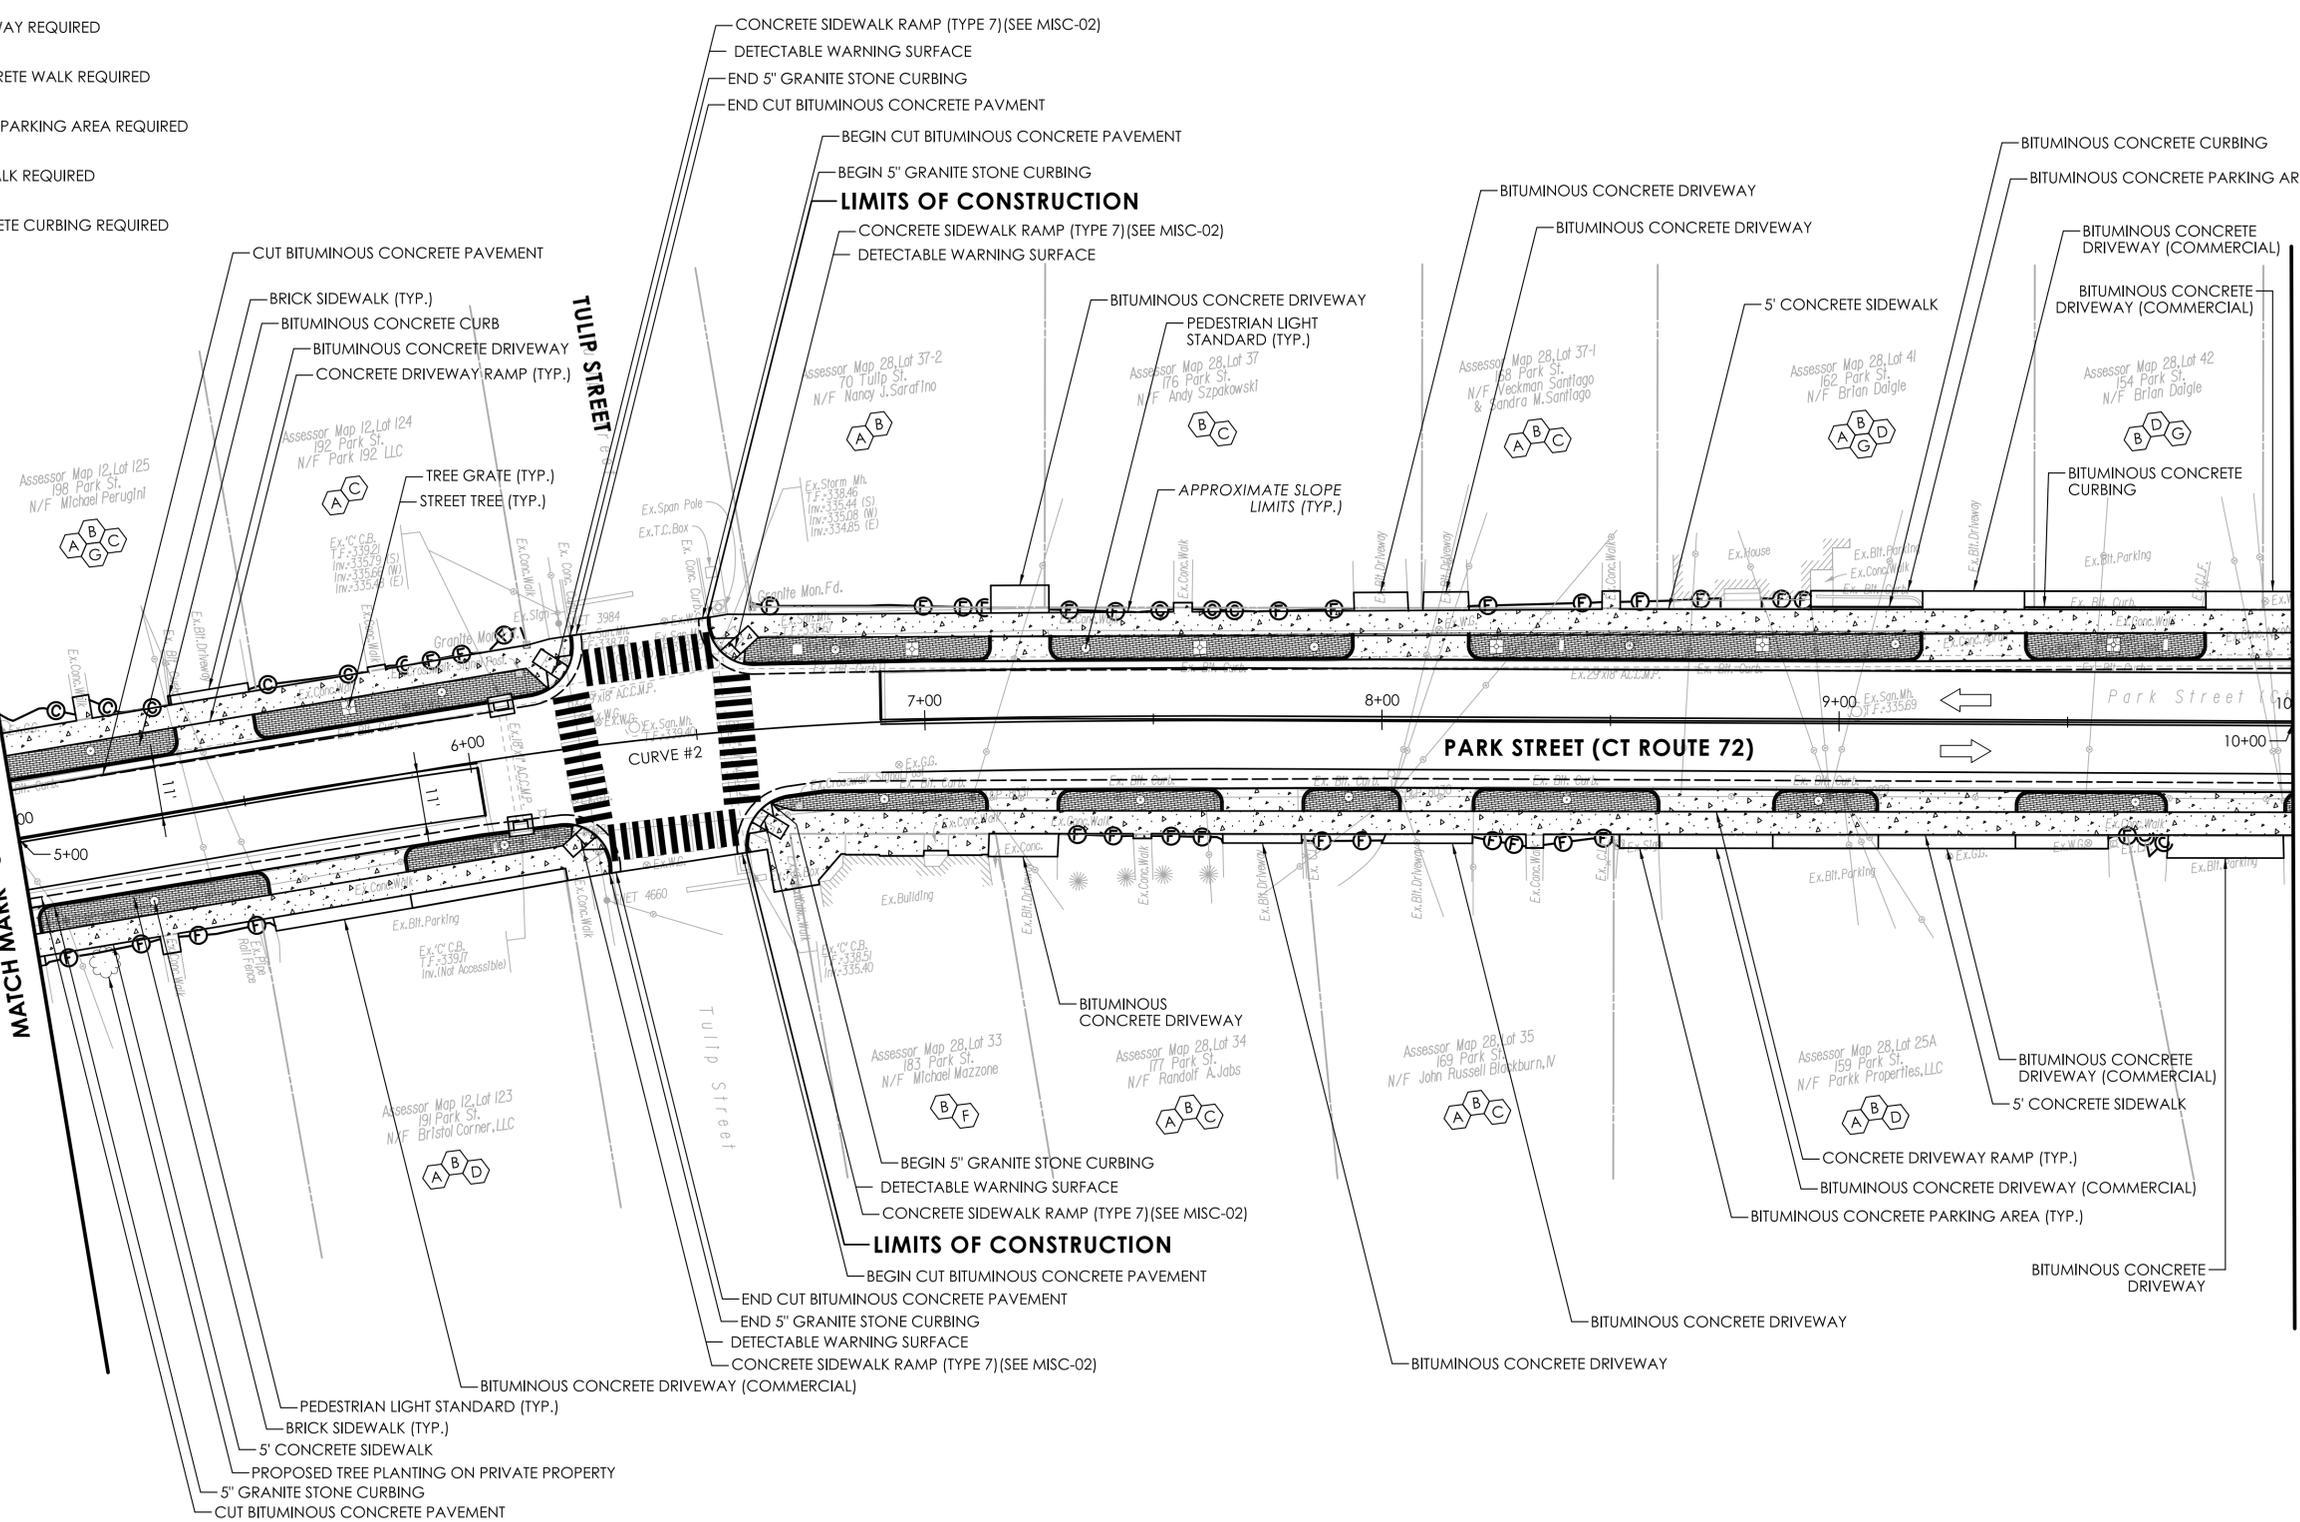


LEGEND

- CONCRETE SIDEWALK OR CONCRETE DRIVEWAY RAMP
- BRICK PAVERS
- TREE GRATE
- LIGHT STANDARD

REV.	DATE	REVISION DESCRIPTION

SIGNATURE BLOCK: GMA2 ASSOCIATES, INC.
 115 GLASTONBURY BLVD.
 GLASTONBURY, CT 06033

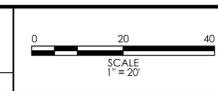

CITY OF BRISTOL

PROJECT TITLE: **PARK STREET STREETScape IMPROVEMENTS**

TOWN(S): **BRISTOL**



DRAWING TITLE: **CIVIL PLANS**

PROJECT NO.: **40968**

DRAWING NO.: **CIV-02**
 SHEET NO.:

RIGHT OF WAY LEGEND

- (A) RIGHT TO GRADE REQUIRED
- (B) RIGHT TO CONSTRUCT DRIVEWAY REQUIRED
- (C) RIGHT TO CONSTRUCT CONCRETE WALK REQUIRED
- (D) RIGHT TO CONSTRUCT PAVED PARKING AREA REQUIRED
- (E) RIGHT TO REMOVE PLANTINGS REQUIRED
- (G) RIGHT TO INSTALL BIT. CONCRETE CURBING REQUIRED

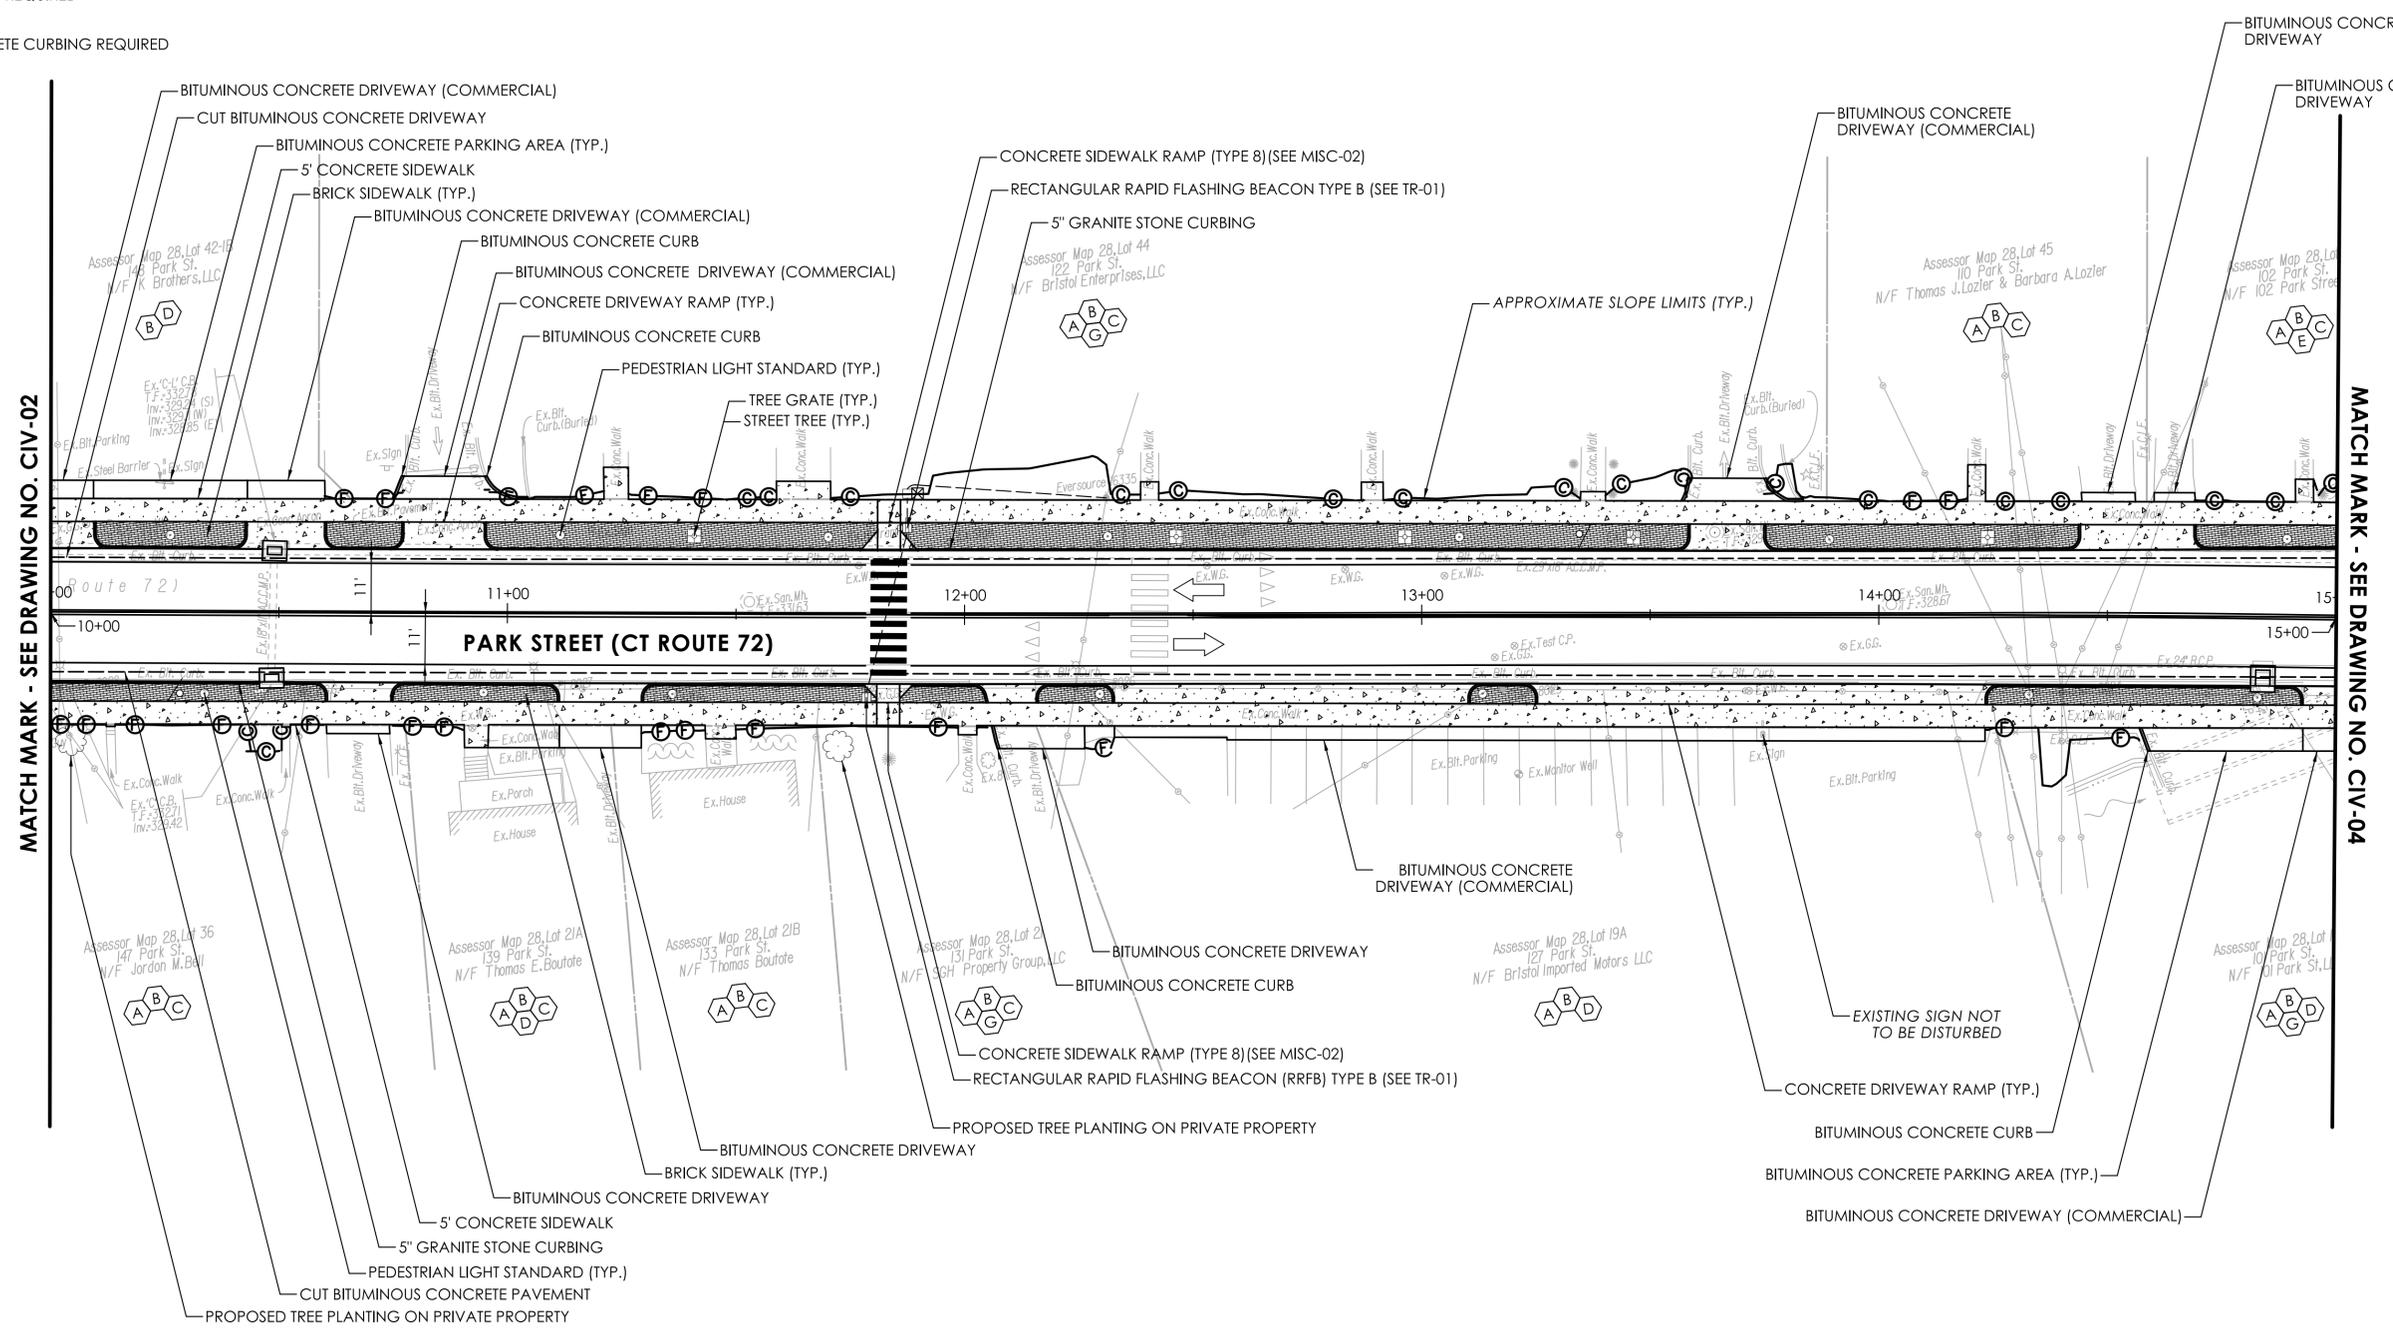
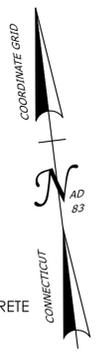


LEGEND

- CONCRETE SIDEWALK OR CONCRETE DRIVEWAY RAMP
- BRICK PAVERS
- TREE GRATE
- LIGHT STANDARD

REV.	DATE	REVISION DESCRIPTION

SIGNATURE BLOCK: **GM2**
 GM2 ASSOCIATES, INC.
 115 GASTONBURY BLVD.
 GASTONBURY, CT 06033

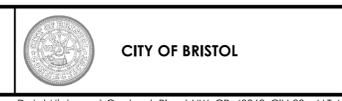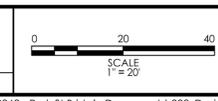

PROJECT TITLE: **PARK STREET STREETScape IMPROVEMENTS**

TOWN(S): **BRISTOL**


DRAWING TITLE: **CIVIL PLANS**

PROJECT NO.: **40968**

DRAWING NO.: **CIV-03**
 SHEET NO.:

RIGHT OF WAY LEGEND

- (A) RIGHT TO GRADE REQUIRED
- (B) RIGHT TO CONSTRUCT DRIVEWAY REQUIRED
- (C) RIGHT TO CONSTRUCT CONCRETE WALK REQUIRED
- (D) RIGHT TO CONSTRUCT PAVED PARKING AREA REQUIRED
- (E) RIGHT TO REMOVE PLANTINGS REQUIRED
- (G) RIGHT TO INSTALL BIT. CONCRETE CURBING REQUIRED


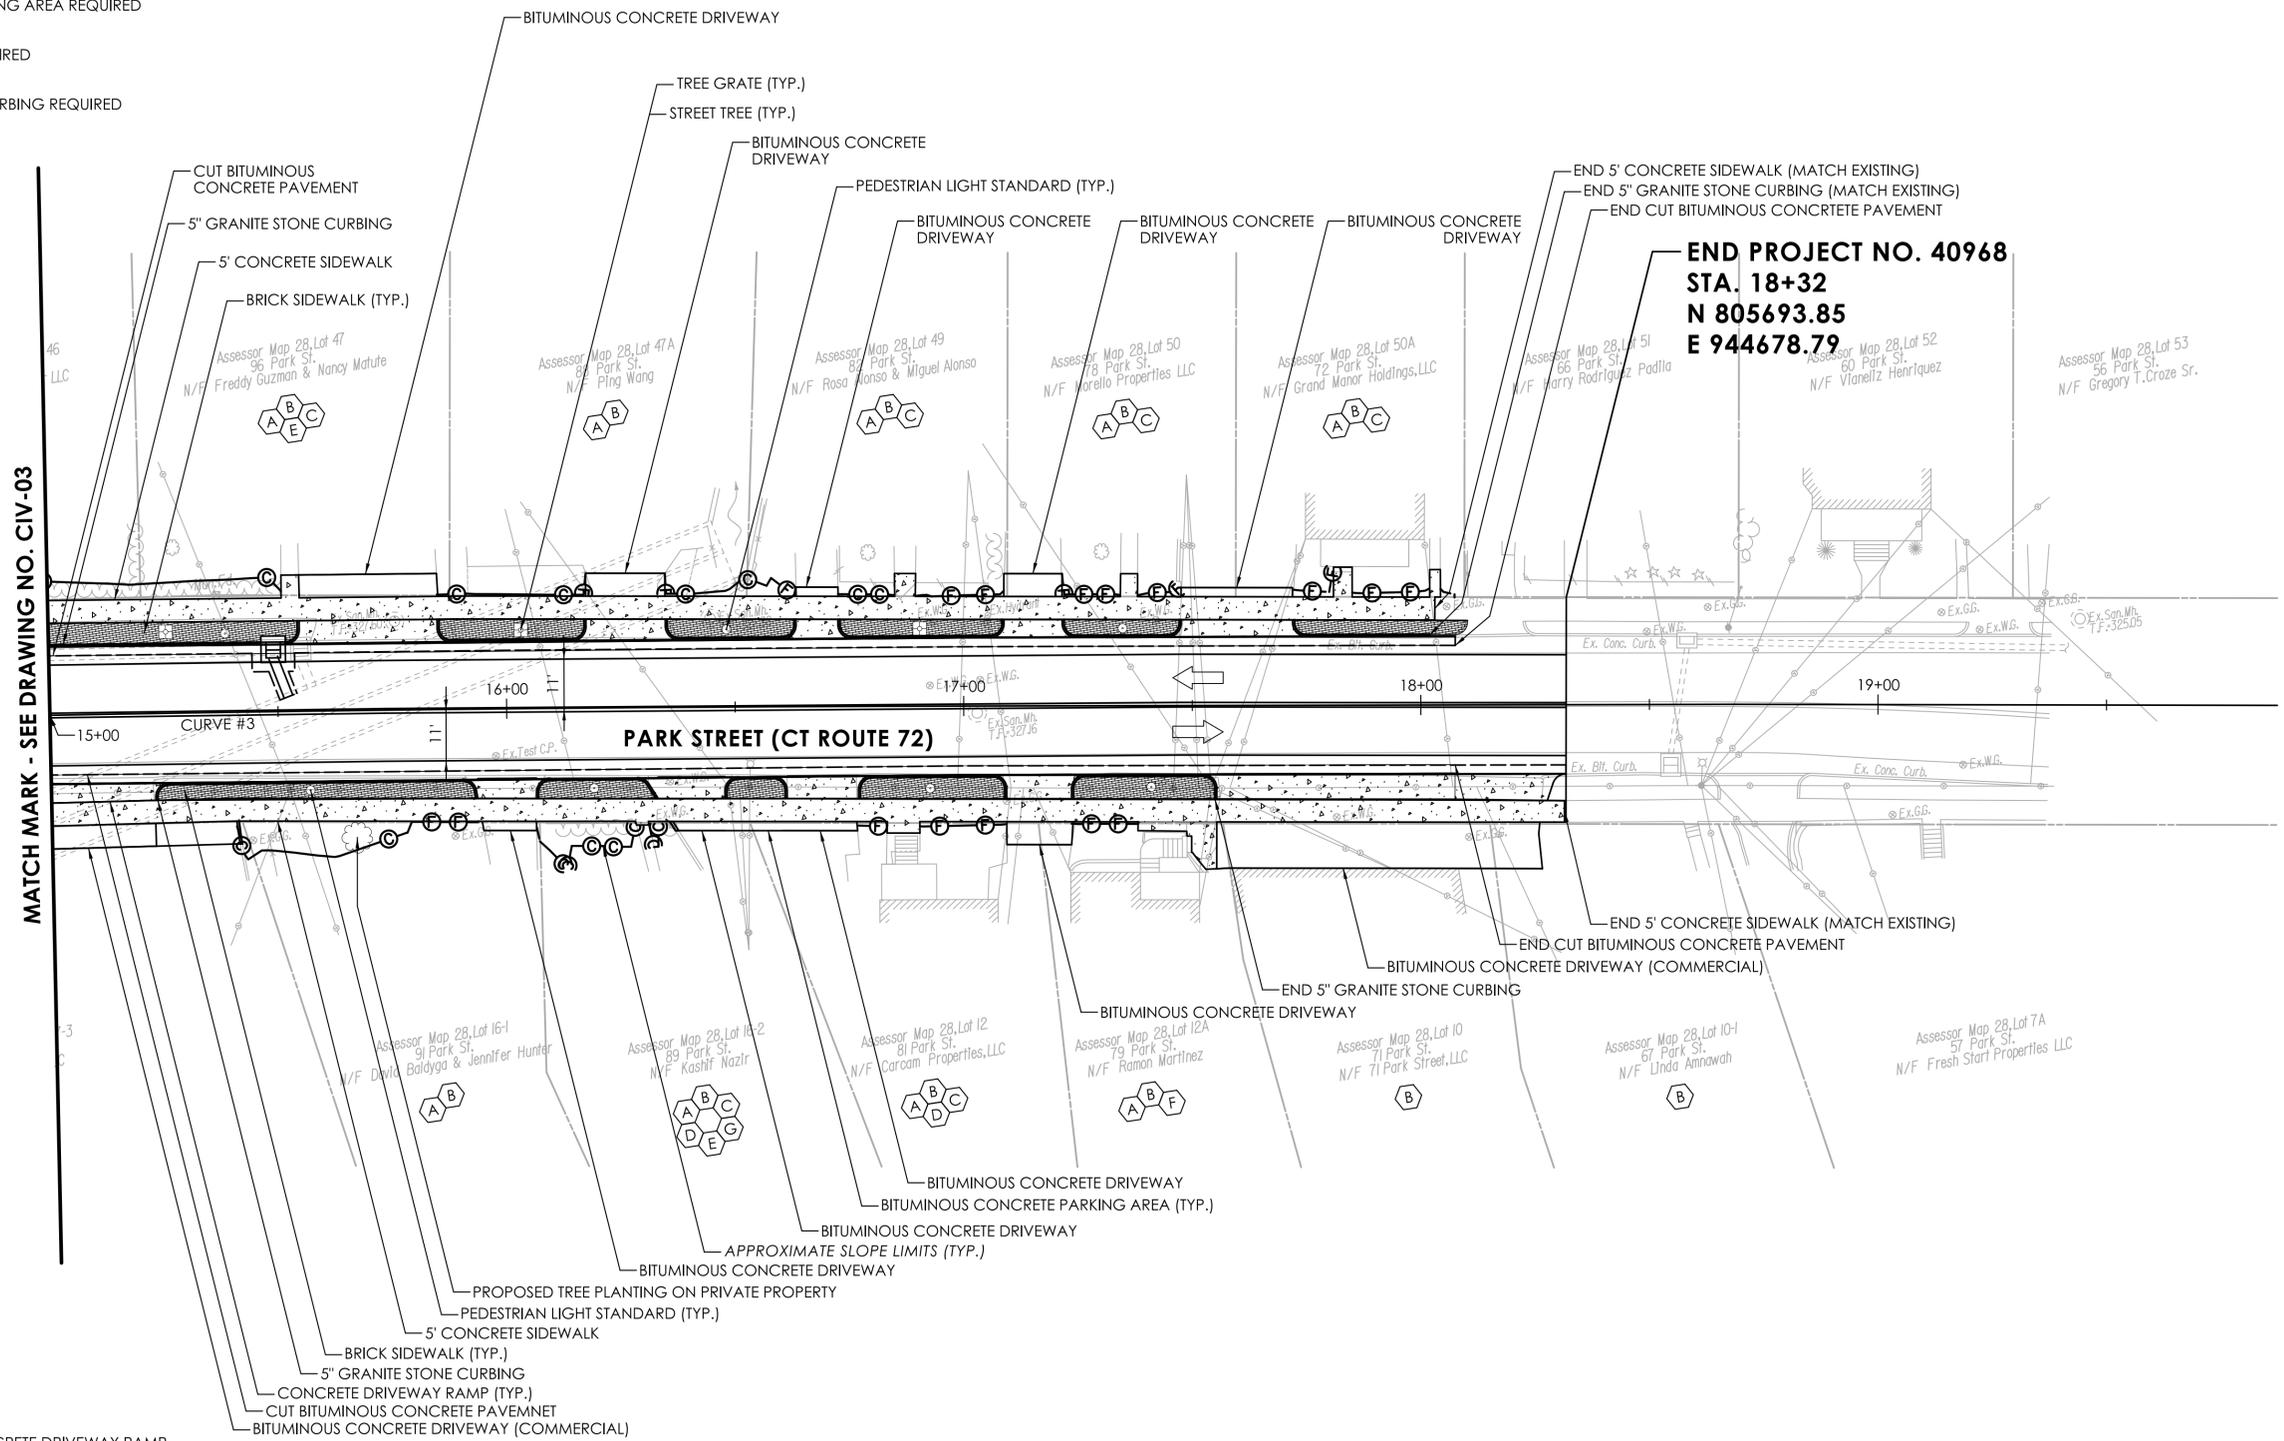


LEGEND

- CONCRETE SIDEWALK OR CONCRETE DRIVEWAY RAMP
- BRICK PAVERS
- TREE GRATE
- LIGHT STANDARD

REV.	DATE	REVISION DESCRIPTION

SIGNATURE BLOCK: **GM2**
 GM2 ASSOCIATES, INC.
 115 GLASTONBURY BLVD.
 GLASTONBURY, CT 06033

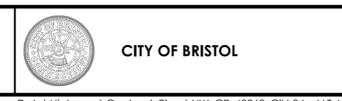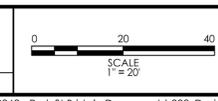

PROJECT TITLE: **PARK STREET STREETScape IMPROVEMENTS**


TOWN(S): **BRISTOL**

DRAWING TITLE: **CIVIL PLANS**

PROJECT NO.: **40968**

DRAWING NO.: **CIV-04**
 SHEET NO.:

BEGIN PROJECT NO. 40968
 STA. 00+69
 N 805818.08
 E 942857.55

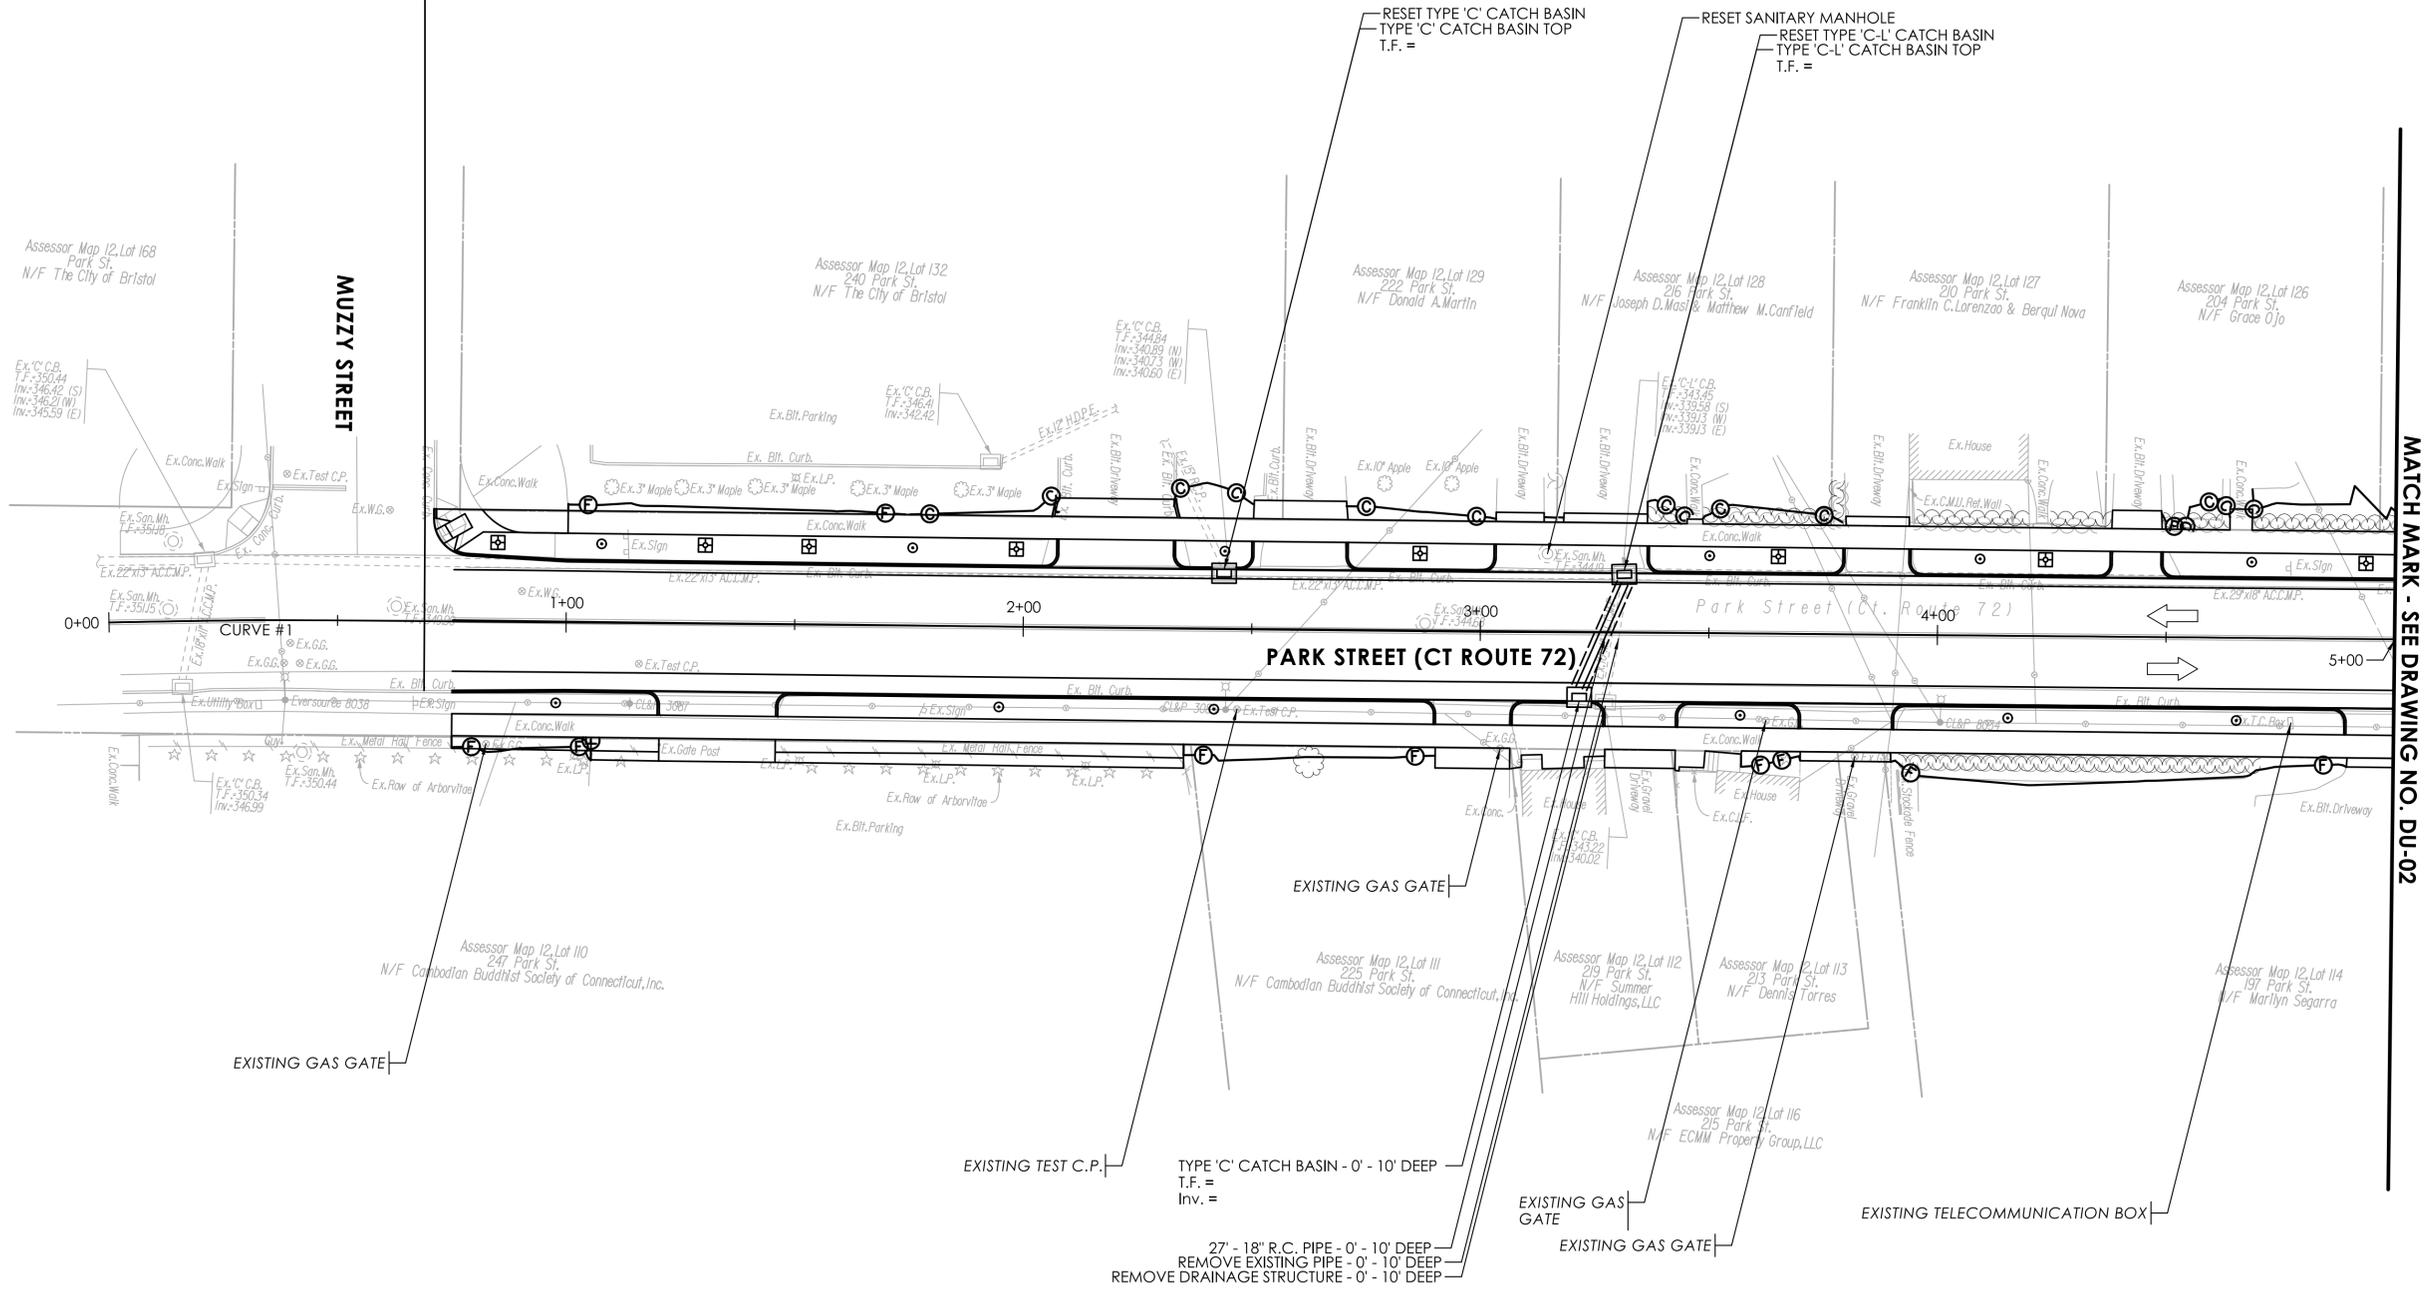


MATCH MARK - SEE DRAWING NO. DU-02

REV.	DATE	REVISION DESCRIPTION

SIGNATURE BLOCK:

 GMA2 ASSOCIATES, INC.
 115 GASTONBURY BLVD.
 GASTONBURY, CT 06033

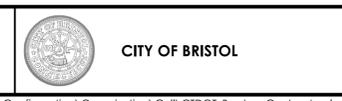

PROJECT TITLE:
PARK STREET STREETScape IMPROVEMENTS


TOWN(S):
BRISTOL

DRAWING TITLE:
DRAINAGE AND UTILITY PLANS

PROJECT NO.:
40968

DRAWING NO.:
DU-01

SHEET NO.:

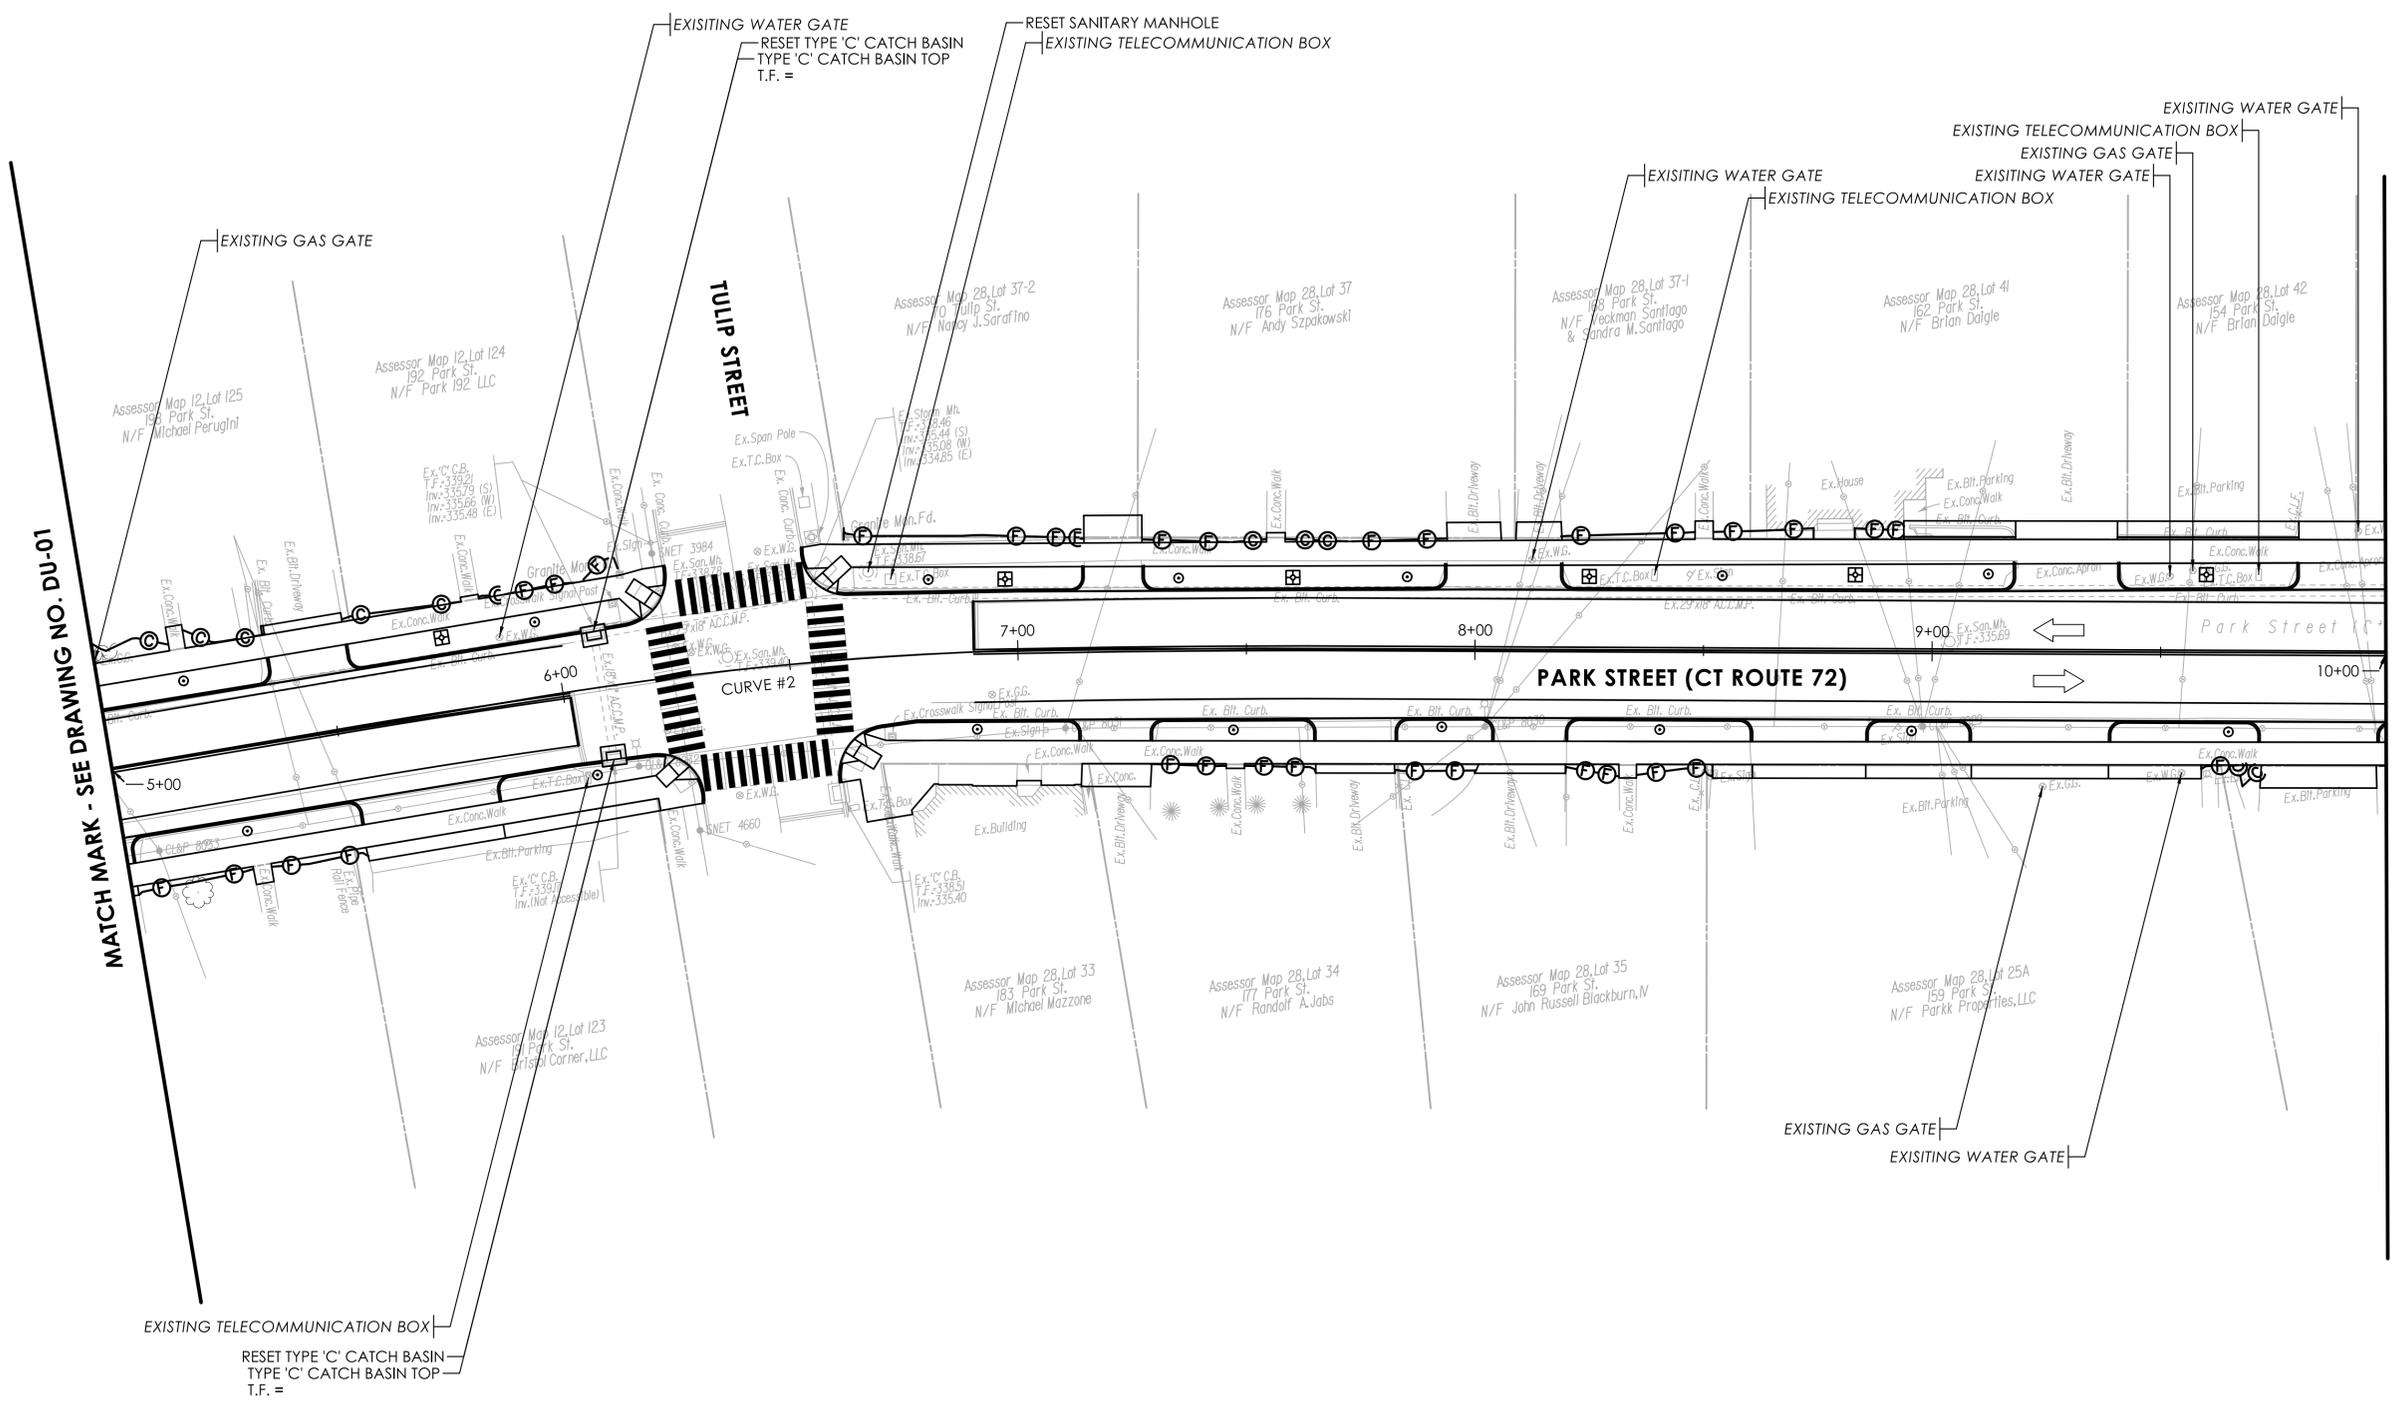



MATCH MARK - SEE DRAWING NO. DU-01

MATCH MARK - SEE DRAWING NO. DU-03

REV.	DATE	REVISION DESCRIPTION

SIGNATURE BLOCK:

 GMA2 ASSOCIATES, INC.
 115 GLASTONBURY BLVD.
 GLASTONBURY, CT 06033
 DESIGNER/DRAFTER: SL CHECKED BY:

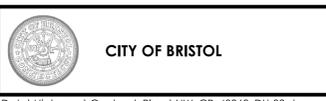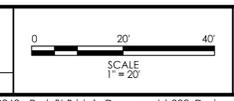

PROJECT TITLE:
PARK STREET STREETScape IMPROVEMENTS

TOWNSHIP:
BRISTOL

DRAWING TITLE:
DRAINAGE AND UTILITY PLANS


PROJECT NO.:
40968

DRAWING NO.:
DU-02
 SHEET NO.:



MATCH MARK - SEE DRAWING NO. DU-02

MATCH MARK - SEE DRAWING NO. DU-04

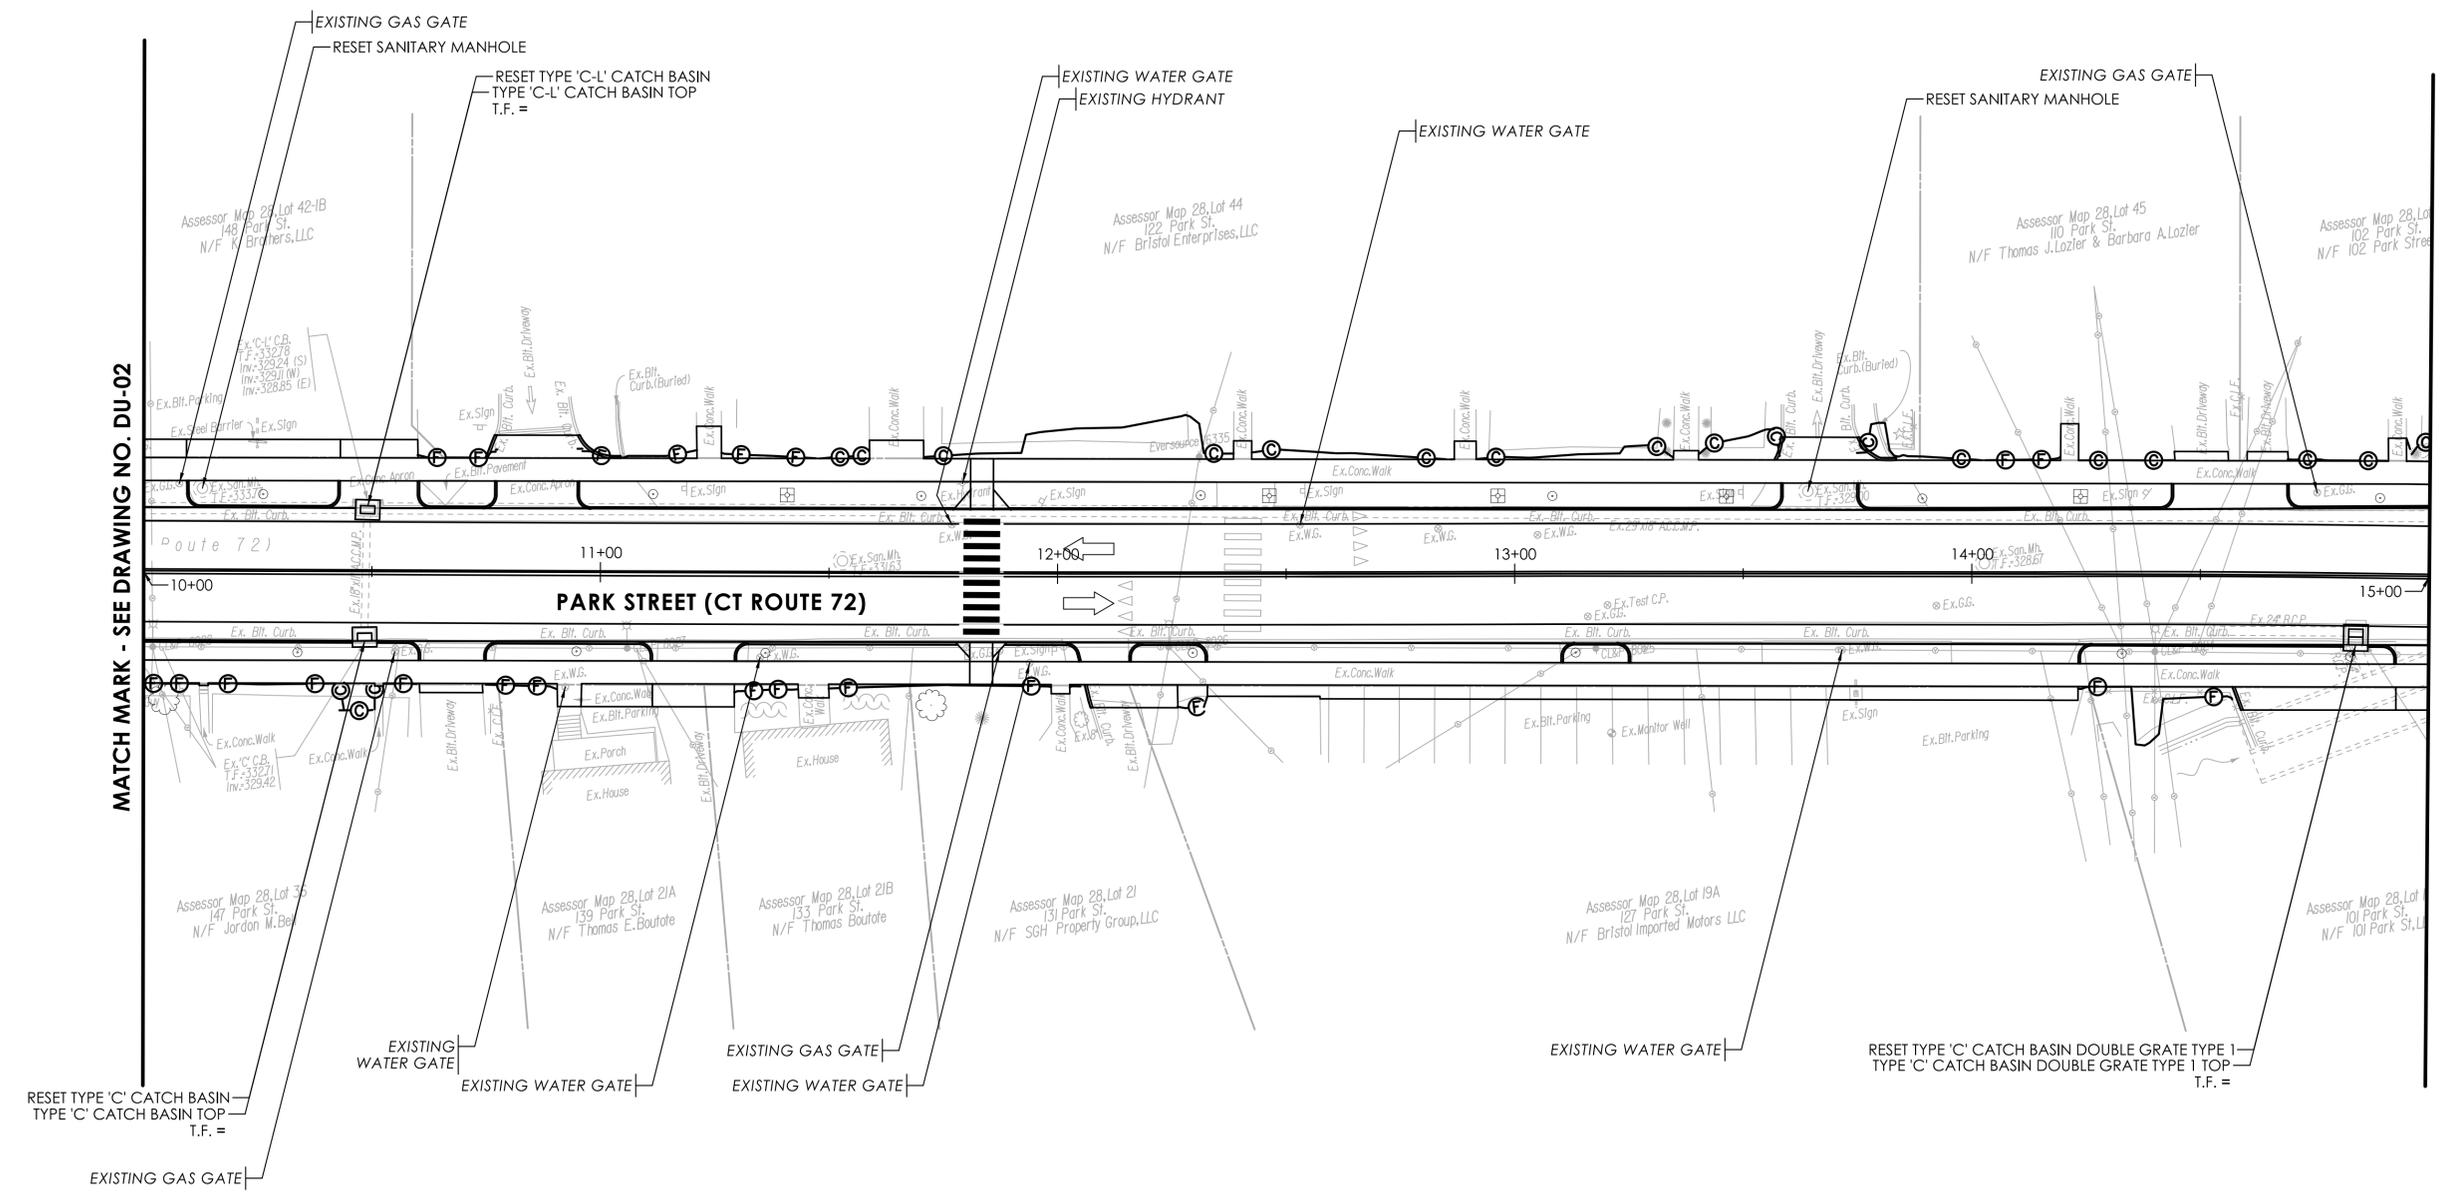

REV.	DATE	REVISION DESCRIPTION

SIGNATURE BLOCK:

GM2 ASSOCIATES, INC.
115 GLASTONBURY BLVD.
GLASTONBURY, CT 06033

CITY OF BRISTOL


PROJECT TITLE: **PARK STREET STREETScape IMPROVEMENTS**

TOWN(S): **BRISTOL**


DRAWING TITLE: **DRAINAGE AND UTILITY PLANS**

PROJECT NO.: **40968**

DRAWING NO.: **DU-03**
SHEET NO.:

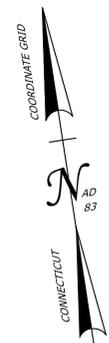



MATCH MARK - SEE DRAWING NO. DU-03

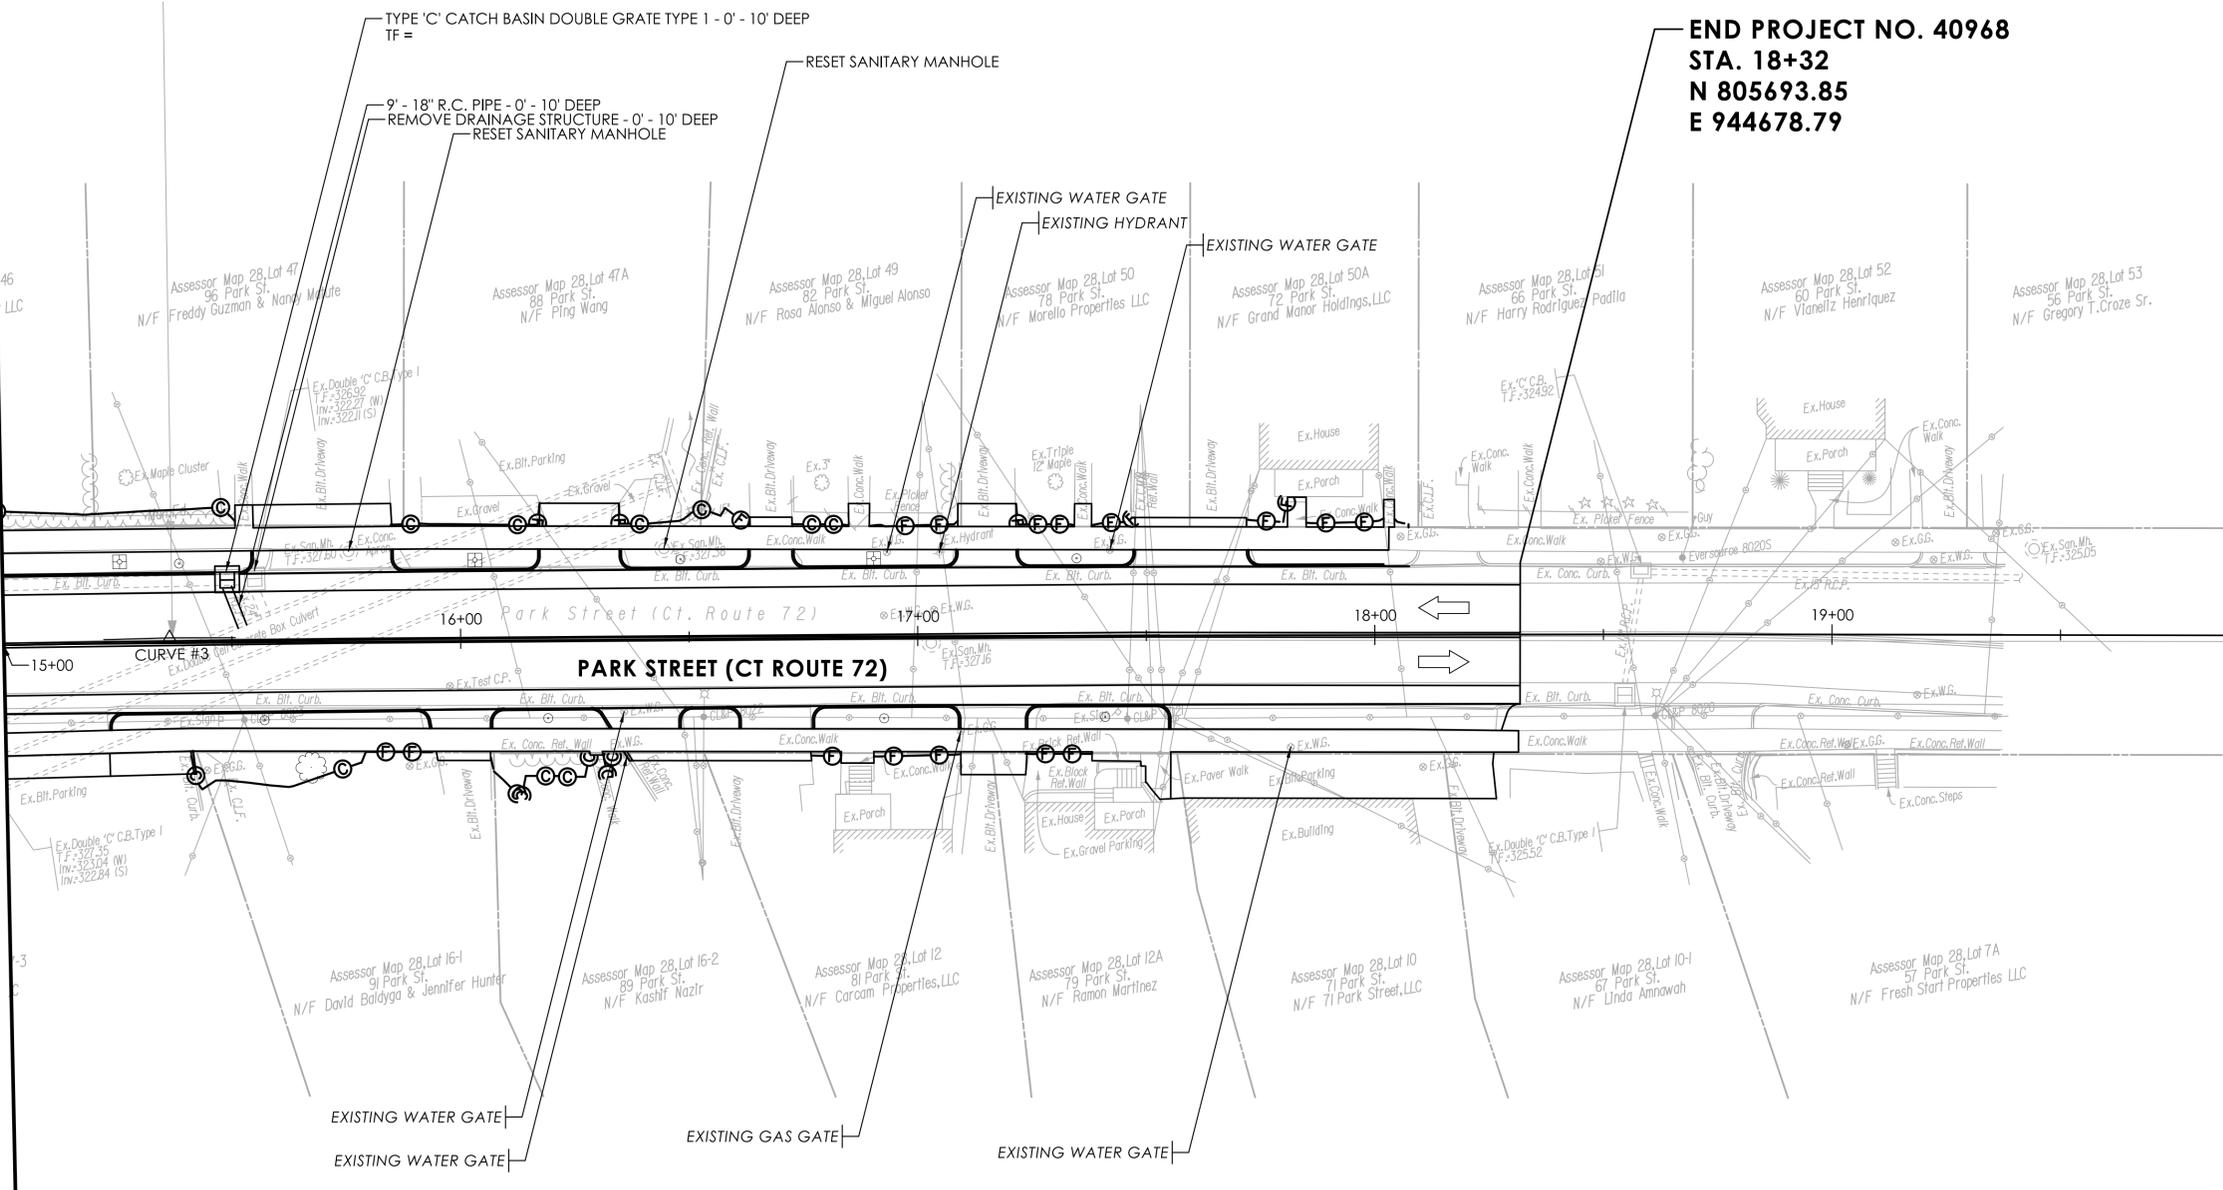

REV.	DATE	REVISION DESCRIPTION

SIGNATURE BLOCK: **GM2**
GM2 ASSOCIATES, INC.
115 GLASTONBURY BLVD.
GLASTONBURY, CT 06033

DESIGNER/DRAFTER: SL CHECKED BY:

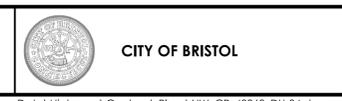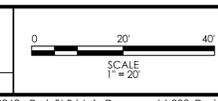

PROJECT TITLE: **PARK STREET STREETScape IMPROVEMENTS**

TOWN(S): **BRISTOL**


DRAWING TITLE: **DRAINAGE AND UTILITY PLANS**

PROJECT NO.: **40968**

DRAWING NO.: **DU-04**
SHEET NO.:



**BEGIN PROJECT NO. 40968
STA. 00+69
N 805818.08
E 942857.55**

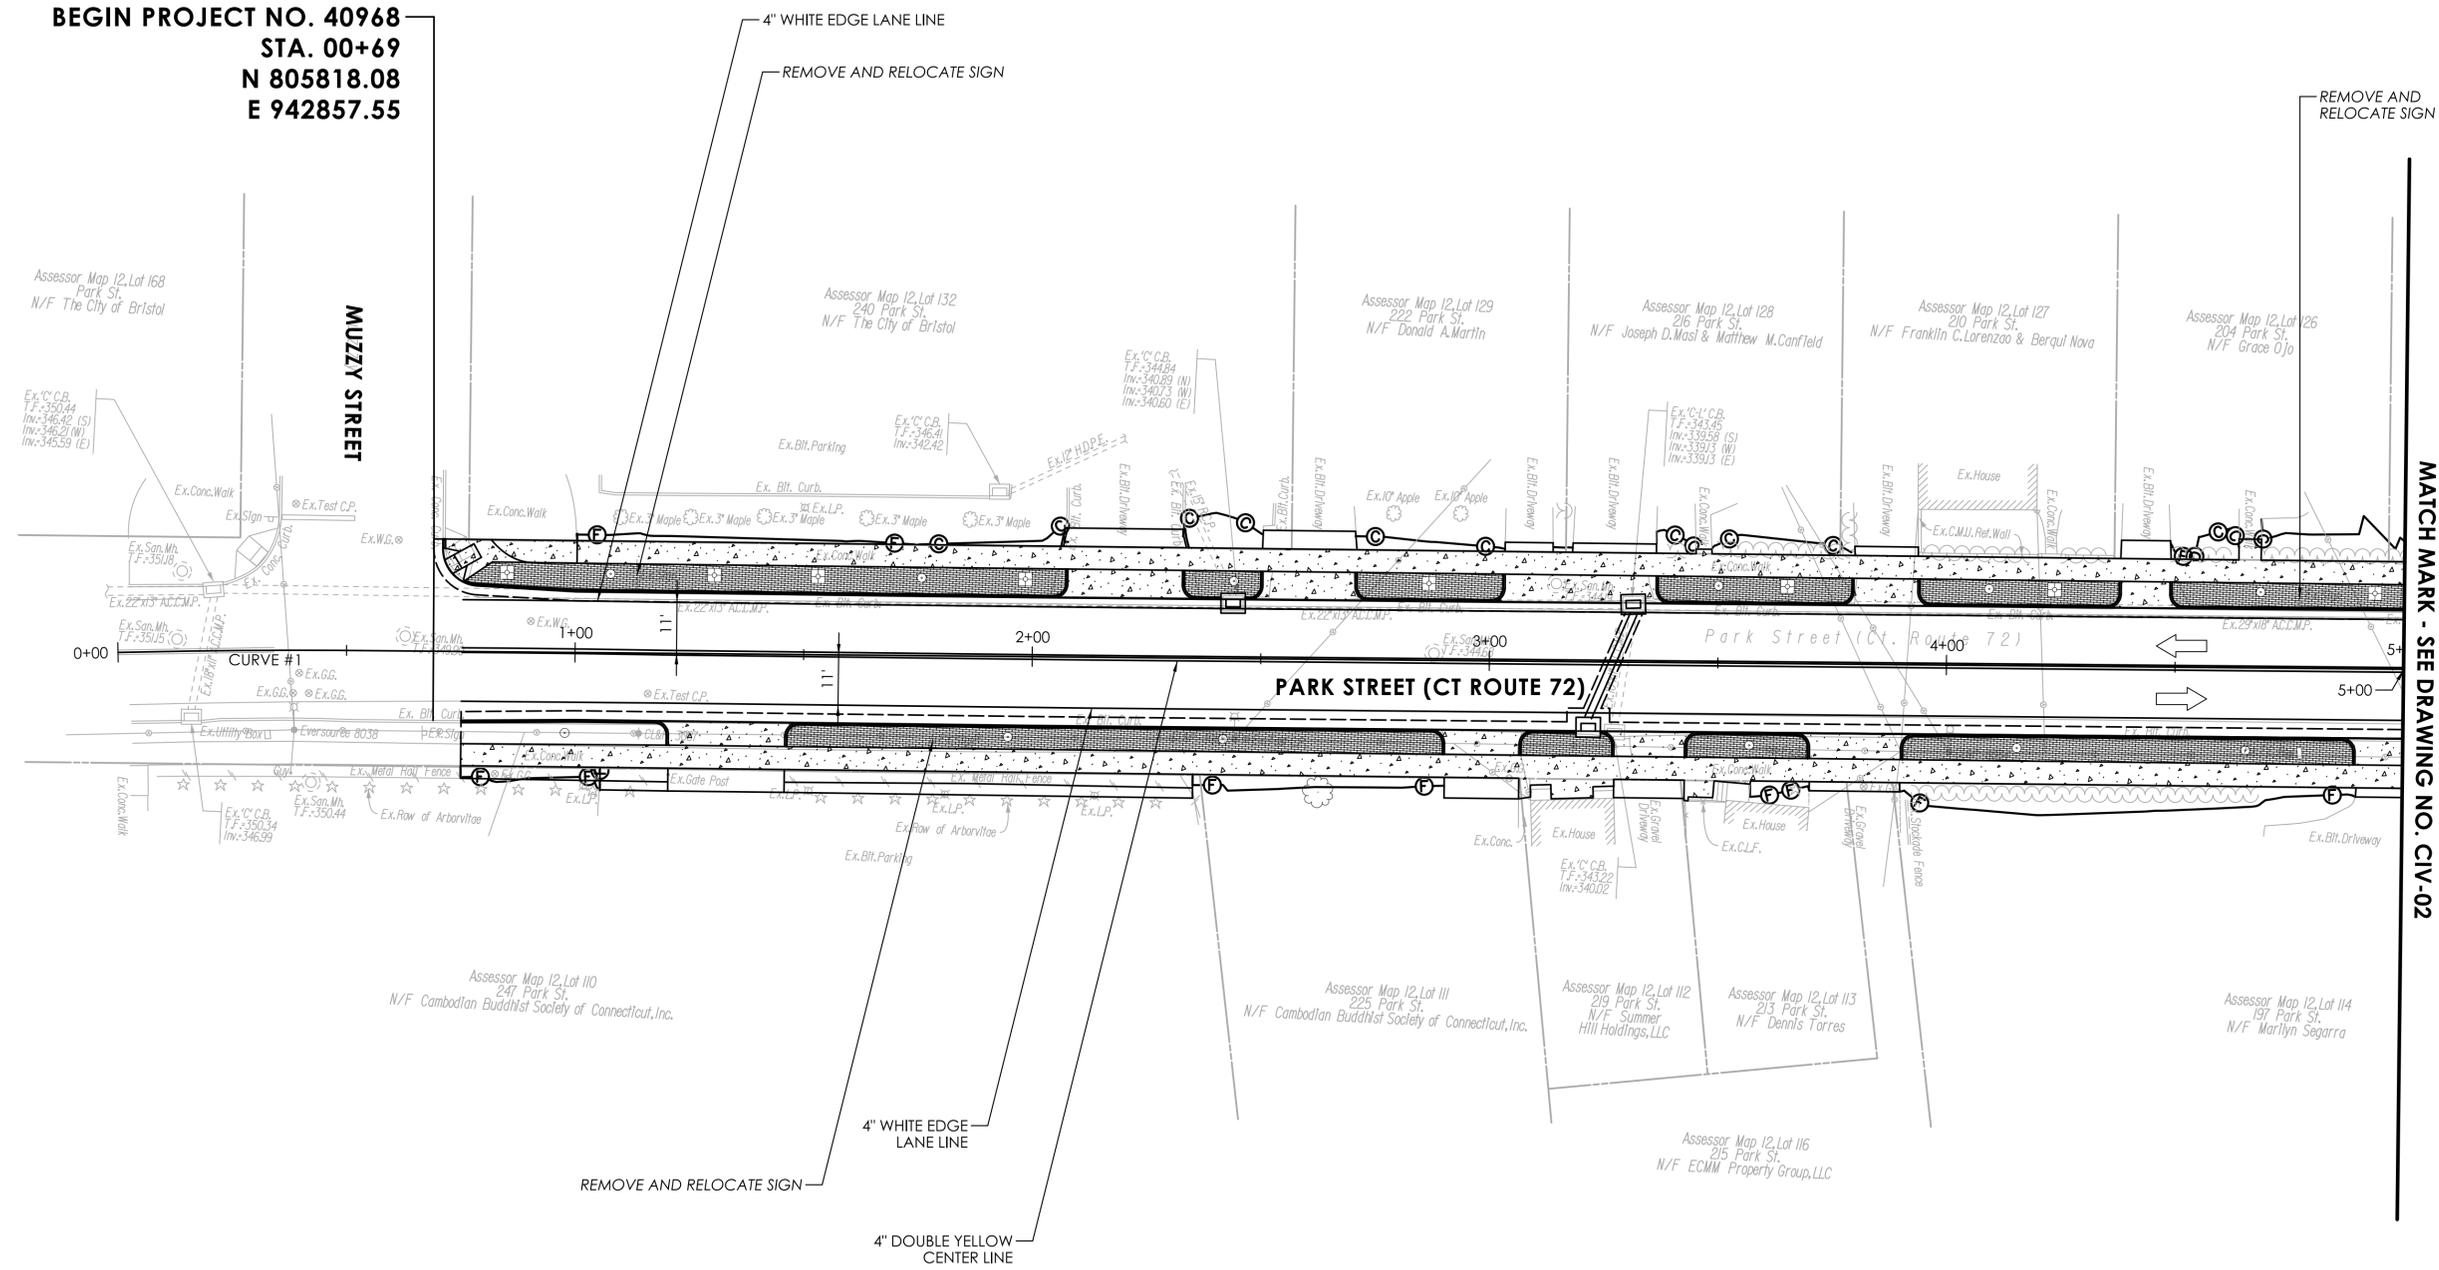


MATCH MARK - SEE DRAWING NO. CIV-02

- LEGEND**
- CONCRETE SIDEWALK OR CONCRETE DRIVEWAY RAMP
 - BRICK PAVERS
 - TREE GRATE
 - LIGHT STANDARD

SIGNING AND PAVEMENT MARKING NOTES
 INSTALL SIGNS AND SIGN POSTS IN ACCORDANCE WITH TRAFFIC STANDARD SHEET TR-1208_01 AND TR-1208_02.
 ALL FINAL PAVEMENT MARKINGS ARE TO BE EPOXY RESIN.
 INSTALL PAVEMENT MARKINGS IN ACCORDANCE WITH TRAFFIC STANDARD SHEETS TR-XXXX, TR-XXXX
 PAVEMENT MARKINGS ARE TO BE INSTALLED THROUGHOUT THE PROJECT LIMIT OR AS DIRECTED BY THE ENGINEER. REMOVAL OF EXISTING CONFLICTING PAVEMENT MARKINGS SHALL BE PAID FOR UNDER ITEM NO. 121 1001 "REMOVAL OF PAVEMENT MARKINGS."

REVISION DESCRIPTION <table border="1" style="width: 100%; height: 100px;"> <tr><td style="width: 5%;">REV.</td><td style="width: 10%;">DATE</td><td style="width: 85%;">DESCRIPTION</td></tr> <tr><td> </td><td> </td><td> </td></tr> <tr><td> </td><td> </td><td> </td></tr> <tr><td> </td><td> </td><td> </td></tr> </table>	REV.	DATE	DESCRIPTION										SIGNATURE BLOCK: GMA2 ASSOCIATES, INC. 115 GLASTONBURY BLVD. GLASTONBURY, CT 06033	 CITY OF BRISTOL	PROJECT TITLE: PARK STREET STREETScape IMPROVEMENTS	TOWN(S): BRISTOL	DRAWING TITLE: CIVIL PLANS	PROJECT NO.: 40968	DRAWING NO.: SPM-01 SHEET NO.:
REV.	DATE	DESCRIPTION																	

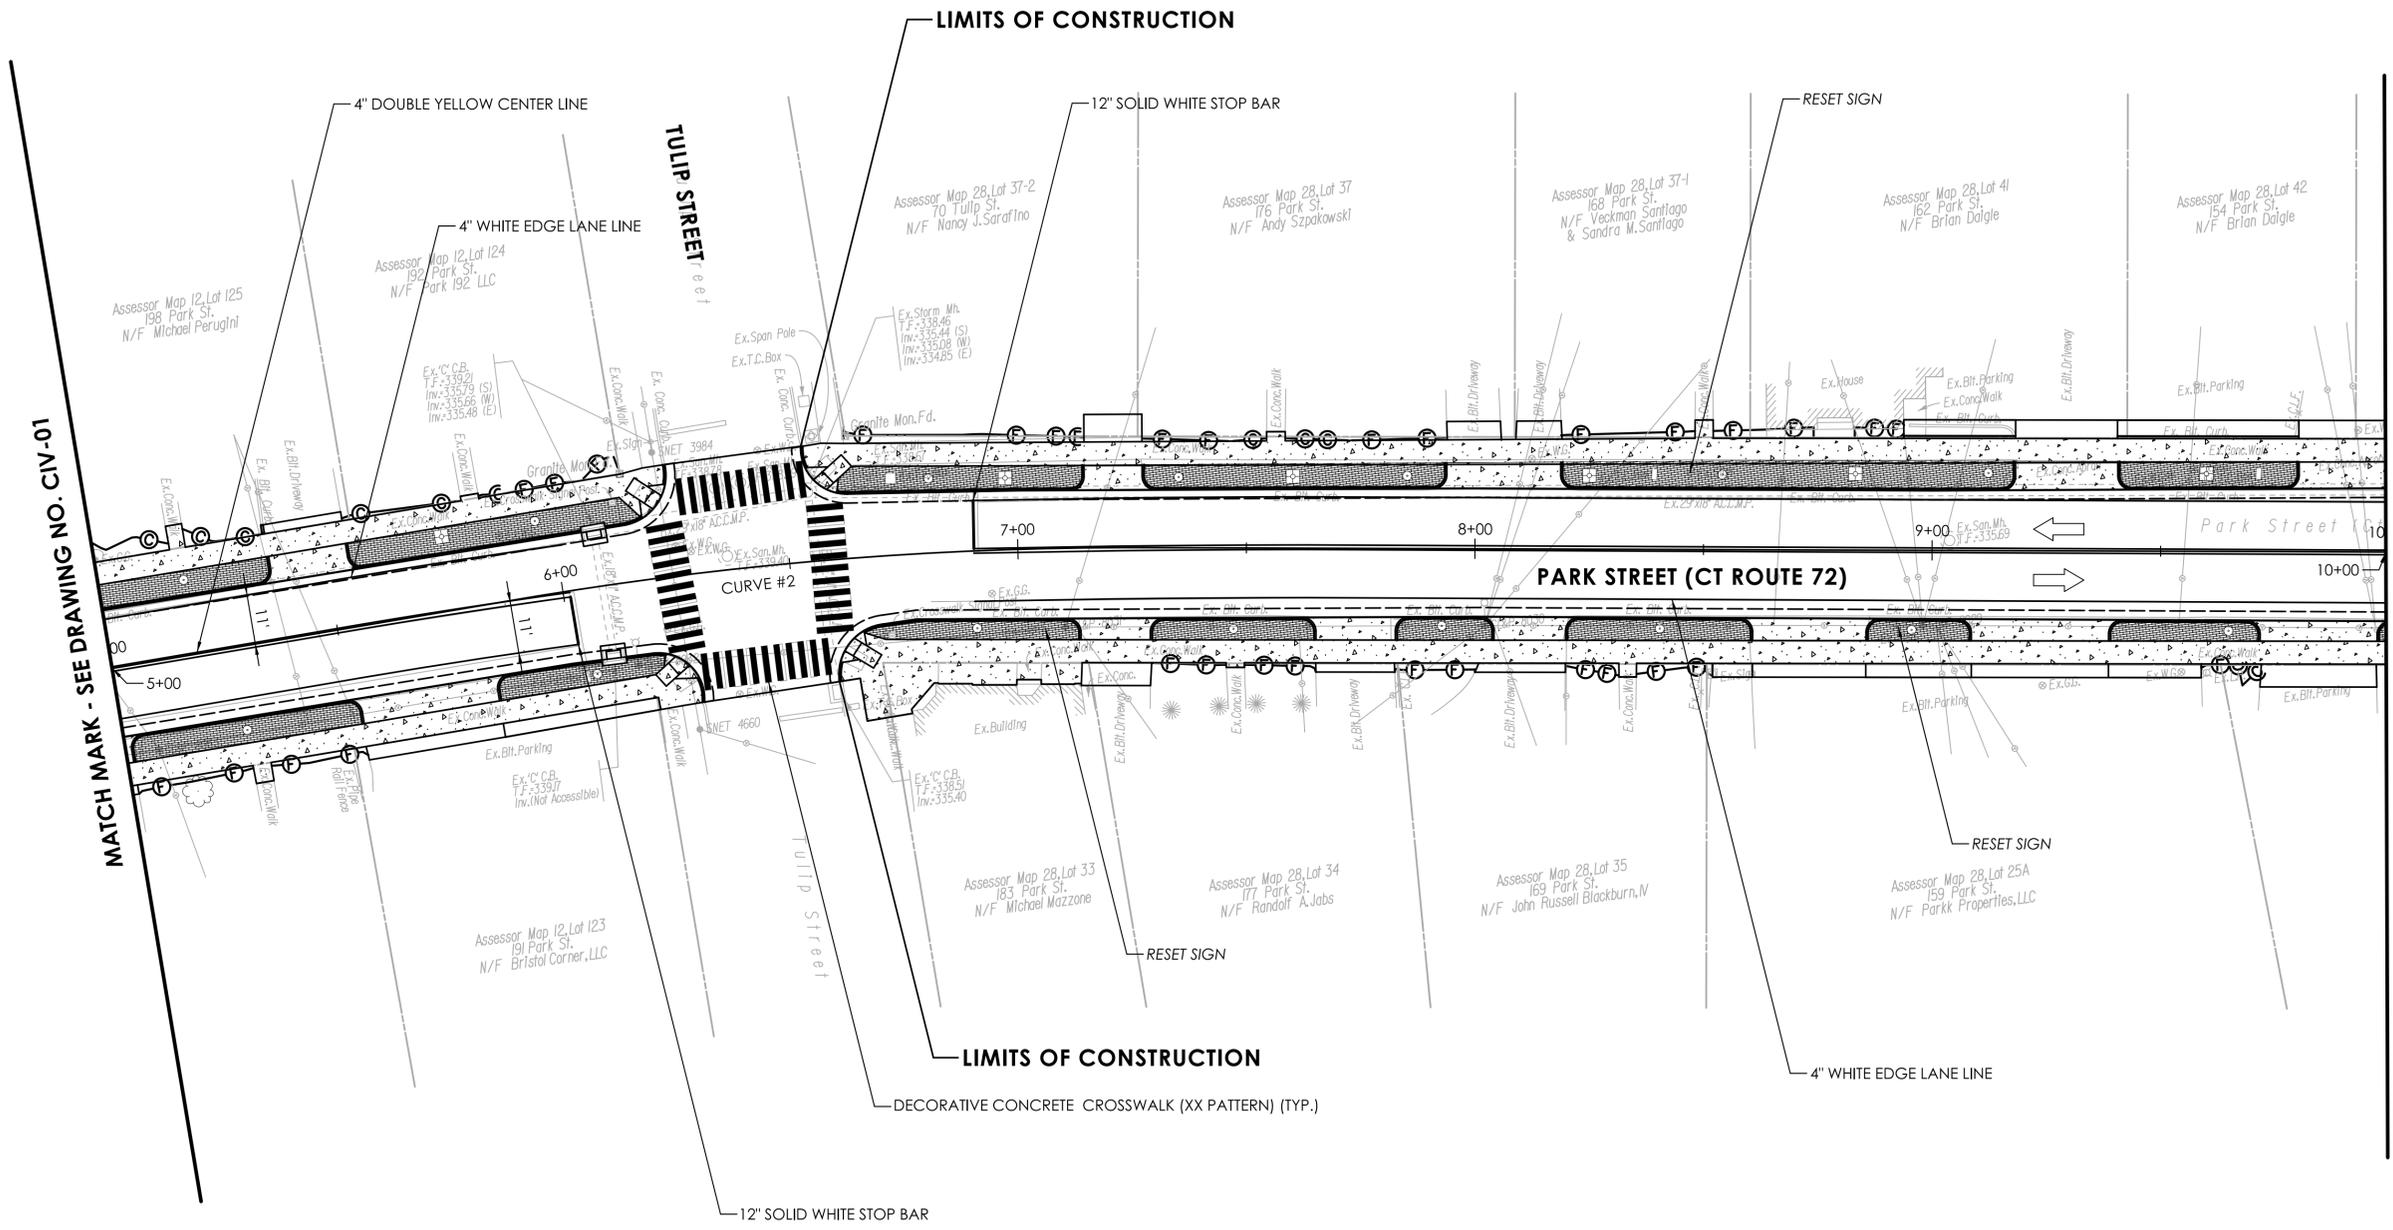



MATCH MARK - SEE DRAWING NO. CIV-01

MATCH MARK - SEE DRAWING NO. CIV-03

- LEGEND**
- CONCRETE SIDEWALK OR CONCRETE DRIVEWAY RAMP
 - BRICK PAVERS
 - TREE GRATE
 - LIGHT STANDARD

SIGNING AND PAVEMENT MARKING NOTES
 INSTALL SIGNS AND SIGN POSTS IN ACCORDANCE WITH TRAFFIC STANDARD SHEET TR-1208_01 AND TR-1208_02.
 ALL FINAL PAVEMENT MARKINGS ARE TO BE EPOXY RESIN.
 INSTALL PAVEMENT MARKINGS IN ACCORDANCE WITH TRAFFIC STANDARD SHEETS TR-XXXX, TR-XXXX
 PAVEMENT MARKINGS ARE TO BE INSTALLED THROUGHOUT THE PROJECT LIMIT OR AS DIRECTED BY THE ENGINEER. REMOVAL OF EXISTING CONFLICTING PAVEMENT MARKINGS SHALL BE PAID FOR UNDER ITEM NO. 121 1001 "REMOVAL OF PAVEMENT MARKINGS."

<table border="1" style="width: 100%; border-collapse: collapse;"> <tr> <th style="width: 5%;">REV.</th> <th style="width: 5%;">DATE</th> <th style="width: 90%;">REVISION DESCRIPTION</th> </tr> <tr> <td> </td> <td> </td> <td> </td> </tr> </table>	REV.	DATE	REVISION DESCRIPTION				SIGNATURE BLOCK: GMA2 ASSOCIATES, INC. 115 GLASTONBURY BLVD. GLASTONBURY, CT 06033	 SCALE 1" = 20' CITY OF BRISTOL	PROJECT TITLE: PARK STREET STREETScape IMPROVEMENTS	TOWN(S): BRISTOL	DRAWING TITLE: CIVIL PLANS	PROJECT NO.: 40968	DRAWING NO.: SPM-02 SHEET NO.:
REV.	DATE	REVISION DESCRIPTION											

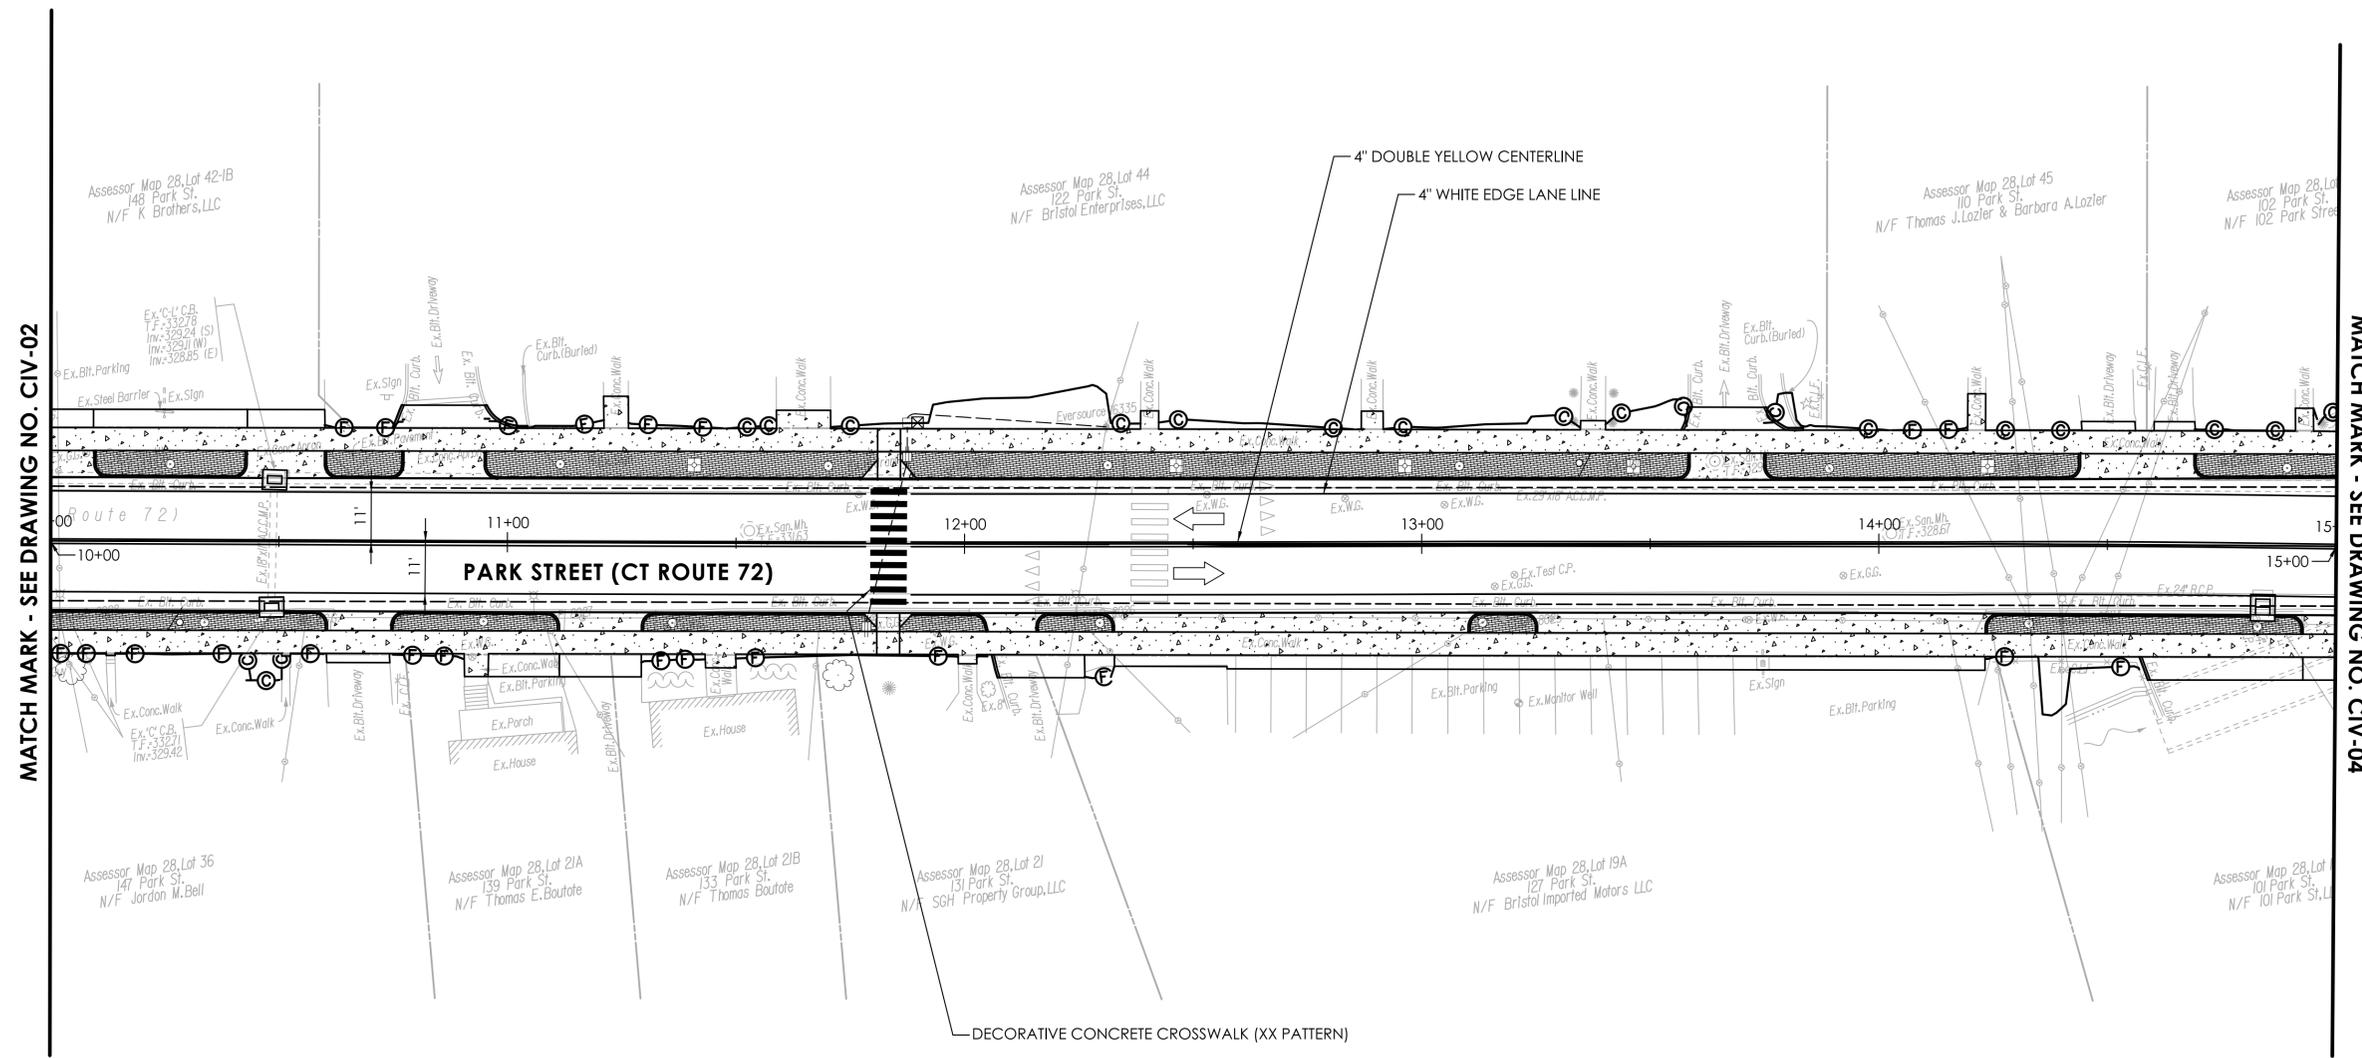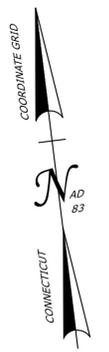

MATCH MARK - SEE DRAWING NO. CIV-02

MATCH MARK - SEE DRAWING NO. CIV-04



SIGNING AND PAVEMENT MARKING NOTES
 INSTALL SIGNS AND SIGN POSTS IN ACCORDANCE WITH TRAFFIC STANDARD SHEET TR-1208_01 AND TR-1208_02.
 ALL FINAL PAVEMENT MARKINGS ARE TO BE EPOXY RESIN.
 INSTALL PAVEMENT MARKINGS IN ACCORDANCE WITH TRAFFIC STANDARD SHEETS TR-XXXX, TR-XXXX
 PAVEMENT MARKINGS ARE TO BE INSTALLED THROUGHOUT THE PROJECT LIMIT OR AS DIRECTED BY THE ENGINEER. REMOVAL OF EXISTING CONFLICTING PAVEMENT MARKINGS SHALL BE PAID FOR UNDER ITEM NO. 1211001 "REMOVAL OF PAVEMENT MARKINGS."

LEGEND

	CONCRETE SIDEWALK OR CONCRETE DRIVEWAY RAMP
	BRICK PAVERS
	TREE GRATE
	LIGHT STANDARD

REV.	DATE	REVISION DESCRIPTION

SIGNATURE BLOCK: GMA2 ASSOCIATES, INC.
 115 GLASTONBURY BLVD.
 GLASTONBURY, CT 06033

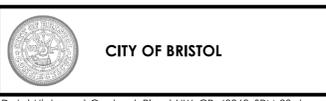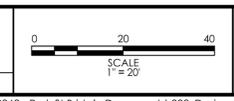



PROJECT TITLE: **PARK STREET STREETScape IMPROVEMENTS**

TOWN(S): **BRISTOL**

DRAWING TITLE: **CIVIL PLANS**

PROJECT NO.: **40968**

DRAWING NO.: **SPM-03**
 SHEET NO.:

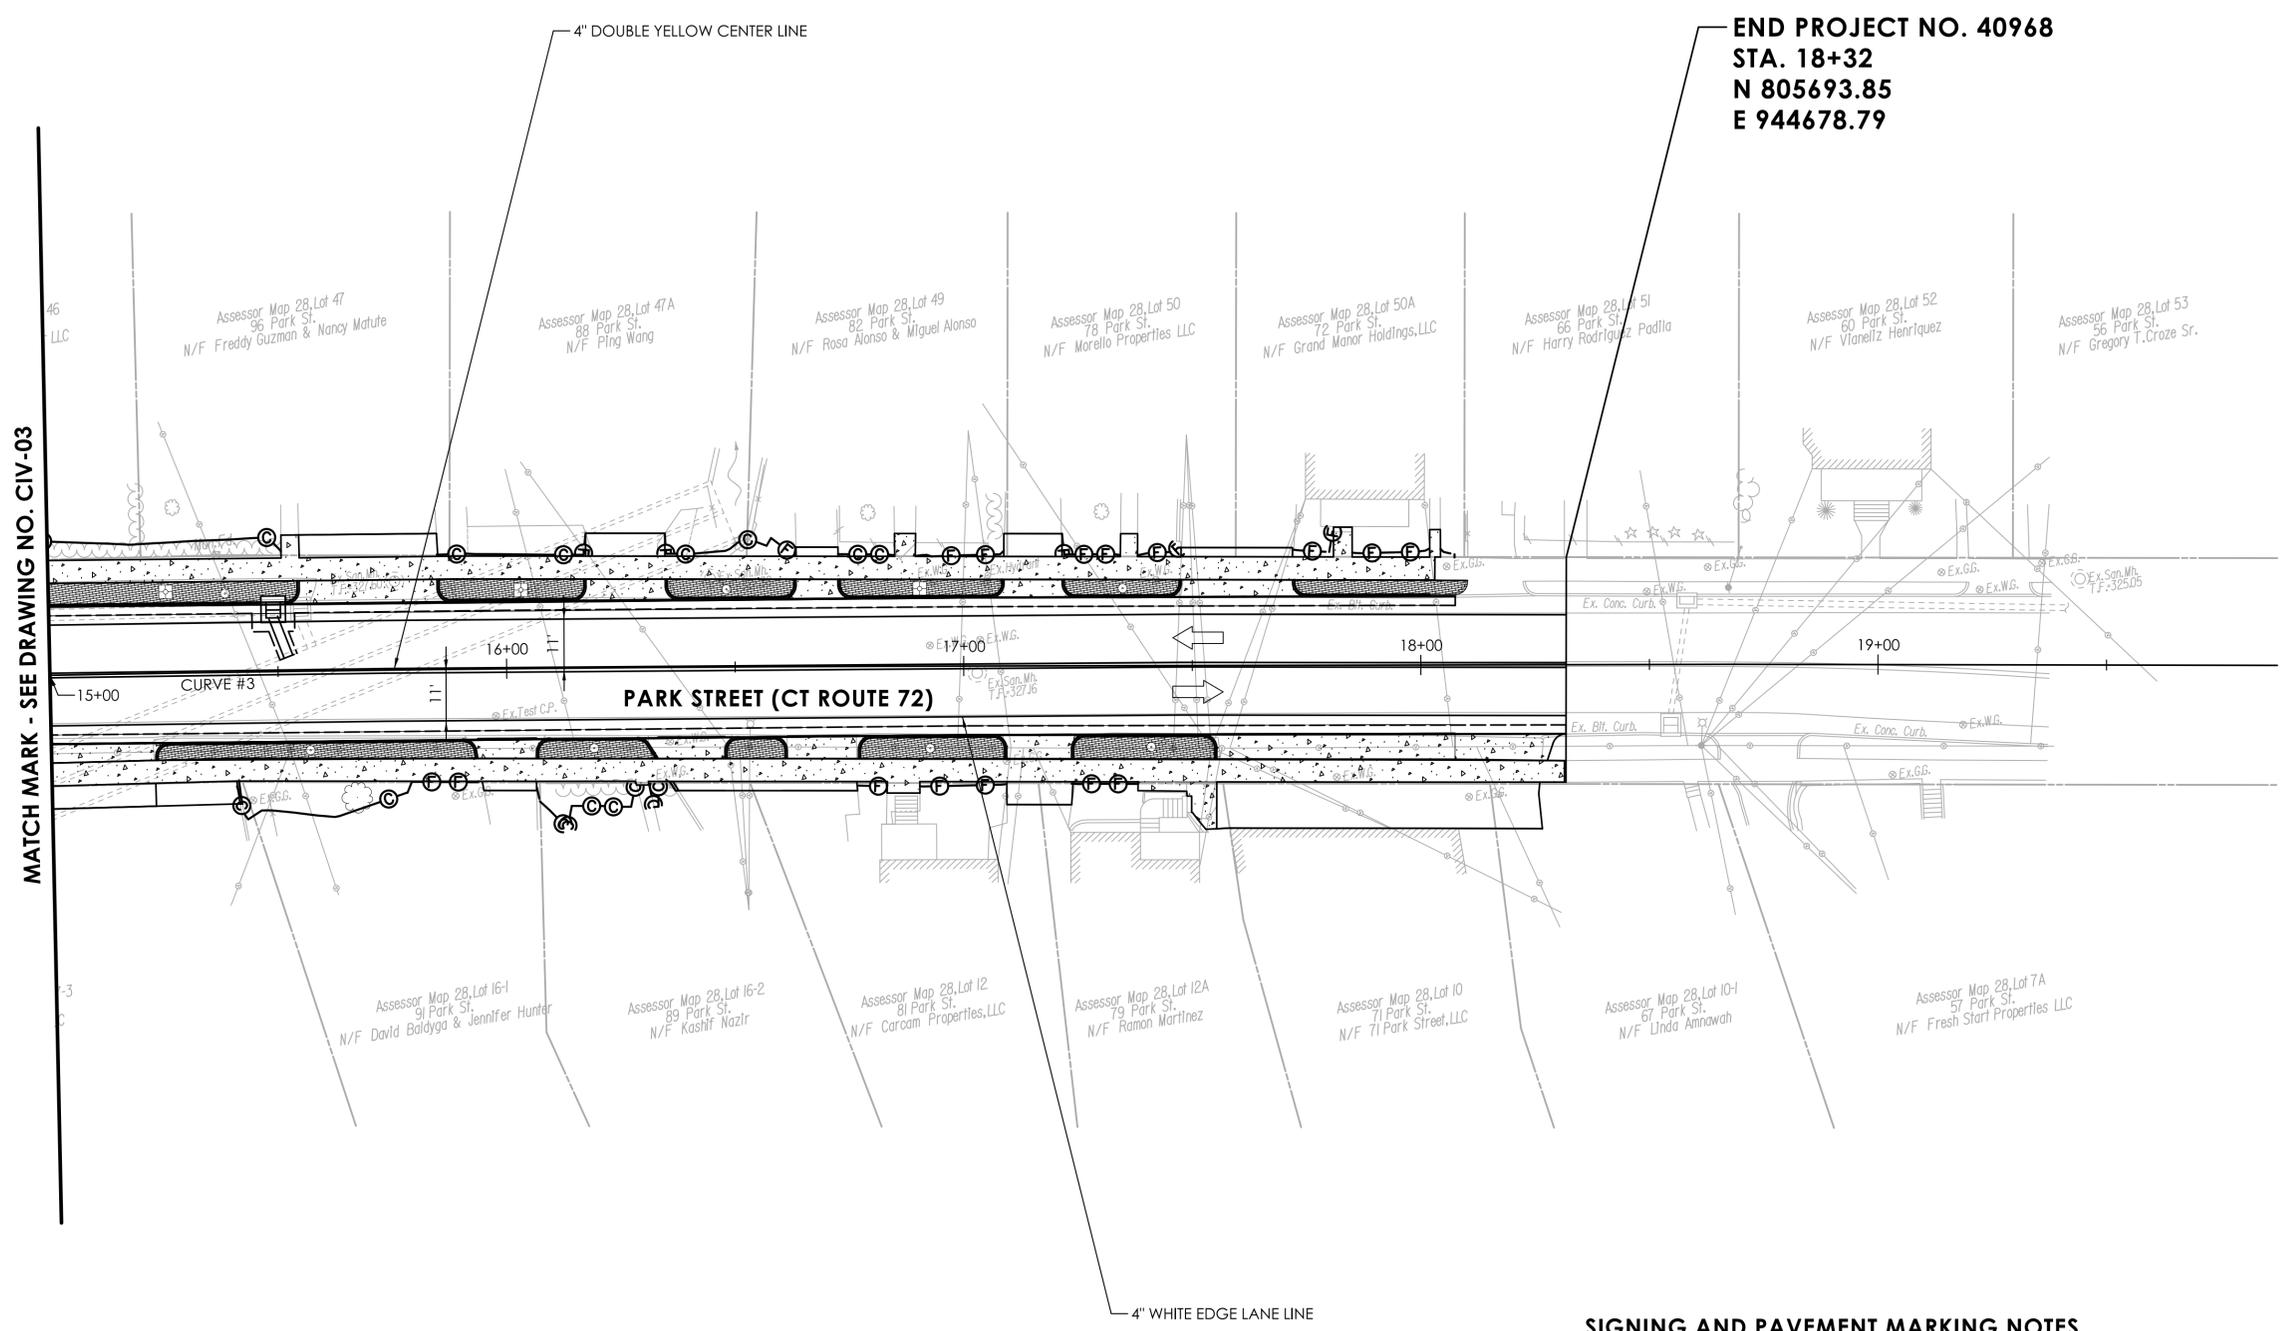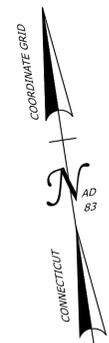

END PROJECT NO. 40968
STA. 18+32
N 805693.85
E 944678.79

MATCH MARK - SEE DRAWING NO. CIV-03

PARK STREET (CT ROUTE 72)

4" WHITE EDGE LANE LINE

LEGEND

- CONCRETE SIDEWALK OR CONCRETE DRIVEWAY RAMP
- BRICK PAVERS
- TREE GRATE
- LIGHT STANDARD

SIGNING AND PAVEMENT MARKING NOTES

INSTALL SIGNS AND SIGN POSTS IN ACCORDANCE WITH TRAFFIC STANDARD SHEET TR-1208_01 AND TR-1208_02.

ALL FINAL PAVEMENT MARKINGS ARE TO BE EPOXY RESIN.

INSTALL PAVEMENT MARKINGS IN ACCORDANCE WITH TRAFFIC STANDARD SHEETS TR-XXXX, TR-XXXX

PAVEMENT MARKINGS ARE TO BE INSTALLED THROUGHOUT THE PROJECT LIMIT OR AS DIRECTED BY THE ENGINEER. REMOVAL OF EXISTING CONFLICTING PAVEMENT MARKINGS SHALL BE PAID FOR UNDER ITEM NO. 121 1001 "REMOVAL OF PAVEMENT MARKINGS."

<table border="1" style="width: 100%; border-collapse: collapse;"> <tr> <th style="writing-mode: vertical-rl; transform: rotate(180deg);">REV.</th> <th style="writing-mode: vertical-rl; transform: rotate(180deg);">DATE</th> <th style="writing-mode: vertical-rl; transform: rotate(180deg);">REVISION DESCRIPTION</th> </tr> <tr> <td> </td> <td> </td> <td> </td> </tr> </table>	REV.	DATE	REVISION DESCRIPTION				SIGNATURE BLOCK: <small>GM2 ASSOCIATES, INC. 115 GLASTONBURY BLVD. GLASTONBURY, CT 06033</small>	 SCALE 1" = 20'	 CITY OF BRISTOL	PROJECT TITLE: <p style="text-align: center;">PARK STREET STREETScape IMPROVEMENTS</p>	TOWN(S): <p style="text-align: center;">BRISTOL</p>	DRAWING TITLE: <p style="text-align: center;">CIVIL PLANS</p>	PROJECT NO.: <p style="text-align: center;">40968</p>	DRAWING NO.: <p style="text-align: center;">SPM-04</p>
REV.	DATE	REVISION DESCRIPTION												
DESIGNER/DRAFTER: SL CHECKED BY:														

		MOVEMENT DIAGRAM																							
		PHASE 1			PHASE 2			PHASE 3			PHASE 4			PHASE 5			PHASE 6			PHASE 7			PHASE 8		
		FLASH	GRN	CL	CL																				
INTERVALS	MIN GRN																								
	WALK																								
	PED CLR																								
	VEH EXT																								
	MAX 1																								
	MAX 2																								
	YELLOW																								
	RED																								
	ADD INIT																								
	MAX INIT																								
	TBR																								
	TTR																								
	MIN GAP																								
	MODE																								
	INIT START																								

TECHNICAL NOTES		OFFICE RECORD	
RECTANGULAR RAPID FLASHERS TO FLASH 15 SECONDS UPON ACTUATION (9-16 SECOND ADJUSTABLE).		REV #	TIR # SM # SIGNAL REVISED:
15 SECOND TIMER SHOULD RESET UPON EACH ACTUATION.		INSTALL RECTANGULAR RAPID FLASHING BEACONS (RRFB) UNDER PROJECT NO. 40968.	
SPEECH MESSAGE "WARNING LIGHTS ARE FLASHING" SHALL BE SPOKEN TWICE UPON PUSHBUTTON ACTUATION.			

CONSTRUCTION NOTES:

ALL MATERIAL AND CONSTRUCTION METHODS SHALL CONFORM TO THE FOLLOWING CURRENT D.O.T. DOCUMENTS WHICH CAN BE ACCESSED ON THE CT DOT WEBSITE:
 - STANDARD SPECIFICATIONS FOR ROADS, BRIDGES, AND INCIDENTAL CONSTRUCTION (FORM 817)
 - SUPPLEMENTAL SPECIFICATIONS TO FORM 819
 - STANDARD INSTALLATION AND GUIDE DETAIL SHEETS.

ALL TRAFFIC SIGNAL EQUIPMENT IS NEW.

STAKE ALL R.O.W. PRIOR TO EXCAVATION.

ANY PROPOSED REVISIONS TO THE LOCATION OF THE APPURTENANCES SHOWN ON THE PLAN MUST BE SUBMITTED FOR REVIEW AND APPROVAL BY THE TOWN PRIOR TO INSTALLATION.

THE LOCATION OF TRAFFIC SIGNAL FOUNDATIONS WHEN IN OR ADJACENT TO SIDEWALKS SHALL BE VERIFIED PRIOR TO INSTALLATION TO PROVIDE A FREE PATH OF NOT LESS THAN 4 FEET. IF A MINIMUM OF 4 FOOT FREE PATH IS UNAVAILABLE NOTIFY THE ENGINEER AND CONTACT THE TOWN.

COORDINATE WITH UTILITY COMPANY REPRESENTATIVES LISTED IN THE SPECIAL PROVISION, 1.07 - LEGAL RELATIONS AND RESPONSIBILITIES.

INSTALL A 3" RMC SWEEP AT THE SERVICE POLE AND ATTACH TO THE SERVICE CONDUIT WITH A PVC FEMALE ADAPTER. TO BE PAID FOR UNDER ITEM NO. 1017032A - SERVICE (METERED). BOND AND GROUND RMC SWEEP PER EVERSOURCE REQUIREMENTS. EVERSOURCE TO FURNISH AND INSTALL THE SERVICE RISER AND LINE-SIDE CONDUCTORS.

SERVICE CONDUIT INSTALLED UNDER THE ROADWAY SHALL BE 3" RMC. A PVC FEMALE ADAPTER SHALL BE USED TO CONNECT TO THE 3" PVC IN TRENCH.

SEE SPECIAL PROVISION ITEM #1117111A RECTANGULAR RAPID FLASHING BEACON - TYPE B.

REMOVE ALL ABANDONED TRAFFIC SIGNAL EQUIPMENT PER SPECIAL PROVISION.

INSTALL RISER ON CL&P #16335 UTILITY POLE.



(C) INSTALL TYPE 8 CONCRETE SIDEWALK RAMP PER MISCELLANEOUS DETAIL.

(D) INSTALL PEDESTAL FOUNDATION, 4'-4" PEDESTAL AND FLASHER CABINET ADJACENT TO LANDING AREA. CABINET DOOR TO OPEN FIELD SIDE.

INSTALL RRFB ASSEMBLIES ON 11' - 6" PEDESTALS.

INSTALL PEDESTAL FOUNDATIONS ADJACENT TO LANDING AREAS.

SIGN LEGEND:
 (A) INSTALL RECTANGULAR RAPID FLASHING BEACON ASSEMBLY TYPE B. TOWN OWNED AND MAINTAINED.
 (B) INSTALL

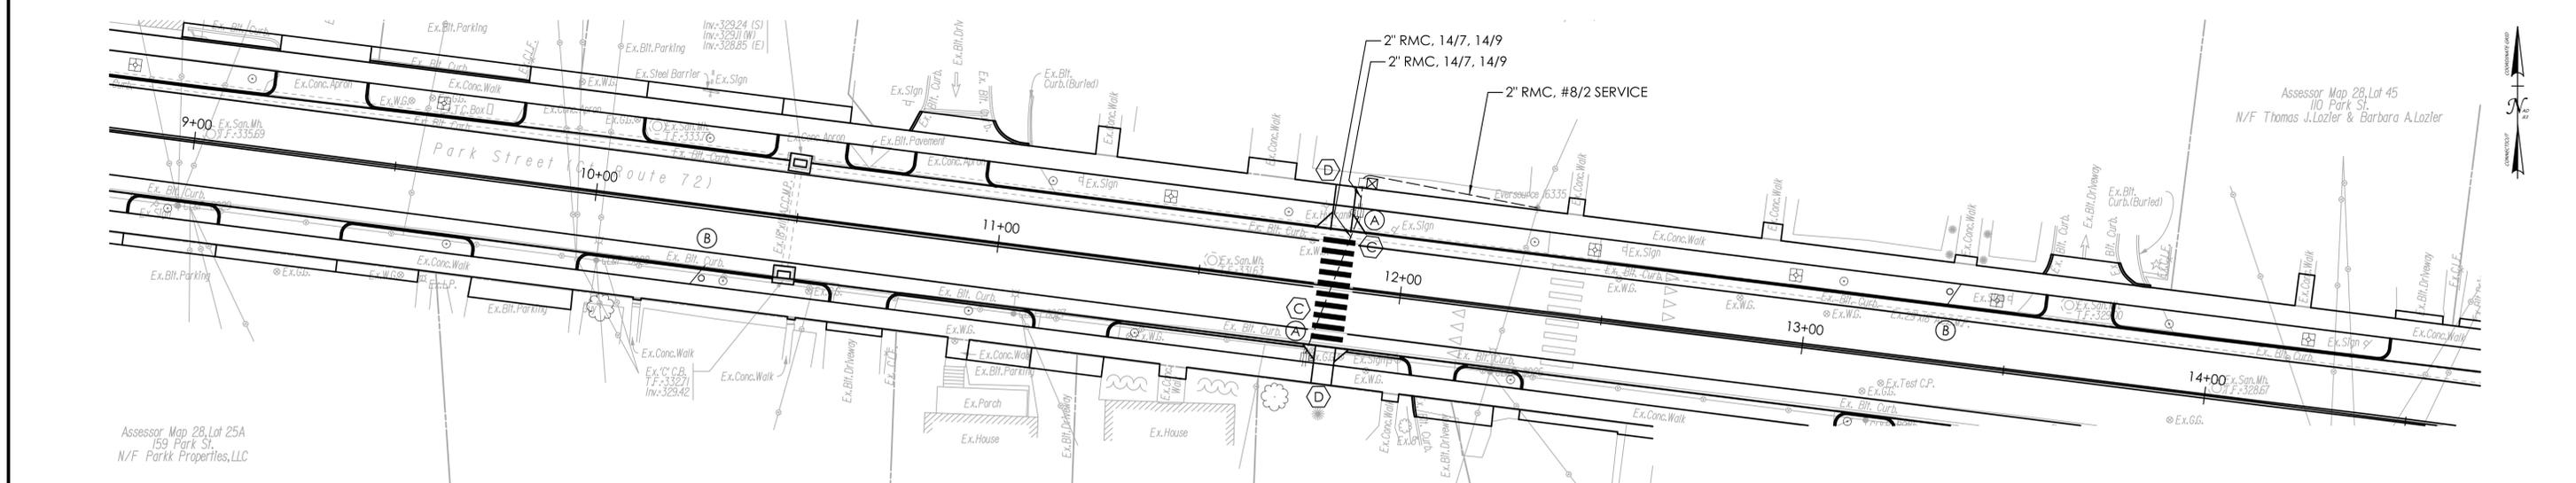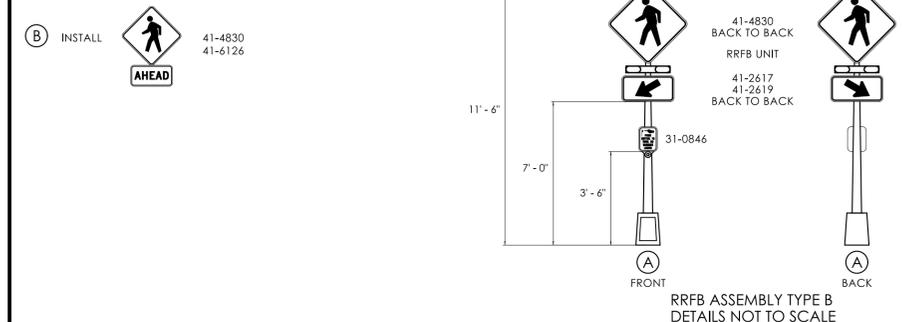

REV.	DATE	DESCRIPTION




LEGEND:	FL. FLASHING	~ DET. LEADS IN SAW CUT	PROPOSED SUPPORT STRUCTURE	PEDESTAL MOUNTING	PROPOSED HANDHOLE	IP VIDEO DETECTOR	DETECTION ZONE
R RED	RED ARROW	PROPOSED RMC	EXISTING STEEL SPAN POLE	PEDESTAL MOUNTED RRFB	EXISTING HANDHOLE	RADAR DETECTOR	LOOP DETECTOR
Y YELLOW	YELLOW ARROW	EXISTING RMC	PROPOSED UTILITY POLE	PEDESTRIAN PUSH BUTTON & SIGN	PROPOSED CONTROLLER	THERMAL DETECTOR	RADIO ANTENNA POLE ANCHOR
G GREEN	GREEN ARROW	CABLE CLOSURE	EXISTING UTILITY POLE	DIRECTIONAL ARW. FOR PUSH BUTTON	EXISTING CONTROLLER	AUDIO DETECTOR	
W	WALKY PED. CLR	VIDEO CAMERA CABLE	EXISTING WOOD SPAN POLE	TRAFFIC SIGNAL FACE	AUXILIARY EQUIPMENT CABINET	360° CAMERA ASSEMBLY	
D.W.	DONT WALK	RC. RADAR CABLE			OPTICAL DETECTOR	VIDEO THERMAL DETECTOR	

CONNECTICUT DEPARTMENT OF TRANSPORTATION

PARK STREET STREETScape IMPROVEMENTS


CITY OF: BRISTOL

CITY RRFB ASSEMBLY		REV #	INTERSECTION # XXX-XXX
ENGINEER	TRAFFIC	DATE	ELECTRICAL
DRAWN BY			
CHECKED BY			
SUBMITTED BY			
APPROVED BY			
APPROVED DATE			
RECTANGULAR RAPID FLASHING BEACON ASSEMBLY (RRFB)		ENERGY BY ADDRESS #	
MAINT LEVEL		SERVICE POLE	
		METERED	
DRAWING TITLE: TRAFFIC CONTROL SIGNAL PLAN		PROJECT NO.:	DRAWING NO.:
		40968	TCS-01
			SHEET NO.:

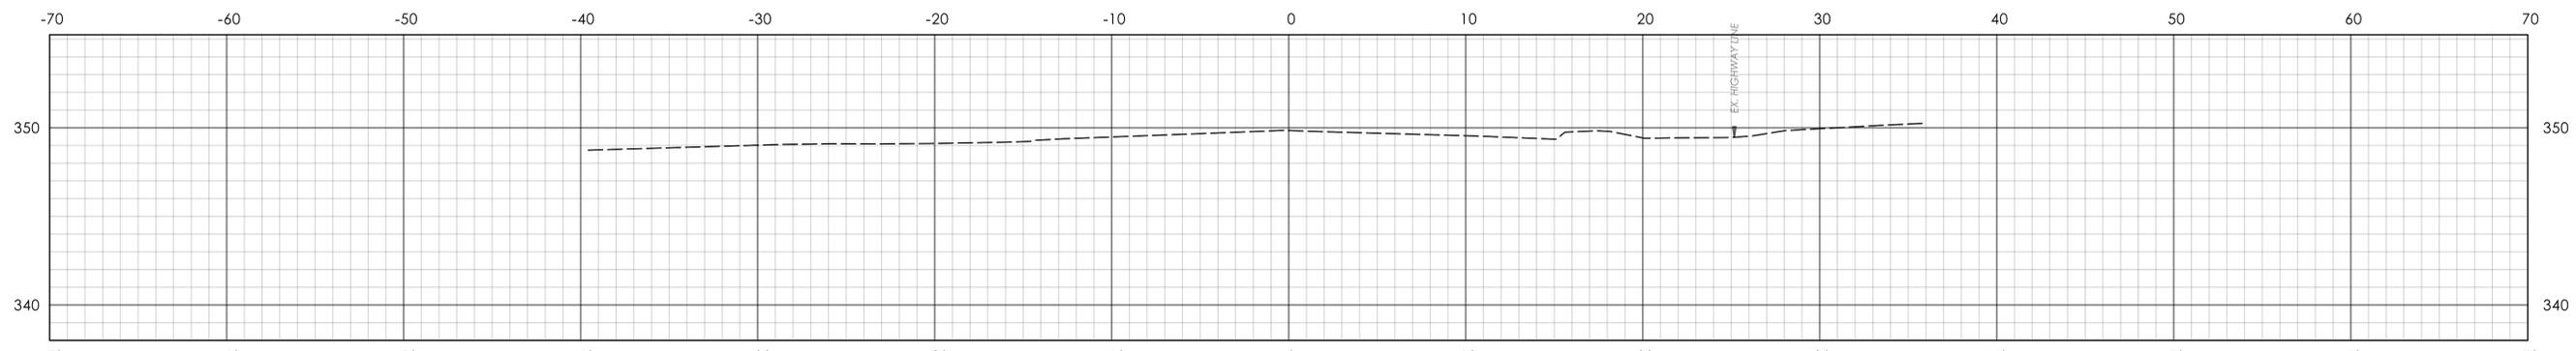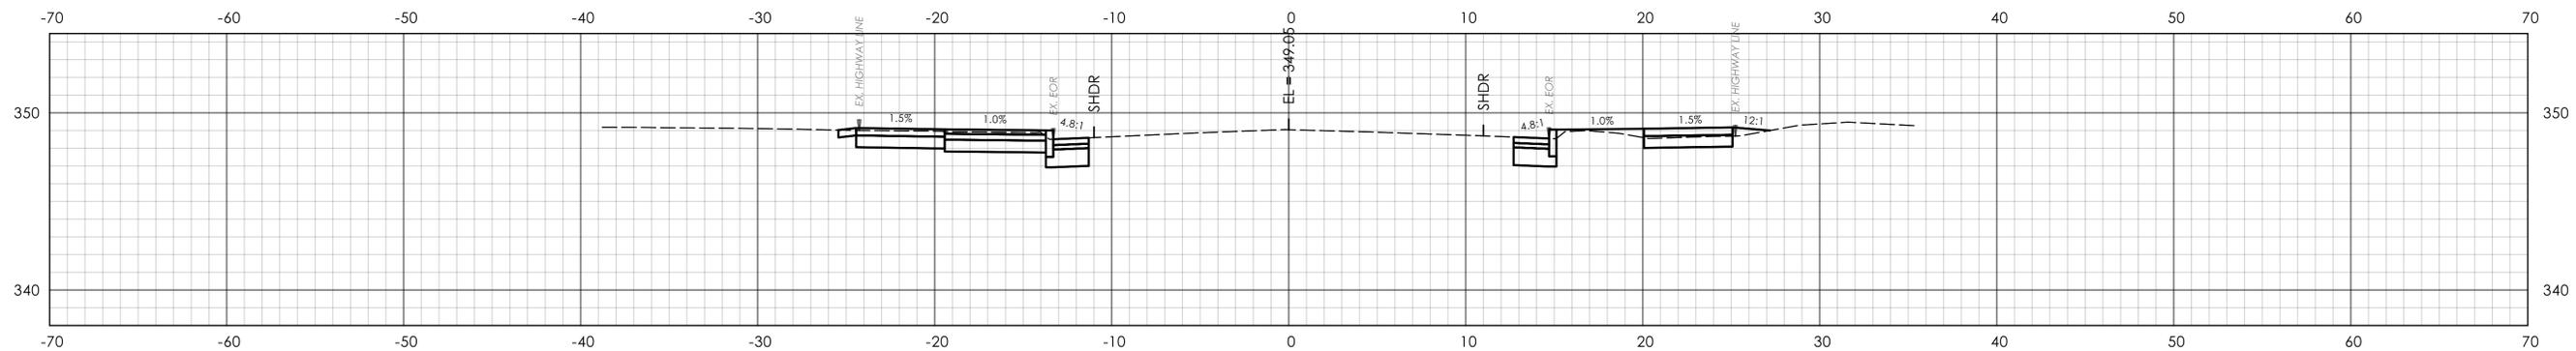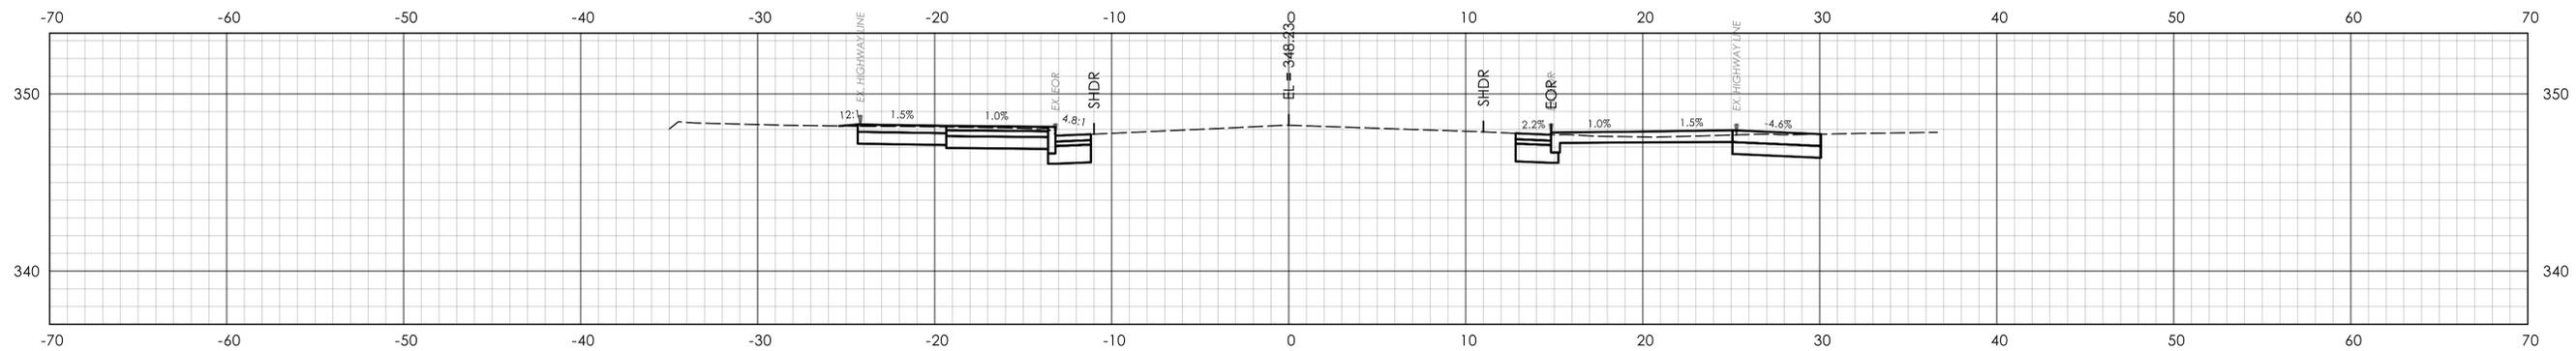

REV.	DATE	REVISION DESCRIPTION

SIGNATURE BLOCK:
 DESIGNER/DRAFTER: SL CHECKED BY:

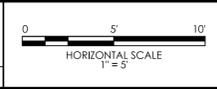


PROJECT TITLE:
PARK STREET STREETScape IMPROVEMENTS

TOWN(S):
BRISTOL


DRAWING TITLE:
CROSS-SECTIONS

PROJECT NO.:
40968


DRAWING NO.:
XSC-01
 SHEET NO.:

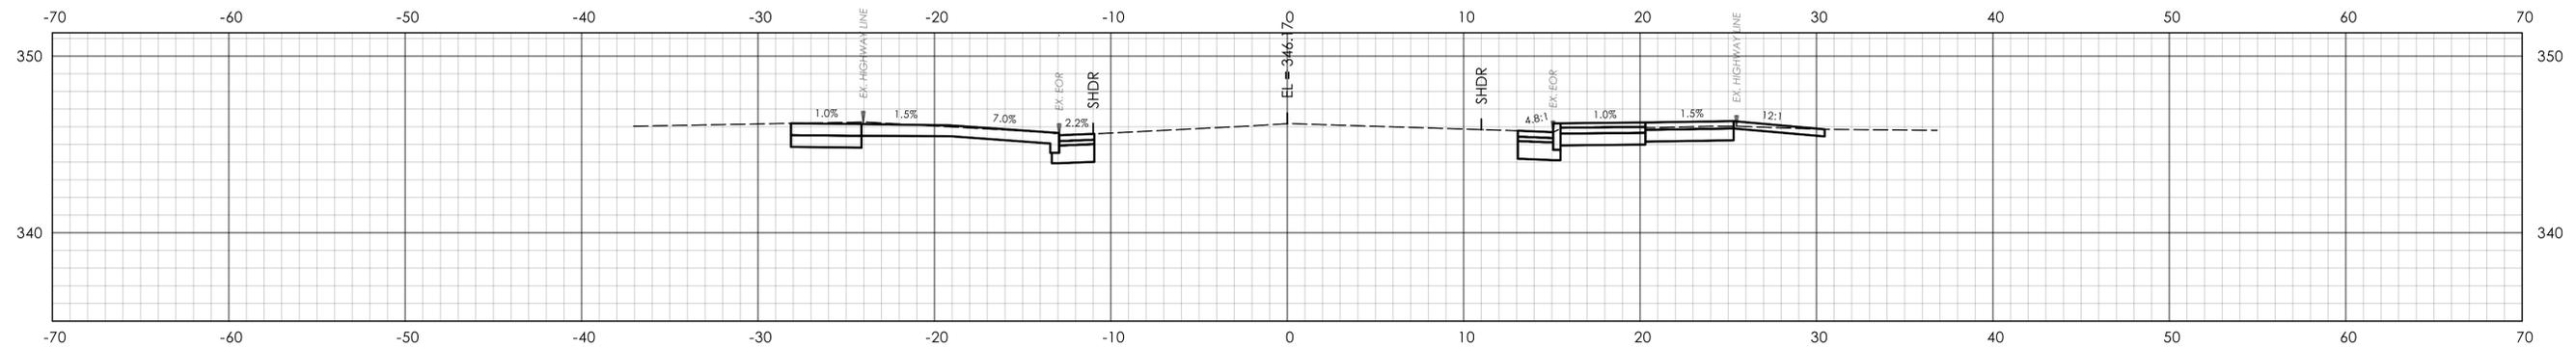

STA. 2+20.00

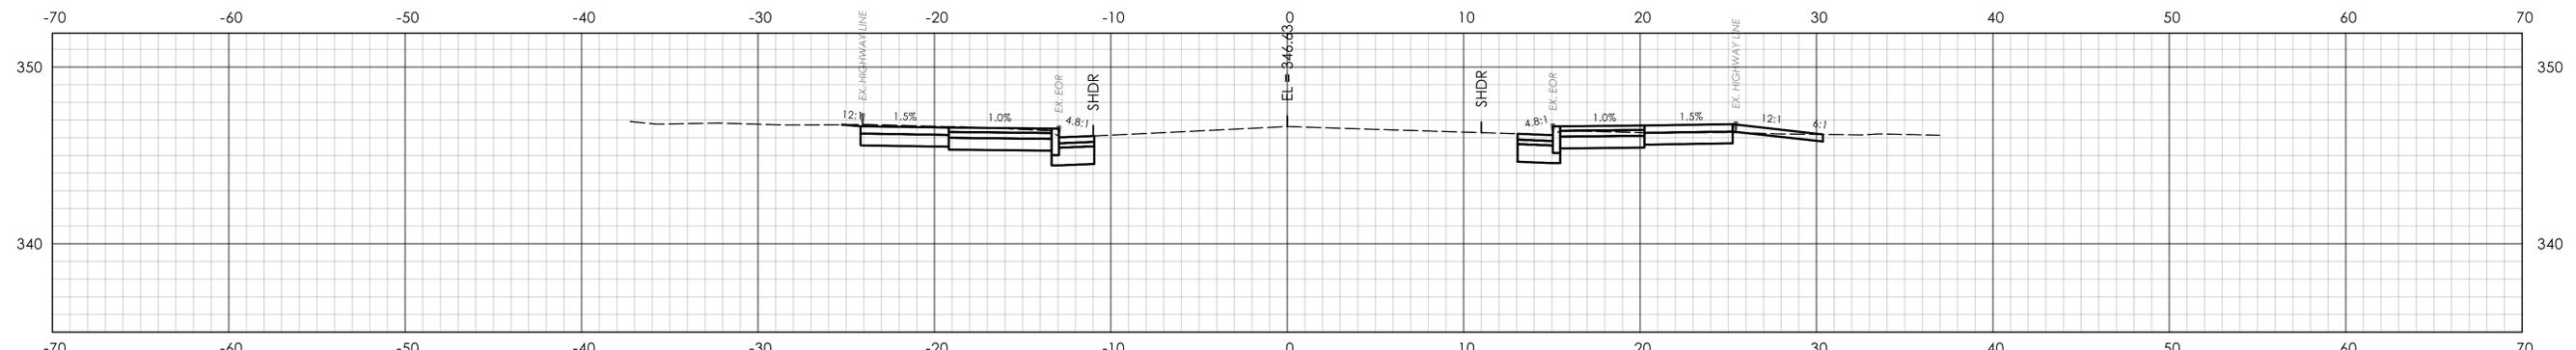


STA. 2+00.00

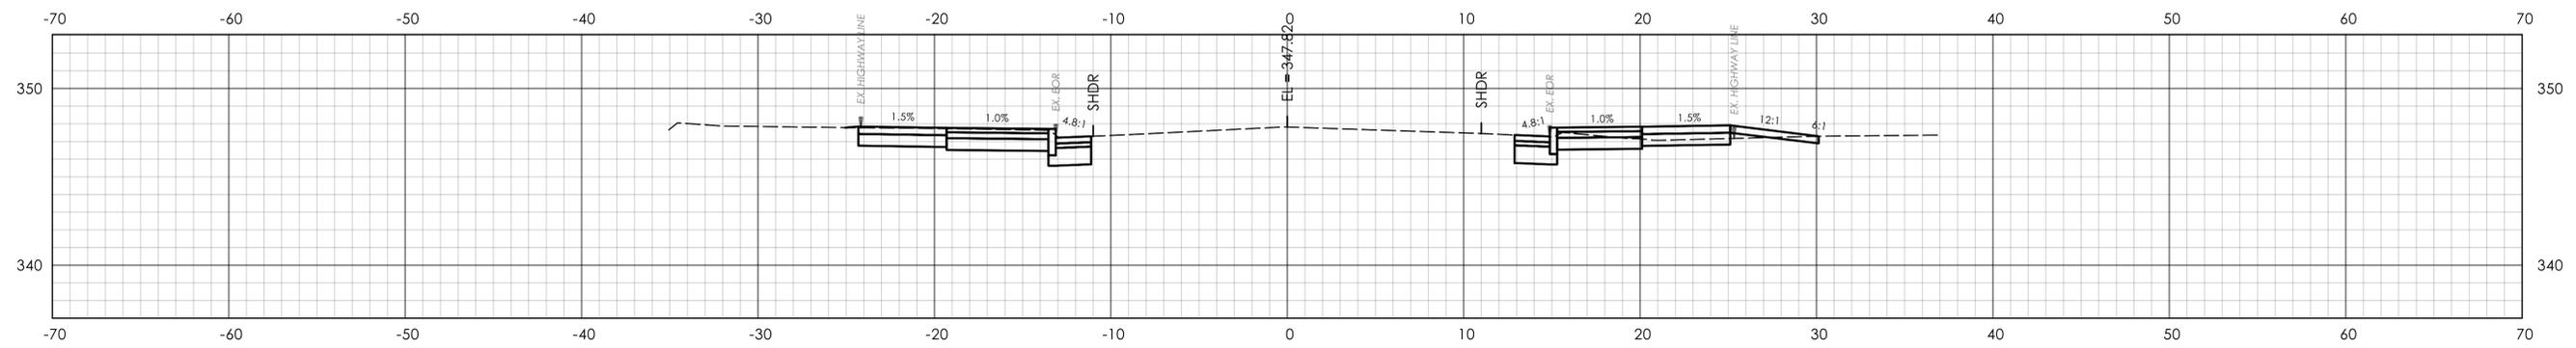

STA. 1+50.00

REV.	DATE	REVISION DESCRIPTION

SIGNATURE BLOCK:
 DESIGNER/DRAFTER: SL CHECKED BY:

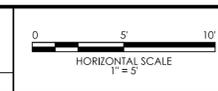




PROJECT TITLE:
PARK STREET STREETScape IMPROVEMENTS

TOWN(S):
BRISTOL

DRAWING TITLE:
CROSS-SECTIONS


PROJECT NO.:
40968

DRAWING NO.:
XSC-02
 SHEET NO.:

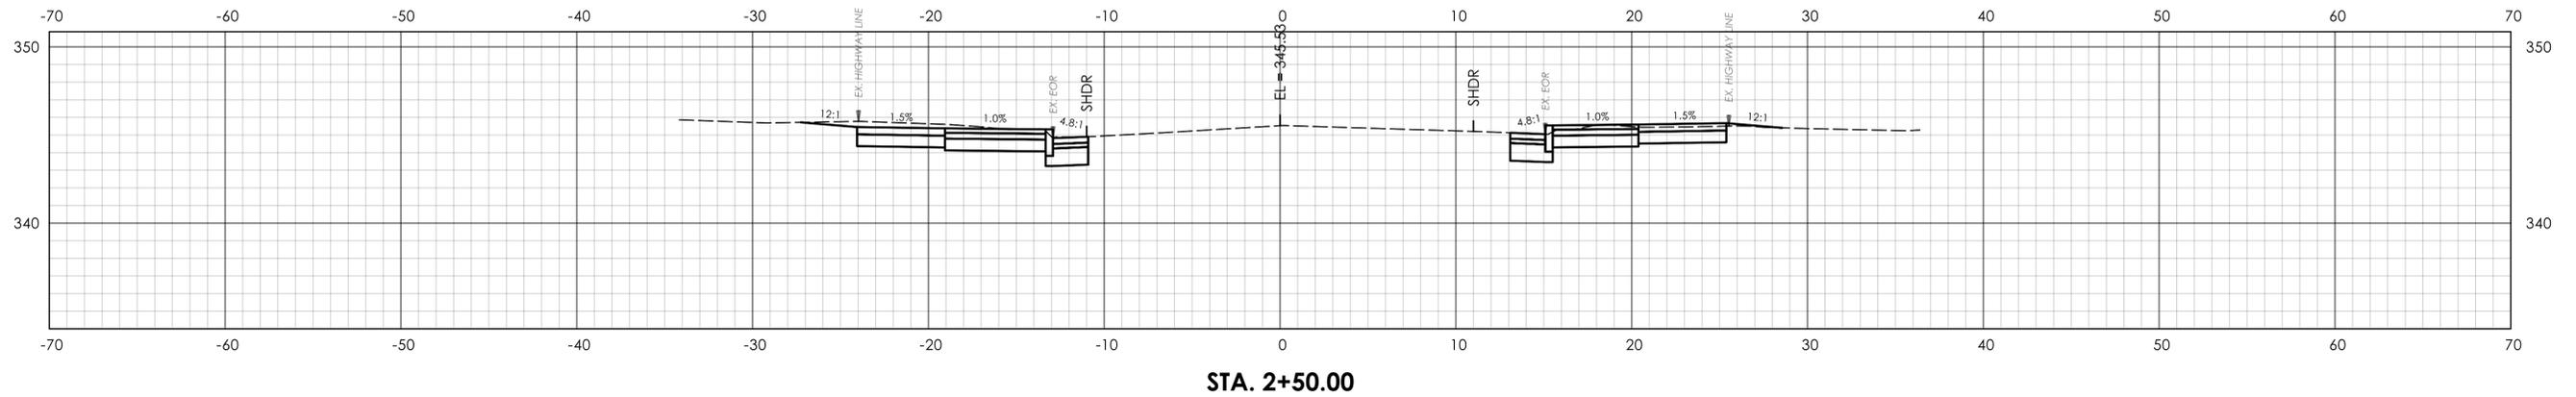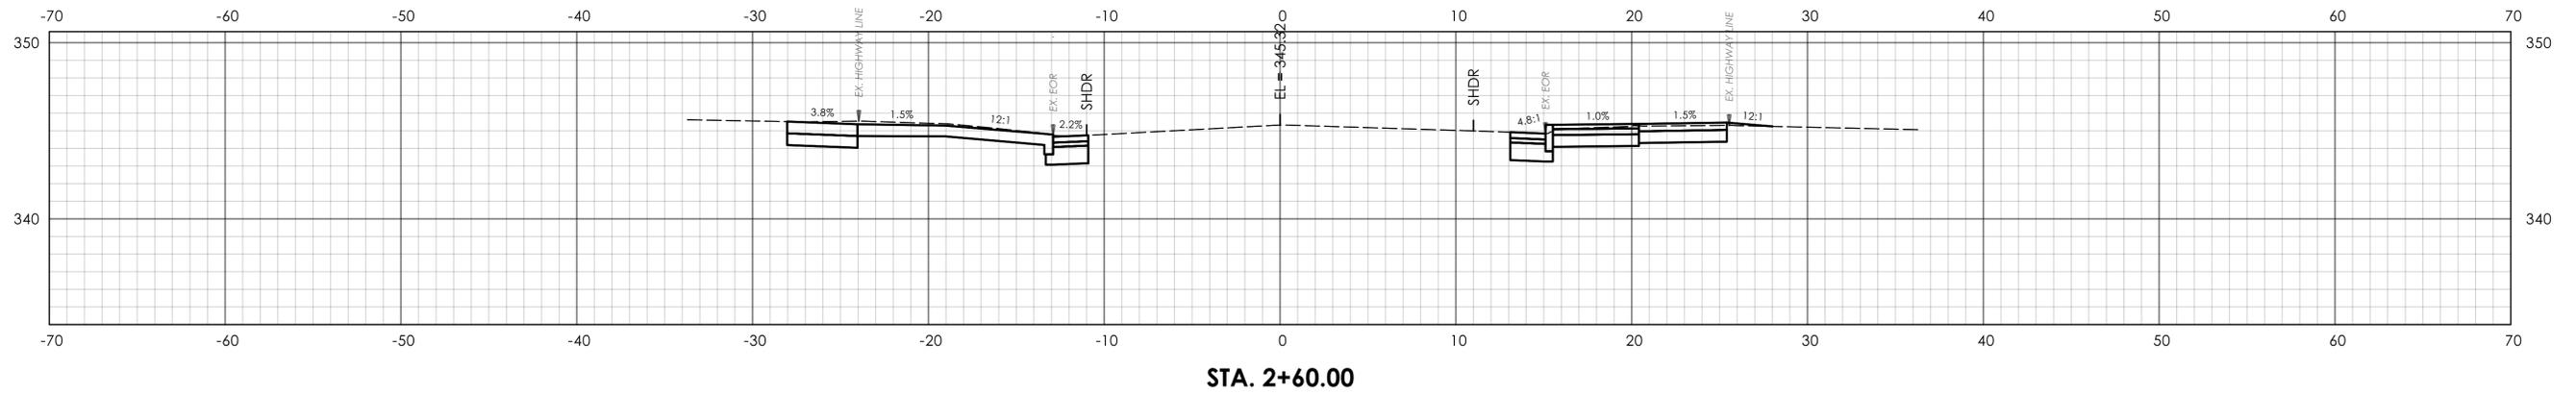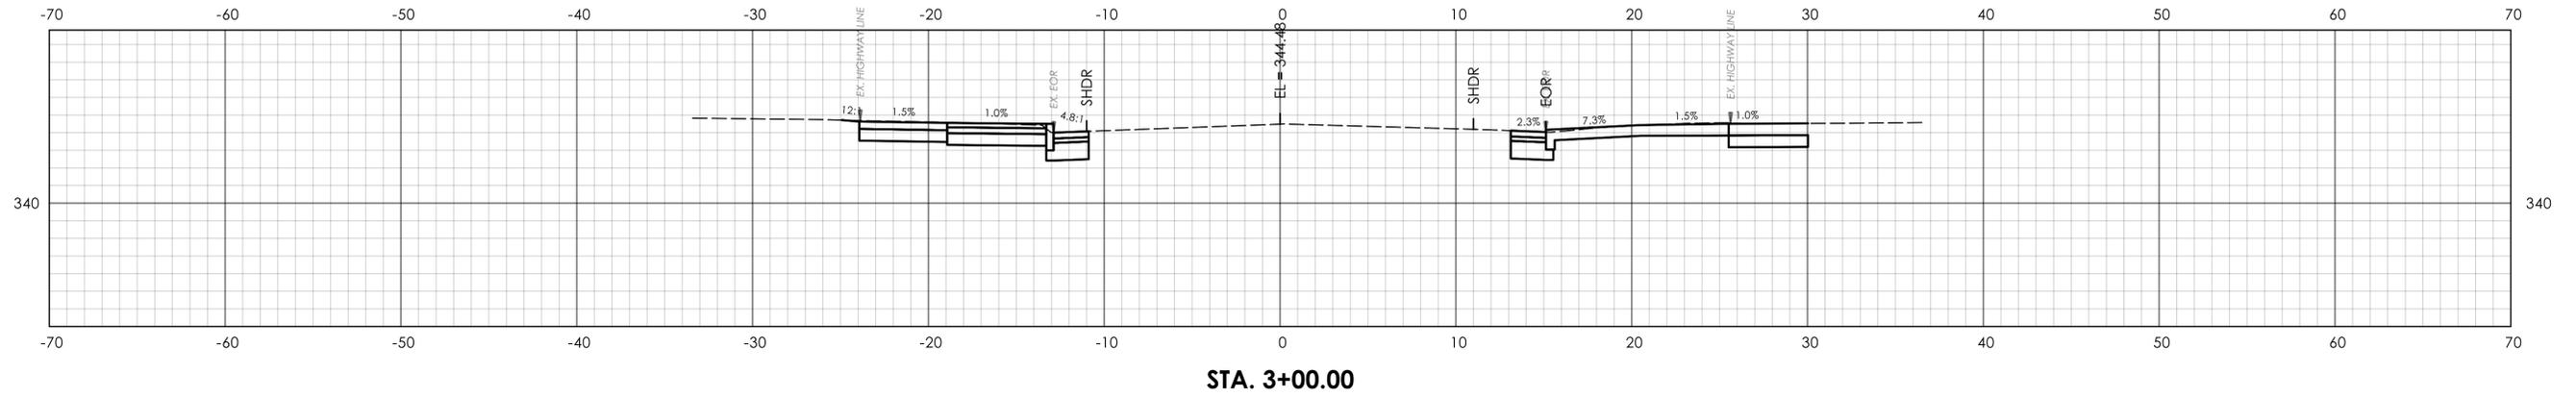

REV.	DATE	REVISION DESCRIPTION

SIGNATURE BLOCK:
 DESIGNER/DRAFTER: SL CHECKED BY:

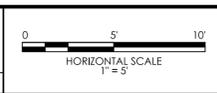


PROJECT TITLE:
PARK STREET STREETScape IMPROVEMENTS

TOWN(S):
BRISTOL


DRAWING TITLE:
CROSS-SECTIONS

PROJECT NO.:
40968

DRAWING NO.:
XSC-03
 SHEET NO.:

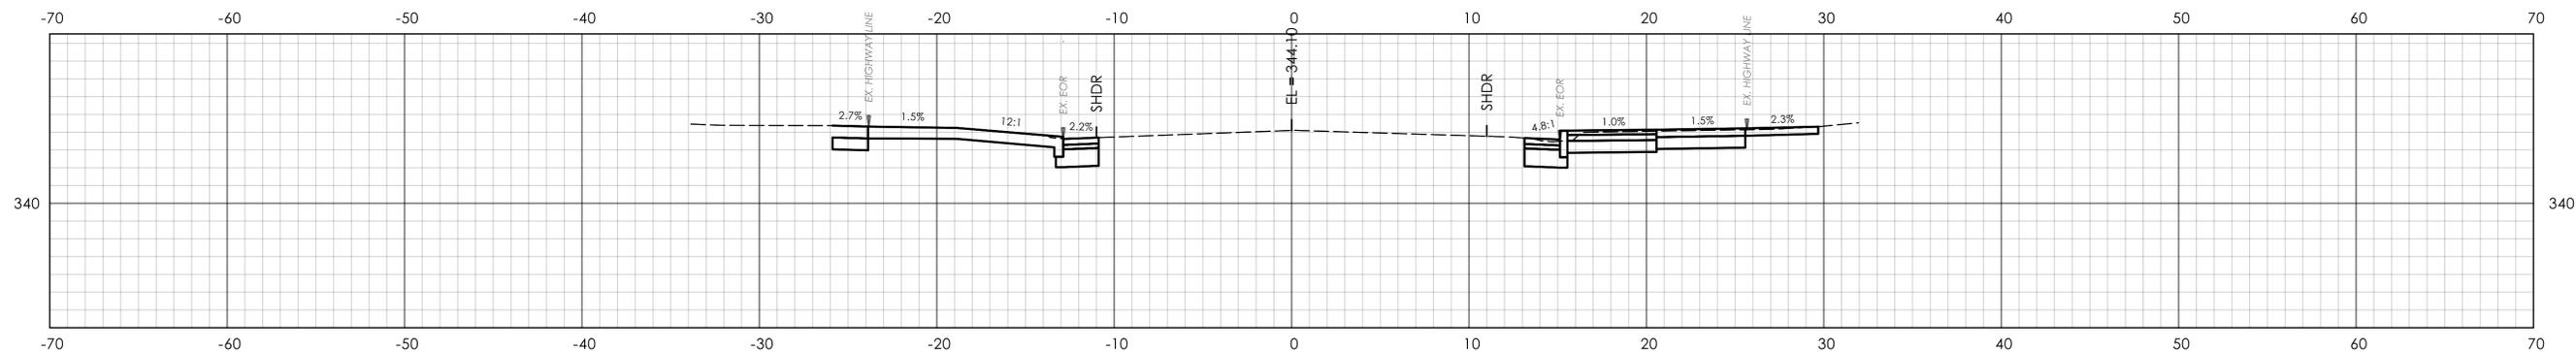


STA. 3+22.00

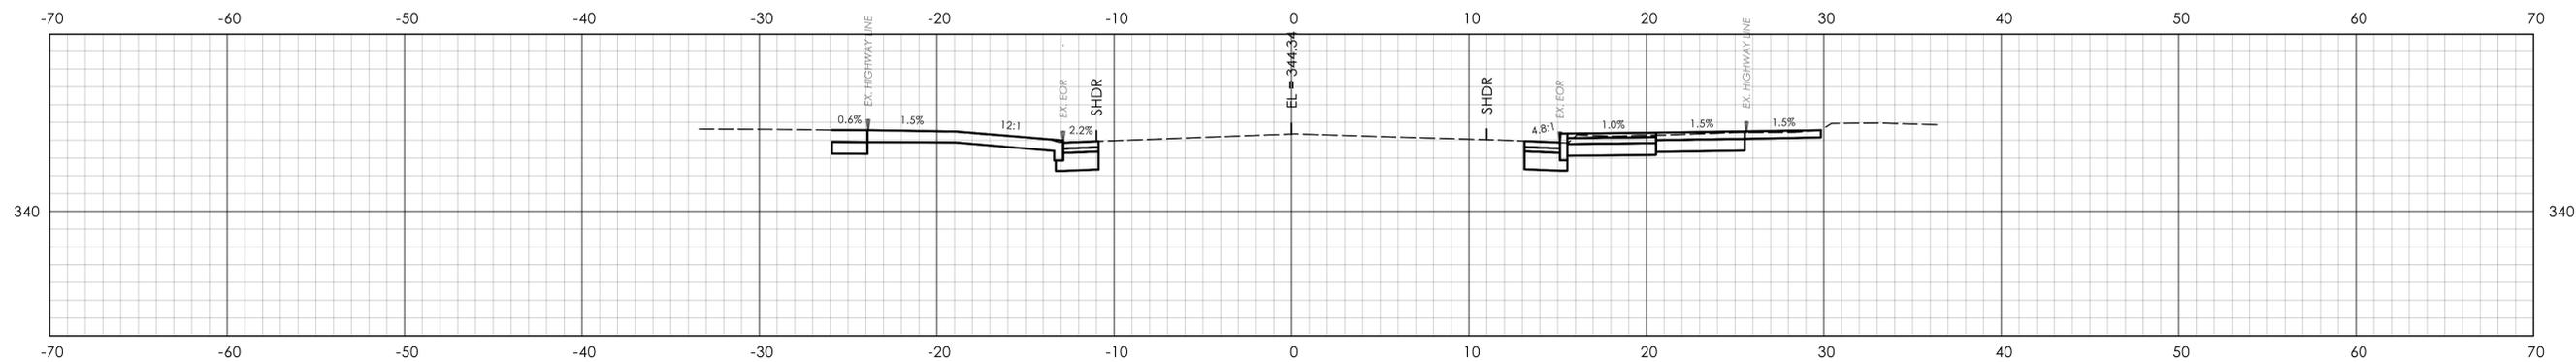

STA. 3+08.00

REV.	DATE	REVISION DESCRIPTION

SIGNATURE BLOCK:
 DESIGNER/DRAFTER: SL CHECKED BY:

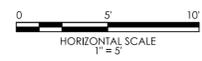

CONNECTICUT
DEPARTMENT OF
TRANSPORTATION




PROJECT TITLE:
PARK STREET STREETScape IMPROVEMENTS

TOWN(S):
BRISTOL

DRAWING TITLE:
CROSS-SECTIONS


PROJECT NO.:
40968

DRAWING NO.:
XSC-04
SHEET NO.:

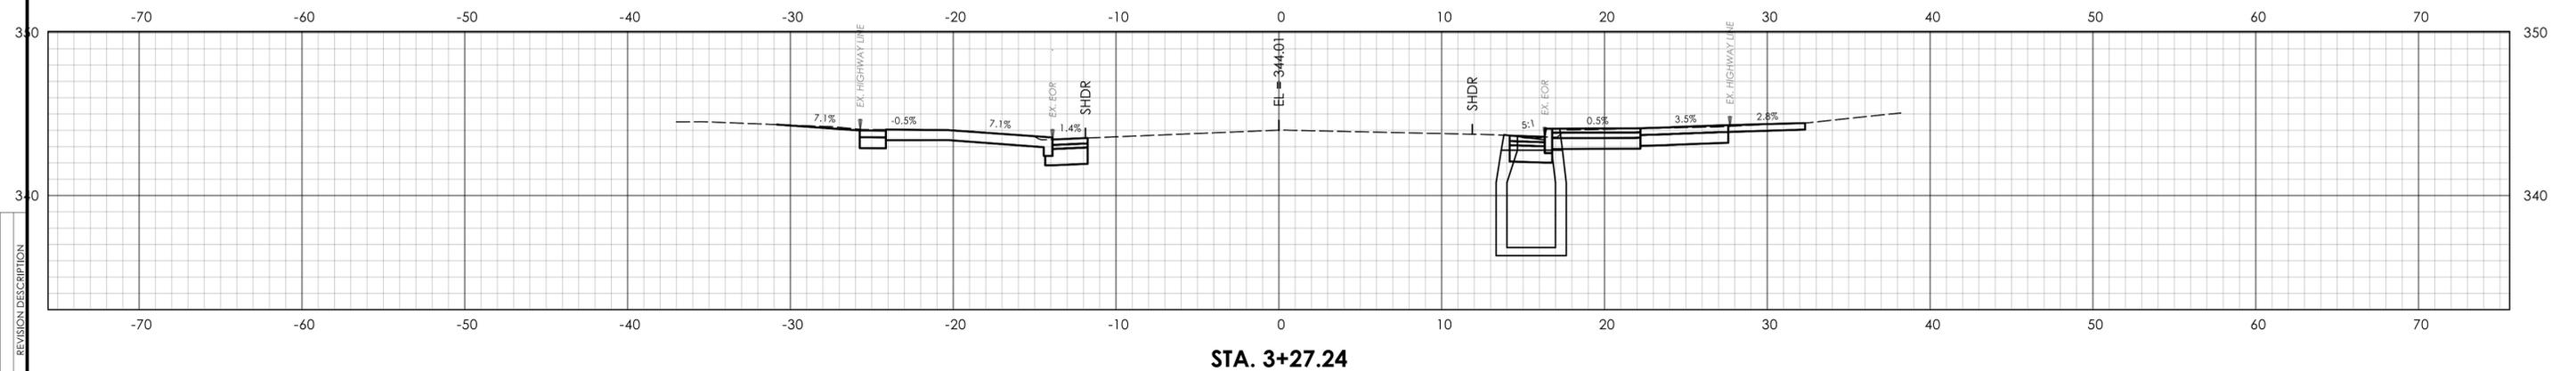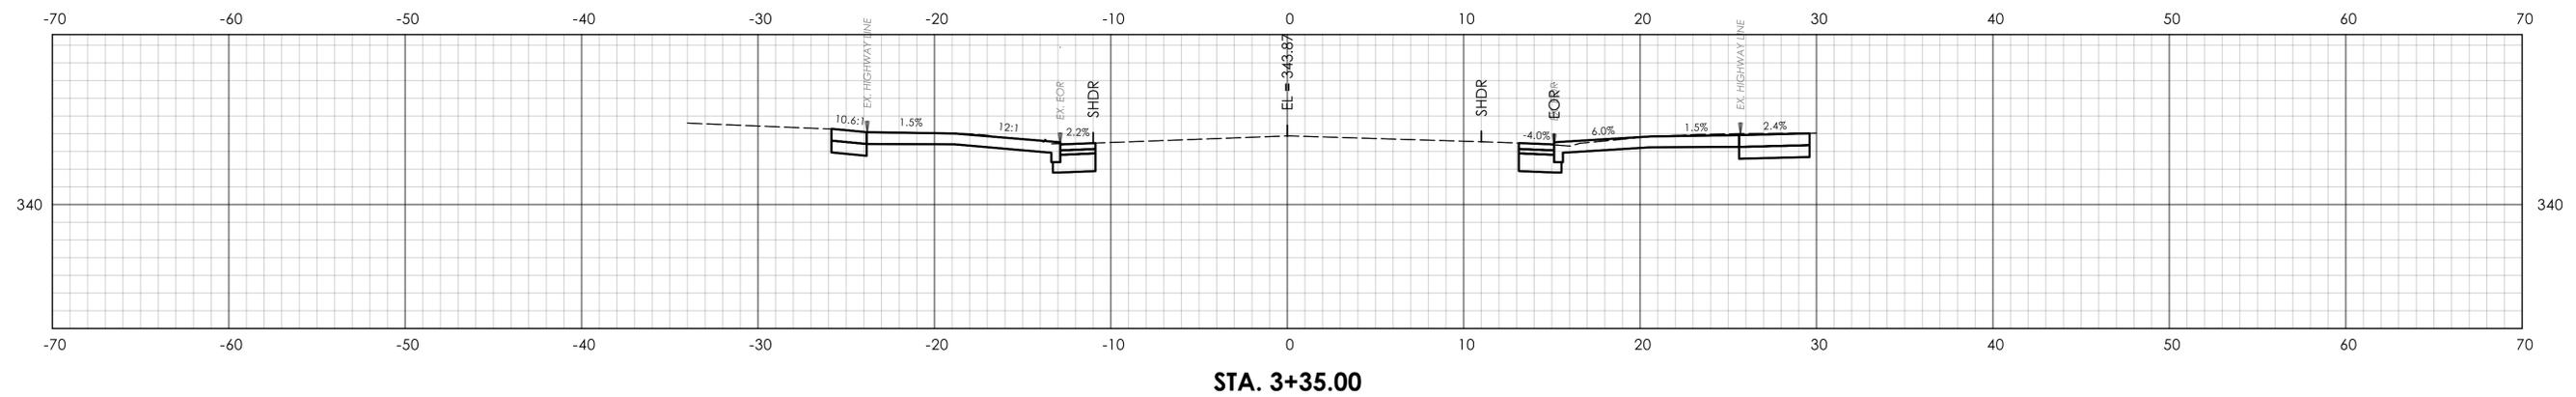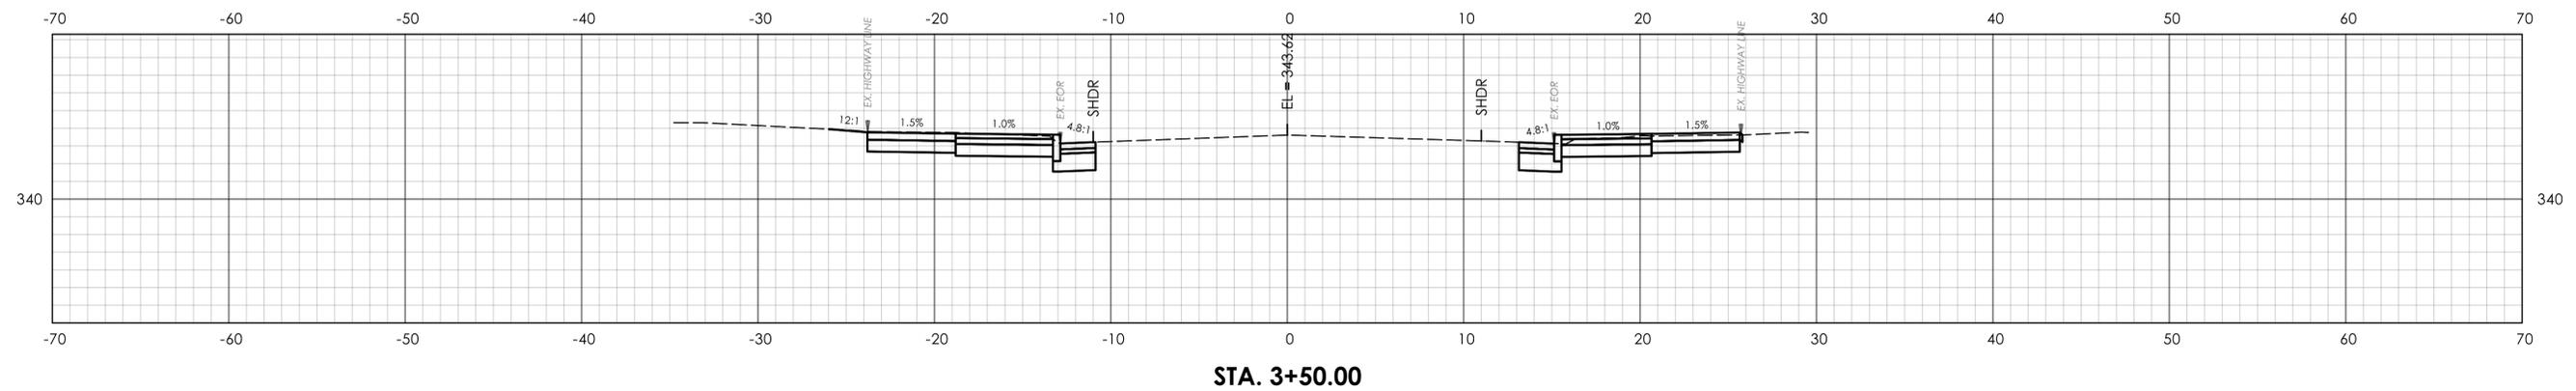

REV.	DATE	REVISION DESCRIPTION

SIGNATURE BLOCK:
 DESIGNER/DRAFTER: _____ CHECKED BY: _____

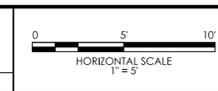


PROJECT TITLE:
PARK STREET STREETScape IMPROVEMENTS

TOWN(S):
BRISTOL


DRAWING TITLE:
CROSS-SECTIONS

PROJECT NO.:
40968


DRAWING NO.:
XSC-
 SHEET NO.: _____

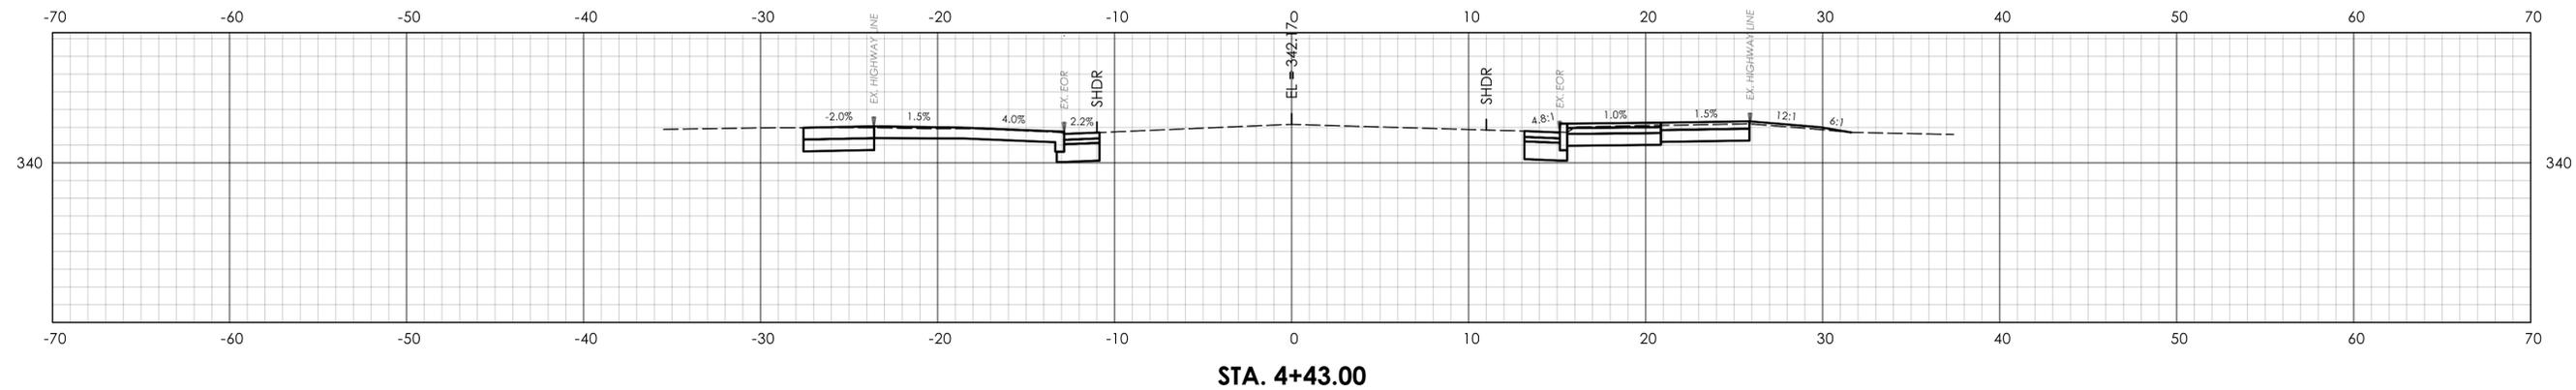

STA. 4+43.00

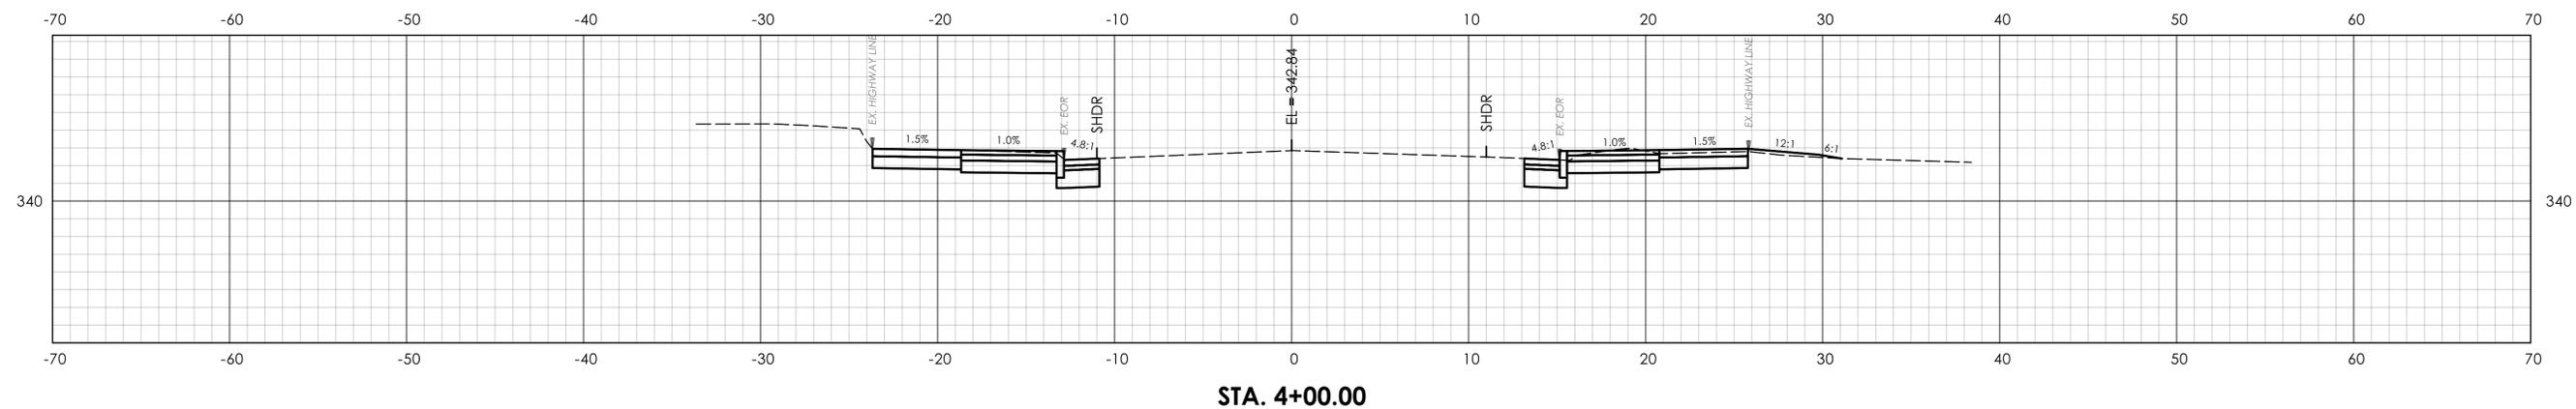


STA. 4+00.00

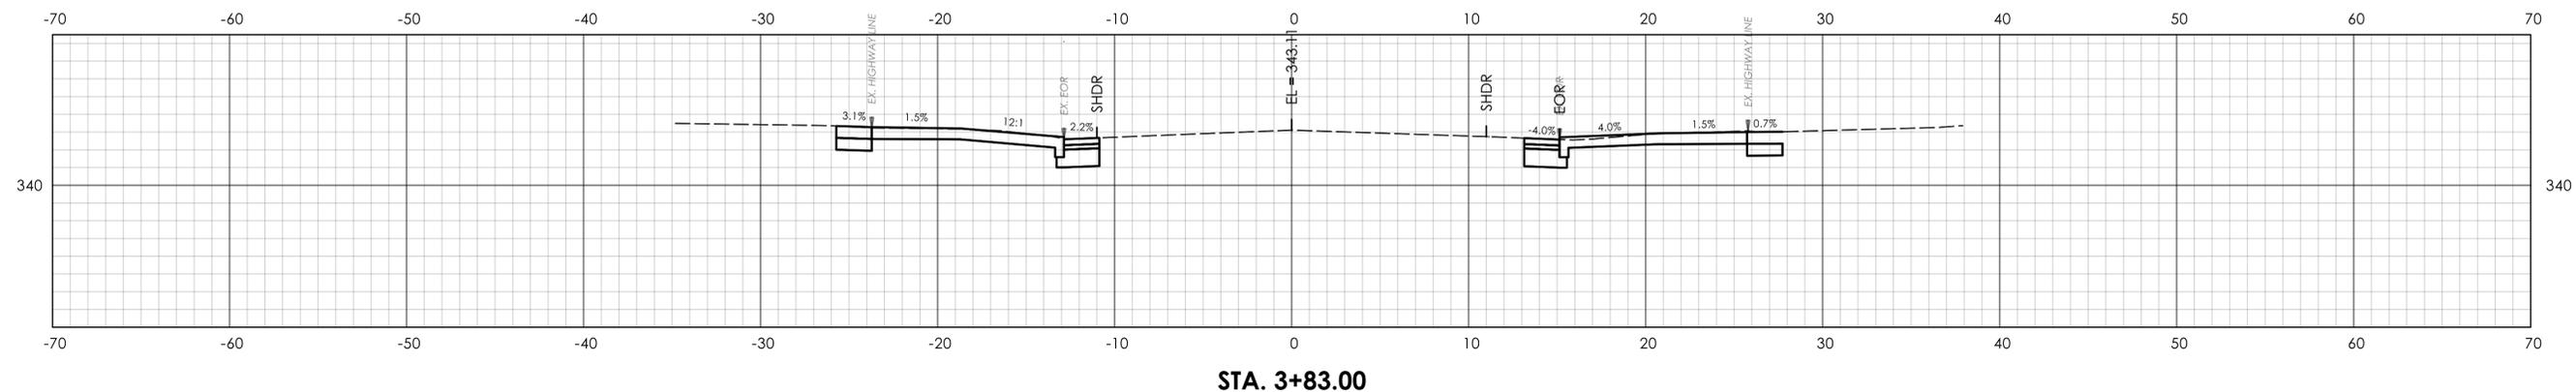

STA. 3+83.00

REV.	DATE	REVISION DESCRIPTION

SIGNATURE BLOCK:
 DESIGNER/DRAFTER: SL CHECKED BY:

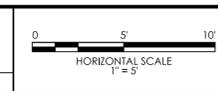




PROJECT TITLE:
PARK STREET STREETScape IMPROVEMENTS

TOWN(S):
BRISTOL

DRAWING TITLE:
CROSS-SECTIONS


PROJECT NO.:
40968

DRAWING NO.:
XSC-05
 SHEET NO.:

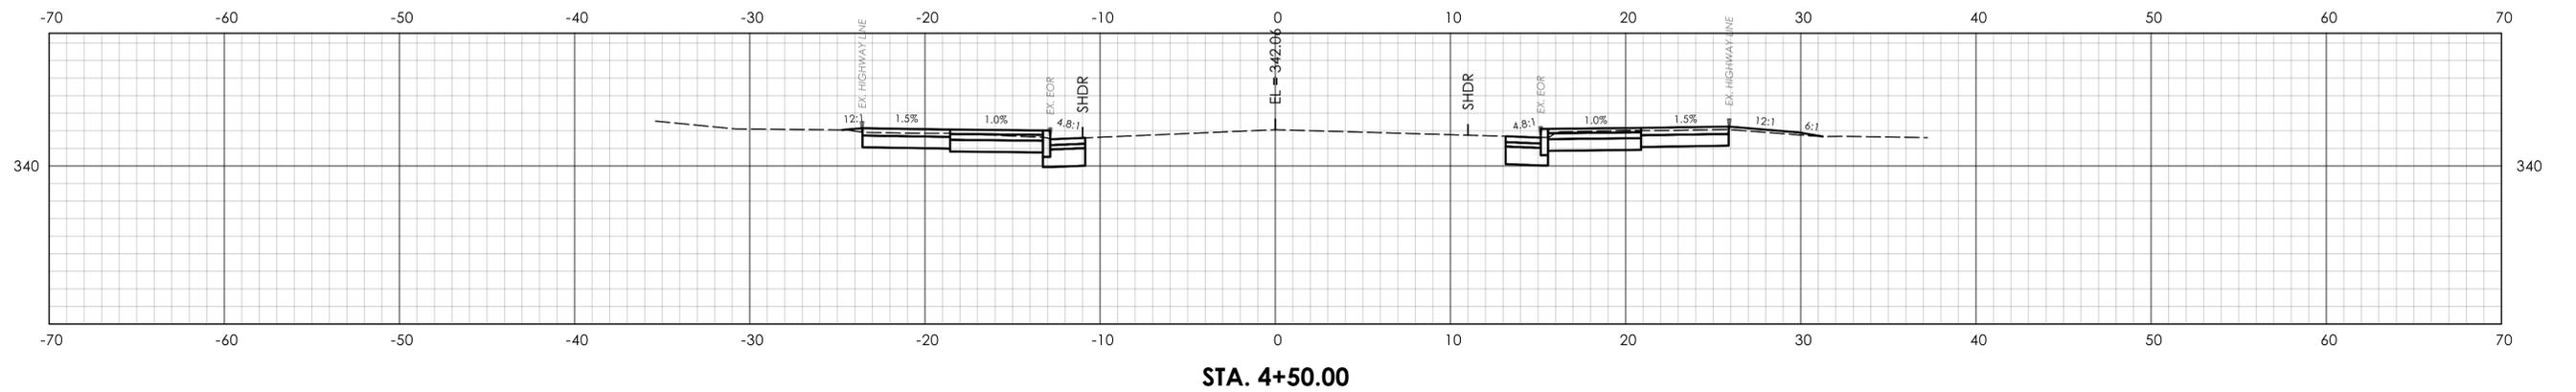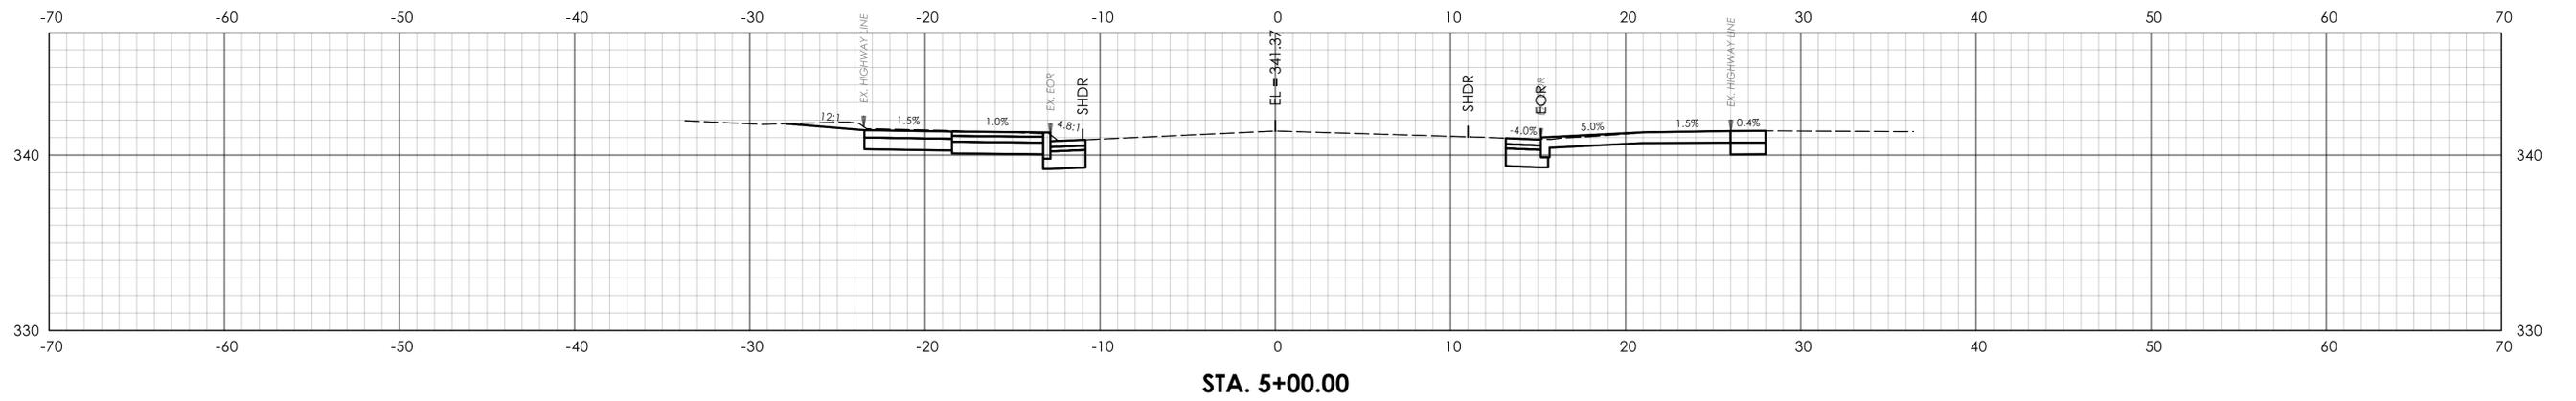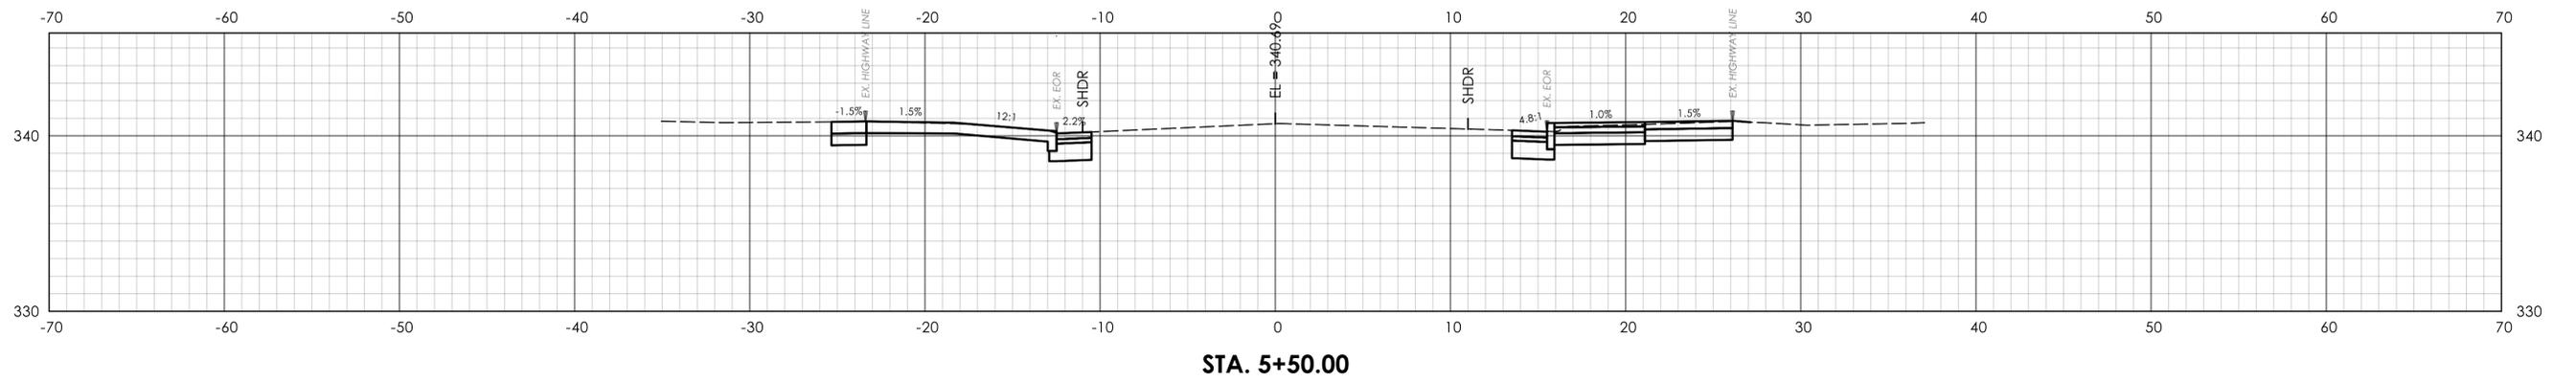

REV.	DATE	REVISION DESCRIPTION

SIGNATURE BLOCK:
 DESIGNER/DRAFTER: SL CHECKED BY:

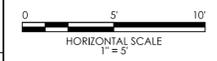

CONNECTICUT
DEPARTMENT
OF
TRANSPORTATION




PROJECT TITLE:
PARK STREET STREETScape IMPROVEMENTS

TOWN(S):
BRISTOL

DRAWING TITLE:
CROSS-SECTIONS


PROJECT NO.:
40968

DRAWING NO.:
XSC-06
SHEET NO.:

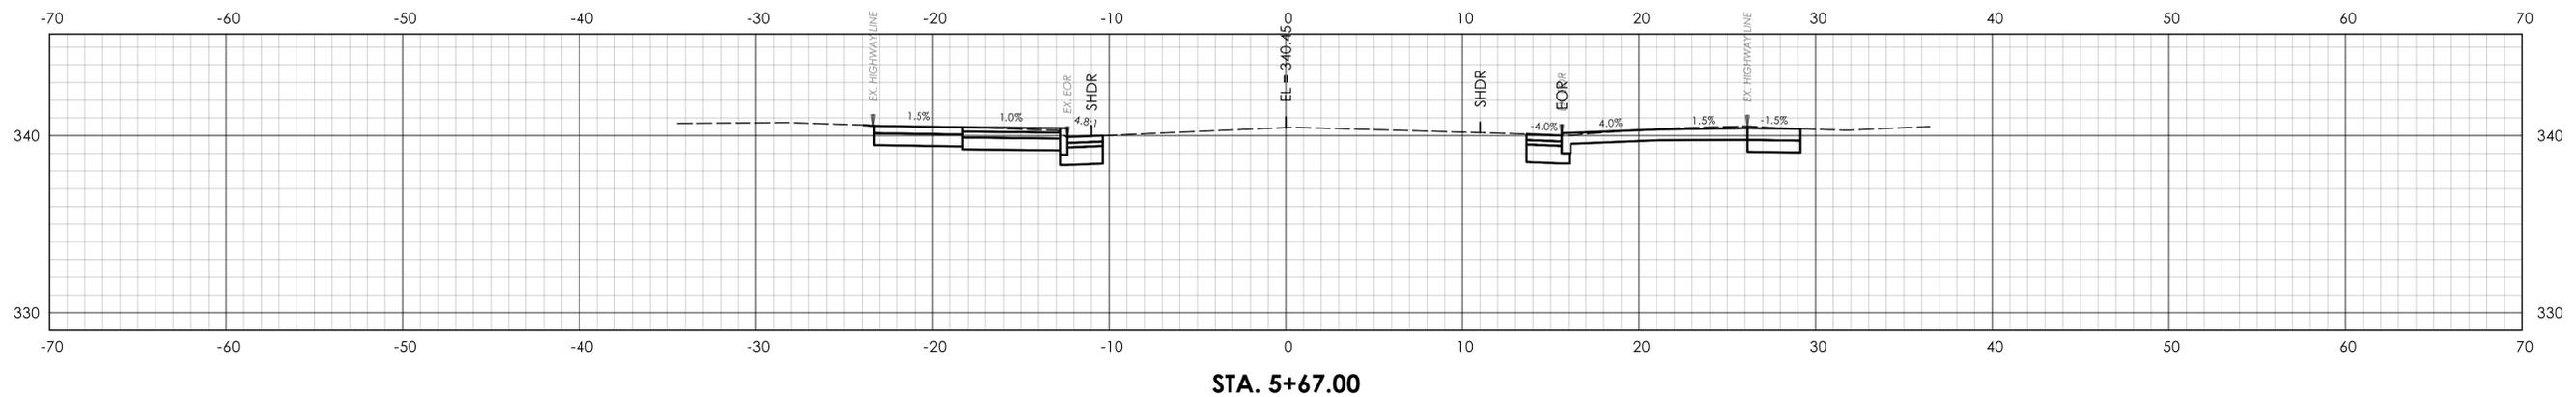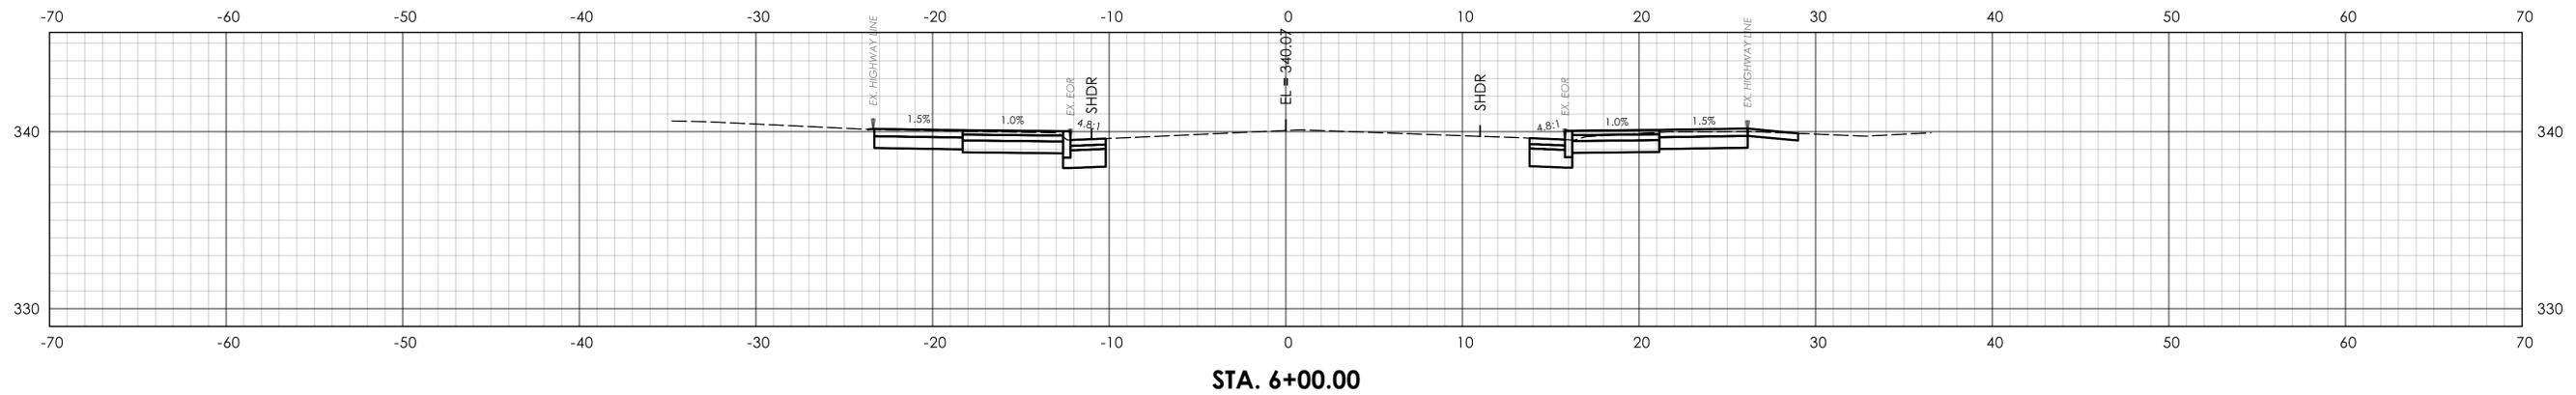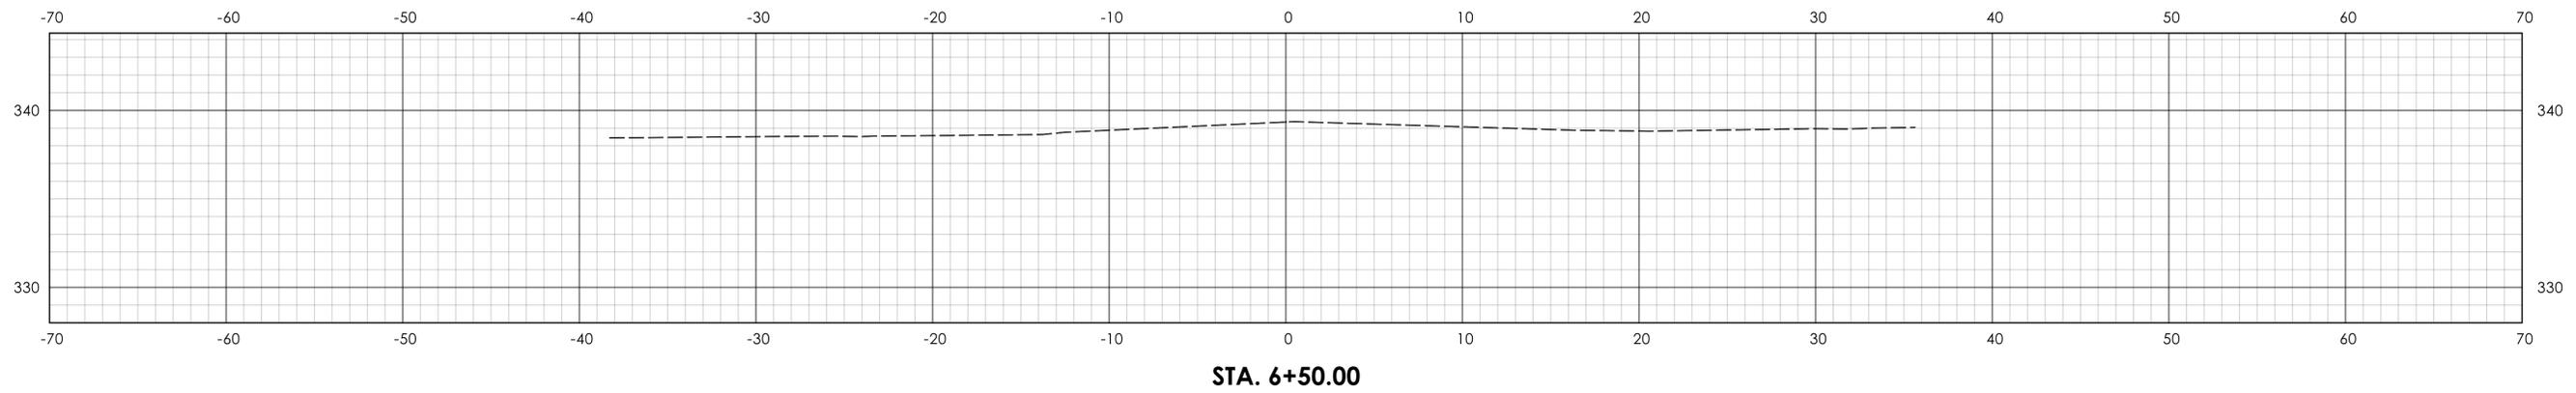

REV.	DATE	REVISION DESCRIPTION

SIGNATURE BLOCK:
 DESIGNER/DRAFTER: SL CHECKED BY:

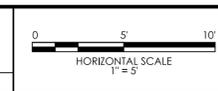




PROJECT TITLE:
PARK STREET STREETScape IMPROVEMENTS

TOWN(S):
BRISTOL

DRAWING TITLE:
CROSS-SECTIONS


PROJECT NO.:
40968

DRAWING NO.:
XSC-07
 SHEET NO.:

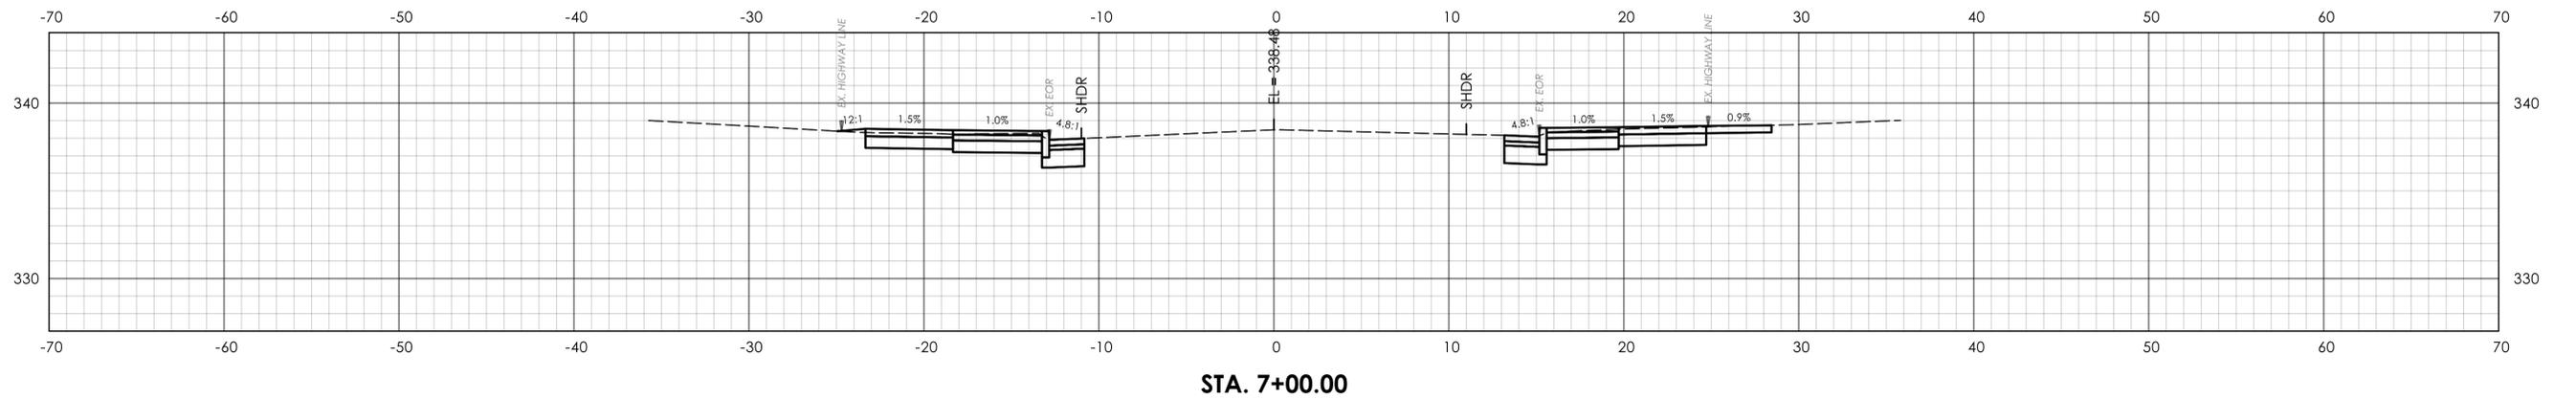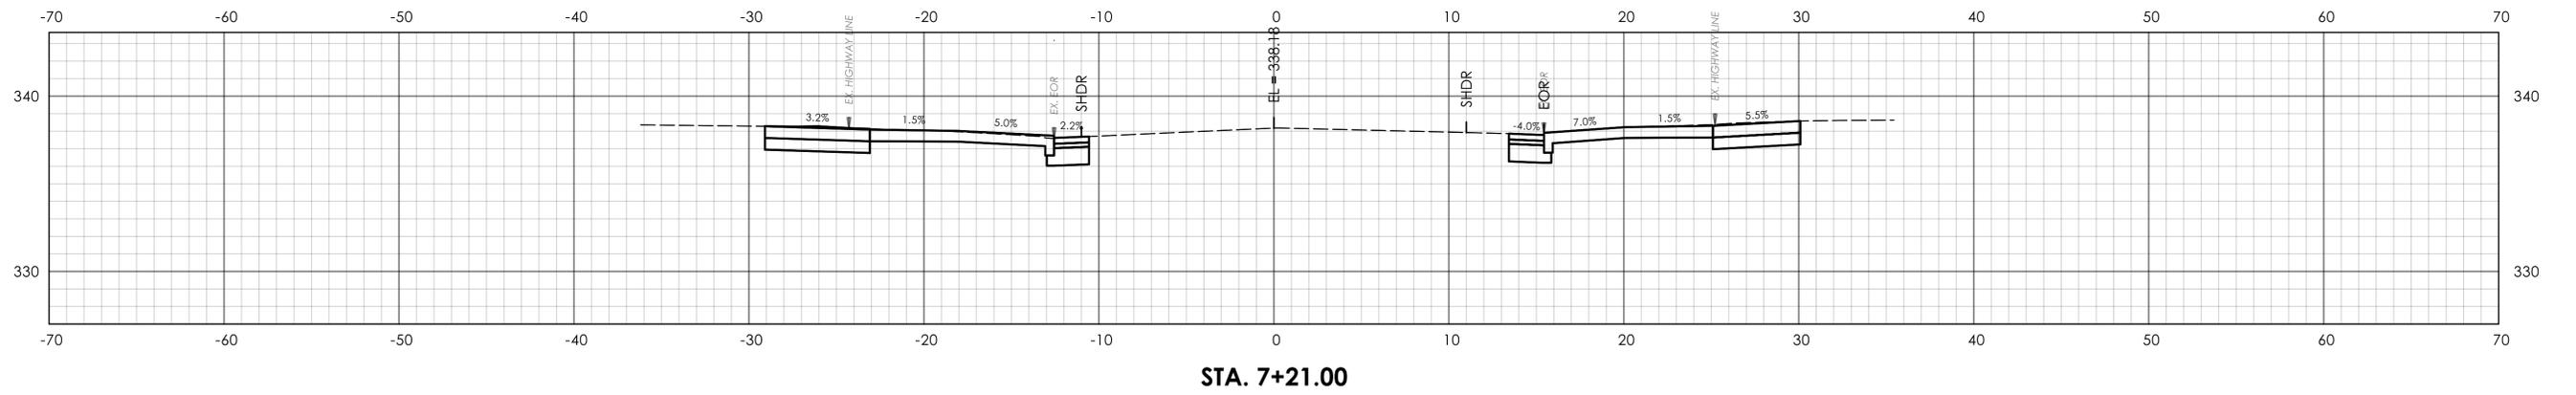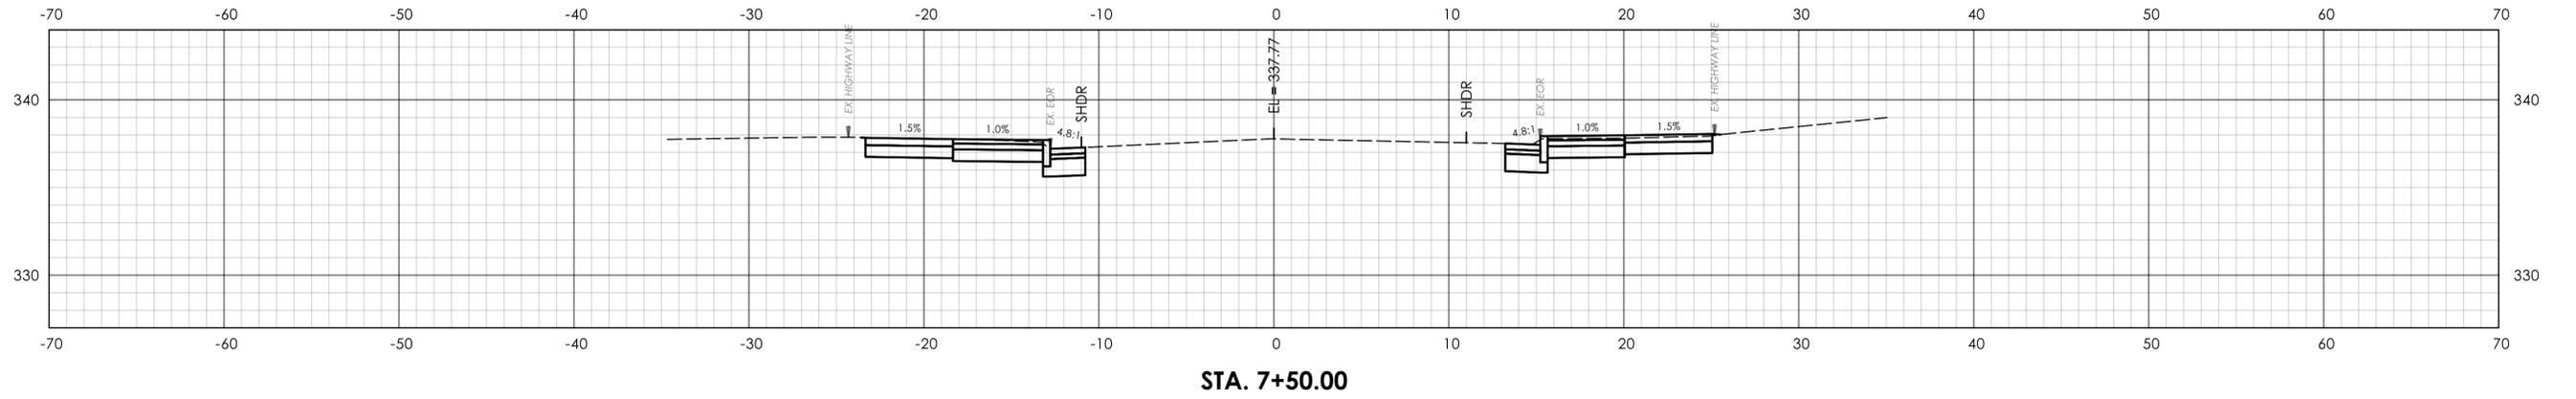

REV.	DATE	REVISION DESCRIPTION

SIGNATURE BLOCK:
 DESIGNER/DRAFTER: SL CHECKED BY:

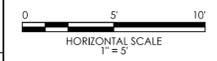


PROJECT TITLE:
PARK STREET STREETScape IMPROVEMENTS

TOWN(S):
BRISTOL


DRAWING TITLE:
CROSS-SECTIONS

PROJECT NO.:
40968


DRAWING NO.:
XSC-08
 SHEET NO.:

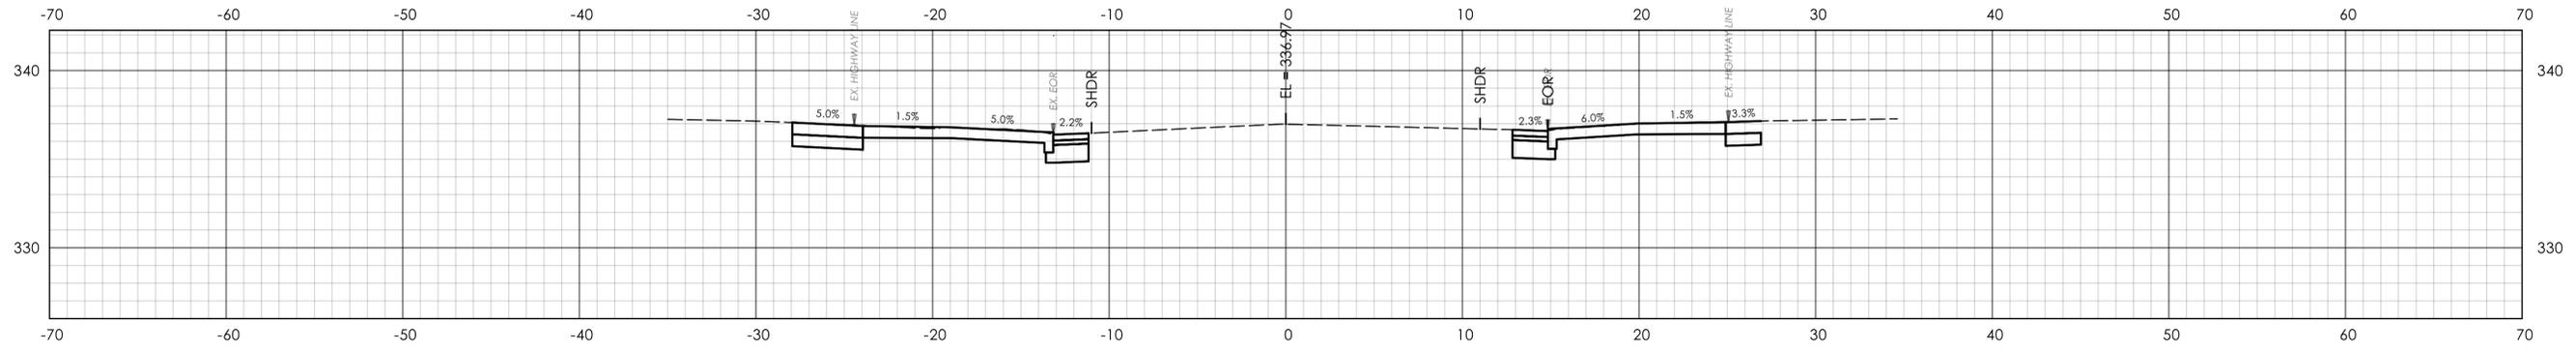

STA. 8+14.00

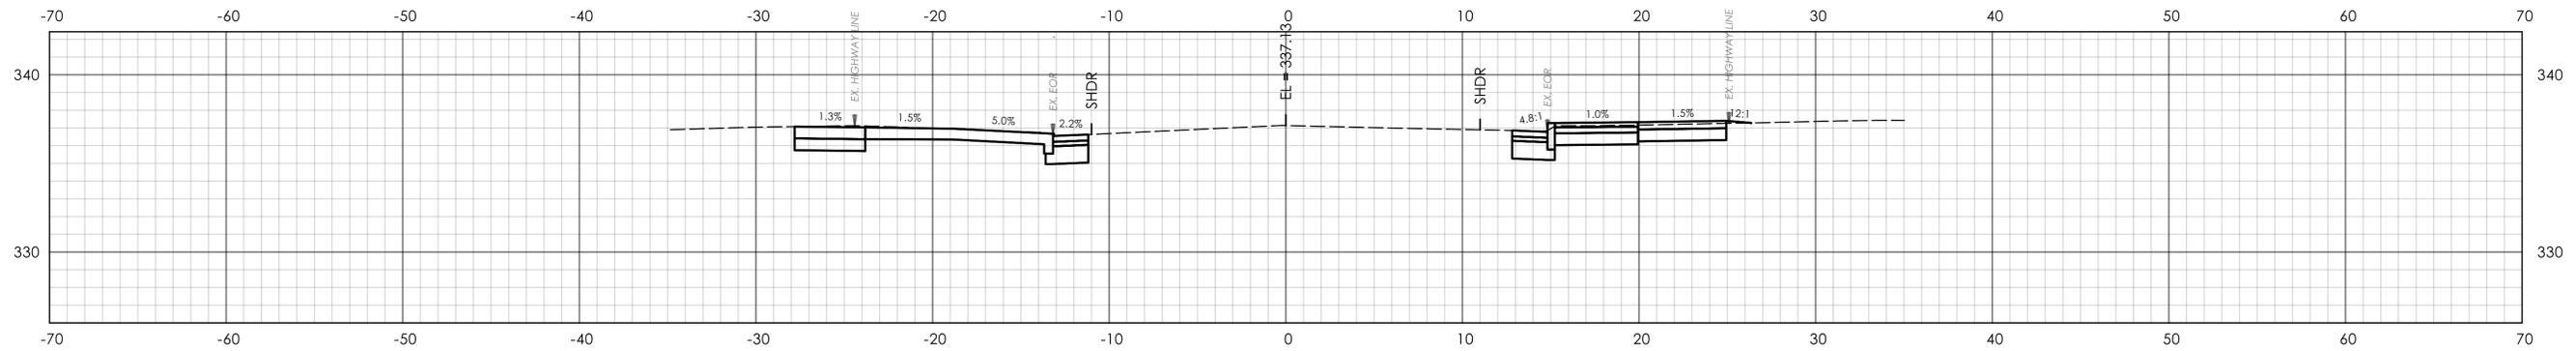


STA. 8+00.00

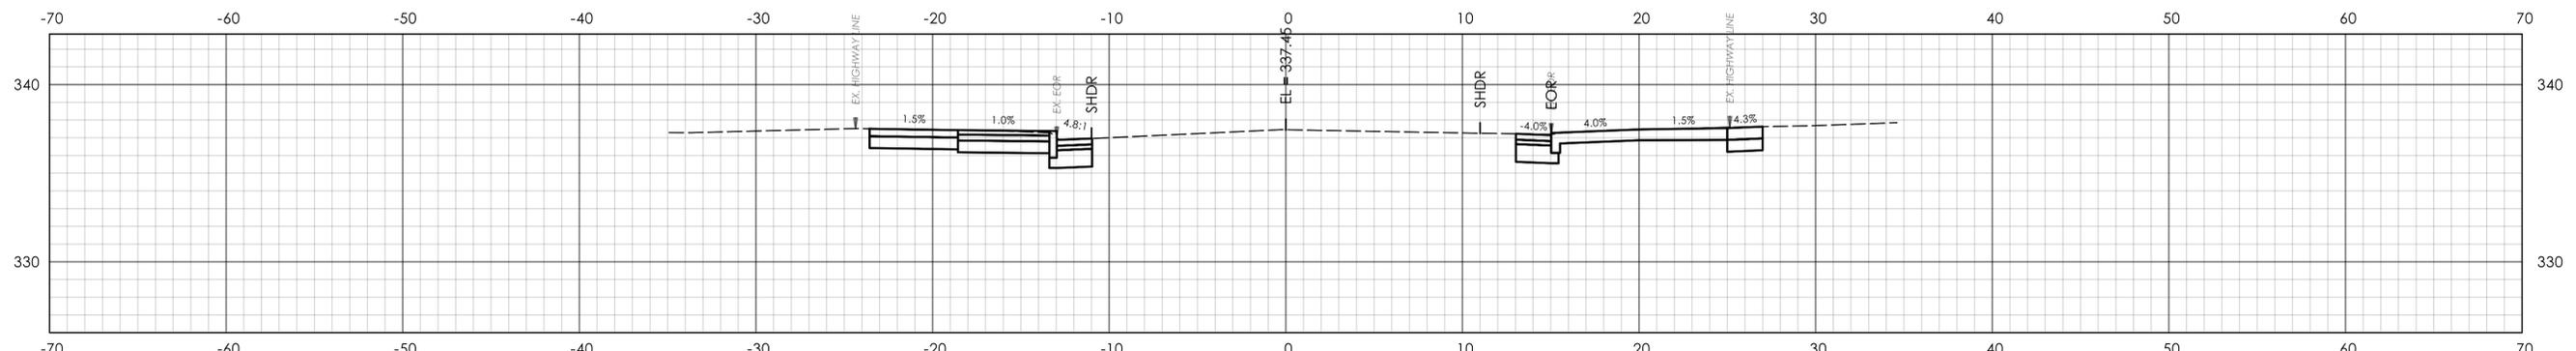

STA. 7+74.00

REV.	DATE	REVISION DESCRIPTION

SIGNATURE BLOCK:
 DESIGNER/DRAFTER: SL CHECKED BY:

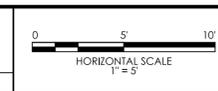




PROJECT TITLE:
PARK STREET STREETScape IMPROVEMENTS

TOWN(S):
BRISTOL

DRAWING TITLE:
CROSS-SECTIONS


PROJECT NO.:
40968

DRAWING NO.:
XSC-09
 SHEET NO.:

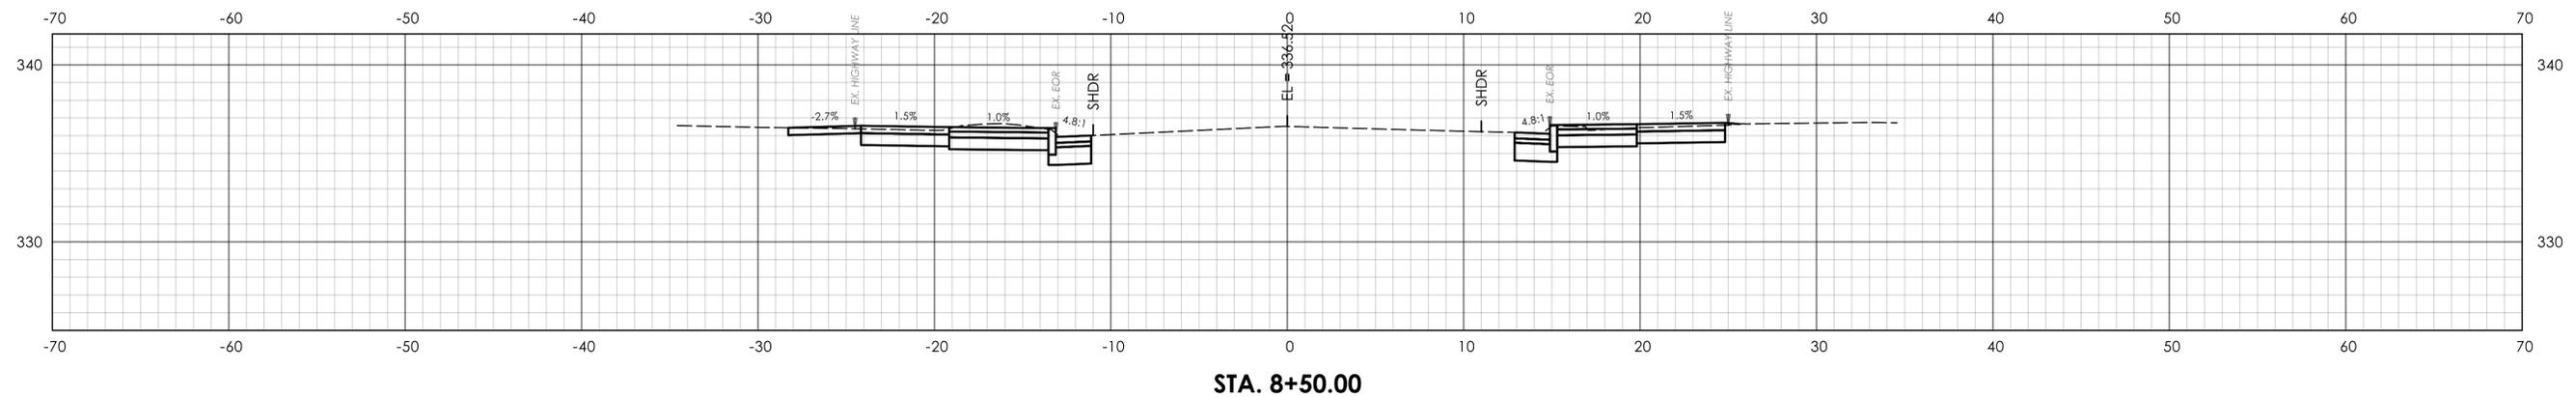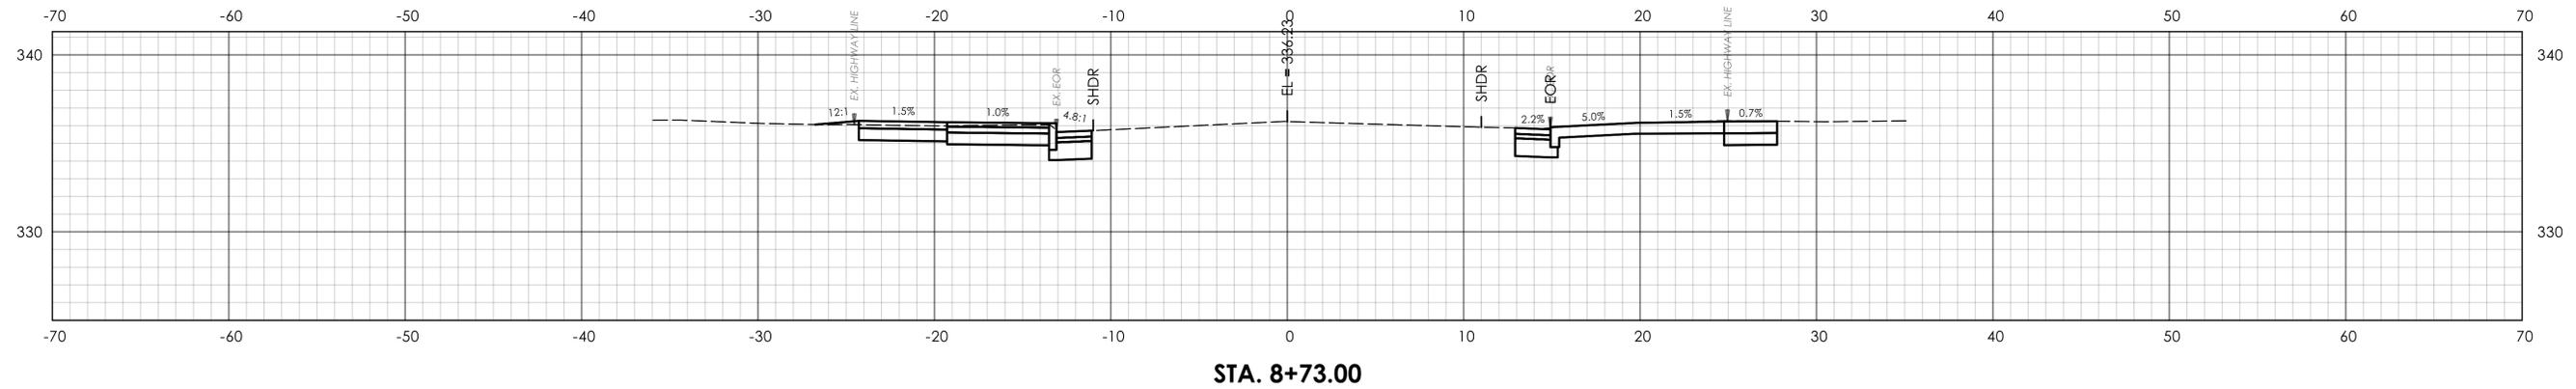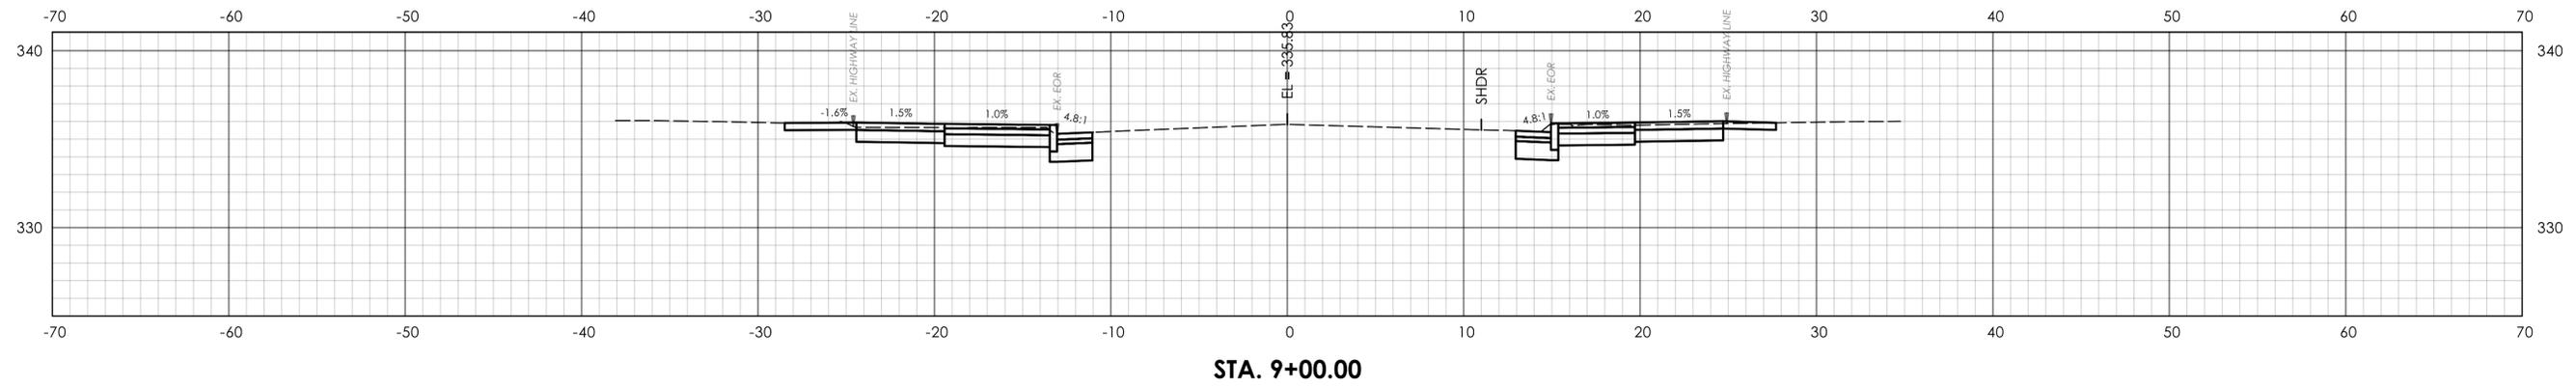

REV.	DATE	REVISION DESCRIPTION

SIGNATURE BLOCK:
 DESIGNER/DRAFTER: SL CHECKED BY:

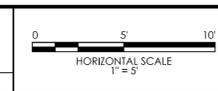




PROJECT TITLE:
PARK STREET STREETScape IMPROVEMENTS

TOWN(S):
BRISTOL

DRAWING TITLE:
CROSS-SECTIONS


PROJECT NO.:
40968

DRAWING NO.:
XSC-10
 SHEET NO.:

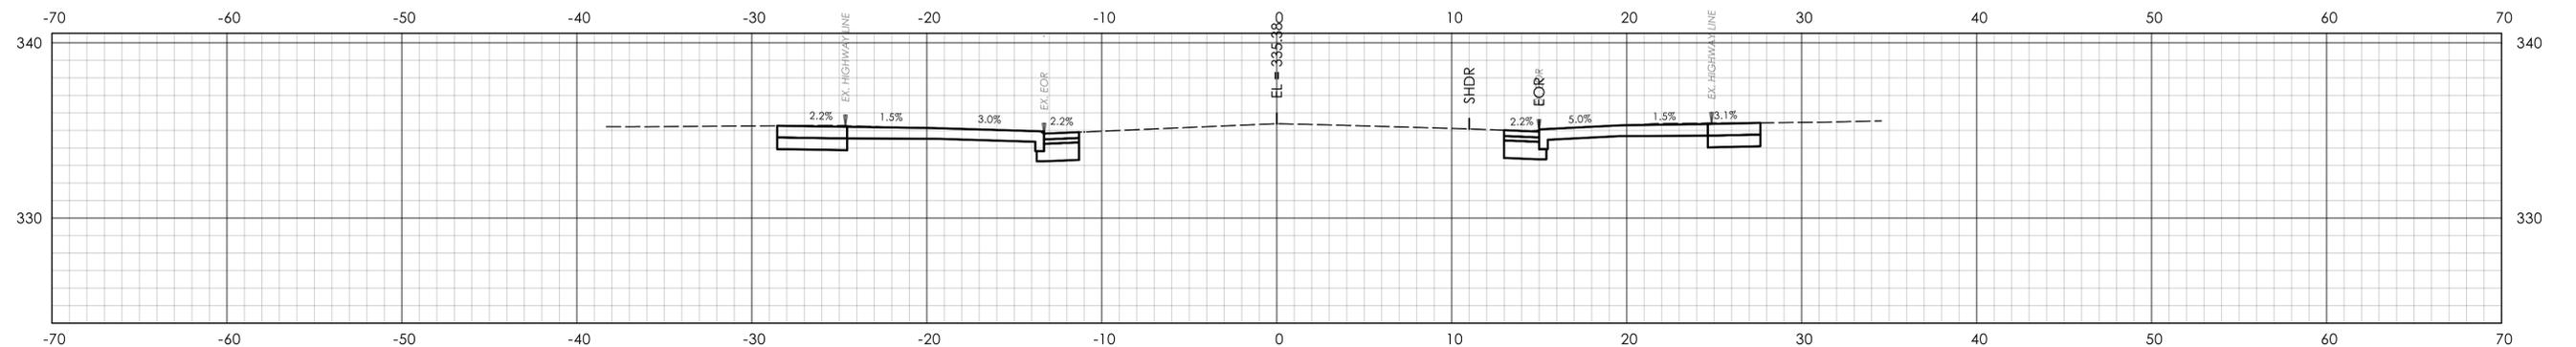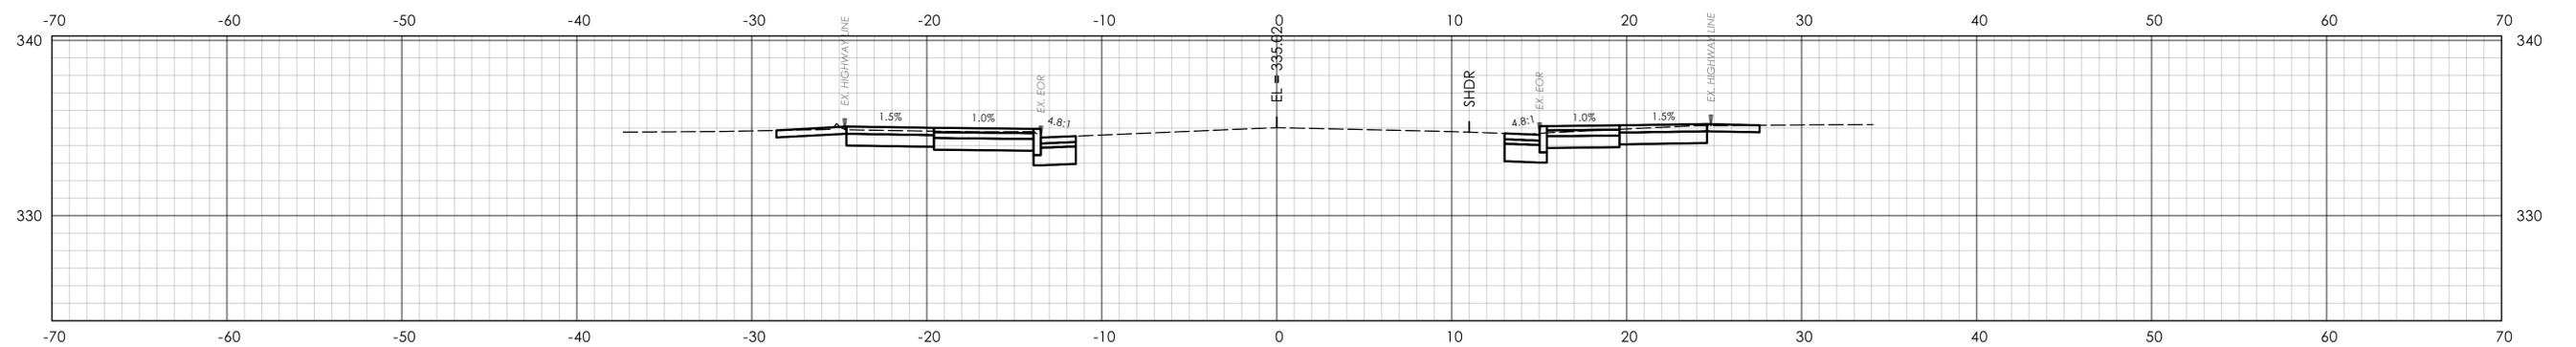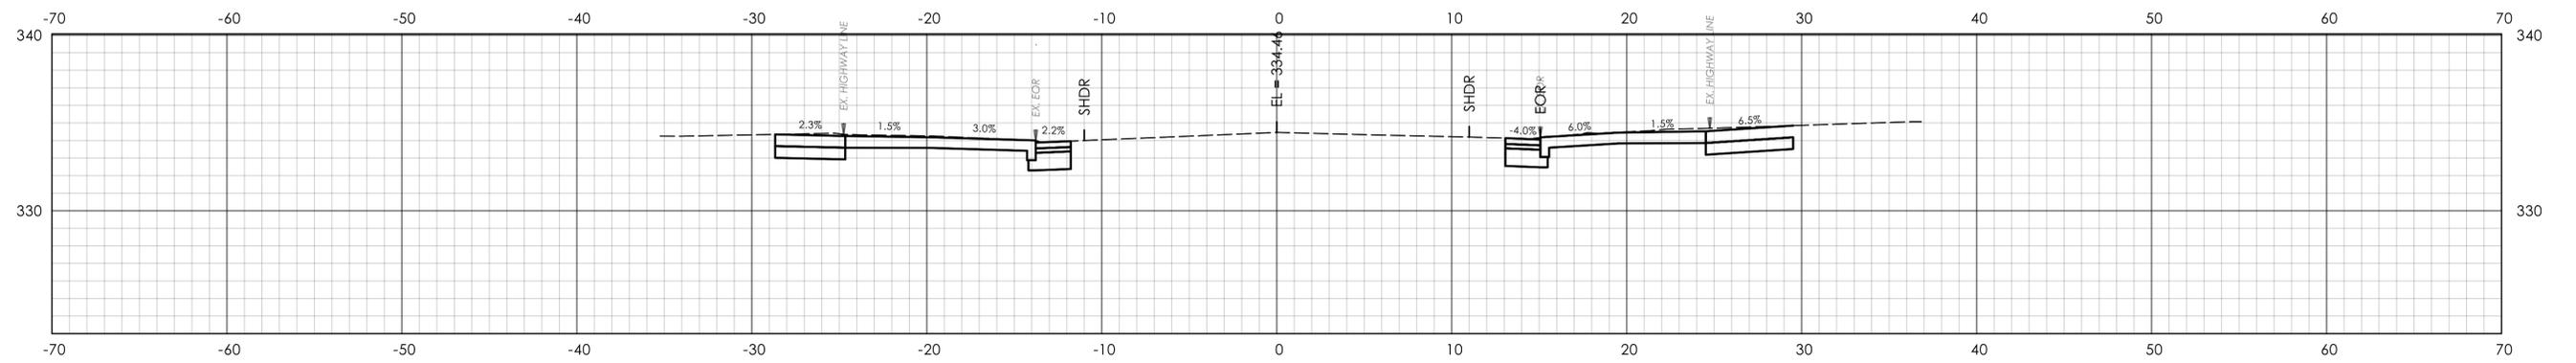

REV.	DATE	REVISION DESCRIPTION

SIGNATURE BLOCK:
 DESIGNER/DRAFTER: SL CHECKED BY:

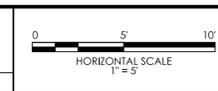




PROJECT TITLE:
PARK STREET STREETScape IMPROVEMENTS

TOWN(S):
BRISTOL

DRAWING TITLE:
CROSS-SECTIONS


PROJECT NO.:
40968

DRAWING NO.:
XSC-11
 SHEET NO.:

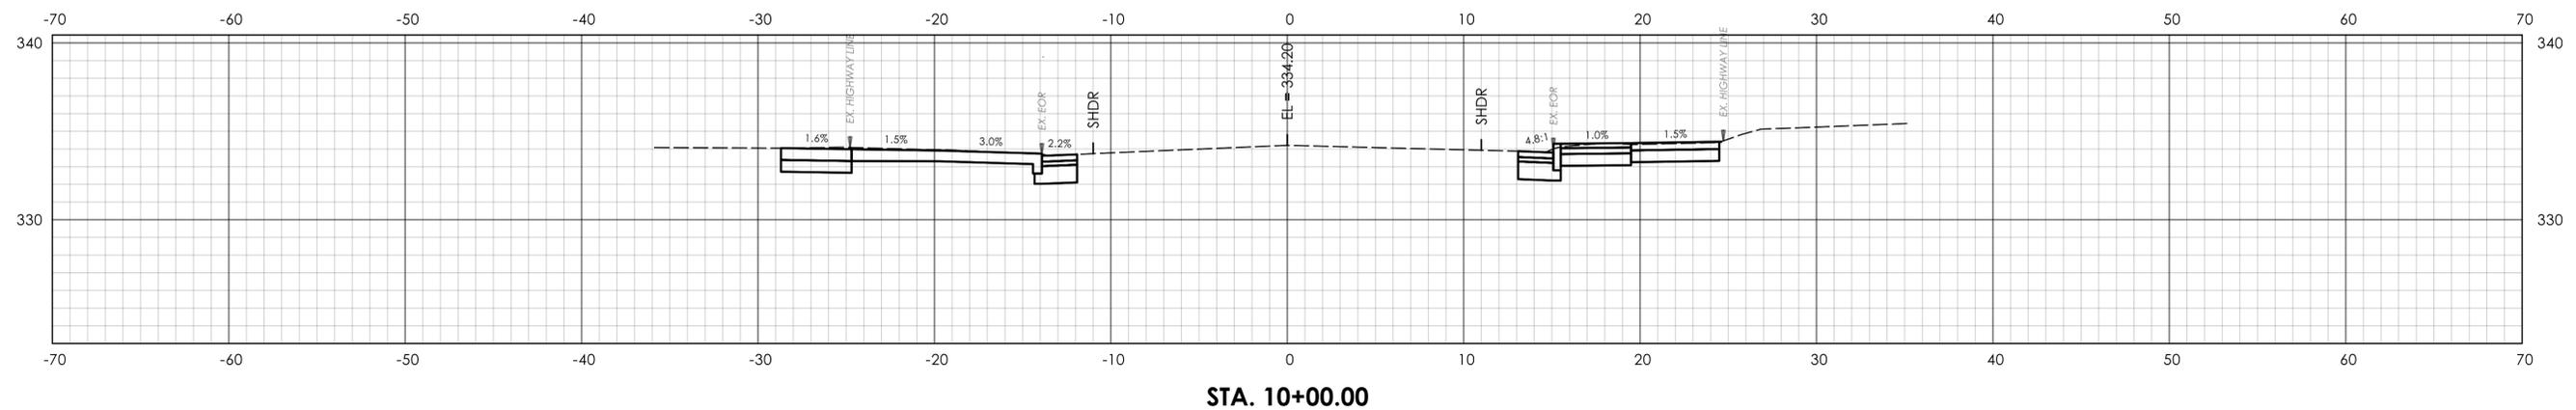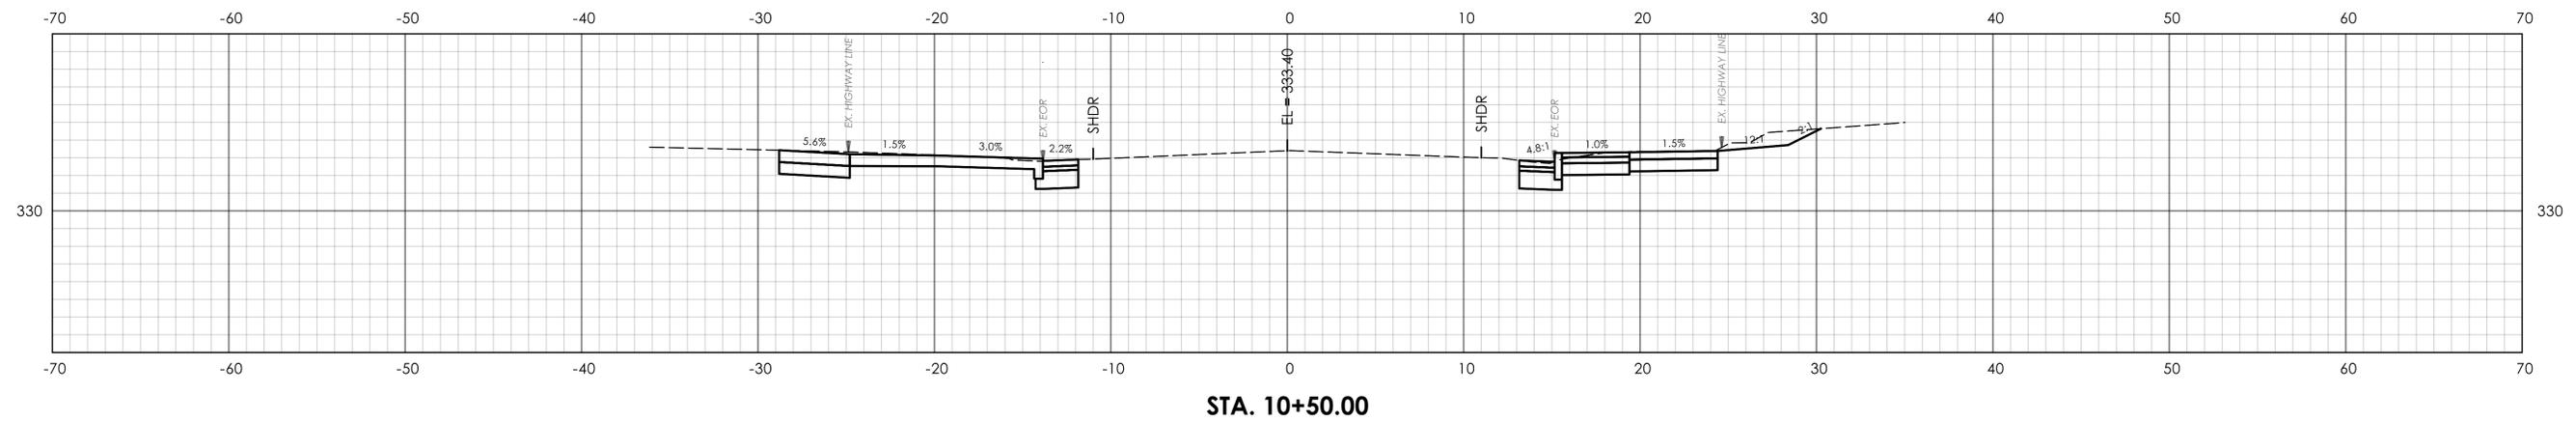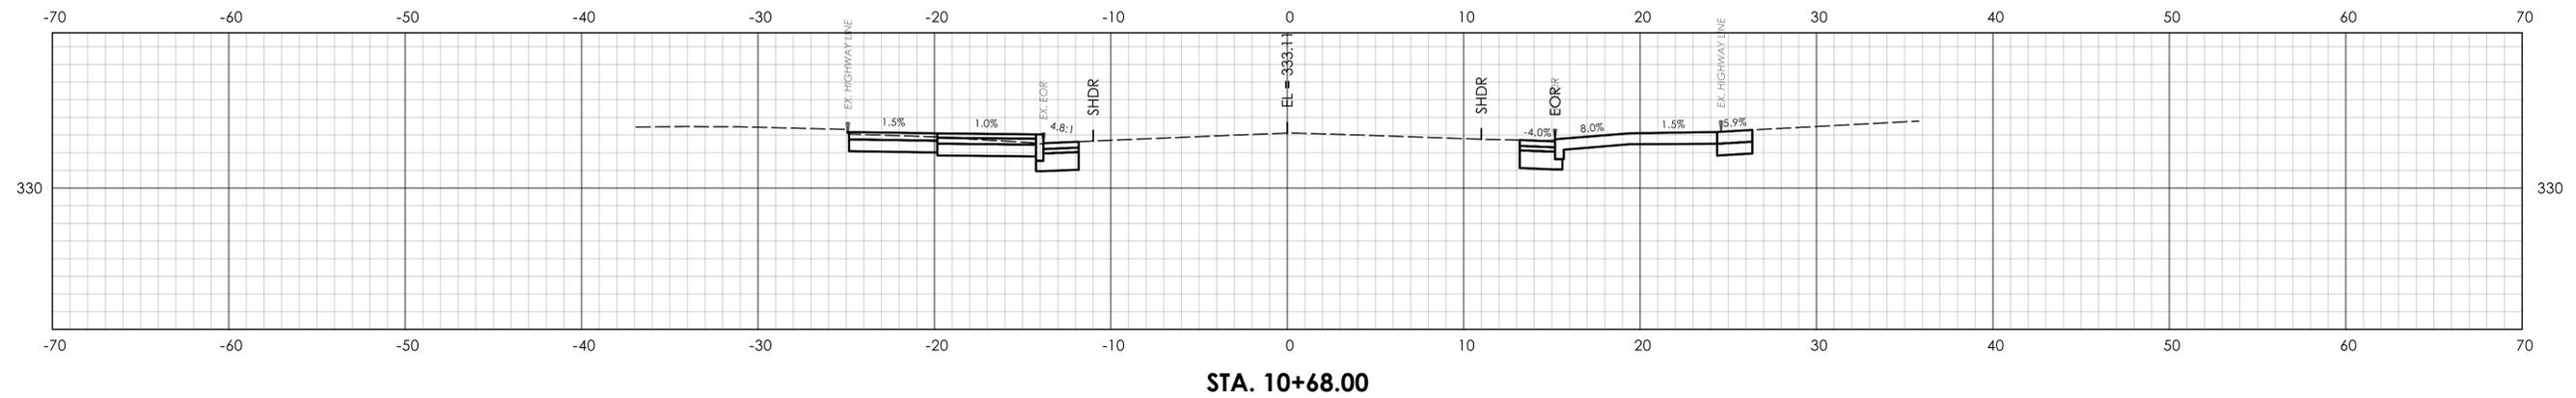

REV.	DATE	REVISION DESCRIPTION

SIGNATURE BLOCK:
 DESIGNER/DRAFTER: SL CHECKED BY:

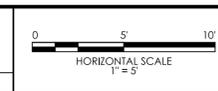


PROJECT TITLE:
PARK STREET STREETScape IMPROVEMENTS

TOWN(S):
BRISTOL


DRAWING TITLE:
CROSS-SECTIONS

PROJECT NO.:
40968


DRAWING NO.:
XSC-12
 SHEET NO.:

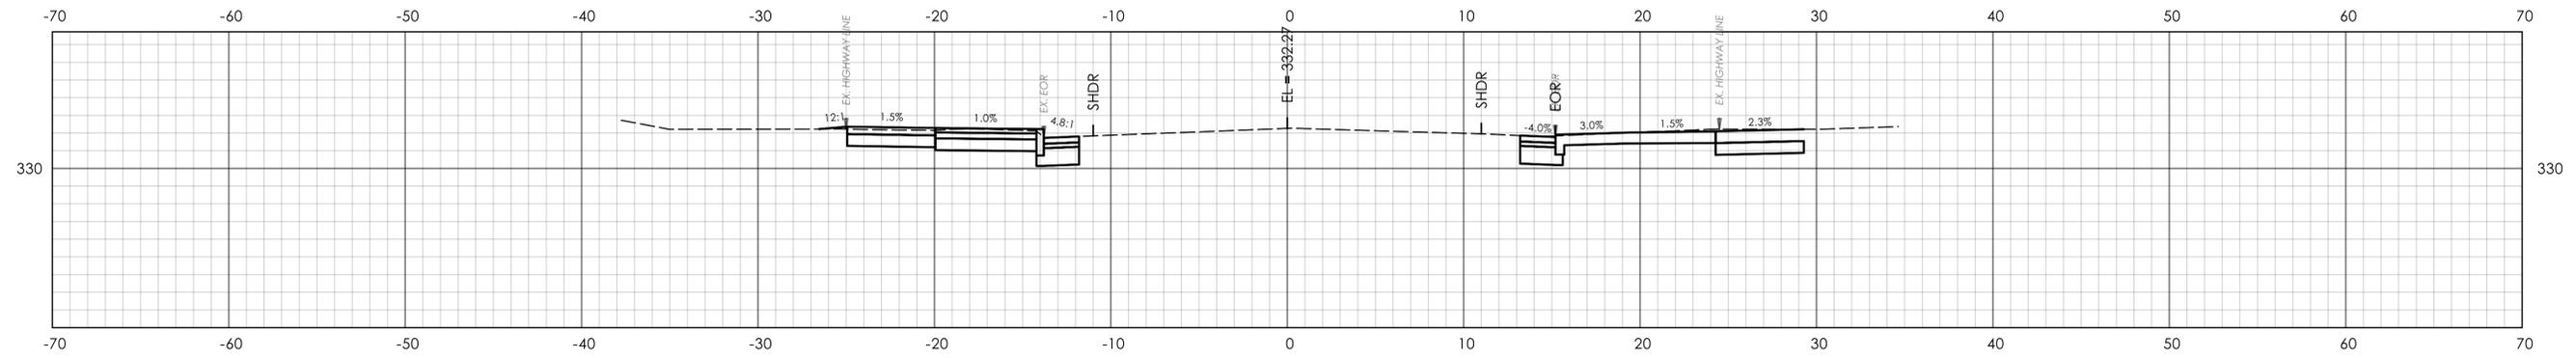

STA. 11+20.00

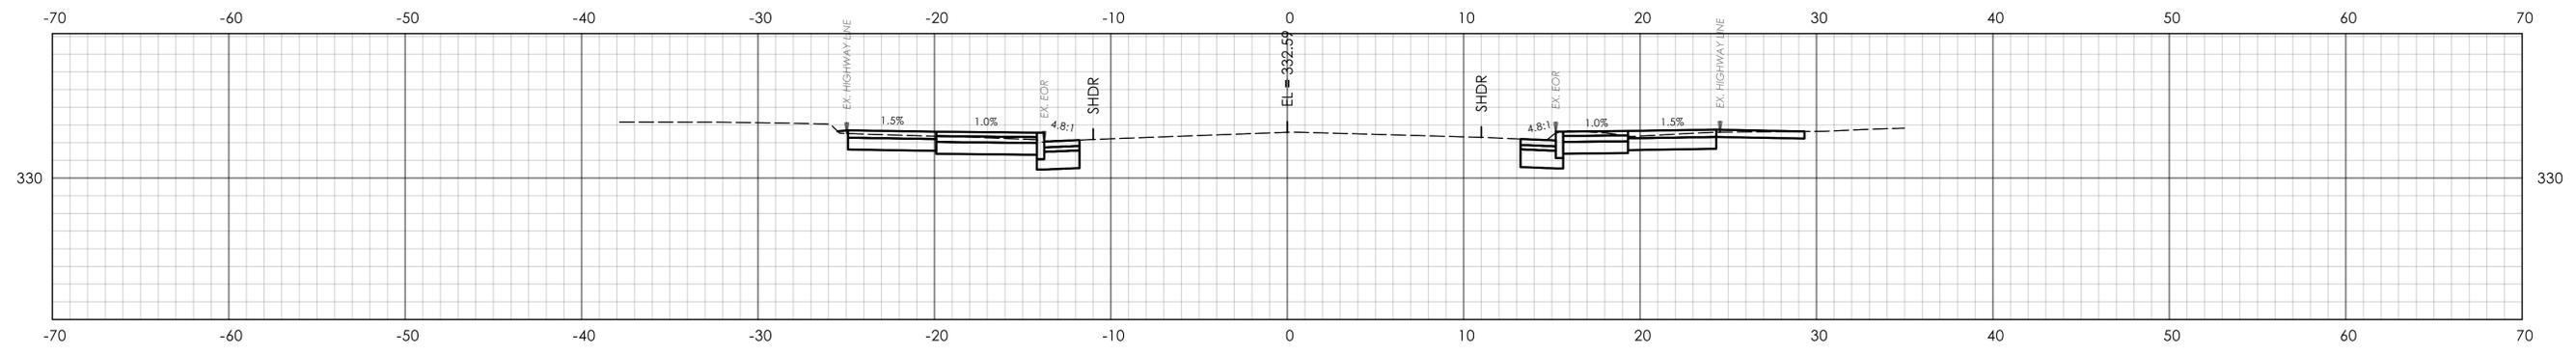


STA. 11+00.00

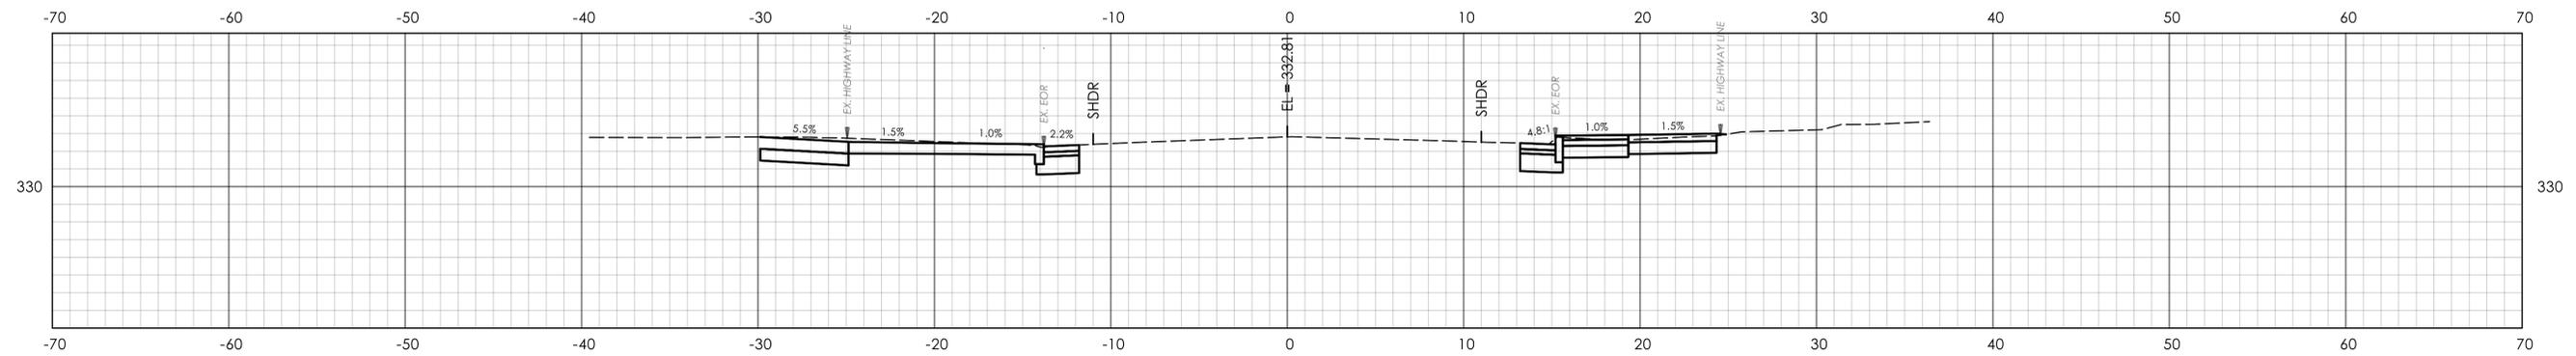

STA. 10+86.00

REV.	DATE	REVISION DESCRIPTION

SIGNATURE BLOCK:
 DESIGNER/DRAFTER: SL CHECKED BY:

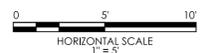

CONNECTICUT
DEPARTMENT
OF
TRANSPORTATION




PROJECT TITLE:
PARK STREET STREETScape IMPROVEMENTS

TOWN(S):
BRISTOL

DRAWING TITLE:
CROSS-SECTIONS


PROJECT NO.:
40968

DRAWING NO.:
XSC-13
SHEET NO.:

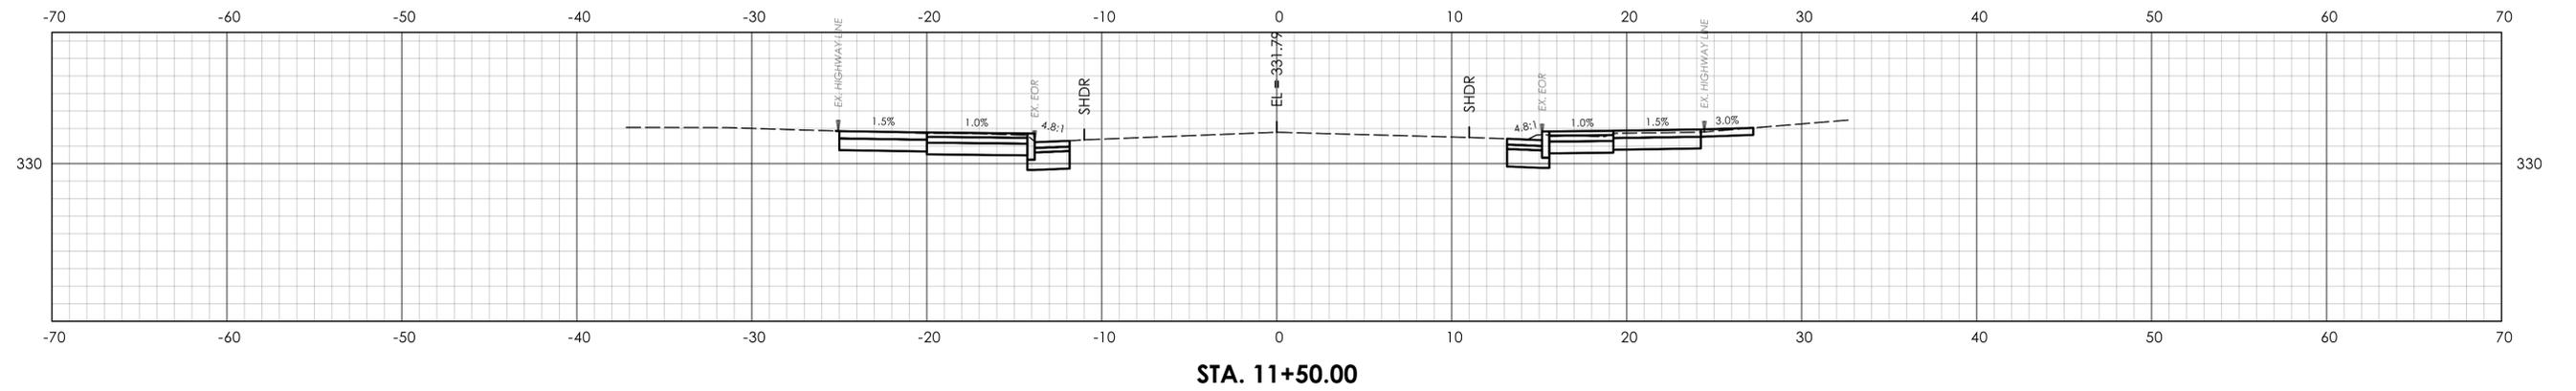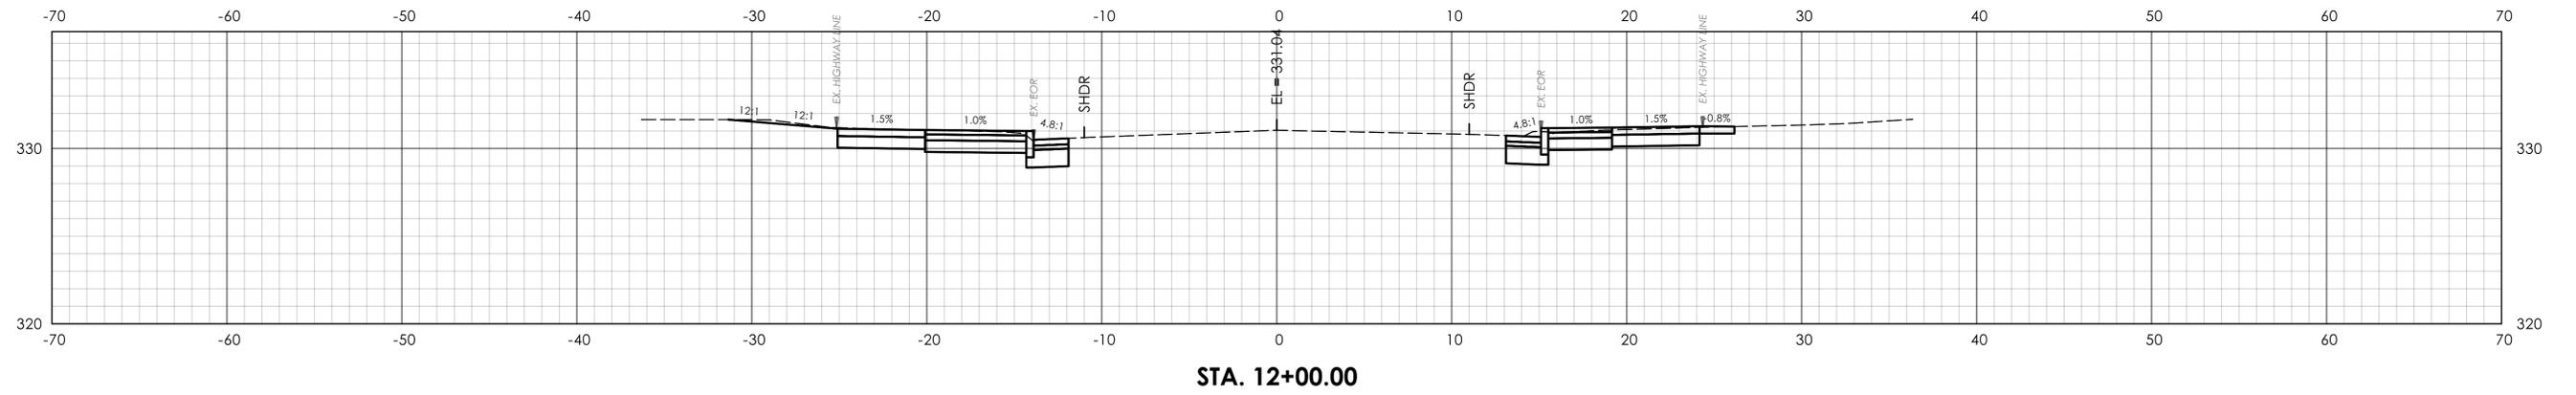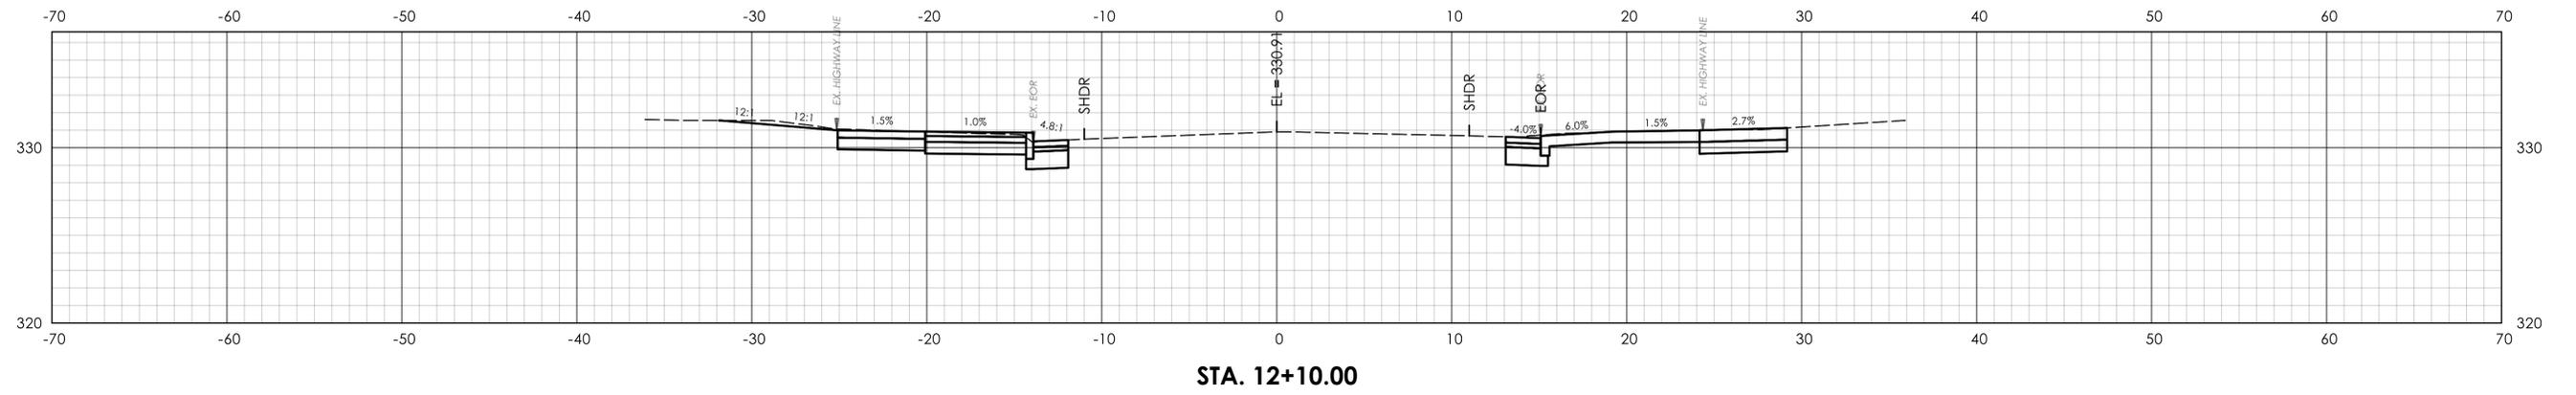

REV.	DATE	REVISION DESCRIPTION

SIGNATURE BLOCK:
 DESIGNER/DRAFTER: SL CHECKED BY:

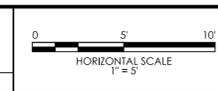


PROJECT TITLE:
PARK STREET STREETScape IMPROVEMENTS

TOWN(S):
BRISTOL


DRAWING TITLE:
CROSS-SECTIONS

PROJECT NO.:
40968


DRAWING NO.:
XSC-14
 SHEET NO.:

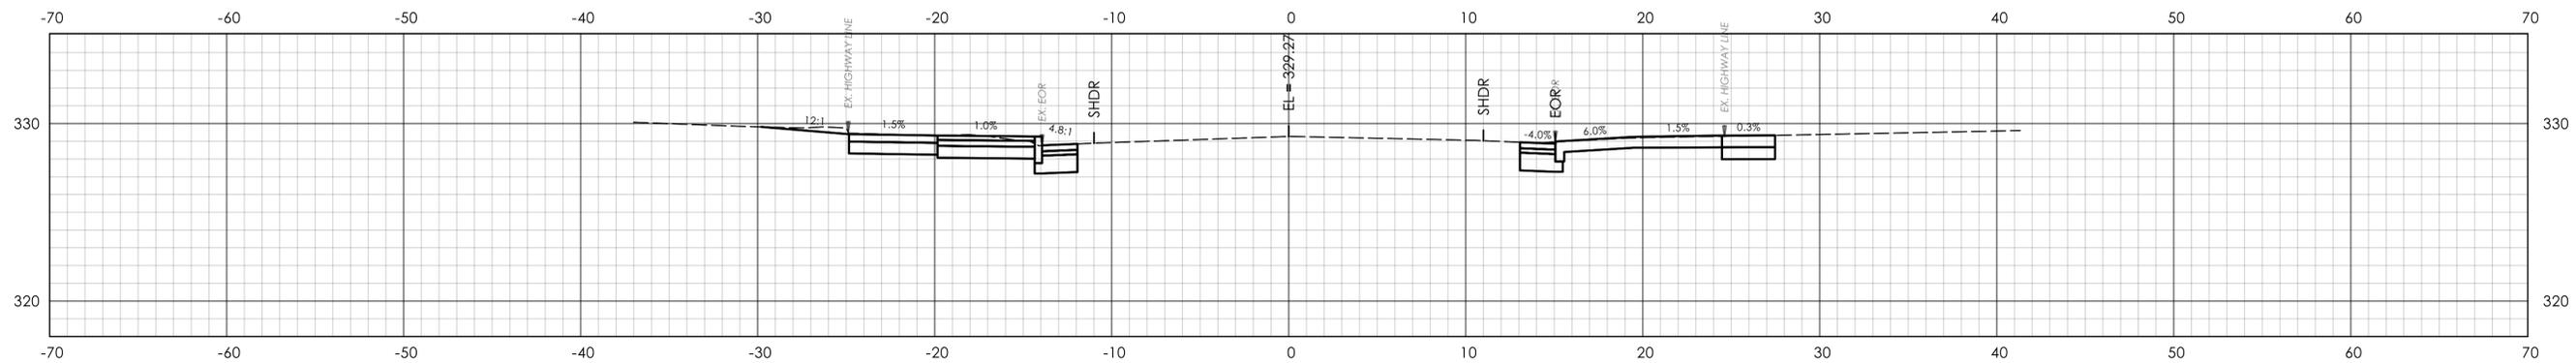

STA. 13+50.00

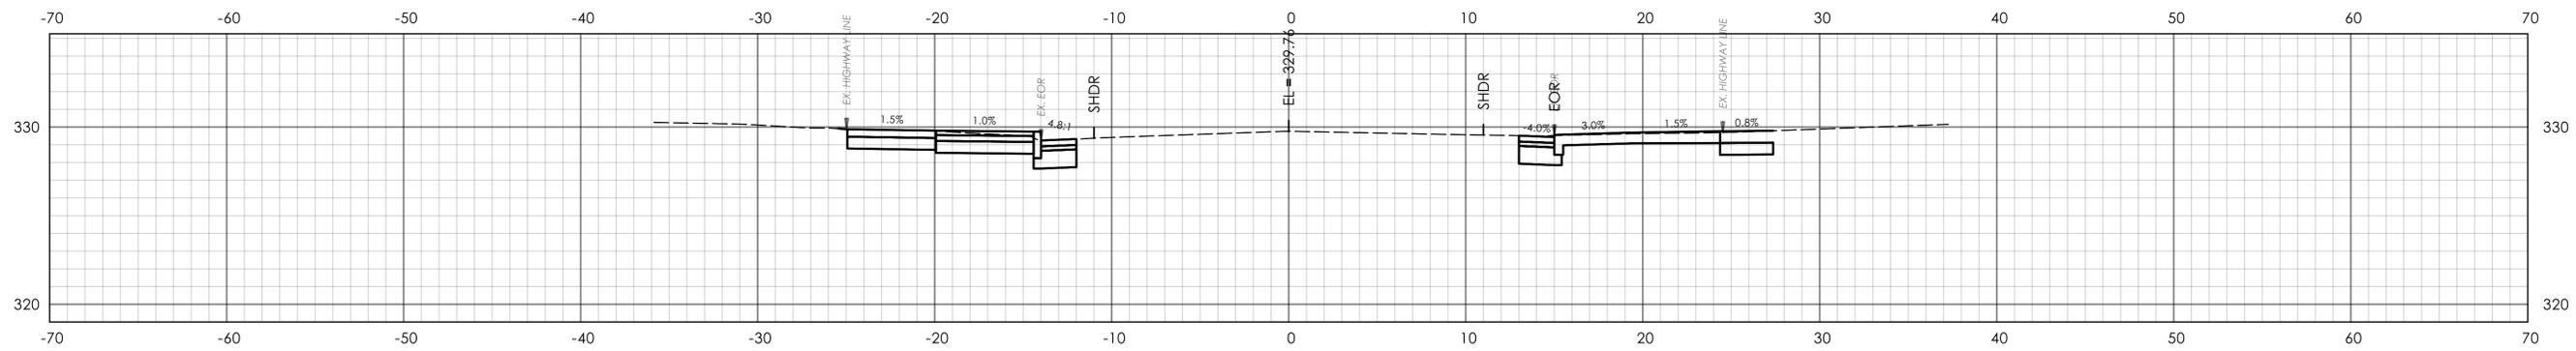


STA. 13+00.00

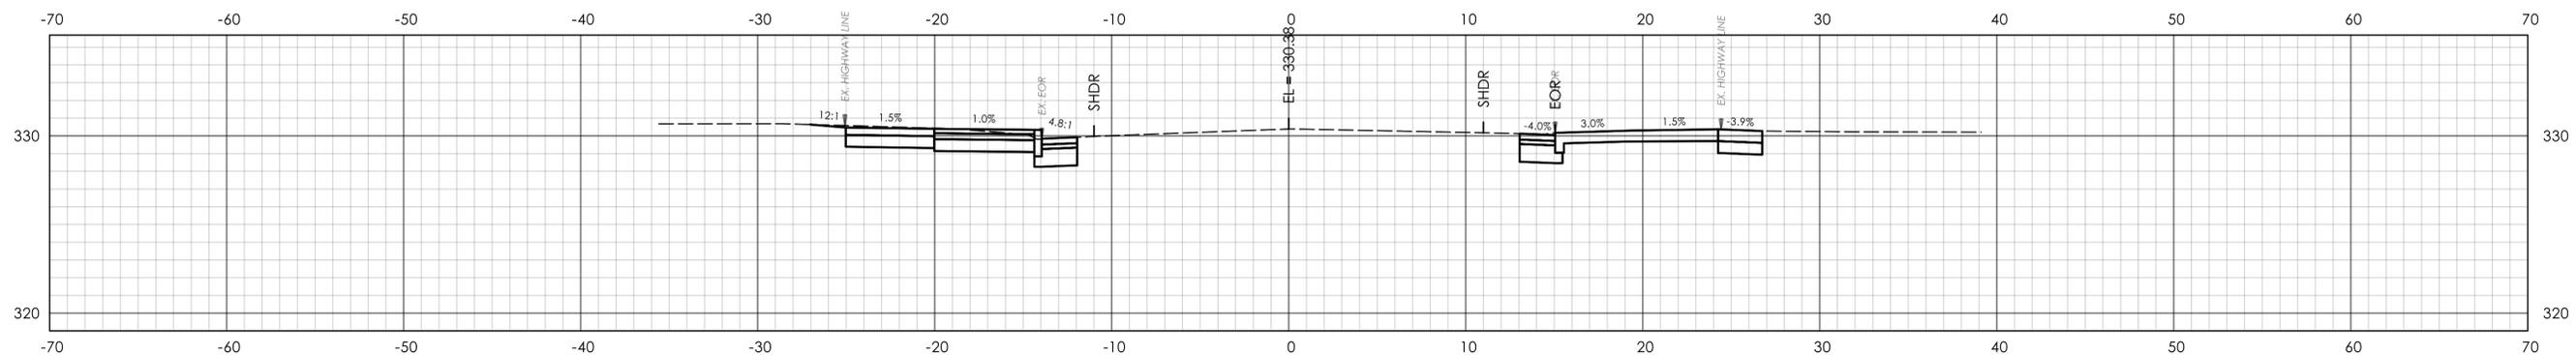

STA. 12+50.00

REV.	DATE	REVISION DESCRIPTION

SIGNATURE BLOCK:
 DESIGNER/DRAFTER: SL CHECKED BY:

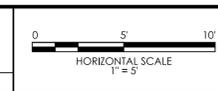




PROJECT TITLE:
PARK STREET STREETScape IMPROVEMENTS

TOWN(S):
BRISTOL

DRAWING TITLE:
CROSS-SECTIONS


PROJECT NO.:
40968

DRAWING NO.:
XSC-15
 SHEET NO.:

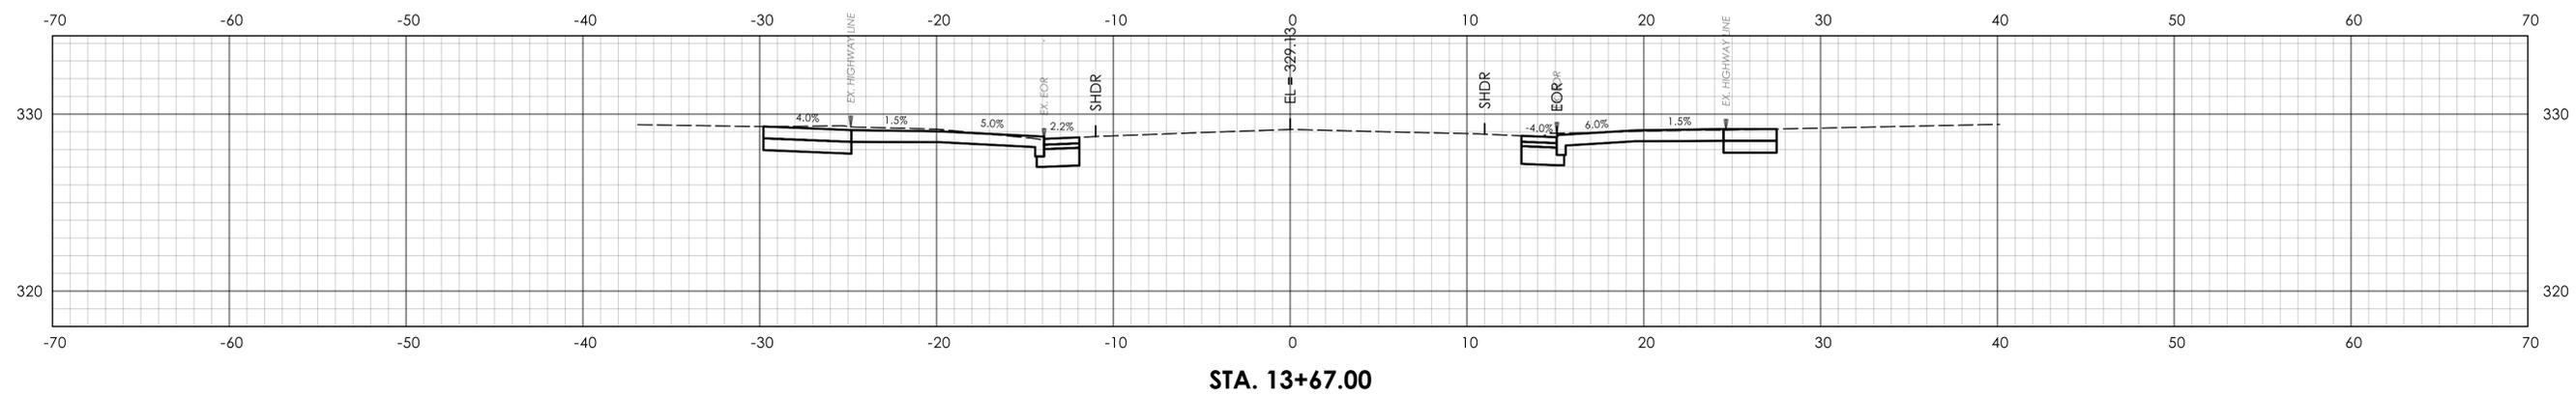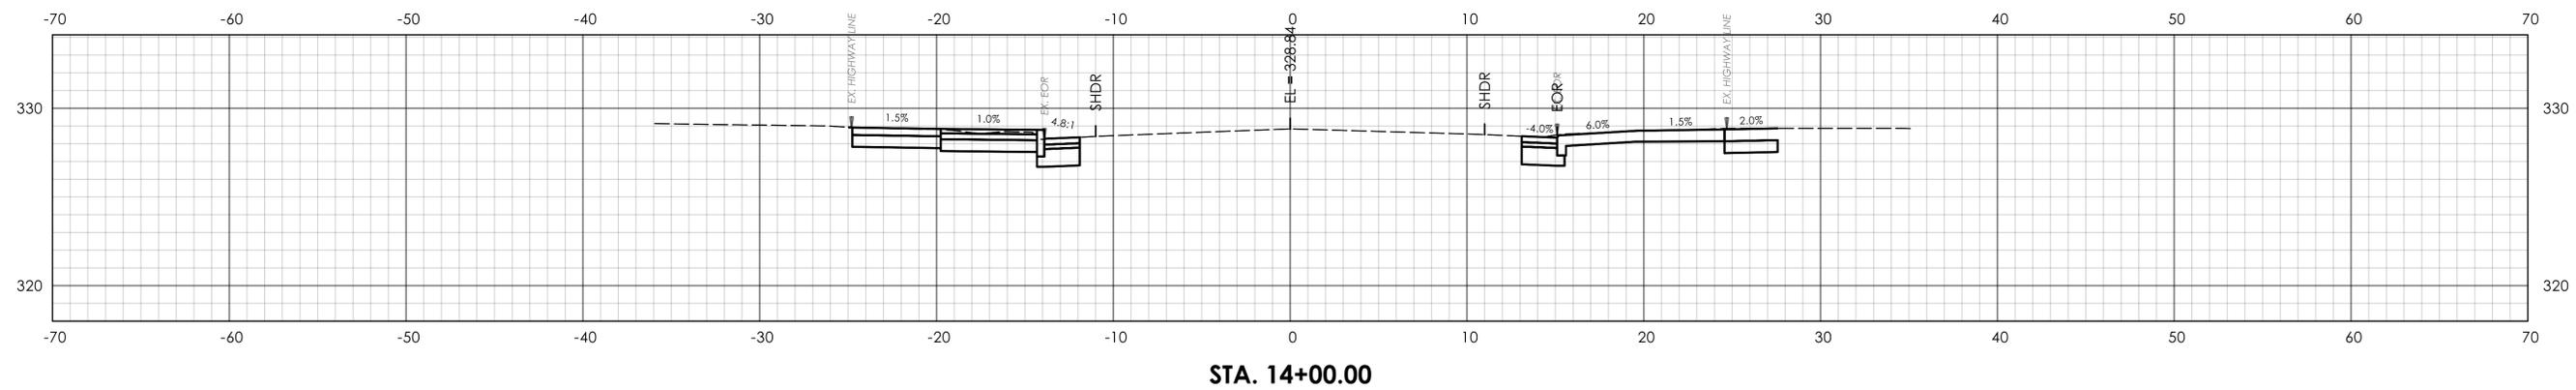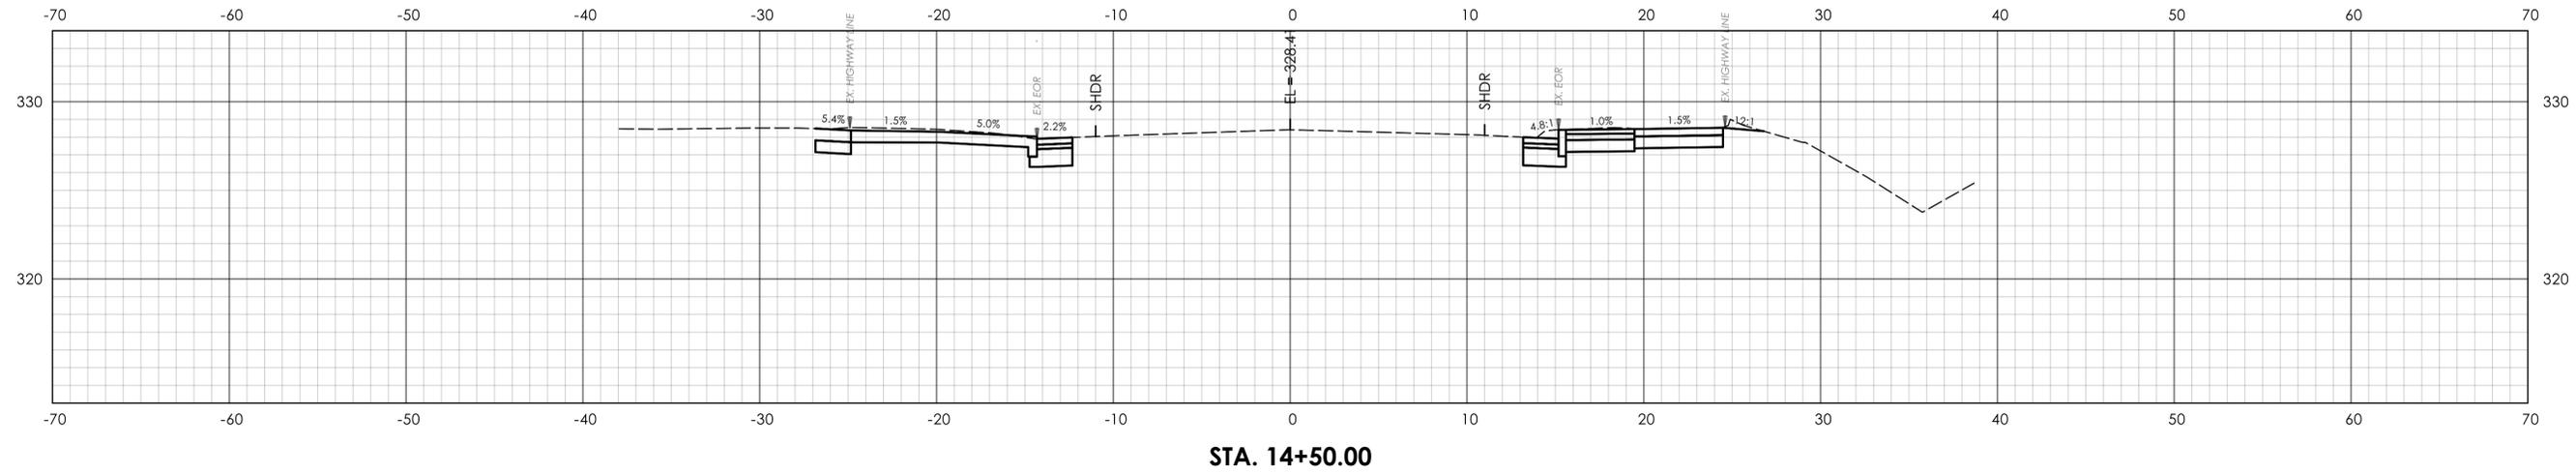

REV.	DATE	REVISION DESCRIPTION

SIGNATURE BLOCK:
 DESIGNER/DRAFTER: SL CHECKED BY:

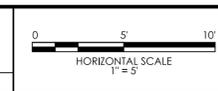




PROJECT TITLE: **PARK STREET STREETScape IMPROVEMENTS**

TOWN(S): **BRISTOL**

DRAWING TITLE: **CROSS-SECTIONS**


PROJECT NO.: **40968**

DRAWING NO.: **XSC-16**
 SHEET NO.:

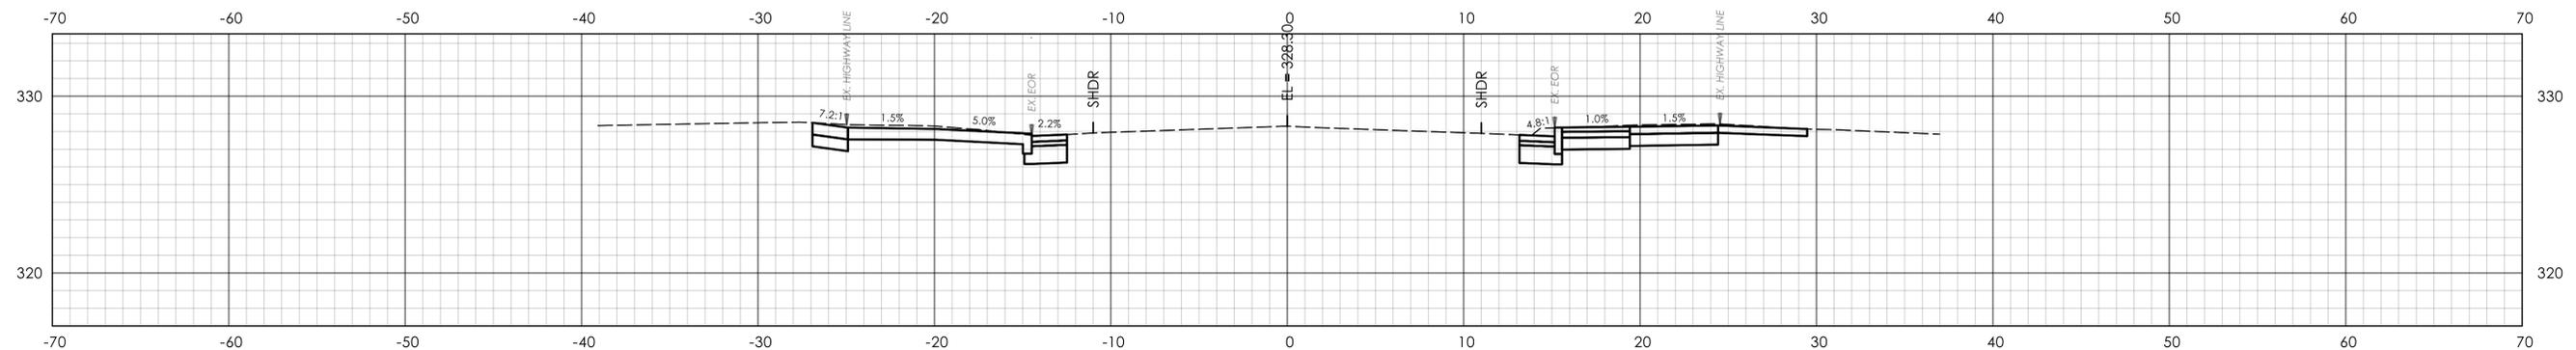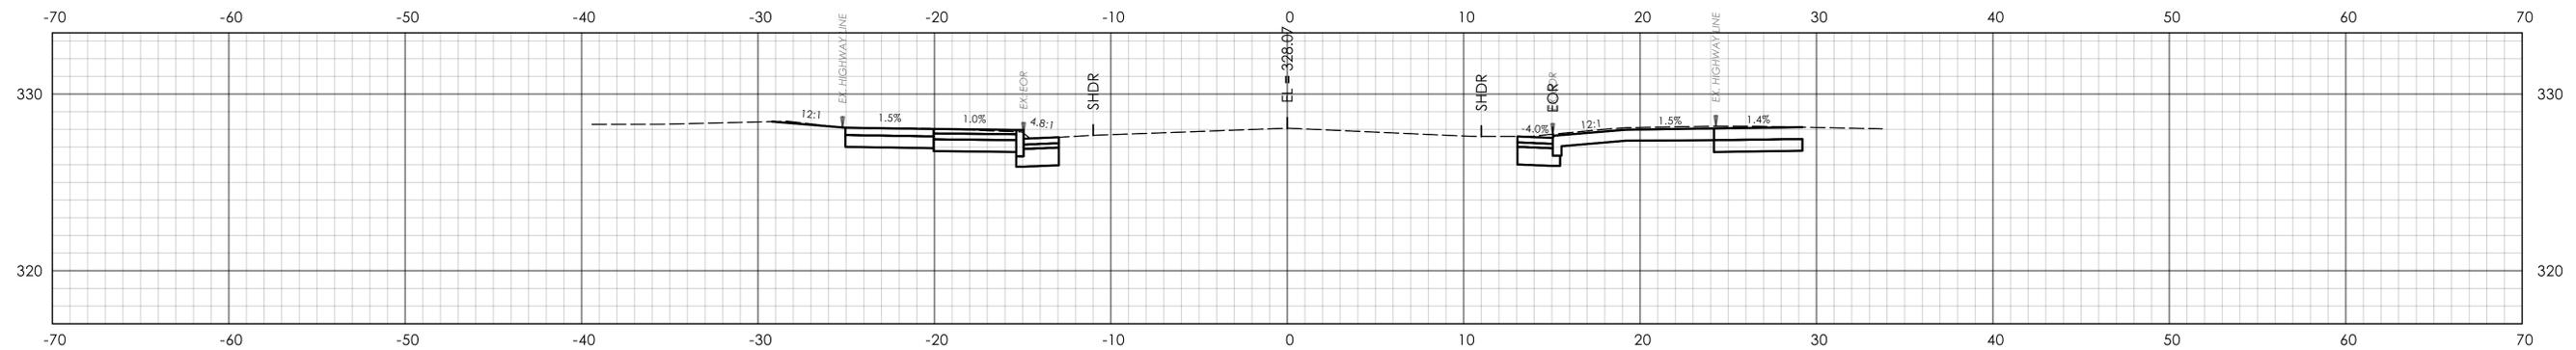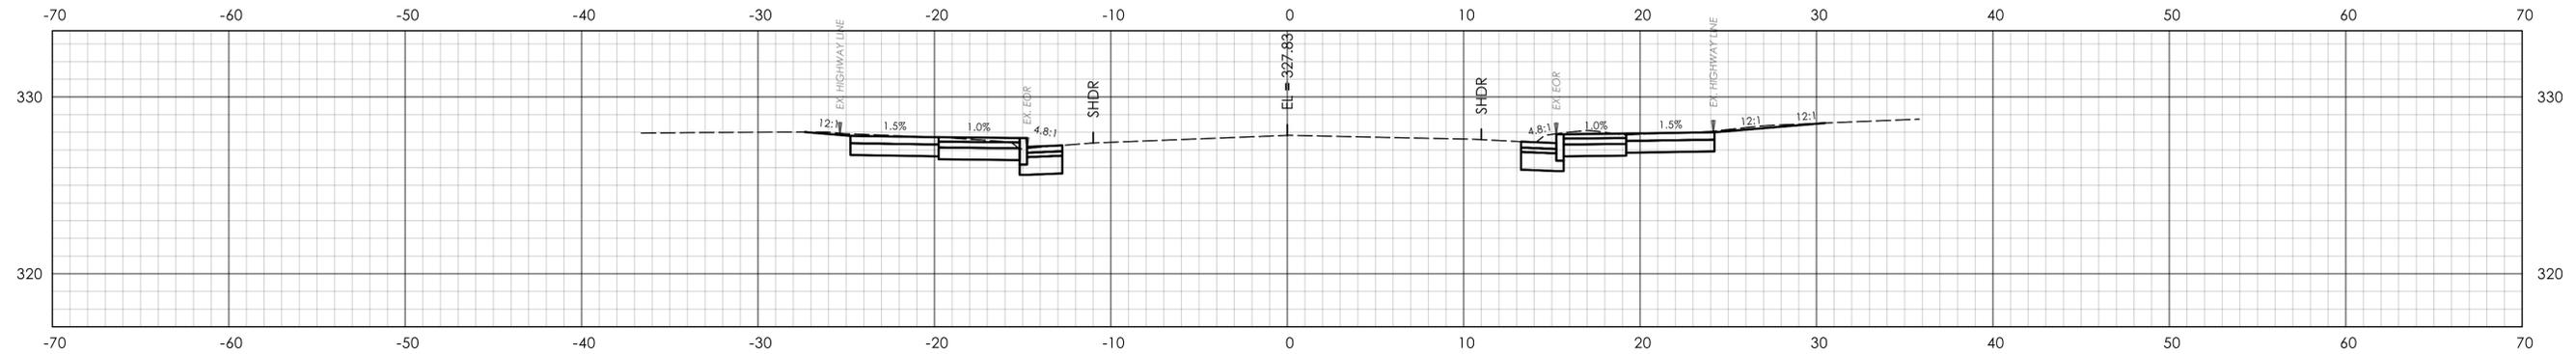

REV.	DATE	REVISION DESCRIPTION

SIGNATURE BLOCK:
 DESIGNER/DRAFTER: SL CHECKED BY:

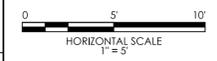

CONNECTICUT
 DEPARTMENT OF
 TRANSPORTATION




PROJECT TITLE:
PARK STREET STREETScape IMPROVEMENTS

TOWN(S):
BRISTOL

DRAWING TITLE:
CROSS-SECTIONS


PROJECT NO.:
40968

DRAWING NO.:
XSC-17
 SHEET NO.:

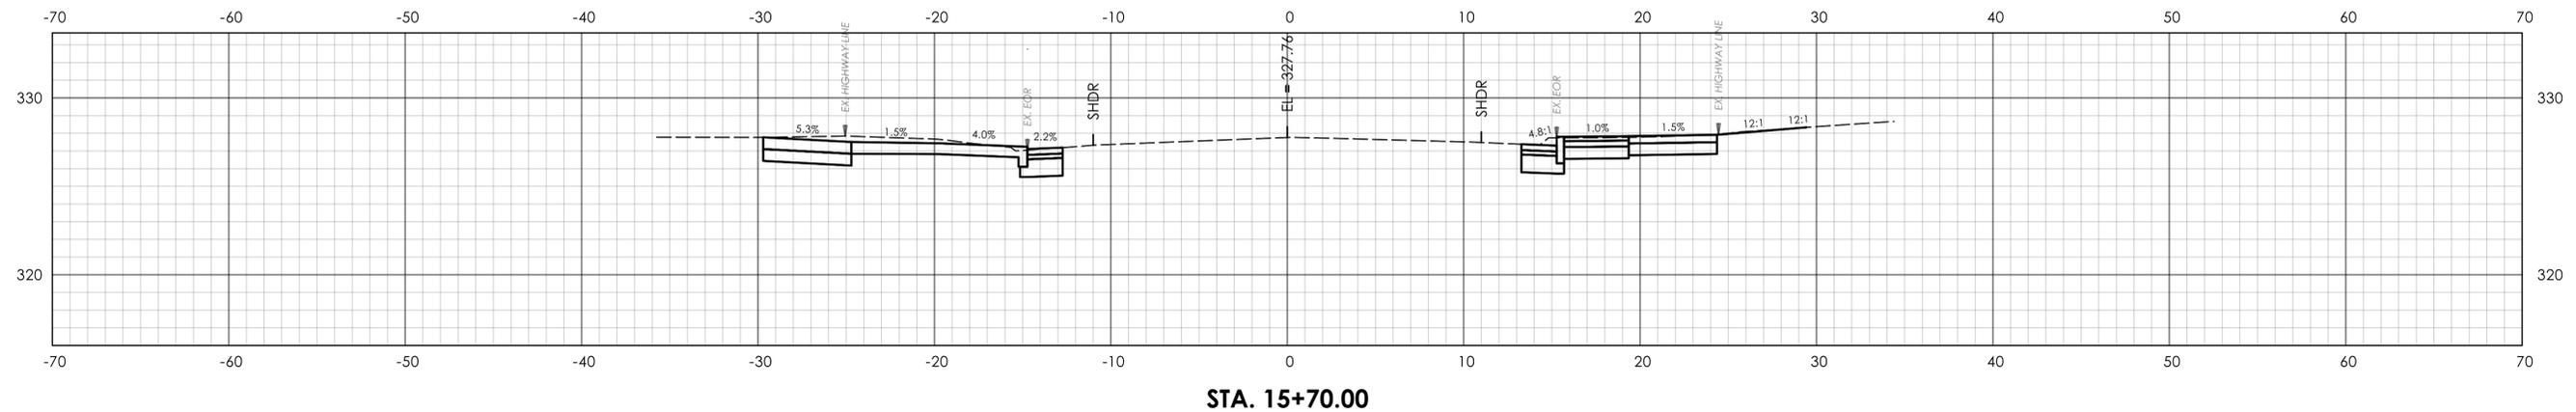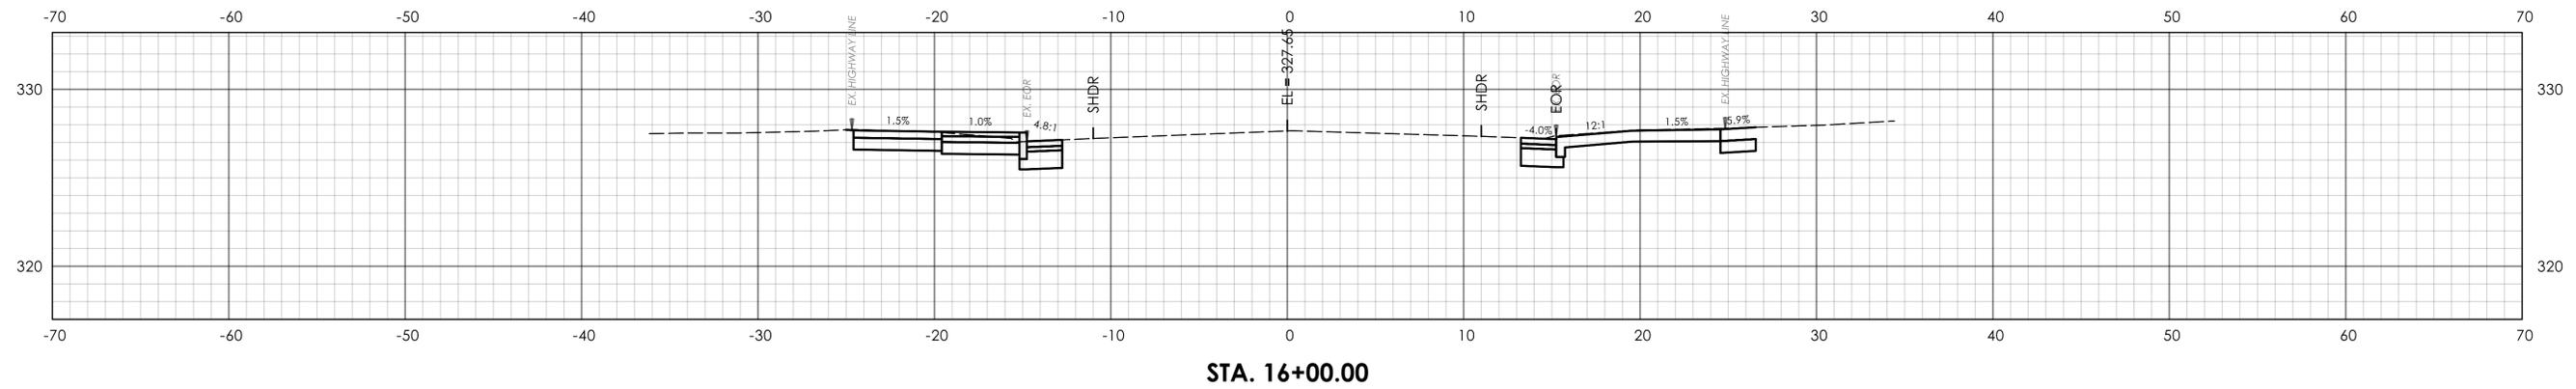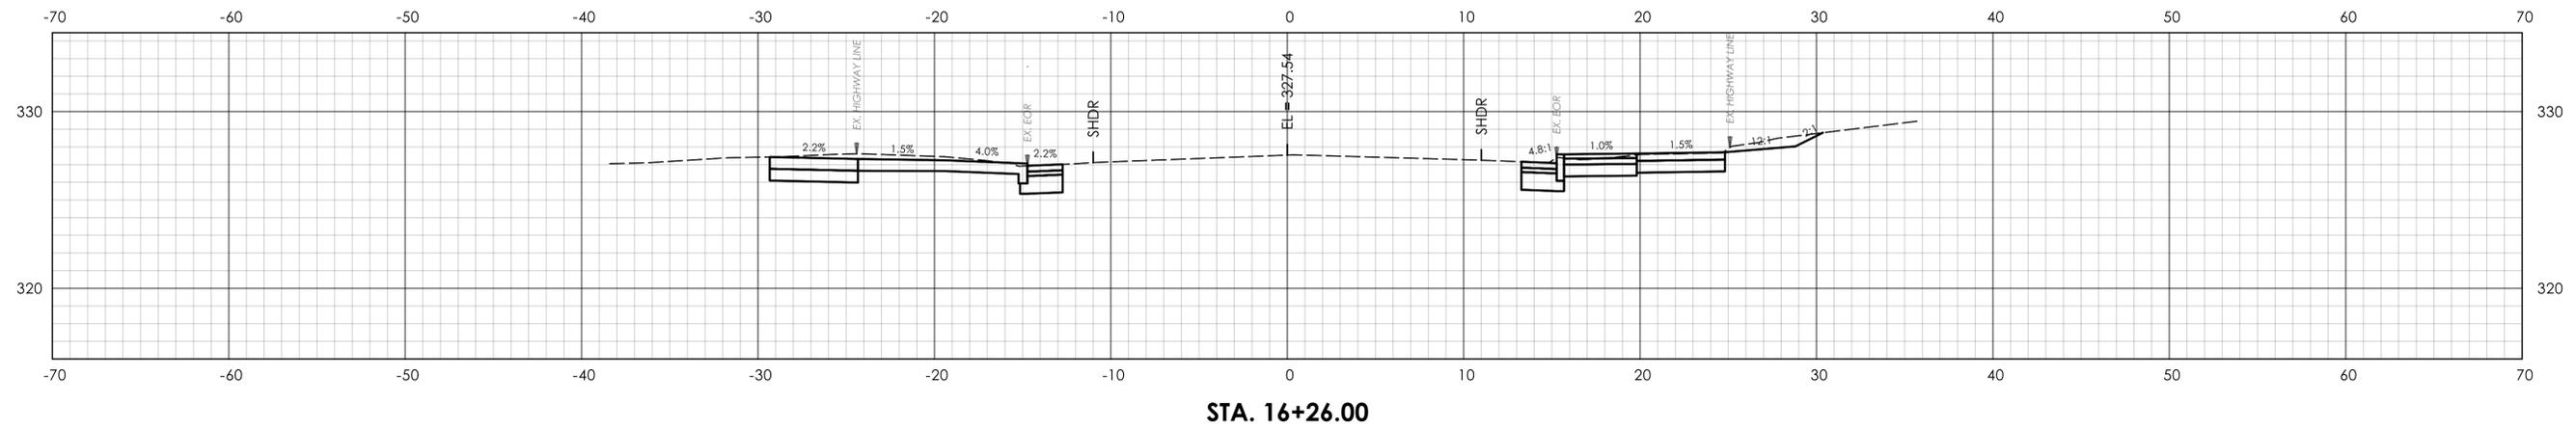

REV.	DATE	REVISION DESCRIPTION

SIGNATURE BLOCK:
 DESIGNER/DRAFTER: SL CHECKED BY:

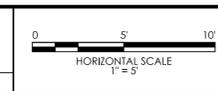




PROJECT TITLE:
PARK STREET STREETScape IMPROVEMENTS

TOWN(S):
BRISTOL

DRAWING TITLE:
CROSS-SECTIONS


PROJECT NO.:
40968

DRAWING NO.:
XSC-18
 SHEET NO.:

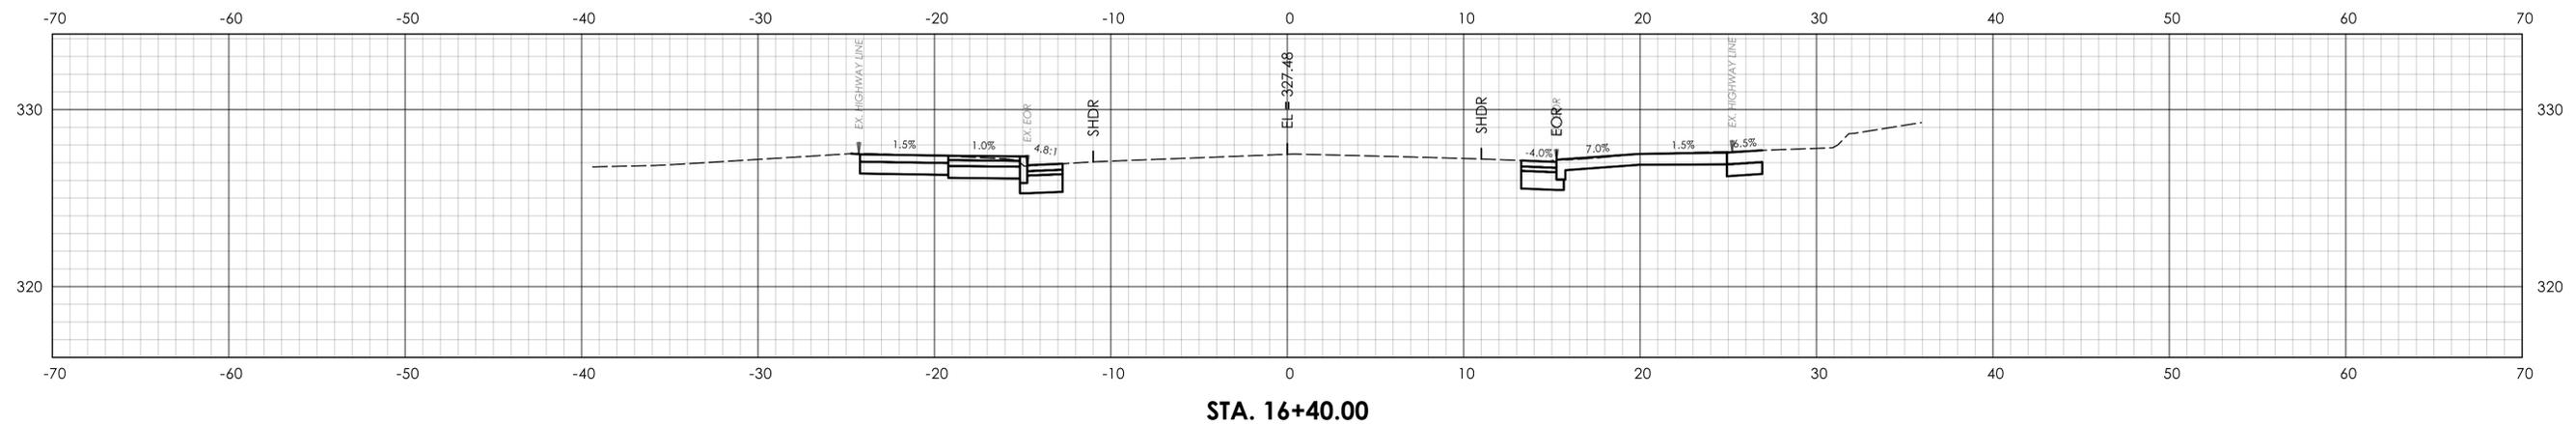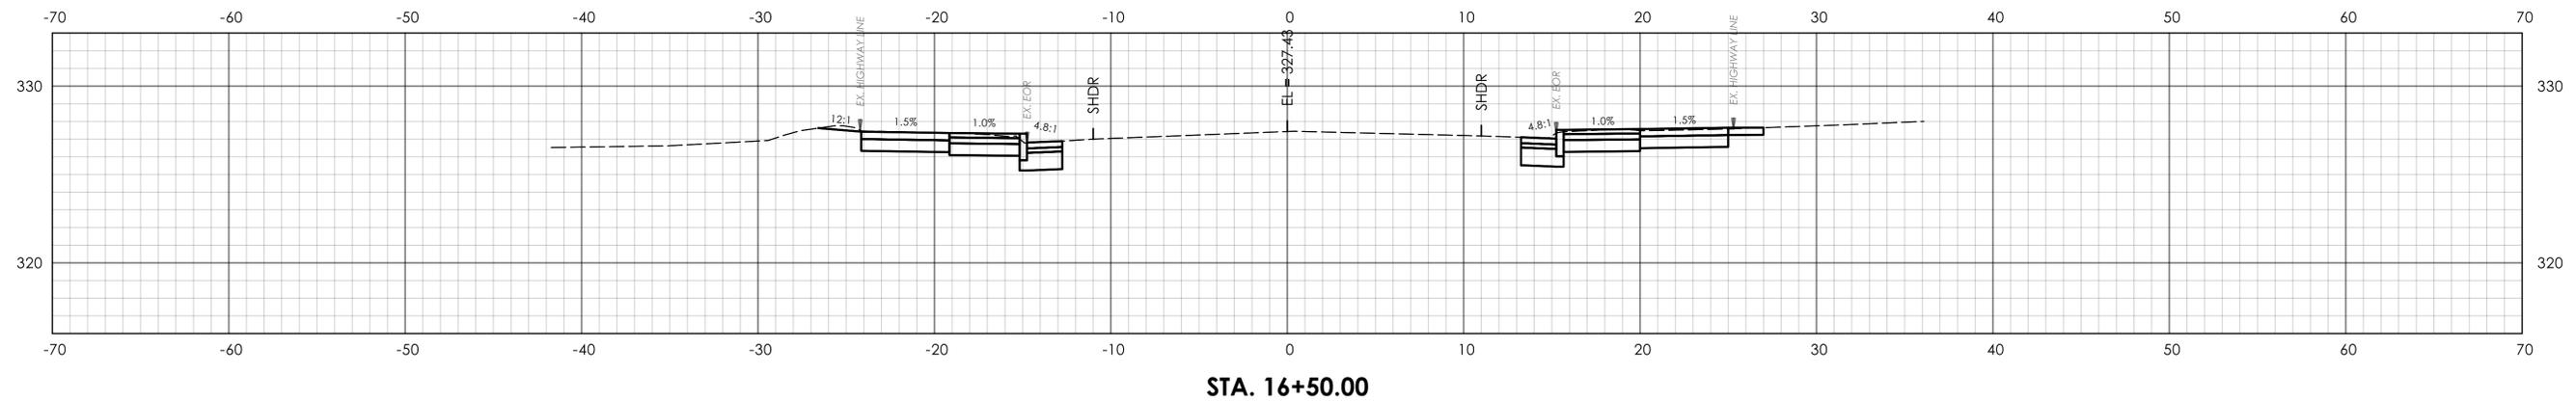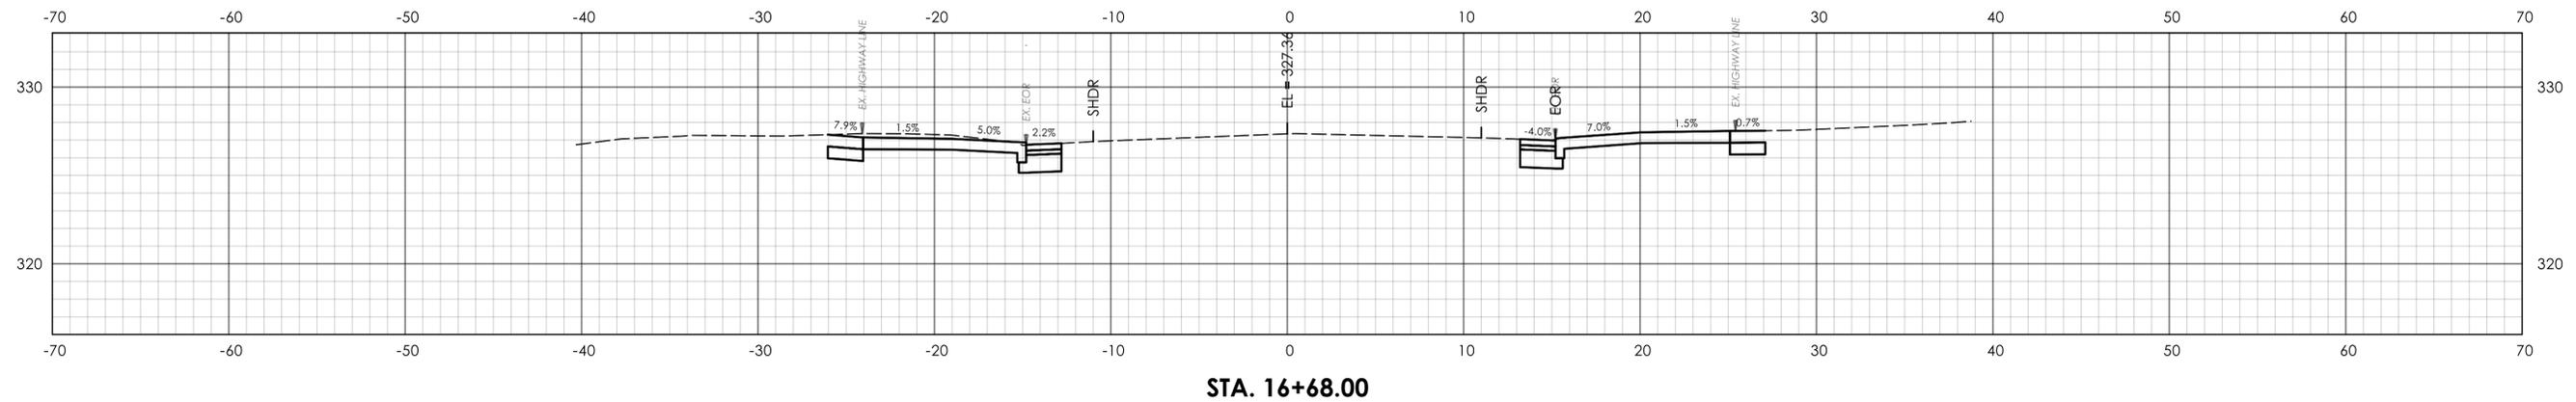

REV.	DATE	REVISION DESCRIPTION

SIGNATURE BLOCK:
 DESIGNER/DRAFTER: SL CHECKED BY:

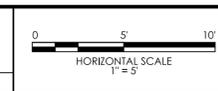


PROJECT TITLE:
PARK STREET STREETScape IMPROVEMENTS

TOWN(S):
BRISTOL


DRAWING TITLE:
CROSS-SECTIONS

PROJECT NO.:
40968

DRAWING NO.:
XSC-19
 SHEET NO.:

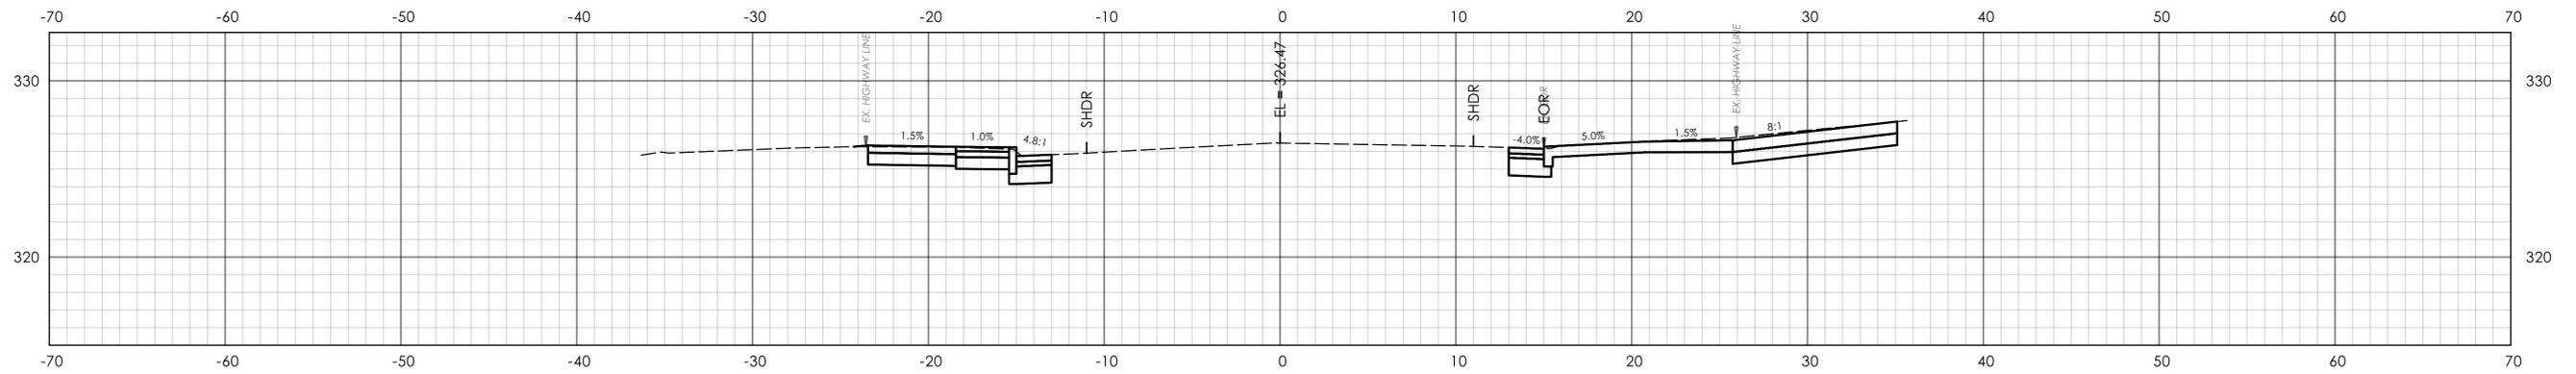


STA. 18+07.00

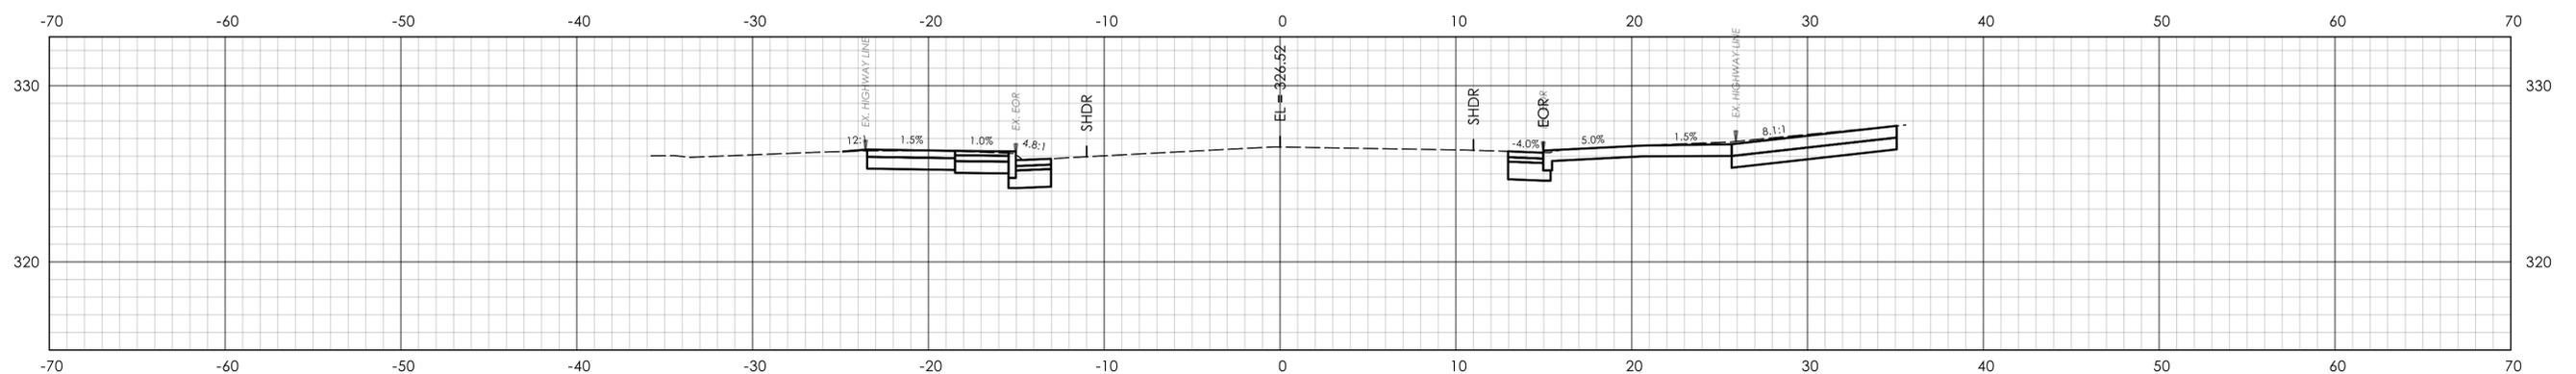

STA. 18+00.00

REV.	DATE	REVISION DESCRIPTION

SIGNATURE BLOCK:
 DESIGNER/DRAFTER: SL CHECKED BY:

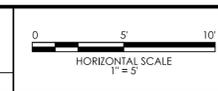

PROJECT TITLE:
PARK STREET STREETScape IMPROVEMENTS

TOWN(S):
BRISTOL

DRAWING TITLE:
CROSS-SECTIONS

PROJECT NO.:
40968

DRAWING NO.:
XSC-21
 SHEET NO.: