



Public Works | 860-584-6125

Memorandum

Date: July 14, 2020

To: Mayor Ellen Zoppo-Sassu

From: Raymond A Rogozinski, P.E., Director of Public Works

Re: **Eversource request to relocate a portion of the existing access road located south of Mountain Road on the City's road right of way.**

The Department of Public Works has received a request from Eversource to relocate a portion of an existing access road onto the City's Mountain Road right of way. The access road in question intersects Mountain road approximately 180 feet east of Down Street and is used by Eversource to access the power lines south of Mountain road. A portion of the access road is currently located on private property owned by Hillside Community Church and Eversource is proposing to reconstruct approximately 100 feet of access road to relocate it approximately 12 feet to the north off the private property and onto the City's right of way.

Based on a review of field condition work will be limited to the area immediately adjacent to the existing access road, therefore the Department of Public Works recommends the following Board of Public Works action:

Approve the Eversource request to relocate a portion of the existing access road (located south of Mountain Road, 180 feet east of Down Street) north onto the City's Mountain Road right of way (approximately 12 feet). Said approval shall be subject to install a roadside barrier along the northern edge of a portion of the access road and providing a gate to limit access.

Copy of mapping provided by Eversource is attached.



Please feel free to contact me with any questions/concerns at 860-584-6113.

City of Bristol

111 North Main Street

Bristol, CT 06010

www.bristolct.gov

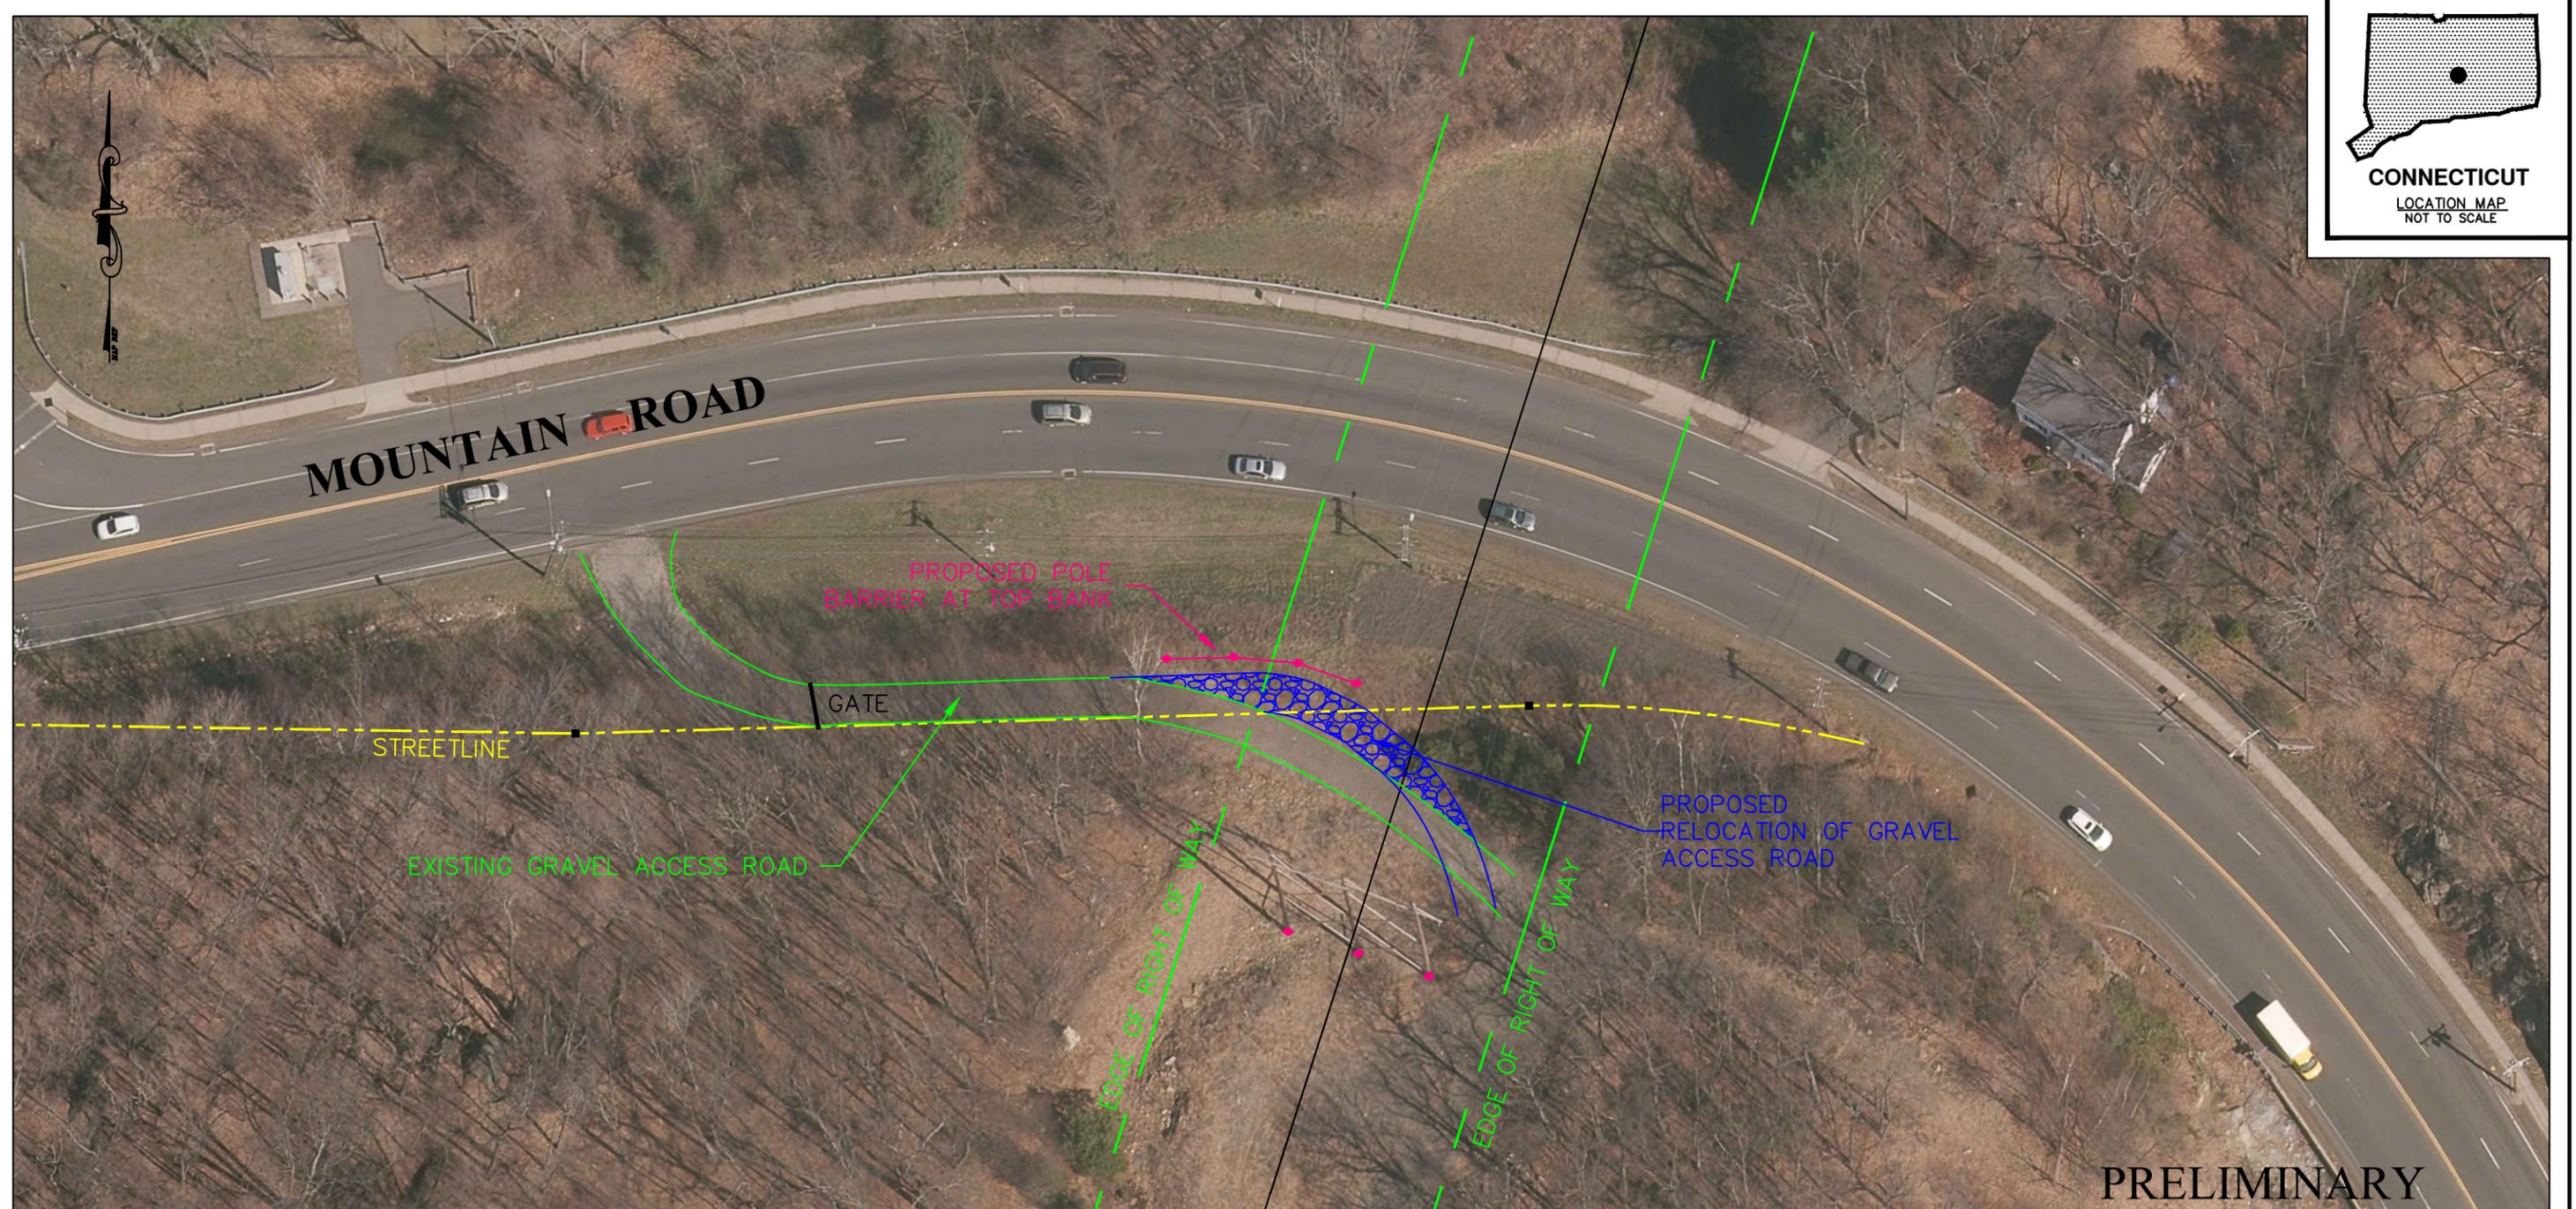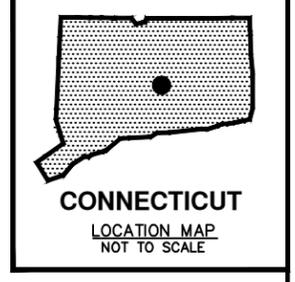

PRELIMINARY

MAP SCALE



(IN FEET)
1 inch = 50 ft.

NOTES:

- 1) PLANEMETRIC FEATURES LOCATED BY THE EVERSOURCE SURVEY DEPARTMENT ON 04/02/2020.
- 2) THE DATUMS FOR THIS SURVEY IS CT STATE PLANE NAD83.



TITLE: PERMIT SKETCH Access Road Relocation Bristol, CT			
BY:	CHKD:	APP:	APP:
DATE:	DATE:	DATE:	DATE:
H-SCALE: 1"=50'	SIZE: ANSI B	SURVEY JOB #:	SURVEY JOB #
V-SCALE: N/A	V.S.: Z-1-5	R.E.DWG.: REAL ESTATE DWG NO	
R.E. PROJ. NUMBER:		NUSCO:	NUSCO DWG NO