
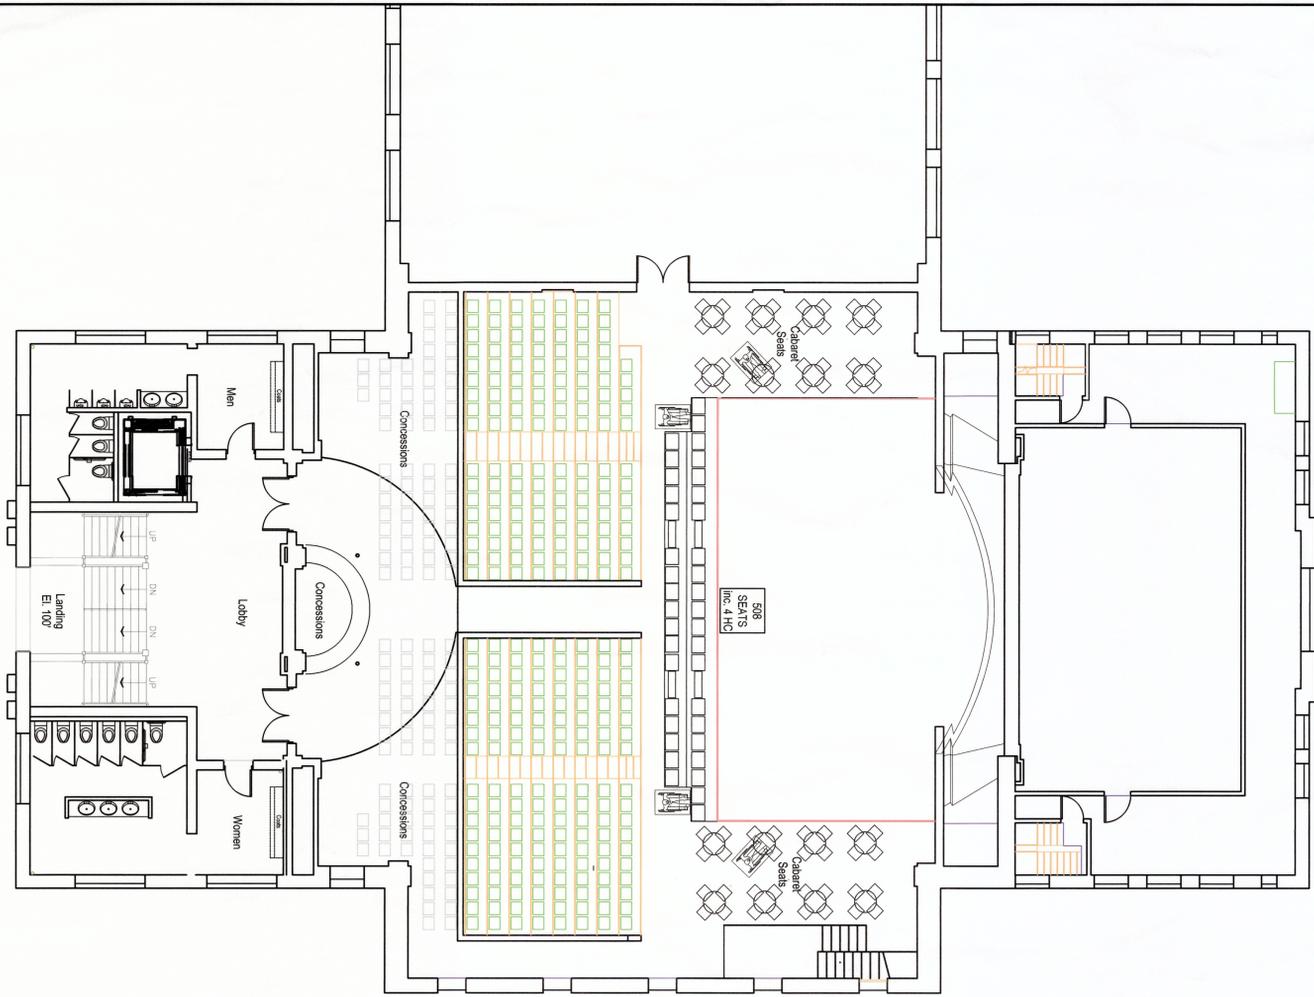


PLUMBING SUMMARY
PER CODE, 1 MALE WC PER 125 OCCUPANTS, 1 FEMALE WC PER 65 OCCUPANTS
786 SEATS REQUIRES 4 MALE WC, 7 FEMALE WC

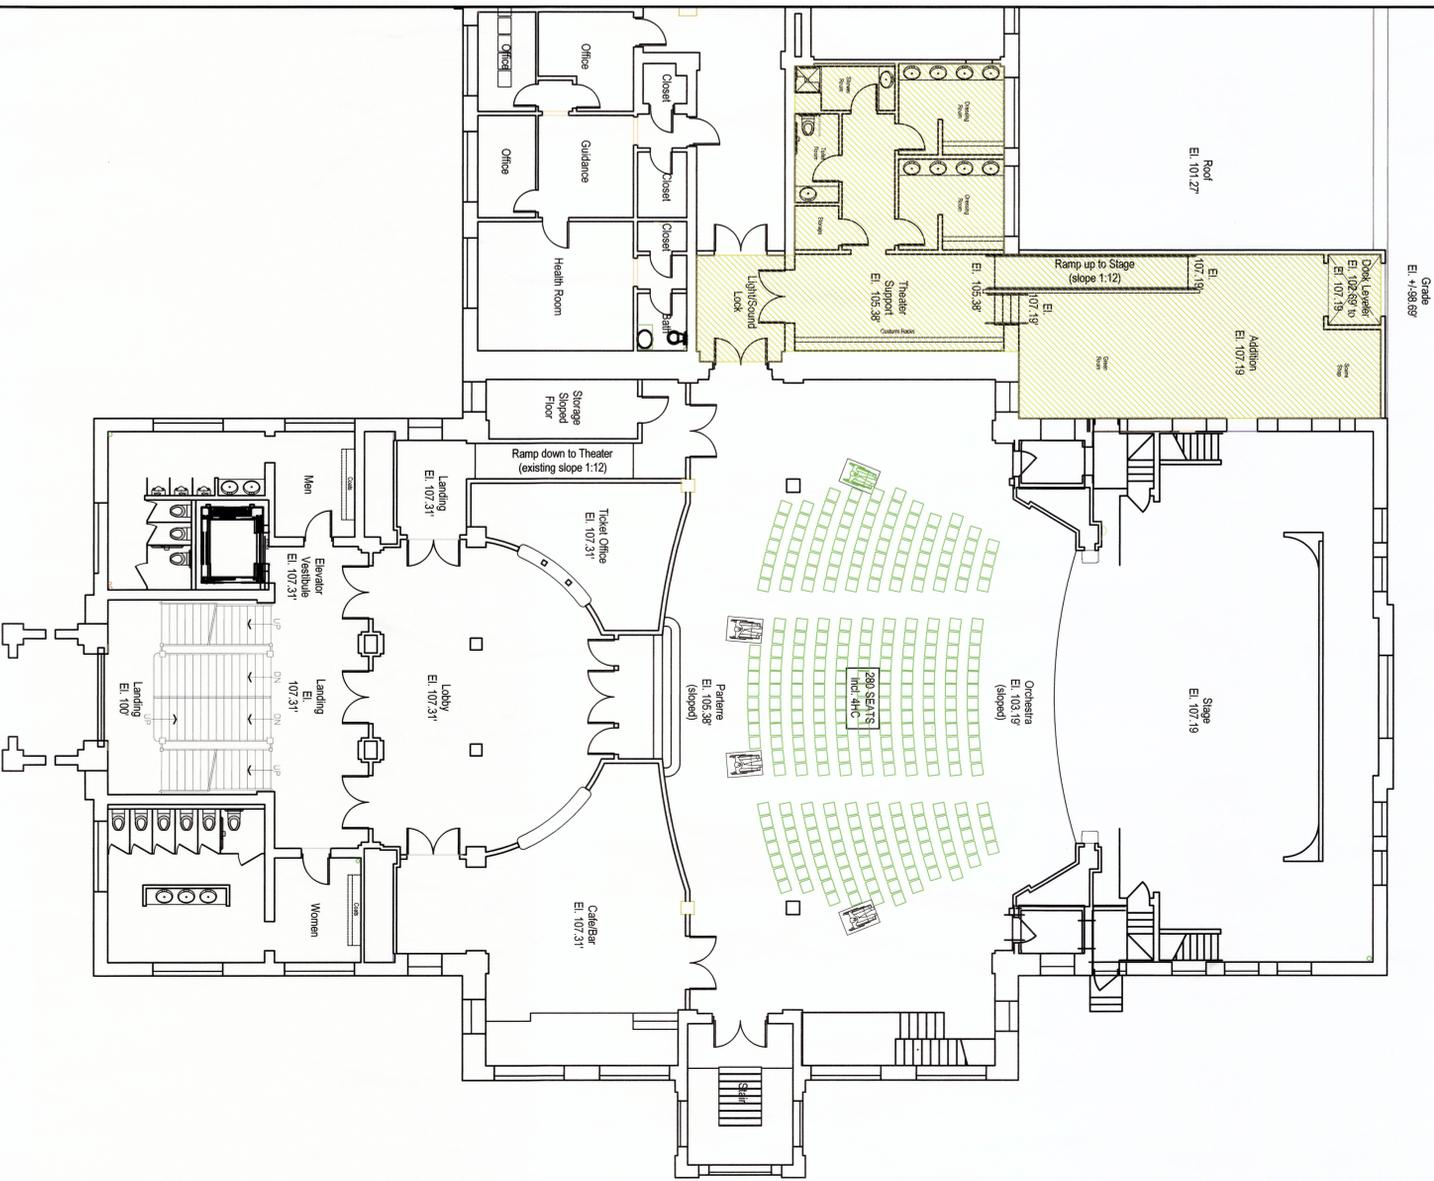

"800"


KEYPLAN

SMITH EDWARDS M^{PC} COY
ARCHITECTS
 179 ALLEN STREET, SUITE 505, HARTFORD, CT 06103-1421
 T. 860.560.9000 F. 860.560.9005 www.smithedwards.com

Bristol Community Center
 Memorial Boulevard, Bristol, Connecticut

Concept Theater Plans C: (786 Seats including 8 wheelchair positions)

date: 8/9/16
 print date: 8/9/16

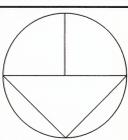

A1.C

NOTE: REFER TO GENERAL INFORMATION SHEET FOR ABBREVIATIONS / SYMBOLS / LEGENDS