

# COMMUNITY CONNECTIVITY RAMP AND SIDEWALK IMPROVEMENTS

## BRISTOL, CONNECTICUT

LIST OF DRAWINGS	SHEET NO.	LIST OF DRAWINGS	SHEET NO.	LIST OF DRAWINGS	SHEET NO.
COVER	V-1	NORTH MAIN ST (SCHOOL ST)	C-11	SIDEWALK DIMENSIONS	S-1
OVERVIEW	V-2	NORTH MAIN ST (SCHOOL ST)	C-12	SIDEWALK DIMENSIONS	S-2
SUMMARY TABLE	V-3	MEMORIAL BLVD (RIVERSIDE AVE, BLAKESLEE ST AND DOWNS ST)	C-13	CT DOT RAMP DETAILS	D-1
MUZZY ST (JACOBS ST)	C-1	MEMORIAL BLVD (RIVERSIDE AVE, BLAKESLEE ST AND DOWNS ST)	C-14	CT DOT RAMP DETAILS	D-2
MUZZY ST (BARNES AND PARK ST)	C-2	SOUTH ST (MAIN AND GEORGE ST)	C-15	CT DOT RAMP DETAILS	D-3
TULIP ST (JACOBS ST)	C-3	SOUTH ST (MILLIS ST)	C-16	CT DOT RAMP DETAILS	D-4
TULIP ST (BARNES ST)	C-4	SOUTH ST (SEYMOUR ST)	C-17	CT DOT RAMP DETAILS	D-5
CENTER ST (WEST ST)	C-5	SOUTH ST (MELLEN ST)	C-18	CT DOT RAMP DETAILS	D-6
CENTER ST (MYLES, VALLEY AND FOLEY ST)	C-6	SOUTH ST (MELLEN ST)	C-19	CT DOT RAMP DETAILS	D-7
GAYLORD ST (ADDISON AND FRANCIS ST)	C-7	SOUTH ST (CAWLEY ST, EAST ST AND EMILY LN)	C-20	CT DOT SIDEWALK DETAILS	D-8
GAYLORD ST (WEST ST)	C-8	SOUTH ST (WILCOX ST, EAST RD AND RIDGE RD)	C-21	BRISTOL STANDARD SIDEWALK DETAILS	D-9
MEADOW ST (WEST AND KELLY ST)	C-9	SOUTH ST (DOWNS ST)	C-22	CT DOT LINE STRIPING DETAILS	D-10
WEST ST (LAUREL ST)	C-10				

BOARD OF PUBLIC WORKS  
**MAYOR ELLEN ZOPPO-SASSU, CHAIRMAN**

DIRECTOR OF PUBLIC  
**RAYMOND A. ROGOZINSKI, P.E.**

CITY ENGINEER  
**NANCY LEVESQUE, P.E.**

JANUARY 8, 2020

Contract : 2C21-003



PREPARED BY:  
City of Bristol  
Department of Public Works  
111 North Main Street  
Bristol, Connecticut 06010  
Tel: 860-584-6125  
Fax: 860-584-3838  
ci.bristol.ct.us


NO.	DATE	COMMENTS:

DESIGN BY: CVP  
DRAFTED BY: CVP  
CHECKED BY: NL  
SCALE: AS NOTED  
DATE: 1/8/20  
PROJECT#: 2C21-003

**COMMUNITY  
CONNECTIVITY PROGRAM**  
Bristol, Connecticut  
COVER

DRAWING NO.:  
V-1

RSA STUDY AREA - BRISTOL CT - VICINITY MAP

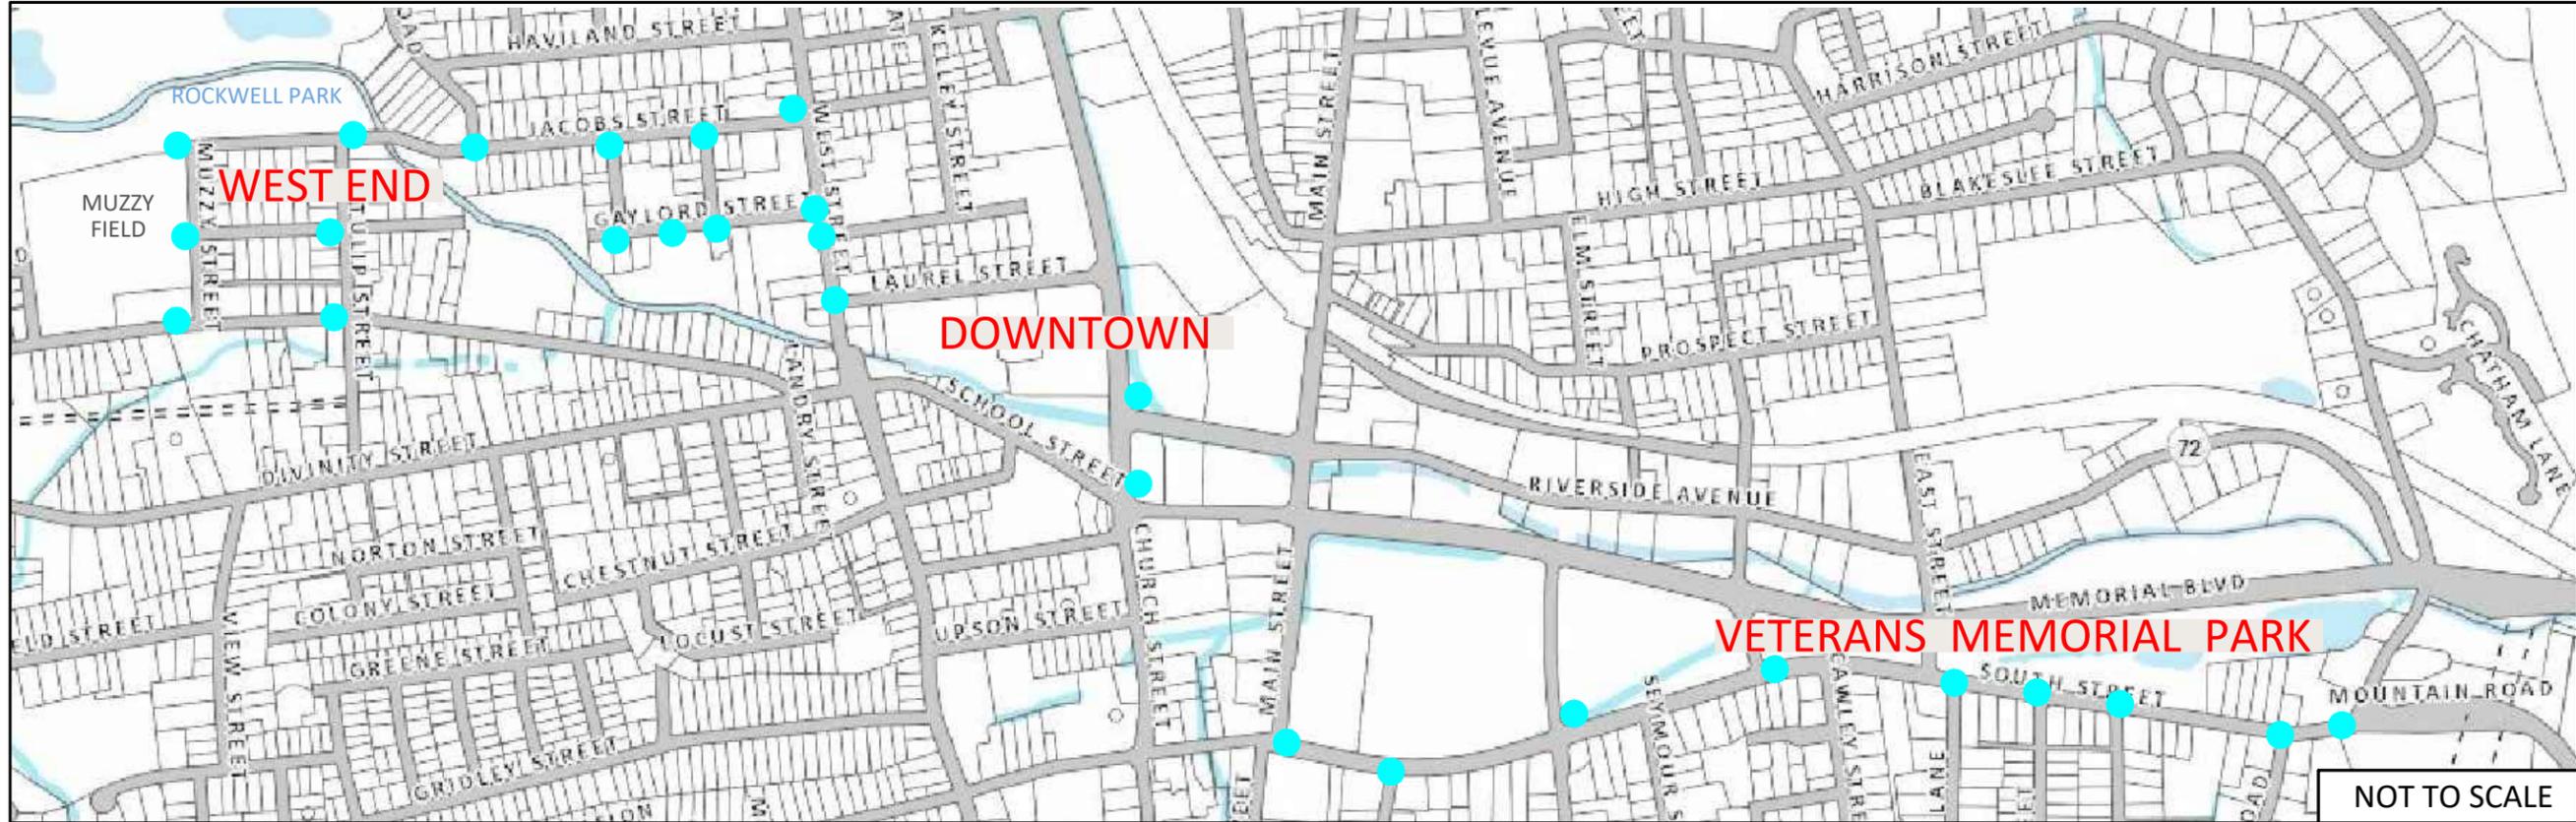

**General Notes:**

- 1-All ramps shall comply with DOT standards. (see details on sheets 38-46)
- 2-Contractors shall contact CALL-BEFORE-U-DIG at 1-800-922-4455 for mark out of utilities 72 hours prior to any excavation.
- 3-All methods and materials of construction shall comply with the standards and specifications of the City of Bristol.
- 4-The contractor shall pay all utility company fees and coordinate all work with utility company as required. The owner shall reimburse the contractor for all fees that are not covered under a separate owner/utility company agreements.
- 5-The contractor shall arrange for resetting of curb boxes, valve boxes, and removal and/or relocation of utility poles and overhead wires with the appropriate utility companies, as required.
- 6-The Contractor shall employ all necessary means to control and prevent water pollution and erosion, through the use of filtration fences, hay bales, and related measures, as depicted in these contract documents and as ordered by Engineer.
- 7-The contractor shall employ all necessary barricades, signs, traffic cones, traffic men, etc. for maintenance and protection of traffic as required by the CT DOT and City of Bristol.
- 8-A driveway apron and/or sidewalk permit obtained from the Public Work Department, will be required prior to constructing any driveway apron and/or sidewalk within the City R.O.W. The contractor constructing the driveway apron and/or sidewalk within the City R.O.W shall notify the City highway inspector 48 hours prior to any such construction to the make arrangements for an inspection of any driveway apron and/or sidewalk installation. No concrete (Portland cement and/or Bituminous) shall be placed prior to an inspection by the City highway inspector.
- 9-The contractor shall restore any damaged curbs, pavement, structures, sidewalks, etc, damaged during construction to their original condition or better, as directed by Engineer.

RSA COMMUNITY CONNECTIVITY PROJECTS			
SYMBOL	QTYS	UNITS	DESCRIPTIONS
	-	-	ADA compliant curb ramp location
	23	EACH	Crosswalks
	7	EACH	Stop bars
	9,600	SF	Sidewalks
	71	EACH	Ramps

**Bristol**  
CONNECTICUT  
*Public Works*

PREPARED BY:  
City of Bristol  
Department of Public Works  
Tel: 860-584-6125  
Fax: 860-584-3838  
ci.bristol.ct.us

111 North Main Street  
Bristol, Connecticut 06010

No.	DATE	COMMENTS

DESIGN BY: CVP  
DRAFTED BY: CVP  
CHECKED BY: NL  
SCALE: AS NOTED  
DATE: 1/8/20  
PROJECT#: 2021-003

**COMMUNITY CONNECTIVITY PROGRAM**  
Bristol, Connecticut  
VICINITY MAP

DRAWING NO.:  
V-2




**City of Bristol**  
 Department of Public Works  
 111 North Main Street  
 Bristol, Connecticut 06010  
 Tel. 860-584-6125  
 Fax 860-584-3838  
 ci.bristol.ct.us

ITEM	RAMPS																					TOTALS											
	1		3		6		7		8		9		11		13		15		17		20		21		RAMPS		CONCRETE		CROSSWALKS		STOPBAR 12" WIDE		
AVERAGE AREA	75(SF)		100(SF)		125(SF)		125(SF)		75(SF)		75(SF)		75(SF)		50(SF)		50(SF)		50(SF)		100(SF)		100(SF)		R/R*	NEW*	RAMP (SF)	SIDEWALK (SF)	EA	SF	EA	SF	
PAGES	R/R*	NEW*	R/R*	NEW*	R/R*	NEW*	R/R*	NEW*	R/R*	NEW*	R/R*	NEW*	R/R*	NEW*	R/R*	NEW*	R/R*	NEW*	R/R*	NEW*	R/R*	NEW*	R/R*	NEW*	R/R*	NEW*	R/R*	NEW*	R/R*	NEW*			
<b>MUZZY ST</b>																																	
C-1*^			1												2	1			2	1						4	3	400	675	3	430	3	36
C-2	1																									1	0	75	50	2	375	1	16
<b>TULIP ST</b>																																	
C-3																										0	0	0	0	4	575		0
C-4							4																			4	0	480	0	4	625		0
<b>HAILAND ST</b>																																	
C-5															1											0	1	50	2,050	1	170		
C-6	1				1		2																			4	0	435	3,375	1	165	1	10
<b>GAYLORD ST</b>																																	
C-7							1								2		1									5	0	370	75	1	165		
C-8									1		2															3	0	225	225	1	155		
C-9			1				1																			2	0	220	125	1	170		
<b>WEST ST</b>																																	
C-10															1											1	0	50	125	1	170		
<b>NORTH MAIN ST</b>																																	
C-11							2				2															4	0	390	280	1	200	1	
C-12							2				1															3	0	315	120				17
<b>MEMORIAL BLVD</b>																																	
C-13	1										1		1													2	0	150	100			1	27
C-14^	2																									2	0	150	850	2	580		
<b>SOUTH ST</b>																																	
C-15	2		1				3				1				1											8	0	735	875	1	180		
C-16							2																			2	0	240	0				
C-17							1		1		1															3	0	270	200				
C-18							3				1															4	0	435	250	1	170		
C-19																										2	0	100	100				
C-20							6																			6	0	720	100				
C-21							5								1											6	0	650	50				
C-22							2																			2	0	240	0				
ITEMS	1		3		6		7		8		9		11		13		15		17		20		21		R/R*	NEW*	RAMP	SIDEWALK (SF)	CROSSWALKS	STOPBAR			
SUB TOTALS	7	0	3	0	1	0	34	0	2	0	9	0	1	0	7	3	2	0	2	1	0	0	1	0	69	4	6,700	9,625	-	-	-	-	
TOTAL	7		3		1		34		2		9		1		10		2		3		0		1		73		16,325	24	4130	7	106		

R/R\* (REMOVE AND REPLACE) = SAWCUT AND REMOVE EXISTING CONCRETE/ PAVEMENT REQUIRED TO RECONSTRUCT, INCLUDING ALL CURB AND GRADE TRANSITIONS  
 ^ = CONSTRUCT NEW SIDEWALK (TOTAL CONSTRUCTION OF NEW SIDEWALK IS 1050SF (250 ON C-1 AND 800SF ON SHEET C-22))

**LABELING DESCRIPTION:  
DESCRIPTION-COUNT/TOTAL**

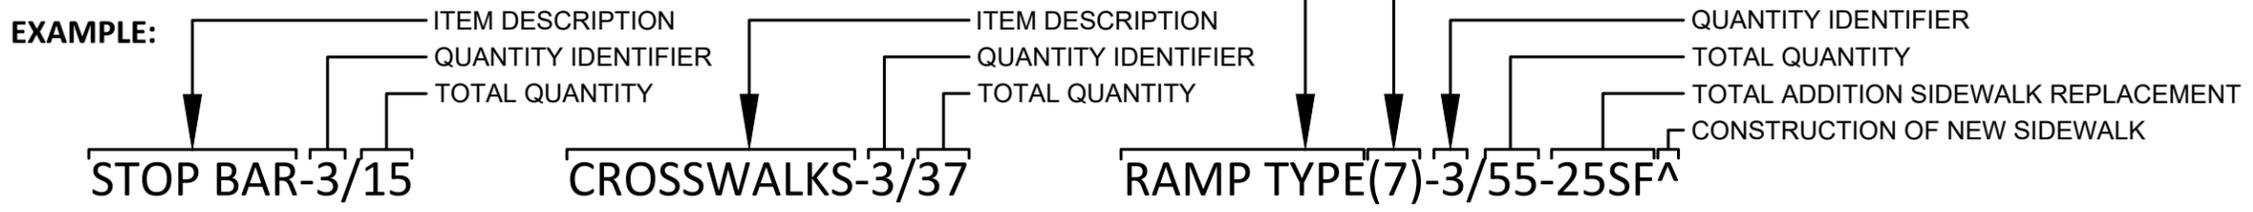

PREPARED BY:






City of Bristol  
Department of Public Works

No. DATE COMMENTS:

DESIGN BY: CVP  
 DRAFTED BY: CVP  
 CHECKED BY: NL  
 SCALE: AS NOTED  
 DATE: 1/8/20  
 PROJECT#: 2C21-003

**COMMUNITY  
CONNECTIVITY PROGRAM**  
 Bristol, Connecticut  
 SUMMARY TABLE

DRAWING NO.:  
**V-3**

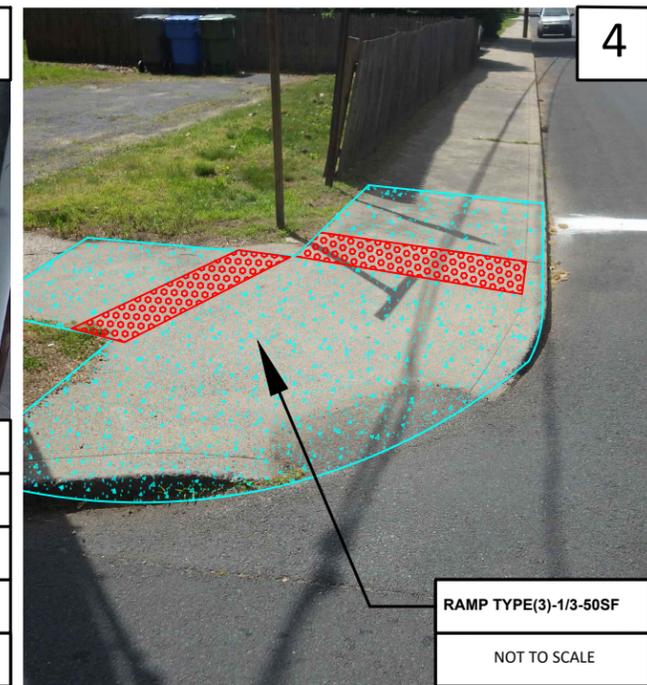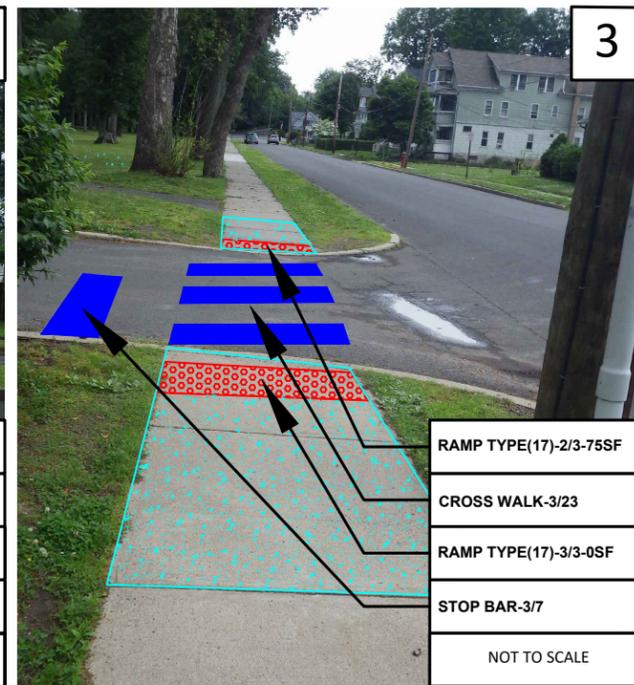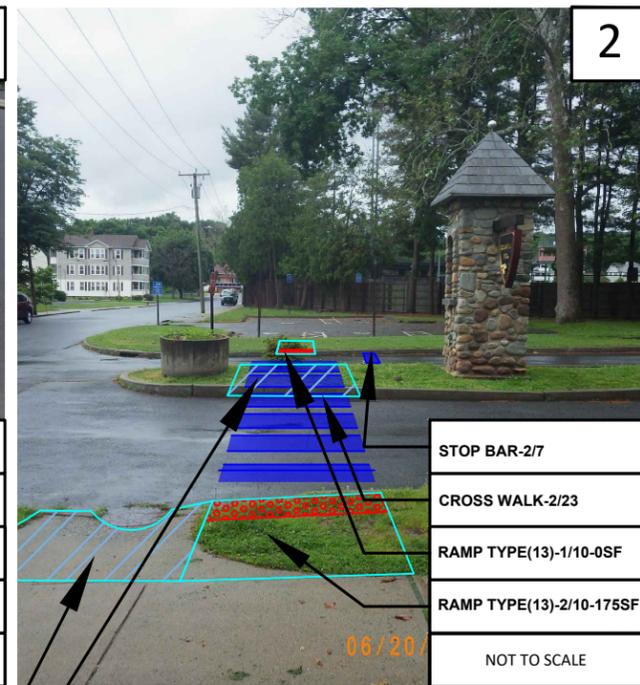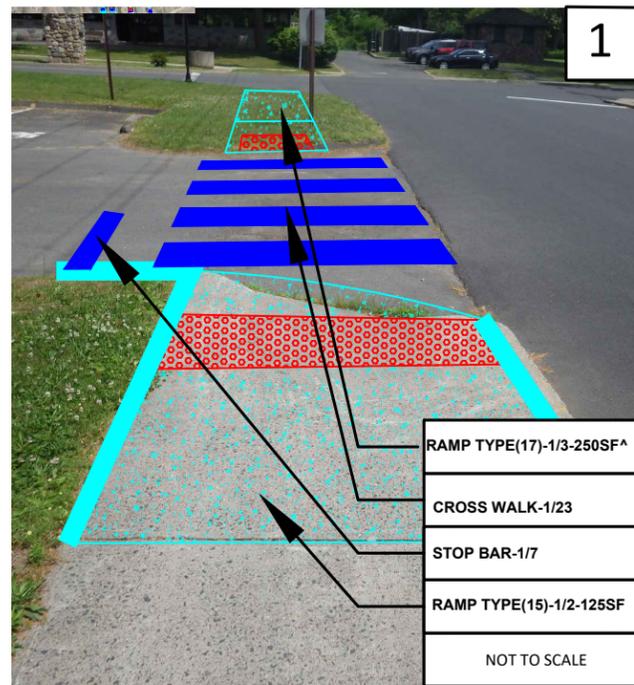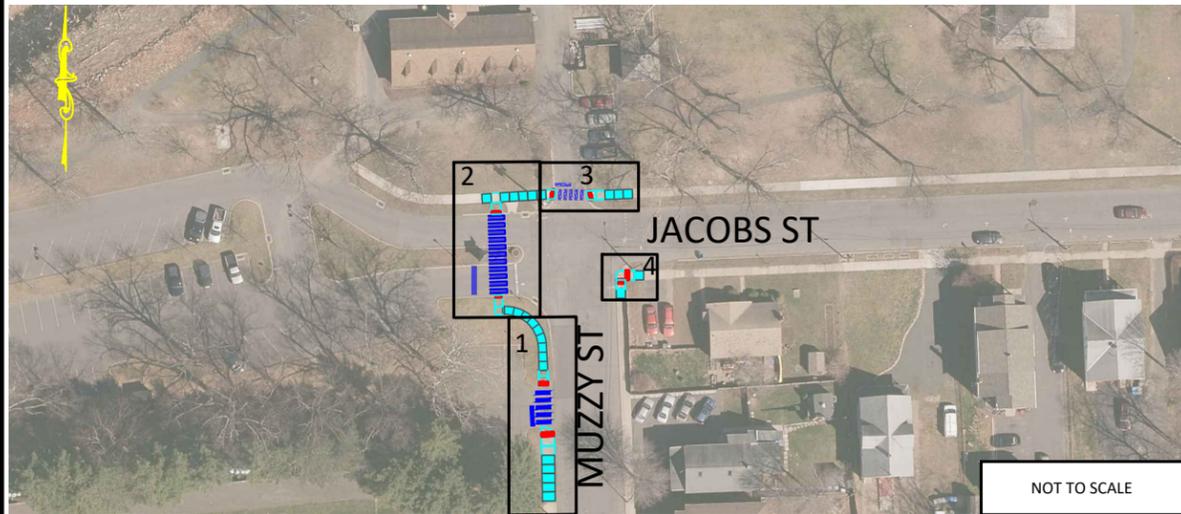

**NOTES:**  
 1 - INSTALL STOP BAR MINIMUM 4 FEET BEHIND CROSSWALK.  
 2 - PHOTOS AND MAPS ARE FOR GRAPHIC REPRESENTATION ONLY AND ARE NOT TO SCALE. REFER TO DETAIL SHEETS FOR DIMENSIONAL SPECIFICATIONS.  
 3- SEE FIGURE 1 FOR ADDITION SIDEWALK DIMENSIONS.

**MUZZY ST (JACOBS ST)**

**LEGEND:**

SYMBOLS	DESCRIPTIONS
	REMOVE AND REPLACE SIDEWALK RAMP WITH DETECTABLE WARNINGS
	MARK PEDESTRIAN CROSSING
	STOP BAR
	SIDEWALKS

**Bristol**  
 CONNECTICUT  
*Public Works*

City of Bristol  
 Department of Public Works  
 Tel. 860-584-6125  
 Fax 860-584-3838  
 ci.bristol.ct.us

111 North Main Street  
 Bristol, Connecticut 06010




PREPARED BY:

NO.	DATE	COMMENTS

DESIGN BY: CVP  
 DRAFTED BY: CVP  
 CHECKED BY: NL  
 SCALE: AS NOTED  
 DATE: 1/8/20  
 PROJECT#: 2C21-003

**COMMUNITY  
 CONNECTIVITY PROGRAM**  
 Bristol, Connecticut  
 MUZZY ST (JACOBS ST)

DRAWING NO.:  
**C-1**

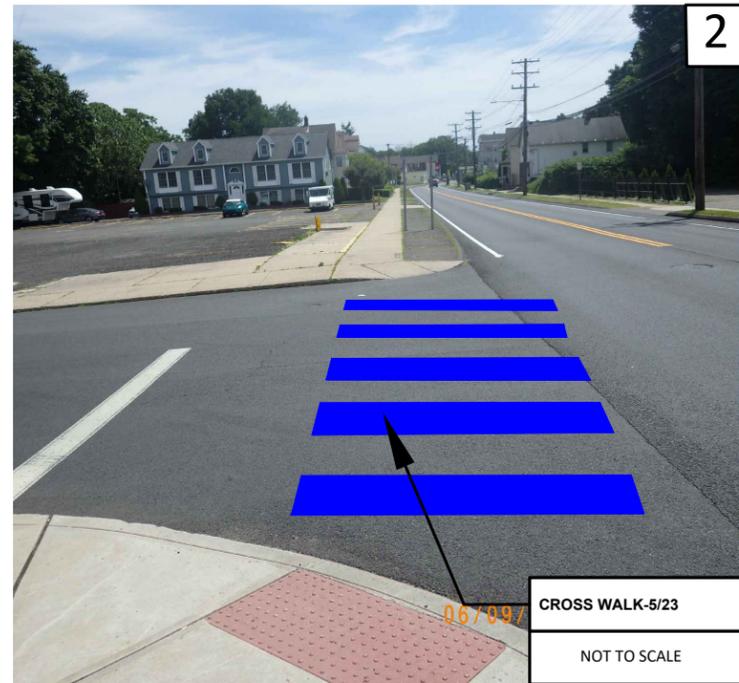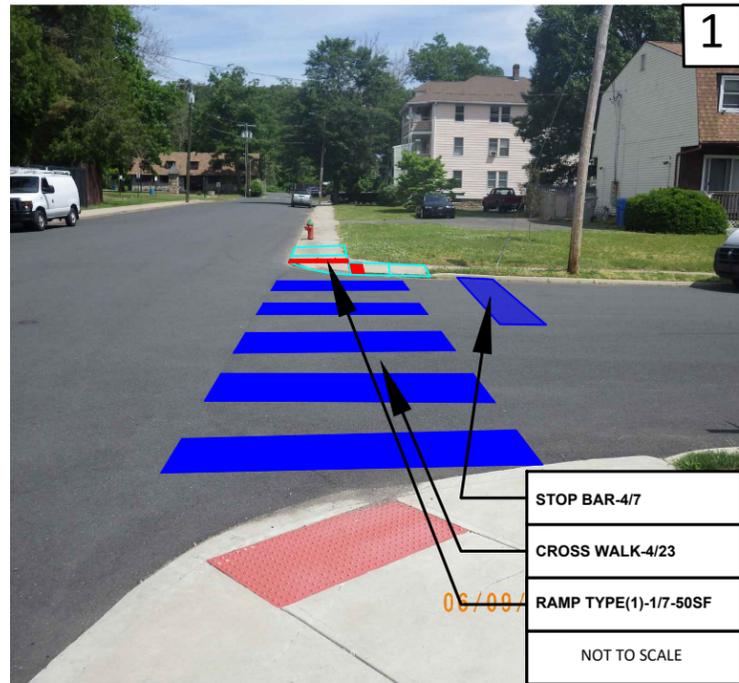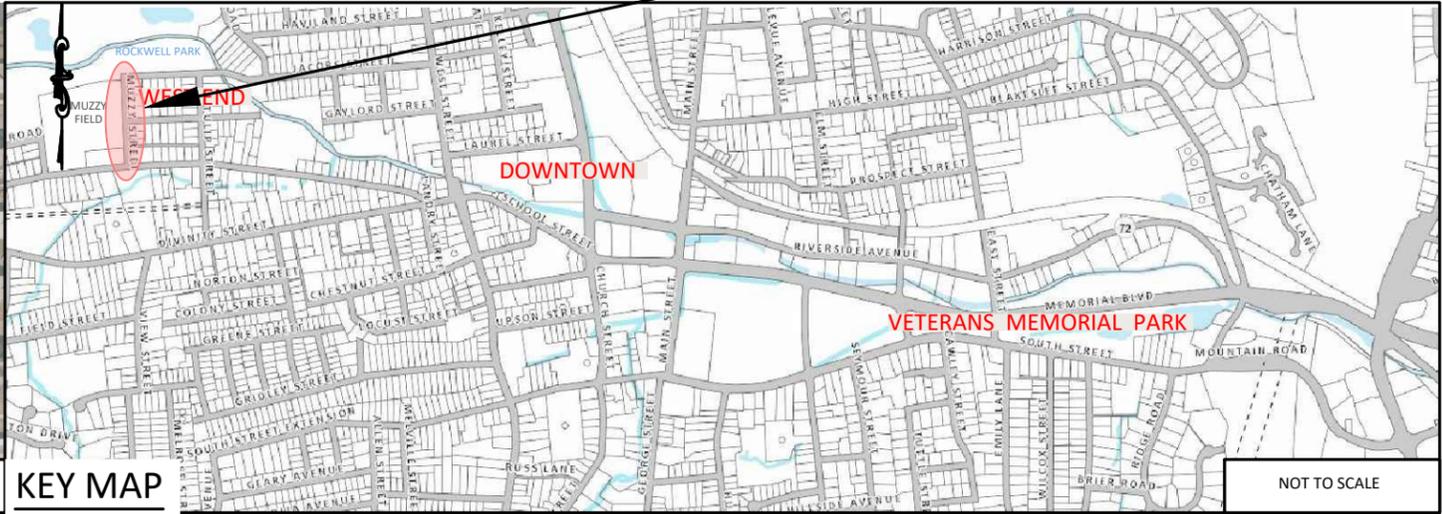

**NOTES:**

1 - INSTALL STOP BAR MINIMUM 4 FEET BEHIND CROSSWALK.

2 - PHOTOS AND MAPS ARE FOR GRAPHIC REPRESENTATION ONLY AND ARE NOT TO SCALE. REFER TO DETAIL SHEETS FOR DIMENSIONAL SPECIFICATIONS.

**MUZZY ST (BARNES AND PARK ST)**

**LEGEND:**

SYMBOLS	DESCRIPTIONS
	REMOVE AND REPLACE SIDEWALK RAMP WITH DETECTABLE WARNINGS
	MARK PEDESTRIAN CROSSING
	STOP BAR
	SIDEWALKS



City of Bristol  
Department of Public Works  
111 North Main Street  
Bristol, Connecticut 06010  
Tel. 860-584-6125  
Fax 860-584-3838  
ci.bristol.ct.us







PREPARED BY:

NO.	DATE	COMMENTS:

DESIGN BY: CVP  
DRAFTED BY: CVP  
CHECKED BY: NL  
SCALE: AS NOTED  
DATE: 1/8/20  
PROJECT#: 2C21-003

**COMMUNITY CONNECTIVITY PROGRAM**  
Bristol, Connecticut  
MUZZY ST (BARNES AND PARK ST)

DRAWING NO.:  
**C-2**

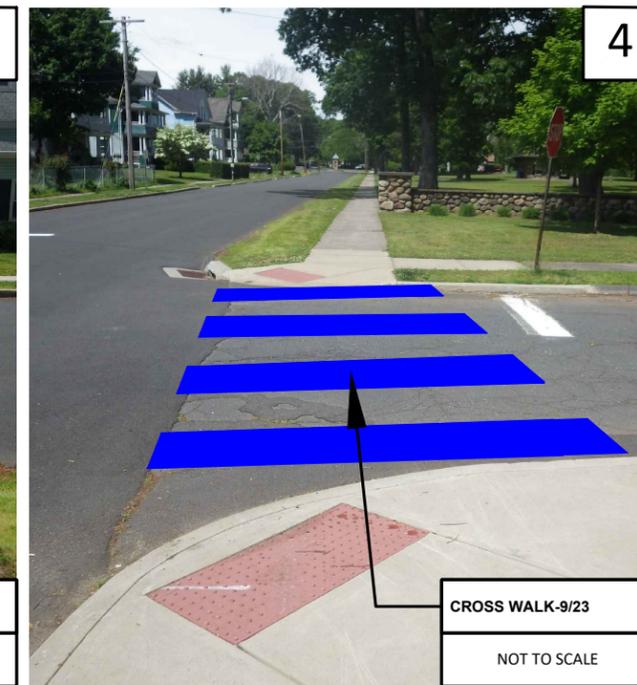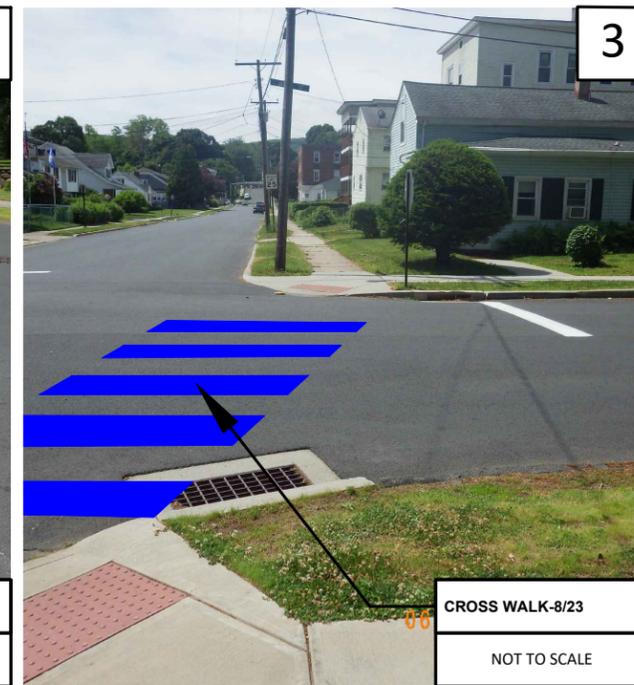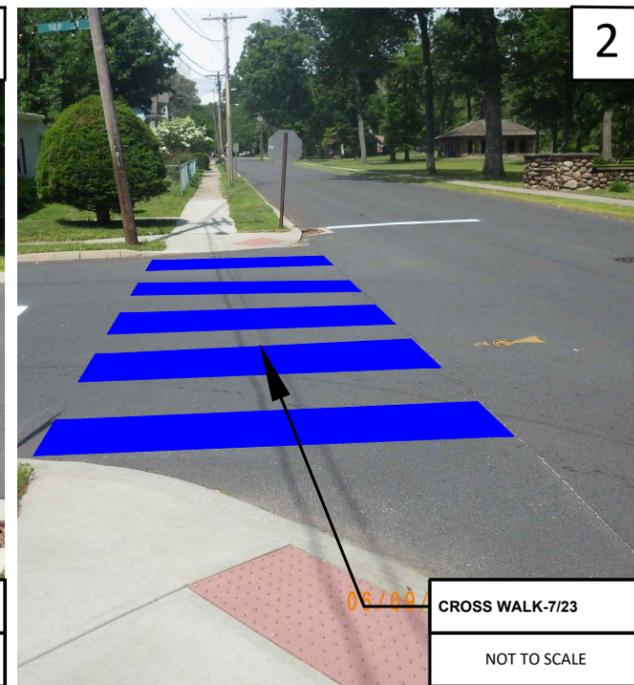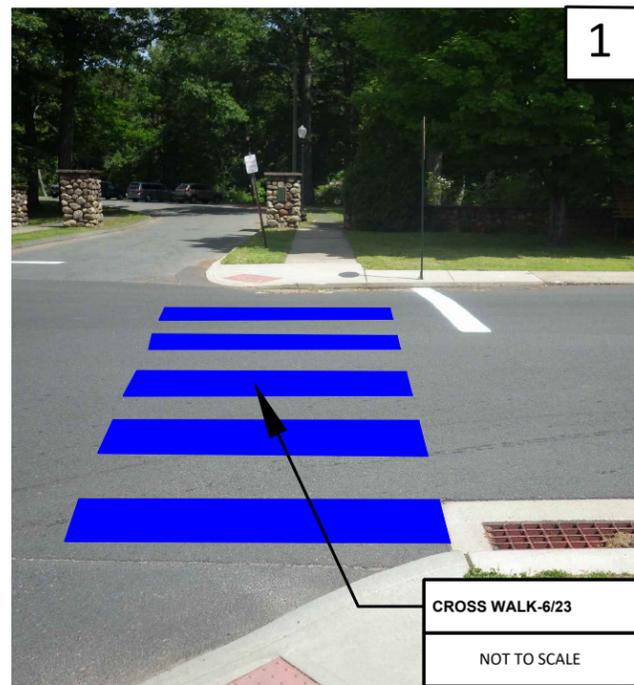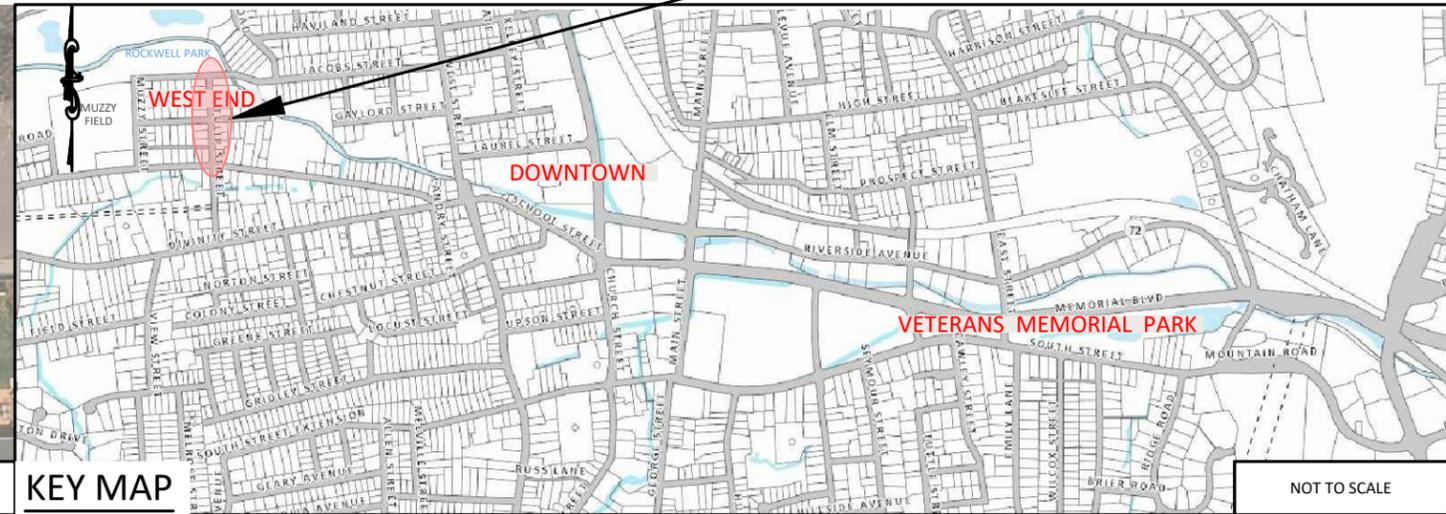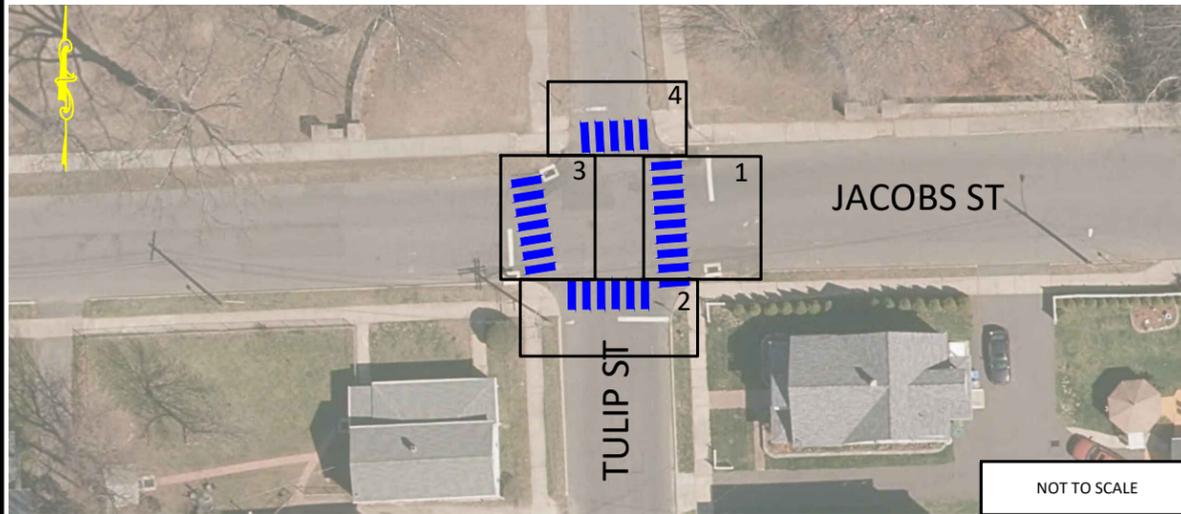

**NOTES:**

- 1 - INSTALL STOP BAR MINIMUM 4 FEET BEHIND CROSSWALK.
- 2 - PHOTOS AND MAPS ARE FOR GRAPHIC REPRESENTATION ONLY AND ARE NOT TO SCALE. REFER TO DETAIL SHEETS FOR DIMENSIONAL SPECIFICATIONS.

**TULIP ST (JACOBS ST)**

**LEGEND:**

SYMBOLS	DESCRIPTIONS
	REMOVE AND REPLACE SIDEWALK RAMP WITH DETECTABLE WARNINGS
	MARK PEDESTRIAN CROSSING
	STOP BAR
	SIDEWALKS

**Bristol**  
CONNECTICUT  
*Public Works*


Prepared by:  
City of Bristol  
Department of Public Works  
Tel: 860-584-6125  
Fax: 860-584-3838  
ci.bristol.ct.us

111 North Main Street  
Bristol, Connecticut 06010

DESIGN BY:	CVP
DRAFTED BY: <td>CVP</td>	CVP
CHECKED BY: <td>NL</td>	NL
SCALE: <td>AS NOTED</td>	AS NOTED
DATE: <td>1/8/20</td>	1/8/20
PROJECT#: <td>2C21-003</td>	2C21-003

**COMMUNITY CONNECTIVITY PROGRAM**  
Bristol, Connecticut  
TULIP ST (JACOBS ST)

DRAWING NO.:  
**C-3**

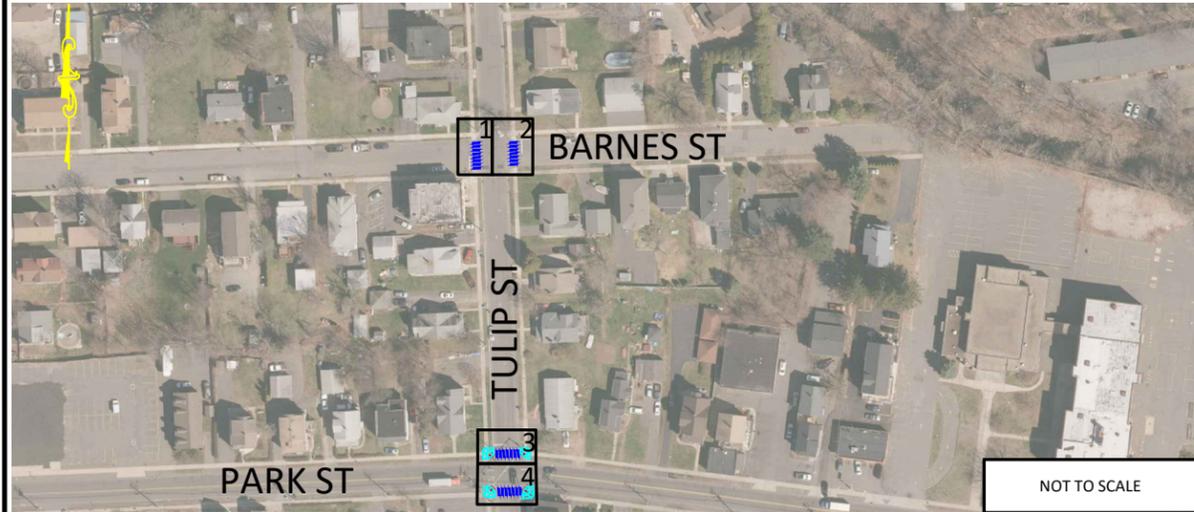


THIS SHEET LOCATION


KEY MAP

NOT TO SCALE


NOT TO SCALE

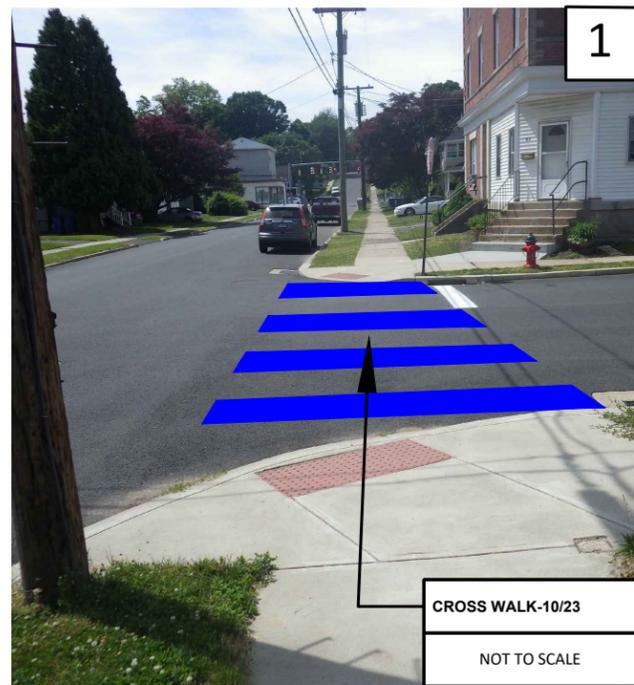


CROSS WALK-10/23  
NOT TO SCALE

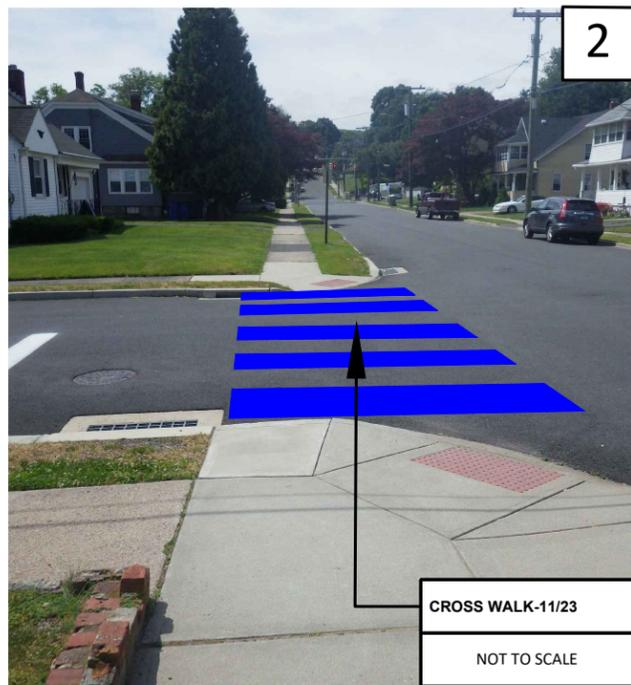

CROSS WALK-11/23  
NOT TO SCALE

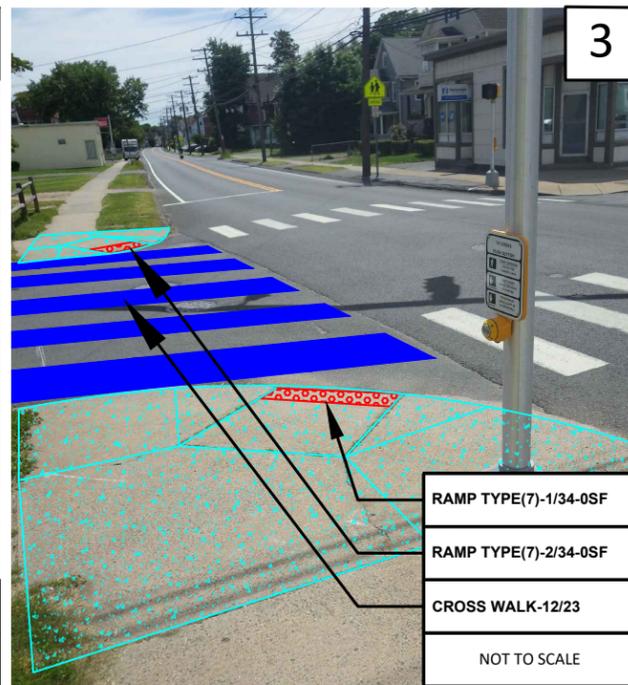

RAMP TYPE(7)-1/34-0SF  
RAMP TYPE(7)-2/34-0SF  
CROSS WALK-12/23  
NOT TO SCALE

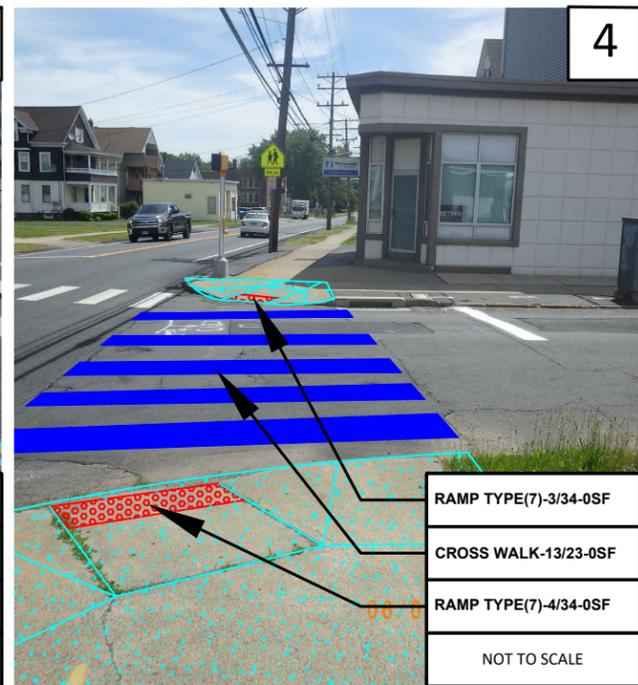

RAMP TYPE(7)-3/34-0SF  
CROSS WALK-13/23-0SF  
RAMP TYPE(7)-4/34-0SF  
NOT TO SCALE

**NOTES:**

- 1 - INSTALL STOP BAR MINIMUM 4 FEET BEHIND CROSSWALK.
- 2 - PHOTOS AND MAPS ARE FOR GRAPHIC REPRESENTATION ONLY AND ARE NOT TO SCALE. REFER TO DETAIL SHEETS FOR DIMENSIONAL SPECIFICATIONS.

**TULIP ST (BARNES ST)**

**LEGEND:**

SYMBOLS	DESCRIPTIONS
	REMOVE AND REPLACE SIDEWALK RAMP WITH DETECTABLE WARNINGS
	MARK PEDESTRIAN CROSSING
	STOP BAR
	SIDEWALKS

**Bristol**  
CONNECTICUT  
*Public Works*

City of Bristol  
Department of Public Works  
Tel. 860-584-6125  
Fax 860-584-3838  
ci.bristol.ct.us

111 North Main Street  
Bristol, Connecticut 06010

NO.	DATE	COMMENTS


DESIGN BY: CVP  
DRAFTED BY: CVP  
CHECKED BY: NL  
SCALE: AS NOTED  
DATE: 1/8/20  
PROJECT#: 2C21-003

**COMMUNITY**  
**CONNECTIVITY PROGRAM**  
Bristol, Connecticut  
TULIP ST (BARNES ST)

DRAWING NO.:  
**C-4**




NOT TO SCALE

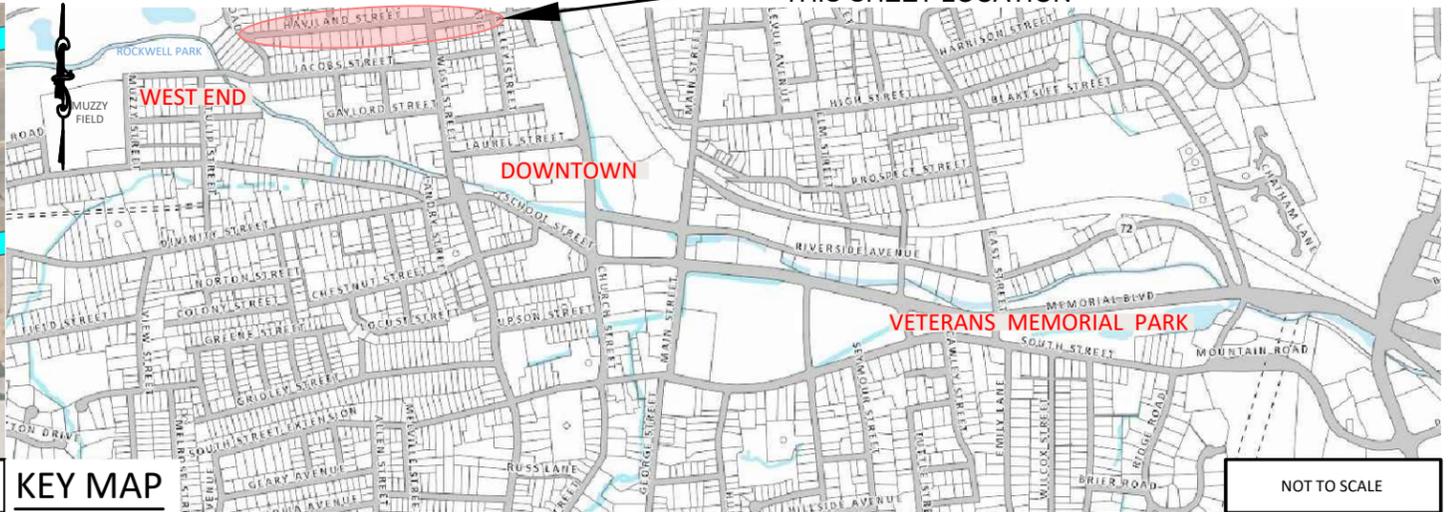


KEY MAP

NOT TO SCALE

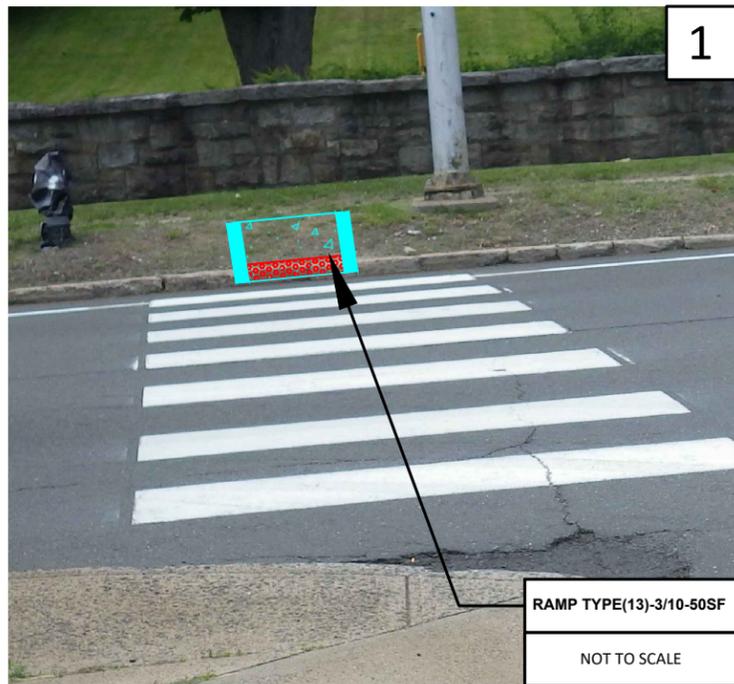

RAMP TYPE(13)-3/10-50SF  
NOT TO SCALE

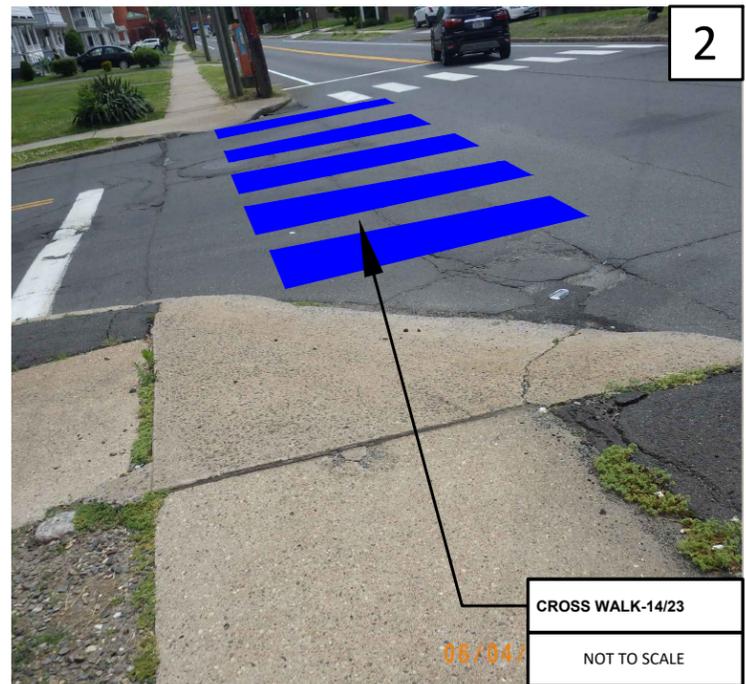

CROSS WALK-14/23  
NOT TO SCALE

**NOTES:**

- 1 - INSTALL STOP BAR MINIMUM 4 FEET BEHIND CROSSWALK.
- 2 - PHOTOS AND MAPS ARE FOR GRAPHIC REPRESENTATION ONLY AND ARE NOT TO SCALE. REFER TO DETAIL SHEETS FOR DIMENSIONAL SPECIFICATIONS.

CENTER ST (WEST ST)

**LEGEND:**

SYMBOLS	DESCRIPTIONS
	REMOVE AND REPLACE SIDEWALK RAMP WITH DETECTABLE WARNINGS
	MARK PEDESTRIAN CROSSING
	STOP BAR
	SIDEWALKS



City of Bristol  
Department of Public Works  
111 North Main Street  
Bristol, Connecticut 06010  
Tel: 860-584-6125  
Fax: 860-584-3838  
ci.bristol.ct.us





PREPARED BY:

NO.	DATE	COMMENTS:

DESIGN BY: CVP  
DRAFTED BY: CVP  
CHECKED BY: NL  
SCALE: AS NOTED  
DATE: 1/8/20  
PROJECT#: 2C21-003

**COMMUNITY CONNECTIVITY PROGRAM**  
Bristol, Connecticut  
CENTER ST ( WEST ST)

DRAWING NO.:  
**C-5**

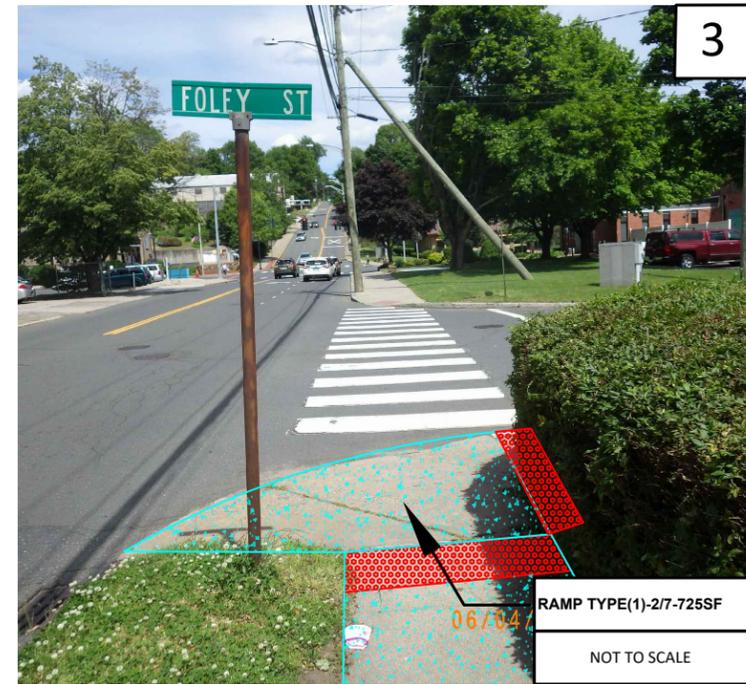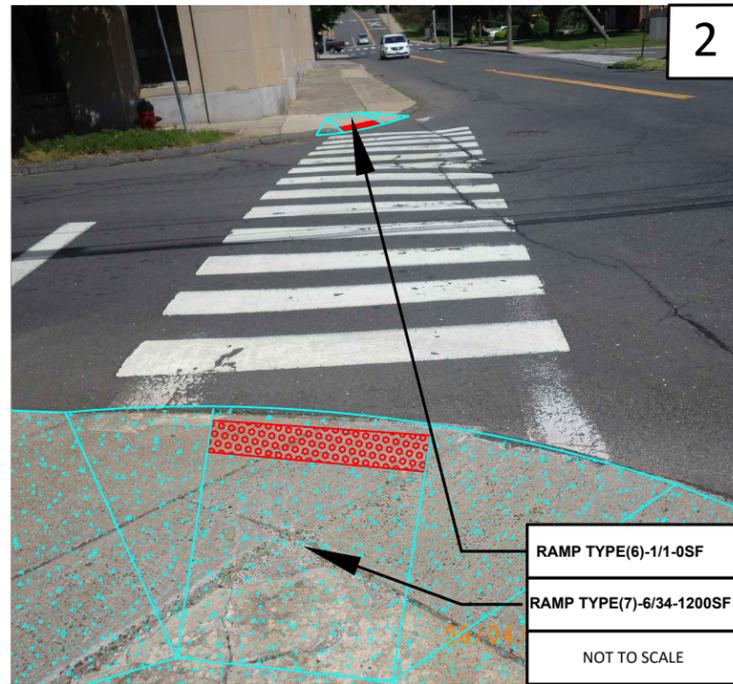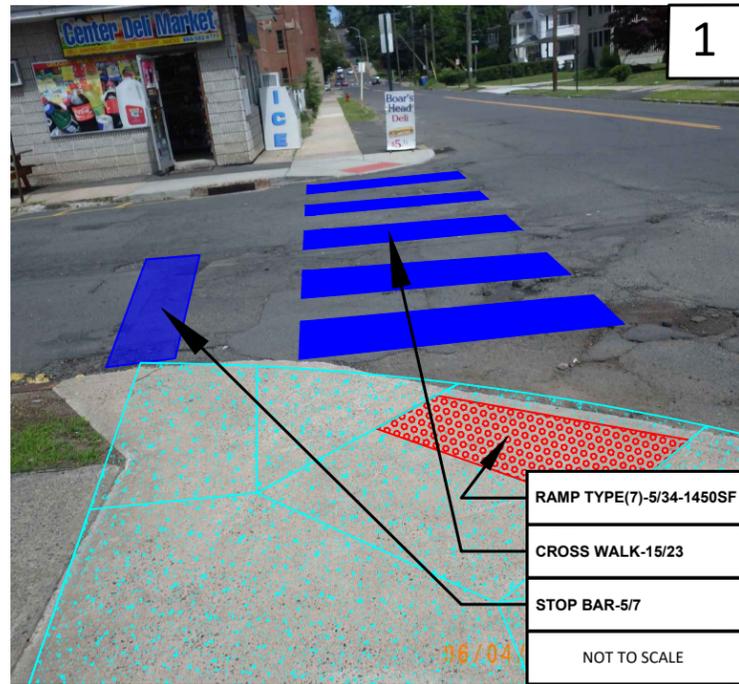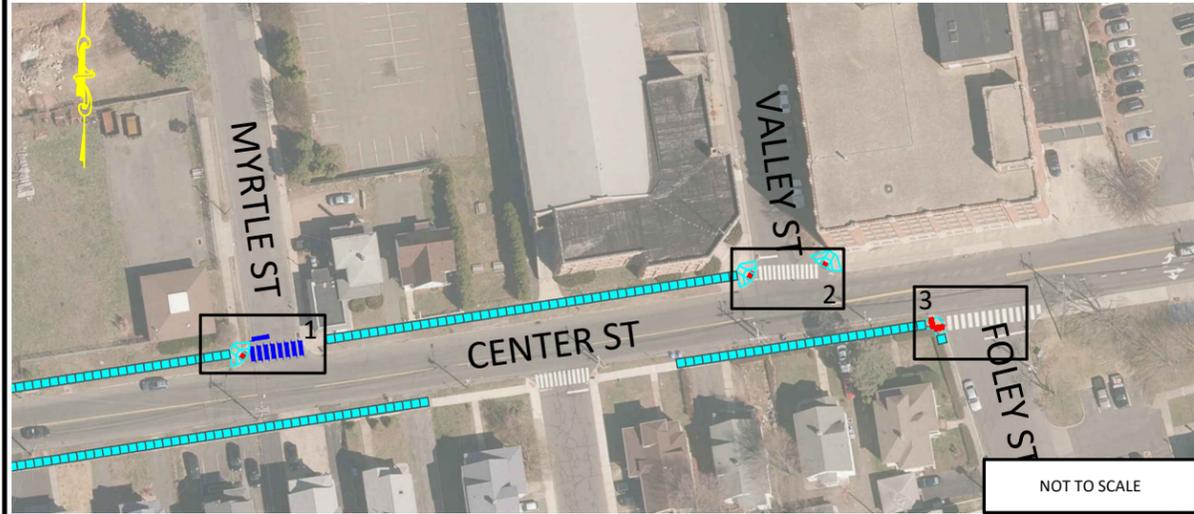

**NOTES:**

- 1 - INSTALL STOP BAR MINIMUM 4 FEET BEHIND CROSSWALK.
- 2 - PHOTOS AND MAPS ARE FOR GRAPHIC REPRESENTATION ONLY AND ARE NOT TO SCALE. REFER TO DETAIL SHEETS FOR DIMENSIONAL SPECIFICATIONS.
- 3- SEE FIGURE 2 FOR ADDITION SIDEWALK DIMENSIONS.

**CENTER ST (MYRTLES, VALLEY AND FOLEY ST)**

**LEGEND:  
SYMBOLS**

- | SYMBOLS | DESCRIPTIONS  |
|---------|---|
|         | REMOVE AND REPLACE SIDEWALK RAMP WITH DETECTABLE WARNINGS |
|         | MARK PEDESTRIAN CROSSING                                  |
|         | STOP BAR  |
|         | SIDEWALKS   |



City of Bristol  
Department of Public Works  
111 North Main Street  
Bristol, Connecticut 06010  
Tel: 860-584-6125  
Fax: 860-584-3838  
ci.bristol.ct.us



PREPARED BY:

DESIGN BY: CVP  
DRAFTED BY: CVP  
CHECKED BY: NL  
SCALE: AS NOTED  
DATE: 1/8/20  
PROJECT #: 2C21-003

NO.	DATE	COMMENTS

**COMMUNITY  
CONNECTIVITY PROGRAM**  
Bristol, Connecticut  
CENTER ST (MYRTLE, VALLEY AND FOLEY ST)





DRAWING NO.:  
**C-6**

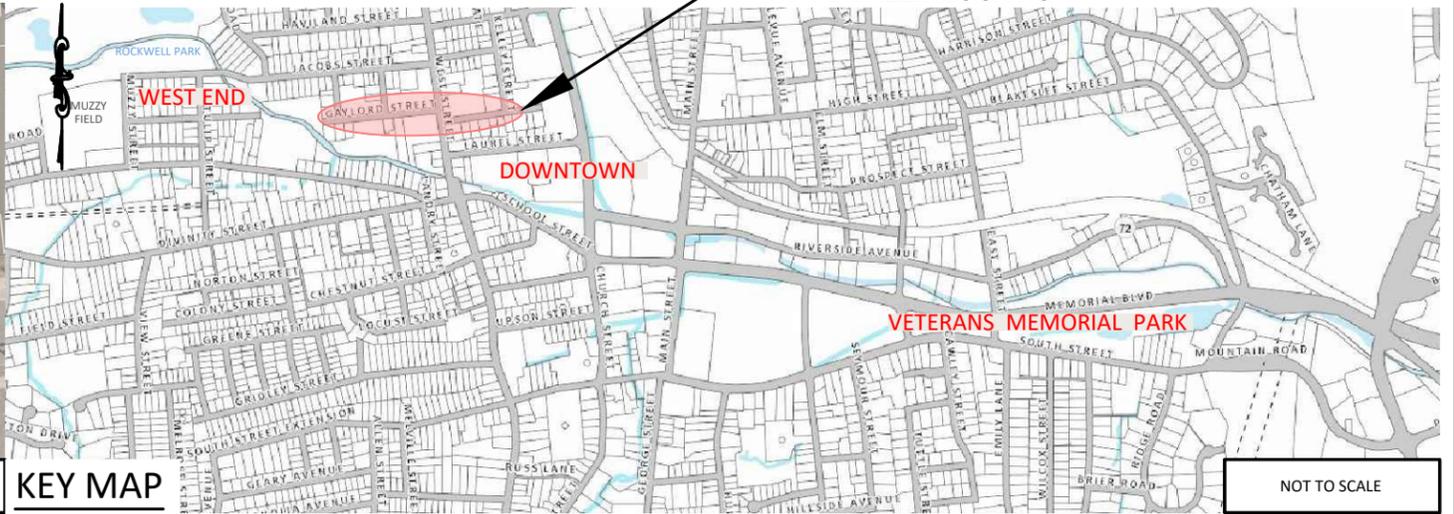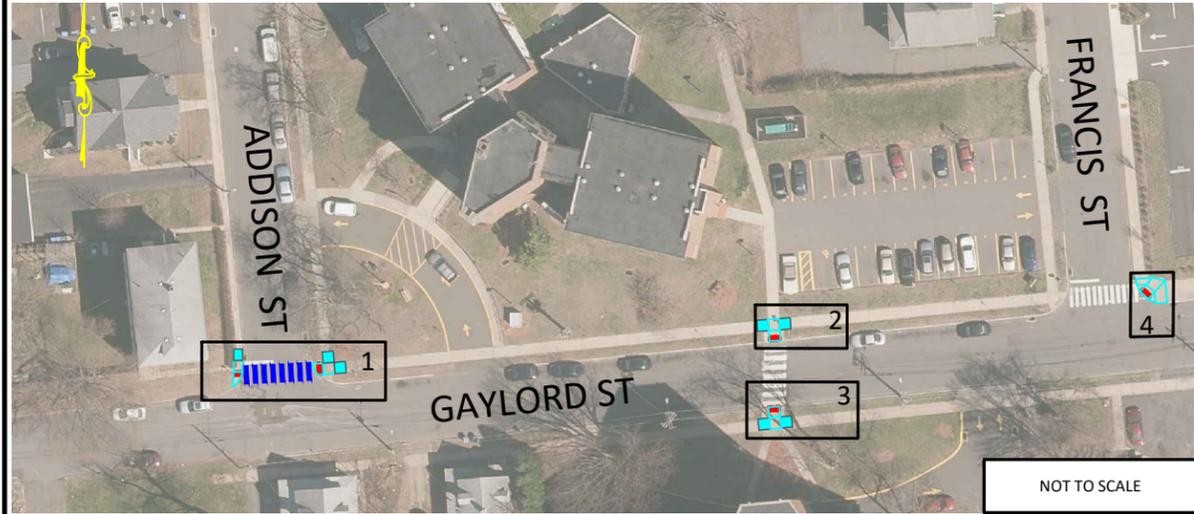

NOT TO SCALE

KEY MAP

NOT TO SCALE

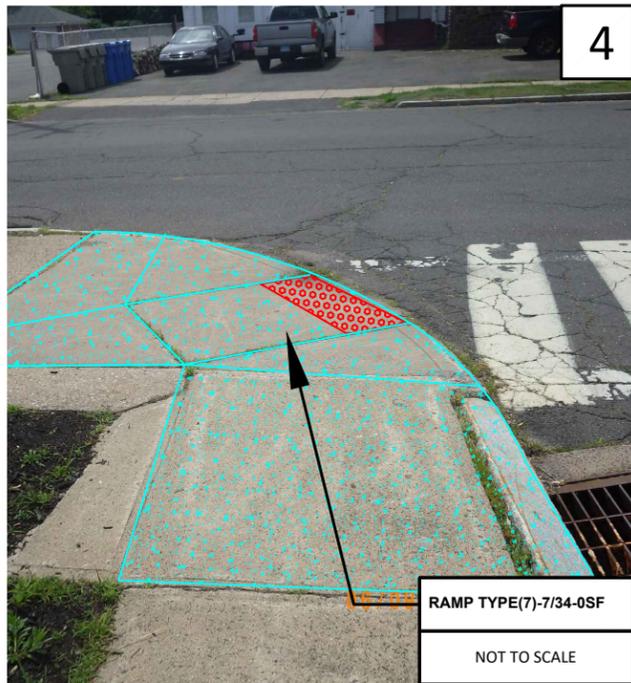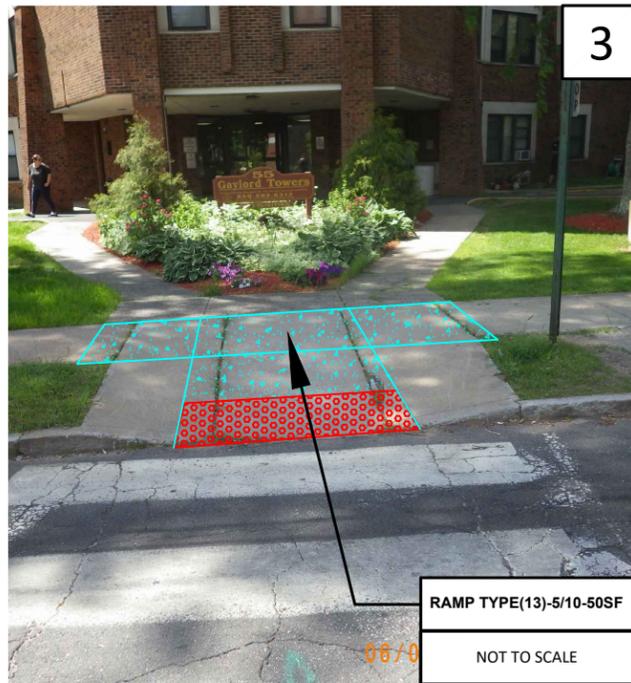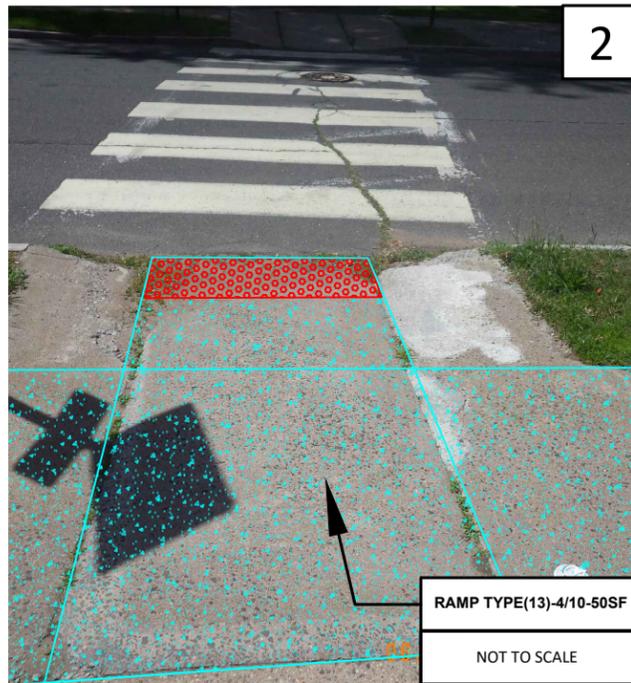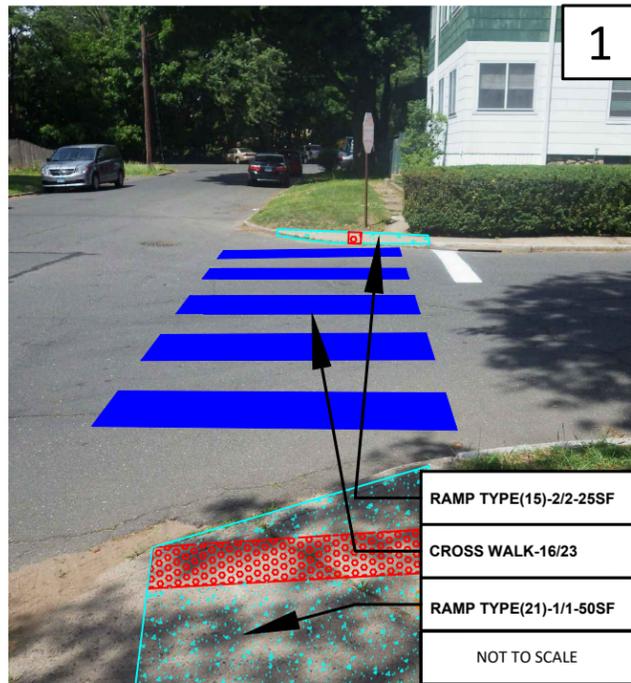

**NOTES:**

- 1 - INSTALL STOP BAR MINIMUM 4 FEET BEHIND CROSSWALK.
- 2 - PHOTOS AND MAPS ARE FOR GRAPHIC REPRESENTATION ONLY AND ARE NOT TO SCALE. REFER TO DETAIL SHEETS FOR DIMENSIONAL SPECIFICATIONS.
- 3 - FOR INSTALLATION OF RAMP TYPE(15)-2/3 SHRUB RELOCATION WILL BE NEEDED.

**GAYLORD ST (ADDISON AND FRANCES ST)**

**LEGEND:**

SYMBOLS	DESCRIPTIONS
	REMOVE AND REPLACE SIDEWALK RAMP WITH DETECTABLE WARNINGS
	MARK PEDESTRIAN CROSSING
	STOP BAR
	SIDEWALKS




PREPARED BY:  
 City of Bristol  
 Department of Public Works  
 Tel. 860-584-6125  
 Fax 860-584-3838  
 ci.bristol.ct.us

NO.	DATE	COMMENTS:


DESIGN BY: CVP  
 DRAFTED BY: CVP  
 CHECKED BY: NL  
 SCALE: AS NOTED  
 DATE: 1/8/20  
 PROJECT#: 2C21-003

**COMMUNITY CONNECTIVITY PROGRAM**  
 Bristol, Connecticut  
 GAYLORD ST (ADDISON AND FRANCES ST)

DRAWING NO.:  
**C-7**

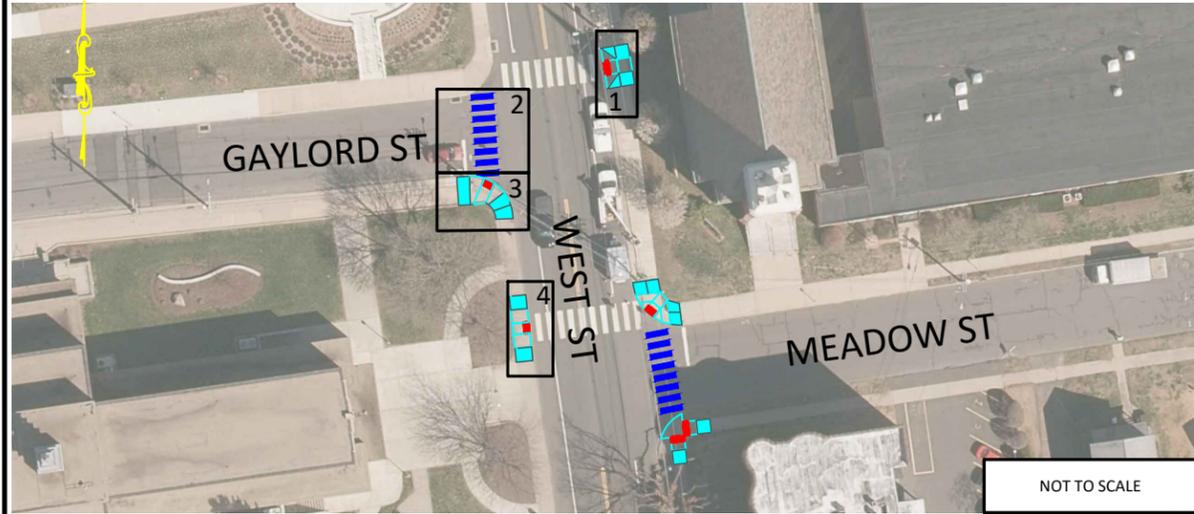

NOT TO SCALE

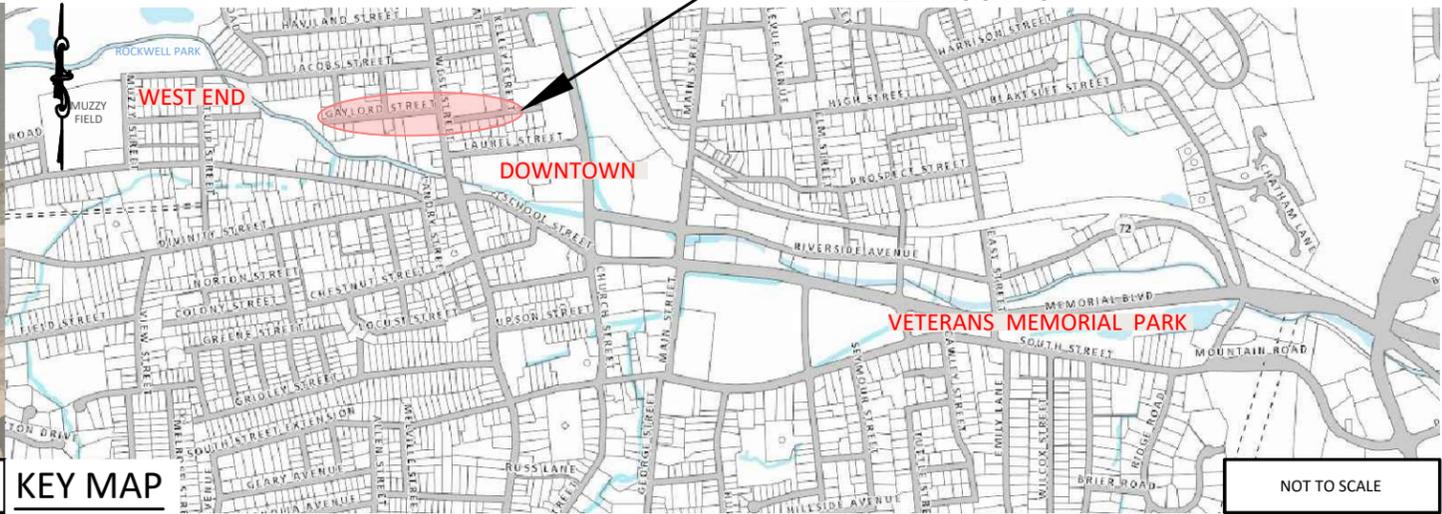

KEY MAP

NOT TO SCALE

THIS SHEET LOCATION



City of Bristol  
Department of Public Works  
Tel. 860-584-6125  
Fax 860-584-3838  
111 North Main Street  
Bristol, Connecticut 06010  
ci.bristol.ct.us


PREPARED BY:

No. DATE COMMENTS:


DESIGN BY: CVP  
DRAFTED BY: CVP  
CHECKED BY: NL  
SCALE: AS NOTED  
DATE: 1/8/20  
PROJECT#: 2C21-003

COMMUNITY CONNECTIVITY PROGRAM  
Bristol, Connecticut  
GAYLORD ST (WEST ST)


DRAWING NO.:  
C-8

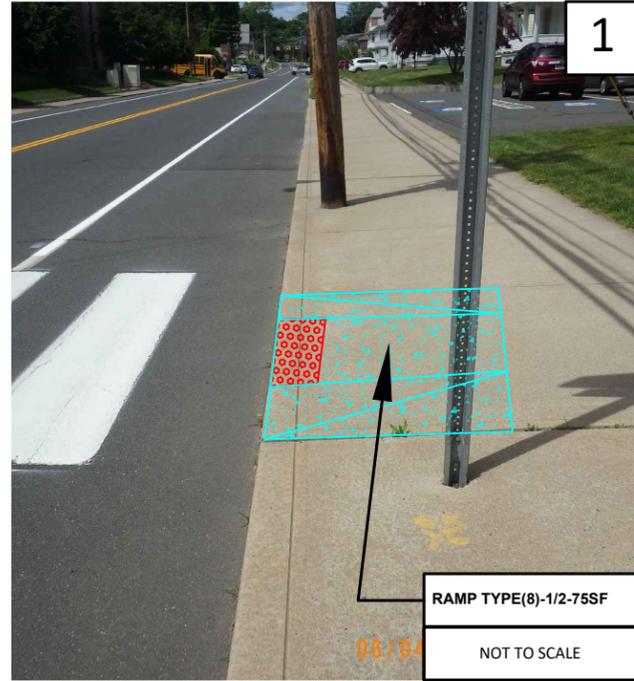


RAMP TYPE(8)-1/2-75SF  
NOT TO SCALE

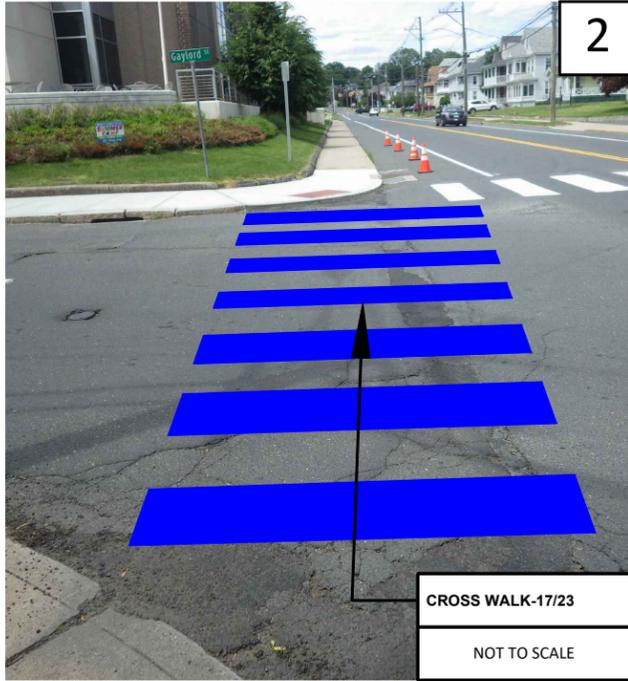

CROSS WALK-17/23  
NOT TO SCALE

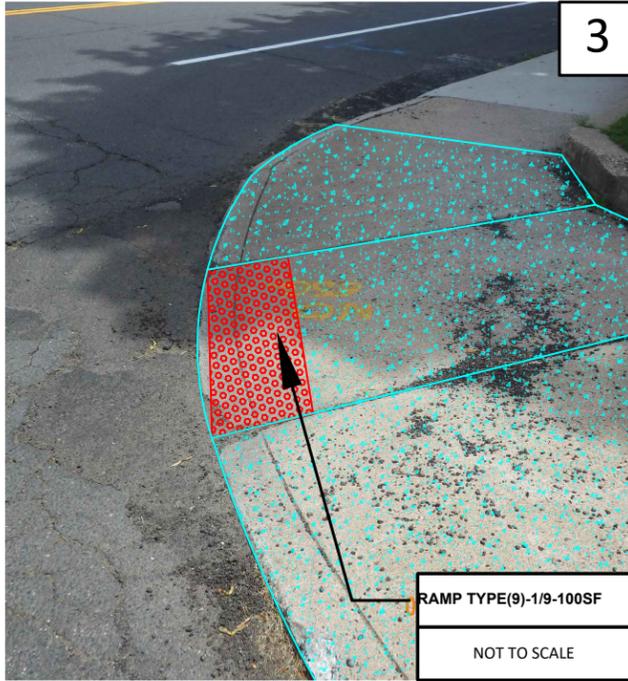

RAMP TYPE(9)-1/9-100SF  
NOT TO SCALE

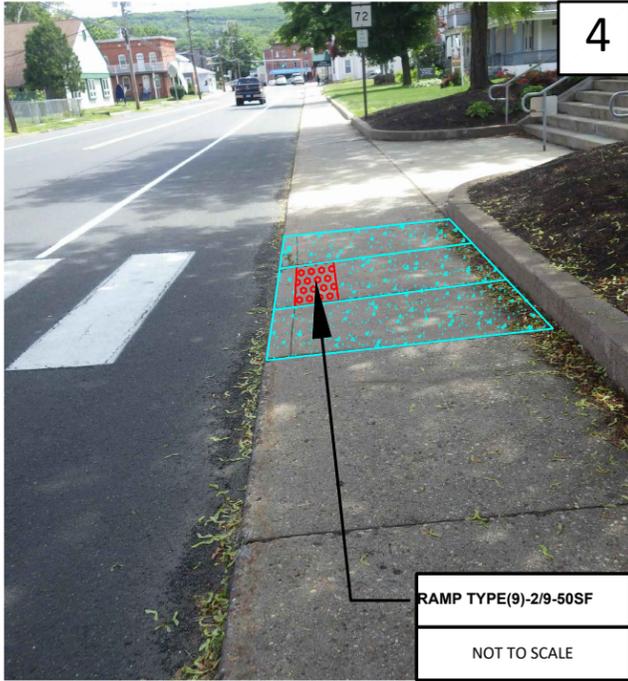

RAMP TYPE(9)-2/9-50SF  
NOT TO SCALE

NOTES:  
1 - INSTALL STOP BAR MINIMUM 4 FEET BEHIND CROSSWALK.


2 - PHOTOS AND MAPS ARE FOR GRAPHIC REPRESENTATION ONLY AND ARE NOT TO SCALE. REFER TO DETAIL SHEETS FOR DIMENSIONAL SPECIFICATIONS.

3 - PATCHING/MINOR REGARDING WILL BE NEEDED IN FRONT OF MARKINGS-20/62 TO PREVENT PUDDLING.

GAYLORD ST (WEST ST)

LEGEND:


SYMBOLS	DESCRIPTIONS
	REMOVE AND REPLACE SIDEWALK RAMP WITH DETECTABLE WARNINGS
	MARK PEDESTRIAN CROSSING
	STOP BAR
	SIDEWALKS

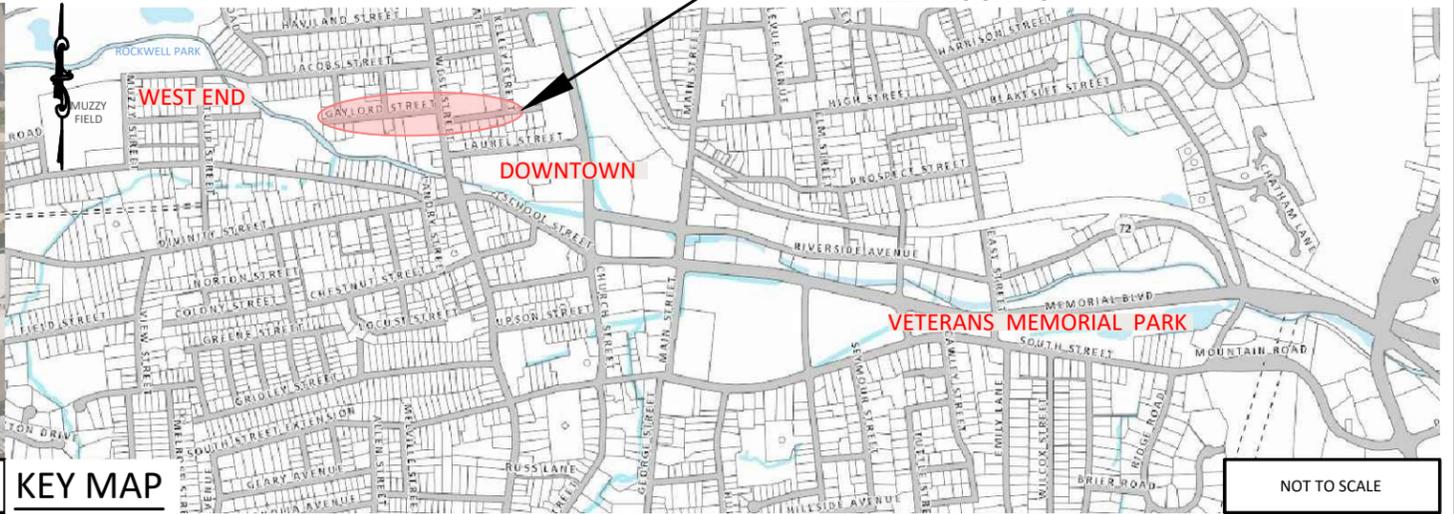


NOT TO SCALE

KEY MAP

NOT TO SCALE

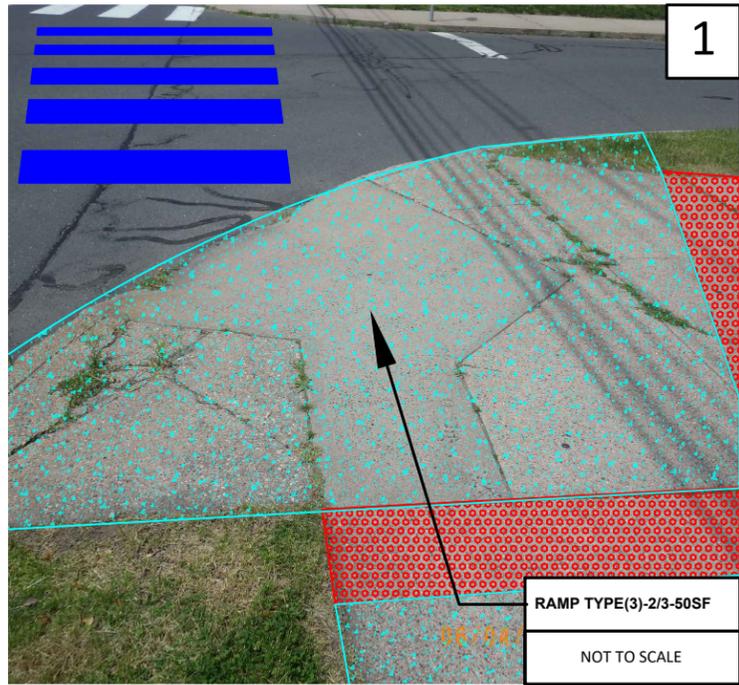

RAMP TYPE(3)-2/3-50SF  
NOT TO SCALE

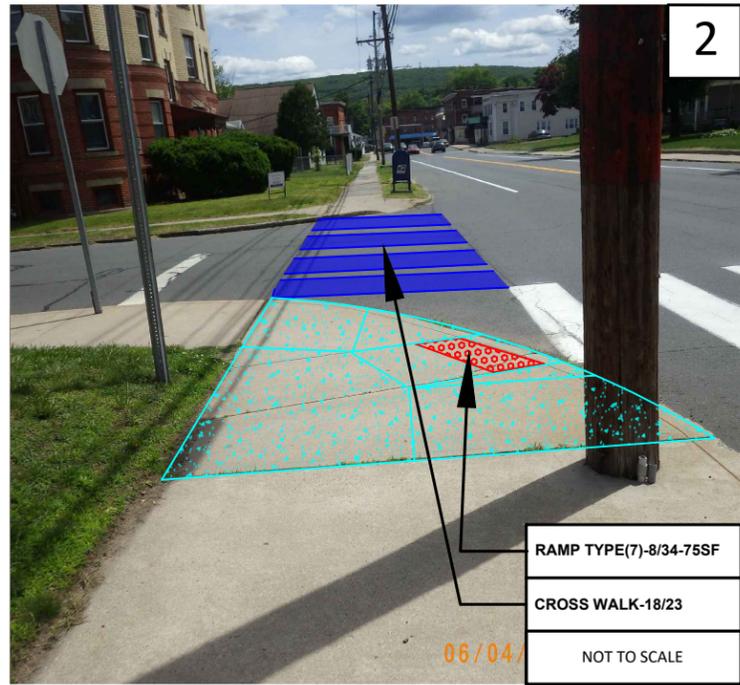

RAMP TYPE(7)-8/34-75SF  
CROSS WALK-18/23  
NOT TO SCALE

**NOTES:**

- 1 - INSTALL STOP BAR MINIMUM 4 FEET BEHIND CROSSWALK.
- 2 - PHOTOS AND MAPS ARE FOR GRAPHIC REPRESENTATION ONLY AND ARE NOT TO SCALE. REFER TO DETAIL SHEETS FOR DIMENSIONAL SPECIFICATIONS.

**LEGEND:**

SYMBOLS	DESCRIPTIONS
	REMOVE AND REPLACE SIDEWALK RAMP WITH DETECTABLE WARNINGS
	MARK PEDESTRIAN CROSSING
	STOP BAR
	SIDEWALKS

MEADOW ST(WEST AND KELLY)



City of Bristol  
Department of Public Works  
111 North Main Street  
Bristol, Connecticut 06010  
Tel: 860-584-6125  
Fax: 860-584-3838  
ci.bristol.ct.us

PREPARED BY:

NO.	DATE	COMMENTS:


DESIGN BY:	CVP
DRAFTED BY:	CVP
CHECKED BY:	NL
SCALE:	AS NOTED
DATE:	1/8/20
PROJECT#:	2C21-003

**COMMUNITY CONNECTIVITY PROGRAM**  
Bristol, Connecticut  
MEADOW ST (WEST AND KELLY ST)

DRAWING NO.:  
**C-9**




NOT TO SCALE

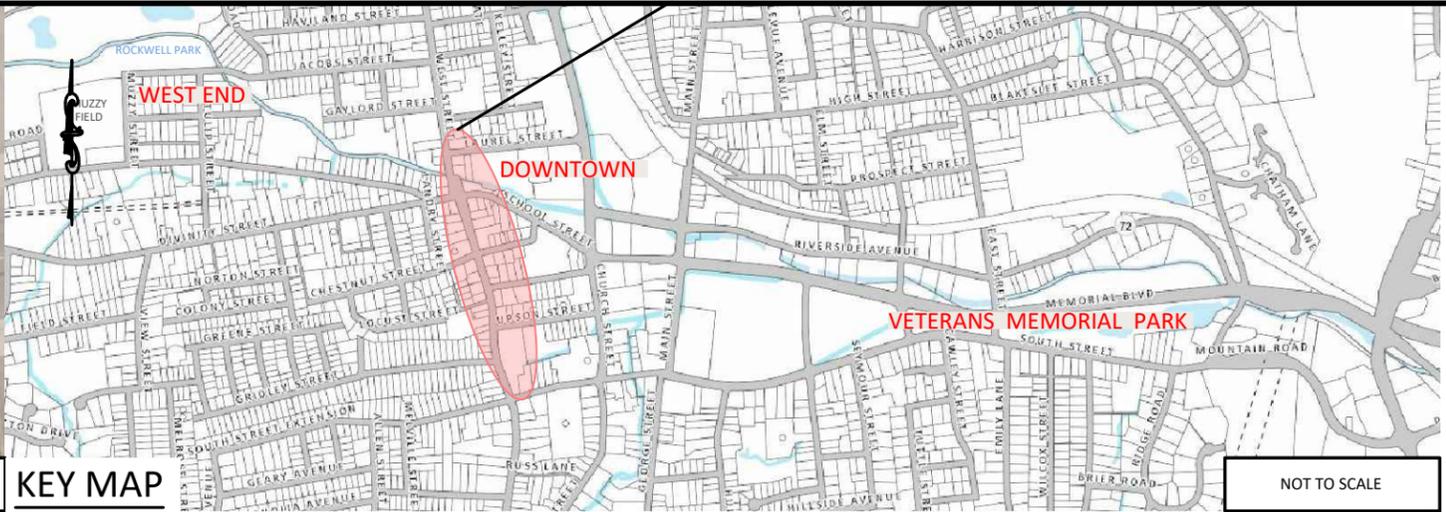

KEY MAP

NOT TO SCALE

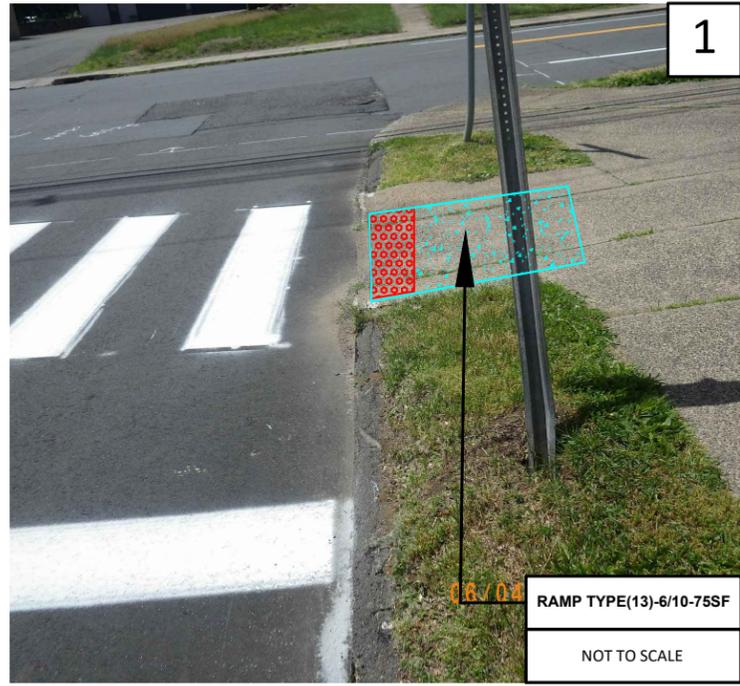

RAMP TYPE(13)-6/10-75SF

NOT TO SCALE

**NOTES:**

- 1 - INSTALL STOP BAR MINIMUM 4 FEET BEHIND CROSSWALK.
- 2 - PHOTOS AND MAPS ARE FOR GRAPHIC REPRESENTATION ONLY AND ARE NOT TO SCALE. REFER TO DETAIL SHEETS FOR DIMENSIONAL SPECIFICATIONS.
- 3- SEE FIGURE 4 FOR ADDITION SIDEWALK DIMENSIONS.

**LEGEND:**  
SYMBOLS

- | <u>SYMBOLS</u> | <u>DESCRIPTIONS</u>                                       |
|----------------|---|
|                | REMOVE AND REPLACE SIDEWALK RAMP WITH DETECTABLE WARNINGS |
|                | MARK PEDESTRIAN CROSSING                                  |
|                | STOP BAR  |
|                | SIDEWALKS   |

WEST ST(LAUREL ST)



**City of Bristol**  
Department of Public Works  
111 North Main Street  
Bristol, Connecticut 06010  
Tel: 860-584-6125  
Fax: 860-584-3838  
ci.bristol.ct.us


PREPARED BY:

No. DATE COMMENTS:

DESIGN BY: CVP  
DRAFTED BY: CVP  
CHECKED BY: NL  
SCALE: AS NOTED  
DATE: 1/8/20  
PROJECT#: 2C21-003


**COMMUNITY  
CONNECTIVITY PROGRAM**  
Bristol, Connecticut  
WEST ST (LAUREL ST)

DRAWING NO.:  
**C-10**

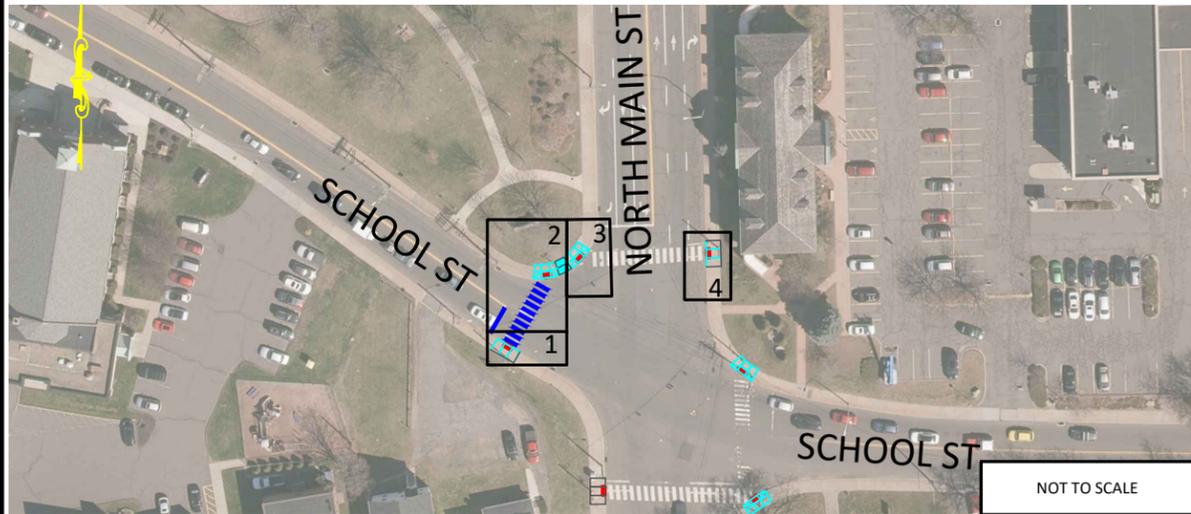


NOT TO SCALE


KEY MAP

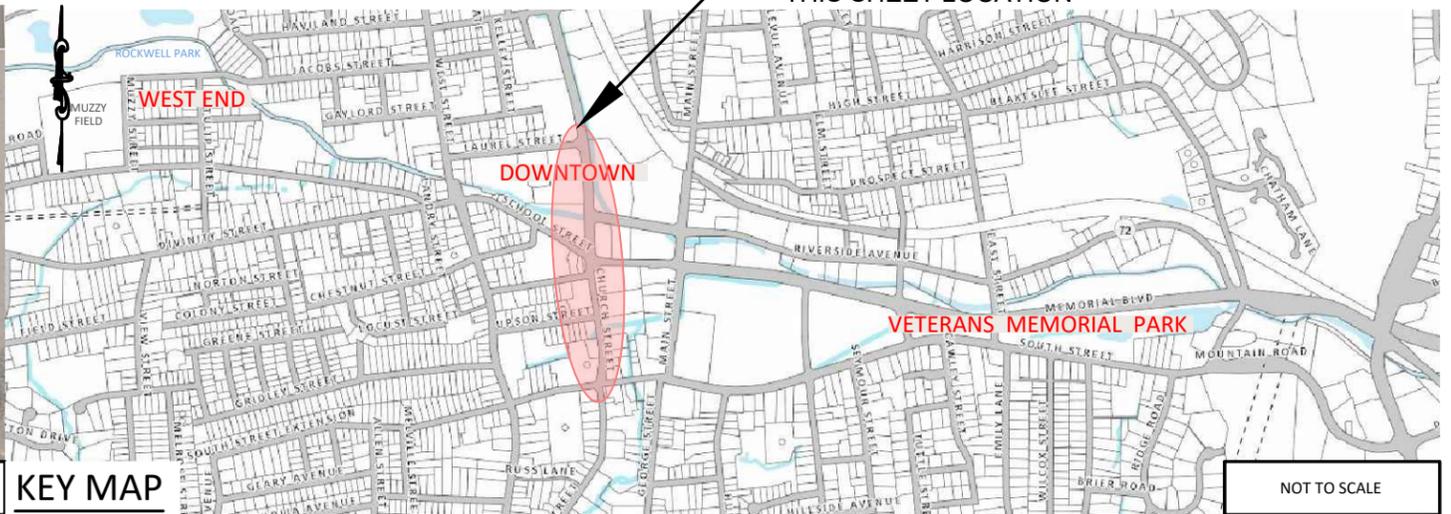


NOT TO SCALE

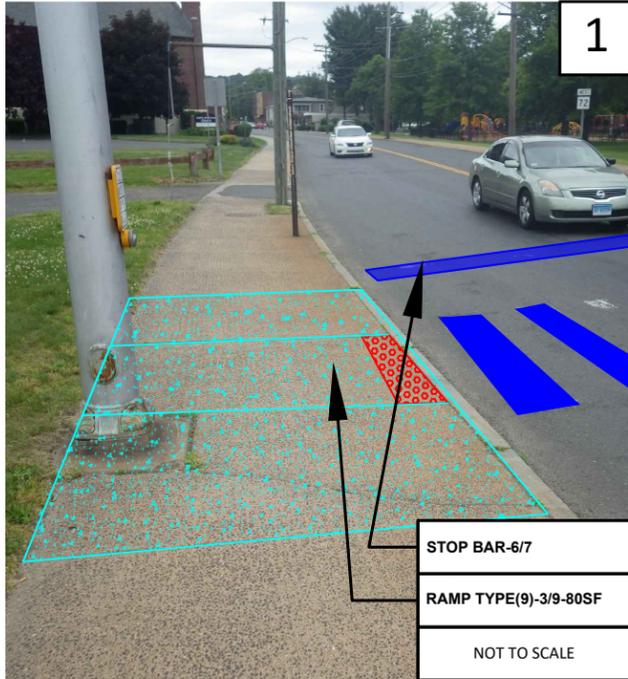

1  
STOP BAR-6/7  
RAMP TYPE(9)-3/9-80SF  
NOT TO SCALE

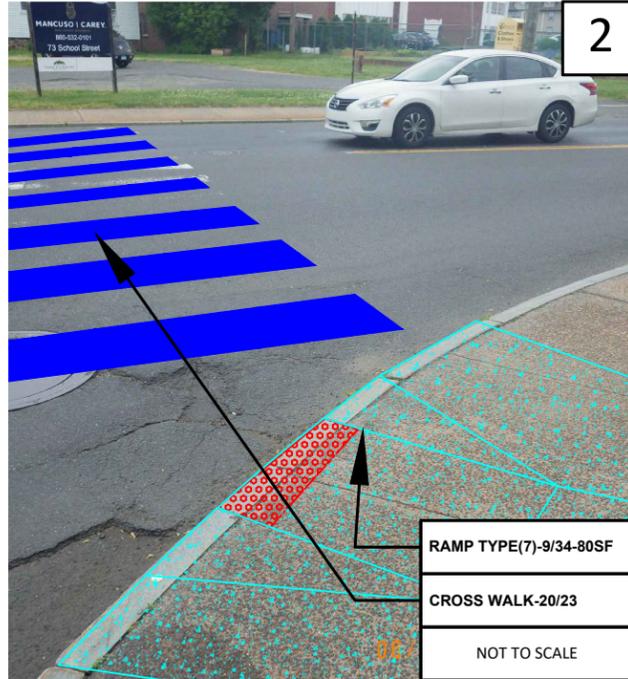

2  
RAMP TYPE(7)-9/34-80SF  
CROSS WALK-20/23  
NOT TO SCALE

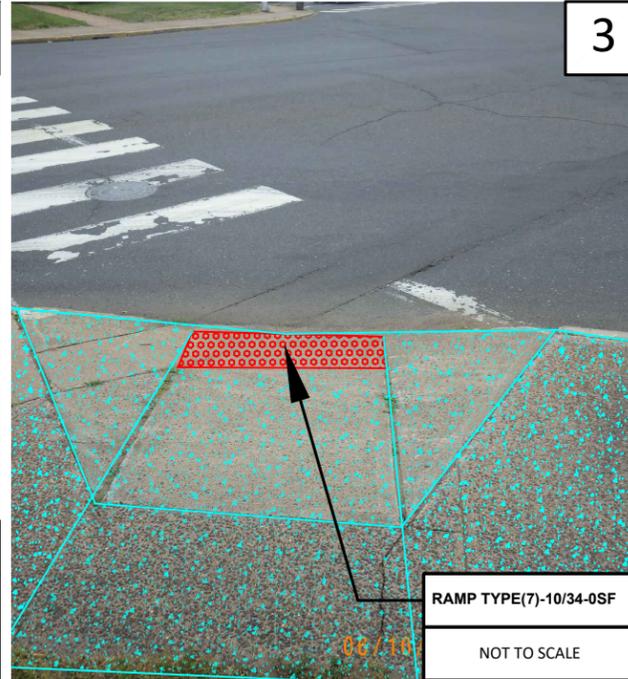

3  
RAMP TYPE(7)-10/34-0SF  
NOT TO SCALE



4  
RAMP TYPE(9)-4/9-75SF  
NOT TO SCALE

**NOTES:**

- 1 - INSTALL STOP BAR MINIMUM 4 FEET BEHIND CROSSWALK.
- 2 - PHOTOS AND MAPS ARE FOR GRAPHIC REPRESENTATION ONLY AND ARE NOT TO SCALE. REFER TO DETAIL SHEETS FOR DIMENSIONAL SPECIFICATIONS.
- 3 - SEE FIGURE 5 FOR ADDITION SIDEWALK DIMENSIONS.

**NORTH MAIN ST (SCHOOL ST)**

**LEGEND:**

SYMBOLS	DESCRIPTIONS
	REMOVE AND REPLACE SIDEWALK RAMP WITH DETECTABLE WARNINGS
	MARK PEDESTRIAN CROSSING
	STOP BAR
	SIDEWALKS






PREPARED BY:  
City of Bristol  
Department of Public Works  
Tel. 860-584-6125  
Fax 860-584-3838  
ci.bristol.ct.us

NO.	DATE	COMMENTS:

DESIGN BY: CVP  
DRAFTED BY: CVP  
CHECKED BY: NL  
SCALE: AS NOTED  
DATE: 1/8/20  
PROJECT#: 2C21-003

**COMMUNITY CONNECTIVITY PROGRAM**  
Bristol, Connecticut  
NORTH MAIN ST (SCHOOL ST)

DRAWING NO.:  
**C-11**

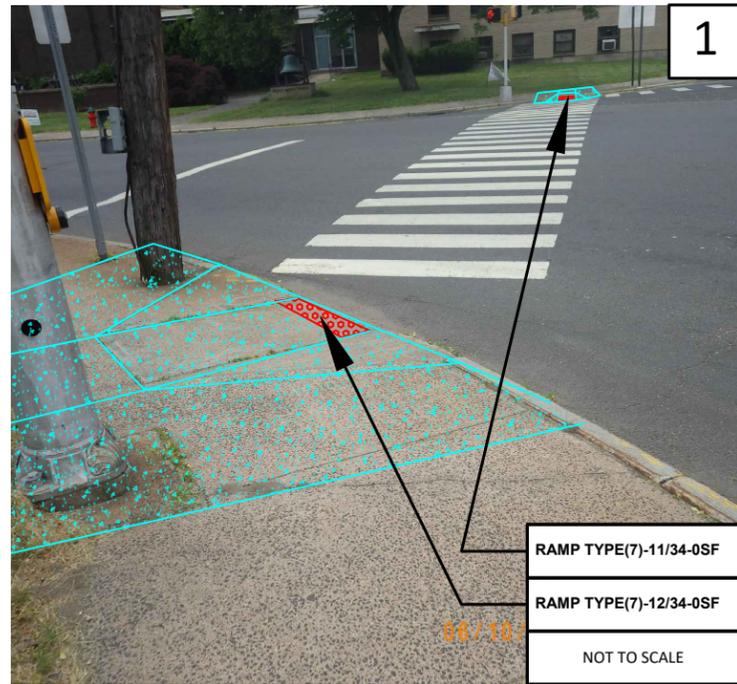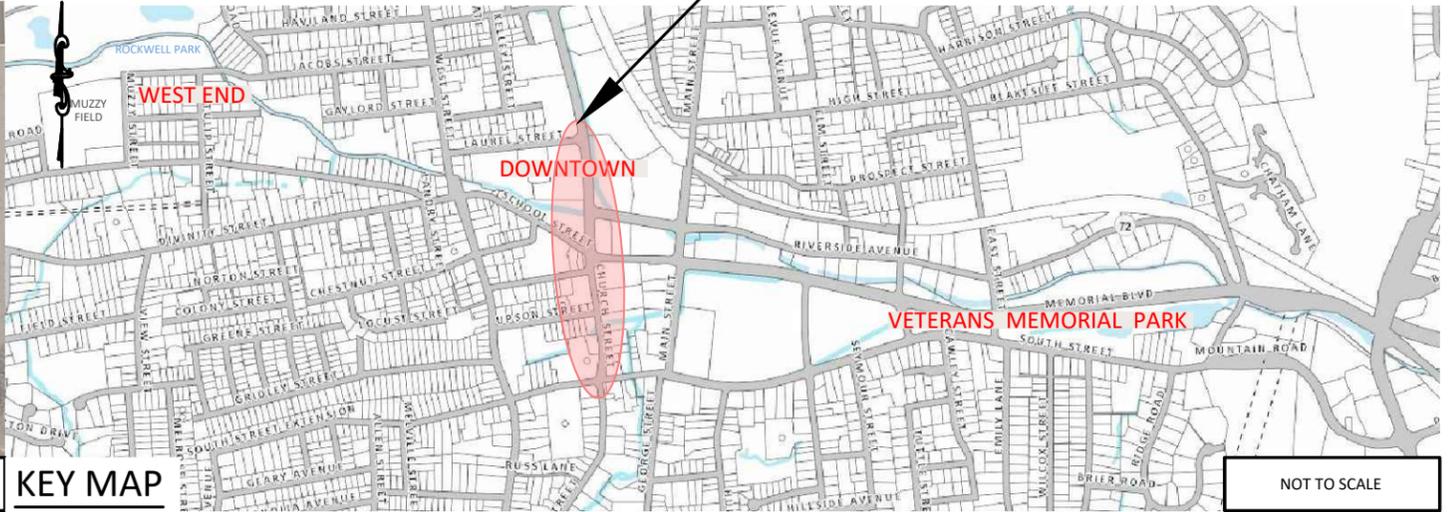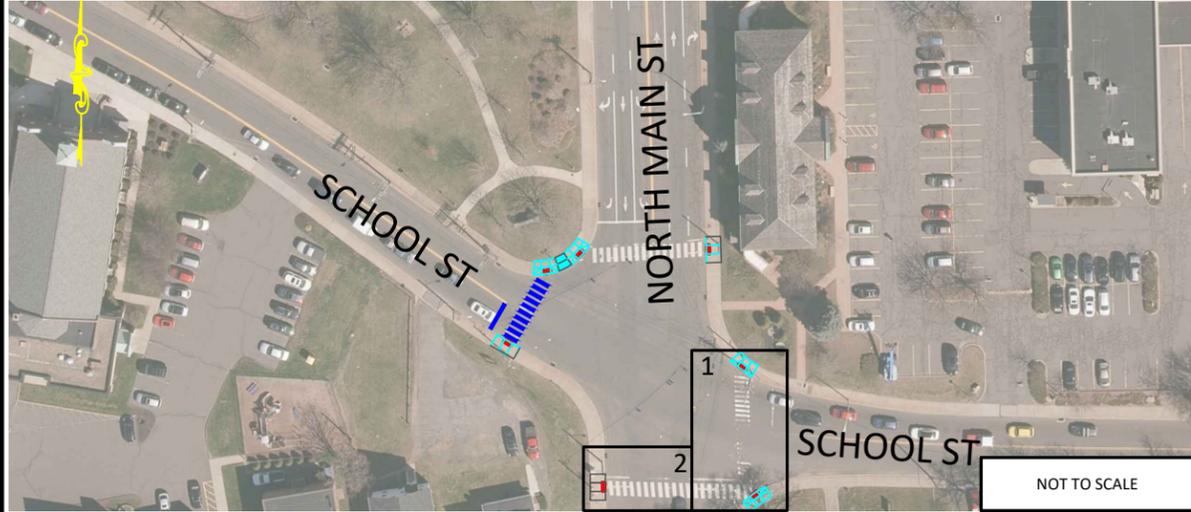

**NOTES:**

- 1 - INSTALL STOP BAR MINIMUM 4 FEET BEHIND CROSSWALK.
- 2 - PHOTOS AND MAPS ARE FOR GRAPHIC REPRESENTATION ONLY AND ARE NOT TO SCALE. REFER TO DETAIL SHEETS FOR DIMENSIONAL SPECIFICATIONS.

**LEGEND:**

SYMBOLS	DESCRIPTIONS
	REMOVE AND REPLACE SIDEWALK RAMP WITH DETECTABLE WARNINGS
	MARK PEDESTRIAN CROSSING
	STOP BAR
	SIDEWALKS

NORTH MAIN ST (SCHOOL ST)



City of Bristol  
Department of Public Works  
111 North Main Street  
Bristol, Connecticut 06010  
Tel. 860-584-6125  
Fax 860-584-3838  
ci.bristol.ct.us






PREPARED BY:

No. DATE COMMENTS:

DESIGN BY: CVP  
DRAFTED BY: CVP  
CHECKED BY: NL  
SCALE: AS NOTED  
DATE: 1/8/20  
PROJECT#: 2C21-003

**COMMUNITY CONNECTIVITY PROGRAM**  
Bristol, Connecticut  
NORTH MAIN ST (SCHOOL ST)

DRAWING NO.:  
**C-12**

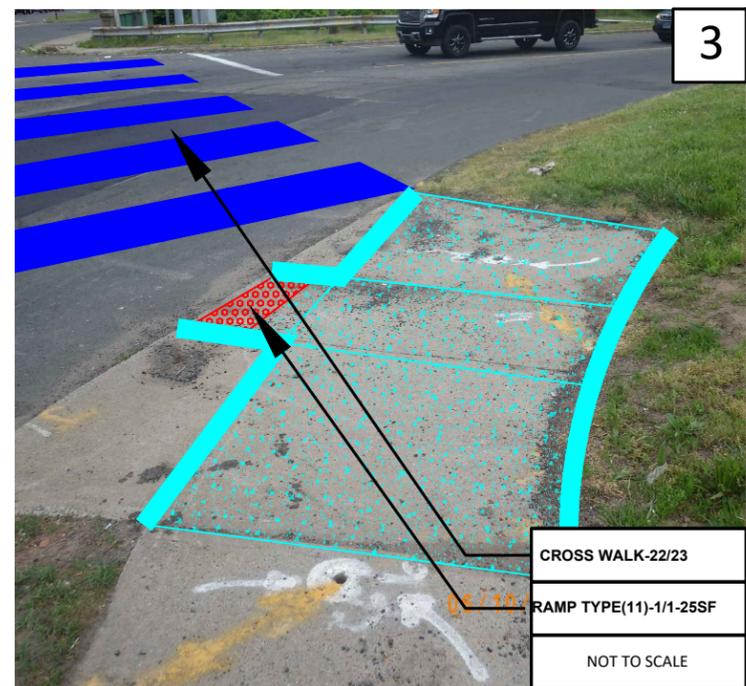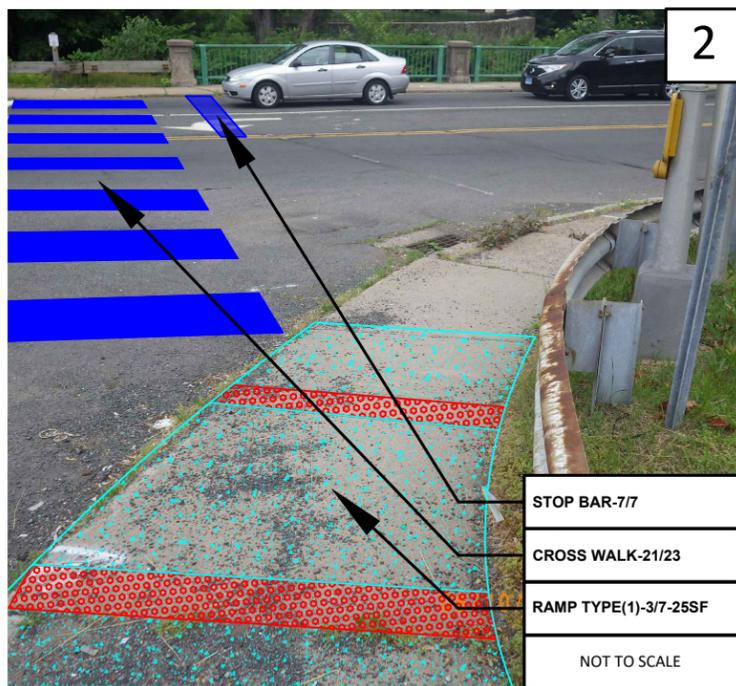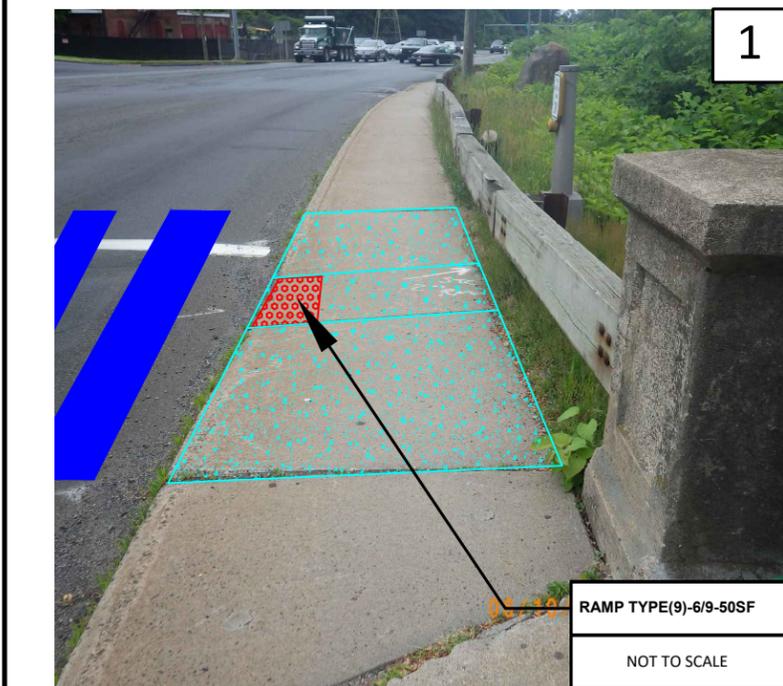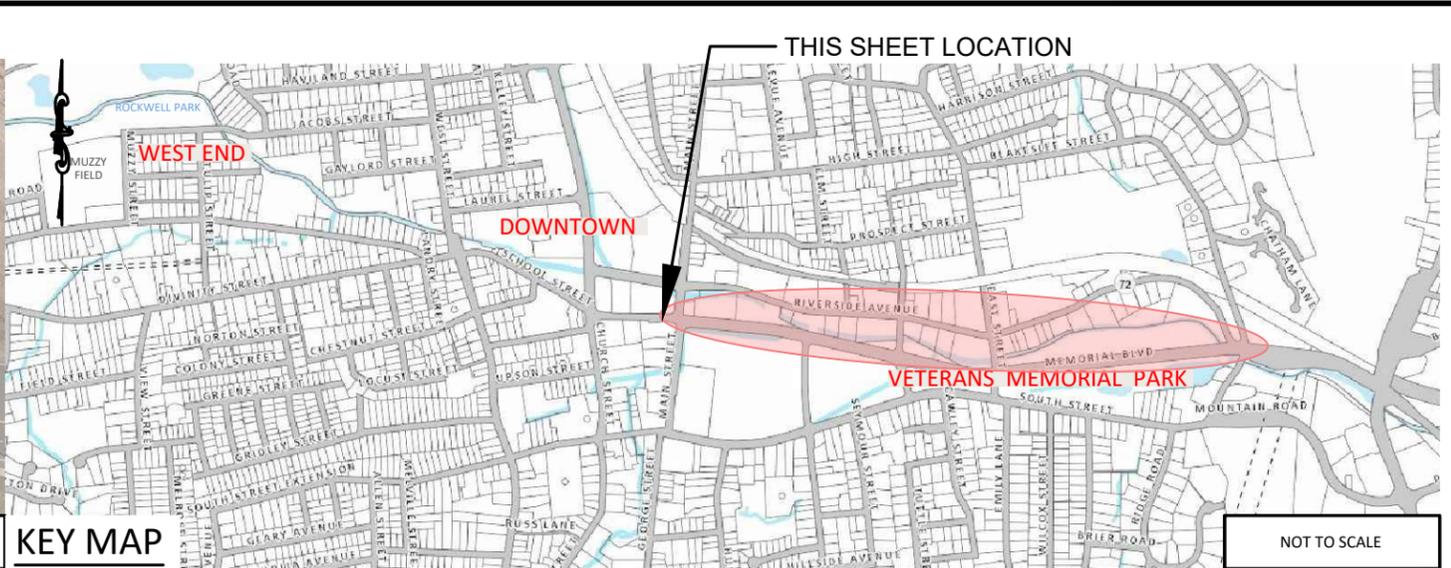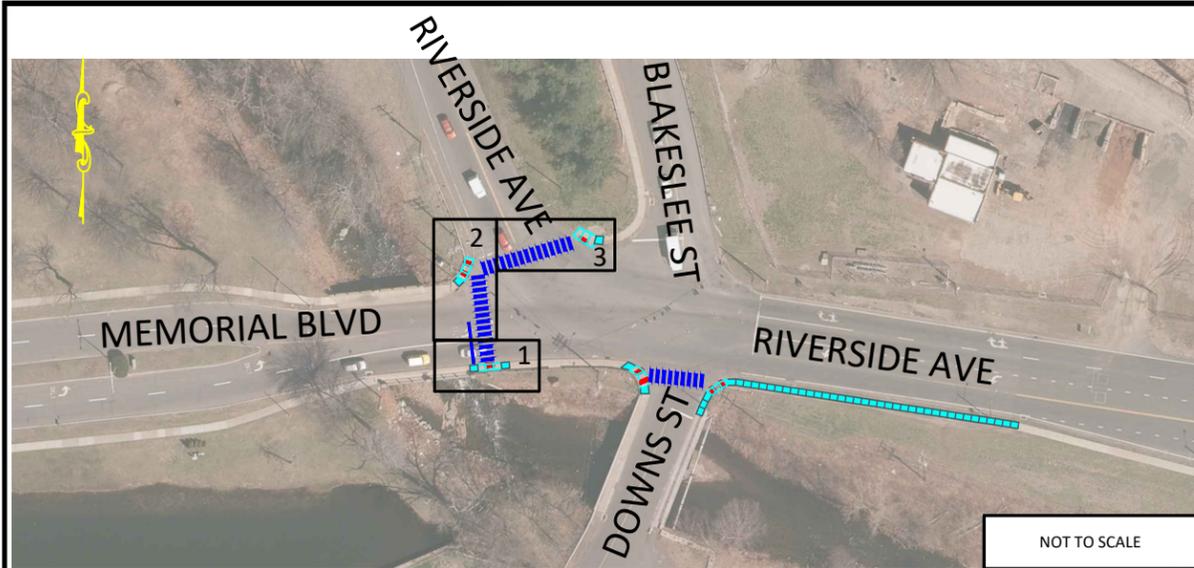

**NOTES:**

- 1 - INSTALL STOP BAR MINIMUM 4 FEET BEHIND CROSSWALK.
- 2 - PHOTOS AND MAPS ARE FOR GRAPHIC REPRESENTATION ONLY AND ARE NOT TO SCALE. REFER TO DETAIL SHEETS FOR DIMENSIONAL SPECIFICATIONS.

**LEGEND:**  
SYMBOLS

- | <u>SYMBOLS</u> | <u>DESCRIPTIONS</u>                                       |
|----------------|---|
|                | REMOVE AND REPLACE SIDEWALK RAMP WITH DETECTABLE WARNINGS |
|                | MARK PEDESTRIAN CROSSING                                  |
|                | STOP BAR  |
|                | SIDEWALKS   |

**MEMORIAL BLVD (RIVERSIDE AVE)**






PREPARED BY:  
City of Bristol  
Department of Public Works  
Tel. 860-584-6125  
Fax 860-584-3838  
ci.bristol.ct.us

DESIGN BY:	CVP
DRAFTED BY: <td>CVP</td>	CVP
CHECKED BY: <td>NL</td>	NL
SCALE: <td>AS NOTED</td>	AS NOTED
DATE: <td>1/8/20</td>	1/8/20
PROJECT #: <td>2C21-003</td>	2C21-003

**COMMUNITY CONNECTIVITY PROGRAM**  
Bristol, Connecticut  
MEMORIAL BLVD (RIVERSIDE AVE)

DRAWING NO.:  
**C-13**

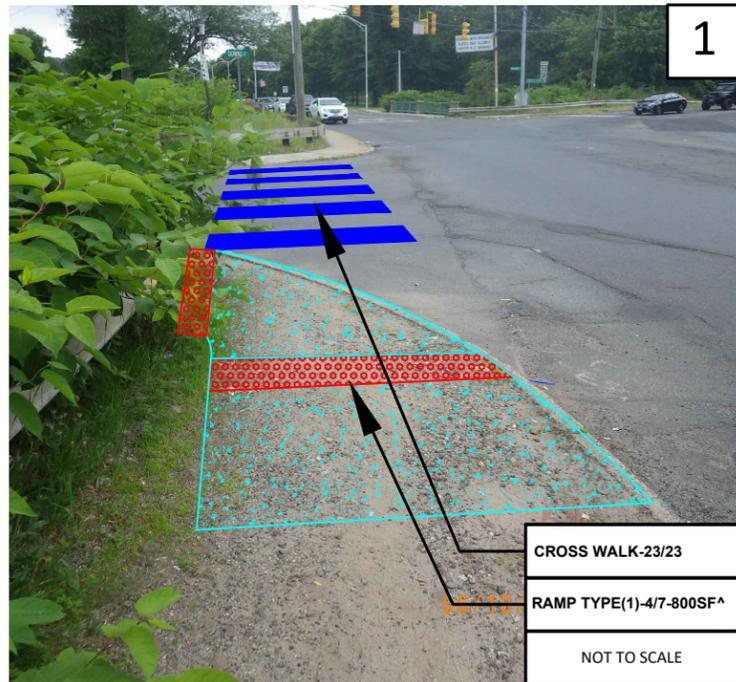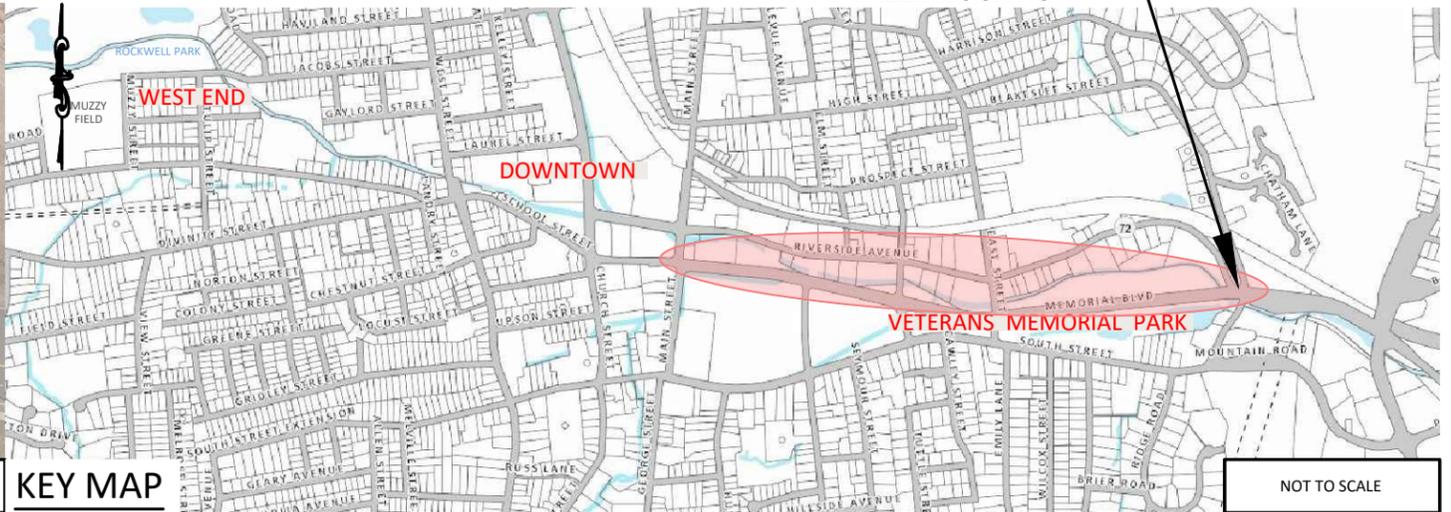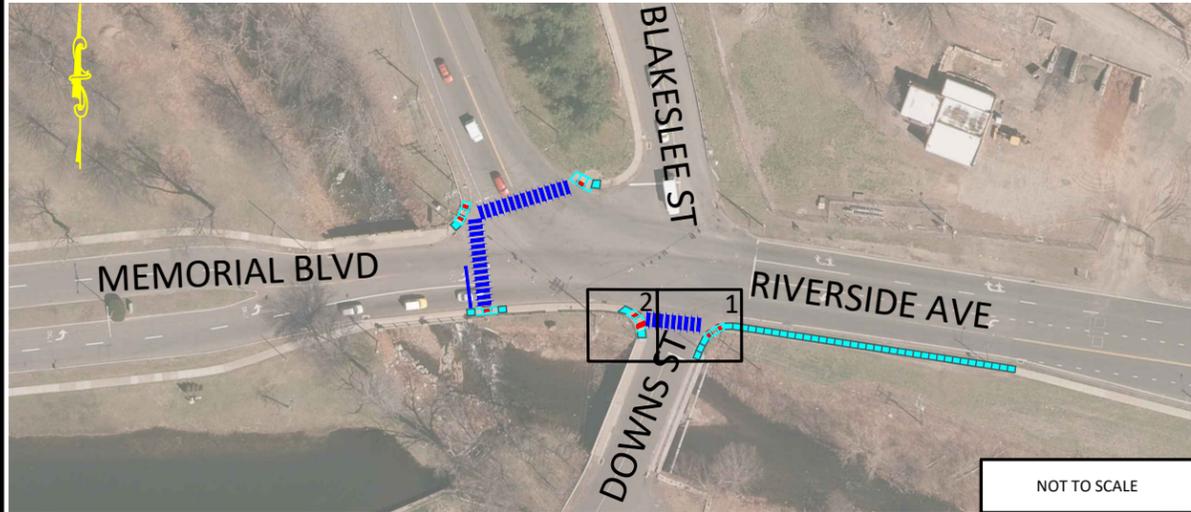

**NOTES:**

- 1 - INSTALL STOP BAR MINIMUM 4 FEET BEHIND CROSSWALK.
- 2 - PHOTOS AND MAPS ARE FOR GRAPHIC REPRESENTATION ONLY AND ARE NOT TO SCALE. REFER TO DETAIL SHEETS FOR DIMENSIONAL SPECIFICATIONS.
- 3 - CUT VEGETATION AS NEEDED FOR INSTILLATION FOR SIDEWALK RAMP.
- 4 - SEE FIGURE 3 FOR ADDITION SIDEWALK DIMENSIONS.

**MEMORIAL BLVD(RIVERSIDE AVE, BLAKESLEE ST AND DOWNS ST)**

**LEGEND:**

SYMBOLS	DESCRIPTIONS
	REMOVE AND REPLACE SIDEWALK RAMP WITH DETECTABLE WARNINGS
	MARK PEDESTRIAN CROSSING
	STOP BAR
	SIDEWALKS

**Bristol**  
CONNECTICUT  
*Public Works*




City of Bristol  
Department of Public Works  
Tel. 860-584-6125  
Fax 860-584-3838  
111 North Main Street  
Bristol, Connecticut 06010  
ci.bristol.ct.us

DESIGN BY:	CVP
DRAFTED BY: <td>CVP</td>	CVP
CHECKED BY: <td>NL</td>	NL
SCALE: <td>AS NOTED</td>	AS NOTED
DATE: <td>1/8/20</td>	1/8/20
PROJECT#: <td>2C21-003</td>	2C21-003


**COMMUNITY CONNECTIVITY PROGRAM**  
Bristol, Connecticut

MEMORIAL BLVD (RIVERSIDE AVE, BLAKESLEE ST AND DOWNS ST)


DRAWING NO.:  
**C-14**

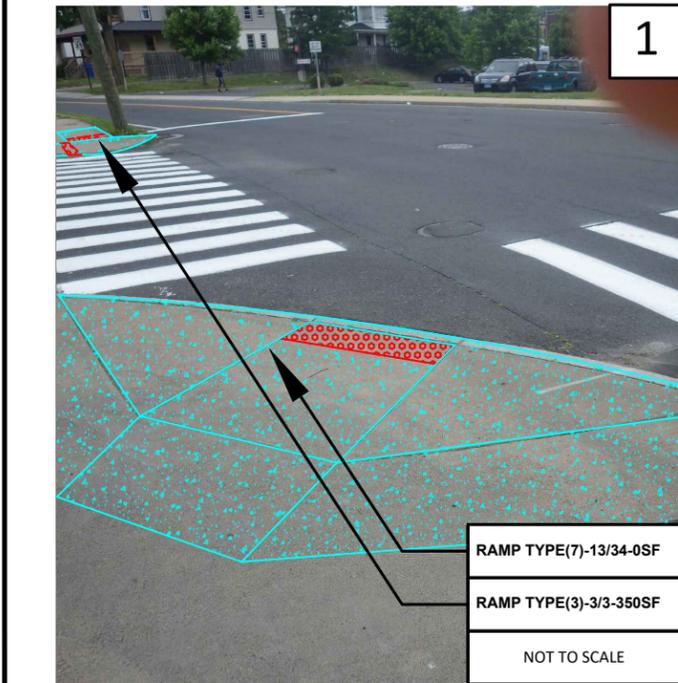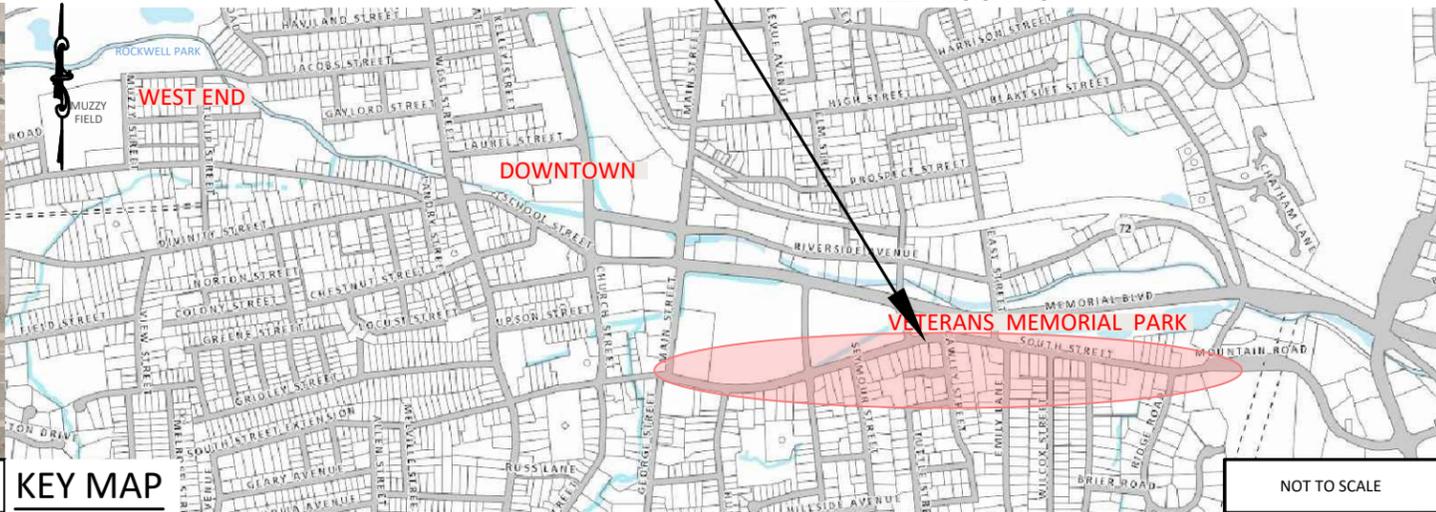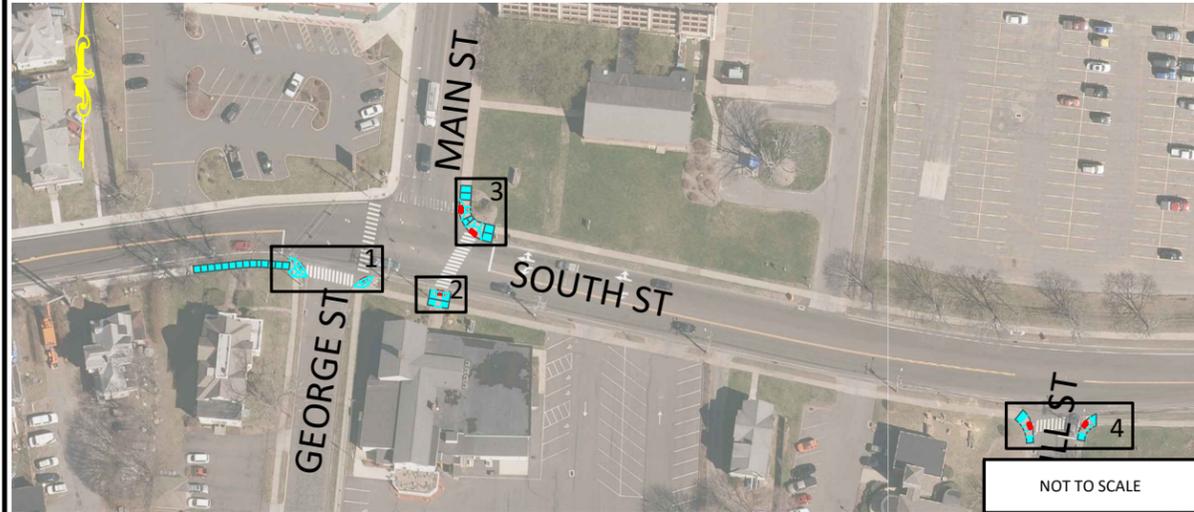


RAMP TYPE(7)-13/34-0SF  
 RAMP TYPE(3)-3/3-350SF  
 NOT TO SCALE

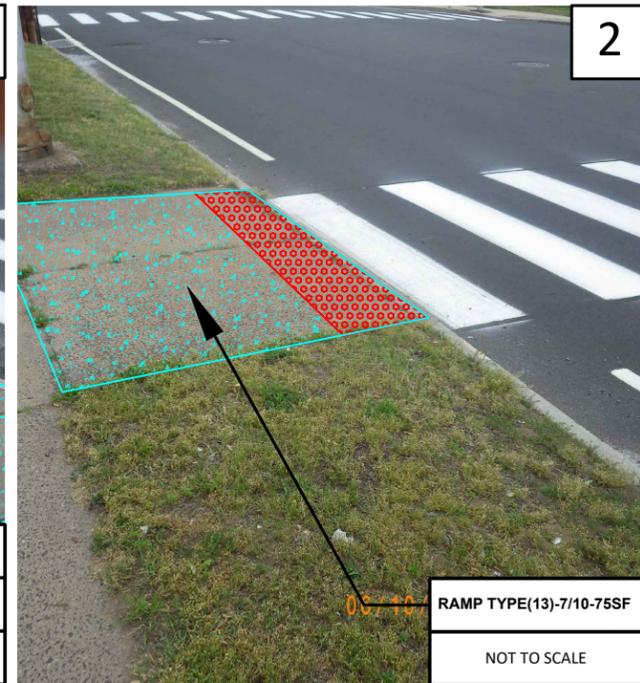

RAMP TYPE(13)-7/10-75SF  
 NOT TO SCALE

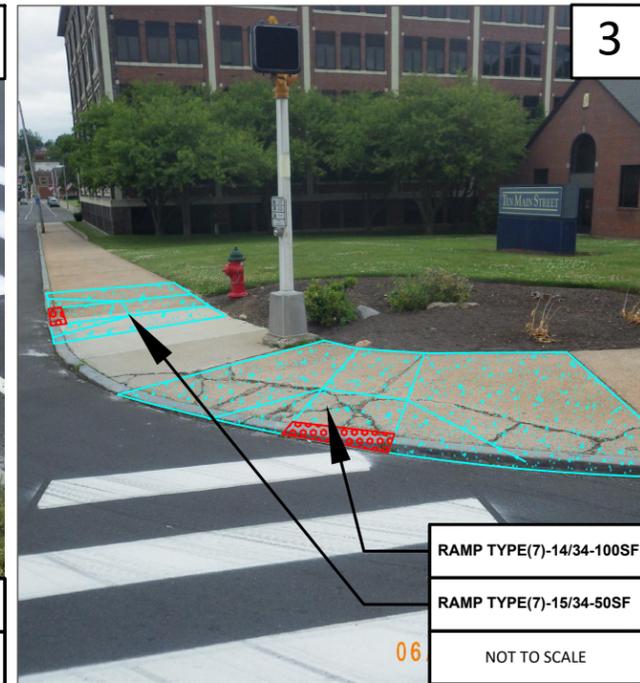

RAMP TYPE(7)-14/34-100SF  
 RAMP TYPE(7)-15/34-50SF  
 NOT TO SCALE

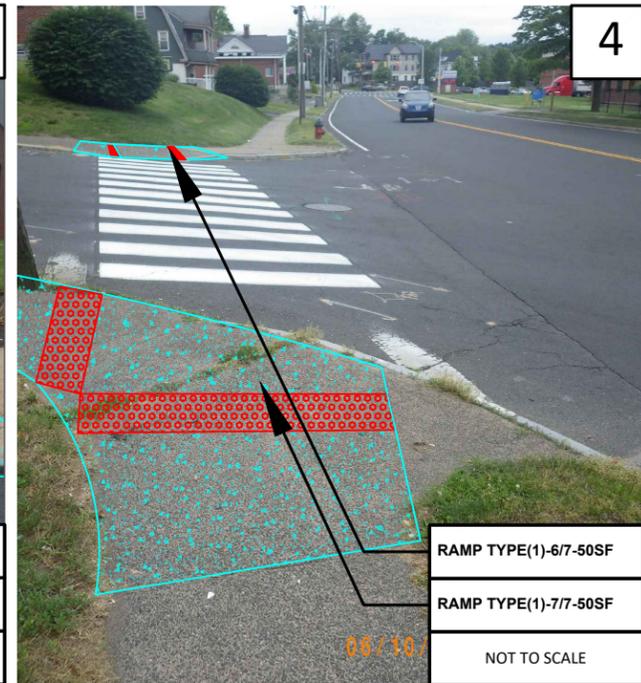

RAMP TYPE(1)-6/7-50SF  
 RAMP TYPE(1)-7/7-50SF  
 NOT TO SCALE

**NOTES:**

- 1 - INSTALL STOP BAR MINIMUM 4 FEET BEHIND CROSSWALK.
- 2 - PHOTOS AND MAPS ARE FOR GRAPHIC REPRESENTATION ONLY AND ARE NOT TO SCALE. REFER TO DETAIL SHEETS FOR DIMENSIONAL SPECIFICATIONS.
- 3- SEE FIGURE 4 FOR ADDITION SIDEWALK DIMENSIONS.

**LEGEND:**

SYMBOLS	DESCRIPTIONS
	REMOVE AND REPLACE SIDEWALK RAMP WITH DETECTABLE WARNINGS
	MARK PEDESTRIAN CROSSING
	STOP BAR
	SIDEWALKS

**SOUTH ST (GEORGE AND HULL ST)**



City of Bristol  
 Department of Public Works  
 111 North Main Street  
 Bristol, Connecticut 06010  
 Tel. 860-584-6125  
 Fax 860-584-3838  
 ci.bristol.ct.us


PREPARED BY:

NO.	DATE	COMMENTS:


DESIGN BY: CVP  
 DRAFTED BY: CVP  
 CHECKED BY: NL  
 SCALE: AS NOTED  
 DATE: 1/8/20  
 PROJECT#: 2C21-003

**COMMUNITY CONNECTIVITY PROGRAM**  
 Bristol, Connecticut  
 SOUTH ST (GEORGE AND HULL ST)

DRAWING NO.:  
**C-15**

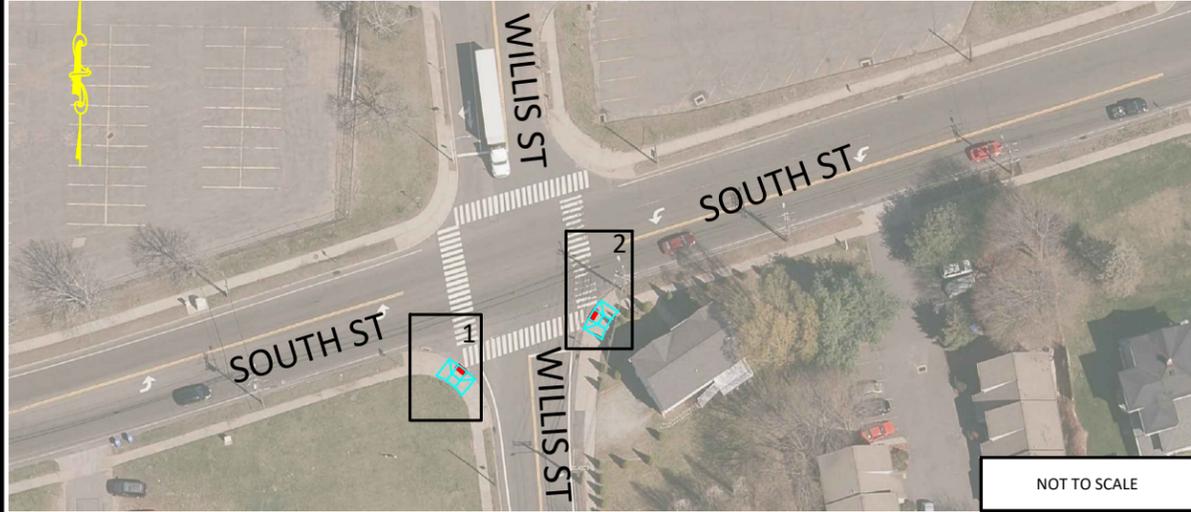


NOT TO SCALE

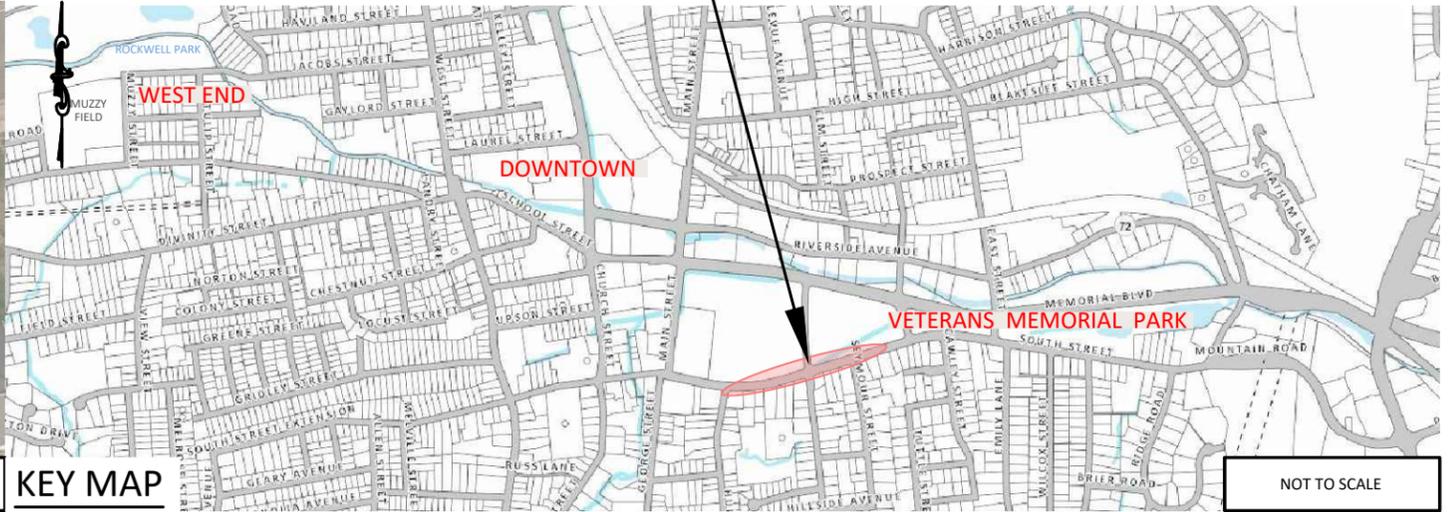


KEY MAP

NOT TO SCALE

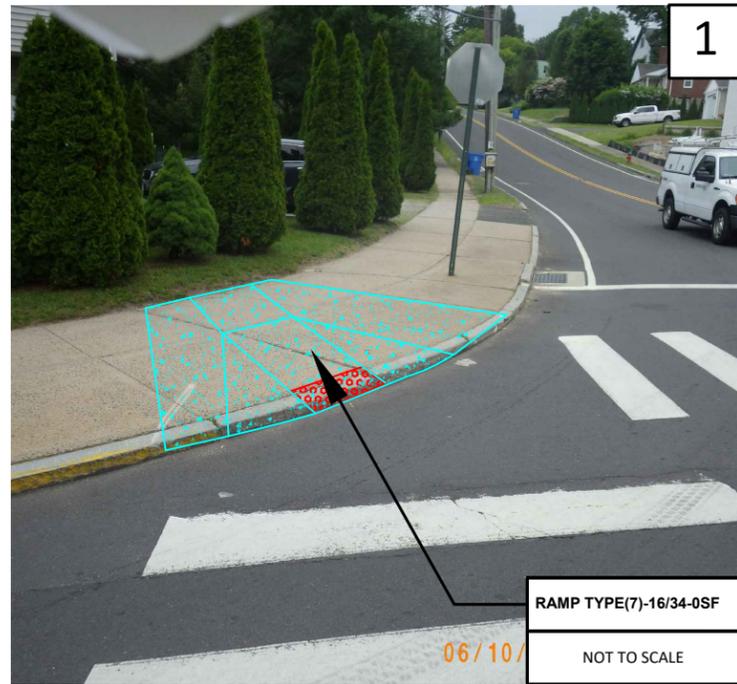

RAMP TYPE(7)-16/34-0SF  
06/10/20  
NOT TO SCALE

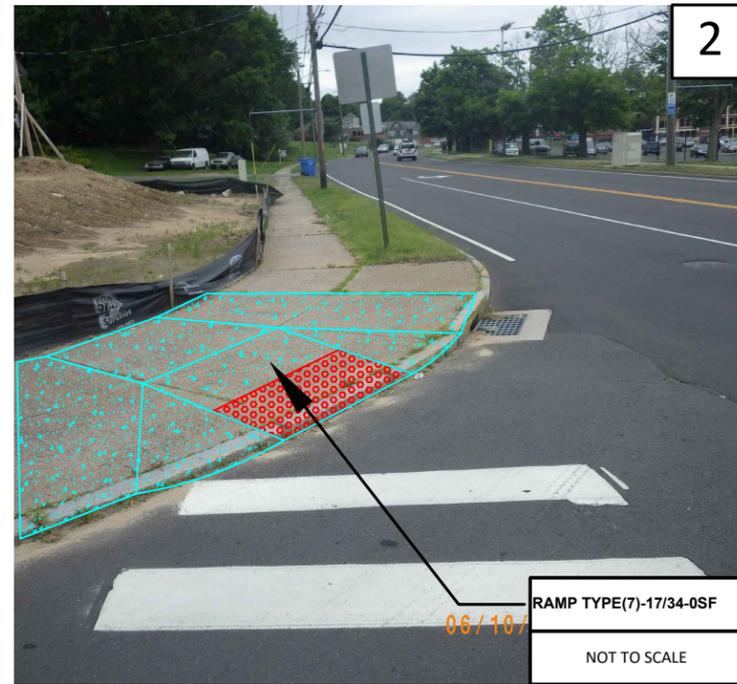

RAMP TYPE(7)-17/34-0SF  
06/10/20  
NOT TO SCALE

**NOTES:**

- 1 - INSTALL STOP BAR MINIMUM 4 FEET BEHIND CROSSWALK.
- 2 - PHOTOS AND MAPS ARE FOR GRAPHIC REPRESENTATION ONLY AND ARE NOT TO SCALE. REFER TO DETAIL SHEETS FOR DIMENSIONAL SPECIFICATIONS.

**LEGEND:**

SYMBOLS	DESCRIPTIONS
	REMOVE AND REPLACE SIDEWALK RAMP WITH DETECTABLE WARNINGS
	MARK PEDESTRIAN CROSSING
	STOP BAR
	SIDEWALKS

SOUTH ST (WILLIS ST)



City of Bristol  
Department of Public Works  
111 North Main Street  
Bristol, Connecticut 06010  
Tel: 860-584-6125  
Fax: 860-584-3838  
ci.bristol.ct.us

PREPARED BY:

DESIGN BY: CVP  
DRAFTED BY: CVP  
CHECKED BY: NL  
SCALE: AS NOTED  
DATE: 1/8/20  
PROJECT#: 2C21-003

No.	DATE	COMMENTS:

**COMMUNITY CONNECTIVITY PROGRAM**  
Bristol, Connecticut  
SOUTH ST (WILLIS ST)

DRAWING NO.:  
**C-16**




NOT TO SCALE




KEY MAP

NOT TO SCALE

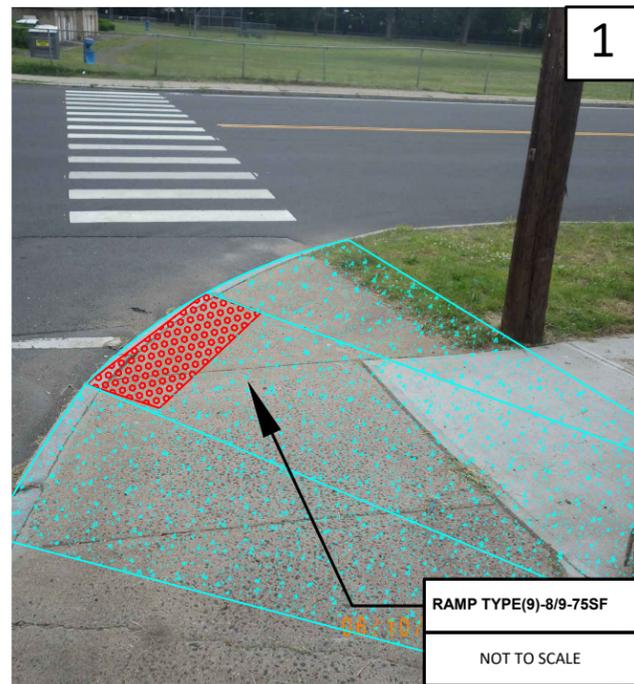

RAMP TYPE(9)-8/9-75SF  
NOT TO SCALE

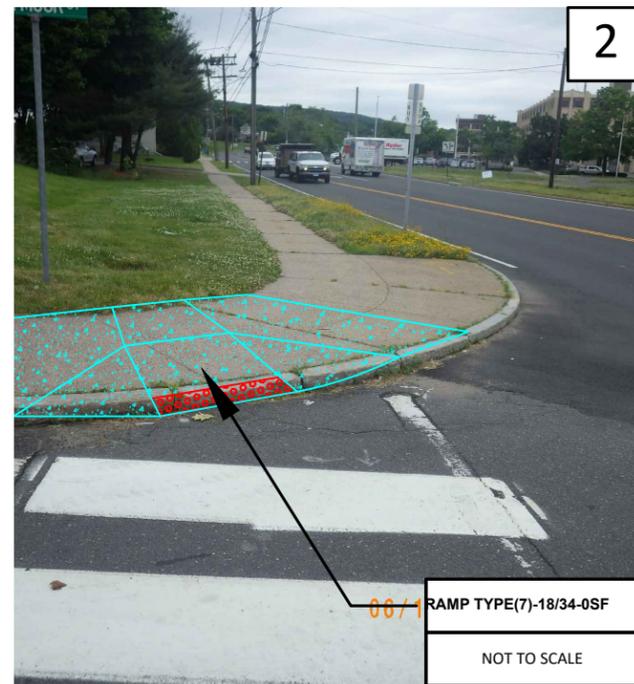

RAMP TYPE(7)-18/34-0SF  
NOT TO SCALE

**NOTES:**

- 1 - INSTALL STOP BAR MINIMUM 4 FEET BEHIND CROSSWALK.
- 2 - PHOTOS AND MAPS ARE FOR GRAPHIC REPRESENTATION ONLY AND ARE NOT TO SCALE. REFER TO DETAIL SHEETS FOR DIMENSIONAL SPECIFICATIONS.

**LEGEND:**

SYMBOLS	DESCRIPTIONS
	REMOVE AND REPLACE SIDEWALK RAMP WITH DETECTABLE WARNINGS
	MARK PEDESTRIAN CROSSING
	STOP BAR
	SIDEWALKS

SOUTH ST ( SEYMOUR ST)



City of Bristol  
Department of Public Works  
111 North Main Street  
Bristol, Connecticut 06010  
Tel: 860-584-6125  
Fax: 860-584-3838  
ci.bristol.ct.us


PREPARED BY:

No.	DATE	COMMENTS:


DESIGN BY:	CVP
DRAFTED BY:	CVP
CHECKED BY:	NL
SCALE:	AS NOTED
DATE:	1/8/20
PROJECT #:	2C21-003

**COMMUNITY CONNECTIVITY PROGRAM**  
Bristol, Connecticut  
SOUTH ST (SEYMOUR ST)

DRAWING NO.:  
**C-17**

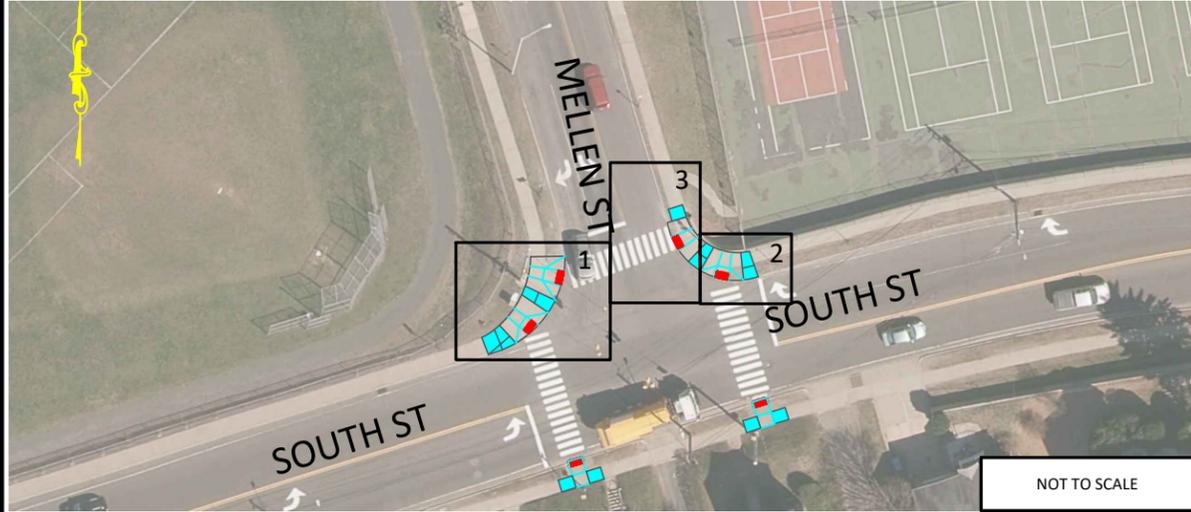


NOT TO SCALE

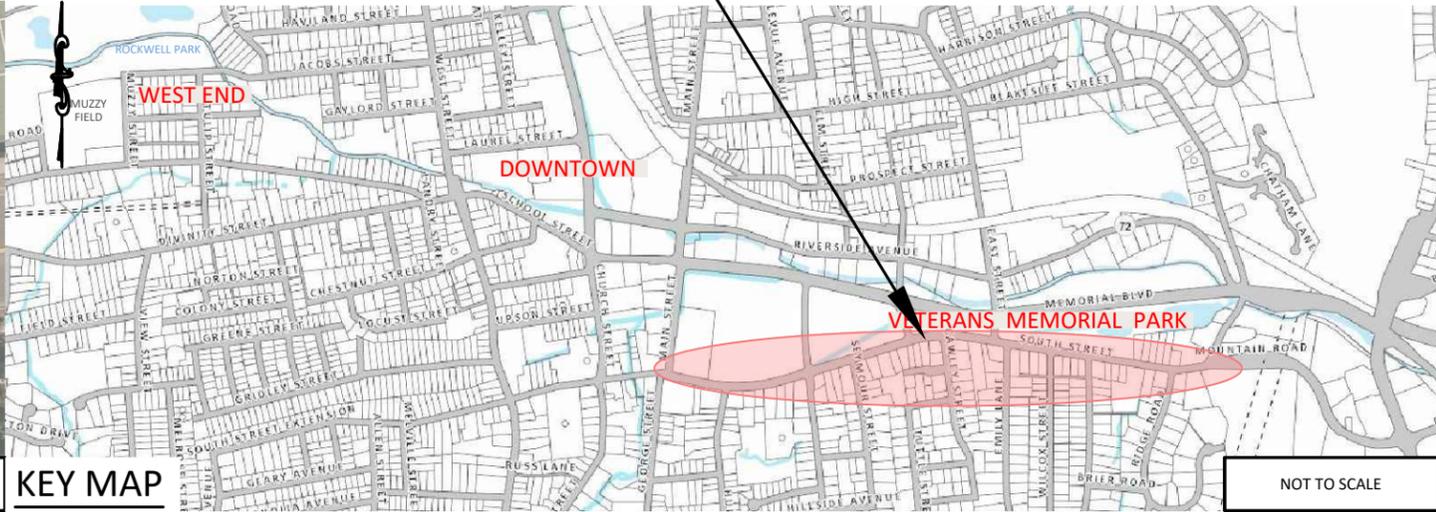


KEY MAP


NOT TO SCALE

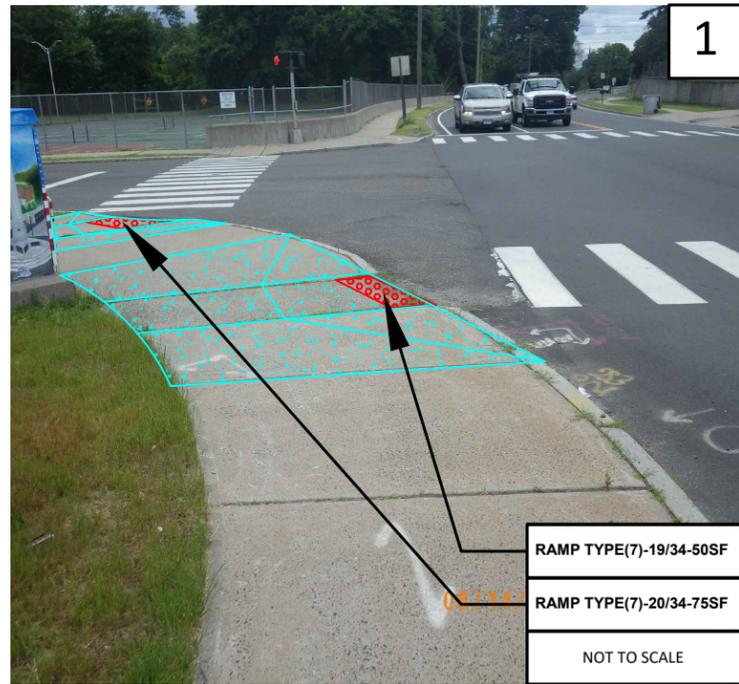

RAMP TYPE(7)-19/34-50SF  
RAMP TYPE(7)-20/34-75SF  
NOT TO SCALE

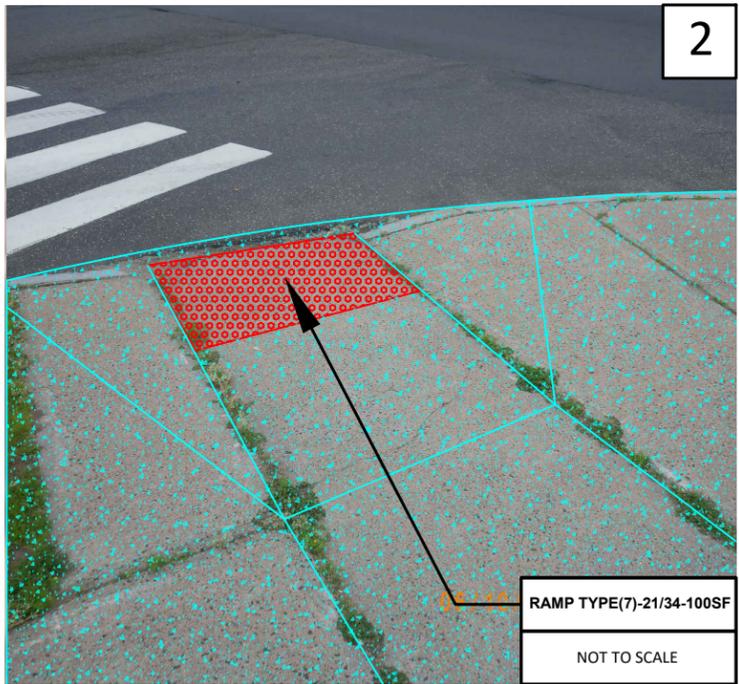

RAMP TYPE(7)-21/34-100SF  
NOT TO SCALE

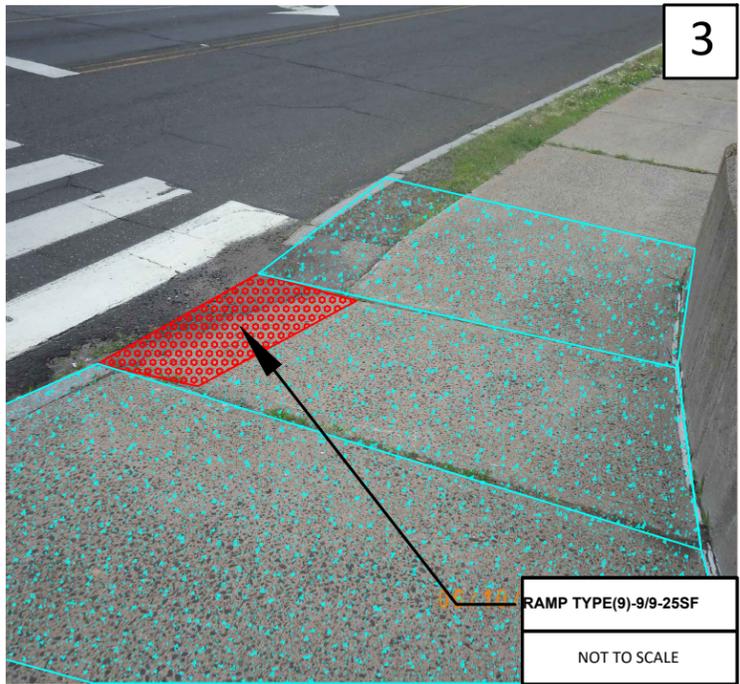

RAMP TYPE(9)-9/9-25SF  
NOT TO SCALE

**NOTES:**

- 1 - INSTALL STOP BAR MINIMUM 4 FEET BEHIND CROSSWALK.
- 2 - PHOTOS AND MAPS ARE FOR GRAPHIC REPRESENTATION ONLY AND ARE NOT TO SCALE. REFER TO DETAIL SHEETS FOR DIMENSIONAL SPECIFICATIONS.

**LEGEND:**  
SYMBOLS

- | <u>SYMBOLS</u> | <u>DESCRIPTIONS</u>                                       |
|----------------|---|
|                | REMOVE AND REPLACE SIDEWALK RAMP WITH DETECTABLE WARNINGS |
|                | MARK PEDESTRIAN CROSSING                                  |
|                | STOP BAR  |
|                | SIDEWALKS   |

SOUTH ST (MELLEN ST (1))



City of Bristol  
Department of Public Works  
Tel: 860-584-6125  
Fax: 860-584-3838  
ci.bristol.ct.us


PREPARED BY:

NO.	DATE	COMMENTS:

DESIGN BY: CVP  
DRAFTED BY: CVP  
CHECKED BY: NL  
SCALE: AS NOTED  
DATE: 1/8/20  
PROJECT#: 2C21-003

**COMMUNITY  
CONNECTIVITY PROGRAM**  
Bristol, Connecticut  
SOUTH ST ( MELLEEN ST (1))


DRAWING NO.:  
**C-18**

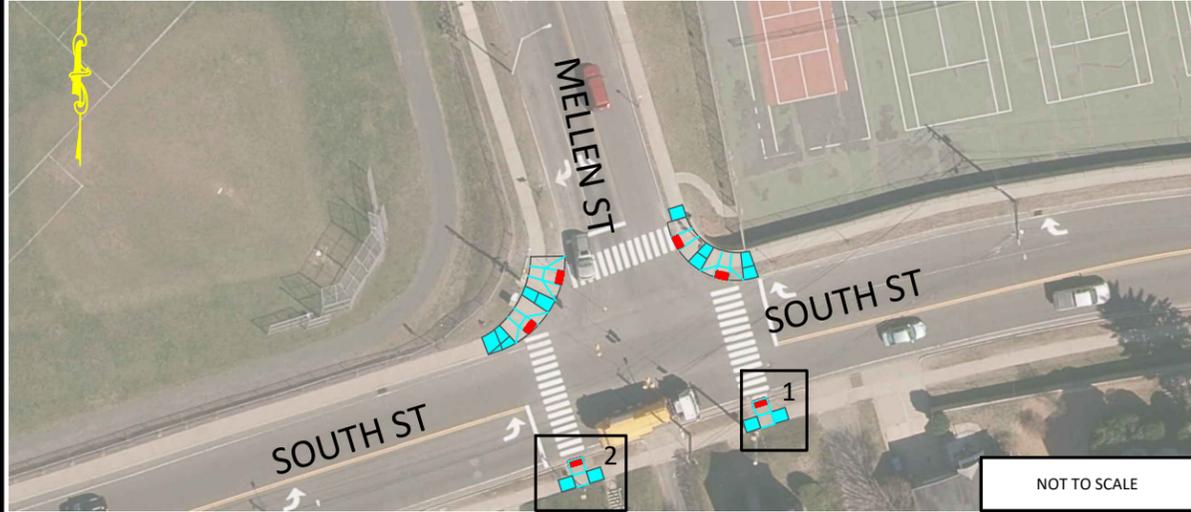

NOT TO SCALE




NOT TO SCALE

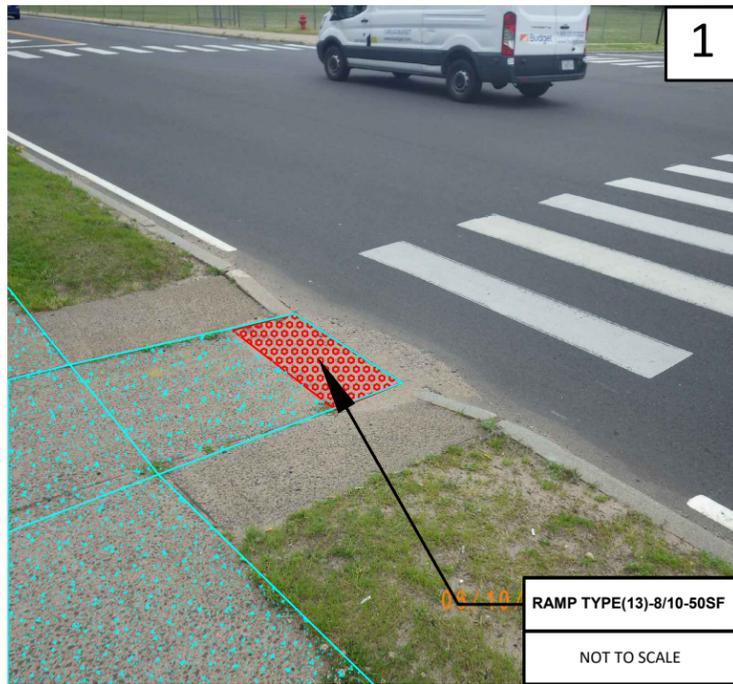

1

RAMP TYPE(13)-8/10-50SF

NOT TO SCALE

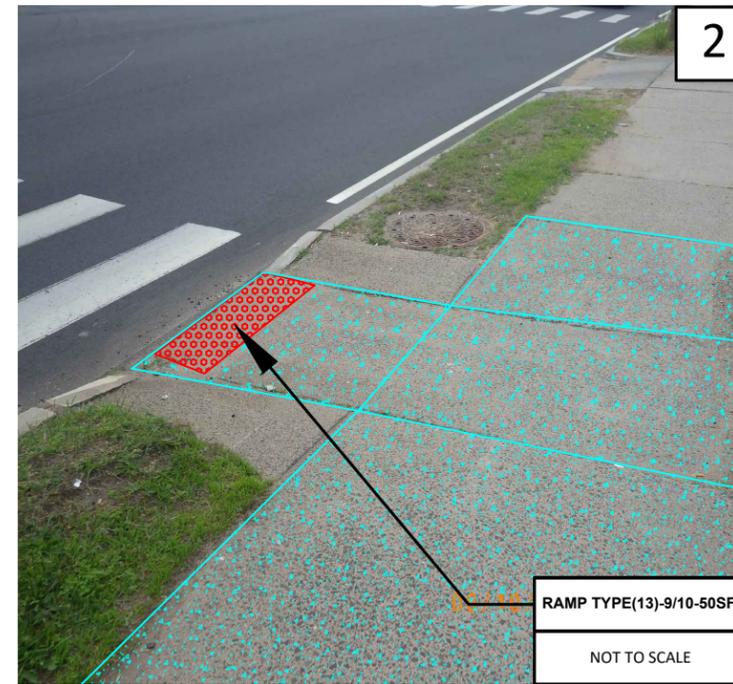

2

RAMP TYPE(13)-9/10-50SF

NOT TO SCALE

**NOTES:**

- 1 - INSTALL STOP BAR MINIMUM 4 FEET BEHIND CROSSWALK.
- 2 - PHOTOS AND MAPS ARE FOR GRAPHIC REPRESENTATION ONLY AND ARE NOT TO SCALE. REFER TO DETAIL SHEETS FOR DIMENSIONAL SPECIFICATIONS.

**LEGEND:**

SYMBOLS	DESCRIPTIONS
	REMOVE AND REPLACE SIDEWALK RAMP WITH DETECTABLE WARNINGS
	MARK PEDESTRIAN CROSSING
	STOP BAR
	SIDEWALKS

SOUTH ST (MELLEN ST (2))



City of Bristol  
Department of Public Works  
111 North Main Street  
Bristol, Connecticut 06010  
Tel: 860-584-6125  
Fax: 860-584-3838  
ci.bristol.ct.us



PREPARED BY:

No. DATE COMMENTS:


DESIGN BY:	CVP
DRAFTED BY:	CVP
CHECKED BY:	NL
SCALE:	AS NOTED
DATE:	1/8/20
PROJECT#:	2C21-003

**COMMUNITY CONNECTIVITY PROGRAM**  
Bristol, Connecticut  
SOUTH ST ( MELLEN ST (2))


DRAWING NO.:  
**C-19**

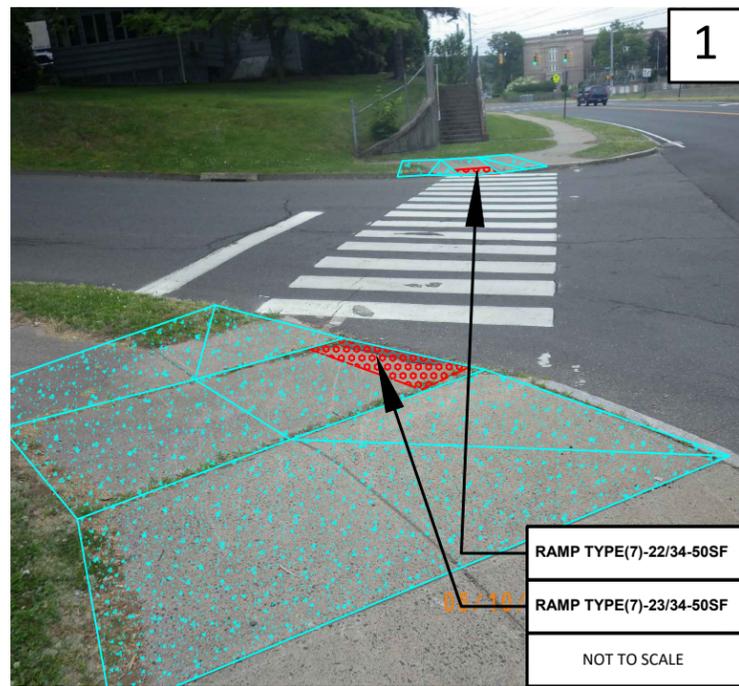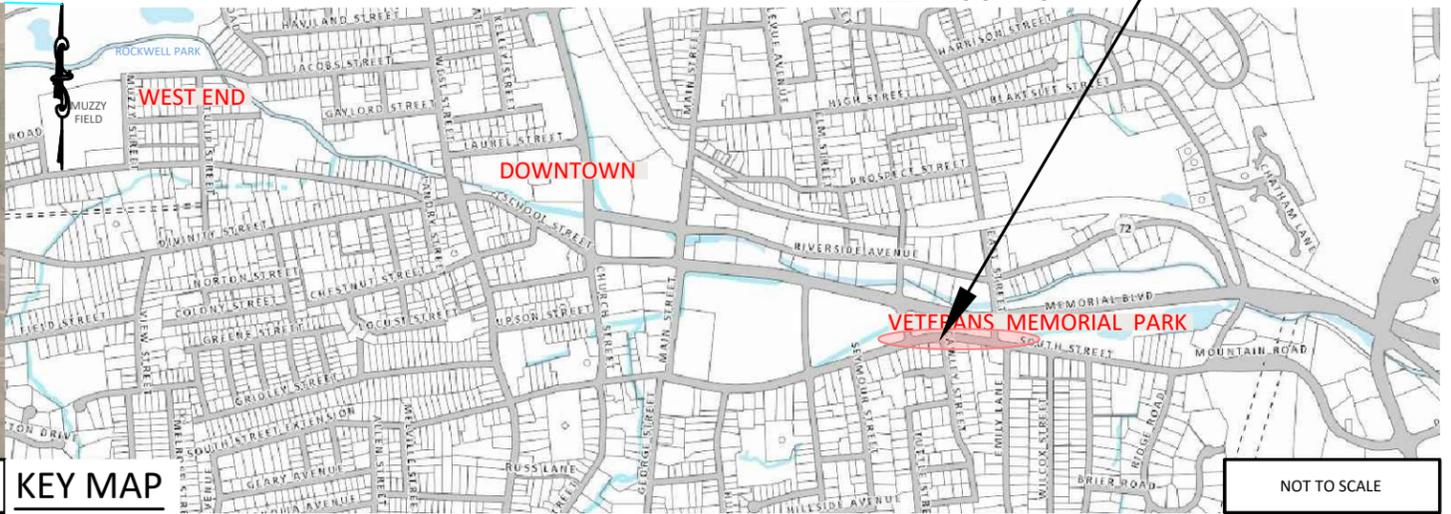

RAMP TYPE(7)-22/34-50SF  
 RAMP TYPE(7)-23/34-50SF  
 NOT TO SCALE

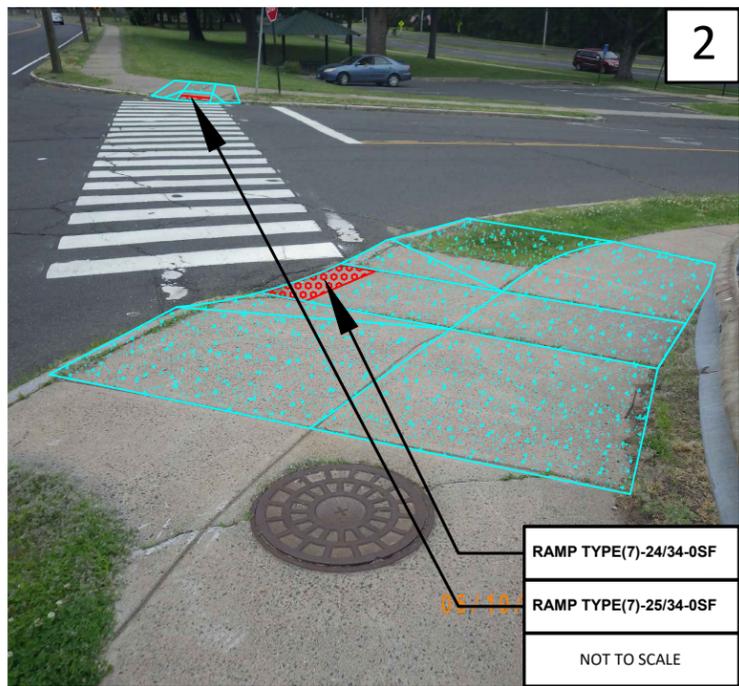

RAMP TYPE(7)-24/34-0SF  
 RAMP TYPE(7)-25/34-0SF  
 NOT TO SCALE

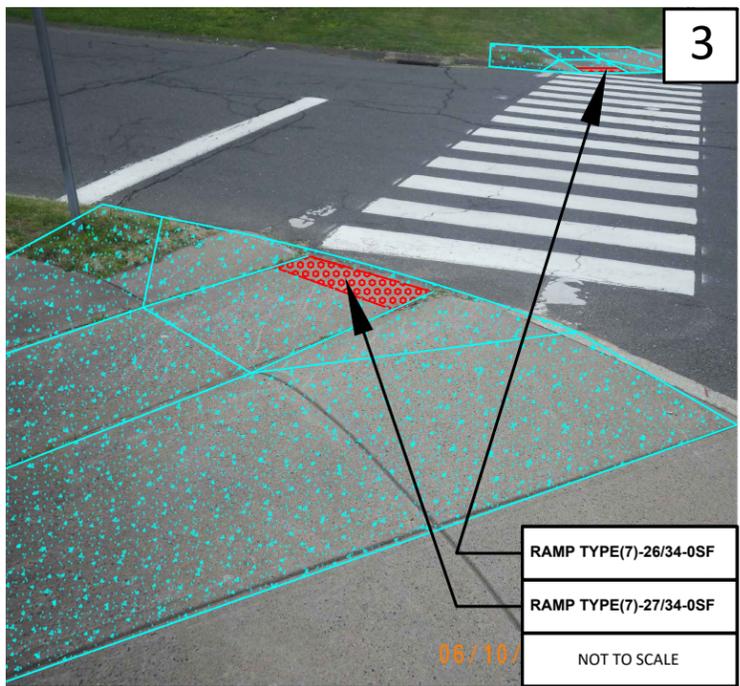

RAMP TYPE(7)-26/34-0SF  
 RAMP TYPE(7)-27/34-0SF  
 NOT TO SCALE

**NOTES:**

- 1 - INSTALL STOP BAR MINIMUM 4 FEET BEHIND CROSSWALK.
- 2 - PHOTOS AND MAPS ARE FOR GRAPHIC REPRESENTATION ONLY AND ARE NOT TO SCALE. REFER TO DETAIL SHEETS FOR DIMENSIONAL SPECIFICATIONS.

**LEGEND:**  
**SYMBOLS**

- | SYMBOLS | DESCRIPTIONS  |
|---------|---|
|         | REMOVE AND REPLACE SIDEWALK RAMP WITH DETECTABLE WARNINGS |
|         | MARK PEDESTRIAN CROSSING                                  |
|         | STOP BAR  |
|         | SIDEWALKS   |

**SOUTH ST (CAWLEY ST AND EAST ST)**



City of Bristol  
 Department of Public Works  
 Tel: 860-584-6125  
 Fax: 860-584-3838  
 111 North Main Street  
 Bristol, Connecticut 06010



PREPARED BY:

NO.	DATE	COMMENTS


DESIGN BY: CVP  
 DRAFTED BY: CVP  
 CHECKED BY: NL  
 SCALE: AS NOTED  
 DATE: 1/8/20  
 PROJECT#: 2C21-003

**COMMUNITY  
 CONNECTIVITY PROGRAM**  
 Bristol, Connecticut  
 SOUTH ST (CAWLEY AND EAST ST)


DRAWING NO.:  
**C-20**

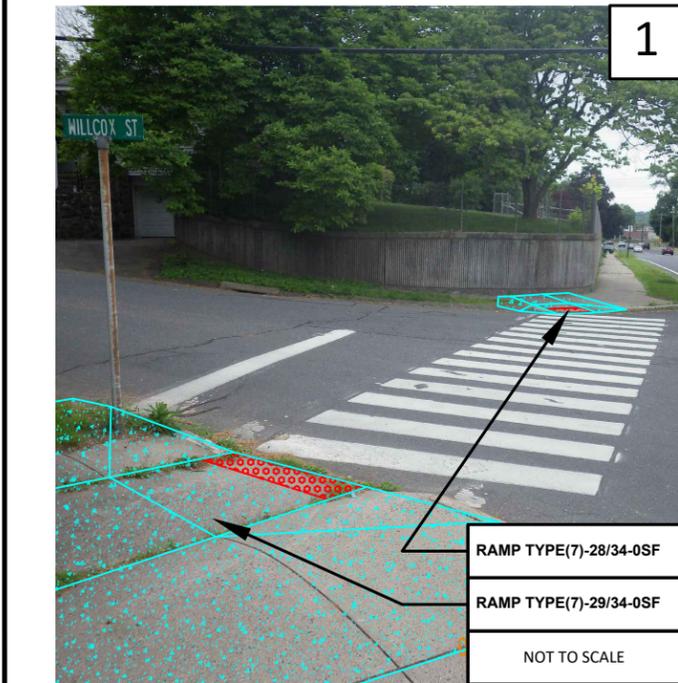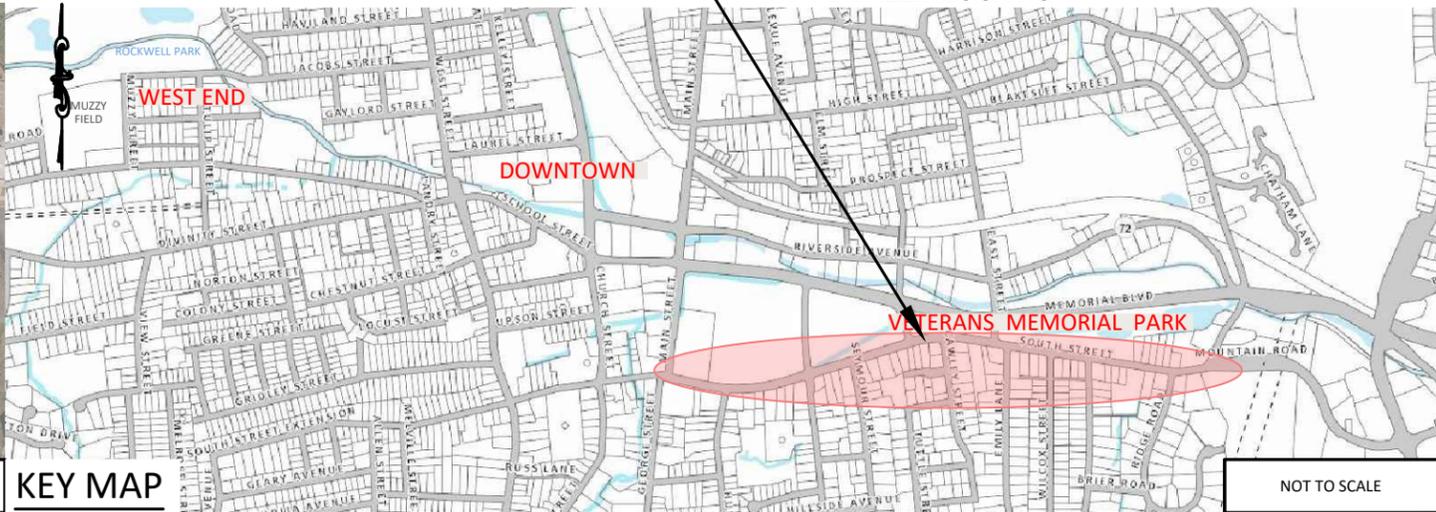


RAMP TYPE(7)-28/34-0SF  
 RAMP TYPE(7)-29/34-0SF  
 NOT TO SCALE

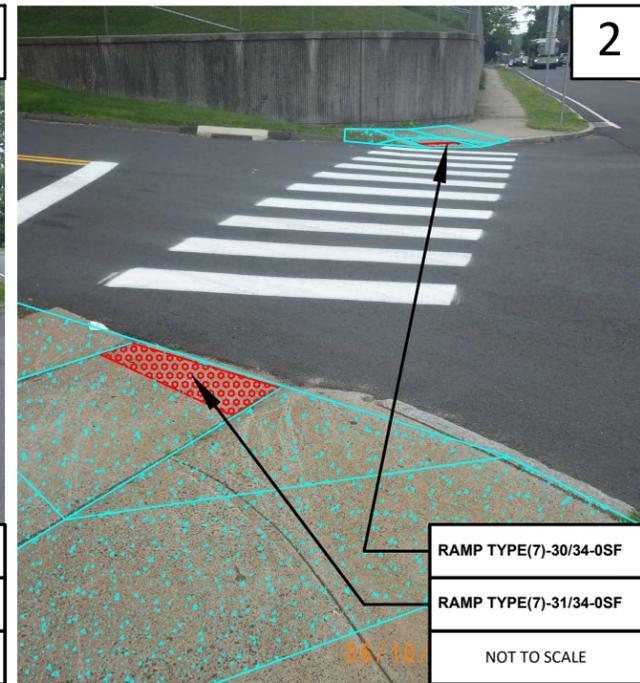

RAMP TYPE(7)-30/34-0SF  
 RAMP TYPE(7)-31/34-0SF  
 NOT TO SCALE

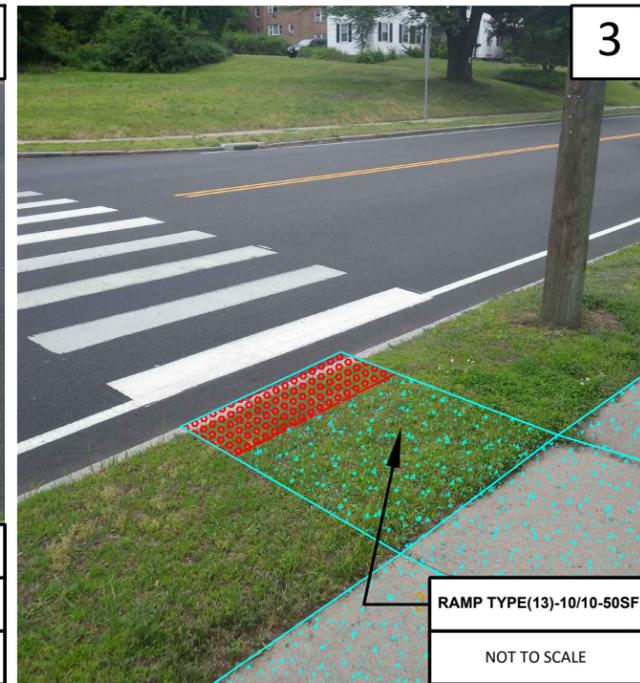

RAMP TYPE(13)-10/10-50SF  
 NOT TO SCALE

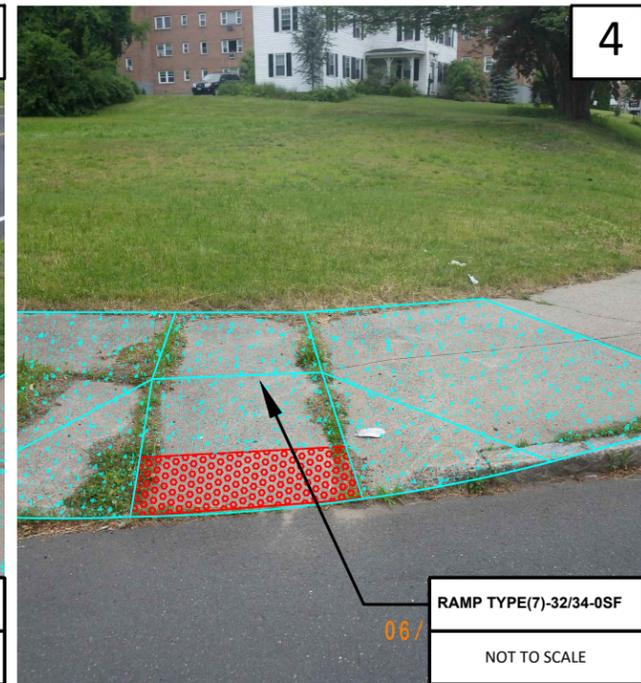

RAMP TYPE(7)-32/34-0SF  
 NOT TO SCALE

**NOTES:**  
 1 - INSTALL STOP BAR MINIMUM 4 FEET BEHIND CROSSWALK.

2 - PHOTOS AND MAPS ARE FOR GRAPHIC REPRESENTATION ONLY AND ARE NOT TO SCALE. REFER TO DETAIL SHEETS FOR DIMENSIONAL SPECIFICATIONS.

**LEGEND:**

SYMBOLS	DESCRIPTIONS
	REMOVE AND REPLACE SIDEWALK RAMP WITH DETECTABLE WARNINGS
	MARK PEDESTRIAN CROSSING
	STOP BAR
	SIDEWALKS

**SOUTH ST (WILLCOX ST, EAST RD AND RIDGE ST)**



City of Bristol  
 Department of Public Works  
 Tel. 860-584-6125  
 Fax 860-584-3838  
 111 North Main Street  
 Bristol, Connecticut 06010




PREPARED BY:

NO.	DATE	COMMENTS

DESIGN BY: CVP  
 DRAFTED BY: CVP  
 CHECKED BY: NL  
 SCALE: AS NOTED  
 DATE: 1/8/20  
 PROJECT#: 2C21-003

**COMMUNITY CONNECTIVITY PROGRAM**  
 Bristol, Connecticut  
 SOUTH ST (WILLCOX ST, EAST RD AND RIDGE ST)

DRAWING NO.:  
**C-21**

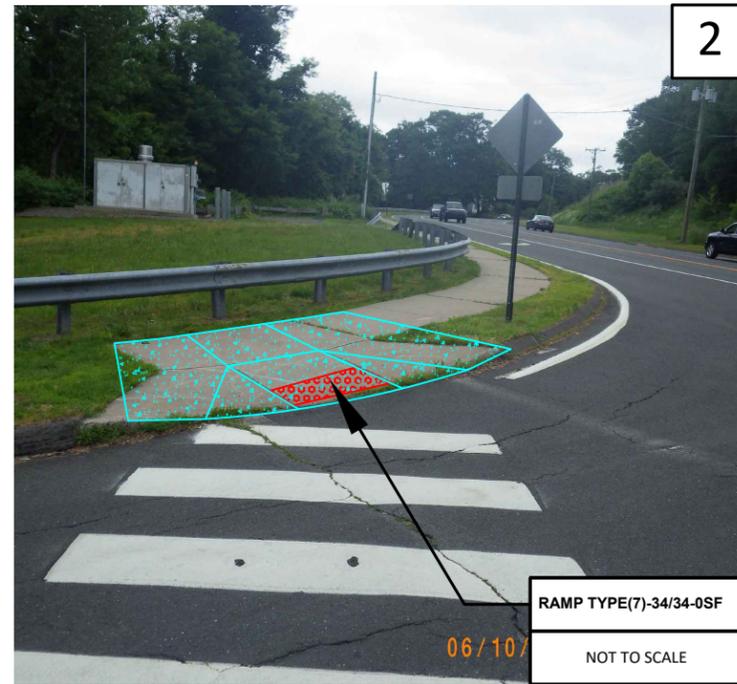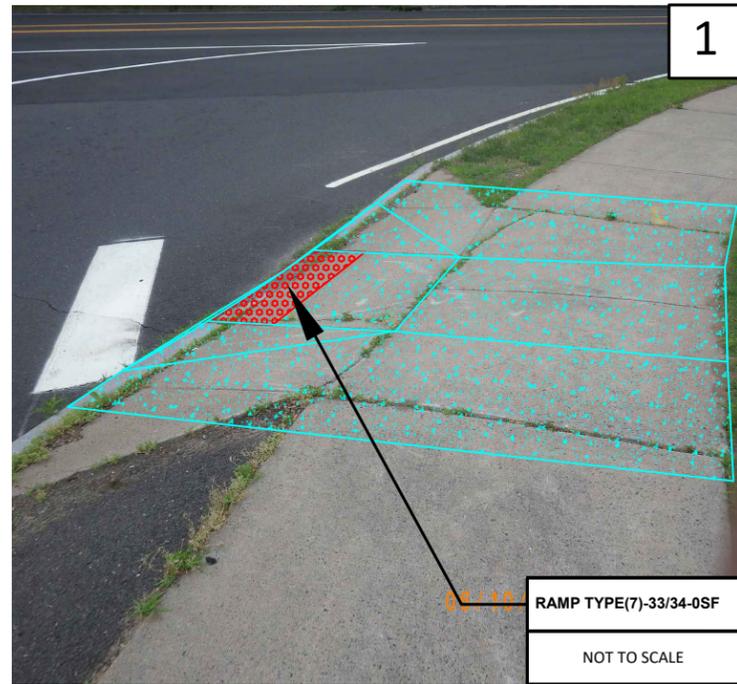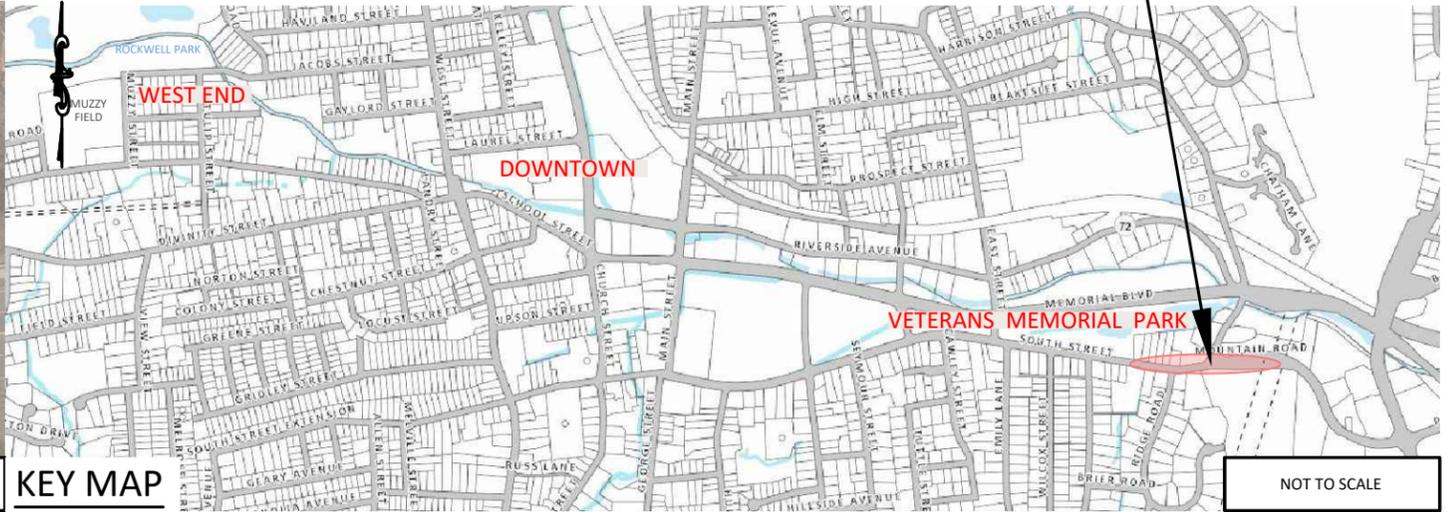

**NOTES:**

- 1 - INSTALL STOP BAR MINIMUM 4 FEET BEHIND CROSSWALK.
- 2 - PHOTOS AND MAPS ARE FOR GRAPHIC REPRESENTATION ONLY AND ARE NOT TO SCALE. REFER TO DETAIL SHEETS FOR DIMENSIONAL SPECIFICATIONS.

SOUTH ST (DOWNS ST)

**LEGEND:**

SYMBOLS	DESCRIPTIONS
	REMOVE AND REPLACE SIDEWALK RAMP WITH DETECTABLE WARNINGS
	MARK PEDESTRIAN CROSSING
	STOP BAR
	SIDEWALKS



City of Bristol  
 Department of Public Works  
 111 North Main Street  
 Bristol, Connecticut 06010  
 Tel: 860-584-6125  
 Fax: 860-584-3838  
 ci.bristol.ct.us

PREPARED BY:

No.	DATE	COMMENTS:

DESIGN BY: CVP  
 DRAFTED BY: CVP  
 CHECKED BY: NL  
 SCALE: AS NOTED  
 DATE: 1/8/20  
 PROJECT #: 2C21-003

**COMMUNITY CONNECTIVITY PROGRAM**  
 Bristol, Connecticut  
 SOUTH ST (DOWNS ST)

DRAWING NO.:  
**C-22**

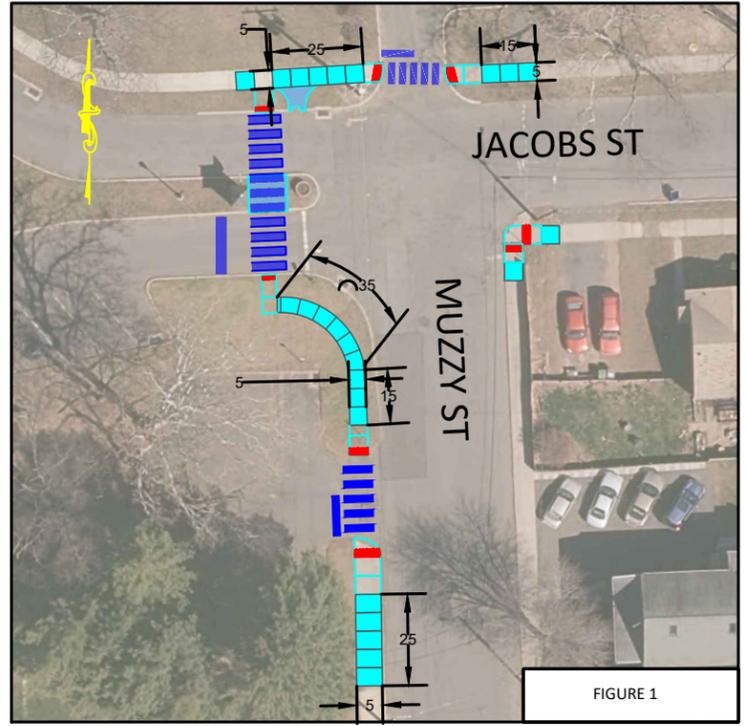


FIGURE 1

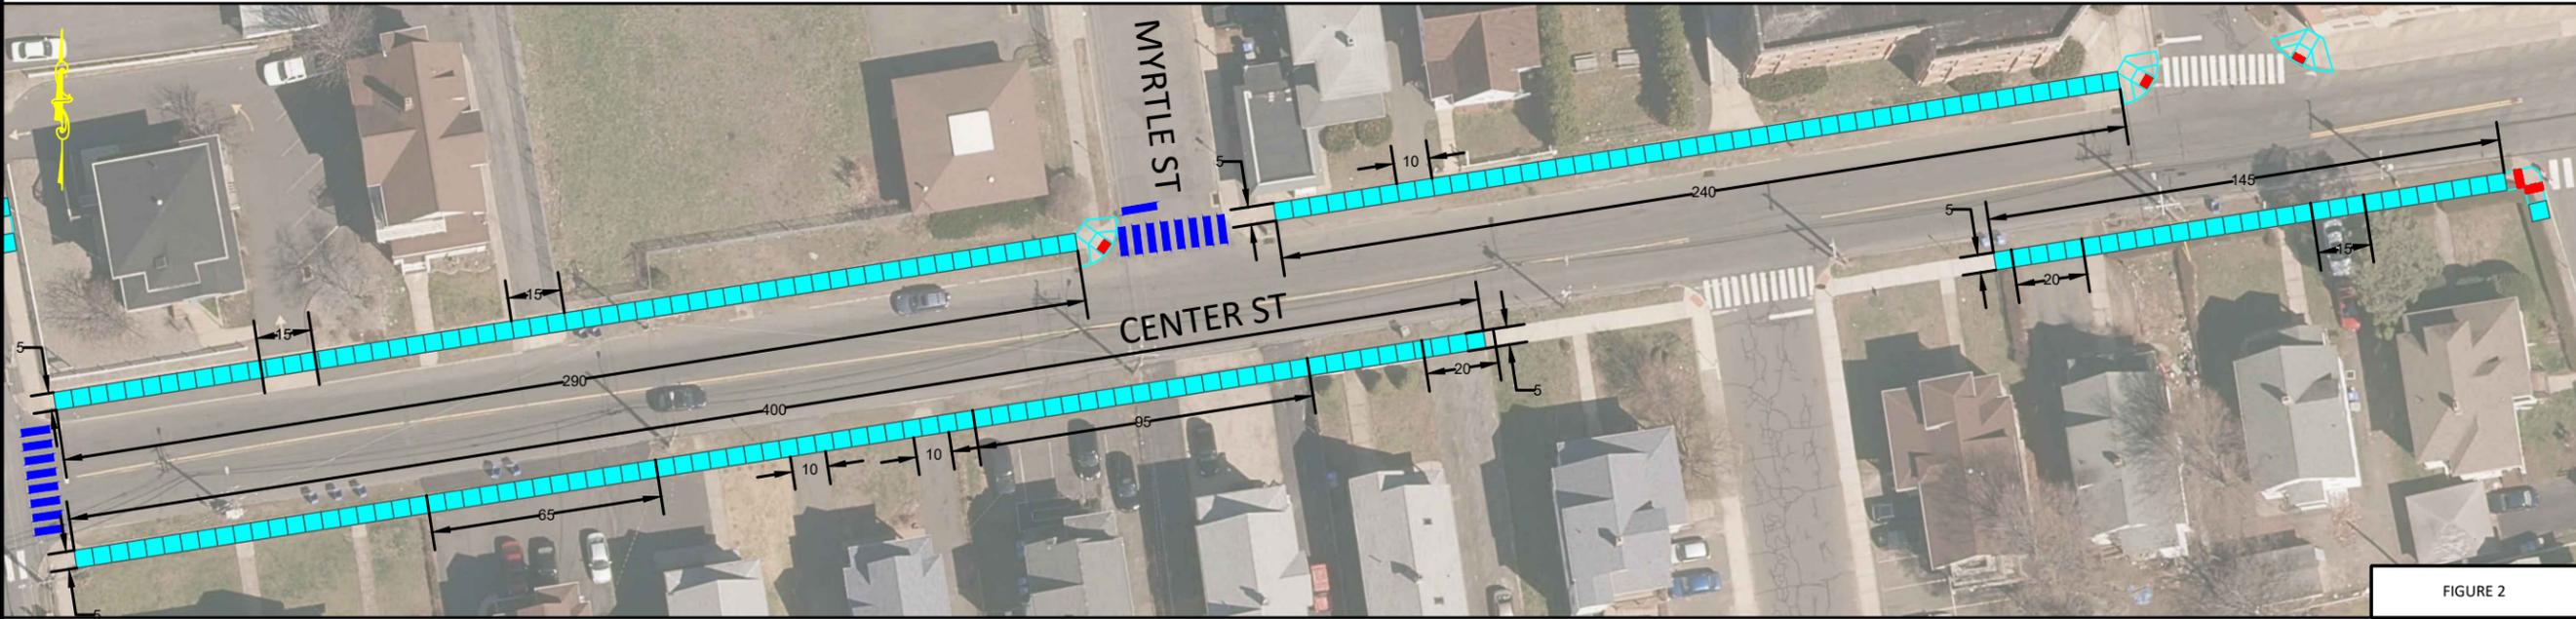


FIGURE 2

- NOTES:**
- 1 - SIDEWALKS SHALL BE CONSTRUCTED IN ACCORDANCE WITH CITY OF BRISTOL STANDARDS (SEE DETAILS)
  - 2 - REPLACE DISTURBED DRIVEWAY APRONS (300 LF)



PREPARED BY:  
 City of Bristol  
 Department of Public Works  
 Tel. 860-584-6125  
 Fax 860-584-3838  
 ci.bristol.ct.us

DESIGN BY:	CVP
DRAFTED BY: <td>CVP</td>	CVP
CHECKED BY: <td>NL</td>	NL
SCALE: <td>AS NOTED</td>	AS NOTED
DATE: <td>1/8/20</td>	1/8/20
PROJECT#: <td>2C21-003</td>	2C21-003

**COMMUNITY CONNECTIVITY PROGRAM**  
 Bristol, Connecticut  
**SIDEWALK DIMENSIONS**

DRAWING NO.:  
**S-1**

NO.	DATE	COMMENTS:

**NOTES:**

1 - SIDEWALKS SHALL BE CONSTRUCTED IN ACCORDANCE WITH CITY OF BRISTOL STANDARDS (SEE DETAILS)

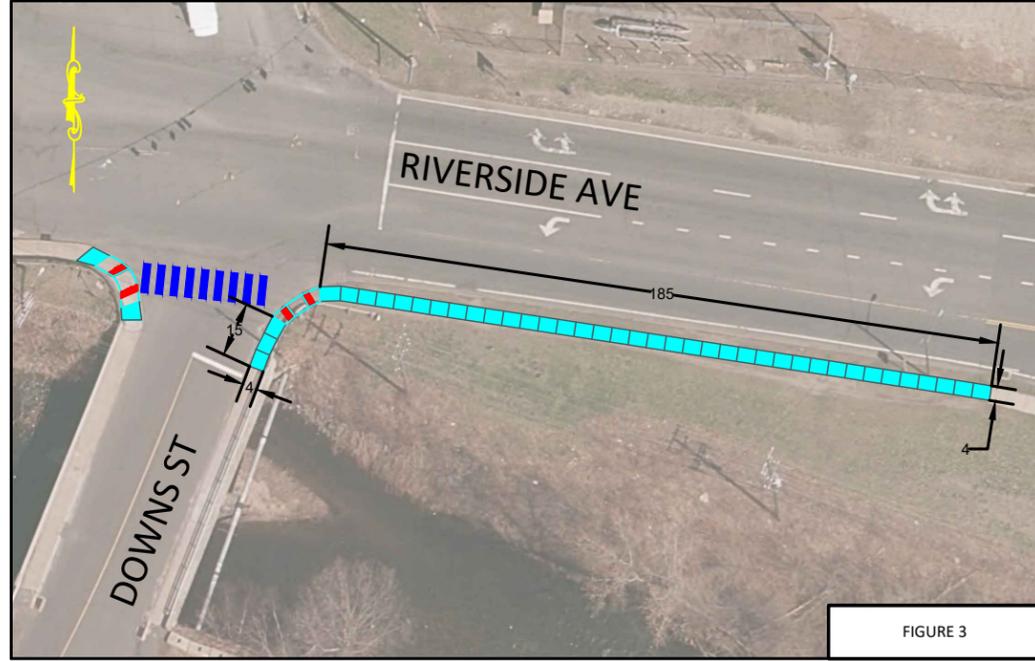


FIGURE 3

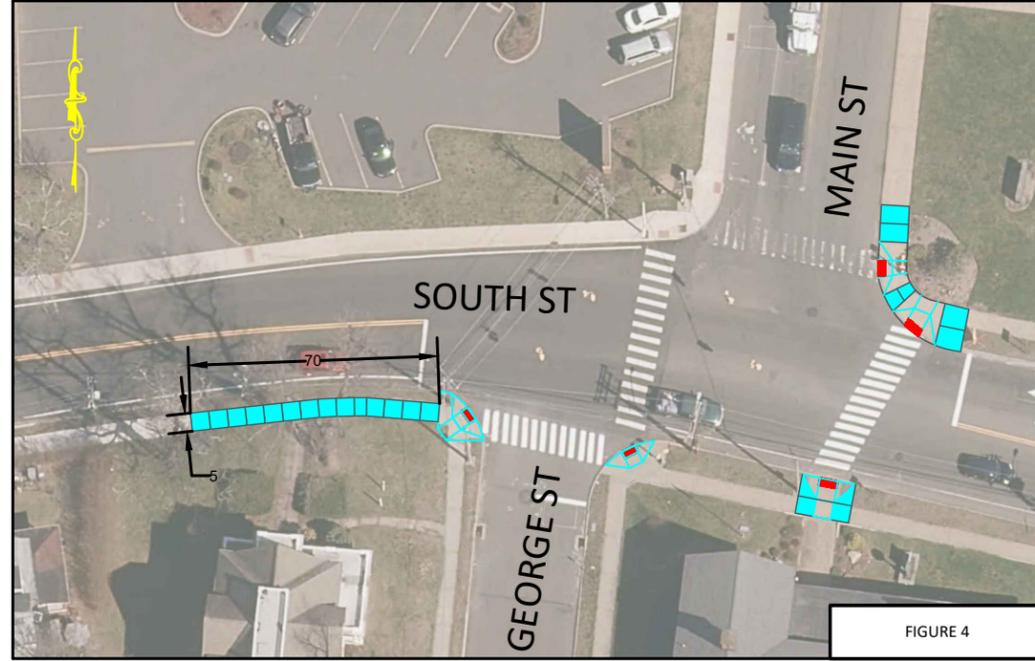


FIGURE 4

**COMMUNITY  
CONNECTIVITY PROGRAM**  
Bristol, Connecticut  
SIDEWALK DIMENSIONS


DRAWING NO.:  
**S-2**

DESIGN BY: CVP  
DRAFTED BY: CVP  
CHECKED BY: NL  
SCALE: AS NOTED  
DATE: 1/8/20  
PROJECT#: 2C21-003


NO.	DATE	COMMENTS:

PREPARED BY:  
City of Bristol  
Department of Public Works  
111 North Main Street  
Bristol, Connecticut 06010  
Tel: 860-584-6125  
Fax: 860-584-3838  
ci.bristol.ct.us




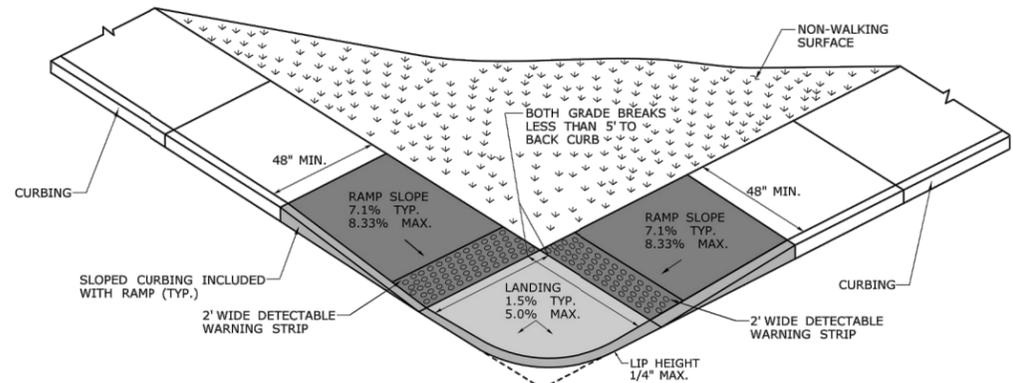


**PERPENDICULAR RAMP  
WITH A GRADE BREAK OF 5' OR LESS  
(TYPE 1)**

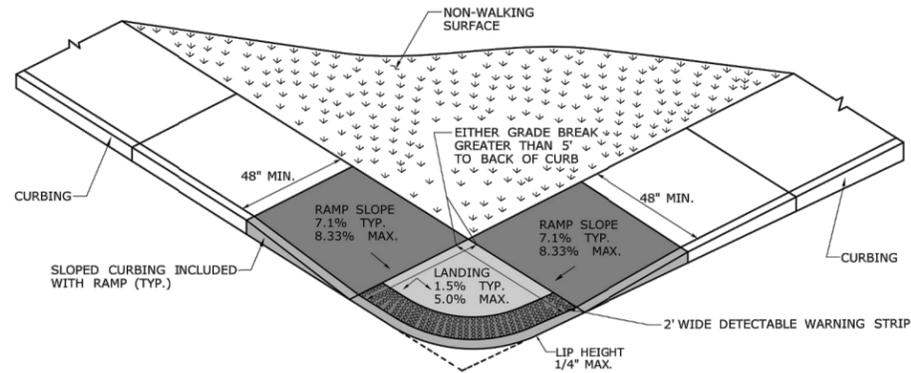


**BLENDED TRANSITION  
WITH GRADE BREAK GREATER THAN 5'  
(TYPE 2)**

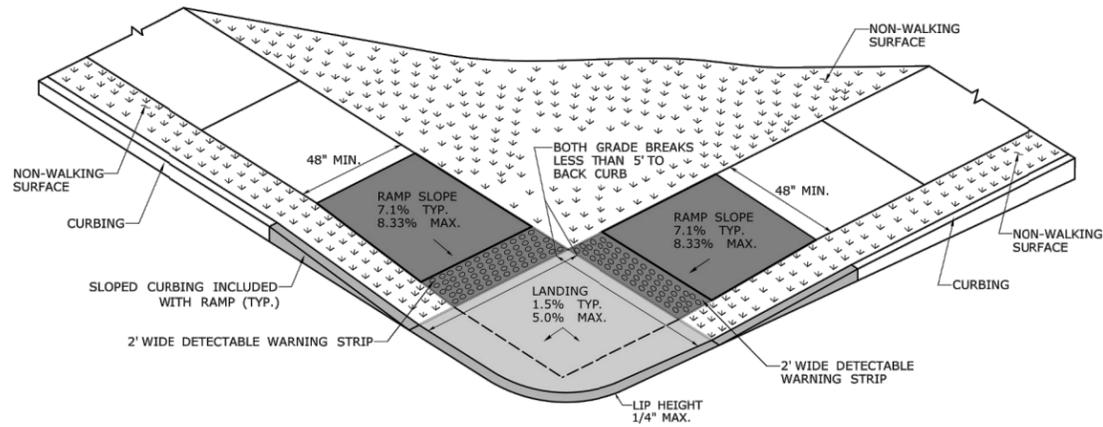

**PERPENDICULAR RAMP  
TO BACK OF CURB OF 5' OR LESS  
(TYPE 3)**

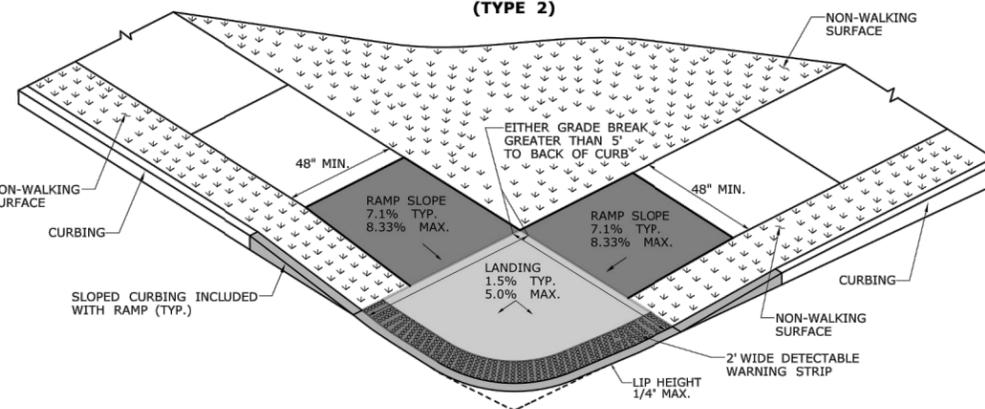

**BLENDED TRANSITION  
WITH A GRADE BREAK  
TO BACK OF CURB GREATER THAN 5'  
(TYPE 4)**

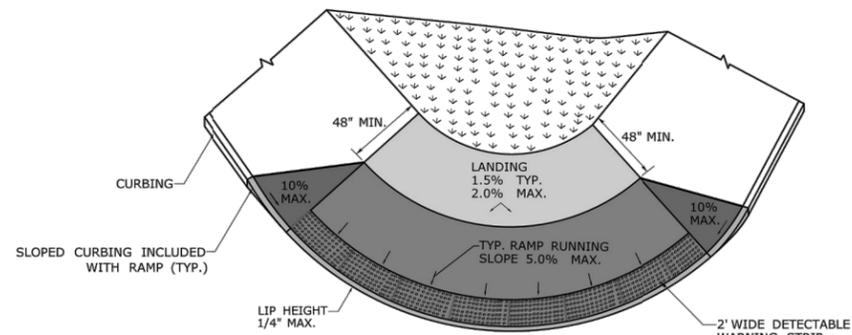

**BLENDED TRANSITION  
WITH LANDING AT TOP  
(TYPE 5)**



City of Bristol  
Department of Public Works  
111 North Main Street  
Bristol, Connecticut 06010  
Tel. 860-584-6125  
Fax 860-584-3838  
ci.bristol.ct.us



PREPARED BY:

NO. DATE COMMENTS:

DESIGN BY: CVP  
DRAFTED BY: CVP  
CHECKED BY: NL  
SCALE: AS NOTED  
DATE: 1/8/20  
PROJECT#: 2C21-003

**COMMUNITY  
CONNECTIVITY PROGRAM**  
Bristol, Connecticut  
DETAILS

DRAWING NO.:  
D-1

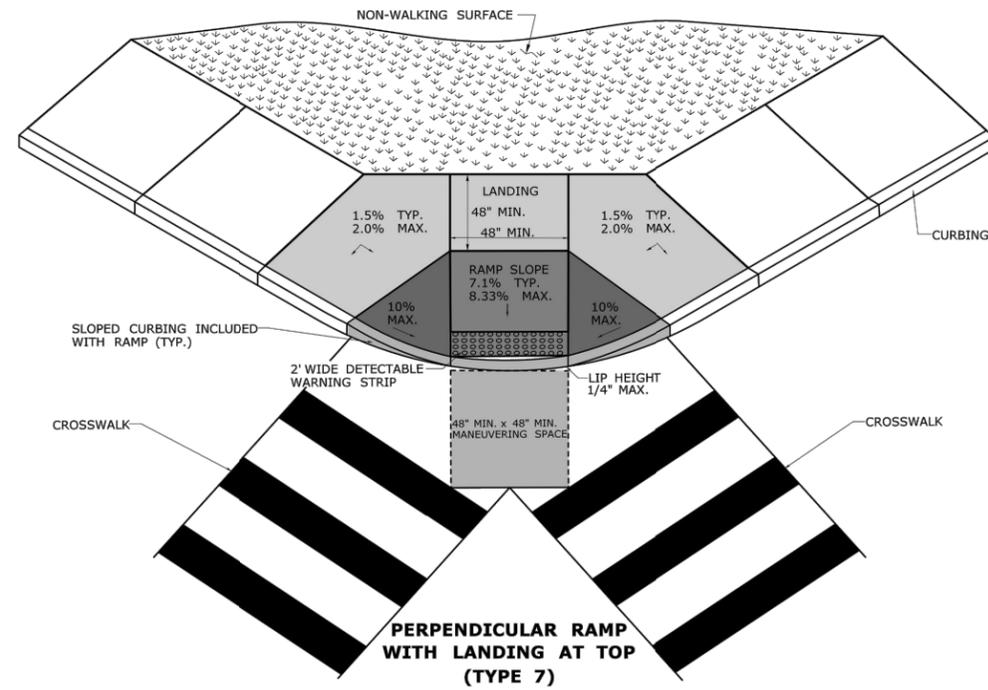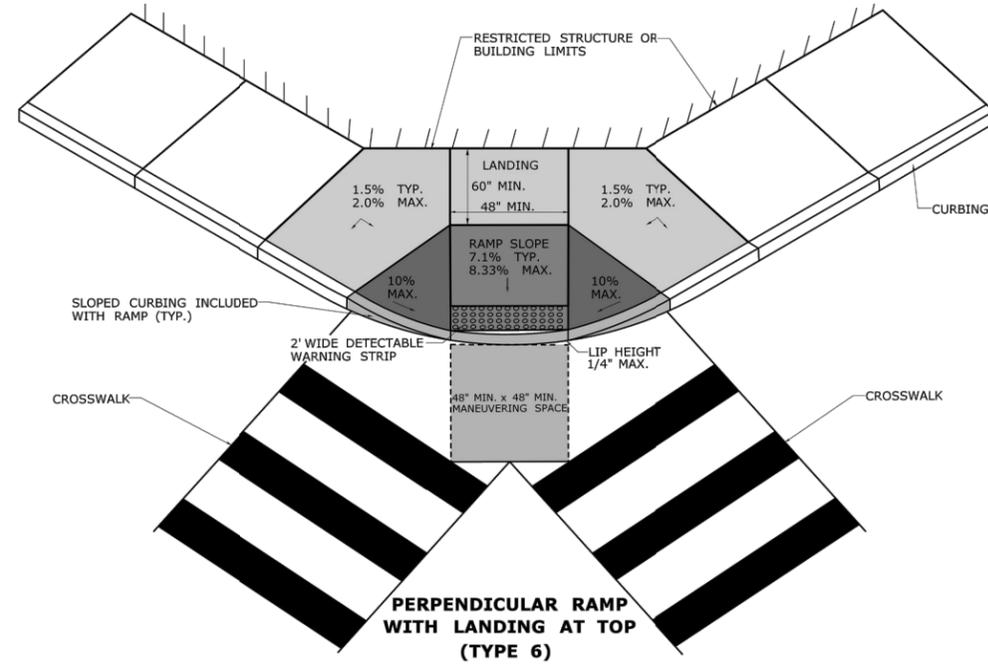

**City of Bristol**  
Department of Public Works  
Tel. 860-584-6125  
Fax 860-584-3838  
ci.bristol.ct.us


PREPARED BY:

No. DATE COMMENTS:


DESIGN BY: CVP  
DRAFTED BY: CVP  
CHECKED BY: NL  
SCALE: AS NOTED  
DATE: 1/8/20  
PROJECT#: 2C21-003

**COMMUNITY CONNECTIVITY PROGRAM**  
Bristol, Connecticut  
DETAILS


DRAWING NO.:  
D-2

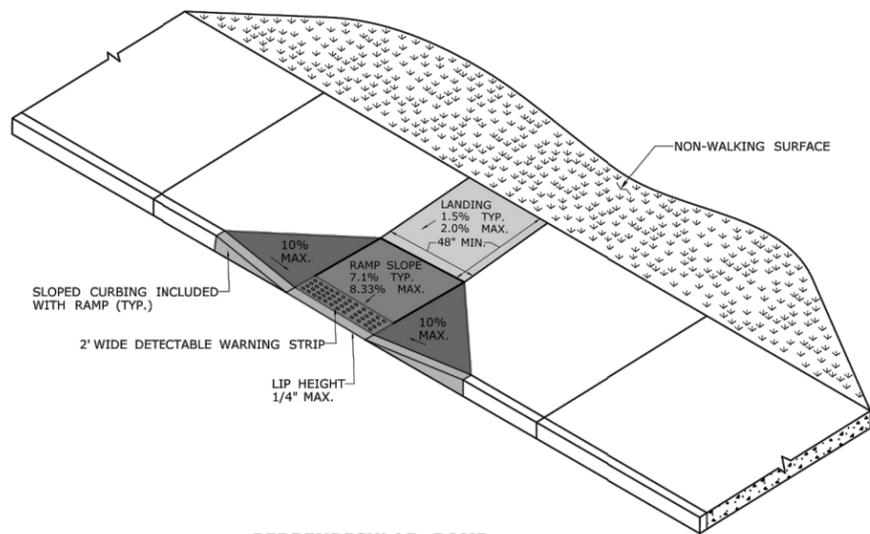

**PERPENDICULAR RAMP WITH 48" BY-PASS (TYPE 8)**

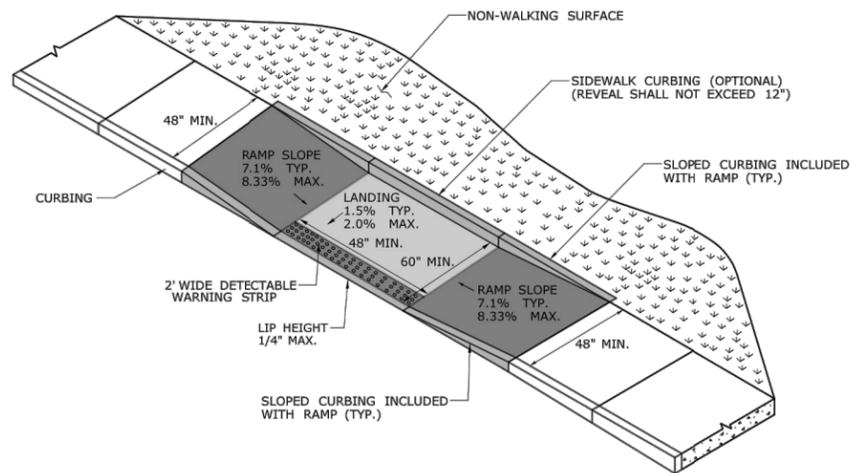

**PARALLEL RAMP WITHOUT NON-WALKING SURFACE (TYPE 9)**

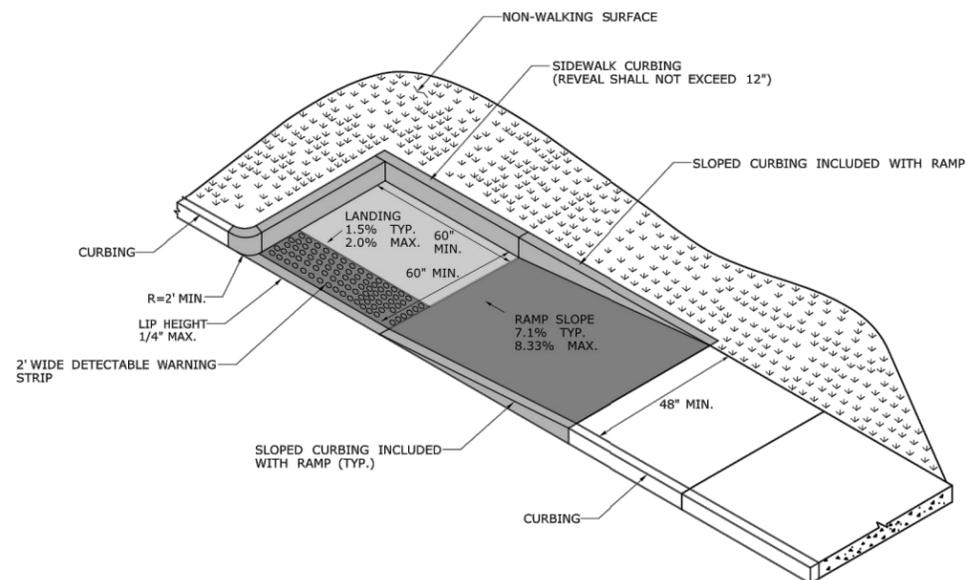

**PARALLEL RAMP WITH LANDING AT BOTTOM ON CORNER (TYPE 10)**



**City of Bristol**  
 Department of Public Works  
 111 North Main Street  
 Bristol, Connecticut 06010  
 Tel: 860-584-6125  
 Fax: 860-584-3838  
 ci.bristol.ct.us

PREPARED BY:

COMMENTS:


NO.	DATE	COMMENTS

DESIGN BY: CVP  
 DRAFTED BY: CVP  
 CHECKED BY: NL  
 SCALE: AS NOTED  
 DATE: 1/8/20  
 PROJECT#: 2C21-003


**COMMUNITY CONNECTIVITY PROGRAM**  
 Bristol, Connecticut

DETAILS


DRAWING NO.:  
**D-3**

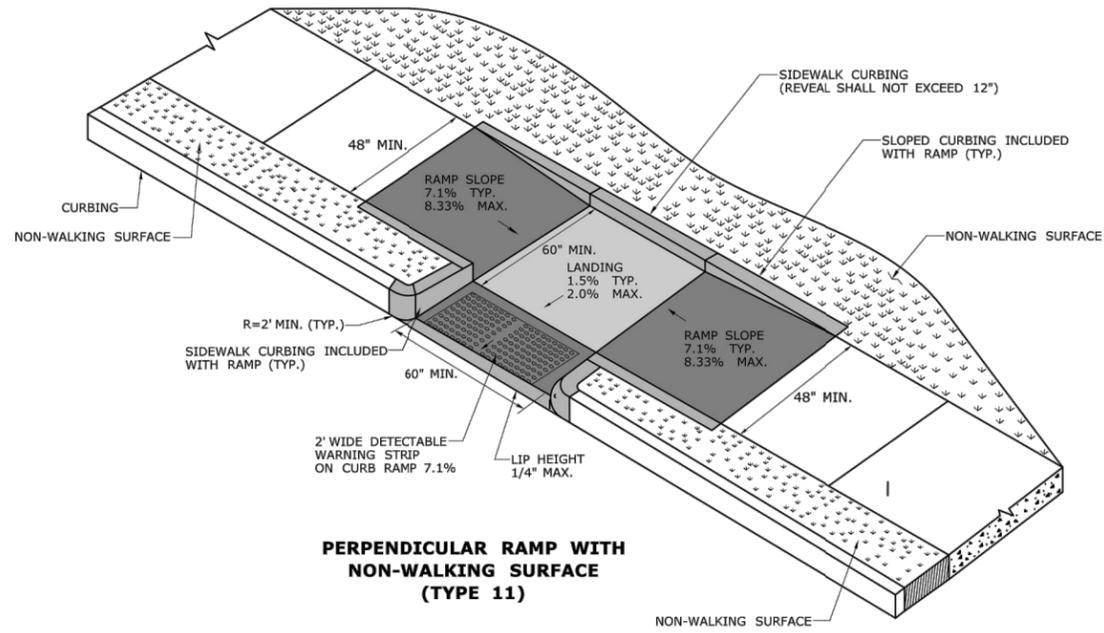

**PERPENDICULAR RAMP WITH  
NON-WALKING SURFACE  
(TYPE 11)**

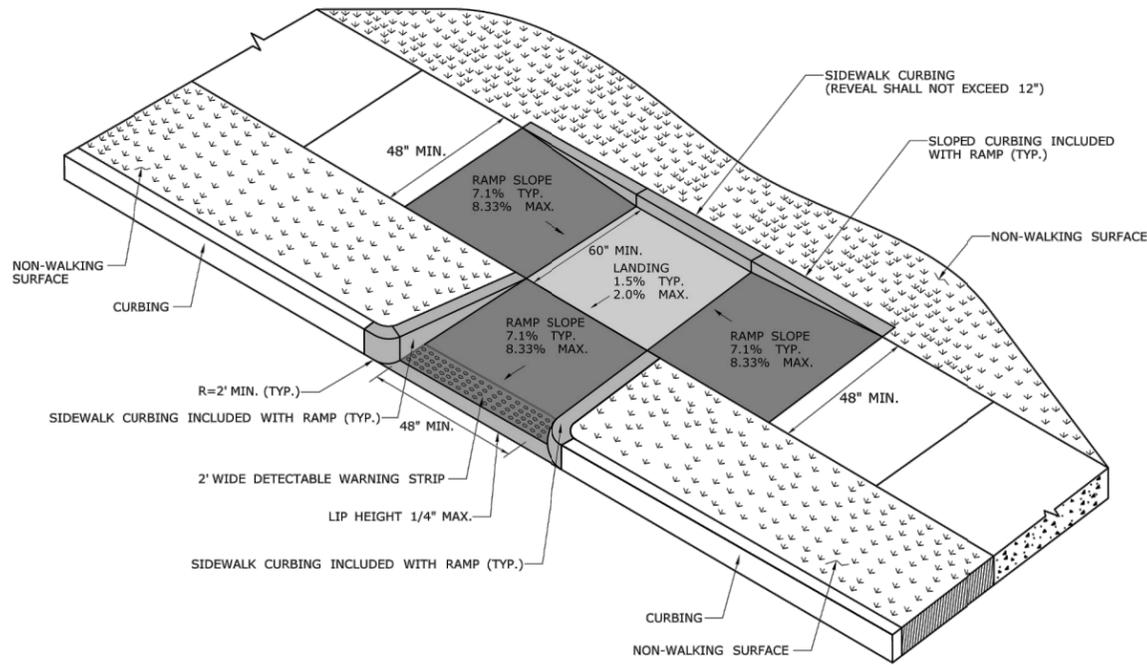

**PERPENDICULAR RAMP WITH SIDEWALK CURB  
AND NON-WALKING SURFACE  
(TYPE 12)**

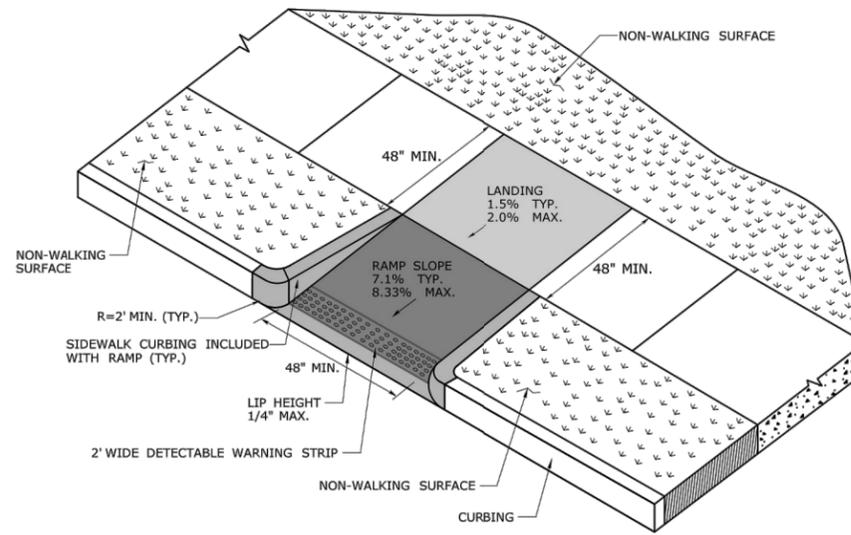

**PERPENDICULAR RAMP  
WITH NON-WALKING SURFACE  
(TYPE 13)**



**City of Bristol**  
Department of Public Works  
111 North Main Street  
Bristol, Connecticut 06010  
Tel: 860-584-6125  
Fax: 860-584-3838  
ci.bristol.ct.us


PREPARED BY:

NO. DATE COMMENTS:


DESIGN BY: CVP  
DRAFTED BY: CVP  
CHECKED BY: NL  
SCALE: AS NOTED  
DATE: 1/8/20  
PROJECT#: 2C21-003

**COMMUNITY  
CONNECTIVITY PROGRAM**  
Bristol, Connecticut  
DETAILS


DRAWING NO.:  
**D-4**

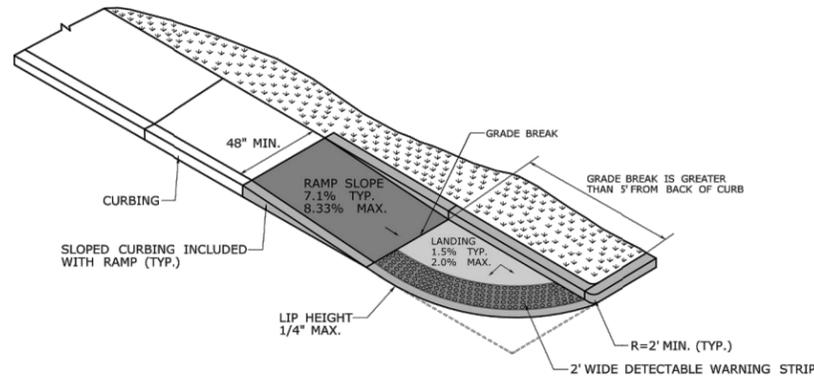


**SINGLE DIRECTION RAMP  
WITHOUT NON-WALKING SURFACE  
GRADE BREAK GREATER THAN 5'  
(TYPE 14)**

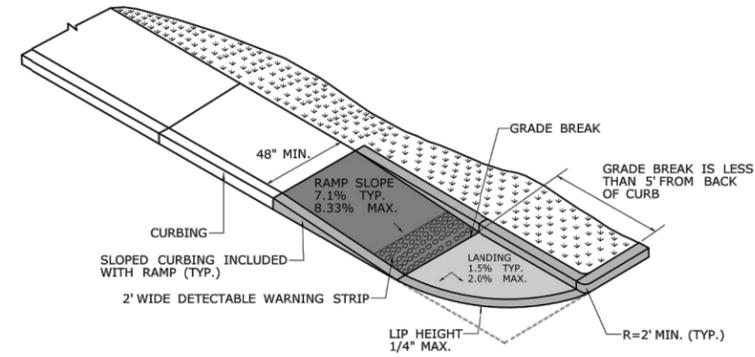

**SINGLE DIRECTION RAMP  
WITHOUT NON-WALKING SURFACE  
GRADE BREAK LESS THAN 5'  
(TYPE 15)**

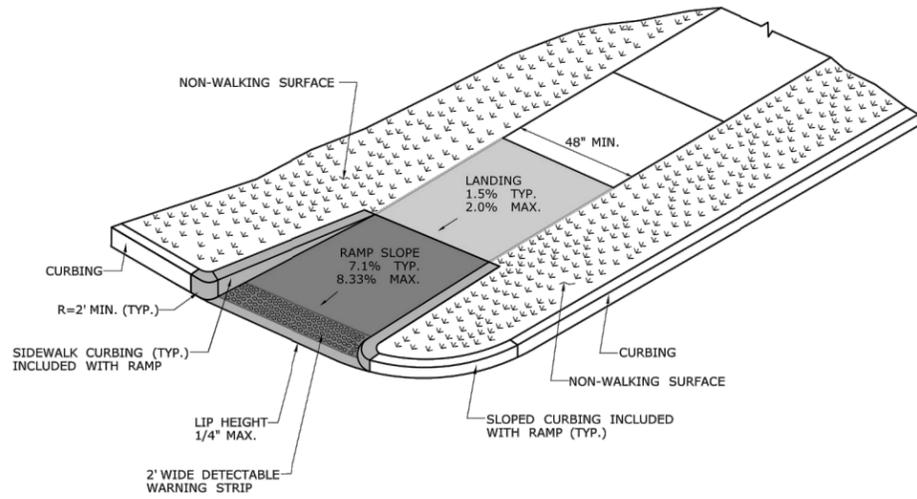

**SINGLE DIRECTION - RETURN CURB  
WITH NON-WALKING SURFACE  
(TYPE 16)**

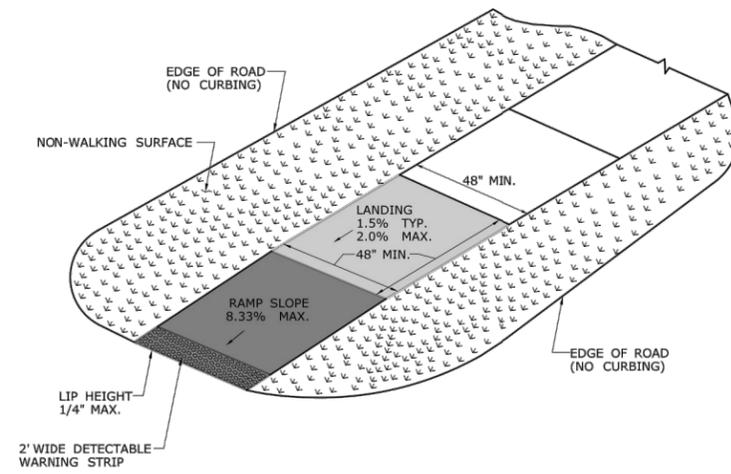

**SINGLE DIRECTION - NO CURB  
WITH NON-WALKING SURFACE  
(TYPE 17)**



**City of Bristol  
Department of Public Works**  
Tel. 860-584-6125  
Fax 860-584-3838  
ci.bristol.ct.us


PREPARED BY:

No.	DATE	COMMENTS:


DESIGN BY: CVP  
DRAFTED BY: CVP  
CHECKED BY: NL  
SCALE: AS NOTED  
DATE: 1/8/20  
PROJECT#: 2C21-003

**COMMUNITY  
CONNECTIVITY PROGRAM**  
Bristol, Connecticut  
DETAILS

DRAWING NO.:  
**D-5**

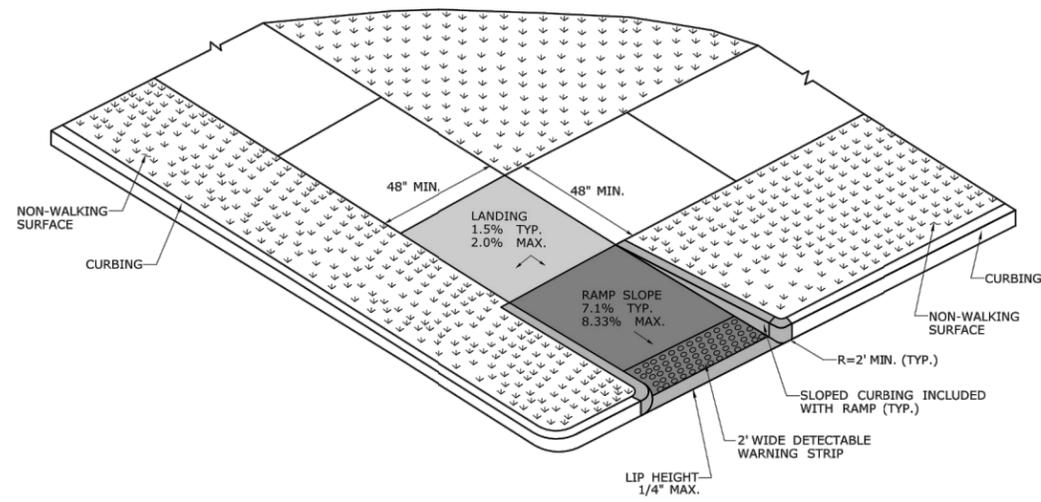

**RESTRICTED PEDESTRIAN CROSSING SIDEWALK RAMP  
WITH NON-WALKING SURFACE  
(TYPE 20)**

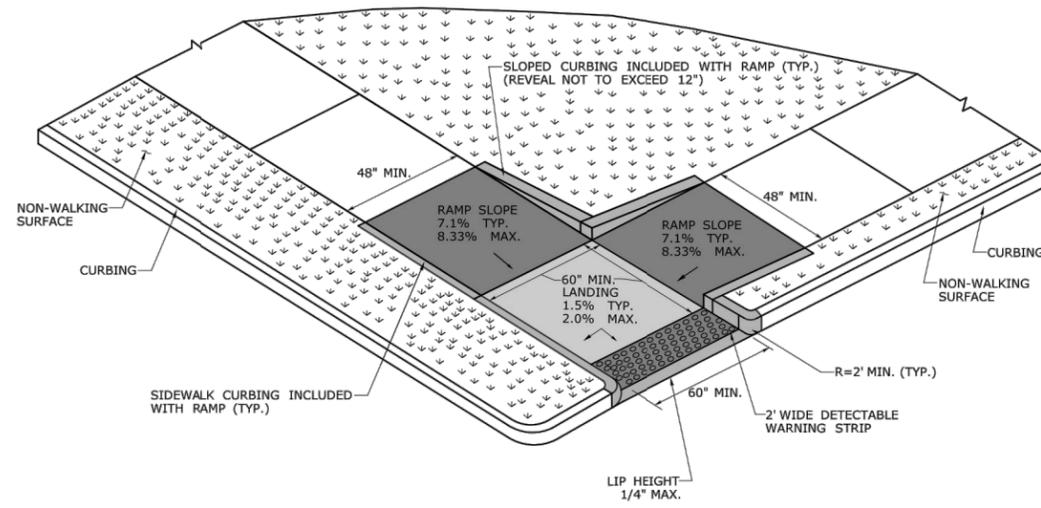

**RESTRICTED PEDESTRIAN CROSSING  
WITH LANDING AT BOTTOM AND NON-WALKING SURFACE  
(TYPE 21)**



**City of Bristol**  
Department of Public Works  
Tel. 860-584-6125  
Fax 860-584-3838  
ci.bristol.ct.us

PREPARED BY:


COMMENTS:

NO.	DATE	COMMENTS


DESIGN BY: CVP  
DRAFTED BY: CVP  
CHECKED BY: NL  
SCALE: AS NOTED  
DATE: 1/8/20  
PROJECT#: 2C21-003

**COMMUNITY  
CONNECTIVITY PROGRAM**  
Bristol, Connecticut  
DETAILS


DRAWING NO.:  
**D-6**

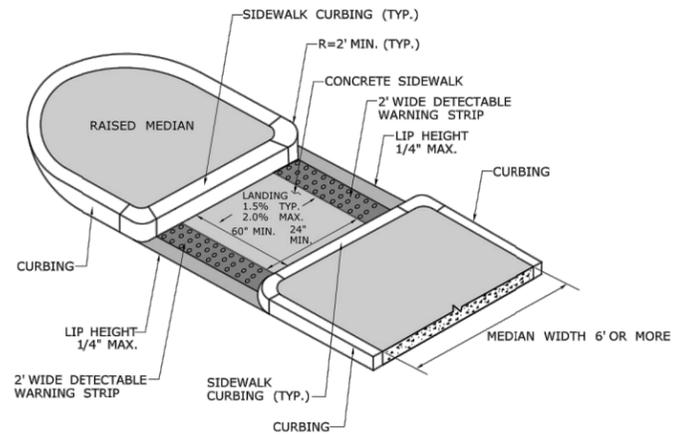


**CUT-THROUGH PEDESTRIAN REFUGE ISLAND  
MEDIAN WIDTH 6' OR MORE  
(TYPE 22)**

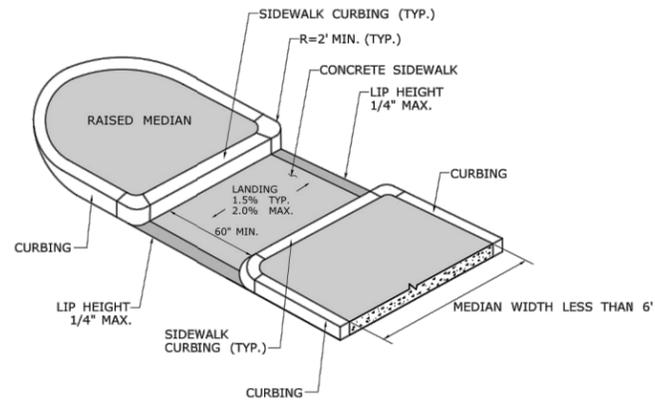


**CUT-THROUGH PEDESTRIAN REFUGE ISLAND  
MEDIAN WIDTH LESS THAN 6'  
(TYPE 23)**

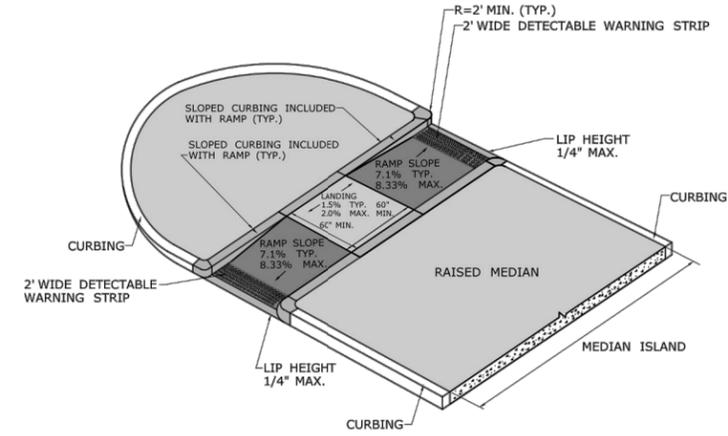

**PEDESTRIAN REFUGE ISLAND WITH LANDING AND RAMPS  
(TYPE 24)**

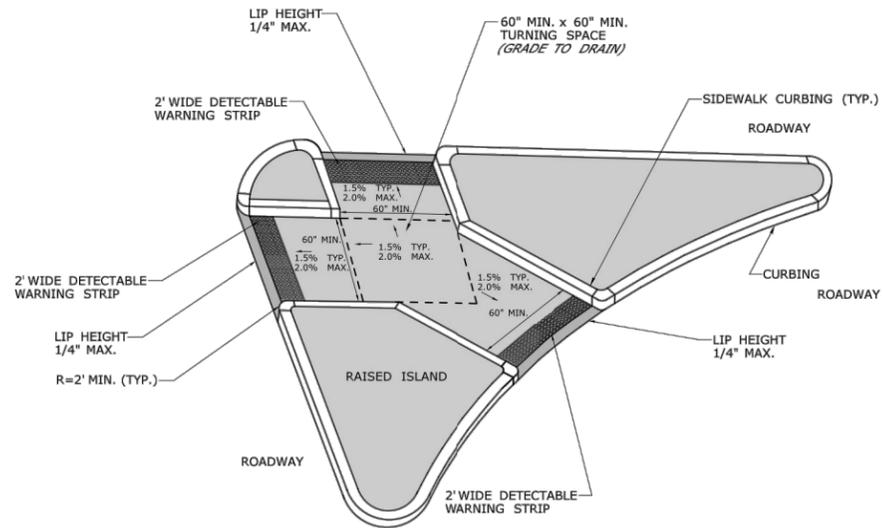

**CUT-THROUGH PEDESTRIAN REFUGE ISLAND  
(TYPE 25)**

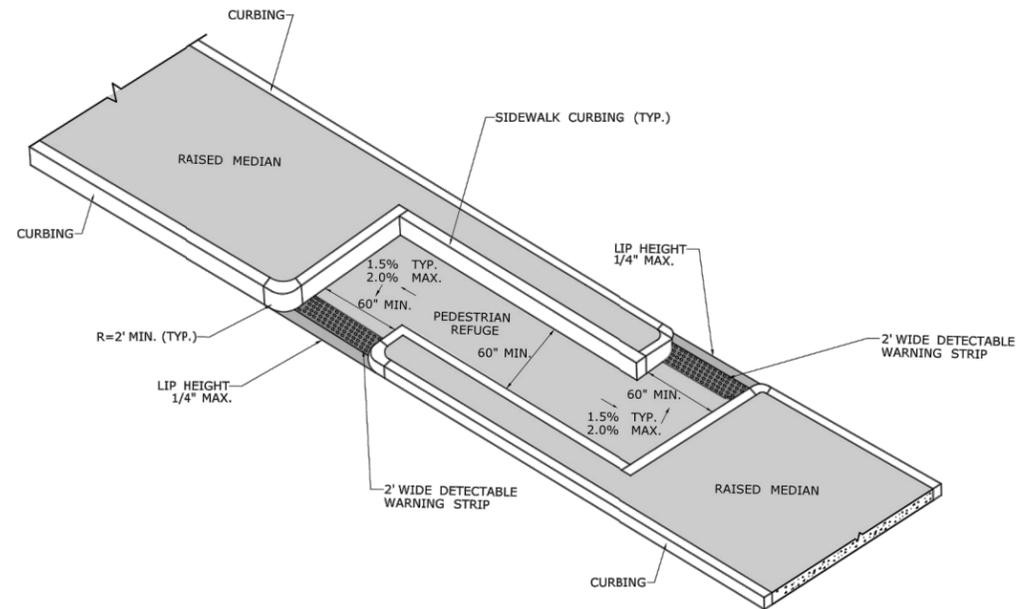

**CUT-THROUGH PEDESTRIAN REFUGE ISLAND  
OFFSET CONFIGURATION  
(TYPE 26)**



**City of Bristol  
Department of Public Works**  
Tel. 860-584-6125  
Fax 860-584-3838  
ci.bristol.ct.us


PREPARED BY:

NO.	DATE	COMMENTS:


DESIGN BY: CVP  
DRAFTED BY: CVP  
CHECKED BY: NL  
SCALE: AS NOTED  
DATE: 1/8/20  
PROJECT#: 2C21-003

**COMMUNITY  
CONNECTIVITY PROGRAM**  
Bristol, Connecticut  
DETAILS

DRAWING NO.:  
**D-7**

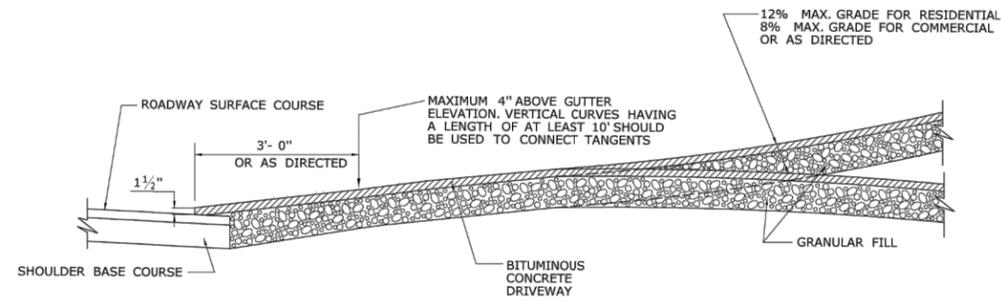


**SECTION A**

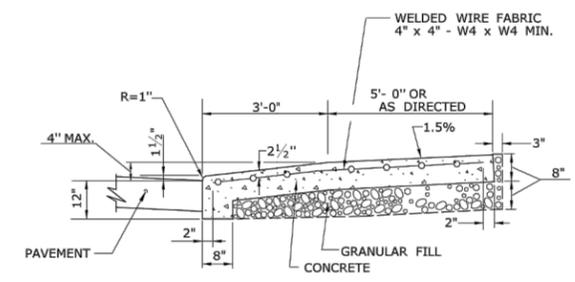


**SECTION C**


- GENERAL NOTES:**
- DRIVEWAY ENTRANCE SHALL BE A MINIMUM OF 12' WIDE, EXCLUDING CURBING WHEN PRESENT.
  - WELDED WIRE FABRIC MATS WITH REINFORCING AT CLOSER SPACING MAY BE USED.
  - SURFACE HMA S0.375 TO BE PLACED IN TWO EQUAL LIFTS FOR BOTH RESIDENTIAL AND COMMERCIAL DRIVEWAYS.

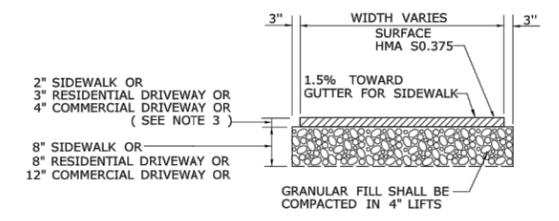


**TYPICAL SECTION BITUMINOUS CONCRETE SIDEWALK AND DRIVEWAY**

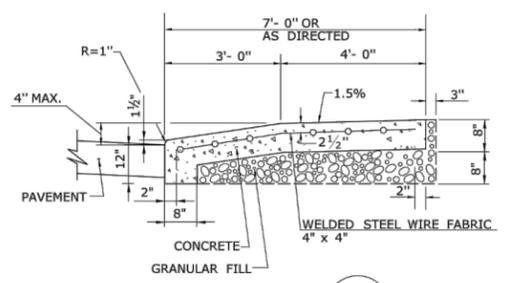


**SECTION B**

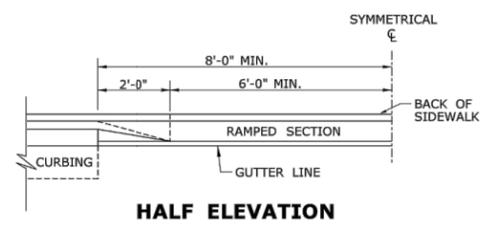


**SECTION D  
5' WIDE CONCRETE SIDEWALK WITH GRASS PLOT**

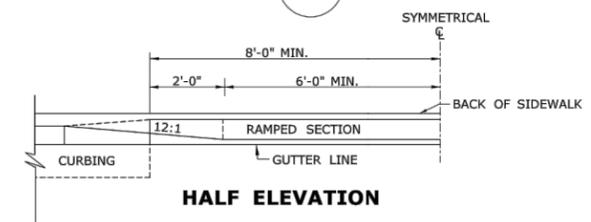


**HALF ELEVATION**

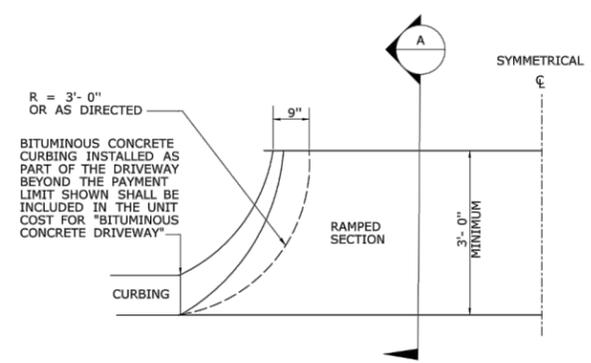

**HALF BITUMINOUS CONCRETE DRIVEWAY PLAN**

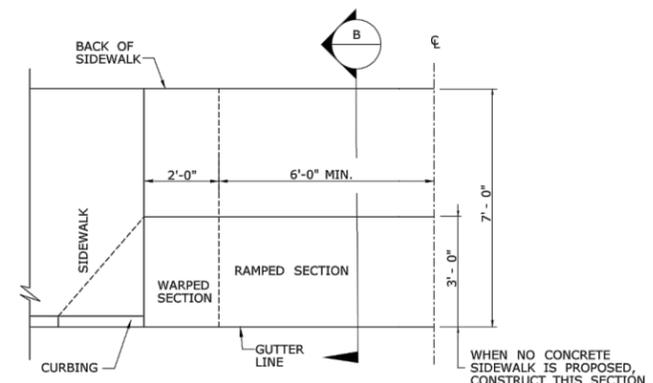

**HALF PLAN OF CONCRETE DRIVEWAY RAMP WHERE SIDEWALK ADJOINS CURBING**

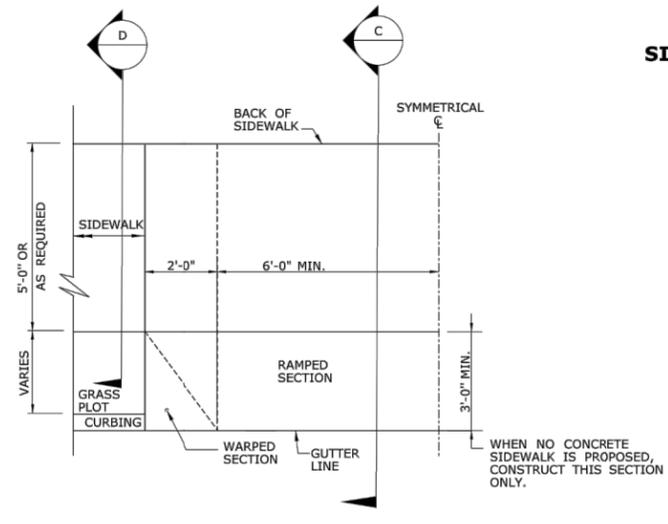

**HALF PLAN OF CONCRETE DRIVEWAY RAMP WHERE CURB IS SEPARATED FROM SIDEWALK BY GRASS PLOT**




**City of Bristol  
Department of Public Works**  
Tel. 860-584-6125  
Fax 860-584-3838  
ci.bristol.ct.us

NO.	DATE	COMMENTS

DESIGN BY: CVP  
DRAFTED BY: CVP  
CHECKED BY: NL  
SCALE: AS NOTED  
DATE: 1/8/20  
PROJECT#: 2C21-003

**COMMUNITY  
CONNECTIVITY PROGRAM**  
Bristol, Connecticut  
DETAILS


DRAWING NO.:  
**D-8**

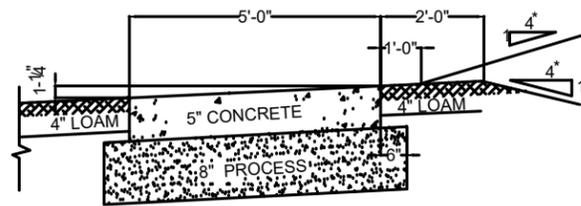

TYPICAL 5' WIDE SIDEWALK SECTION


NOT TO SCALE

\*UNLESS OTHERWISE NOTED

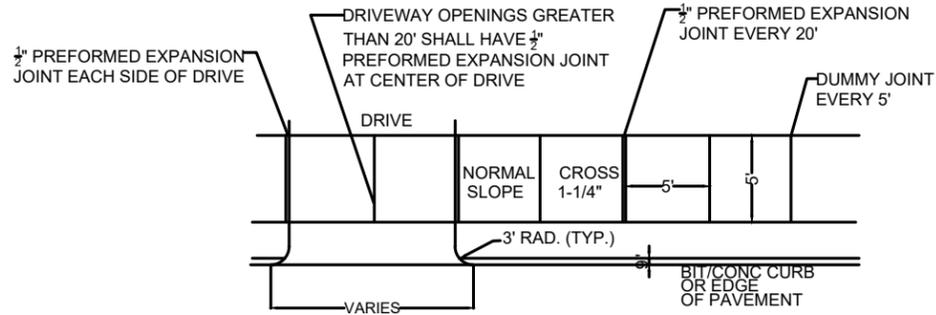


TYPICAL SIDEWALK PLAN

NOT TO SCALE

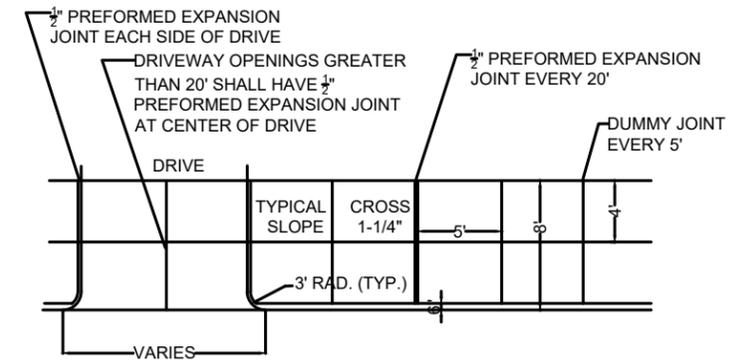


TYPICAL 8' WIDE SIDEWALK PLAN

NOT TO SCALE

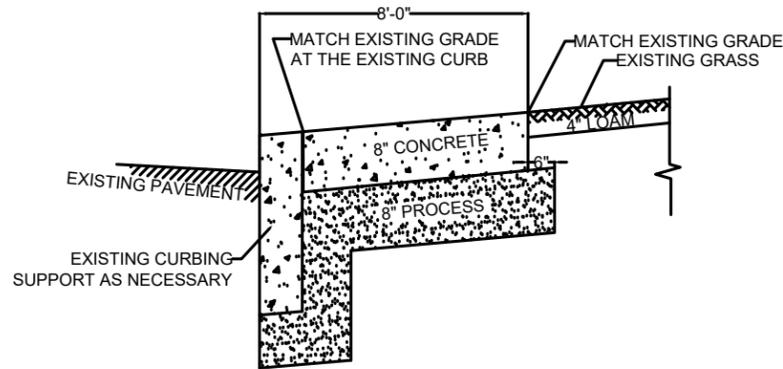


TYPICAL 8' WIDE SIDEWALK SECTION

NOT TO SCALE

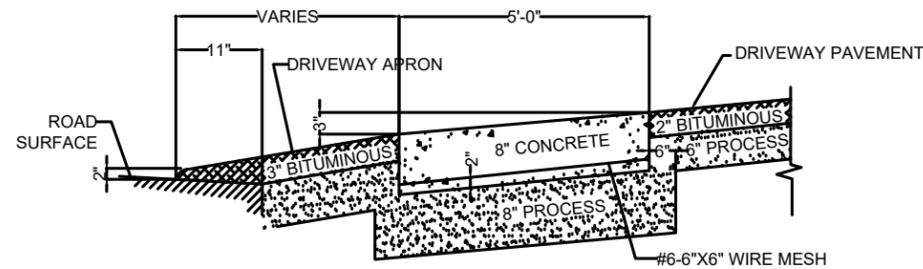


TYPICAL BITUMINOUS DRIVEWAY & SIDEWALK SECTION

NOT TO SCALE

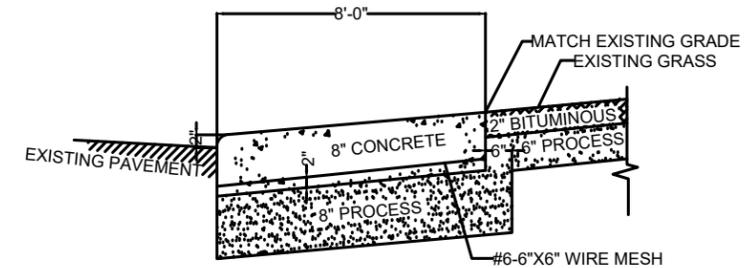

TYPICAL 8' WIDE DRIVEWAY APRON CROSS SECTION

NOT TO SCALE

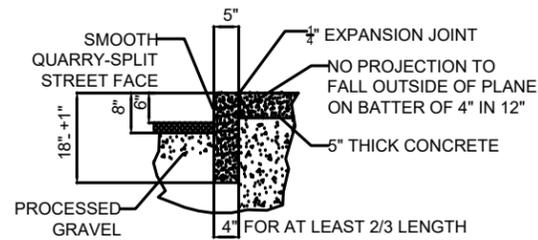

PRECAST CONCRETE CURB OR GRANITE CURB DETAIL

NOT TO SCALE



City of Bristol  
Department of Public Works  
111 North Main Street  
Bristol, Connecticut 06010  
Tel. 860-584-6125  
Fax 860-584-3838  
ci.bristol.ct.us

PREPARED BY:





COMMENTS:

NO.	DATE	COMMENTS:



DESIGN BY: CVP  
DRAFTED BY: CVP  
CHECKED BY: NL  
SCALE: AS NOTED  
DATE: 1/8/20  
PROJECT#: 2C21-003

COMMUNITY  
CONNECTIVITY PROGRAM  
Bristol, Connecticut  
DETAILS

DRAWING NO.:  
D-9

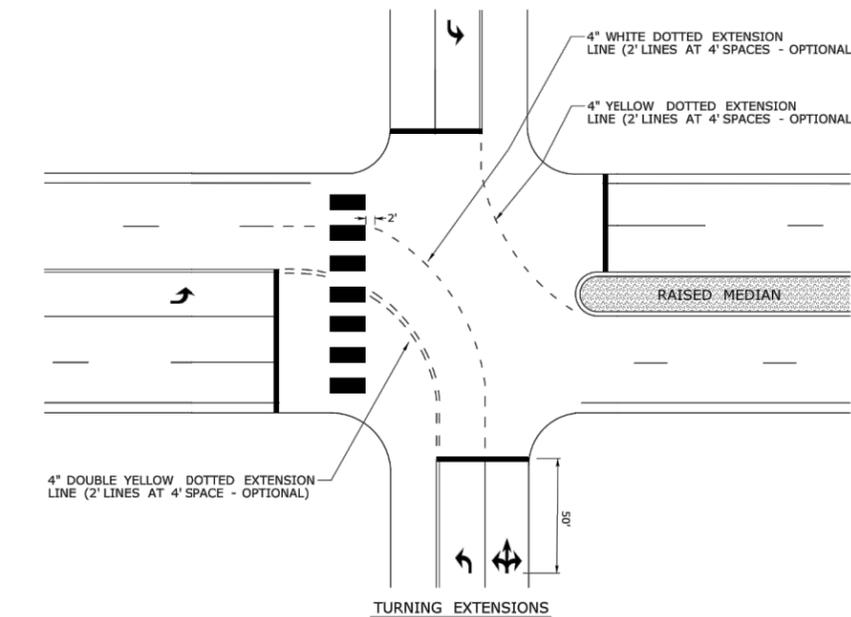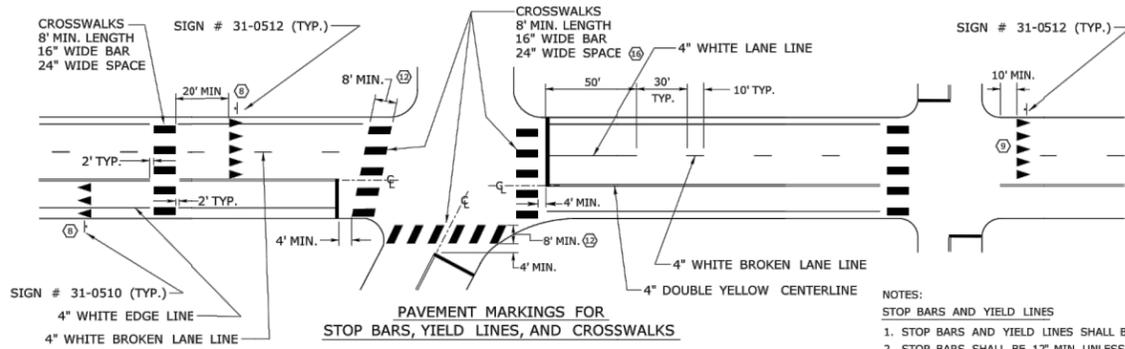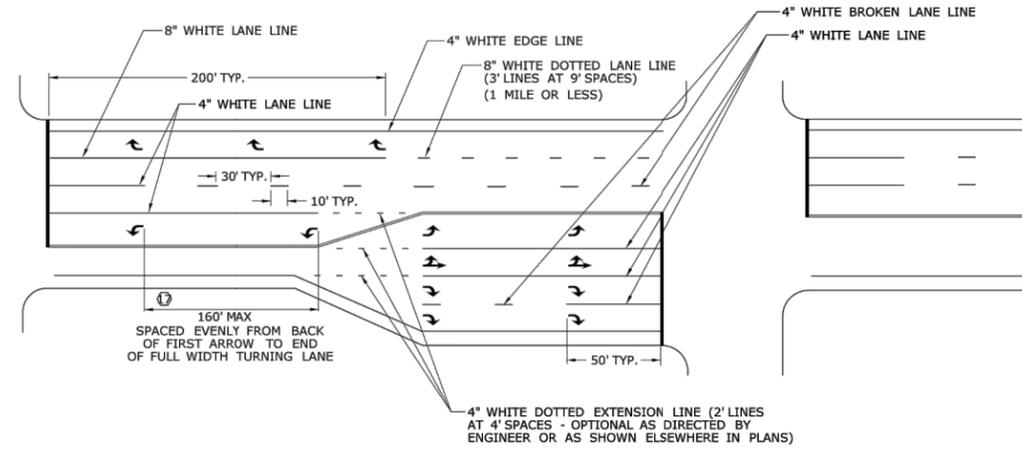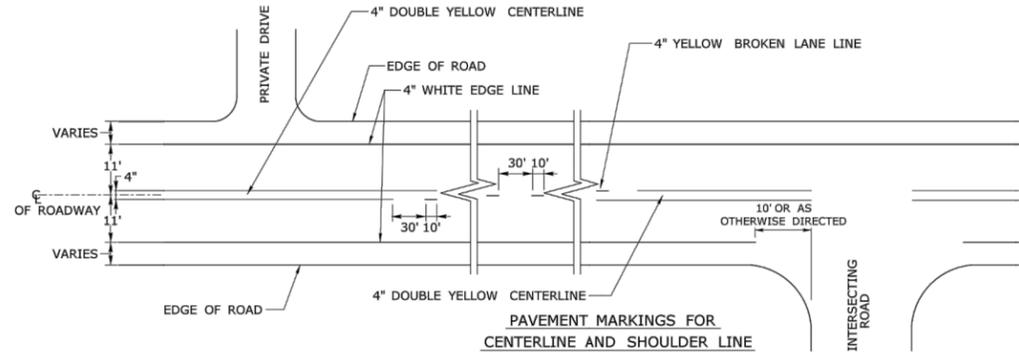

- NOTES:**  
**STOP BARS AND YIELD LINES**  
 1. STOP BARS AND YIELD LINES SHALL BE WHITE.  
 2. STOP BARS SHALL BE 12" MIN. UNLESS OTHERWISE NOTED ON PLANS.  
 3. STOP BARS TO BE PLACED A MINIMUM OF 4' IN ADVANCE OF THE NEAREST EDGE OF CROSSWALK AND SHOULD BE PLACED 90° TO THE CENTERLINE OF THE ROADWAY. TO  
 4. IN THE ABSENCE OF A MARKED CROSSWALK THE STOP BAR SHOULD BE PLACED 90° THE CENTERLINE OF THE ROADWAY, AT THE DESIRED STOPPING POINT AT LEAST 5' AND NO MORE THAN 30' FROM THE NEAREST EDGE OF THE INTERSECTING ROADWAY.  
 5. THE STOP SIGN SHOULD BE PLACED IN LINE WITH THE STOP BAR. HOWEVER, IF THE STOP SIGN CANNOT BE LOCATED EXACTLY WHERE VEHICLES ARE EXPECTED TO STOP, THE STOP BAR SHOULD BE PLACED AT THE STOPPING POINT.  
 6. FOR STOP BARS AT RAMP SEE DETAILS "R", "S", "T", & "U" AND NOTES ON TRAFFIC STANDARD SHEET TR-1210 07 "PAVEMENT MARKINGS FOR DIVIDED HIGHWAYS EXIT RAMP".  
 7. FOR YIELD LINE INSTALLATIONS, ONLY FULL TRIANGLES ARE TO BE INSTALLED.  
 8. MID-BLOCK CROSSWALKS ARE CROSSWALKS LOCATED MORE THAN 50 FEET FROM A SIGNALIZED OR UNSIGNALIZED INTERSECTION. YIELD LINES ASSOCIATED WITH MID-BLOCK CROSSWALKS SHALL BE INSTALLED AND SHOULD BE LOCATED 20 TO 50 FEET IN ADVANCE OF THE NEAREST CROSSWALK LINE OR AS DIRECTED BY THE ENGINEER.  
 WHERE A YIELD LINE EXISTS ON AN APPROACH TO A CROSSWALK, THE APPROPRIATE "YIELD TO PEDESTRIANS" SIGN IS REQUIRED.  
 9. FOR CROSSWALKS AT UNSIGNALIZED INTERSECTIONS WITH MINOR STREET STOP CONTROL, YIELD LINES SHALL BE INSTALLED ON MULTI-LANE APPROACHES, BUT NOT SINGLE LANE APPROACHES.  
 10. THE YIELD SIGN SHOULD BE PLACED IN LINE WITH A YIELD LINE. HOWEVER, IF THE YIELD SIGN CANNOT BE LOCATED EXACTLY WHERE VEHICLES ARE EXPECTED TO YIELD, THE YIELD LINE SHOULD BE PLACED AT THE YIELDING POINT.
- CROSSWALKS**  
 11. CROSSWALK MARKINGS SHALL BE WHITE.  
 12. AT LOCATIONS WHERE THE CROSSWALK IS SKEWED, BARS TO BE PARALLEL TO C AND ENDS OF BARS TO BE PARALLEL. THE LENGTH OF THE BARS WILL VARY DEPENDING ON THE ANGLE OF SKEW.  
 13. BARS SHOULD BE NO CLOSER THAN 1' FROM EDGE OF ROAD.  
 14. ONLY FULL LENGTH BARS ARE TO BE INSTALLED.  
 15. DECORATIVE CROSSWALKS SHALL BE BANDED FROM CURB TO CURB WITH A MINIMUM 12" WIDE WHITE TRANSVERSE LINE ALONG EACH EDGE.  
 16. 24" WIDE SPACE TO BE CENTERED ON YELLOW CENTERLINE.
- PAVEMENT MARKINGS FOR TURNING LANES**  
 17. INSTALL AT LEAST TWO ARROWS PER LANE WHERE STORAGE LENGTH IS GREATER THAN 150 FEET.

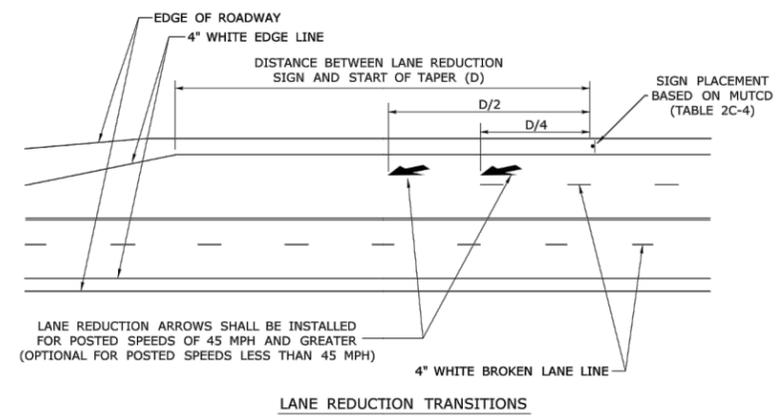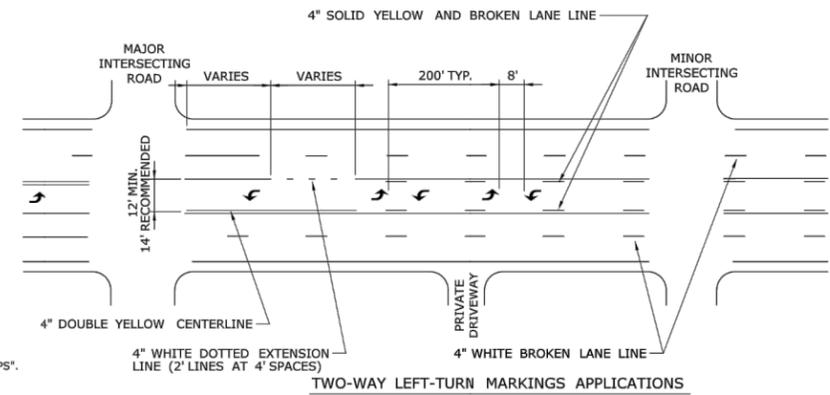

PREPARED BY:  
 City of Bristol  
 Department of Public Works  
 Tel. 860-584-6125  
 Fax 860-584-3838  
 ci.bristol.ct.us

NO.	DATE	COMMENTS:

DESIGN BY: CVP  
 DRAFTED BY: CVP  
 CHECKED BY: NL  
 SCALE: AS NOTED  
 DATE: 1/8/20  
 PROJECT#: 2C21-003

**COMMUNITY CONNECTIVITY PROGRAM**  
 Bristol, Connecticut  
 DETAILS

DRAWING NO.:  
**D-10**