

TREES

KEY	BOTANICAL NAME	COMMON NAME	SIZE	QTY.	COMMENTS
C.c.	Crataegus crusgalli inermis 'Crusader'	Crusader Hawthorne	6' - 8' HT. B.B.	5	
C.m.	Cornus mas	Cornelian Cherry Dogwood	6' - 8' HT. B.B.	7	Single Stem
C.o.	Celtis occidentalis	Common Hackberry	2 1/2" - 3" CAL. B.B.	7	
G.b.	Ginkgo biloba	Maidenhair Tree	2 1/2" - 3" CAL. B.B.	4	'Princeton Sentry'
G.t.	Gleditsia tricanthos inermis	Thornless Honeylocust Skyline	2" - 2 1/2" CAL. B.B.	7	'Skyline'
L.s.	Liquidambar styraciflua	American Sweet Gum	2 1/2" - 3" CAL. B.B.	2	
N.s.	Nyssa sylvatica	Black Tupelo	2 1/2" - 3" CAL. B.B.	8	
P.s.	Prunus serrulata 'Kwanzan'	Kwanzan Cherry	2" - 2 1/2" CAL. B.B.	8	
T.c.	Tilia cordata	Littleleaf Linden	2" - 2 1/2" CAL. B.B.	3	'Greenspire'

SHRUBS

KEY	BOTANICAL NAME	COMMON NAME	SIZE	QTY.	COMMENTS
F.g.	Fothergilla gardenii	Fothergilla	24" - 30" HT. CONTAINER	27	
J.c.	Juniperus chinensis sargentii	Sargent's Juniper	18" - 24" SPREAD B.B.	39	
W.f.	Weigela florida	Old Fashioned Weigela	18" - 24" HT. CONTAINER	23	'Bokraspiwi' / Spilled Wine

HERBACEOUS PLANTS


KEY	BOTANICAL NAME	COMMON NAME	SIZE	QTY.	COMMENTS
A.s.	Andropogon scoparium	Little Bluestem	1 GALLON CONTAINER	10	
L.m.	Liriope muscari	Green Lily Turf	1 GALLON CONTAINER	32	
R.f.	Rudbeckia fulgida 'Goldstrum'	Goldstrum Black Eyed Susan	1 GALLON CONTAINER	10	

SUPPLEMENTAL ITEMS

ITEM NO.	NAME	QTY.	COMMENTS
0406176A	Flexible Pervious Pavement	3162 SF	
0901005A	Bollard	5 EA	
0945301A	Mulching	100 SY	
0947207A	Bicycle Stand	4 EA	
0949019A	Turf Establishment - Lawn	1460 SY	
0949160A	Special Soil Preparation	950 SY	
0949606A	Root Barrier	1215 LF	

LEGEND

-  STAMPED CONCRETE
-  FLEXIBLE POROUS PAVEMENT
-  BOLLARD
-  BICYCLE STAND

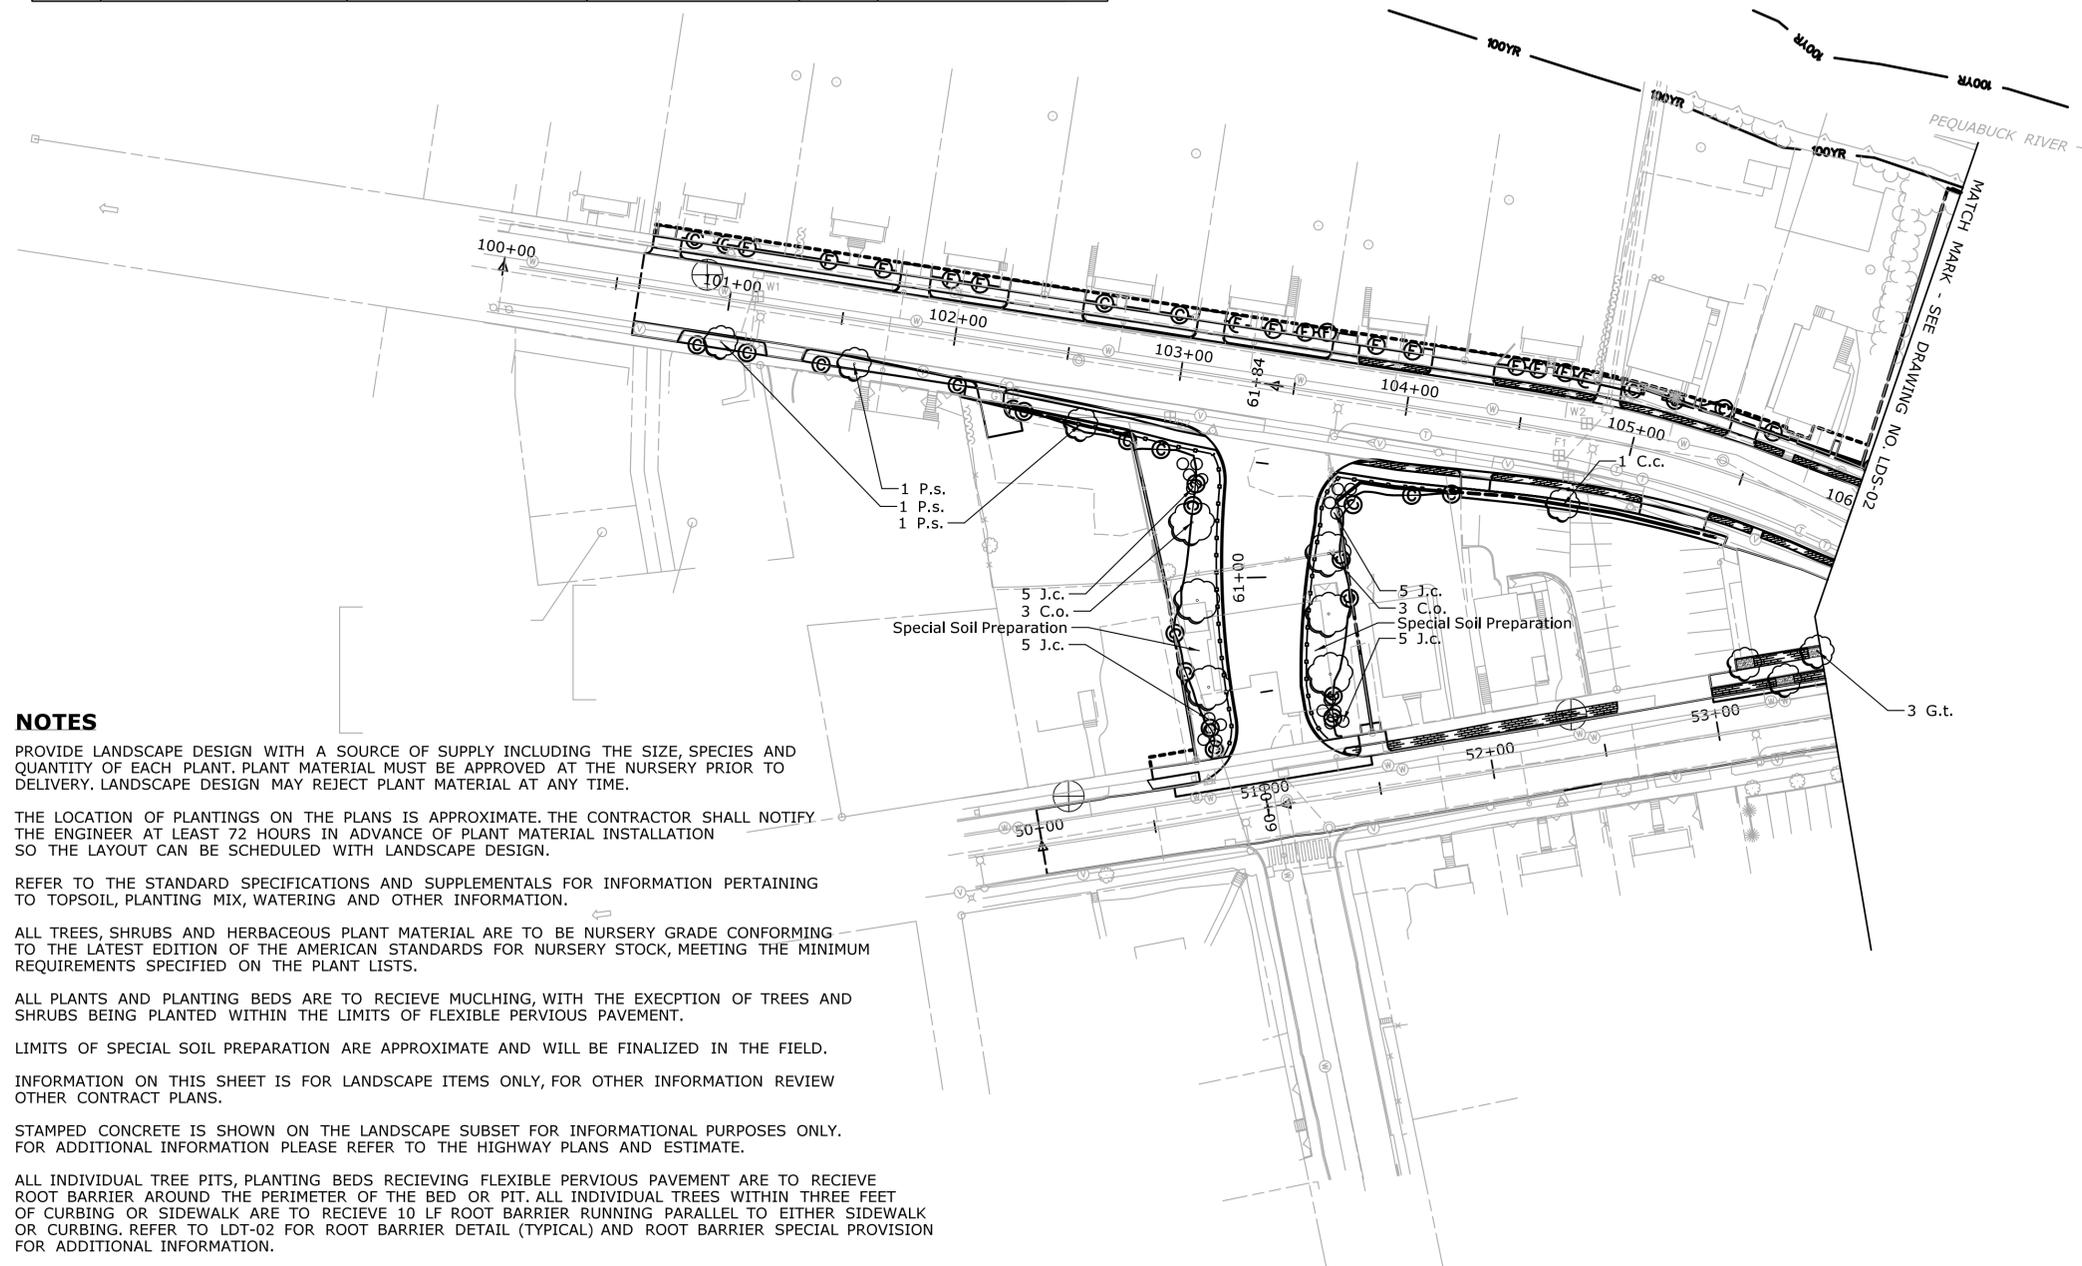

NOTES

- PROVIDE LANDSCAPE DESIGN WITH A SOURCE OF SUPPLY INCLUDING THE SIZE, SPECIES AND QUANTITY OF EACH PLANT. PLANT MATERIAL MUST BE APPROVED AT THE NURSERY PRIOR TO DELIVERY. LANDSCAPE DESIGN MAY REJECT PLANT MATERIAL AT ANY TIME.
- THE LOCATION OF PLANTINGS ON THE PLANS IS APPROXIMATE. THE CONTRACTOR SHALL NOTIFY THE ENGINEER AT LEAST 72 HOURS IN ADVANCE OF PLANT MATERIAL INSTALLATION SO THE LAYOUT CAN BE SCHEDULED WITH LANDSCAPE DESIGN.
- REFER TO THE STANDARD SPECIFICATIONS AND SUPPLEMENTALS FOR INFORMATION PERTAINING TO TOPSOIL, PLANTING MIX, WATERING AND OTHER INFORMATION.
- ALL TREES, SHRUBS AND HERBACEOUS PLANT MATERIAL ARE TO BE NURSERY GRADE CONFORMING TO THE LATEST EDITION OF THE AMERICAN STANDARDS FOR NURSERY STOCK, MEETING THE MINIMUM REQUIREMENTS SPECIFIED ON THE PLANT LISTS.
- ALL PLANTS AND PLANTING BEDS ARE TO RECEIVE MULCHING, WITH THE EXCEPTION OF TREES AND SHRUBS BEING PLANTED WITHIN THE LIMITS OF FLEXIBLE PERVIOUS PAVEMENT.
- LIMITS OF SPECIAL SOIL PREPARATION ARE APPROXIMATE AND WILL BE FINALIZED IN THE FIELD.
- INFORMATION ON THIS SHEET IS FOR LANDSCAPE ITEMS ONLY, FOR OTHER INFORMATION REVIEW OTHER CONTRACT PLANS.
- STAMPED CONCRETE IS SHOWN ON THE LANDSCAPE SUBSET FOR INFORMATIONAL PURPOSES ONLY. FOR ADDITIONAL INFORMATION PLEASE REFER TO THE HIGHWAY PLANS AND ESTIMATE.
- ALL INDIVIDUAL TREE PITS, PLANTING BEDS RECEIVING FLEXIBLE PERVIOUS PAVEMENT ARE TO RECEIVE ROOT BARRIER AROUND THE PERIMETER OF THE BED OR PIT. ALL INDIVIDUAL TREES WITHIN THREE FEET OF CURBING OR SIDEWALK ARE TO RECEIVE 10 LF ROOT BARRIER RUNNING PARALLEL TO EITHER SIDEWALK OR CURBING. REFER TO LDT-02 FOR ROOT BARRIER DETAIL (TYPICAL) AND ROOT BARRIER SPECIAL PROVISION FOR ADDITIONAL INFORMATION.

FINAL DESIGN REVIEW

THE INFORMATION, INCLUDING ESTIMATED QUANTITIES OF WORK SHOWN ON THESE SHEETS IS BASED ON LIMITED INVESTIGATIONS BY THE STATE AND IS IN NO WAY WARRANTED TO INDICATE THE CONDITIONS OF ACTUAL QUANTITIES OF WORK WHICH WILL BE REQUIRED.				DESIGNER/DRAFTER: SF CHECKED BY: SB SCALE IN FEET SCALE 1"=40' NOTED 80		 STATE OF CONNECTICUT DEPARTMENT OF TRANSPORTATION	
				SIGNATURE/BLOCK: OFFICE OF ENGINEERING APPROVED BY:		PROJECT TITLE: MAJOR INTERSECTION IMPROVEMENTS ON ROUTE 72 AT ROUTE 69	
				TOWN: BRISTOL		PROJECT NO. 17-187	
				DRAWING TITLE: CONSTRUCTION PLAN		DRAWING NO. LDS-01	
						SHEET NO.	
REV.	DATE	REVISION DESCRIPTION	SHEET NO.	Plotted Date: 11/24/2021			


Filename: ...VHW_MSH_0017_0187_LND-01.dgn

LEGEND


-  STAMPED CONCRETE
-  FLEXIBLE POROUS PAVEMENT
-  BOLLARD
-  BICYCLE STAND




FINAL DESIGN REVIEW

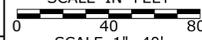		DESIGNER/DRAFTER: MM CHECKED BY: SF SCALE IN FEET  SCALE 1"=40' Plotted Date: 11/24/2021	 STATE OF CONNECTICUT DEPARTMENT OF TRANSPORTATION <small>Filename: ...VHW_MSH_0017_0187_LND-02.dgn</small>	SIGNATURE/ BLOCK: OFFICE OF ENGINEERING APPROVED BY:	PROJECT TITLE: MAJOR INTERSECTION IMPROVEMENTS ON ROUTE 72 AT ROUTE 69	TOWN: BRISTOL DRAWING TITLE: CONSTRUCTION PLAN	PROJECT NO. 17-187 DRAWING NO. LDS-02 SHEET NO.	
REV.	DATE	REVISION DESCRIPTION	SHEET NO.					


SPECIAL CONCRETE SCORING PATTERN - DETAIL

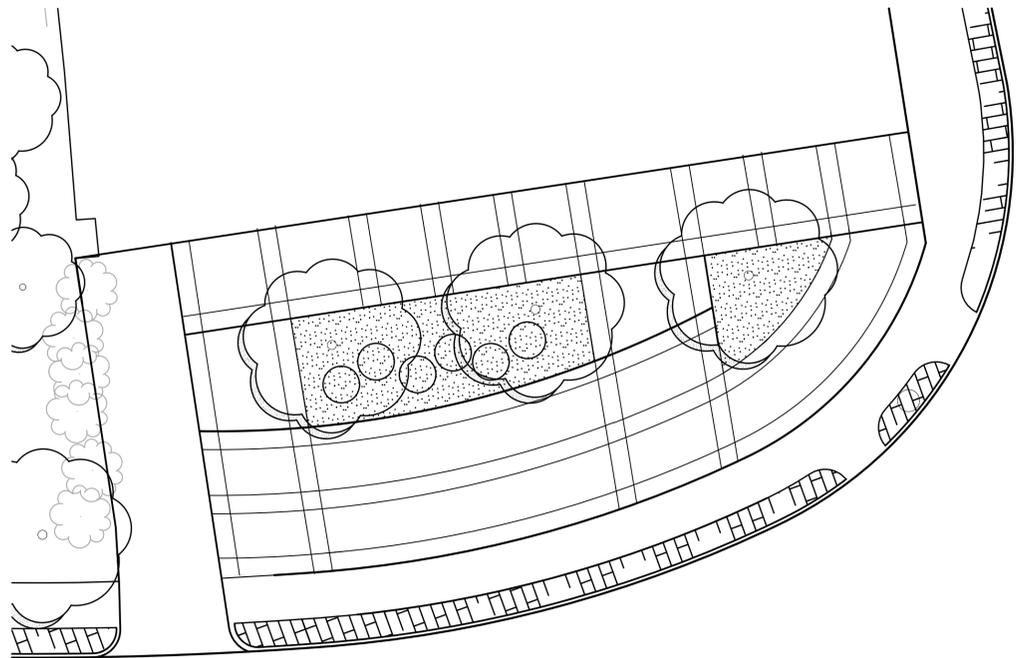

**NORTHWEST CORNER - INTERSECTION OF
CT ROUTE 72 AND CT ROUTE 69**

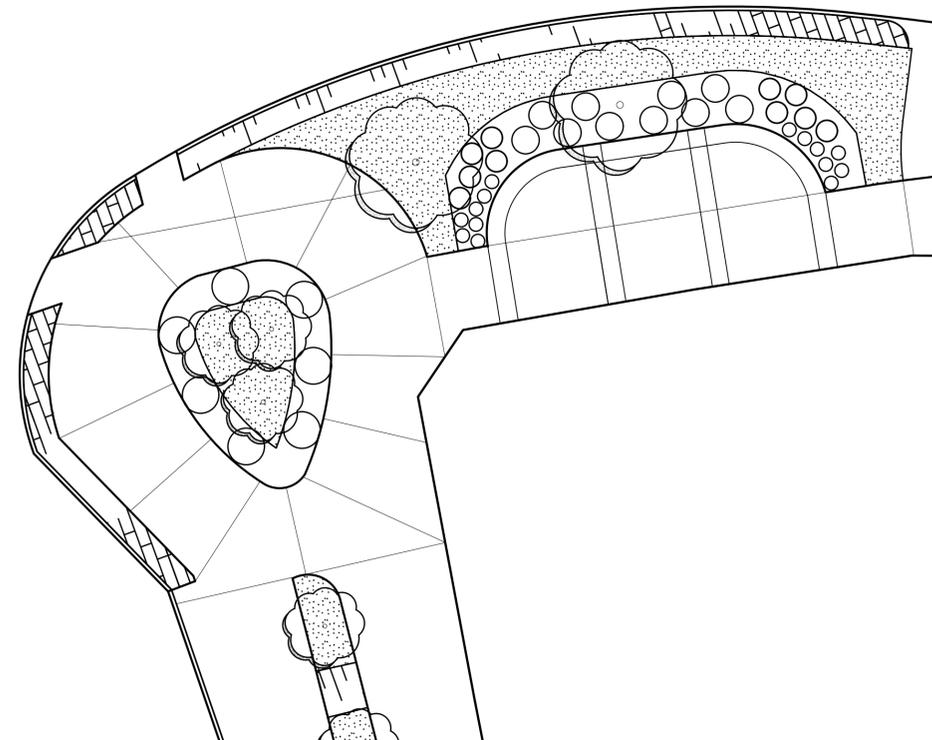

**SOUTHEAST CORNER - INTERSECTION OF
CT ROUTE 72 AND CT ROUTE 69**

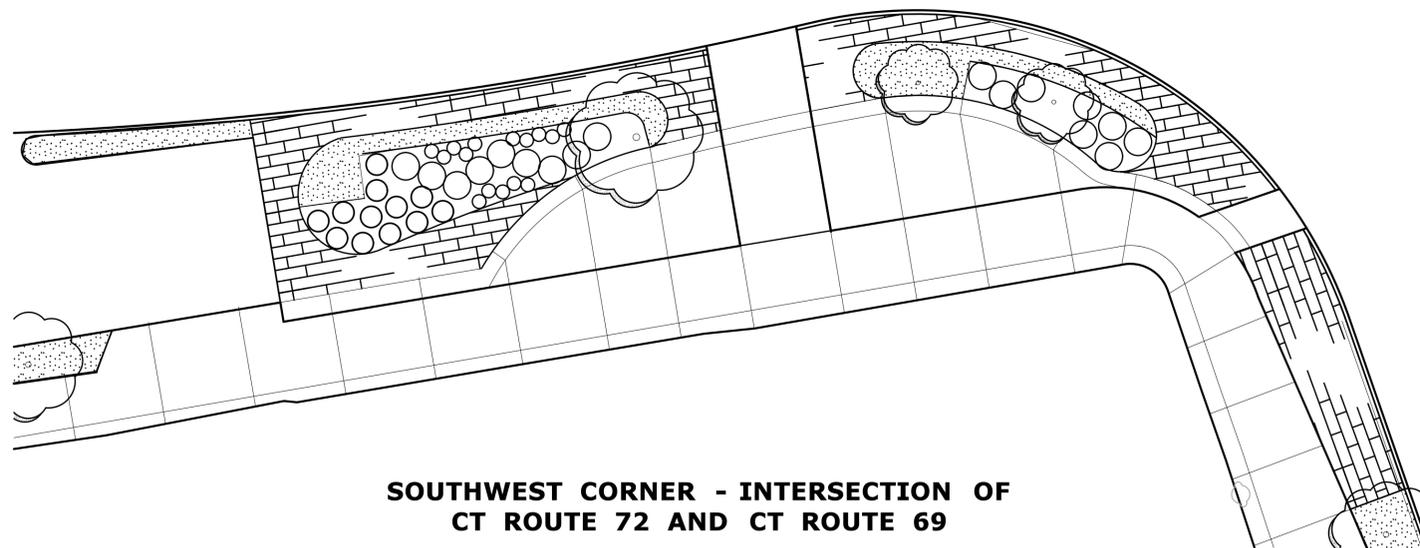


**SOUTHWEST CORNER - INTERSECTION OF
CT ROUTE 72 AND CT ROUTE 69**

FINAL DESIGN REVIEW

THE INFORMATION, INCLUDING ESTIMATED QUANTITIES OF WORK, SHOWN ON THESE SHEETS IS BASED ON LIMITED INVESTIGATIONS BY THE STATE AND IS IN NO WAY WARRANTED TO INDICATE THE CONDITIONS OF ACTUAL QUANTITIES OF WORK WHICH WILL BE REQUIRED.		DESIGNER/DRAFTER: MM CHECKED BY: SF SCALE IN FEET 0 40 80 SCALE 1"=40' SCALE 1/8"=10' SCALE 1/4"=20'	STATE OF CONNECTICUT DEPARTMENT OF TRANSPORTATION Filename: ...VHW_MSH_0017_0187_LDT-01.dgn	SIGNATURE/ BLOCK: OFFICE OF ENGINEERING APPROVED BY:	PROJECT TITLE: MAJOR INTERSECTION IMPROVEMENTS ON ROUTE 72 AT ROUTE 69	TOWN: BRISTOL DRAWING TITLE: LANDSCAPE DETAILS	PROJECT NO. 17-187 DRAWING NO. LDT-01 SHEET NO.	
REV.	DATE	REVISION DESCRIPTION	SHEET NO.	Plotted Date: 11/24/2021				


FLEXIBLE PERVIOUS PAVEMENT

(TYPICAL)

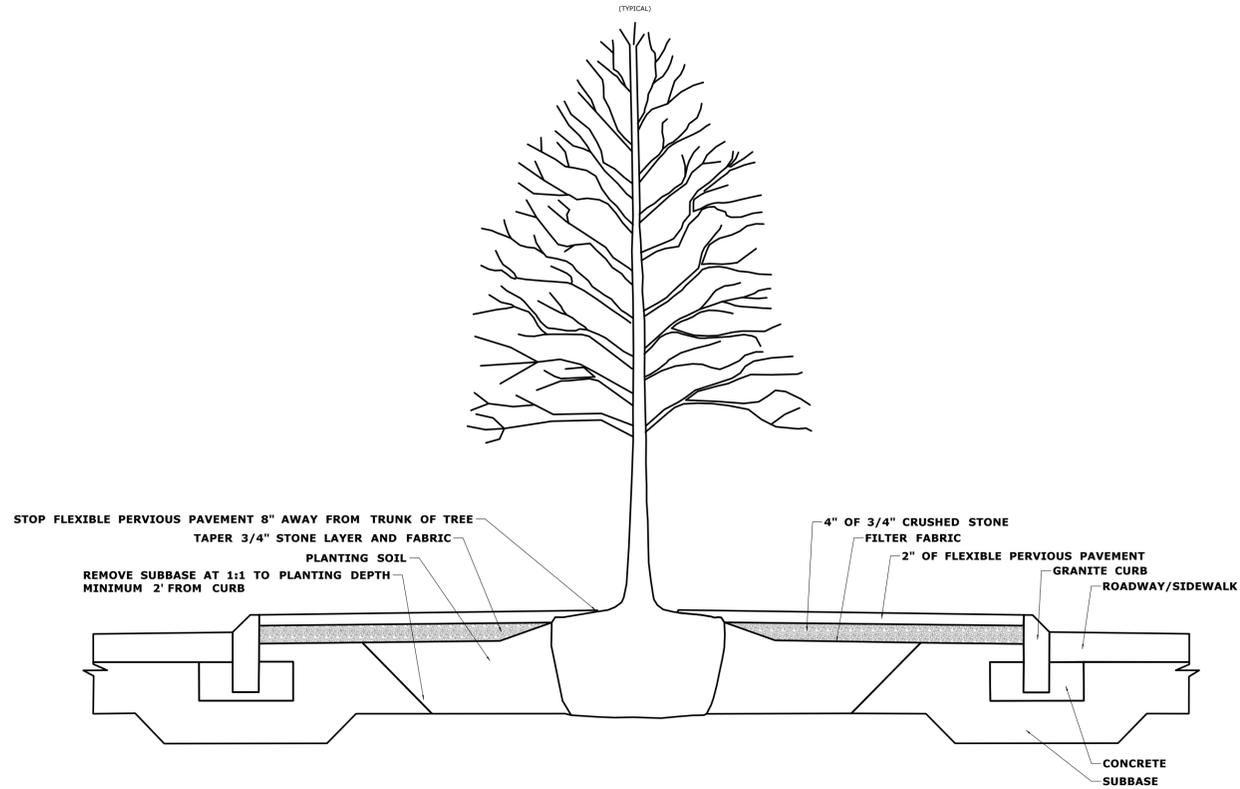


ROOT BARRIER

(TYPICAL)

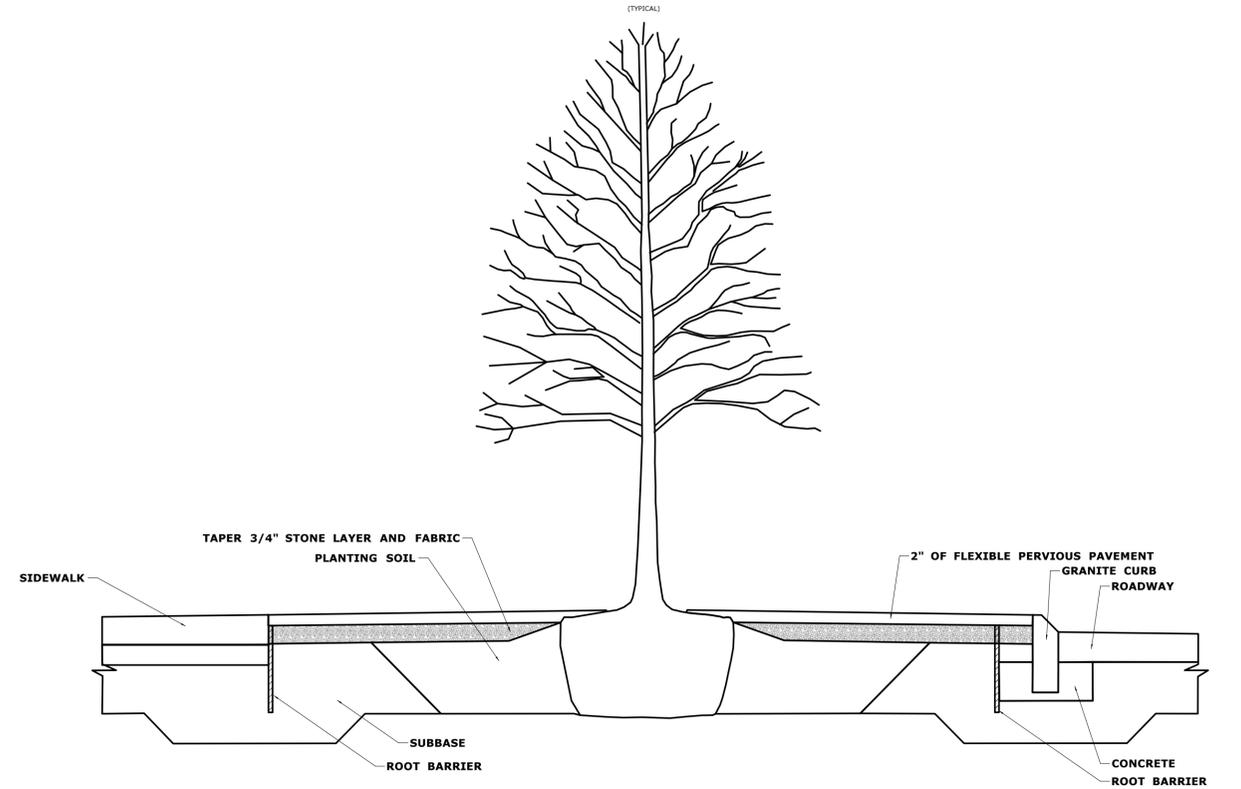

FLEXIBLE PERVIOUS PAVEMENT

STATIONS 106+50 TO 107+00

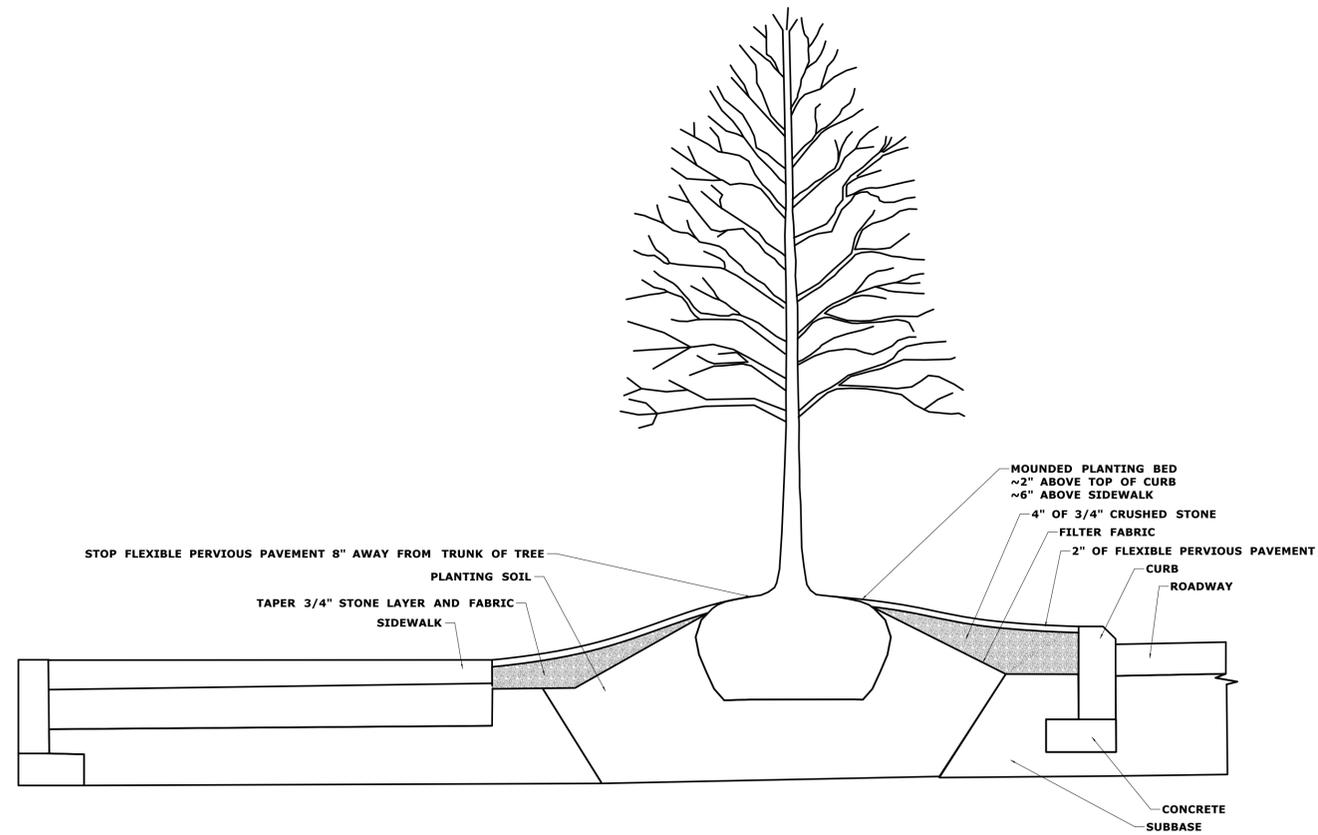

FINAL DESIGN REVIEW

REV.	DATE	REVISION DESCRIPTION	SHEET NO.	Plotted Date: 11/24/2021

DESIGNER/DRAFTER: MM
 CHECKED BY: SF
 SCALE AS NOTED


STATE OF CONNECTICUT
DEPARTMENT OF TRANSPORTATION

SIGNATURE/BLOCK:
OFFICE OF ENGINEERING
 APPROVED BY:



PROJECT TITLE:
MAJOR INTERSECTION IMPROVEMENTS ON ROUTE 72 AT ROUTE 69

TOWN: **BRISTOL**
 DRAWING TITLE: **LANDSCAPE DETAILS**


PROJECT NO. **17-187**
 DRAWING NO. **LDT-02**
 SHEET NO.

Filename: ...VHW_MSH_0017_0187_LDT-02.dgn

BOLLARDS

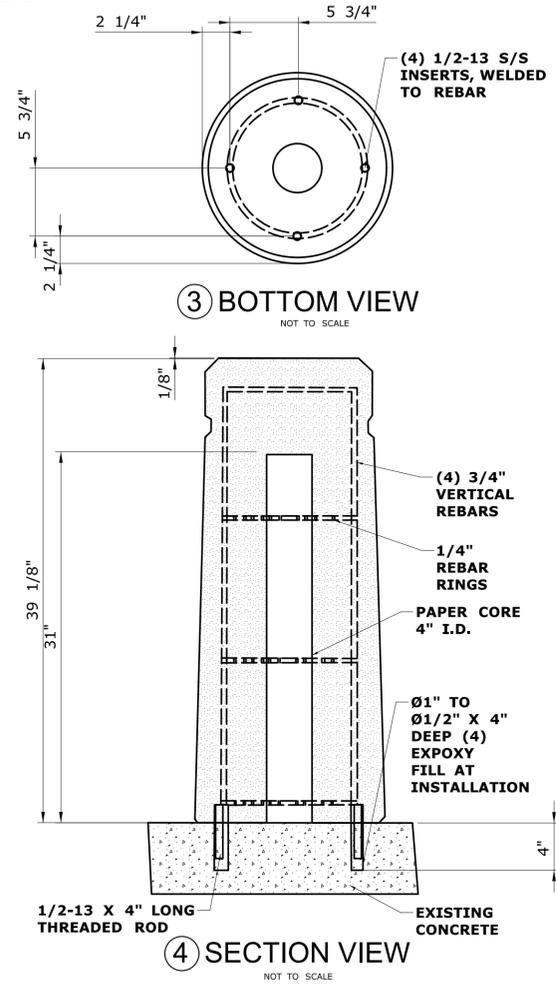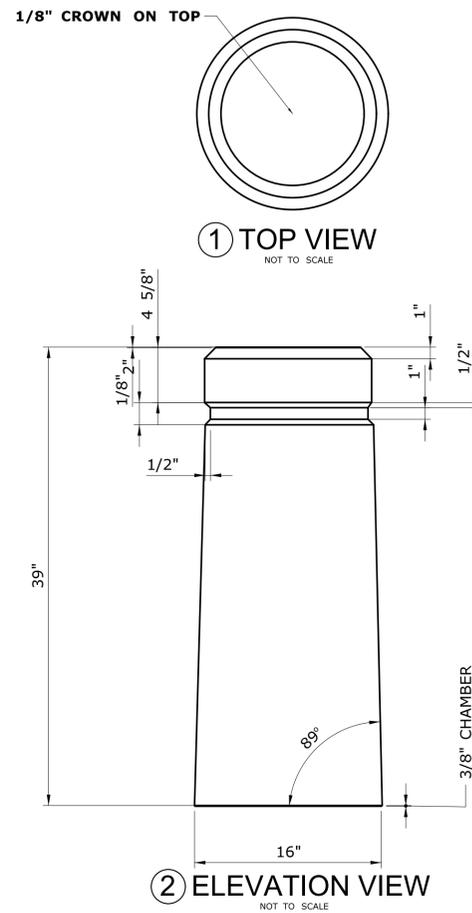

BICYCLE STAND

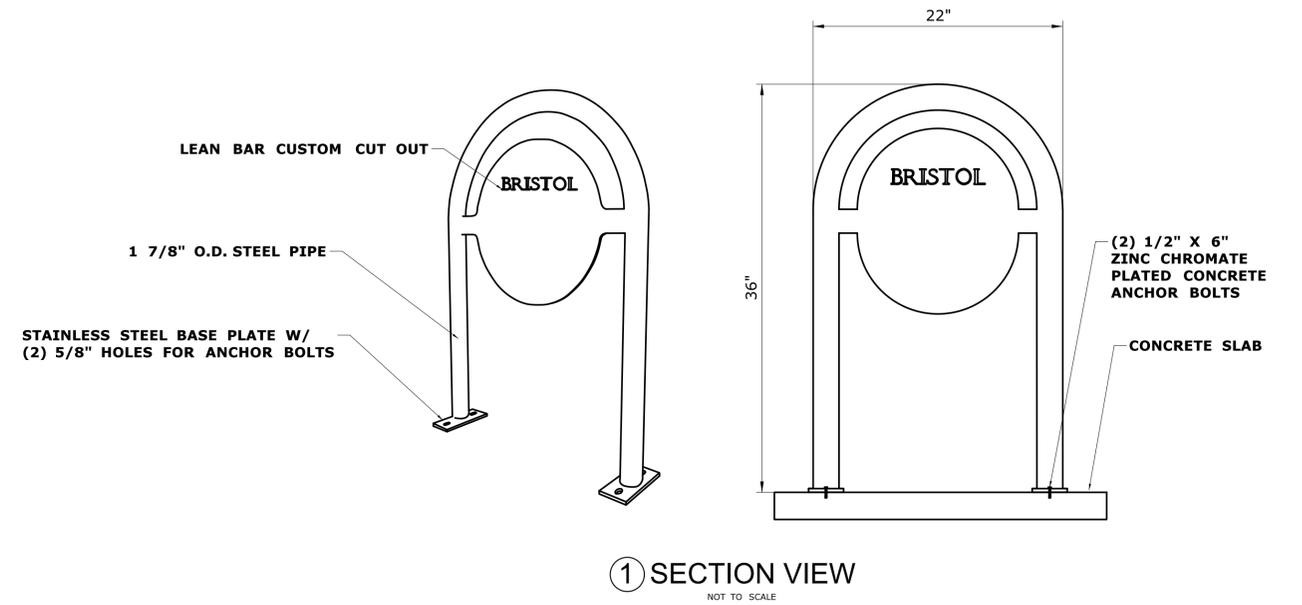

FINAL DESIGN REVIEW

THE INFORMATION, INCLUDING ESTIMATED QUANTITIES OF WORK, SHOWN ON THESE SHEETS IS BASED ON LIMITED INVESTIGATIONS BY THE STATE AND IS IN NO WAY WARRANTED TO INDICATE THE CONDITIONS OF ACTUAL QUANTITIES OF WORK WHICH WILL BE REQUIRED.		DESIGNER/DRAFTER: MM CHECKED BY: SF SCALE AS NOTED	<p>STATE OF CONNECTICUT DEPARTMENT OF TRANSPORTATION</p>	SIGNATURE/BLOCK: OFFICE OF ENGINEERING APPROVED BY:	PROJECT TITLE: MAJOR INTERSECTION IMPROVEMENTS ON ROUTE 72 AT ROUTE 69	TOWN: BRISTOL DRAWING TITLE: LANDSCAPE DETAILS	PROJECT NO. 17-187 DRAWING NO. LDT-03 SHEET NO.
REV.	DATE	REVISION DESCRIPTION	SHEET NO.	Plotted Date: 11/24/2021	Filename: ...VHW_MSH_0017_0187_LDT-03.dgn		