






**CT ROUTE 229 CORRIDOR STUDY**  
 NAUGATUCK VALLEY COUNCIL of GOVERNMENTS  
 BRISTOL, CONNECTICUT


SCALE: 1" = 80'

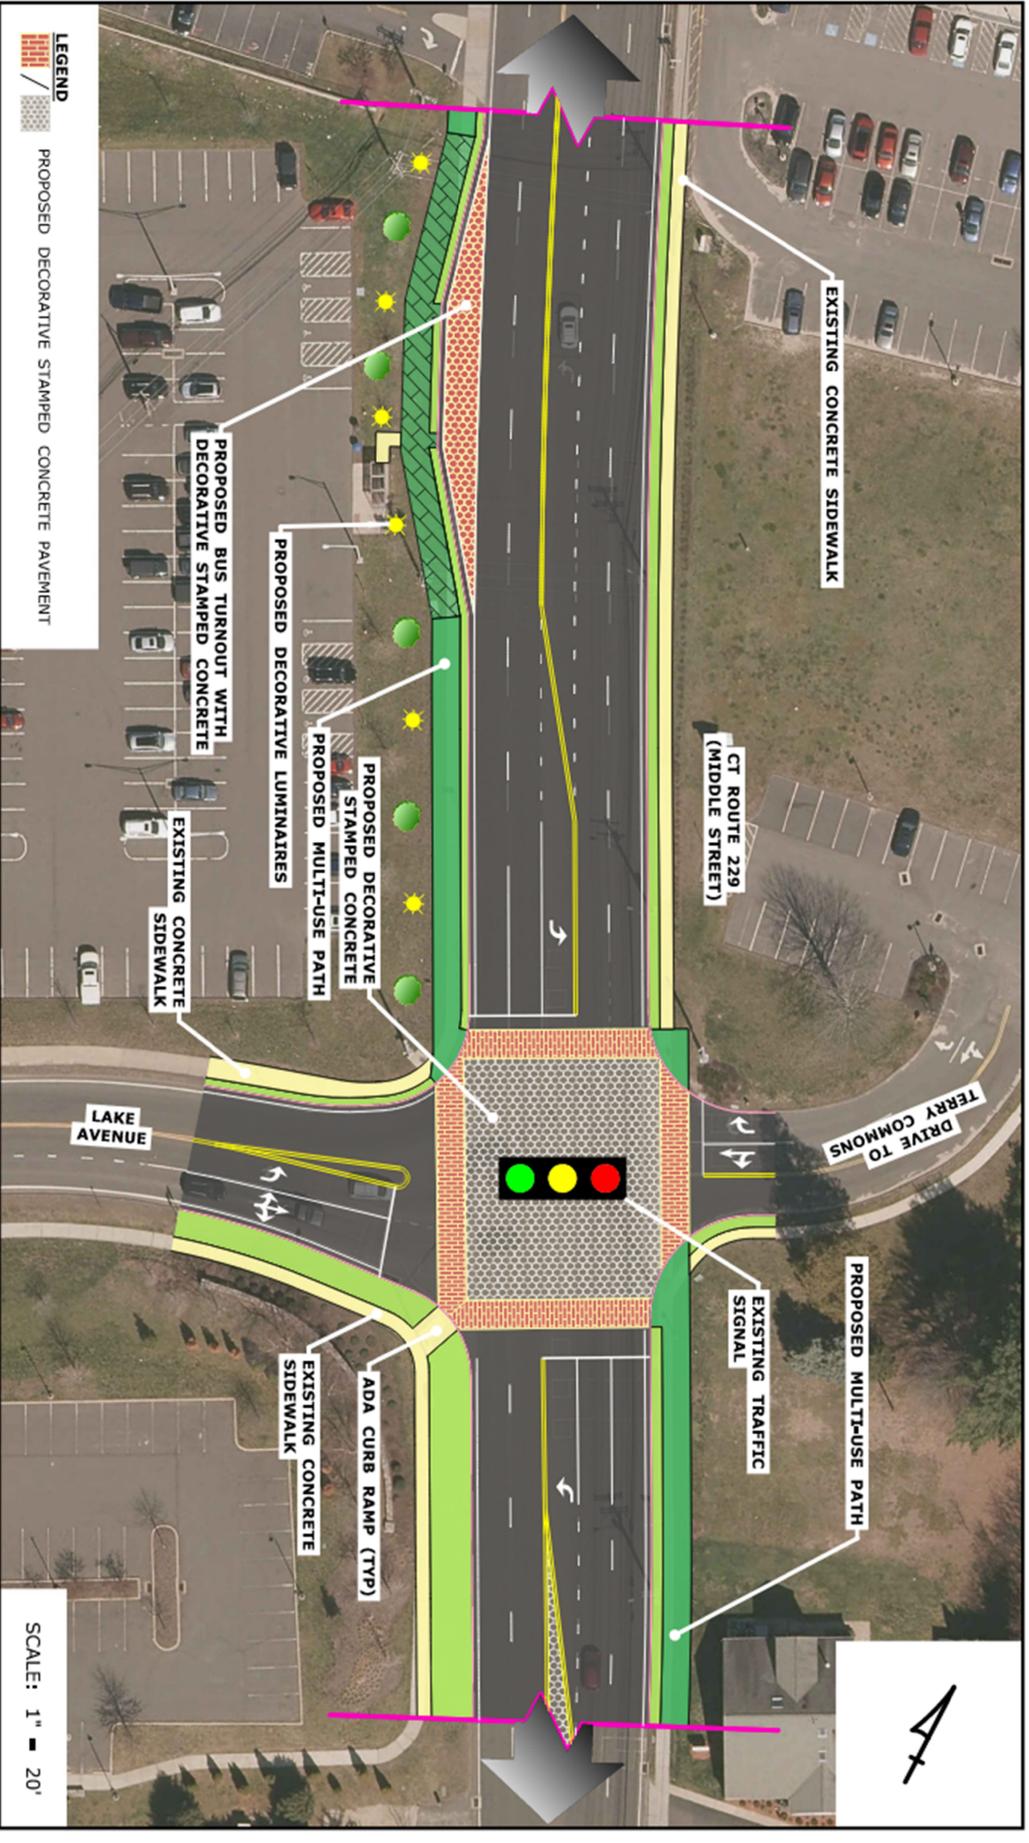

**CT ROUTE 229 CORRIDOR STUDY**  
 NAUGATUCK VALLEY COUNCIL of GOVERNMENTS  
 BRISTOL, CONNECTICUT

SCALE: 1" = 20'


**CT ROUTE 229 CORRIDOR STUDY**

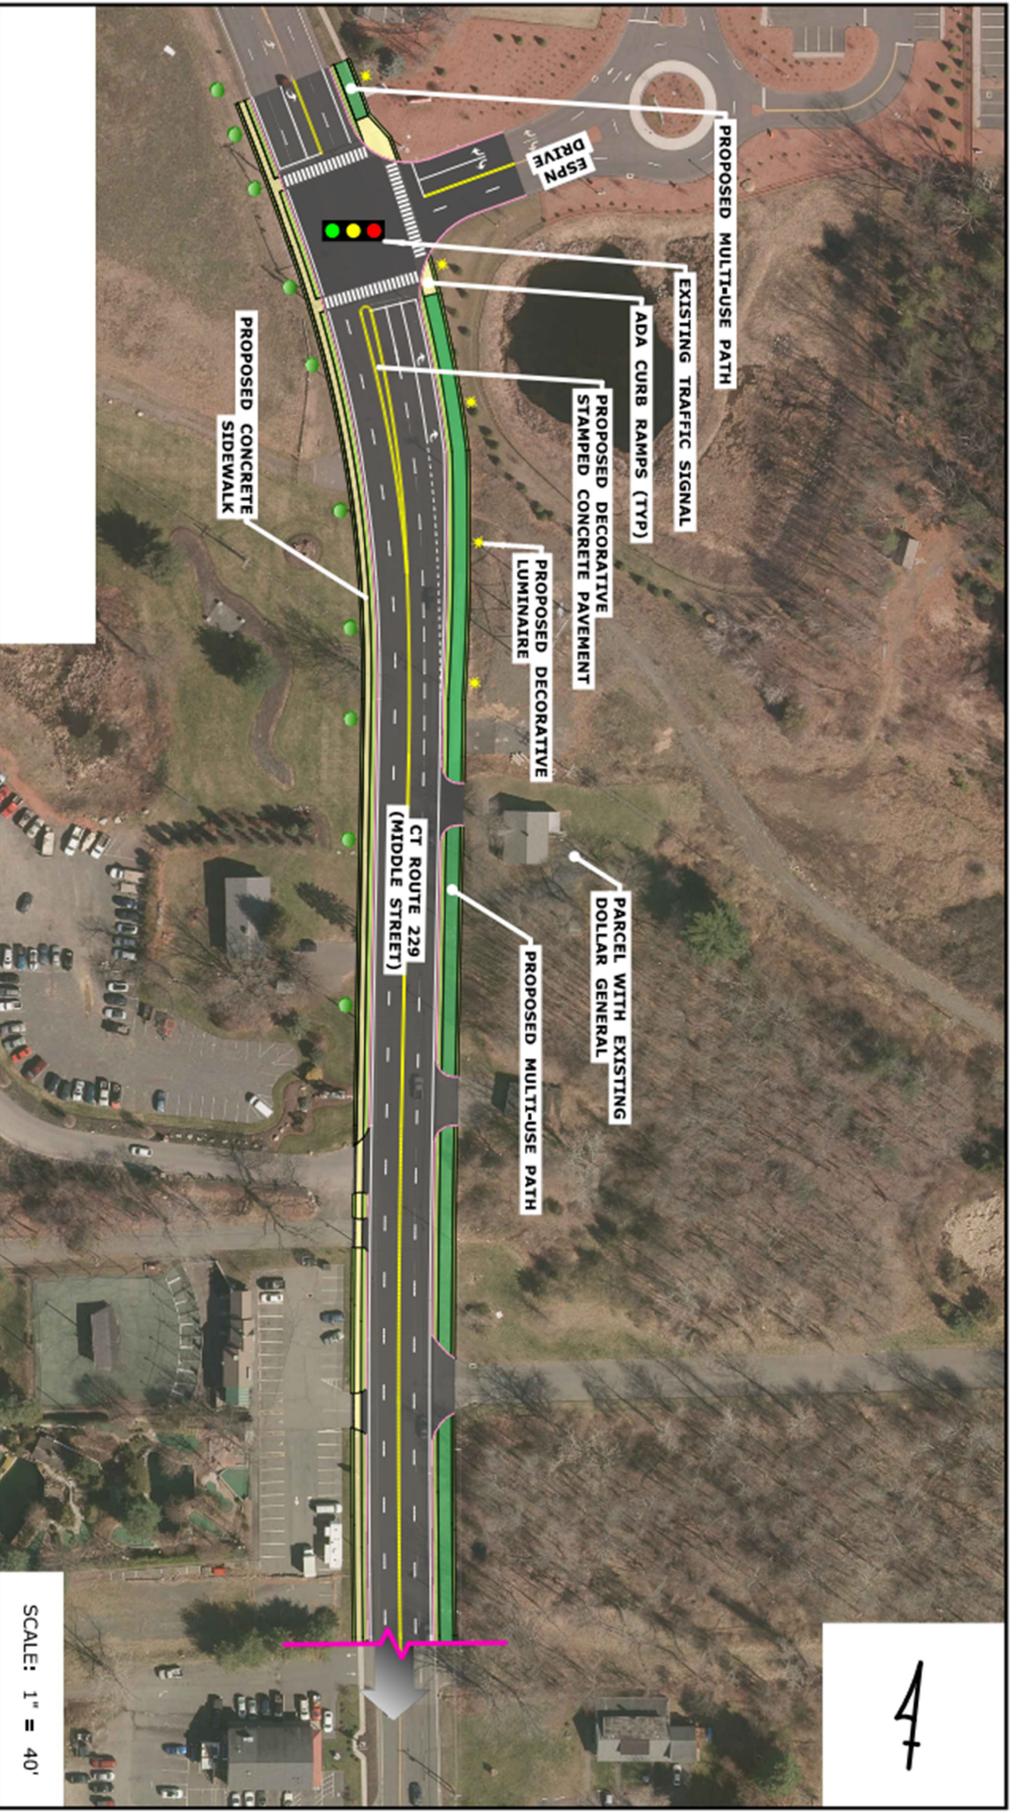

**BU**  
 ARCHITECTURE  
 ENGINEERING  
 ENVIRONMENTAL  
 LAND SURVEYING  
 Companies

**CT ROUTE 229 CORRIDOR STUDY**  
 NAUGATUCK VALLEY COUNCIL OF GOVERNMENTS  
 SOUTHTON, CONNECTICUT

SCALE: 1" = 40'

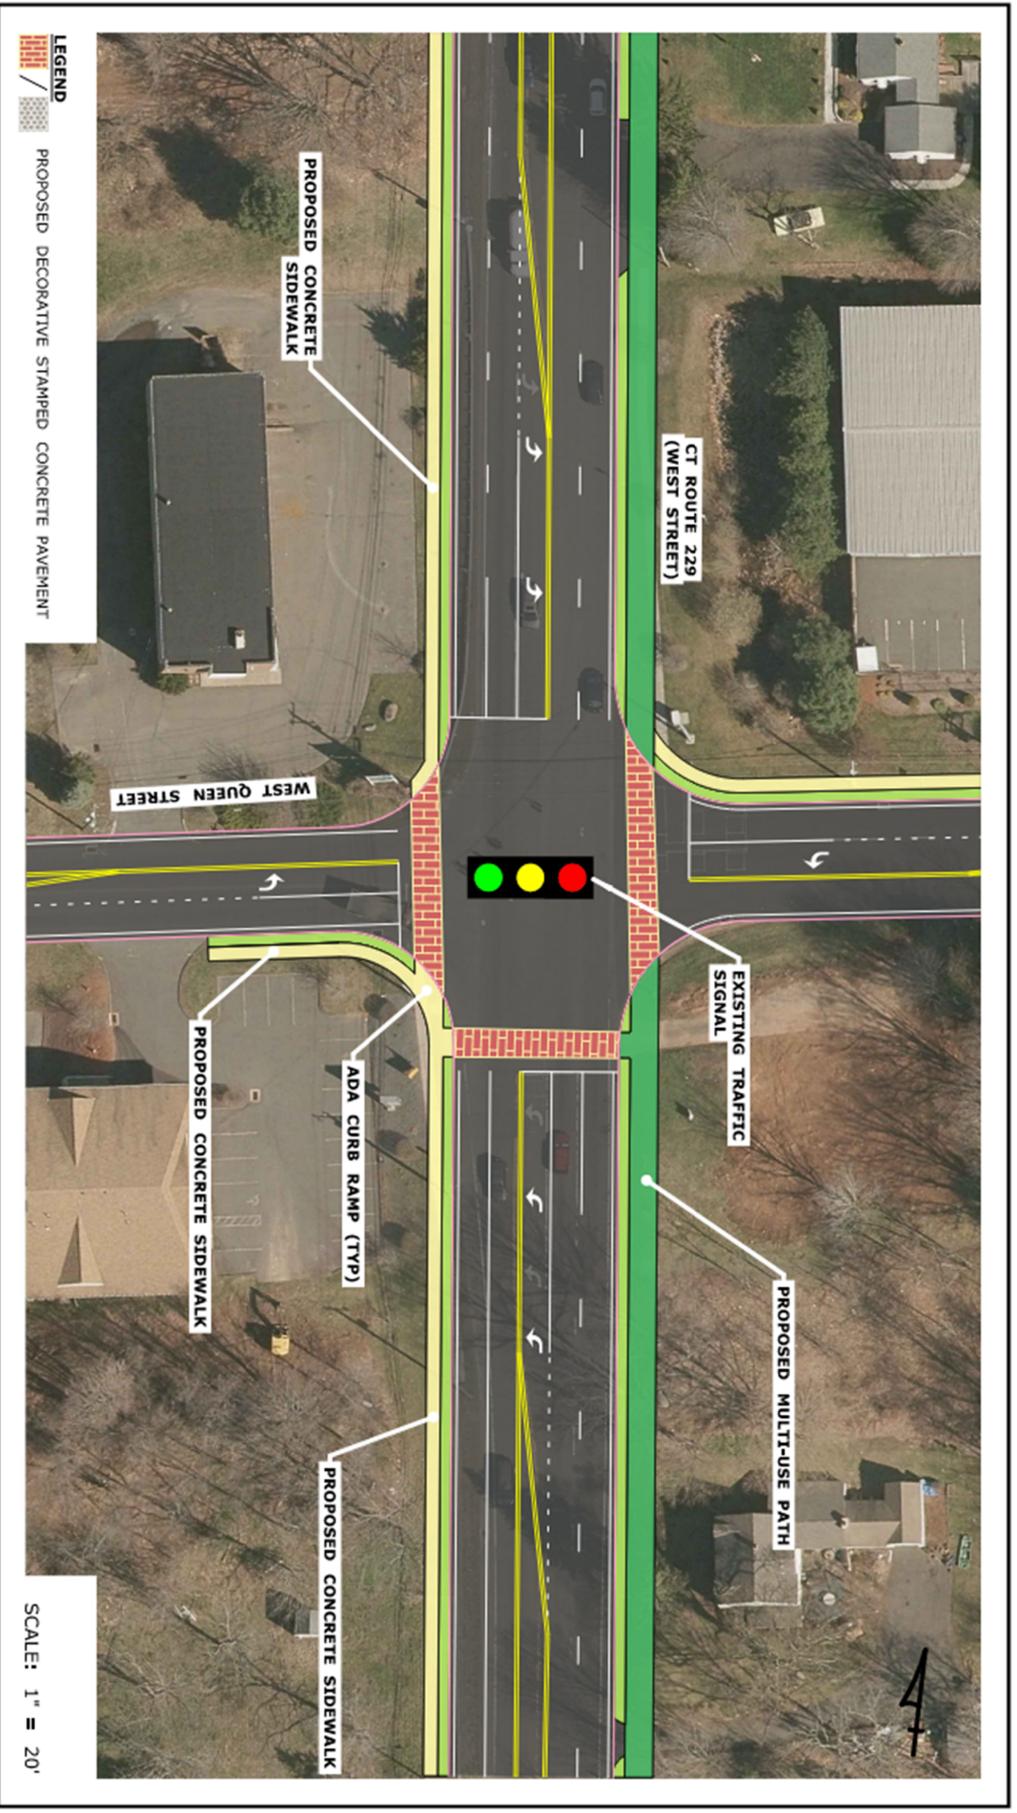

**BU**  
 ARCHITECTURE  
 ENGINEERING  
 ENVIRONMENTAL  
 LAND SURVEYING  
 Companies

**CT ROUTE 229 CORRIDOR STUDY**  
 NAUGATUCK VALLEY COUNCIL OF GOVERNMENTS  
 SOUTHTON, CONNECTICUT

SCALE: 1" = 20'

# CT ROUTE 229 CORRIDOR STUDY

## Southern Segment Improvements



Naugatuck Valley Council of Governments