


**STREETSCAPE**  
**CITY OF BRISTOL**  
 NORTH MAIN STREET  
 BRISTOL, CT


DATE:	REVISION:

KEY PLAN

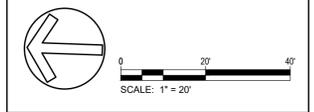

PROJECT NO.: 70617.08      DRAWN BY: ENB  
 SCALE: 1"=20"              CHECKED BY: RGS  
 DATE: 02/07/2023

**LAYOUT &  
 MATERIALS  
 PLAN**  
 DRAWING NO.:  
**C-2.1**

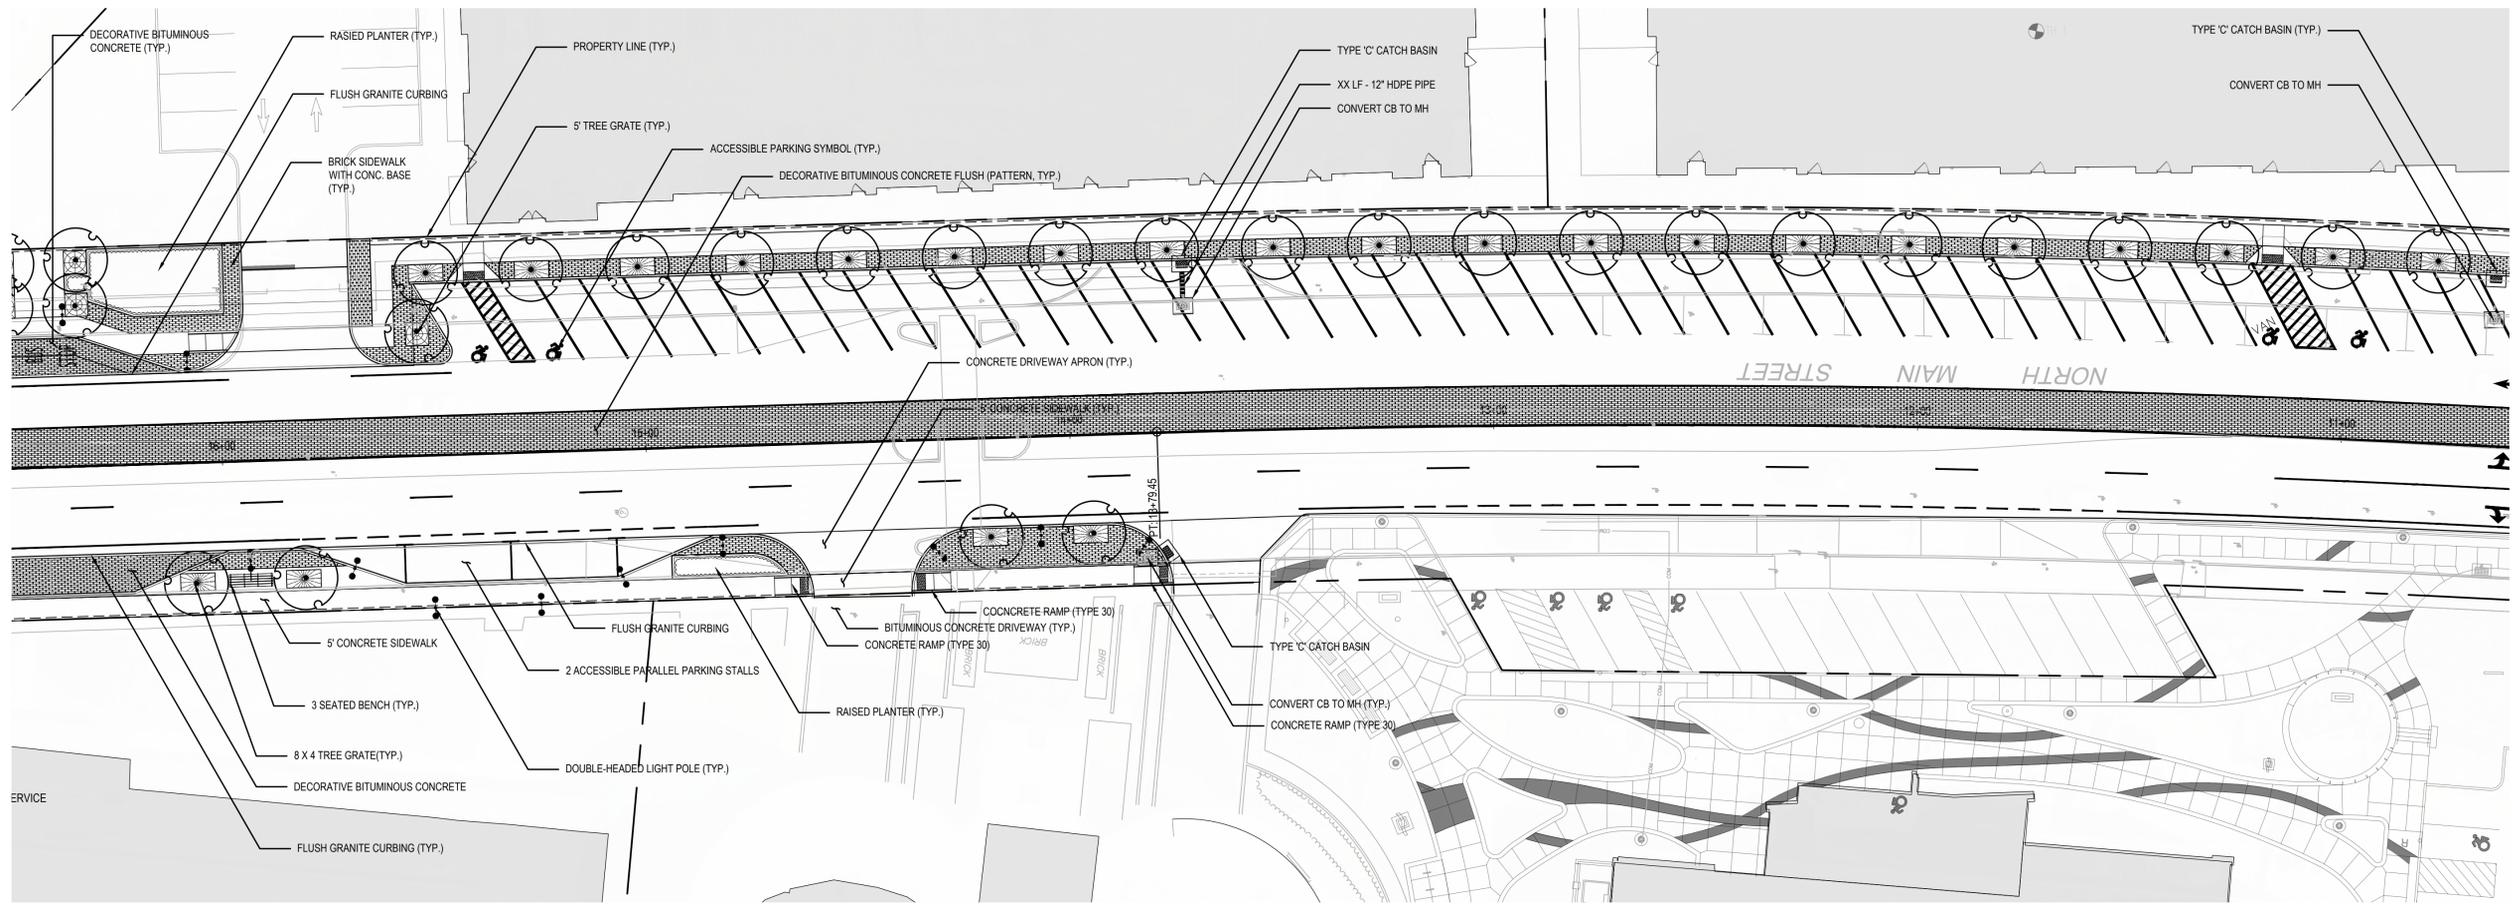


Prepared by:  
**benesch**  
 Alfred Benesch & Company  
 120 Hebron Avenue, 2nd Floor  
 Glastonbury, Connecticut 06033  
 860-633-8341



**STREETSCAPE**  
**CITY OF BRISTOL**  
 NORTH MAIN STREET  
 BRISTOL, CT

DATE:	REVISION:

KEY PLAN

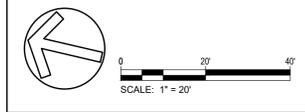

PROJECT NO.: 70617.08  
 SCALE: 1"=20'  
 DATE: 02/07/2023

DRAWN BY: ENB  
 CHECKED BY: RGS

**LAYOUT &  
 MATERIALS  
 PLAN**

DRAWING NO.:  
**C-2.2**

