


Begin Sta. 0+00.00  
 N 805328.96  
 E 947196.17

**BEGIN PROJECT NO. 40968  
 STA. 1+25**

**MATCH MARK - SEE DRAWING NO. CIV-02**

REV.	DATE	REVISION DESCRIPTION

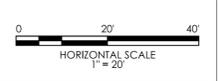

SIGNATURE/BLOCK:  
  
 GM2 ASSOCIATES, INC.  
 115 GLASTONBURY BLVD.  
 GLASTONBURY, CT 06033




PROJECT NUMBER: 40968  
 PROJECT DESCRIPTION: STREETSCAPE IMPROVEMENTS OF RIVERSIDE AVE AND PARK STREET  
 TOWN(S): BRISTOL  
 DRAWING TITLE: CIVIL PLANS

DRAWING NO. CIV-01  
 SHEET NO.

MATCH MARK - SEE DRAWING NO. CIV-01

MATCH MARK - SEE DRAWING NO. CIV-03

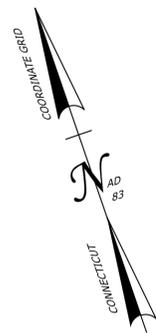


Assessor Map 30, Lot 131  
91 Riverside Ave.  
N/F Connecticut Light & Power Co.

PC 9+40.04  
N 80°51'62.64  
E 948112.16


PT 5+60.64  
N 80°52'86.32  
E 947753.48

Assessor Map 30, Lot 120-1  
65 Memorial Blvd.  
N/F Shree Sai Baba, LLC

Assessor Map 30, Lot 119A  
88 Riverside Ave.  
N/F Key Connection Realty, LLC

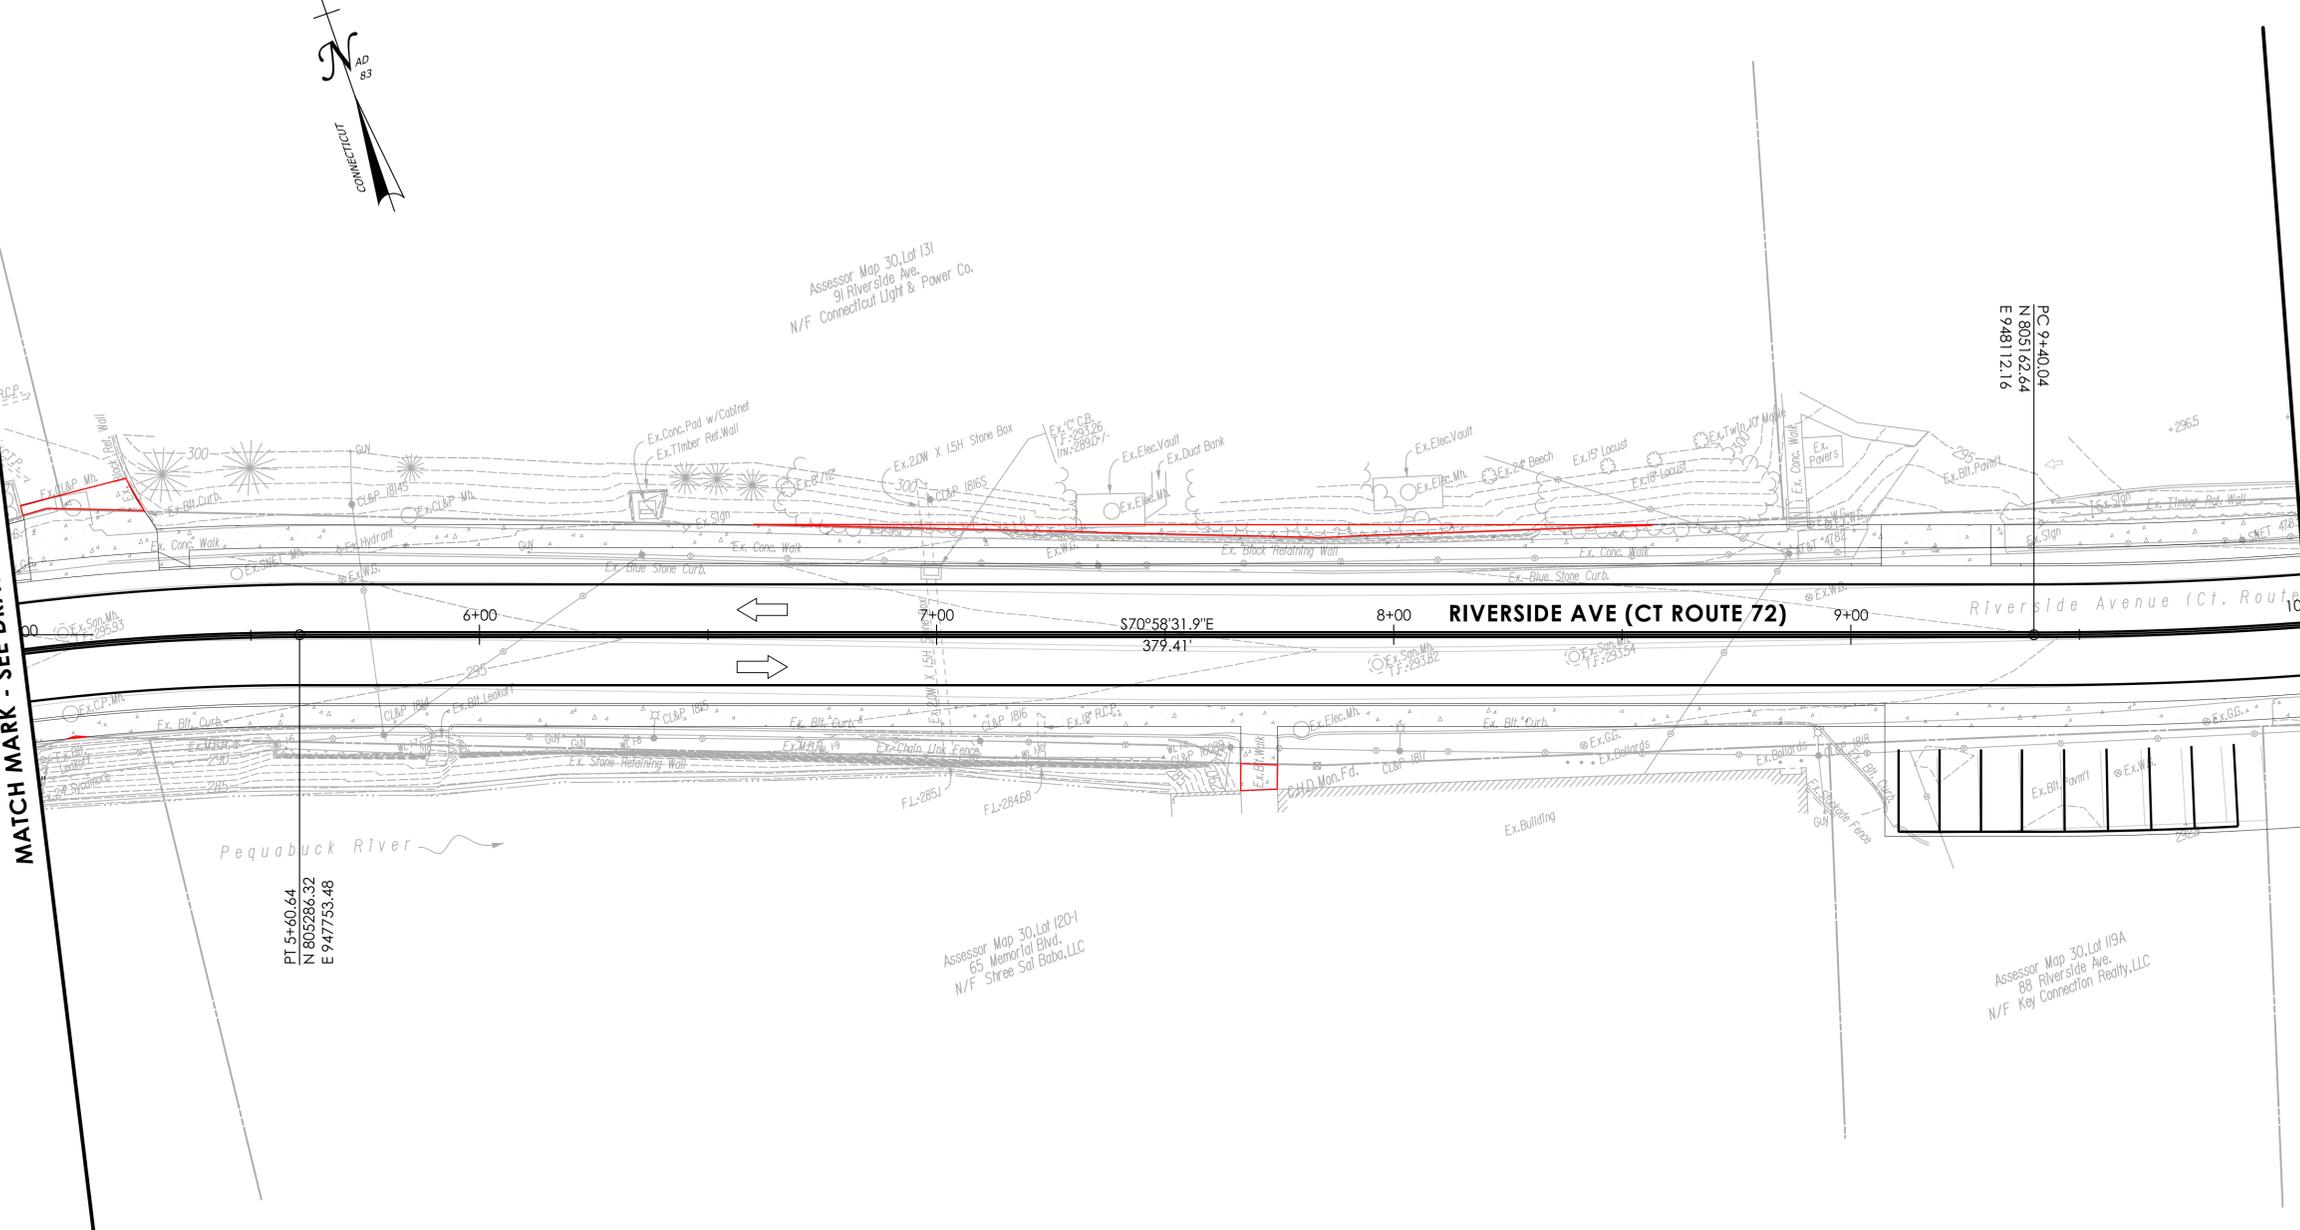

REV.	DATE	REVISION DESCRIPTION

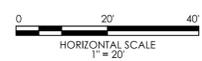

SIGNATURE/  
BLOCK:  
**GMP**  
GM2 ASSOCIATES, INC.  
115 GLASTONBURY BLVD.  
GLASTONBURY, CT 06033




PROJECT NUMBER: 40968  
PROJECT DESCRIPTION: STREETSCAPE IMPROVEMENTS OF RIVERSIDE AVE AND PARK STREET  
TOWN(S): BRISTOL  
DRAWING TITLE: CIVIL PLANS

DRAWING NO.  
CIV-02  
SHEET NO.




MATCH MARK - SEE DRAWING NO. CIV-02

MATCH MARK - SEE DRAWING NO. CIV-04

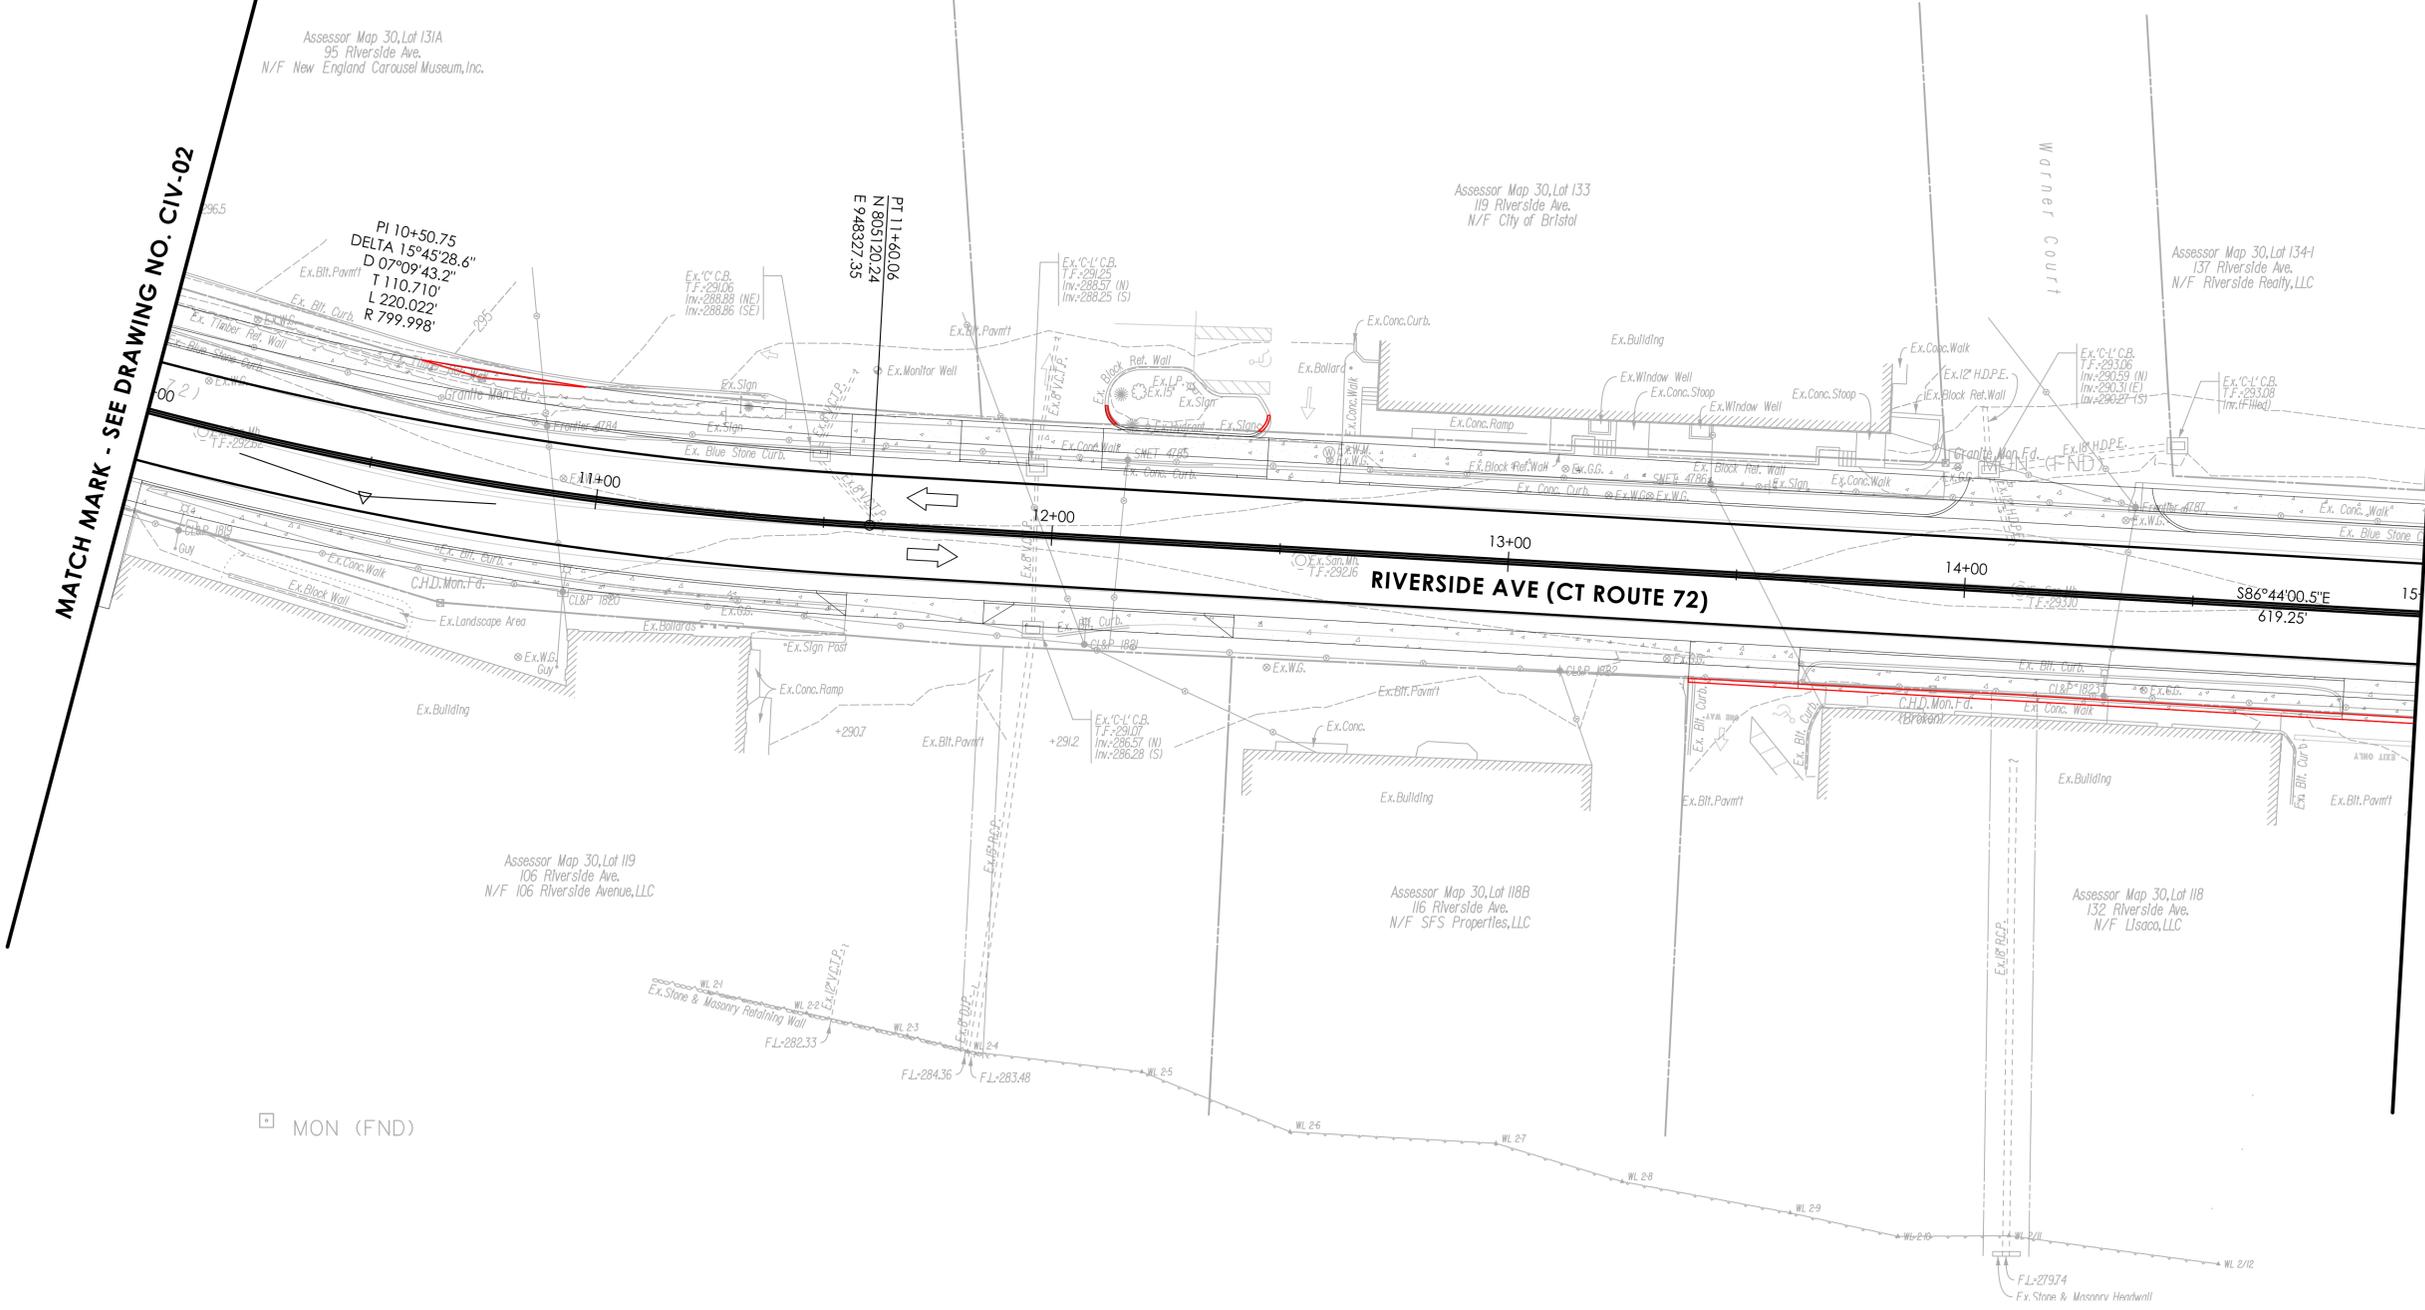

REV.	DATE	REVISION DESCRIPTION

DESIGNER/DRAFTER: NAB      CHECKED BY: PMB

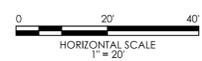

SIGNATURE/BLOCK: **GMP**  
 GMP ASSOCIATES, INC.  
 115 GLASTONBURY BLVD.  
 GLASTONBURY, CT 06033




PROJECT NUMBER: 40968  
 PROJECT DESCRIPTION: STREETSCAPE IMPROVEMENTS OF RIVERSIDE AVE AND PARK STREET  
 TOWN(S): BRISTOL  
 DRAWING TITLE: CIVIL PLANS

DRAWING NO. CIV-03  
 SHEET NO.


MATCH MARK - SEE DRAWING NO. CIV-03

MATCH MARK - SEE DRAWING NO. CIV-05

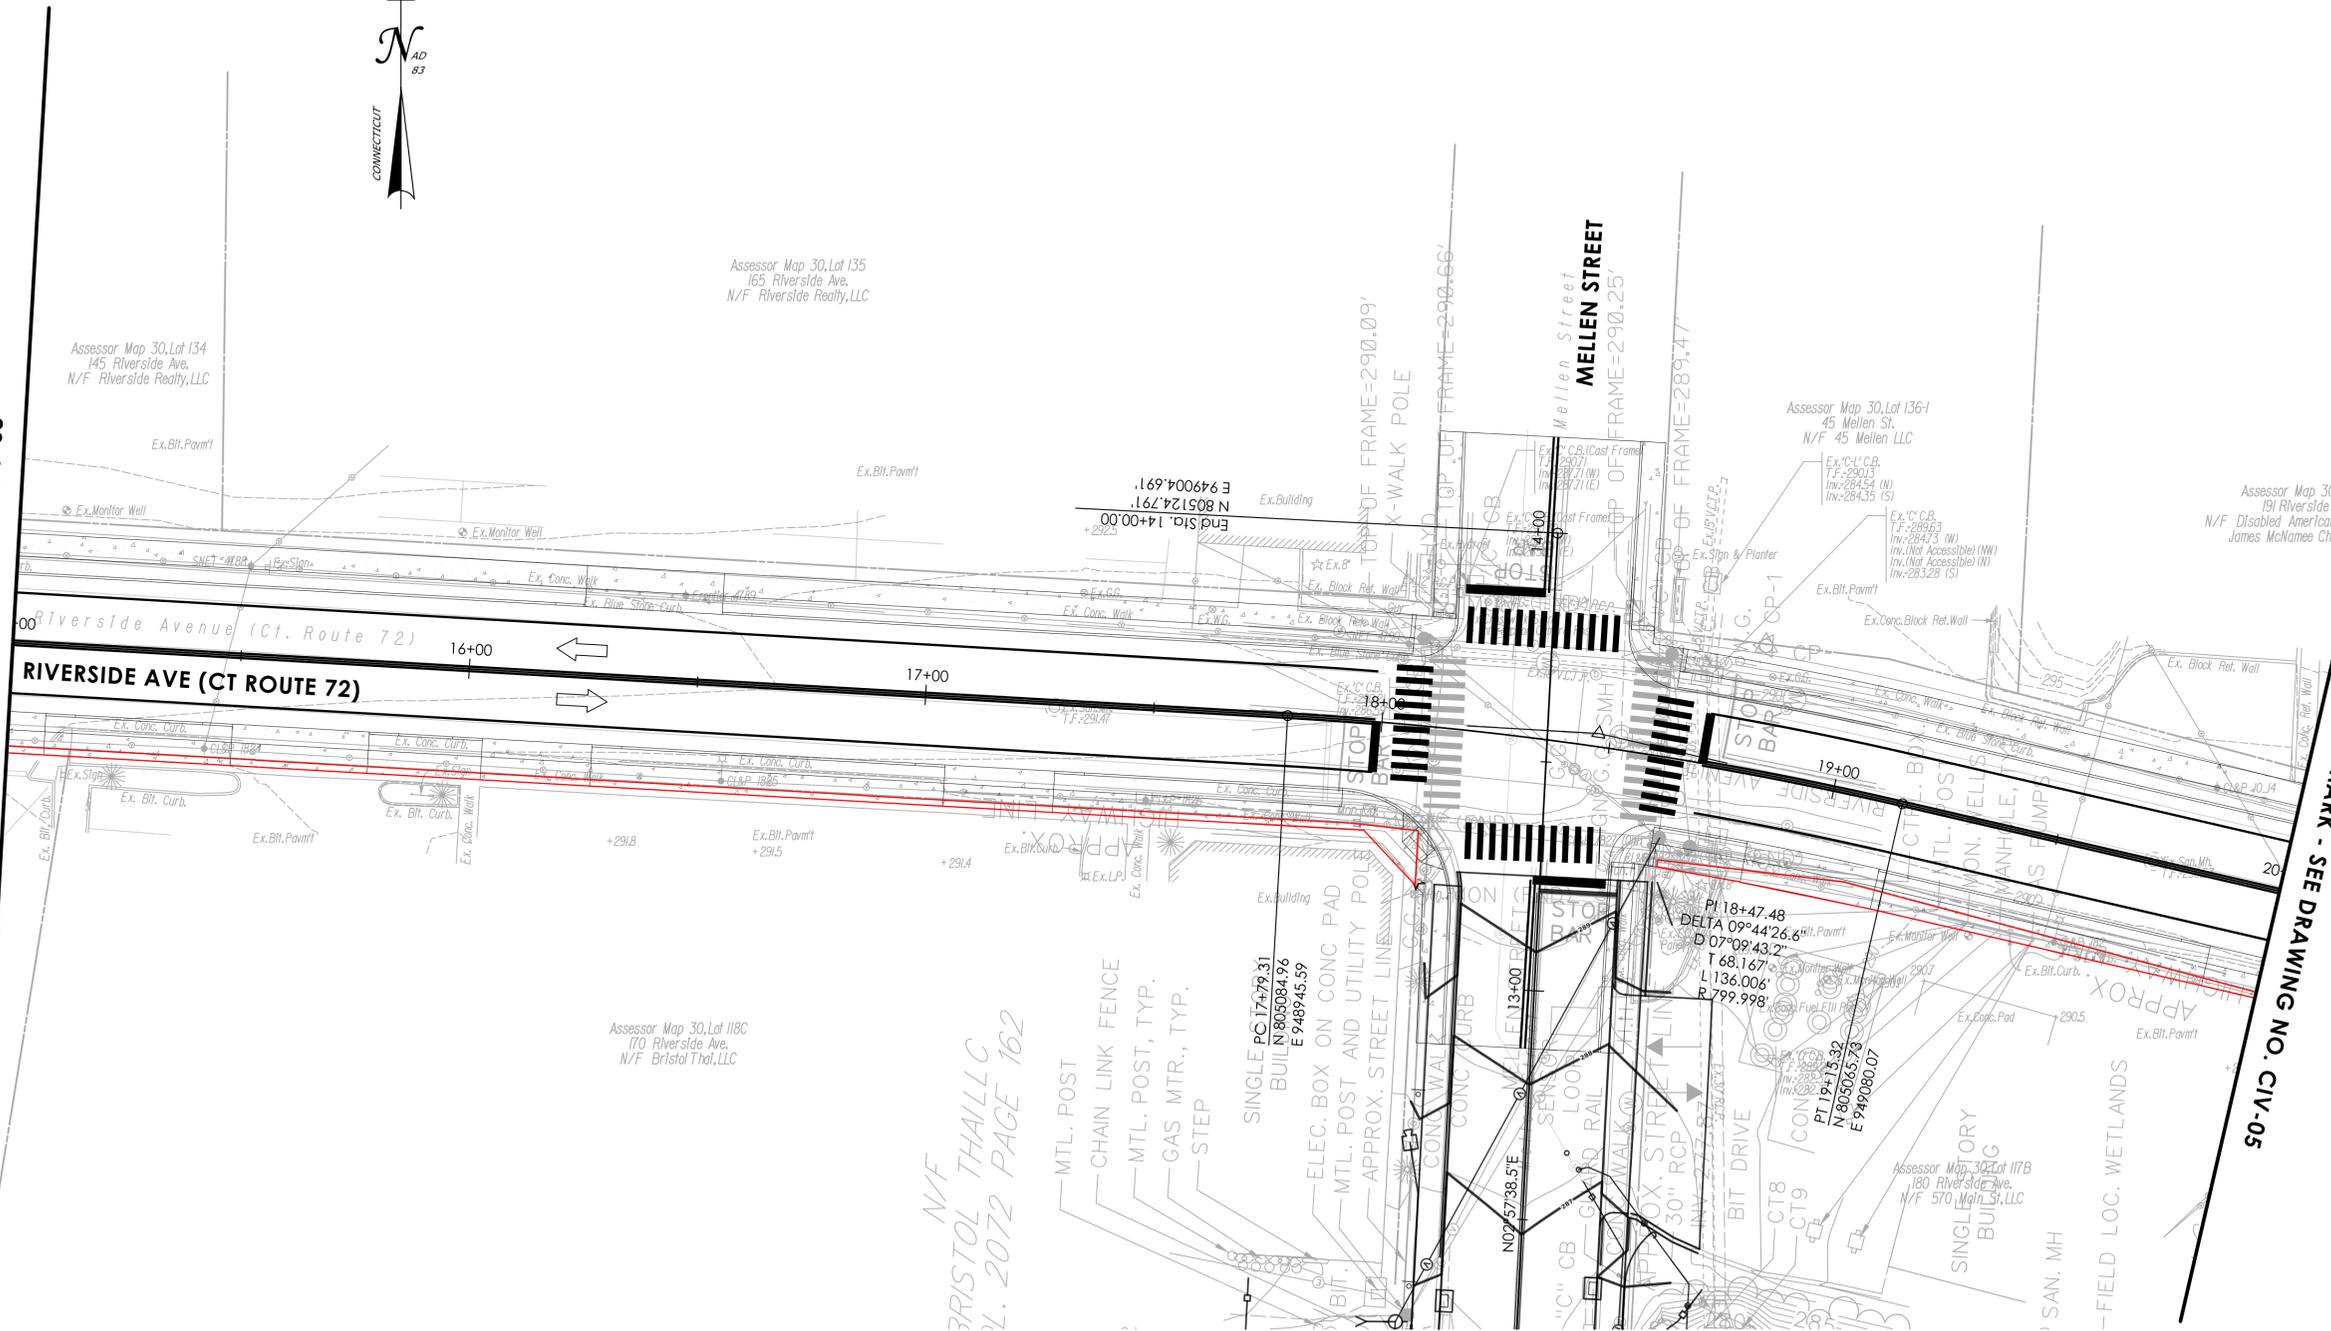

REV.	DATE	REVISION DESCRIPTION

DESIGNER/DRAFTER: NAB  
 CHECKED BY: PMB

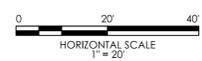

SIGNATURE/BLOCK: **GMP**  
 GM2 ASSOCIATES, INC.  
 115 GLASTONBURY BLVD.  
 GLASTONBURY, CT 06033



PROJECT NUMBER: 40968  
 PROJECT DESCRIPTION: STREETSCAPE IMPROVEMENTS OF RIVERSIDE AVE AND PARK STREET  
 TOWN(S): BRISTOL  
 DRAWING TITLE: CIVIL PLANS

DRAWING NO. CIV-04  
 SHEET NO.

MATCH MARK - SEE DRAWING NO. CIV-04




MATCH MARK - SEE DRAWING NO. CIV-04

570 MAIN ST LOT 555 VOL. 1570 PAGE 555

N/F CAPITAL CORP 265 M PAGE 2085 WETLANDS

REV.	DATE	REVISION DESCRIPTION

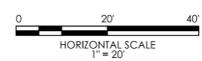


SIGNATURE/BLOCK: **GMP**  
 GM2 ASSOCIATES, INC.  
 115 GLASTONBURY BLVD.  
 GLASTONBURY, CT 06033



STATE OF CONNECTICUT  
 DEPARTMENT OF TRANSPORTATION


PROJECT NUMBER: 40968  
 PROJECT DESCRIPTION: STREETScape IMPROVEMENTS OF RIVERSIDE AVE AND PARK STREET  
 TOWN(S): BRISTOL  
 DRAWING TITLE: CIVIL PLANS

DRAWING NO. CIV-05  
 SHEET NO.

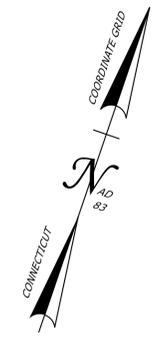

MATCH MARK - SEE DRAWING NO. CIV-05

MATCH MARK - SEE DRAWING NO. CIV-05

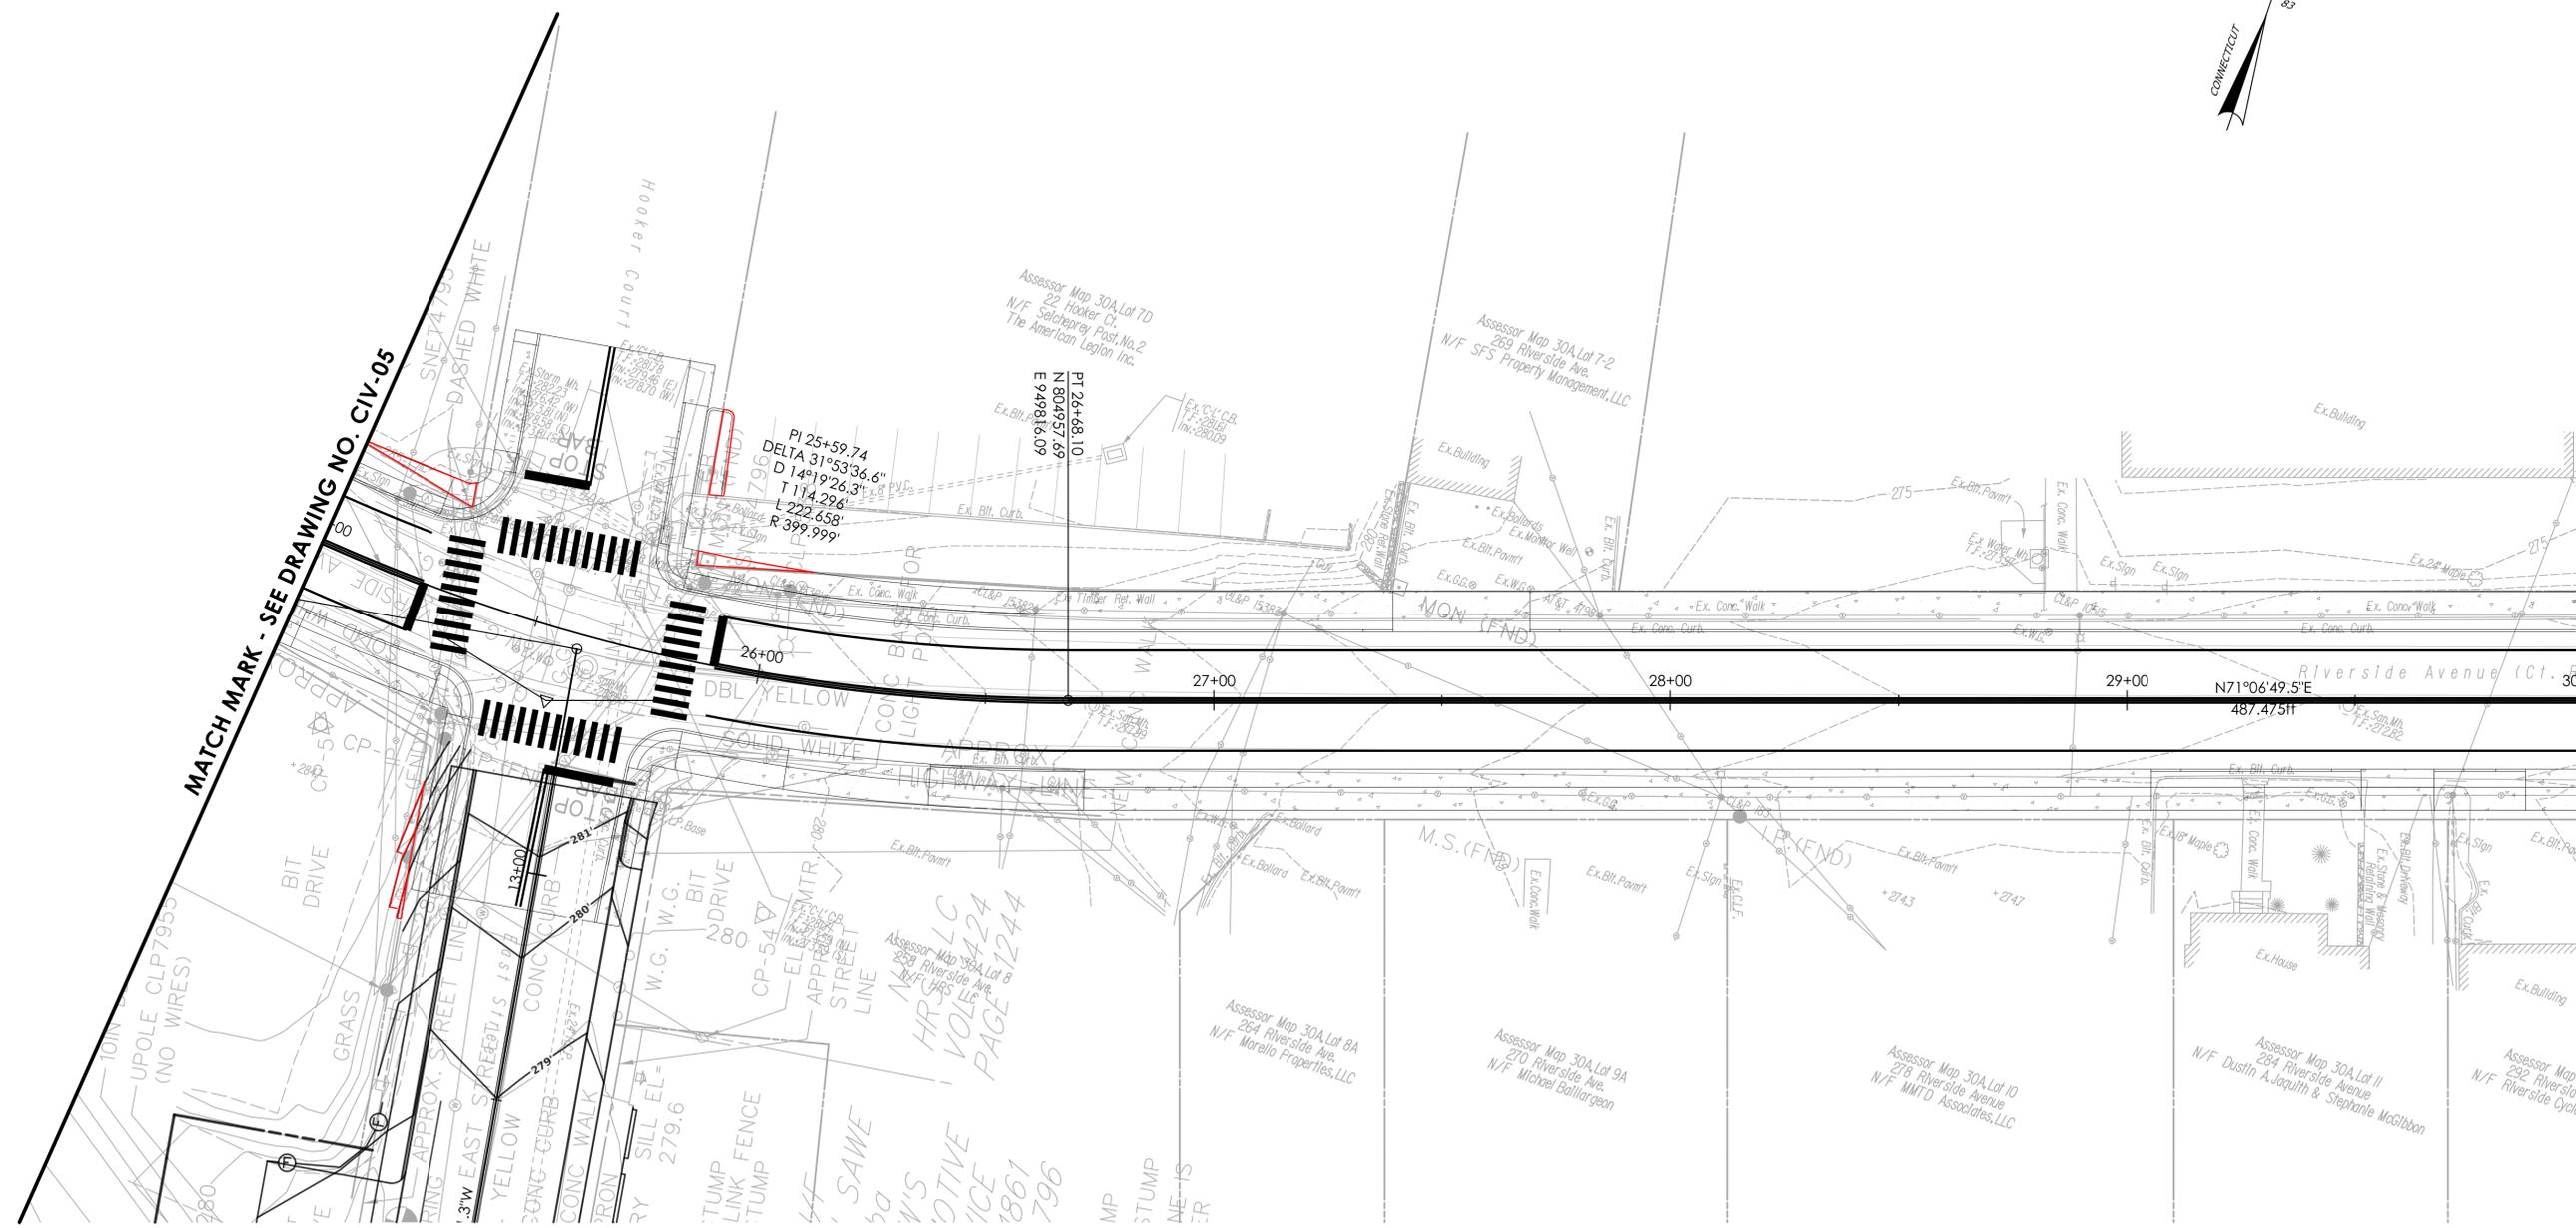

REV.	DATE	REVISION DESCRIPTION

DESIGNER/DRAFTER: NAB      CHECKED BY: PMB




SIGNATURE/BLOCK: **GMP**  
 GMP ASSOCIATES, INC.  
 115 GLASTONBURY BLVD.  
 GLASTONBURY, CT 06033




PROJECT NUMBER: 40968  
 PROJECT DESCRIPTION: STREETSCAPE IMPROVEMENTS OF RIVERSIDE AVE AND PARK STREET  
 TOWN(S): BRISTOL  
 DRAWING TITLE: CIVIL PLANS

DRAWING NO. CIV-06  
 SHEET NO.

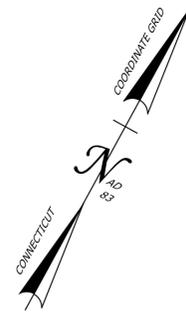


MATCH MARK - SEE DRAWING NO. CIV-06

MATCH MARK - SEE DRAWING NO. CIV-08

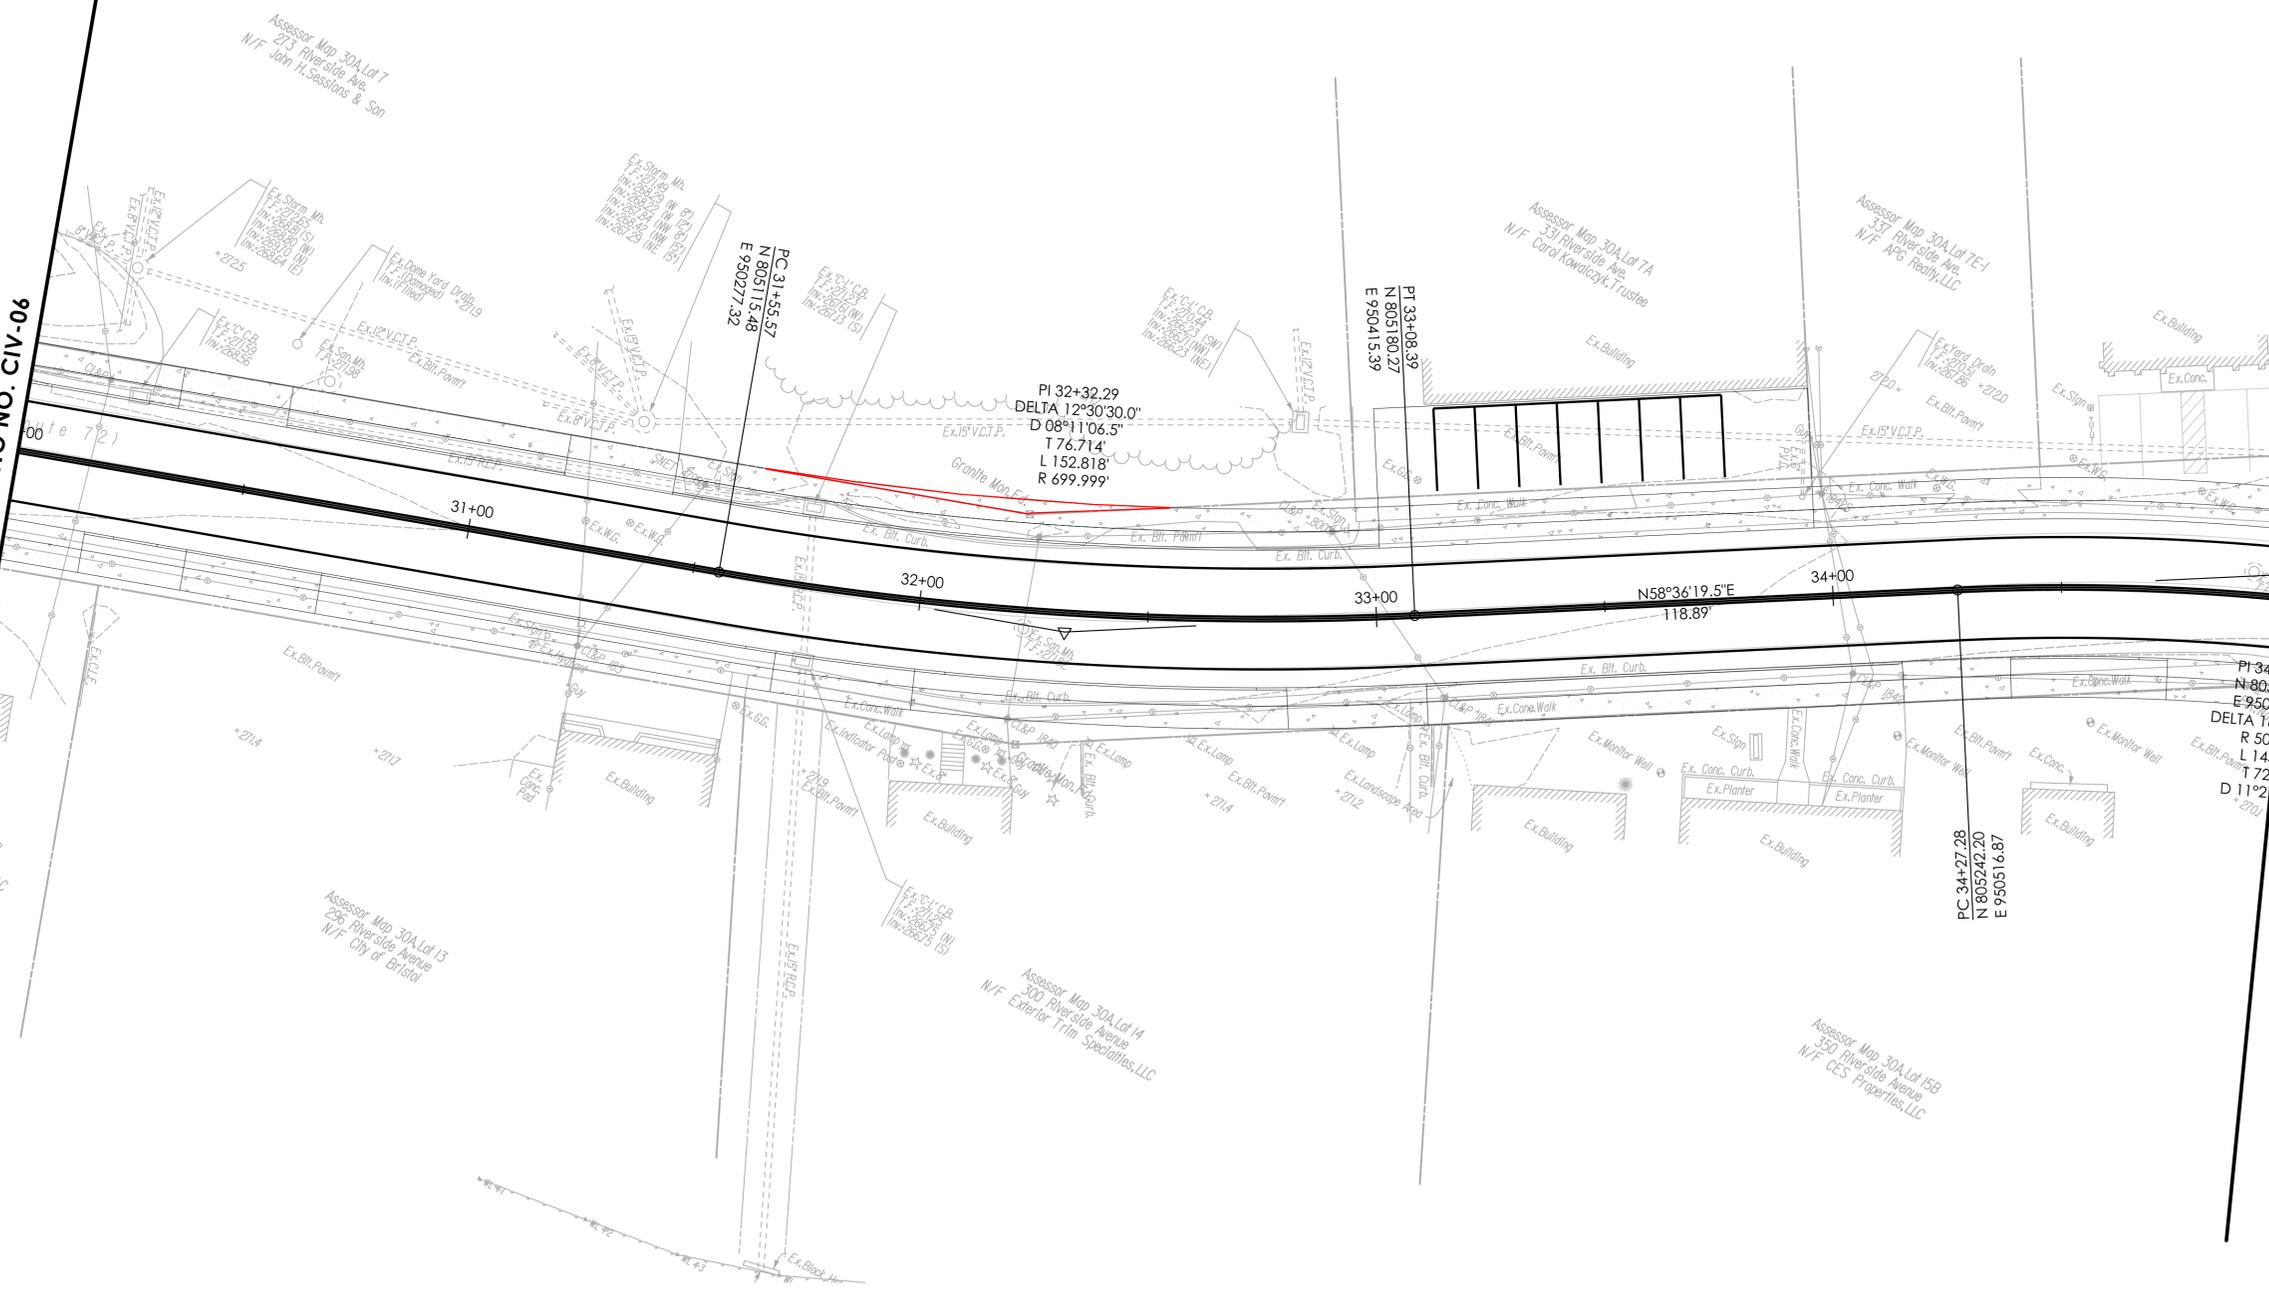

REV.	DATE	REVISION DESCRIPTION

DESIGNER/DRAFTER: NAB      CHECKED BY: PMB

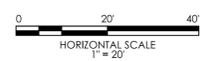

SIGNATURE/BLOCK: **GMP**  
 GM2 ASSOCIATES, INC.  
 115 GLASTONBURY BLVD.  
 GLASTONBURY, CT 06033




PROJECT NUMBER: 40968  
 PROJECT DESCRIPTION: STREETSCAPE IMPROVEMENTS OF RIVERSIDE AVE AND PARK STREET  
 TOWN(S): BRISTOL  
 DRAWING TITLE: CIVIL PLANS

DRAWING NO. CIV-07  
 SHEET NO.




MATCH MARK - SEE DRAWING NO. CIV-07

MATCH MARK - SEE DRAWING NO. CIV-09

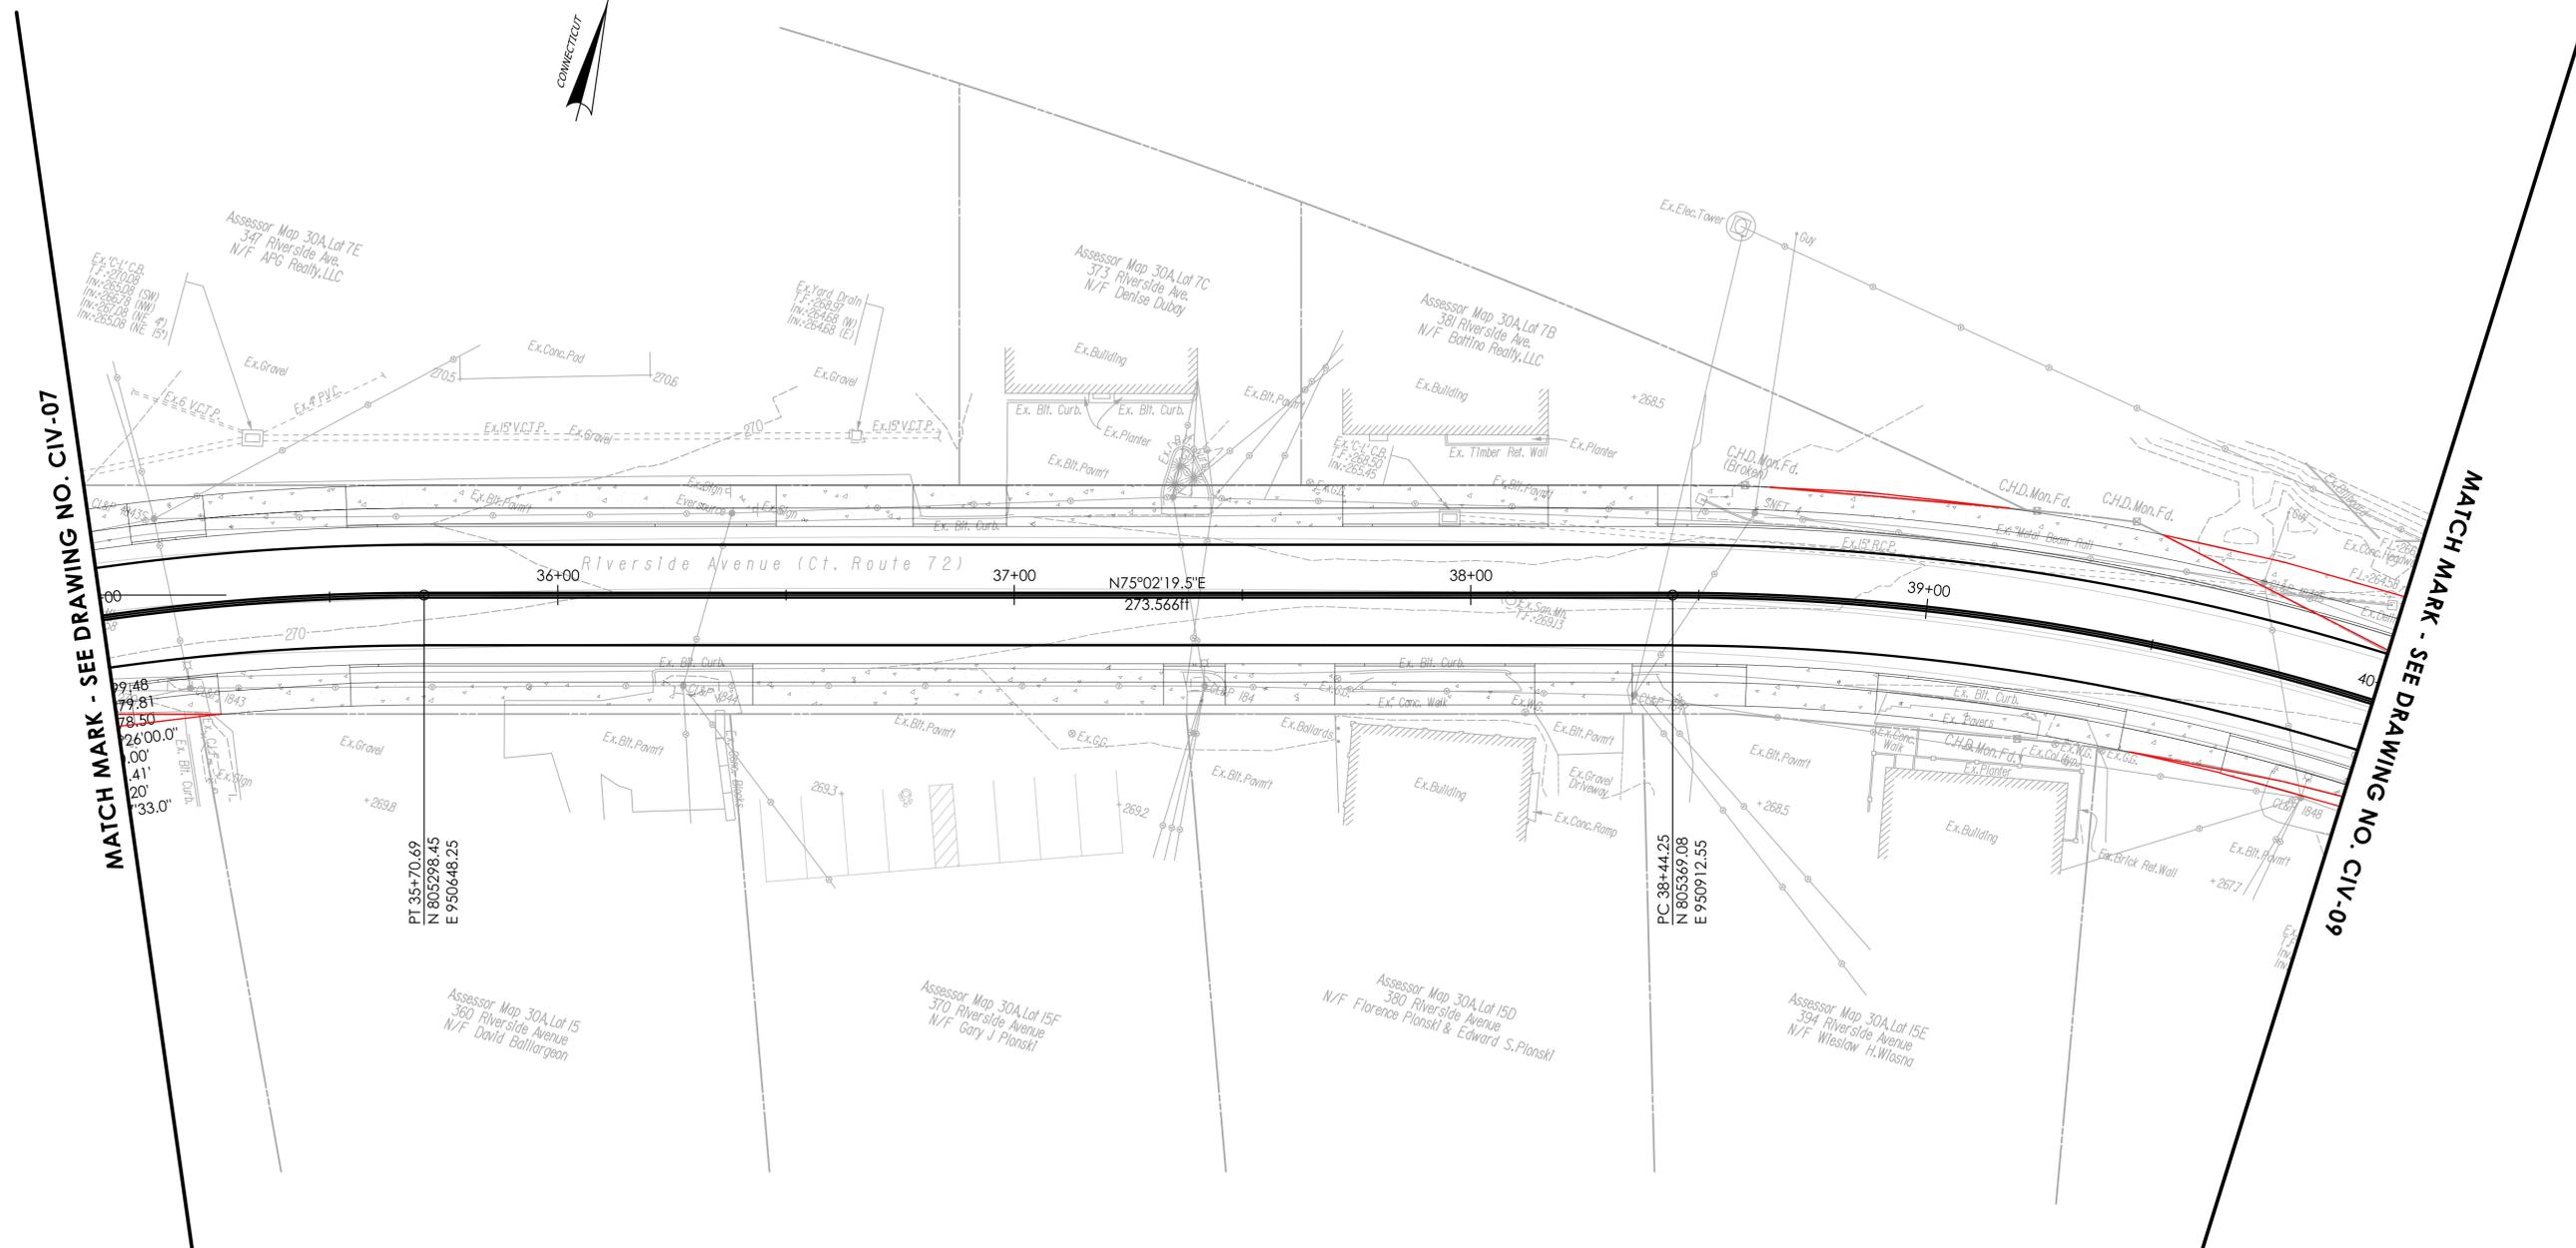

REV.	DATE	REVISION DESCRIPTION

DESIGNER/DRAFTER: NAB      CHECKED BY: PNB

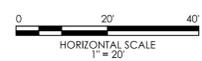


SIGNATURE/BLOCK: **GMP**  
 GMP2 ASSOCIATES, INC.  
 115 GLASTONBURY BLVD.  
 GLASTONBURY, CT 06033



PROJECT NUMBER: 40968  
 PROJECT DESCRIPTION: STREETSCAPE IMPROVEMENTS OF RIVERSIDE AVE AND PARK STREET  
 TOWN(S): BRISTOL  
 DRAWING TITLE: CIVIL PLANS

DRAWING NO. CIV-08  
 SHEET NO.

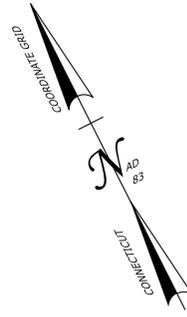

Assessor Map 30A Lot RR-12  
N/F Pan Am Southern, LLC

Assessor Map 30A Lot 15C  
398 Riverside Avenue  
N/F Bryan Wojnarowski

Assessor Map 30A Lot 16  
450 Riverside Avenue  
N/F MC Enterprises LLP


PI 43+04.95  
N 805488.01  
E 951357.63  
DELTA 83°37'46.1"  
R 515.00'  
L 751.70'  
T 460.70'  
D 11°07'31.5"

MATCH MARK - SEE DRAWING NO. CIV-08

MATCH MARK - SEE DRAWING NO. CIV-10

REV.	DATE	REVISION DESCRIPTION

DESIGNER/DRAFTER: NAB  
CHECKED BY: PMB


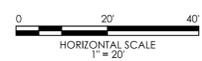


SIGNATURE/BLOCK:  
**GMP**  
GM2 ASSOCIATES, INC.  
115 GLASTONBURY BLVD.  
GLASTONBURY, CT 06033



PROJECT NUMBER: 40968  
PROJECT DESCRIPTION: STREETSCAPE IMPROVEMENTS OF RIVERSIDE AVE AND PARK STREET  
TOWN(S): BRISTOL  
DRAWING TITLE: CIVIL PLANS


DRAWING NO. CIV-09  
SHEET NO.

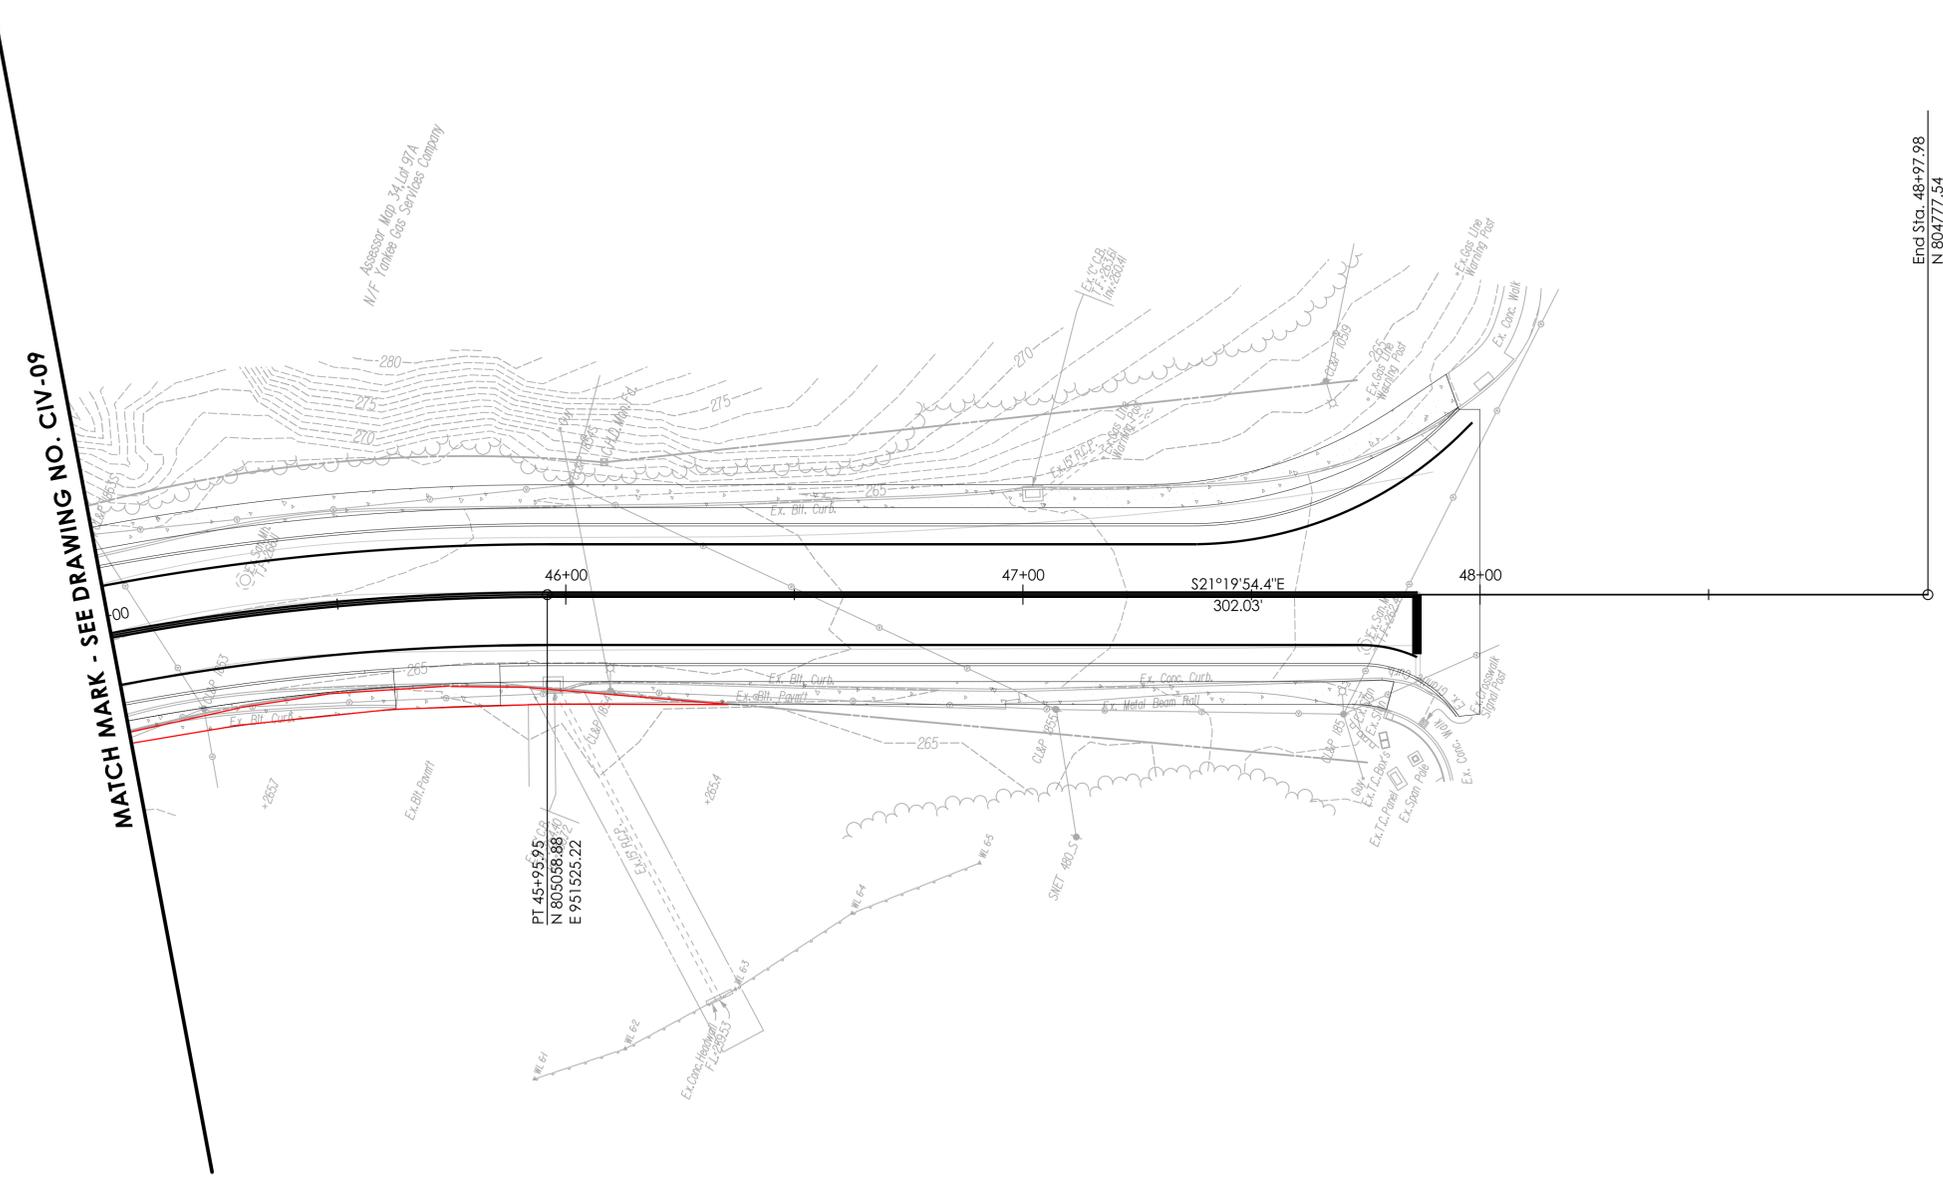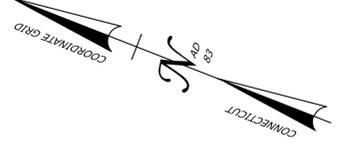

End Sta. 48+97.98  
 N 804777.54  
 E 951635.09

REV.	DATE	REVISION DESCRIPTION

DESIGNER/DRAFTER: NAB      CHECKED BY: PMB

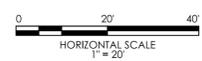

SIGNATURE/BLOCK:  
  
 GMP ASSOCIATES, INC.  
 115 GLASTONBURY BLVD.  
 GLASTONBURY, CT 06033



PROJECT NUMBER: 40968  
 PROJECT DESCRIPTION: STREETSCAPE IMPROVEMENTS OF RIVERSIDE AVE AND PARK STREET  
 TOWN(S): BRISTOL  
 DRAWING TITLE: CIVIL PLANS

DRAWING NO.  
 CIV-10  
 SHEET NO.