




1 SITE SECTION A
SCALE: 1" = 10'

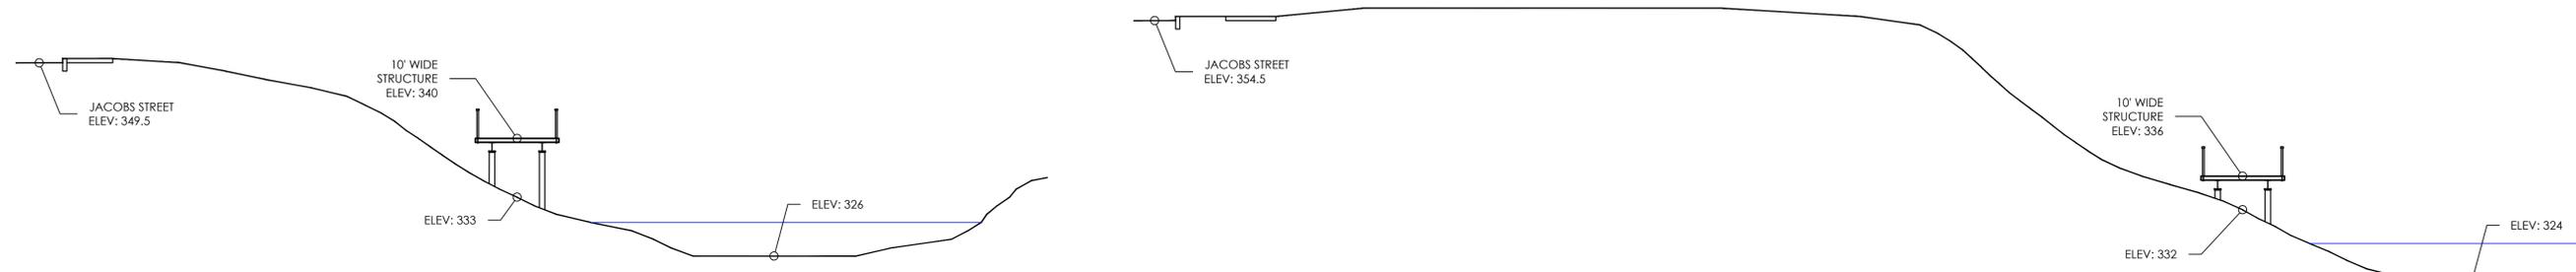


2 SITE SECTION B
SCALE: 1" = 10'

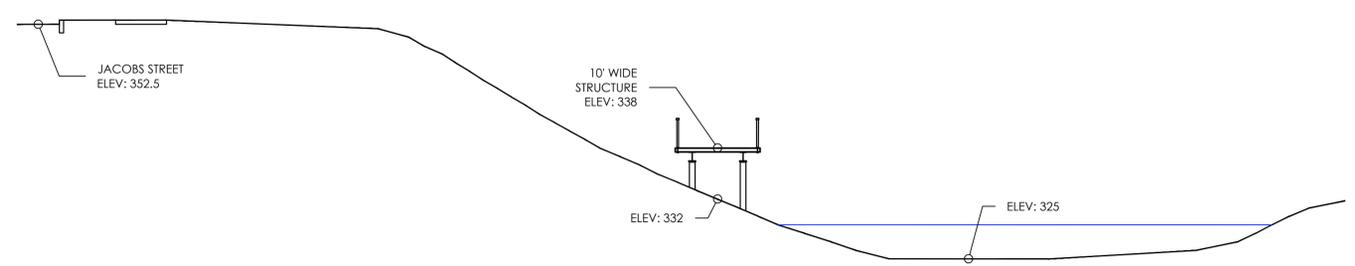


3 SITE SECTION C
SCALE: 1" = 10'

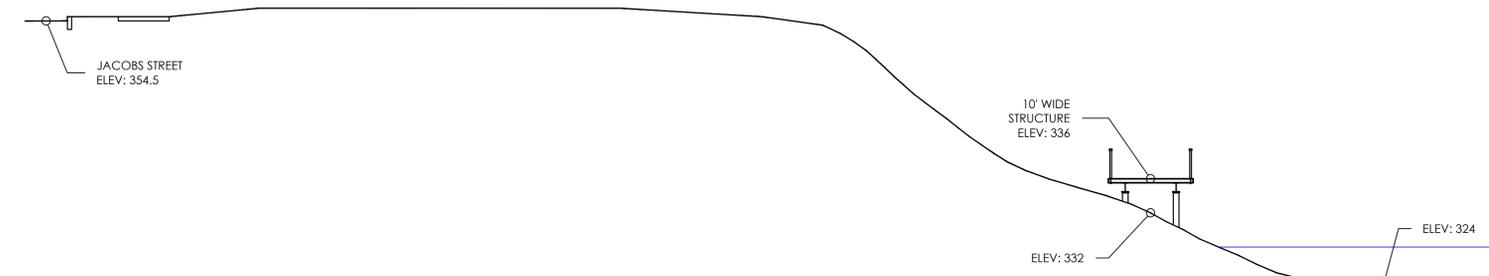

4 SITE SECTION D
SCALE: 1" = 10'

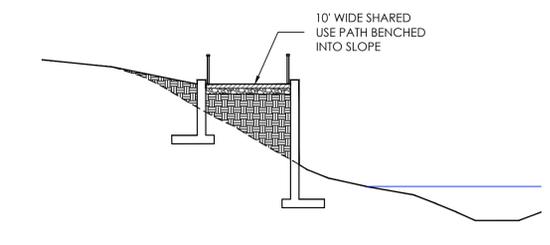

5 ALTERNATE BOARDWALK STRUCTURE
SCALE: 1" = 10'

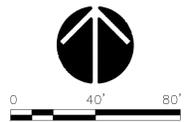

Consultant

| Revision | By | App'd | YYYY.MM.DD |
|----------|----|-------|------------|
| | | | |

Permit/Seal

| 100% Construction Documents | CH | IE | 2025.01.30 |
|-----------------------------|----|----|------------|
| 60% Design Development | CH | IE | 2024.02.07 |
| ISSUED | | | |

U:\Projects\192311584\Drawing\01\Plan\Arch\ArchD.dwg
 2025.02.19 12:40:25 PM

ORIGINAL SHEET - ARCH D



Consultant

| Revision | By | Appd | YYYY.MM.DD |
|----------|----|------|------------|
| | | | |

| 100% Construction Documents | CH | IE | 2025.01.30 |
|-----------------------------|----|----|------------|
| 60% Design Development | CH | IE | 2024.02.07 |
| ISSUED | | | |


Permit/Seal

Client/Project
CITY OF BRISTOL
PEQUABUCK TRAIL
 BRISTOL, CT

Project No.: 192311584
 File Name: L301_TRAIL_LAYOUT
 Scale:
 CH PC IE 2025.02.07
 Dwn. Dsgn. Chkd. YYYY.MM.DD


Title
TRAIL LAYOUT - 02

Revision: Sheet: X of XX
 Drawing No.
 L-302

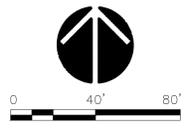

U:\Projects\192311584\Drawings\192311584_ARCH\192311584_ARCH.DWG
2025.02.07 12:59:19 PM

ORIGINAL SHEET - ARCH D

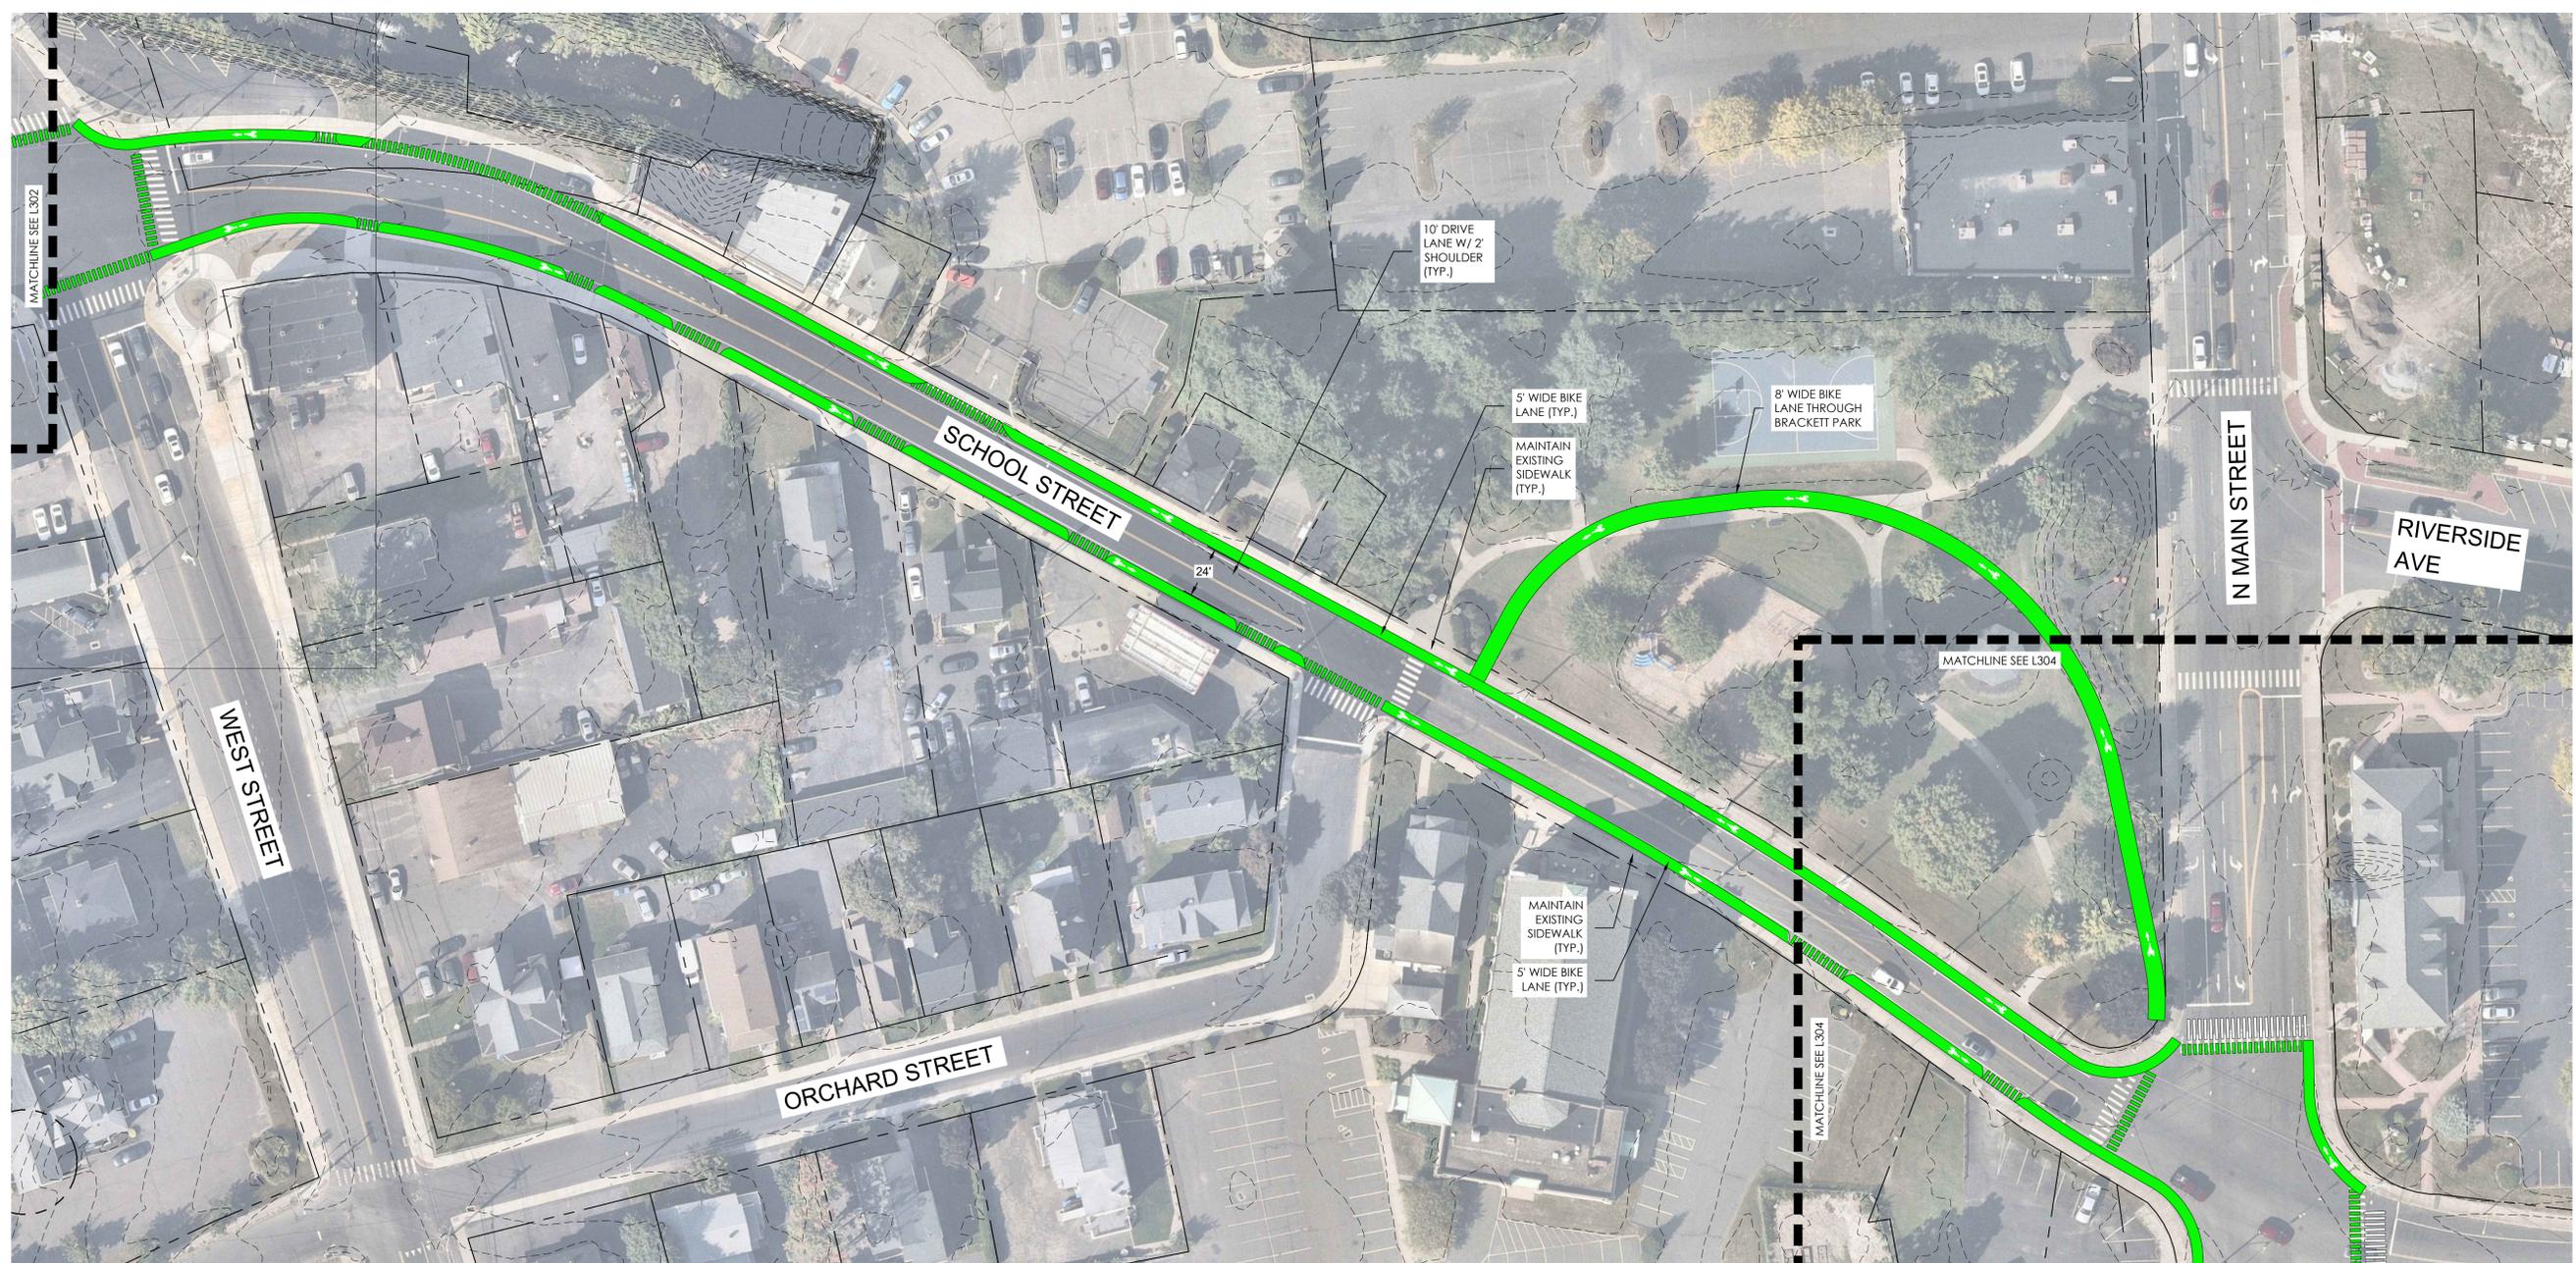

Consultant

| Revision | By | Appd | YYYY.MM.DD |
|----------|----|------|------------|
| | | | |

| 100% Construction Documents | CH | IE | 2025.01.30 |
|-----------------------------|----|----|------------|
| 60% Design Development | CH | IE | 2024.02.07 |
| ISSUED | | | |

Permit/Seal

Client/Project
 CITY OF BRISTOL
 PEQUABUCK TRAIL
 BRISTOL, CT


Project No.: 192311584
 File Name: L301_TRAIL_LAYOUT_ALTERNATE

Scale:

| Dwn. | Dsgn. | Chkd. | 2025.02.07 |
|------|-------|-------|------------|
| CH | PC | IE | YYYY.MM.DD |

Title
ALTERNATE TRAIL LAYOUT - 03

Revision: Sheet: X of XX
 Drawing No. L-303

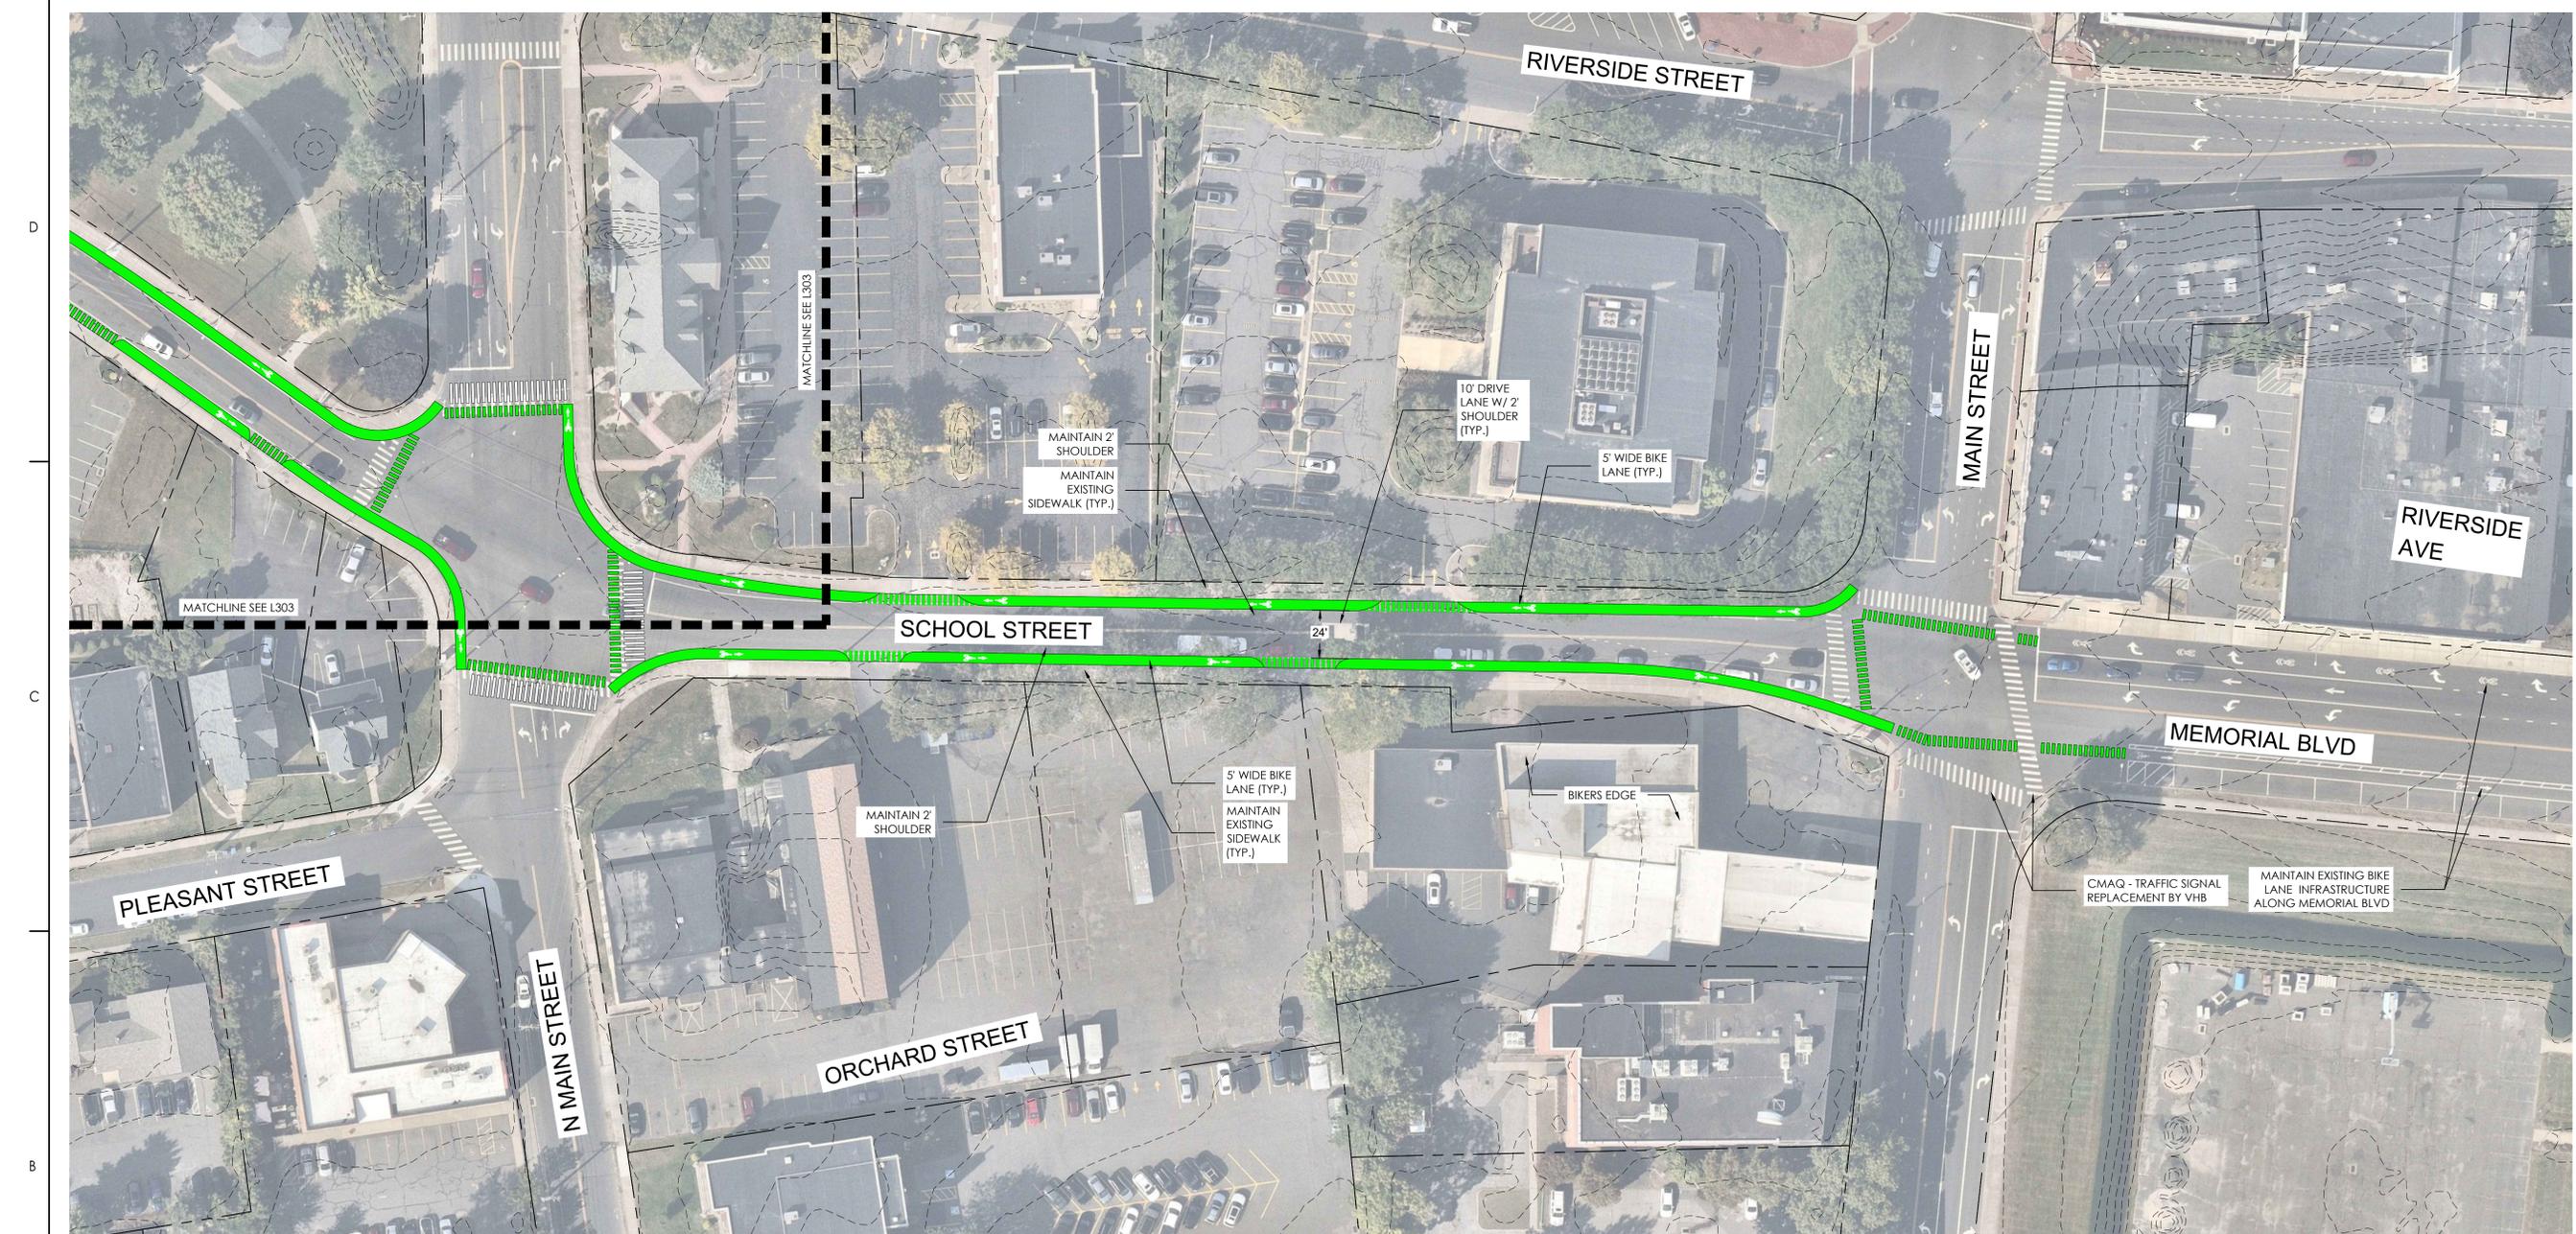

U:\Projects\192311584\Drawings\GIS\192311584_TrailLayout.dwg
2025.02.07 12:48:48 PM

ORIGINAL SHEET - ARCH D

Consultant

| Revision | By | Appd | YYYY.MM.DD |
|----------|----|------|------------|
| | | | |

| Issued | CH | IE | 2025.01.30 |
|--------|----|----|------------|
| | | | |

Permit/Seal

Client/Project
CITY OF BRISTOL
PEQUABUCK TRAIL
 BRISTOL, CT

Project No.: 192311584
 File Name: L301_TRAIL_LAYOUT


Scale:
 CH PC IE 2025.02.07
 Dwn. Dsgn. Chkd. YYYY.MM.DD

Title
TRAIL LAYOUT - 04

Revision: Sheet: X of XX
 Drawing No.
 L-304

U:\Projects\192311584\192311584.dwg (User: jay.d...)

ORIGINAL SHEET - ARCH D

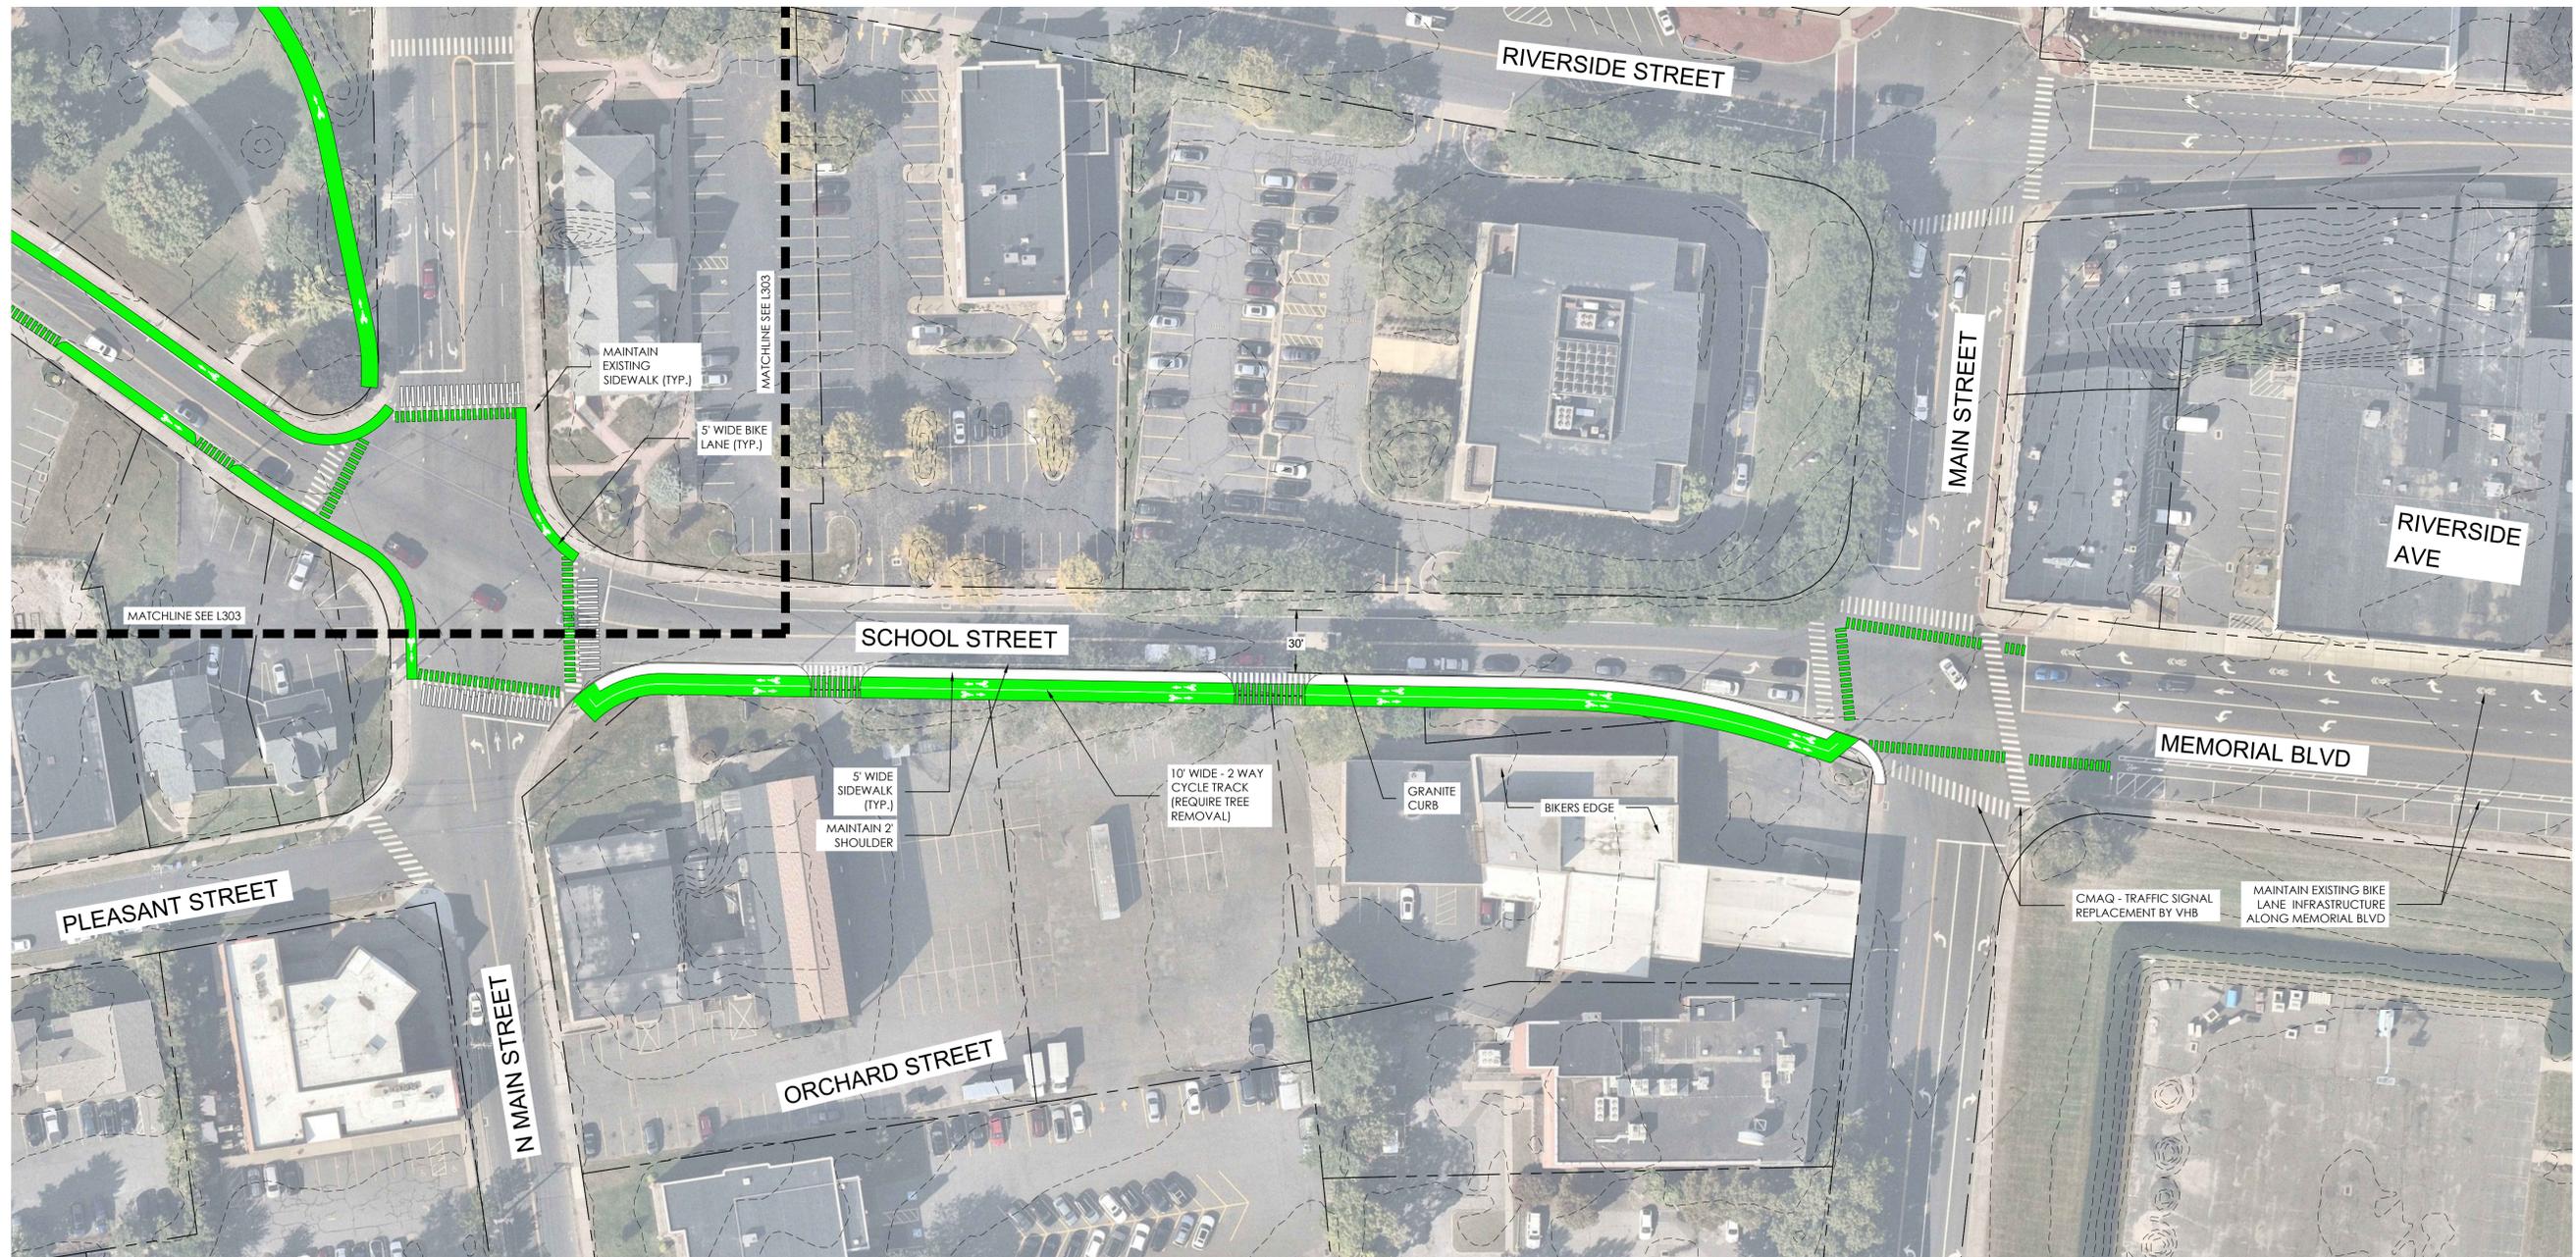

Consultant

| Revision | By | Appd | YYYY.MM.DD |
|----------|----|------|------------|
| | | | |


| 100% Construction Documents | CH | IE | 2025.01.30 |
|-----------------------------|----|----|------------|
| 60% Design Development | CH | IE | 2024.02.07 |
| ISSUED | | | |



Permit/Seal

Client/Project
 CITY OF BRISTOL
 PEQUABUCK TRAIL
 BRISTOL, CT

Project No.: 192311584
 File Name: L301_TRAIL_LAYOUT_ALTERNATE
 Scale:
 Dwn. Dsgn. Chkd. YYY.MM.DD

Title
 ALTERNATE TRAIL LAYOUT - 04
 Revision: Sheet: X of XX
 Drawing No.
 L-304

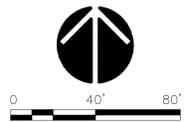

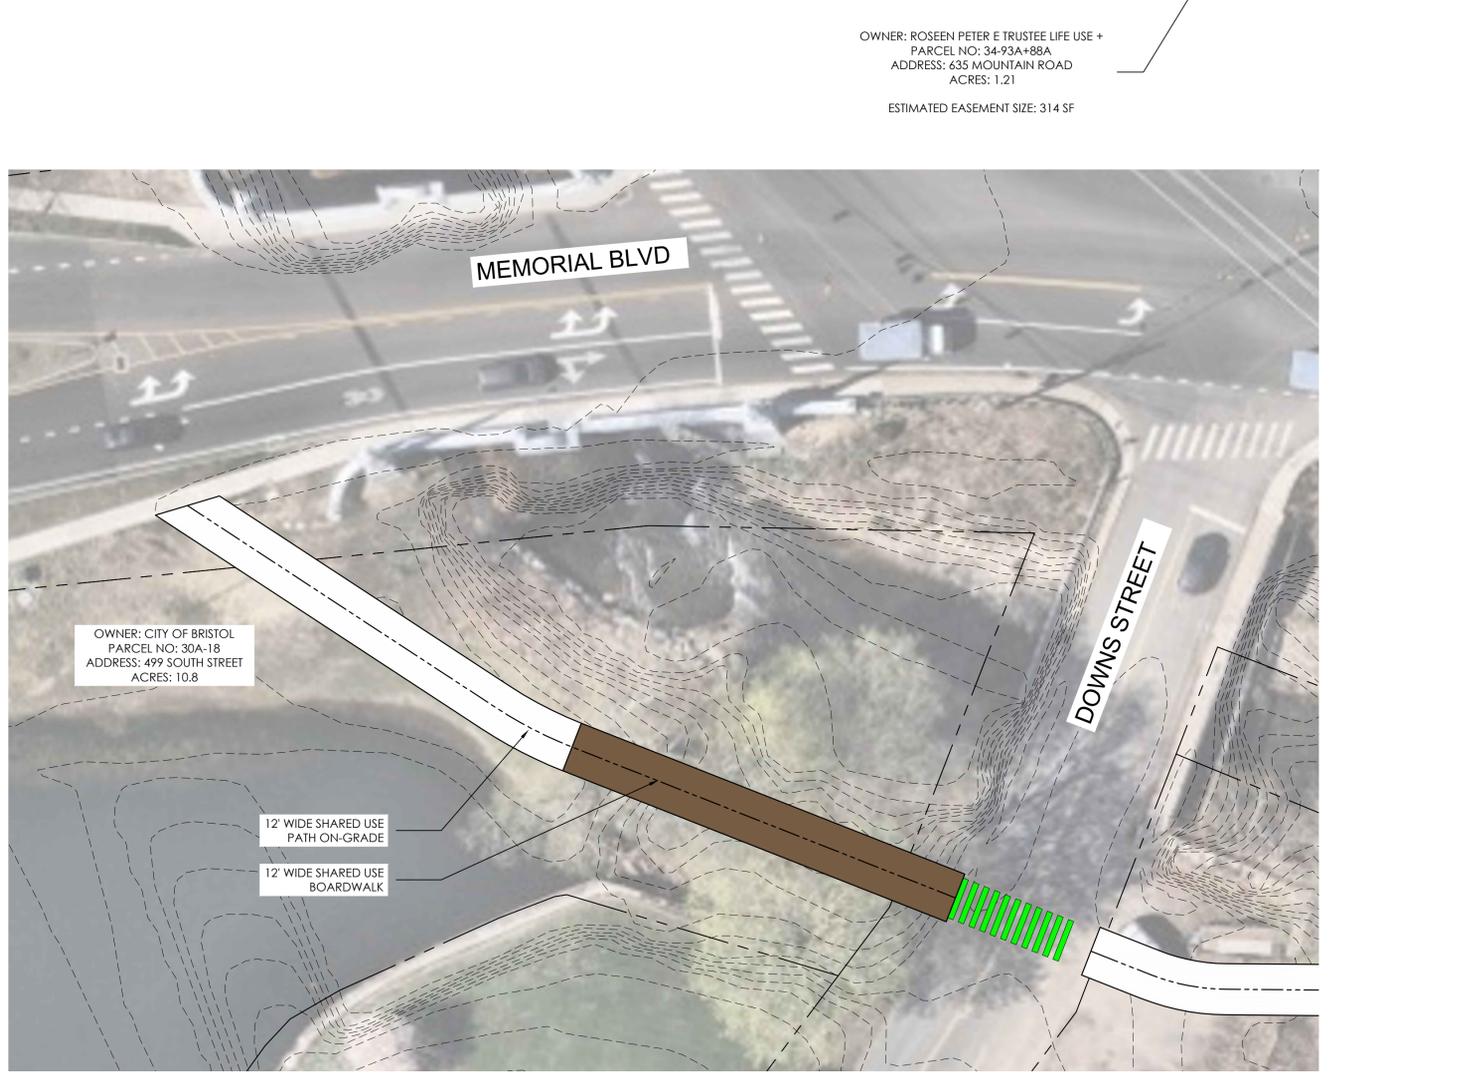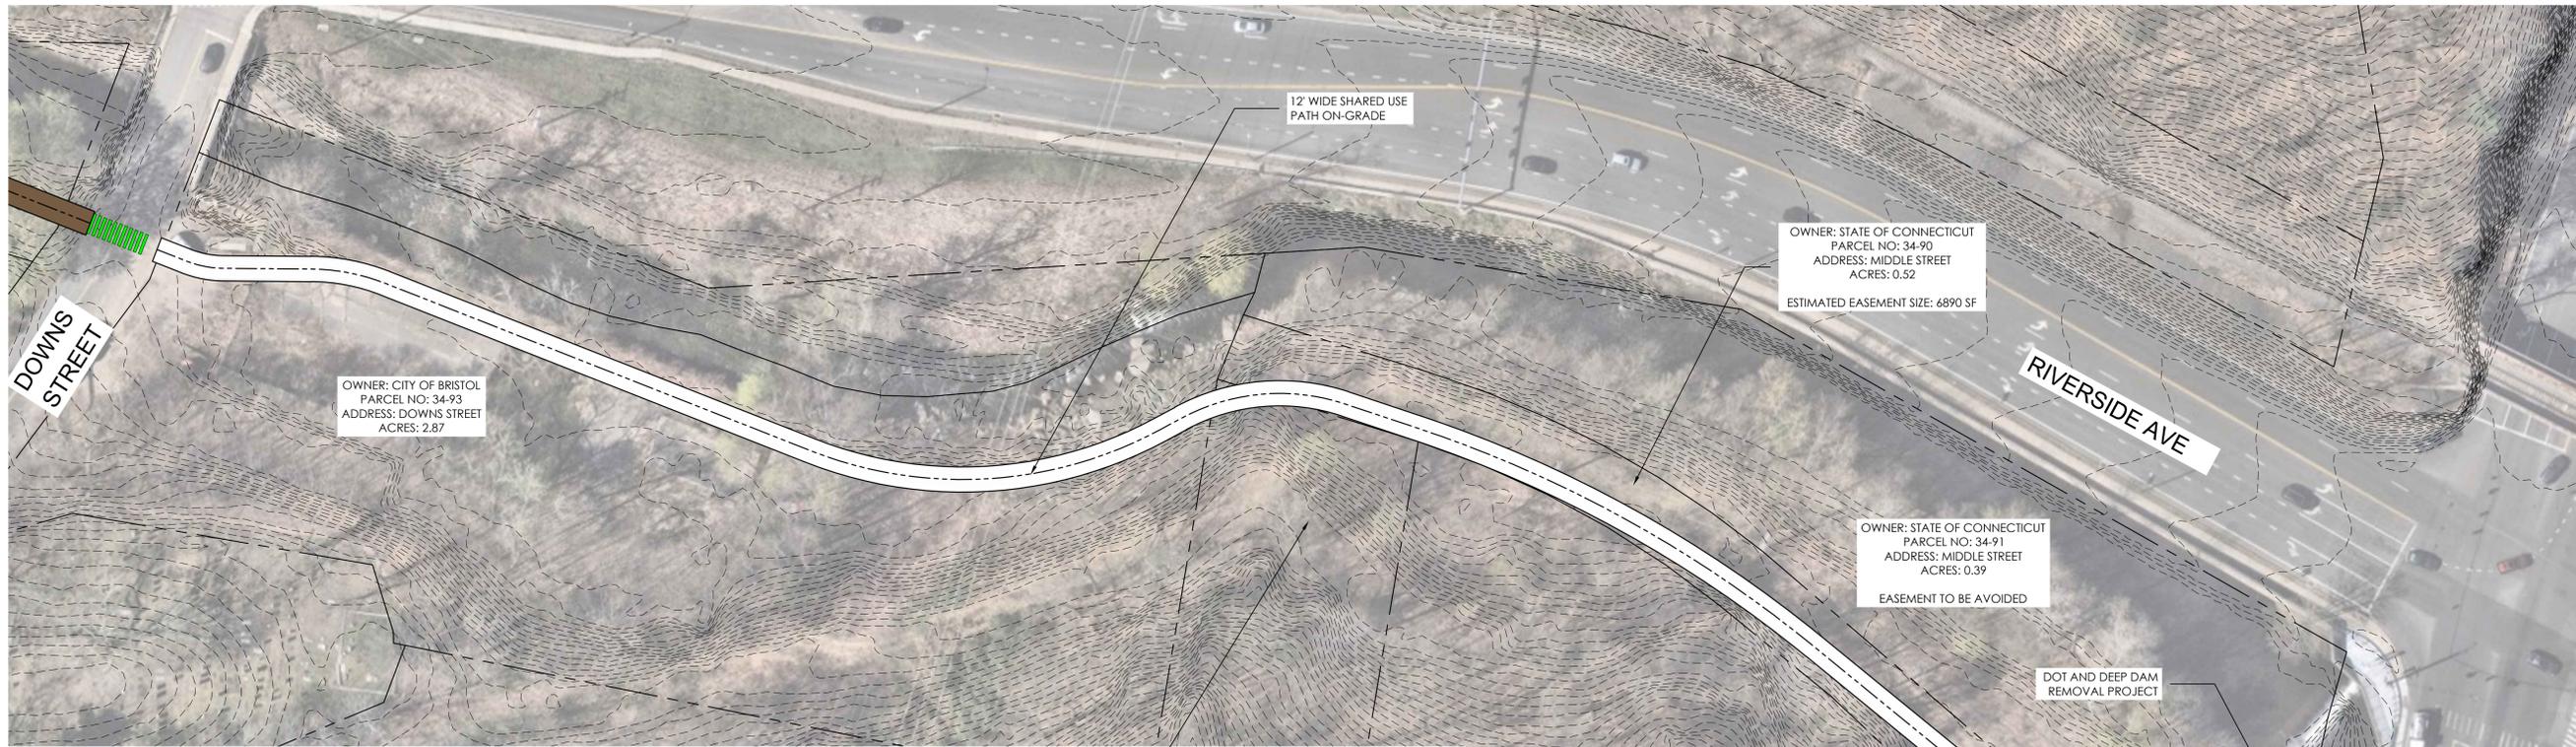

1 ENLARGEMENT OF BOARDWALK AT CORNER OF MEMORIAL BLVD AND DOWNS STREET
SCALE: 1" = 20'



Consultant

| Revision | By | Appd | YYYY.MM.DD |
|----------|----|------|------------|
| | | | |

| 100% Construction Documents | CH | IE | 2025.01.30 |
|--|----|----|------------|
| 60% Design Development <td>CH</td> <td>IE</td> <td>2024.02.07</td> | CH | IE | 2024.02.07 |
| ISSUED | | | |

Permit/Seal

Client/Project
 CITY OF BRISTOL
 PEQUABUCK TRAIL
 BRISTOL, CT

Project No.: 192311584
 File Name: L301_TRAIL_LAYOUT
 Scale:
 CH PC IE 2025.02.07
 Dwn. Dsgn. Ckcd. YYYY.MM.DD
 Title
 TRAIL LAYOUT - 05

Revision: Sheet: X of XX
 Drawing No.
 L-305