


(C) JOHN W. WATSON, INC. 11/20/2023 11:00 AM
 PROJECT: CONSTRUCTION OF EAST ROAD AND PLEASANT VIEW AVENUE
 SHEET: RWY-01 OF 02
 DRAWN BY: JWW
 CHECKED BY: JWW
 DATE: 11/20/2023

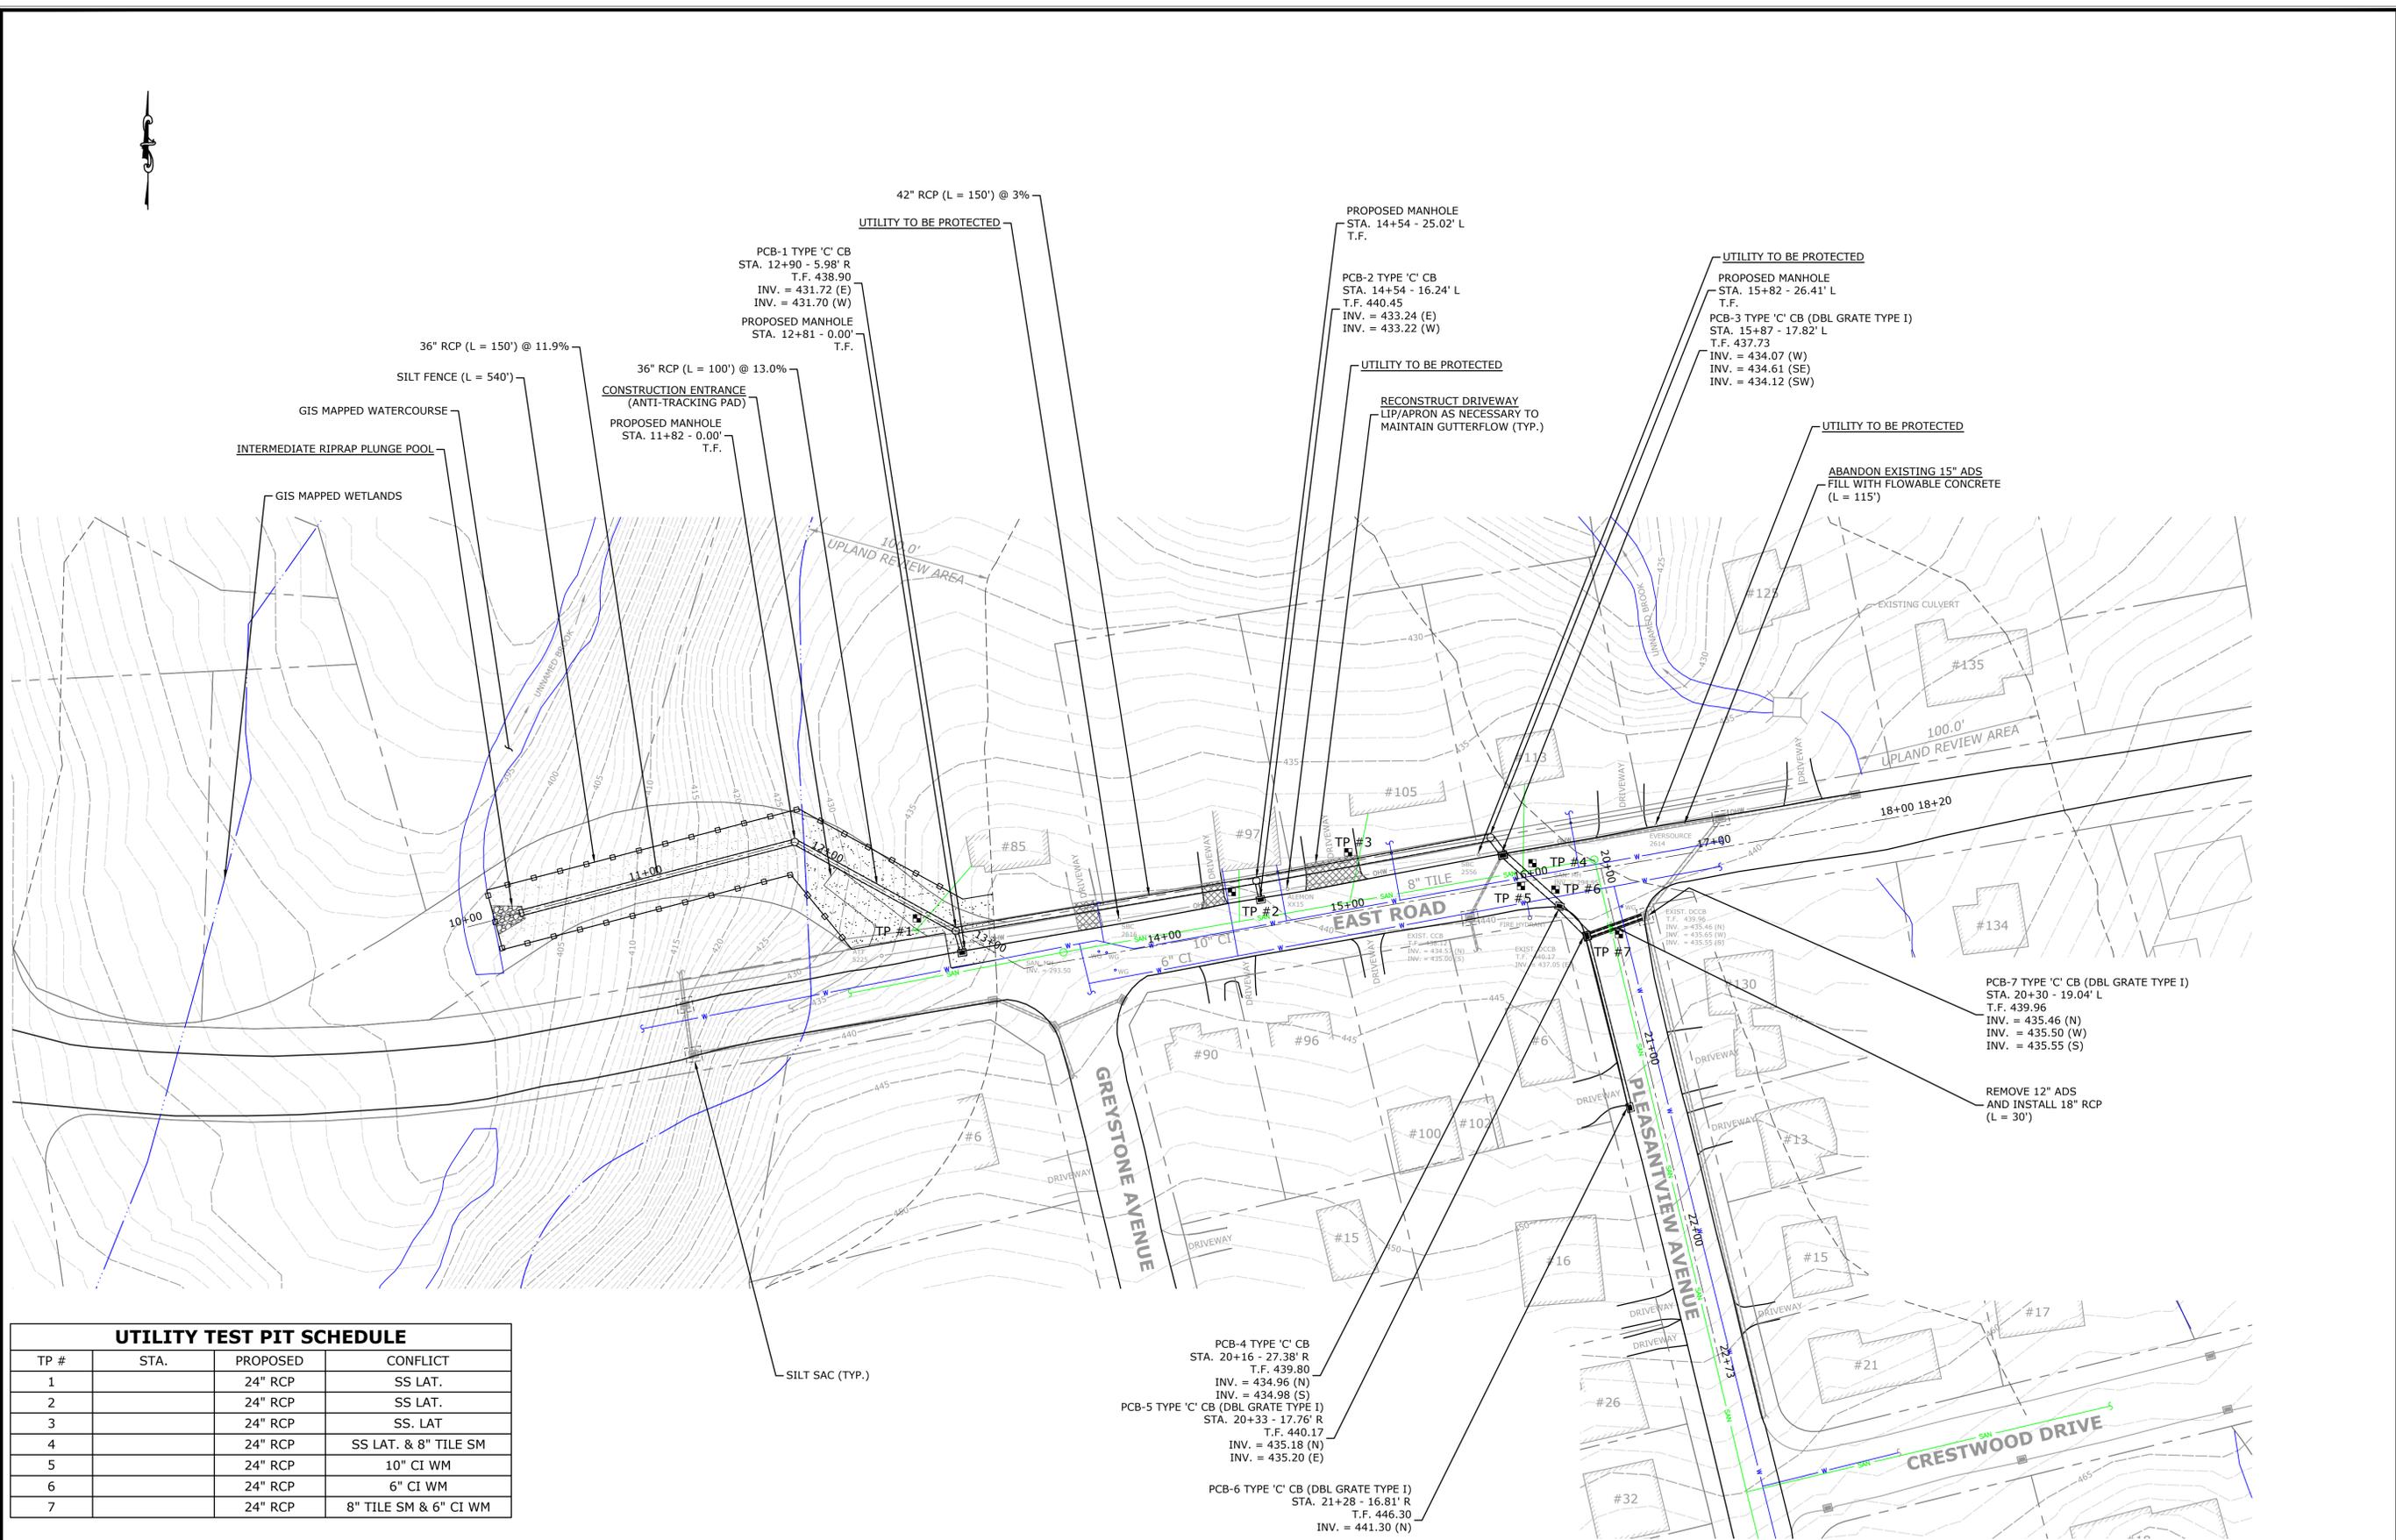

UTILITY TEST PIT SCHEDULE			
TP #	STA.	PROPOSED	CONFLICT
1		24" RCP	SS LAT.
2		24" RCP	SS LAT.
3		24" RCP	SS. LAT
4		24" RCP	SS LAT. & 8" TILE SM
5		24" RCP	10" CI WM
6		24" RCP	6" CI WM
7		24" RCP	8" TILE SM & 6" CI WM

WETLANDS IMPACT TABLE			
	WETLAND IMPACT	UPLAND REVIEW IMPACT	TOTAL
TOTAL IMPACTS	5,950 SF (0.136 ACRES)	4,350 SF (0.100 ACRES)	10,300 SF (0.236 ACRES)

ROADWAY PLAN
SCALE: 1" = 40'



DESCRIPTION	DATE	BY

ROADWAY PLAN
CONSTRUCTION OF EAST ROAD AND PLEASANT VIEW AVENUE
DRAINAGE
EAST ROAD
BRISTOL, CONNECTICUT

WRS	LWB	WRS
DESIGNED	DRAWN	CHECKED
SCALE: 1"=20'		
DATE: SEPTEMBER 3, 2025		
PROJECT NO.: XXXXX-XXXXX		
SHEET NO.: 04 OF XX		
RWY-01		