


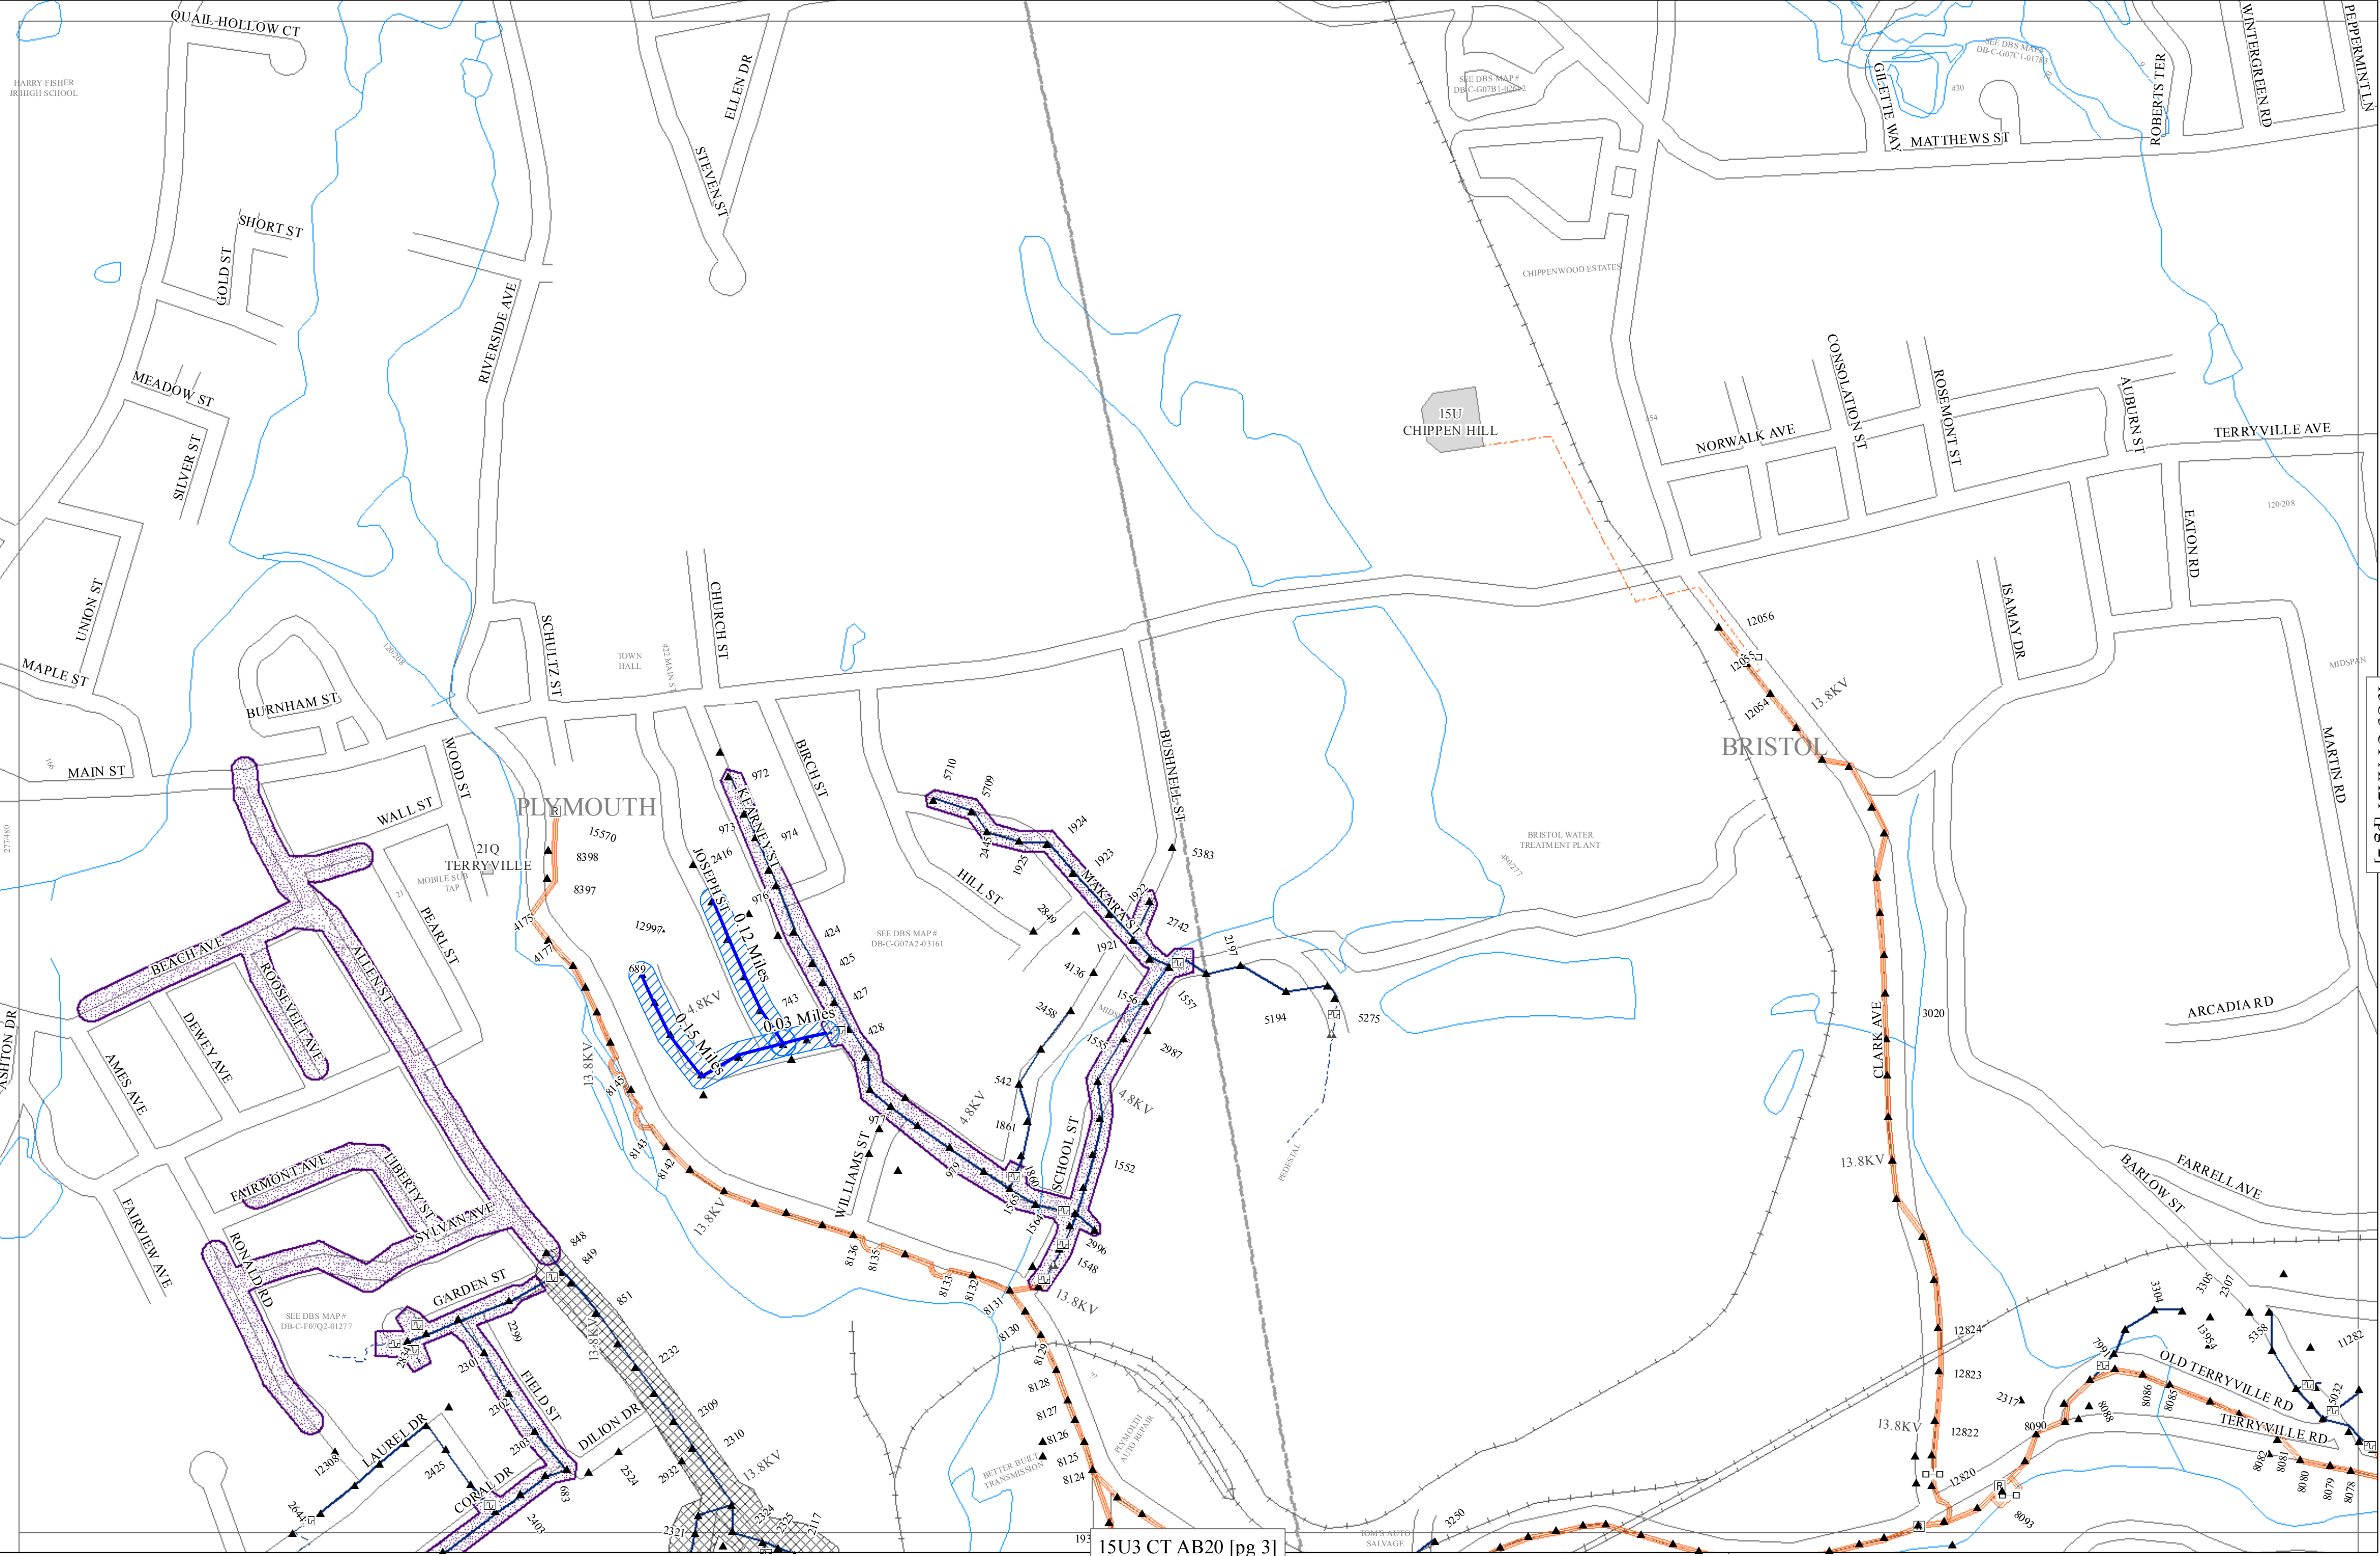

EVERSOURCE ENERGY GIS

PROPRIETARY INFORMATION: The material contained on the Overhead Distribution Circuit Map shall be considered proprietary to Eversource Energy, and Users (which shall be defined as any person or entity who has received the Map through sale, purchase, exchange gift, or otherwise) shall keep it in confidence and shall not furnish or disclose it to any third party without the prior written permission of Eversource Energy.

0480

0800

1200

Feet

1 inch = 400 feet

ETT

Work Type

METT Blue Sky

METT Lateral

Veg Mgmt ROW

Cutout

Pole

Recloser

Switch Bank

Open Point

Stepdown Bank

OH Primary

OH Backbone

OH Lateral

UG Primary

UG Backbone

UG Lateral

Hydrology

Streets

Railroad

Substation

Town Boundaries

Circuit Mileage

Backbone	7.78
Lateral	21.94
Bb ROW	0.00
Lat ROW	0.00
2017 ETT	4.54
Total	34.26

N

W

E

S

Page:

1 of 8

15U3 CT AA20

Circuit: 15U3

Substation: BRISTOL

Division: CENTRAL

Zone: CS

AWC: CR

Plotted:

10/9/2016



15U3 CT AA20 [pg 1]

15U3 CT AB21 [pg 4]

EVERSOURCE ENERGY GIS

PROPRIETARY INFORMATION: The material contained on the Overhead Distribution Circuit Map shall be considered proprietary to Eversource Energy, and Users (which shall be defined as any person or entity who has received the Map through sale, purchase, exchange gift, or otherwise) shall keep it in confidence and shall not furnish or disclose it to any third party without the prior written permission of Eversource Energy.

04008001200

Feet

1 inch = 400 feet

ETT

Work Type

METT Blue Sky

METT Lateral

Veg Mgmt ROW

Cutout

Pole

Recloser

Switch Bank

Open Point

Stepdown Bank

OH Primary

OH Backbone

OH Lateral

UG Primary

UG Backbone

UG Lateral

Hydrology

Streets

Railroad

Substation

Town Boundaries

Circuit Mileage

Backbone	7.78
Lateral	21.94
Bb ROW	0.00
Lat ROW	0.00
2017 ETT	4.54
Total	34.26


Page:

2 of 8

15U3 CT AA21

Circuit: 15U3
Substation: BRISTOL
Division: CENTRAL
Zone: CS
AWC: CR

Plotted:
10/9/2016

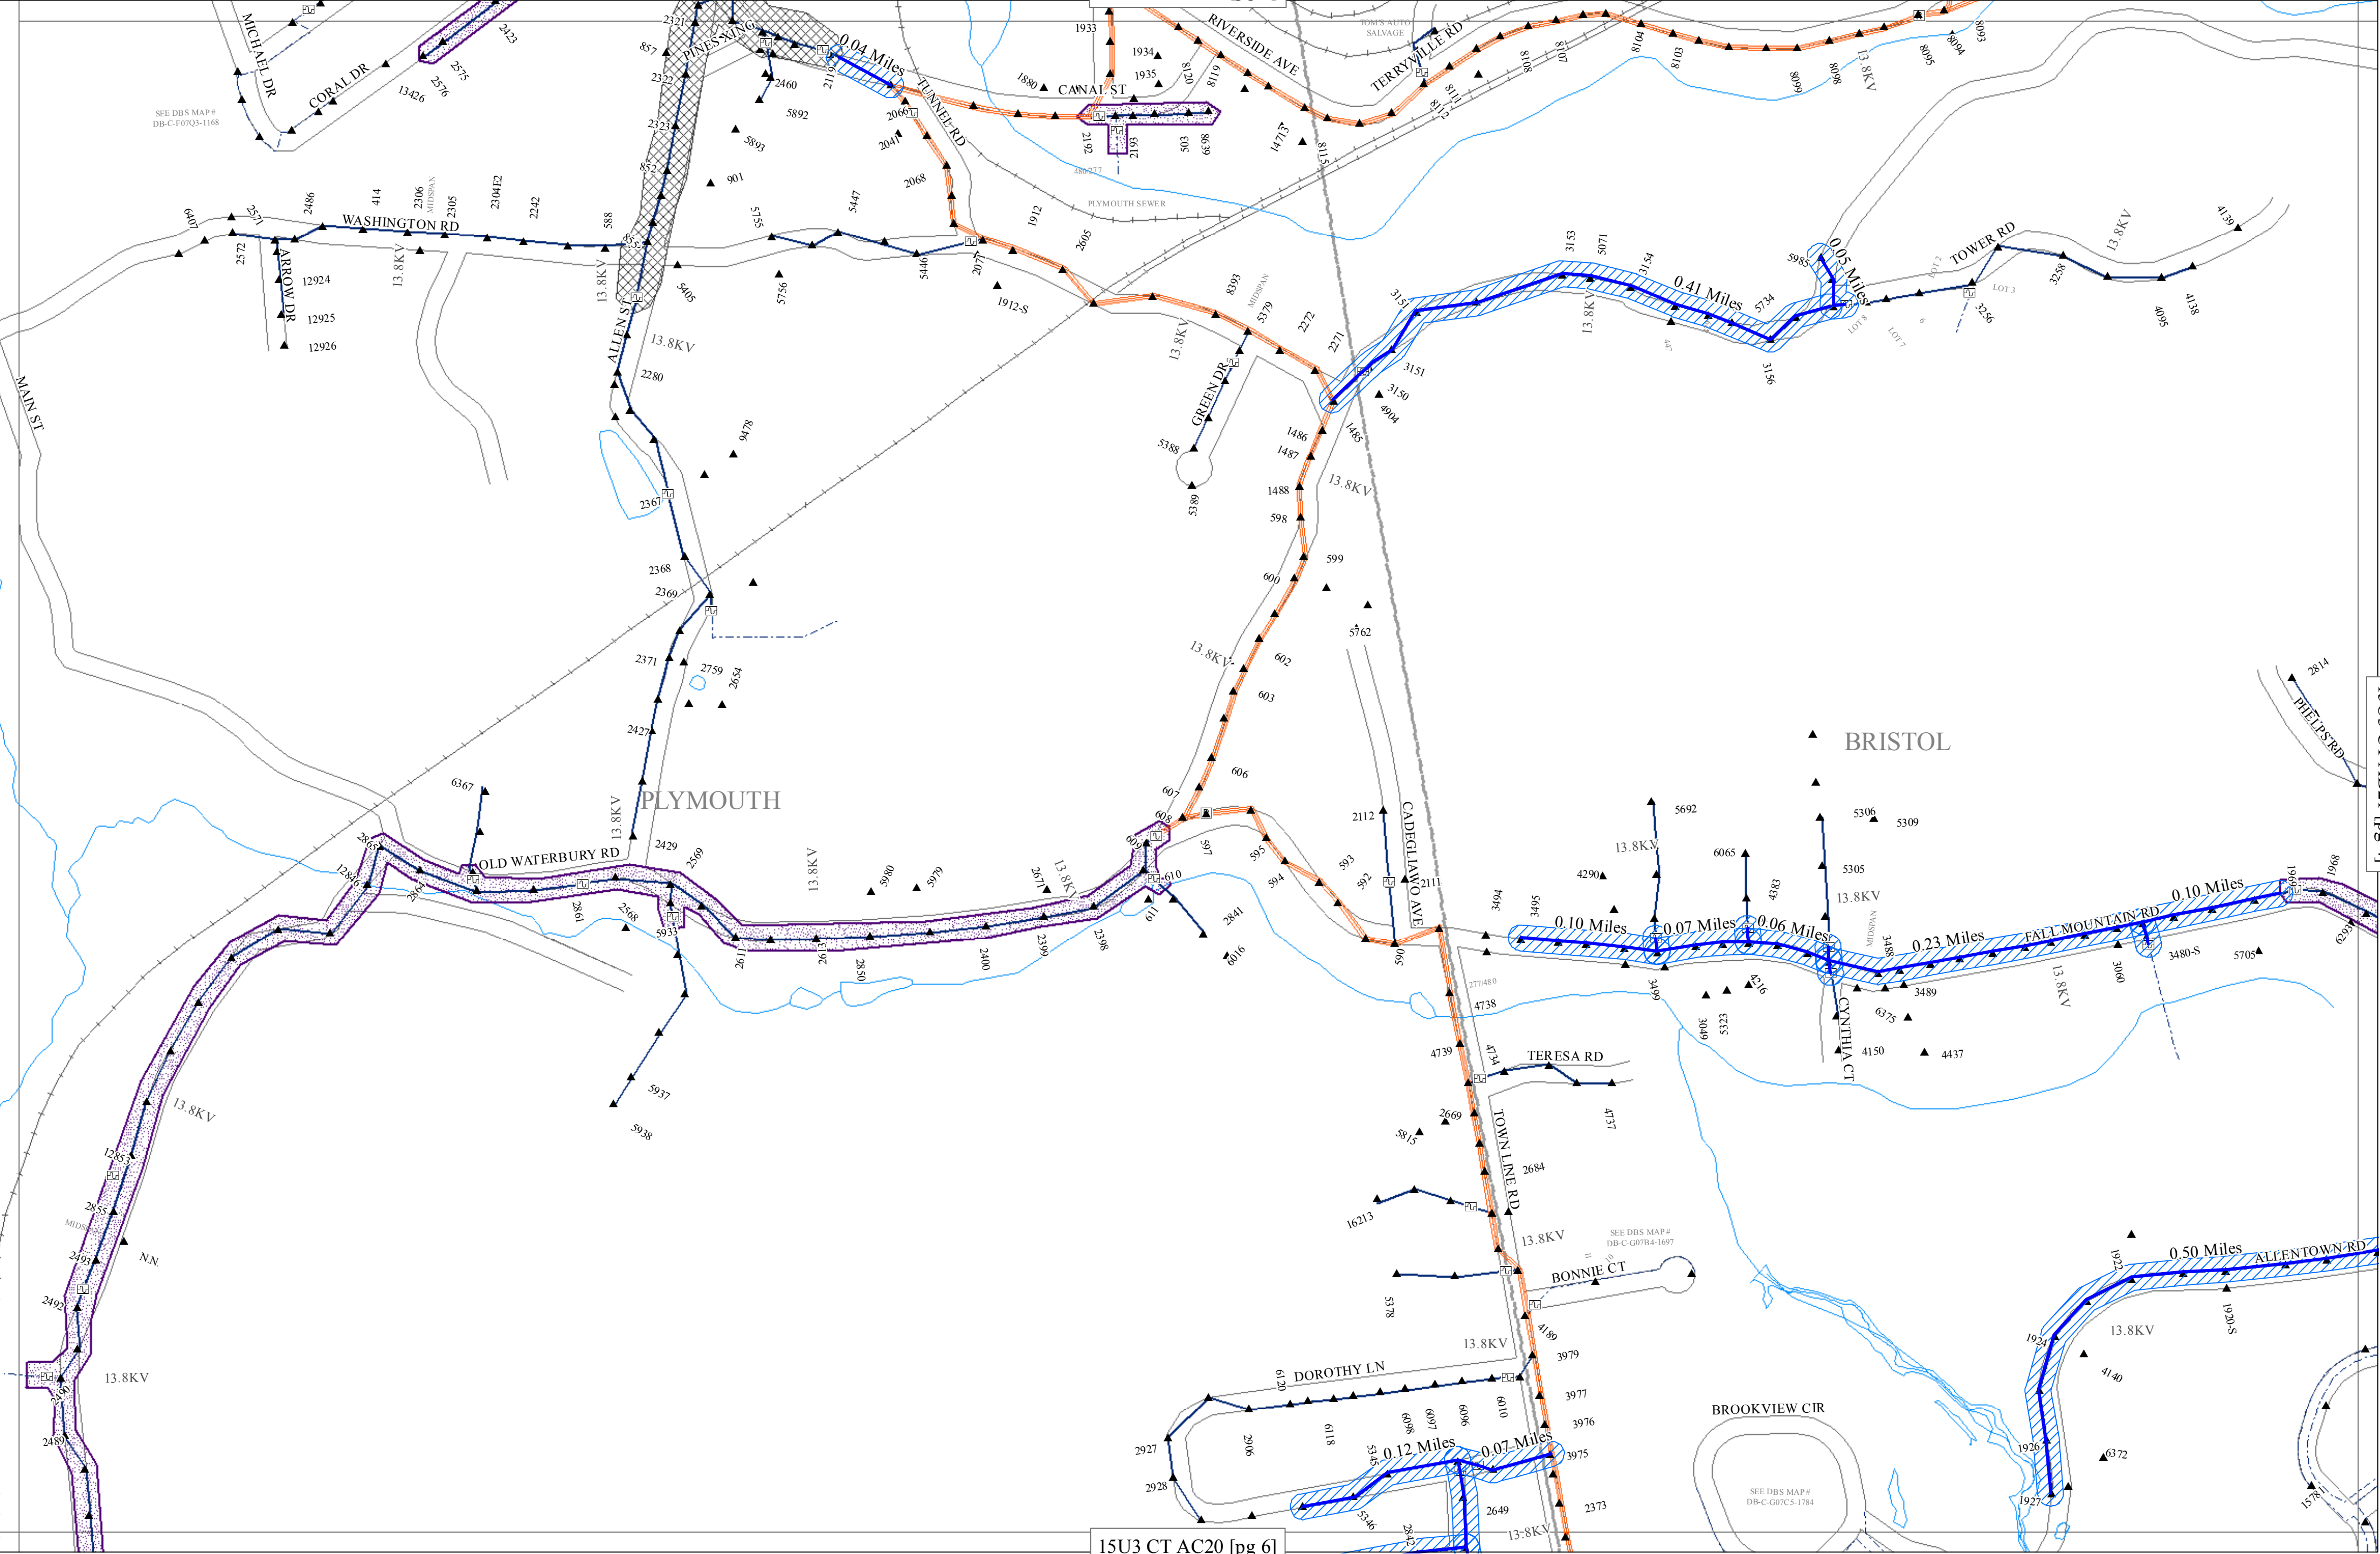

EVERSOURCE ENERGY GIS

PROPRIETARY INFORMATION: The material contained on the Overhead Distribution Circuit Map shall be considered proprietary to Eversource Energy, and Users (which shall be defined as any person or entity who has received the Map through sale, purchase, exchange gift, or otherwise) shall keep it in confidence and shall not furnish or disclose it to any third party without the prior written permission of Eversource Energy.

04008001200

Feet

1 inch = 400 feet

ETT

Work Type

METT Blue Sky

METT Lateral

Veg Mgmt ROW

Cutout

Pole

Recloser

Switch Bank

Open Point

Stepdown Bank

OH Primary

OH Backbone

OH Lateral

UG Primary

UG Backbone

UG Lateral

Hydrology

Streets

Railroad

Substation

Town Boundaries


Circuit Mileage

Backbone	7.78
Lateral	21.94
Bb ROW	0.00
Lat ROW	0.00
2017 ETT	4.54
Total	34.26



15U3 CT AB20

Circuit: 15U3
Substation: BRISTOL
Division: CENTRAL
Zone: CS
AWC: CR

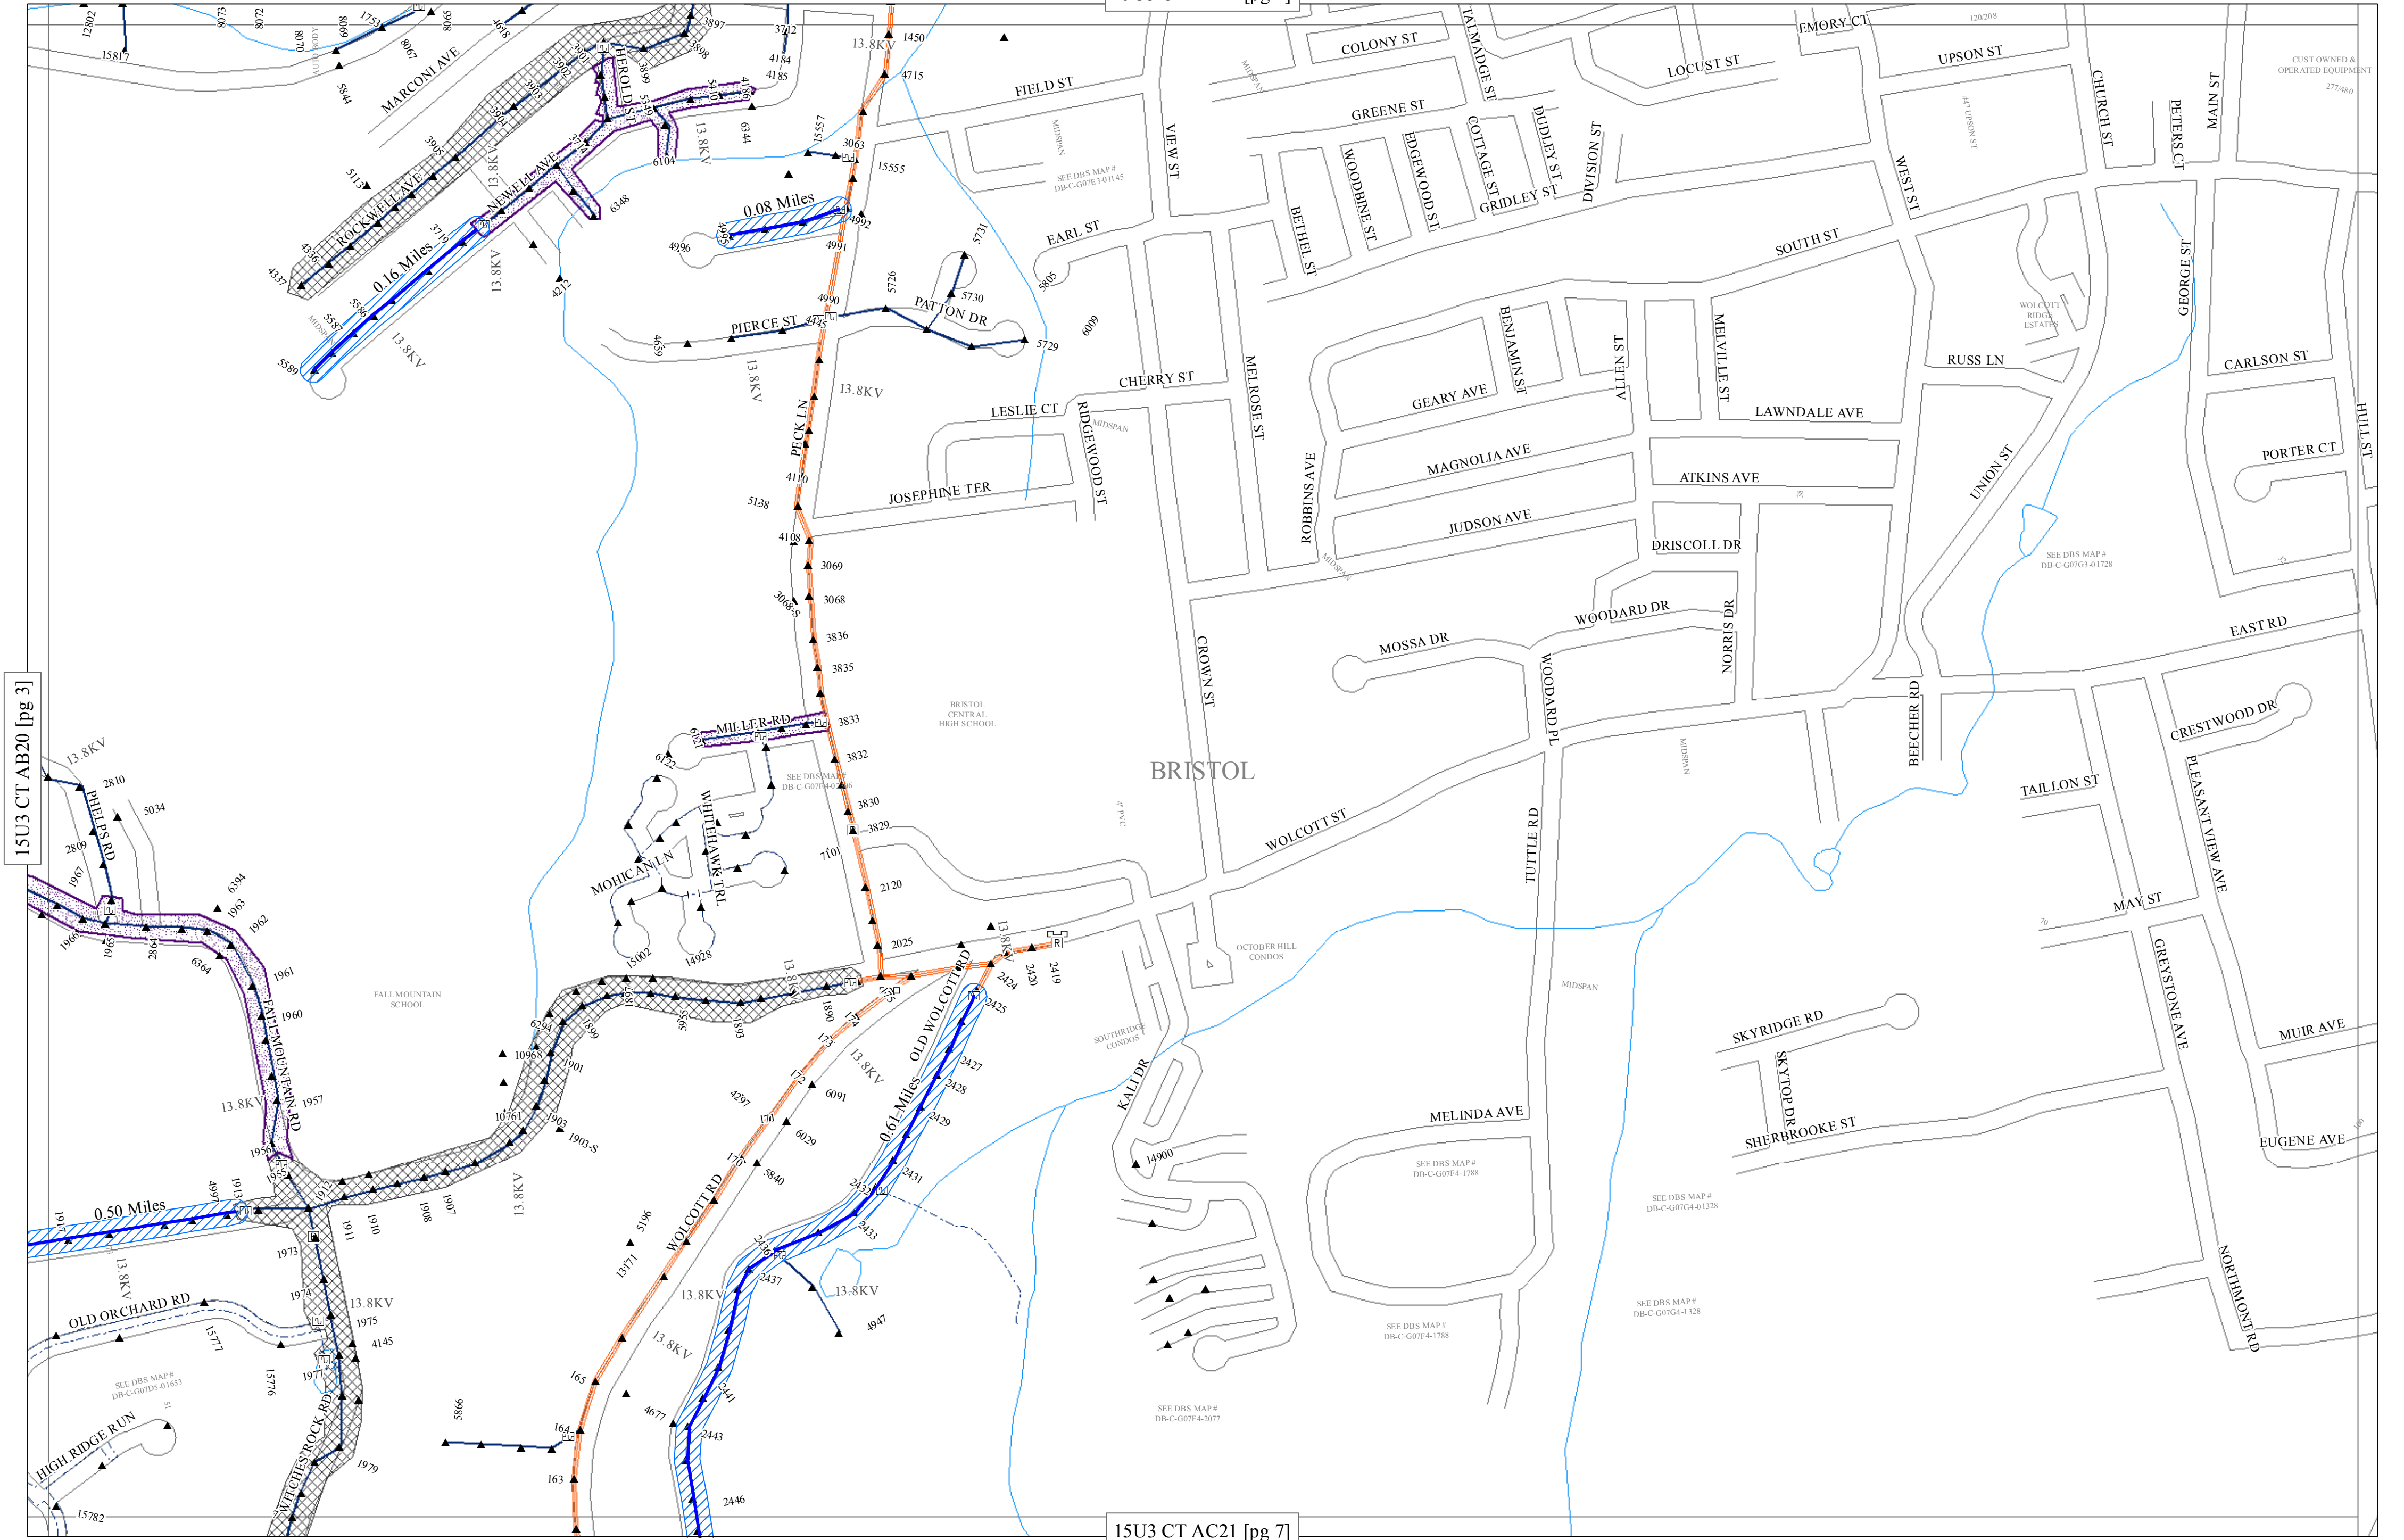

EVERSOURCE ENERGY GIS

PROPRIETARY INFORMATION: The material contained on the Overhead Distribution Circuit Map shall be considered proprietary to Eversource Energy, and Users (which shall be defined as any person or entity who has received the Map through sale, purchase, exchange gift, or otherwise) shall keep it in confidence and shall not furnish or disclose it to any third party without the prior written permission of Eversource Energy.



- | | | | |
|------------------|---------------|-------------------|-----------------|
| ETT | Cutout | OH Primary | Hydrology |
| Work Type | Pole | OH Backbone | Streets |
| METT Blue Sky | Recloser | OH Lateral | Railroad |
| METT Lateral | Switch Bank | UG Primary | Substation |
| Veg Mgmt ROW | Open Point | UG Backbone | Town Boundaries |
| | Stepdown Bank | UG Lateral | |

Circuit Mileage

Backbone	7.78
Lateral	21.94
Bb ROW	0.00
Lat ROW	0.00
2017 ETT	4.54
Total	34.26




Page:

4 of 8

15U3 CT AB21

Circuit: 15U3
Substation: BRISTOL
Division: CENTRAL
Zone: CS
AWC: CR

Plotted:
10/9/2016

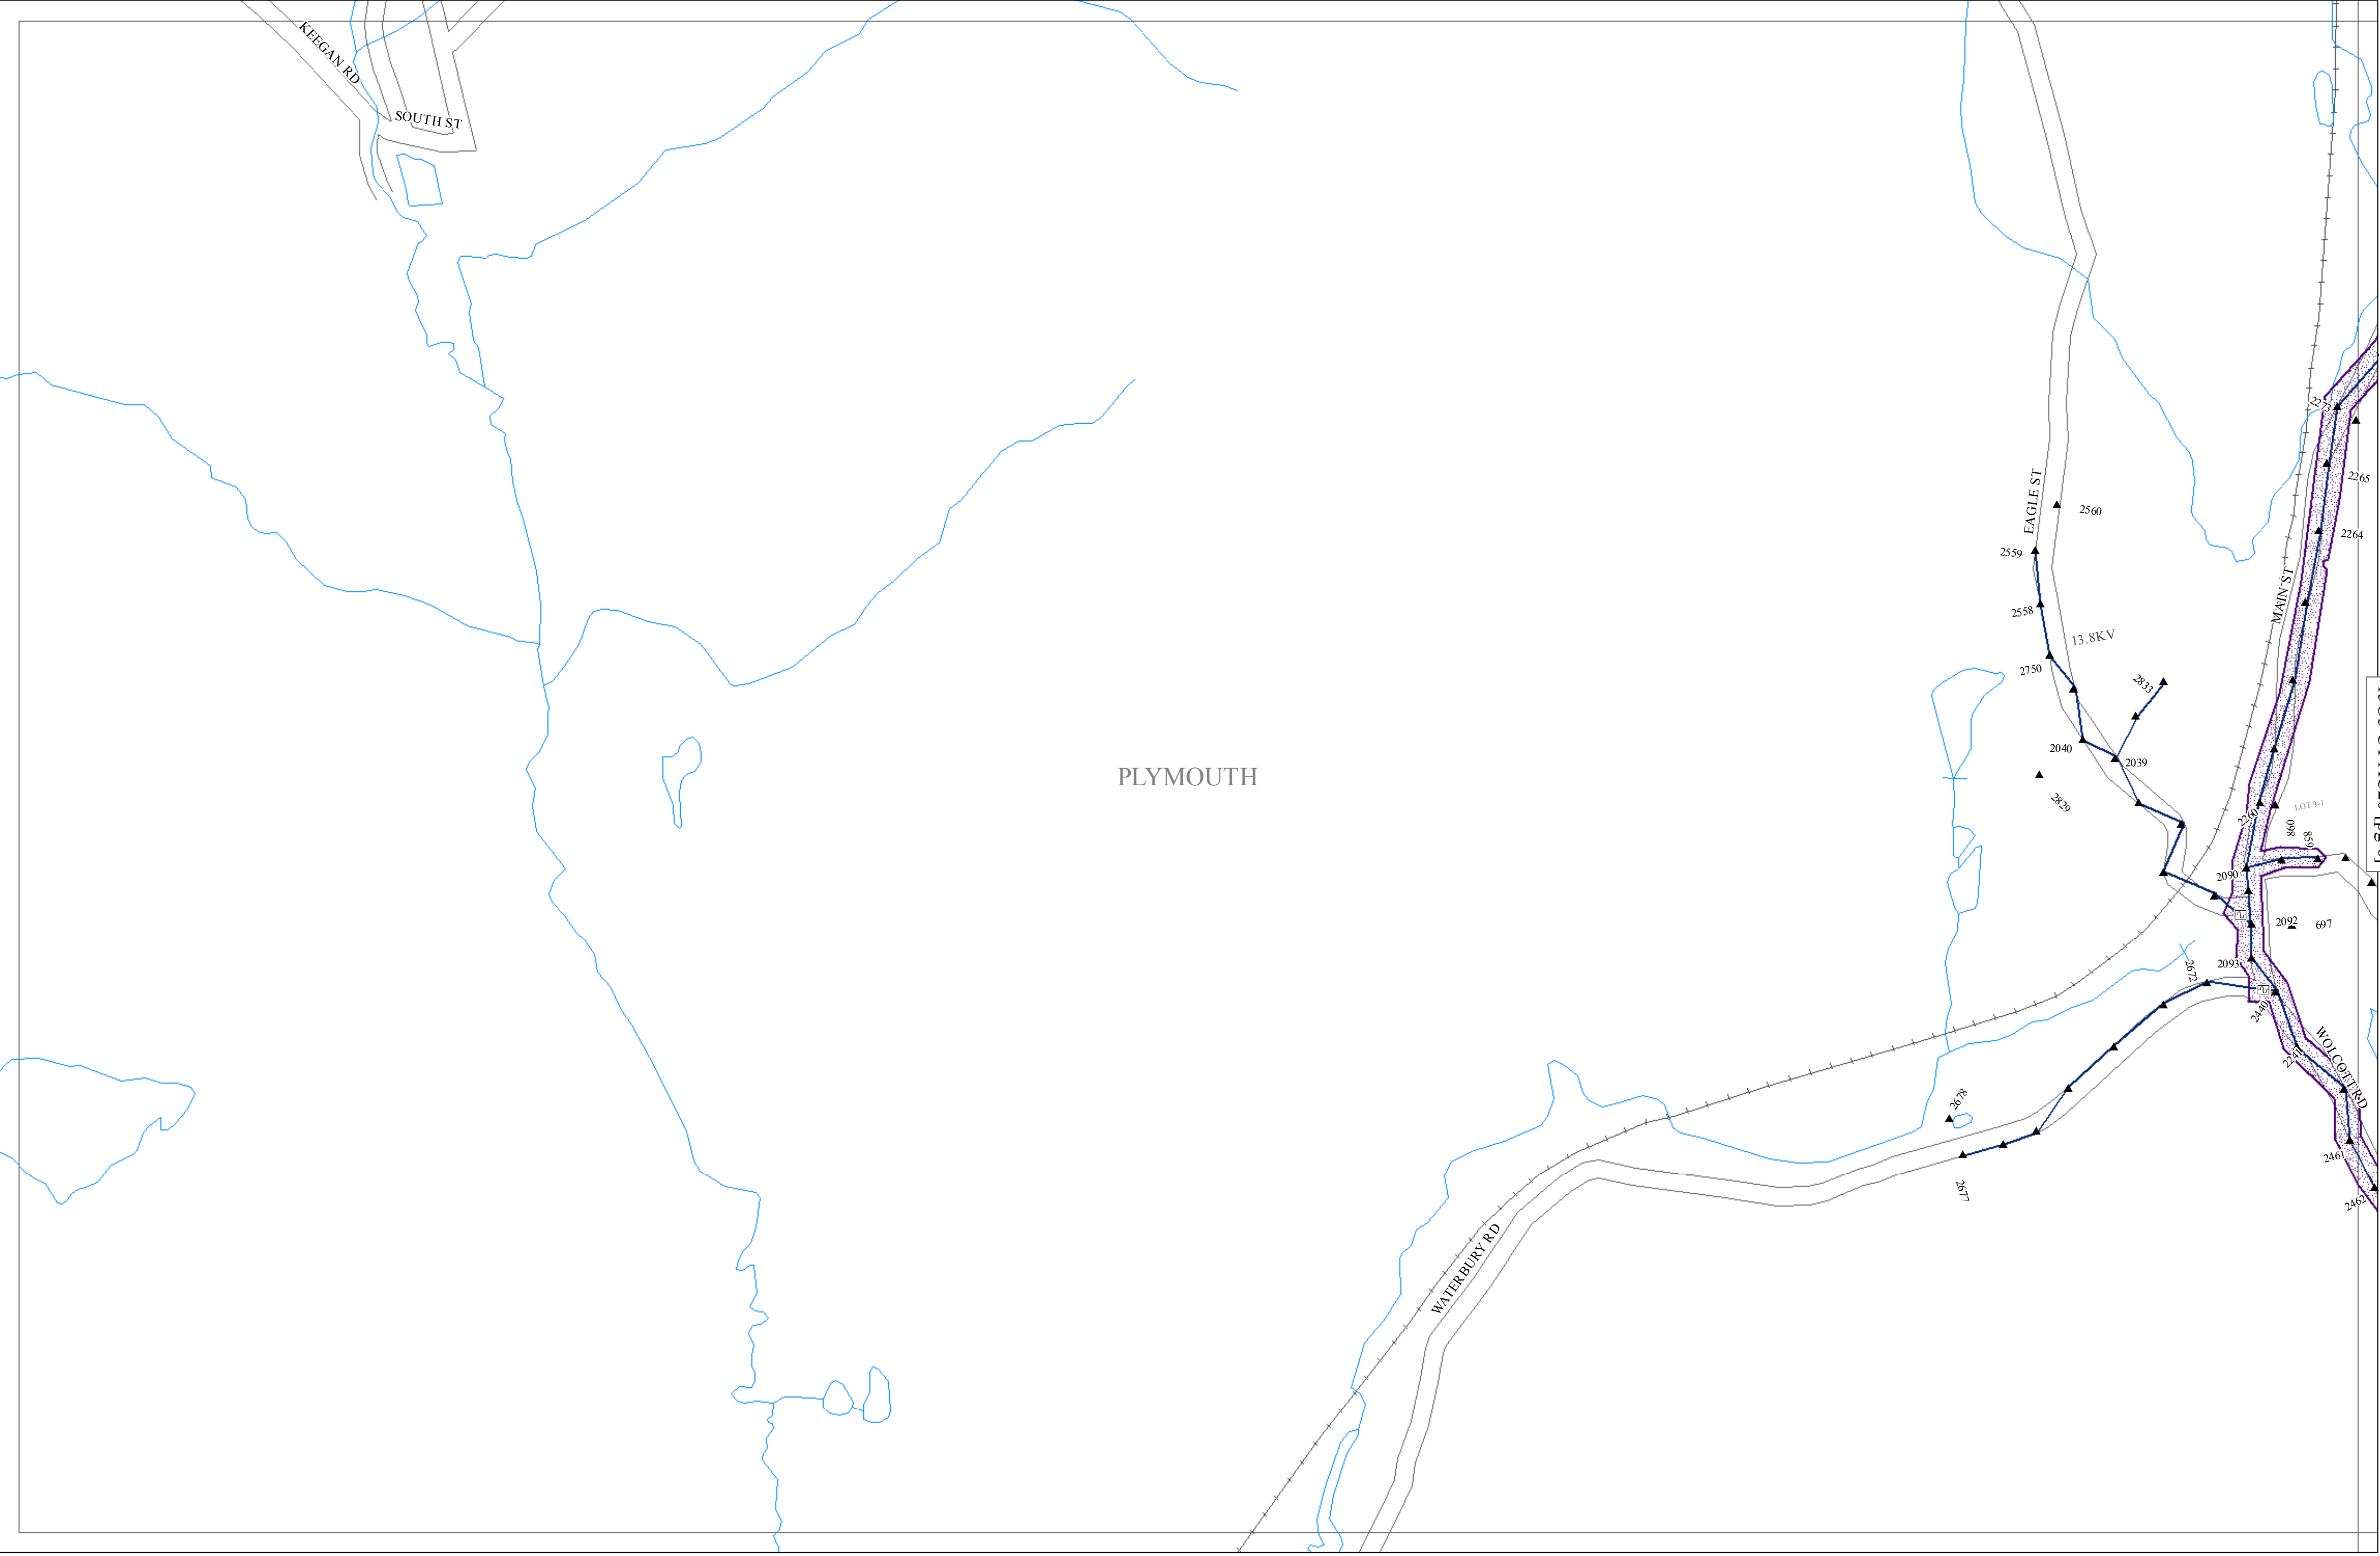

EVERSOURCE ENERGY GIS

PROPRIETARY INFORMATION: The material contained on the Overhead Distribution Circuit Map shall be considered proprietary to Eversource Energy, and Users (which shall be defined as any person or entity who has received the Map through sale, purchase, exchange gift, or otherwise) shall keep it in confidence and shall not furnish or disclose it to any third party without the prior written permission of Eversource Energy.

04008001,200

Feet

1 inch = 400 feet

ETT

Work Type

METT Blue Sky

METT Lateral

Veg Mgmt ROW

Cutout

Pole

Recloser

Switch Bank

Open Point

Stepdown Bank

OH Primary

OH Backbone

OH Lateral

UG Primary

UG Backbone

UG Lateral

Hydrology

Streets

Railroad

Substation

Town Boundaries

Circuit Mileage	
Backbone	7.78
Lateral	21.94
Bb ROW	0.00
Lat ROW	0.00
2017 ETT	4.54
Total	34.26

N

W

E

S

Page:

5 of 8

15U3 CT AC19

Circuit: 15U3


Substation: BRISTOL

Division: CENTRAL

Zone: CS

AWC: CR

Plotted:
10/9/2016

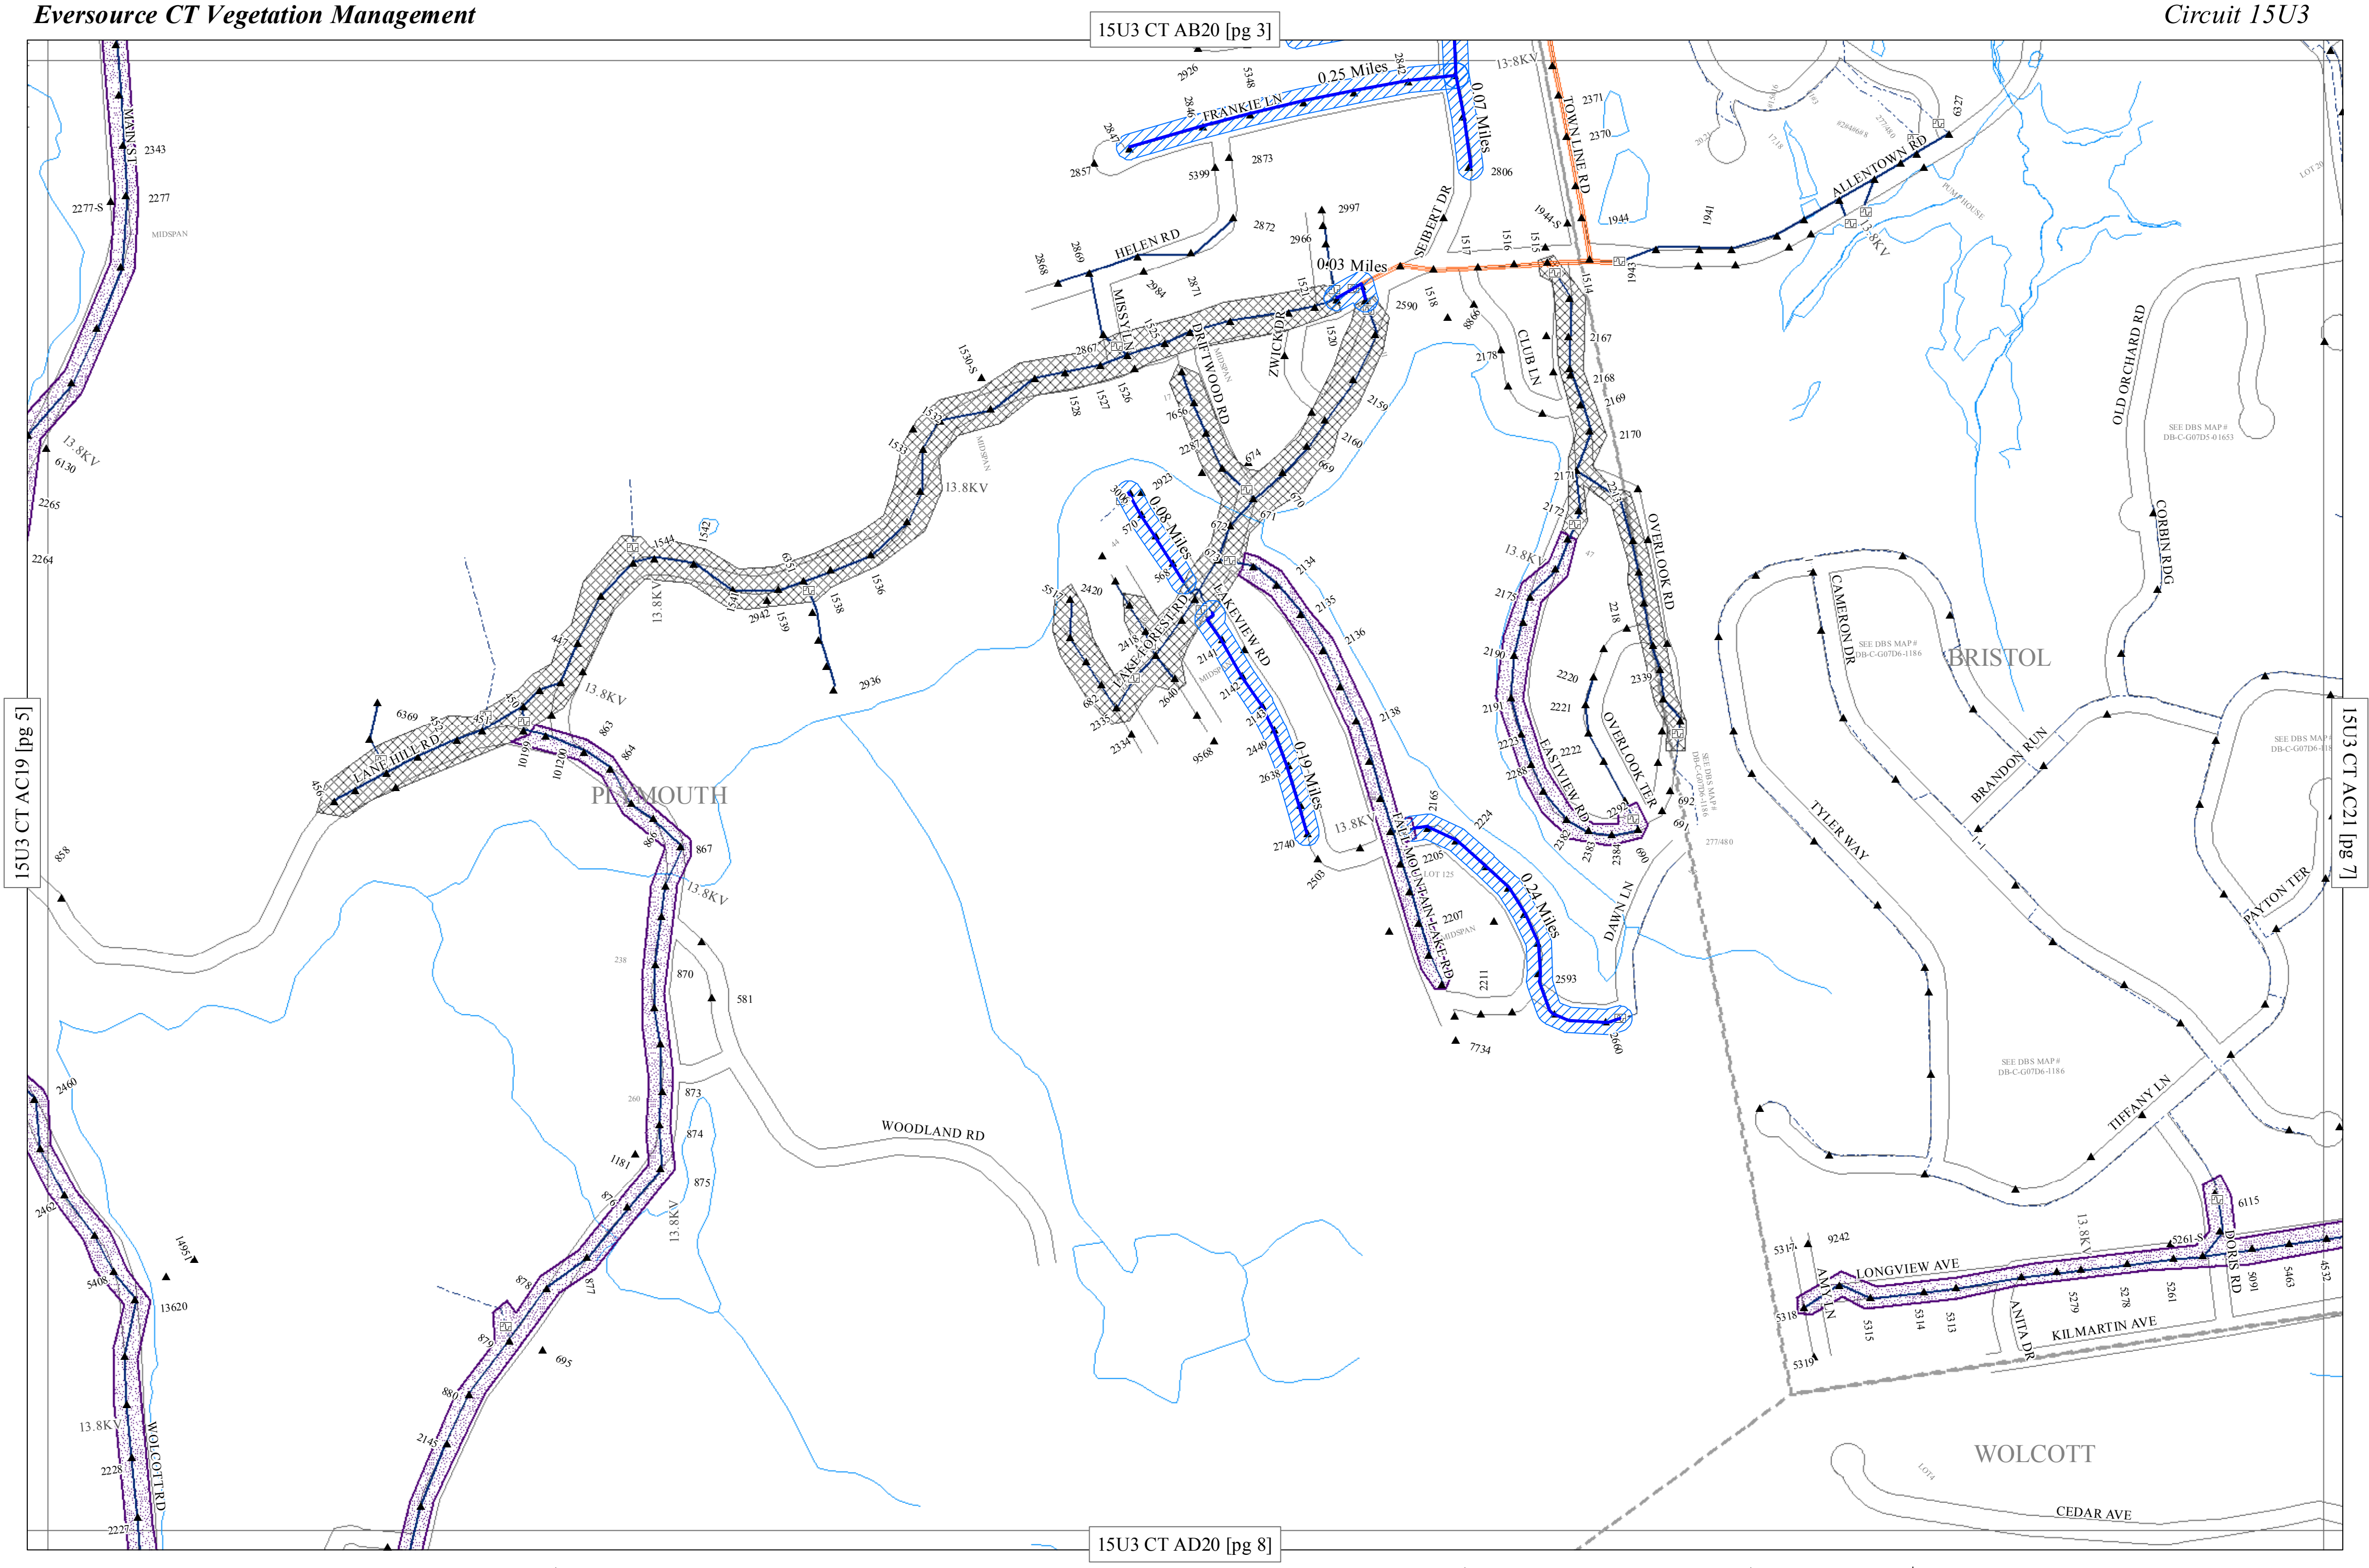

EVERSOURCE ENERGY GIS

PROPRIETARY INFORMATION: The material contained on the Overhead Distribution Circuit Map shall be considered proprietary to Eversource Energy, and Users (which shall be defined as any person or entity who has received the Map through sale, purchase, exchange gift, or otherwise) shall keep it in confidence and shall not furnish or disclose it to any third party without the prior written permission of Eversource Energy.



- ETT
- Work Type
- METT Blue Sky
- METT Lateral
- Veg Mgmt ROW

- Cutout
- Pole
- Recloser
- Switch Bank
- Open Point
- Stepdown Bank

- OH Primary
- OH Backbone
- OH Lateral
- UG Primary
- UG Backbone
- UG Lateral

- Hydrology
- Streets
- Railroad
- Substation
- Town Boundaries

Circuit Mileage

Backbone	7.78
Lateral	21.94
Bb ROW	0.00
Lat ROW	0.00
2017 ETT	4.54
Total	34.26




Page:

6 of 8

15U3 CT AC20

Circuit: 15U3
Substation: BRISTOL
Division: CENTRAL
Zone: CS
AWC: CR

Plotted:
10/9/2016

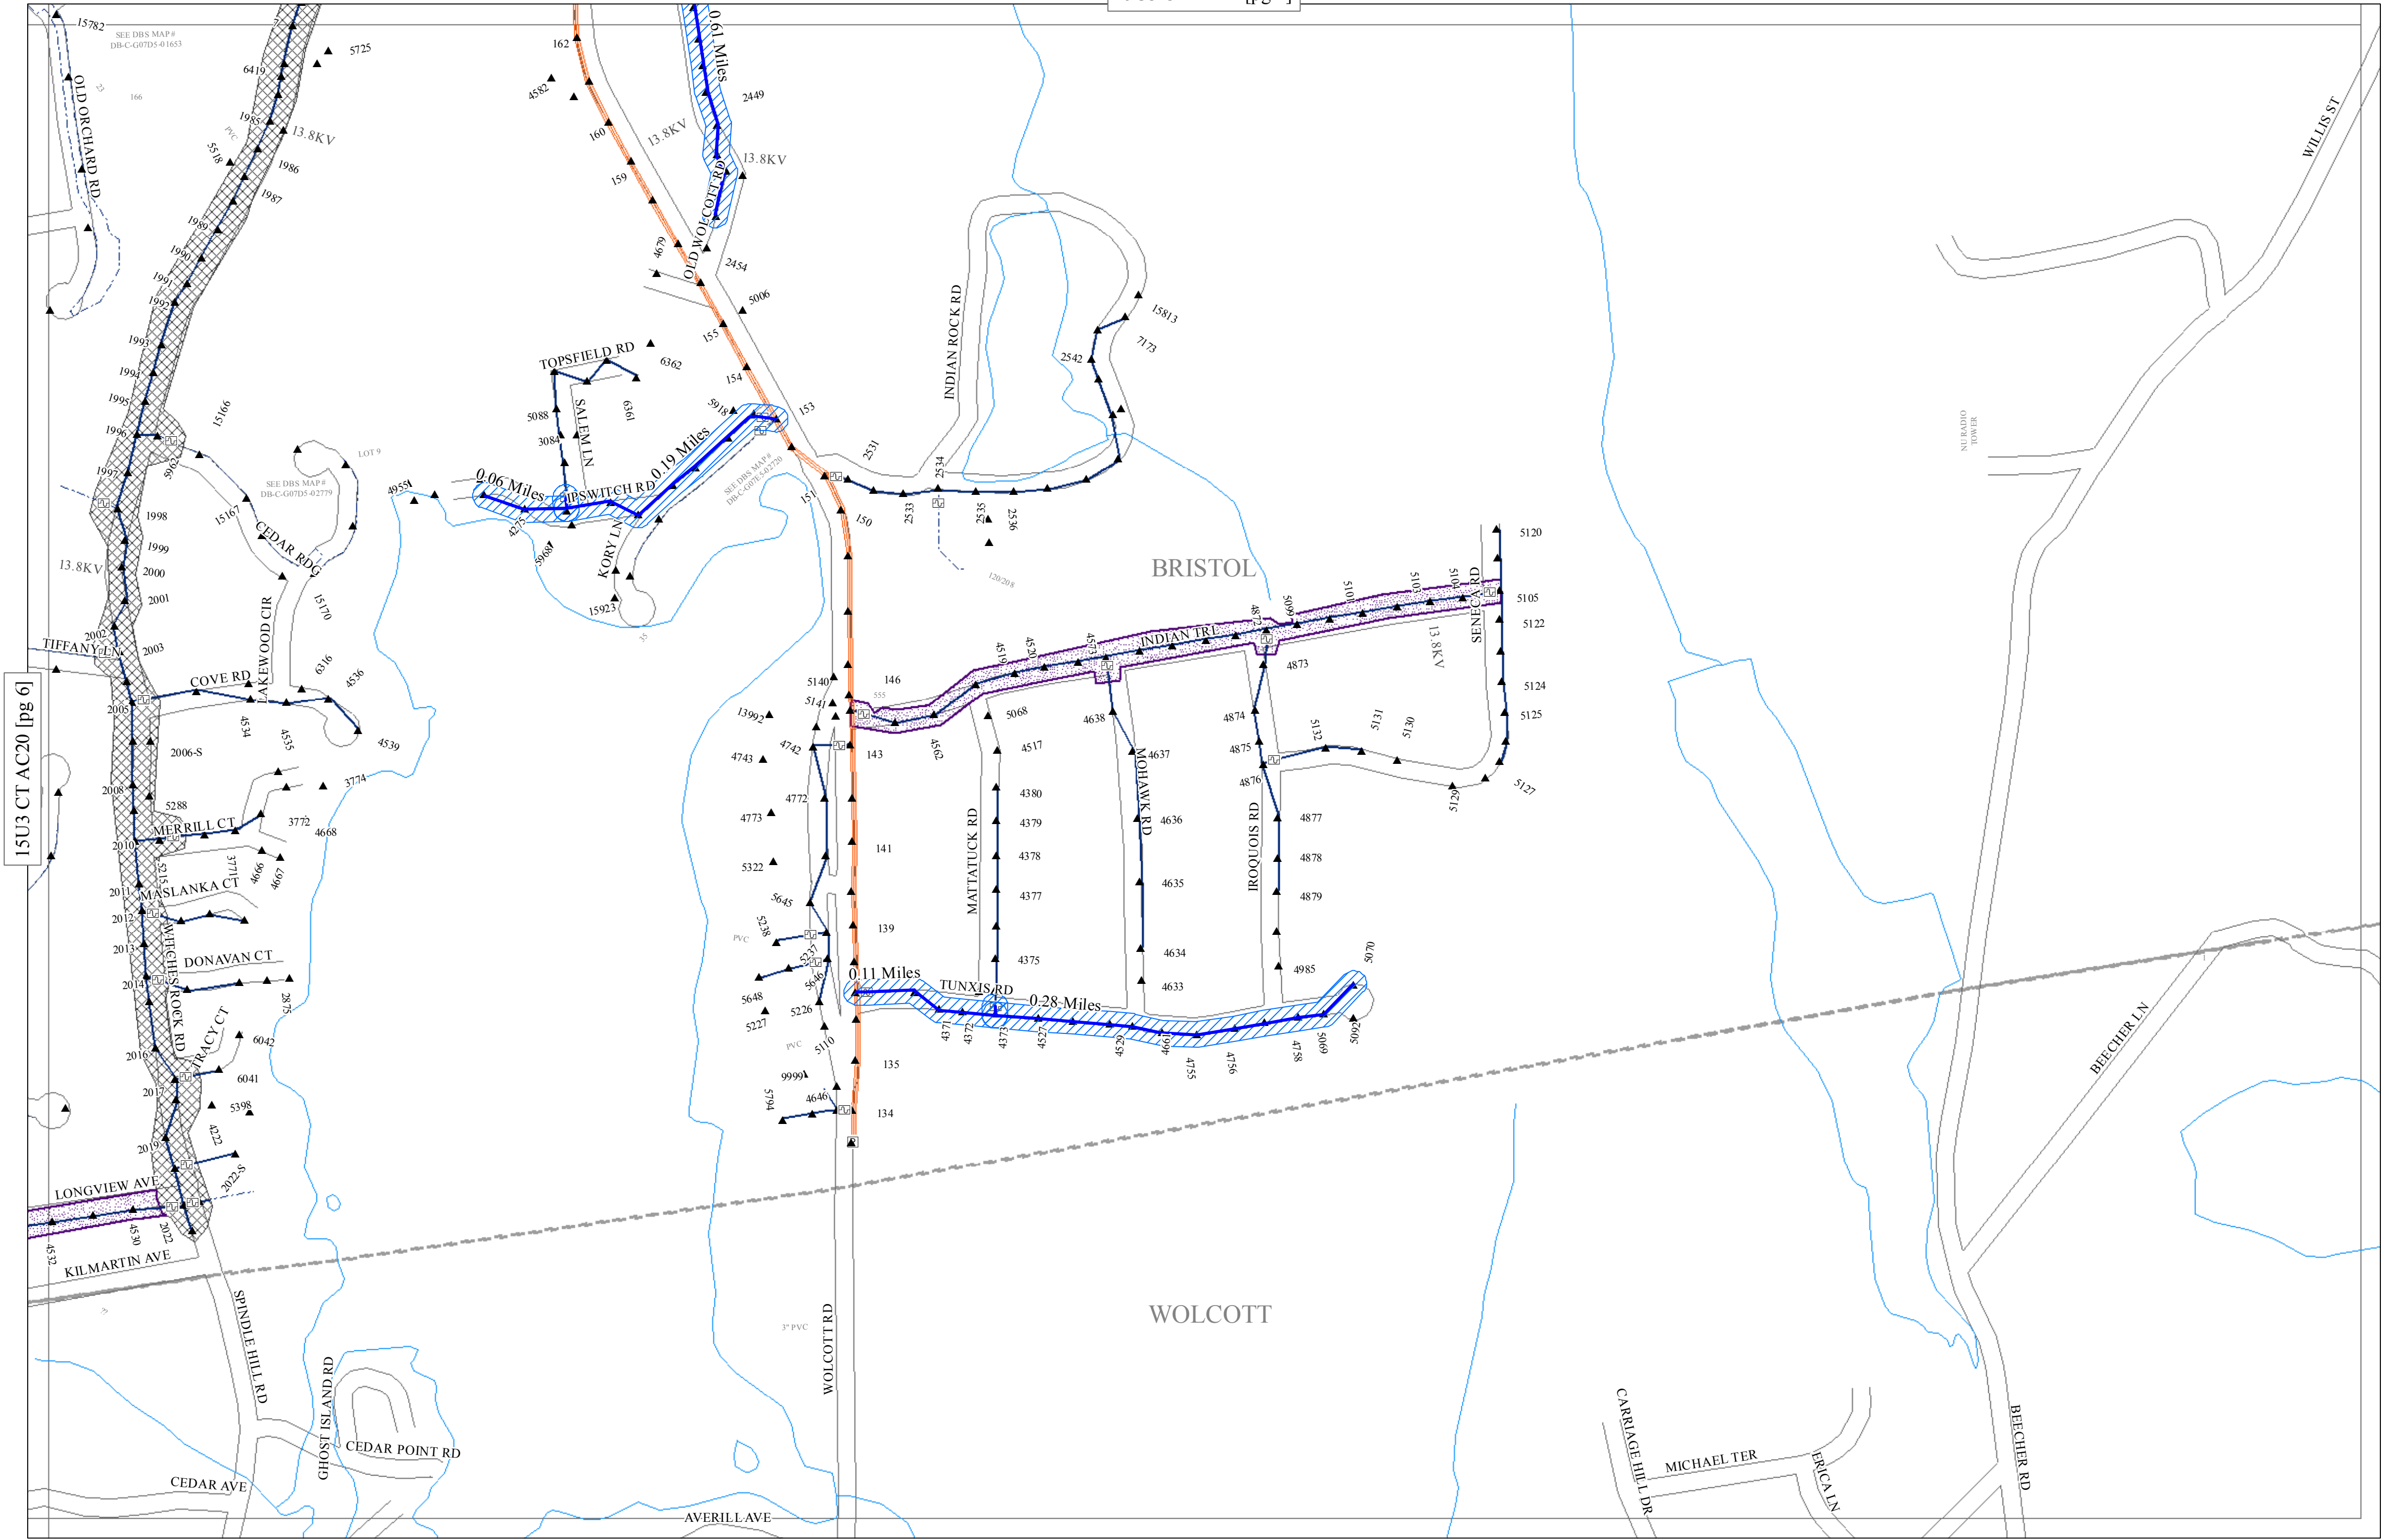

15U3 CT AC20 [pg 6]

EVERSOURCE ENERGY GIS

PROPRIETARY INFORMATION: The material contained on the Overhead Distribution Circuit Map shall be considered proprietary to Eversource Energy, and Users (which shall be defined as any person or entity who has received the Map through sale, purchase, exchange gift, or otherwise) shall keep it in confidence and shall not furnish or disclose it to any third party without the prior written permission of Eversource Energy.



- ETT

Work Type

METT Blue Sky

METT Lateral

Veg Mgmt ROW

Cutout

Pole

Recloser

Switch Bank

Open Point

Stepdown Bank

OH Primary

OH Backbone

OH Lateral

UG Primary

UG Backbone

UG Lateral

Hydrology

Streets

Railroad

Substation

Town Boundaries

Circuit Mileage

Backbone	7.78
Lateral	21.94
Bb ROW	0.00
Lat ROW	0.00
2017 ETT	4.54
Total	34.26




Page:

7 of 8

15U3 CT AC21

Circuit: 15U3
Substation: BRISTOL
Division: CENTRAL
Zone: CS
AWC: CR

Plotted:
10/9/2016

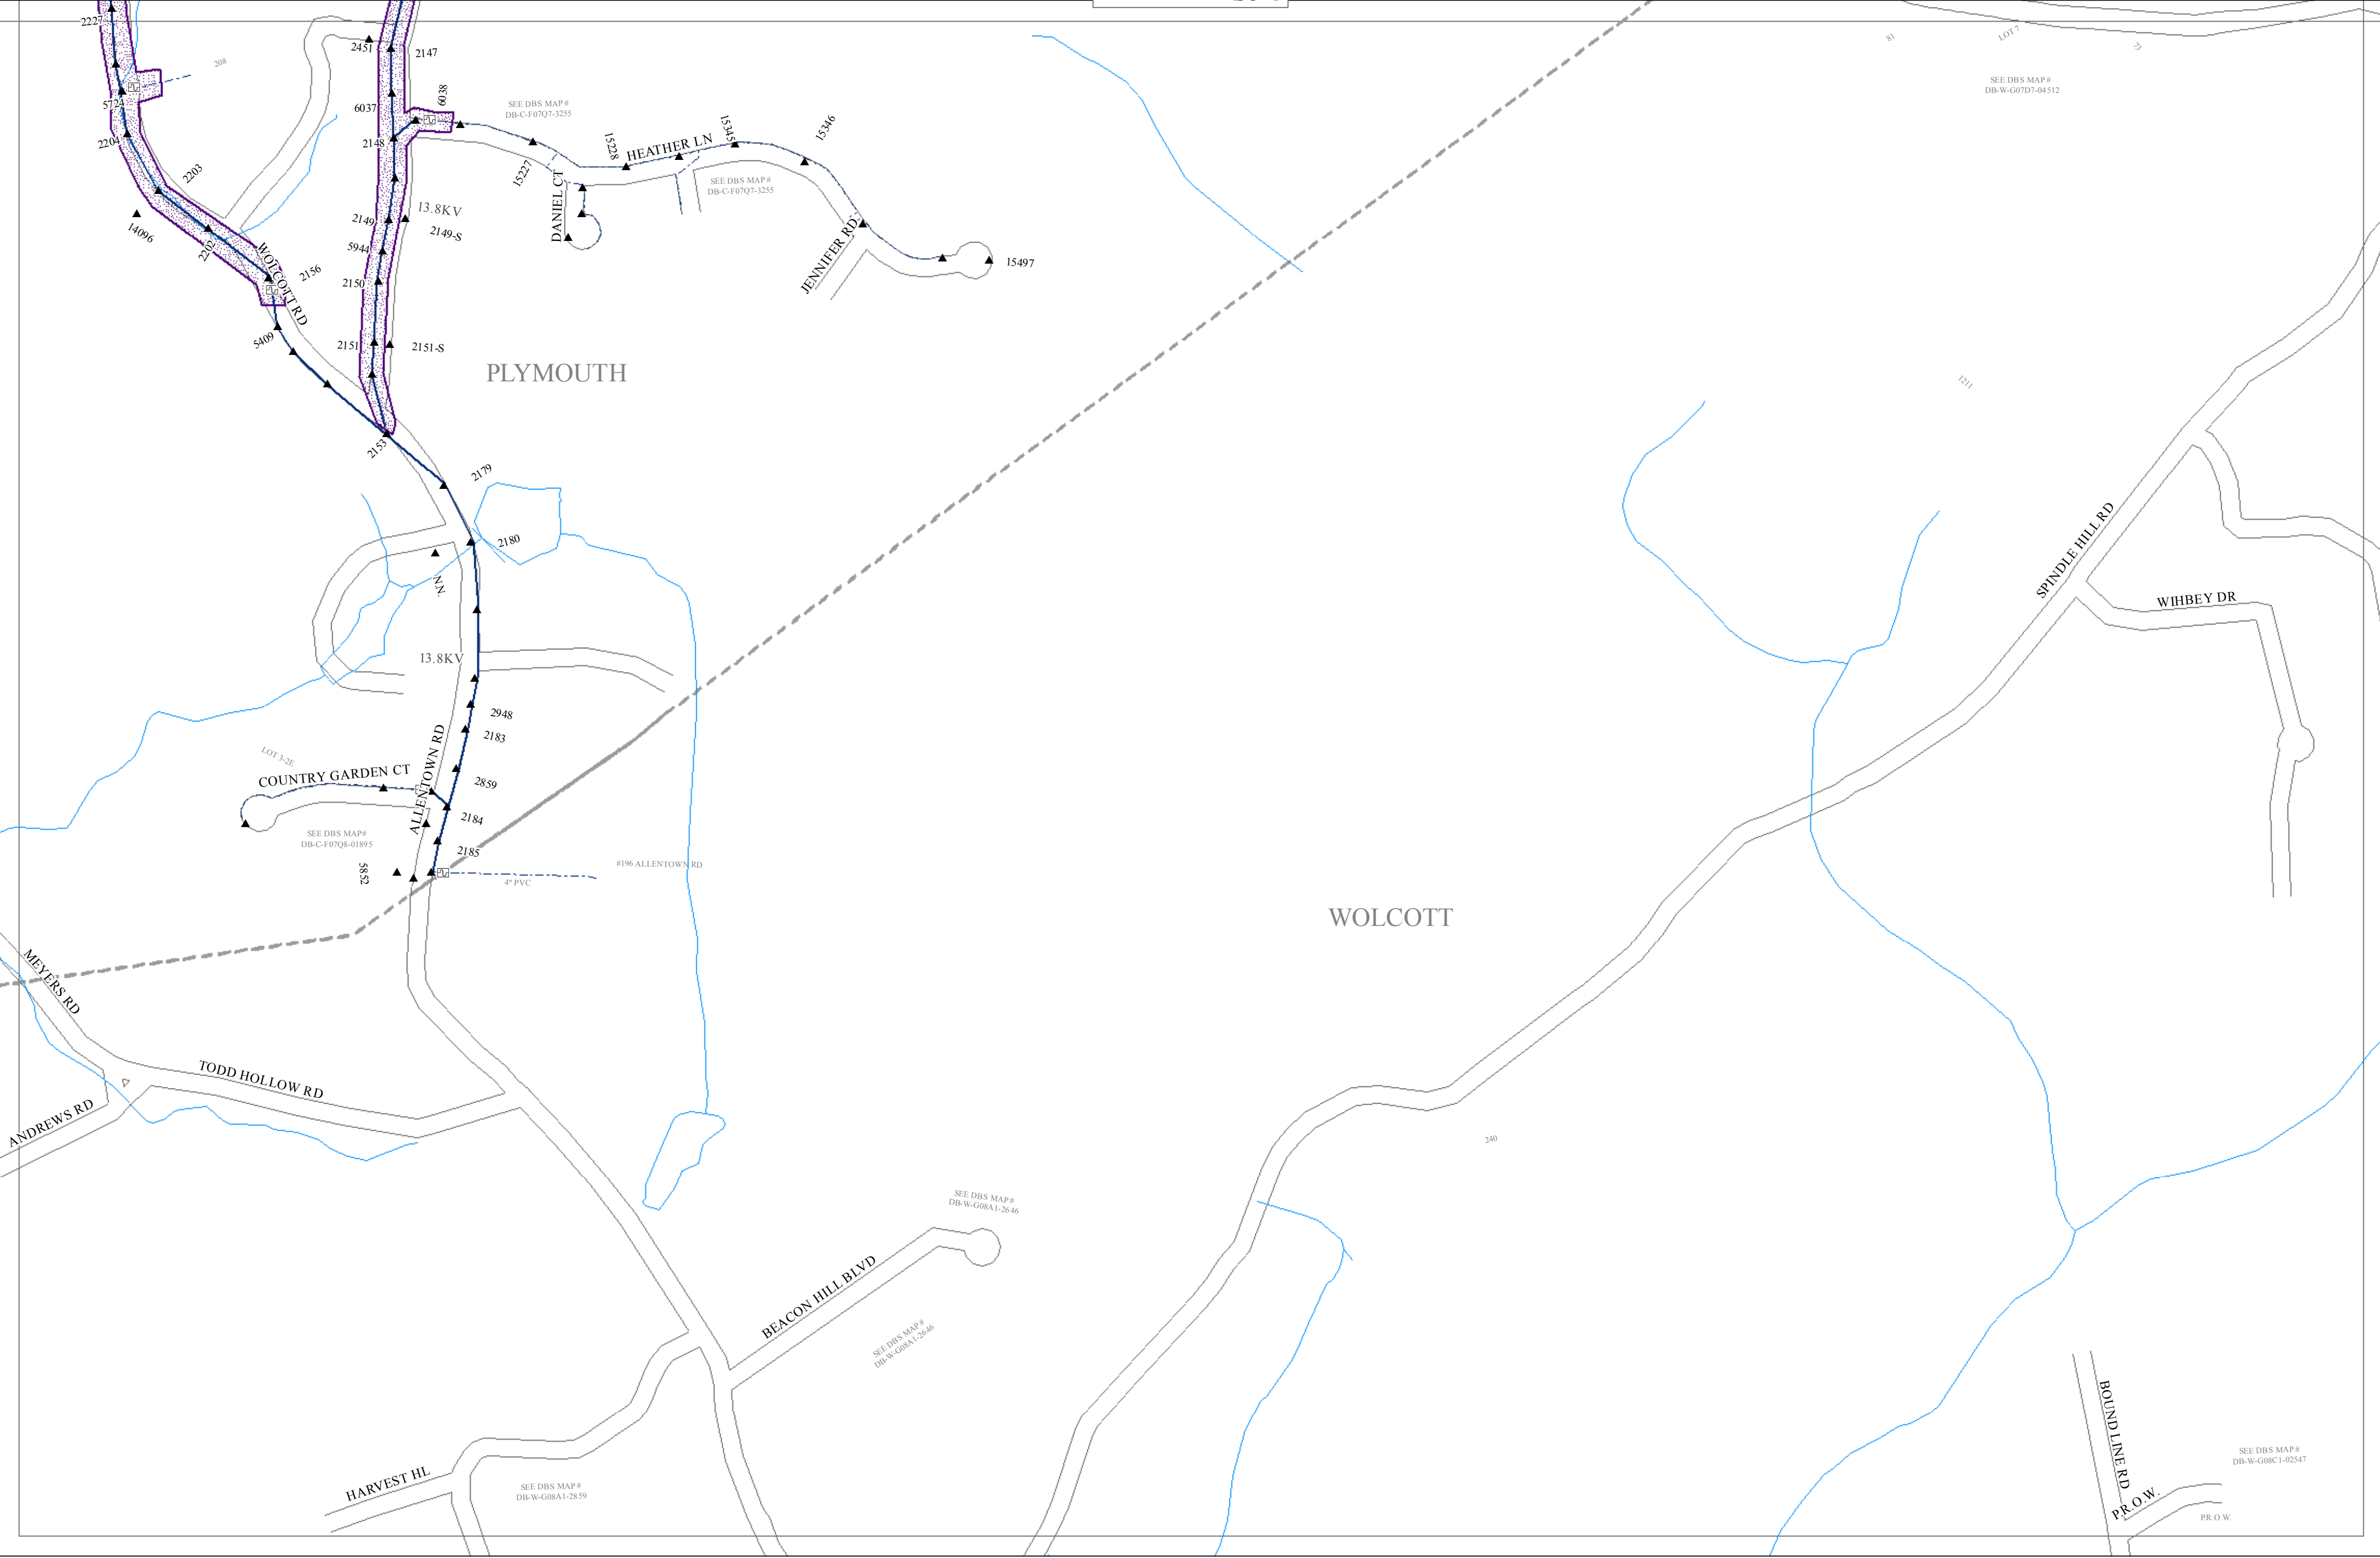

EVERSOURCE ENERGY GIS

PROPRIETARY INFORMATION: The material contained on the Overhead Distribution Circuit Map shall be considered proprietary to Eversource Energy, and Users (which shall be defined as any person or entity who has received the Map through sale, purchase, exchange gift, or otherwise) shall keep it in confidence and shall not furnish or disclose it to any third party without the prior written permission of Eversource Energy.



- Work Type**
- ETT
 - METT Blue Sky
 - METT Lateral
 - Veg Mgmt ROW

- Cutout
- Pole
- Recloser
- Switch Bank
- Open Point
- Stepdown Bank

- OH Primary**
- OH Backbone
 - OH Lateral
- UG Primary**
- UG Backbone
 - UG Lateral

- Hydrology
- Streets
- Railroad
- Substation
- Town Boundaries

Circuit Mileage

Backbone	7.78
Lateral	21.94
Bb ROW	0.00
Lat ROW	0.00
2017 ETT	4.54
Total	34.26



Page:

8 of 8

15U3 CT AD20

Circuit: 15U3
Substation: BRISTOL
Division: CENTRAL
Zone: CS
AWC: CR

Plotted:
10/9/2016