


		MOVEMENT DIAGRAM																													
		PHASE 1			PHASE 2 PRE-EMPT 1			PHASE 3			PHASE 4 PRE-EMPT 2			PHASE 5			PHASE 6 PRE-EMPT 3			PHASE 7			PHASE 8 PRE-EMPT 4			PHASE 9					
F A C E #	FLASH	GRN	CL	CL	GRN	CL	CL	GRN	CL	CL	GRN	CL	CL	GRN	CL	CL	GRN	CL	CL	GRN	CL	CL	GRN	CL	CL	GRN	CL	CL	GRN	CL	CL
	1	R	← R	← R	R	R	R	R	R	R	R	R	R	R	R	R	R	R	R	R	R	R	R	R	R	R	R	R	R	R	R
	2	R	← R	← R	R	R	R	R	R	R	R	R	R	R	R	R	R	R	R	R	R	R	R	R	R	R	R	R	R	R	R
	3	R	← R	← R	R	R	R	R	R	R	R	R	R	R	R	R	R	R	R	R	R	R	R	R	R	R	R	R	R	R	R
	4	R	← R	← R	R	R	R	R	R	R	R	R	R	R	R	R	R	R	R	R	R	R	R	R	R	R	R	R	R	R	R
	5	R	← R	← R	R	R	R	R	R	R	R	R	R	R	R	R	R	R	R	R	R	R	R	R	R	R	R	R	R	R	R
	6	R	← R	← R	R	R	R	R	R	R	R	R	R	R	R	R	R	R	R	R	R	R	R	R	R	R	R	R	R	R	R
	7	R	← R	← R	R	R	R	R	R	R	R	R	R	R	R	R	R	R	R	R	R	R	R	R	R	R	R	R	R	R	R
	8	R	← R	← R	R	R	R	R	R	R	R	R	R	R	R	R	R	R	R	R	R	R	R	R	R	R	R	R	R	R	R
P																															

NOTES

- 1- ALL FINAL PAVEMENT MARKINGS TO BE EPOXY RESIN.
- 2- PAVEMENT MARKINGS TO BE INSTALLED AS SHOWN ON TRAFFIC STANDARD SHEET TR-1210 08 - "PAVEMENT MARKINGS FOR NON-FREEWAYS" OR AS INSTRUCTED BY THE ENGINEER.
- 3- SIGNS TO BE INSTALLED AS SHOWN ON TRAFFIC STANDARD SHEETS TR-1208 01 - "SIGN PLACEMENT AND RETROREFLECTIVE STRIP DETAILS" AND TR-1208 02 - "METAL SIGN POSTS AND SIGN MOUNTING DETAILS."
- 4- A CLEAR PATH OF NOT LESS THAN 4 FEET SHALL BE PROVIDED IN SIDEWALK AREAS.
- 5- SIGNS POSTED NEAR SIDEWALKS SHALL HAVE A MINIMUM HEIGHT OF 7 FEET.
- 6- SIGN LOCATIONS ARE APPROXIMATE AND SHALL BE ADJUSTED AS DIRECTED BY THE ENGINEER.
- Ⓢ STATE MAINTAINED BAR-TYPE CROSSWALK.
- Ⓣ CITY MAINTAINED BAR-TYPE CROSSWALK.

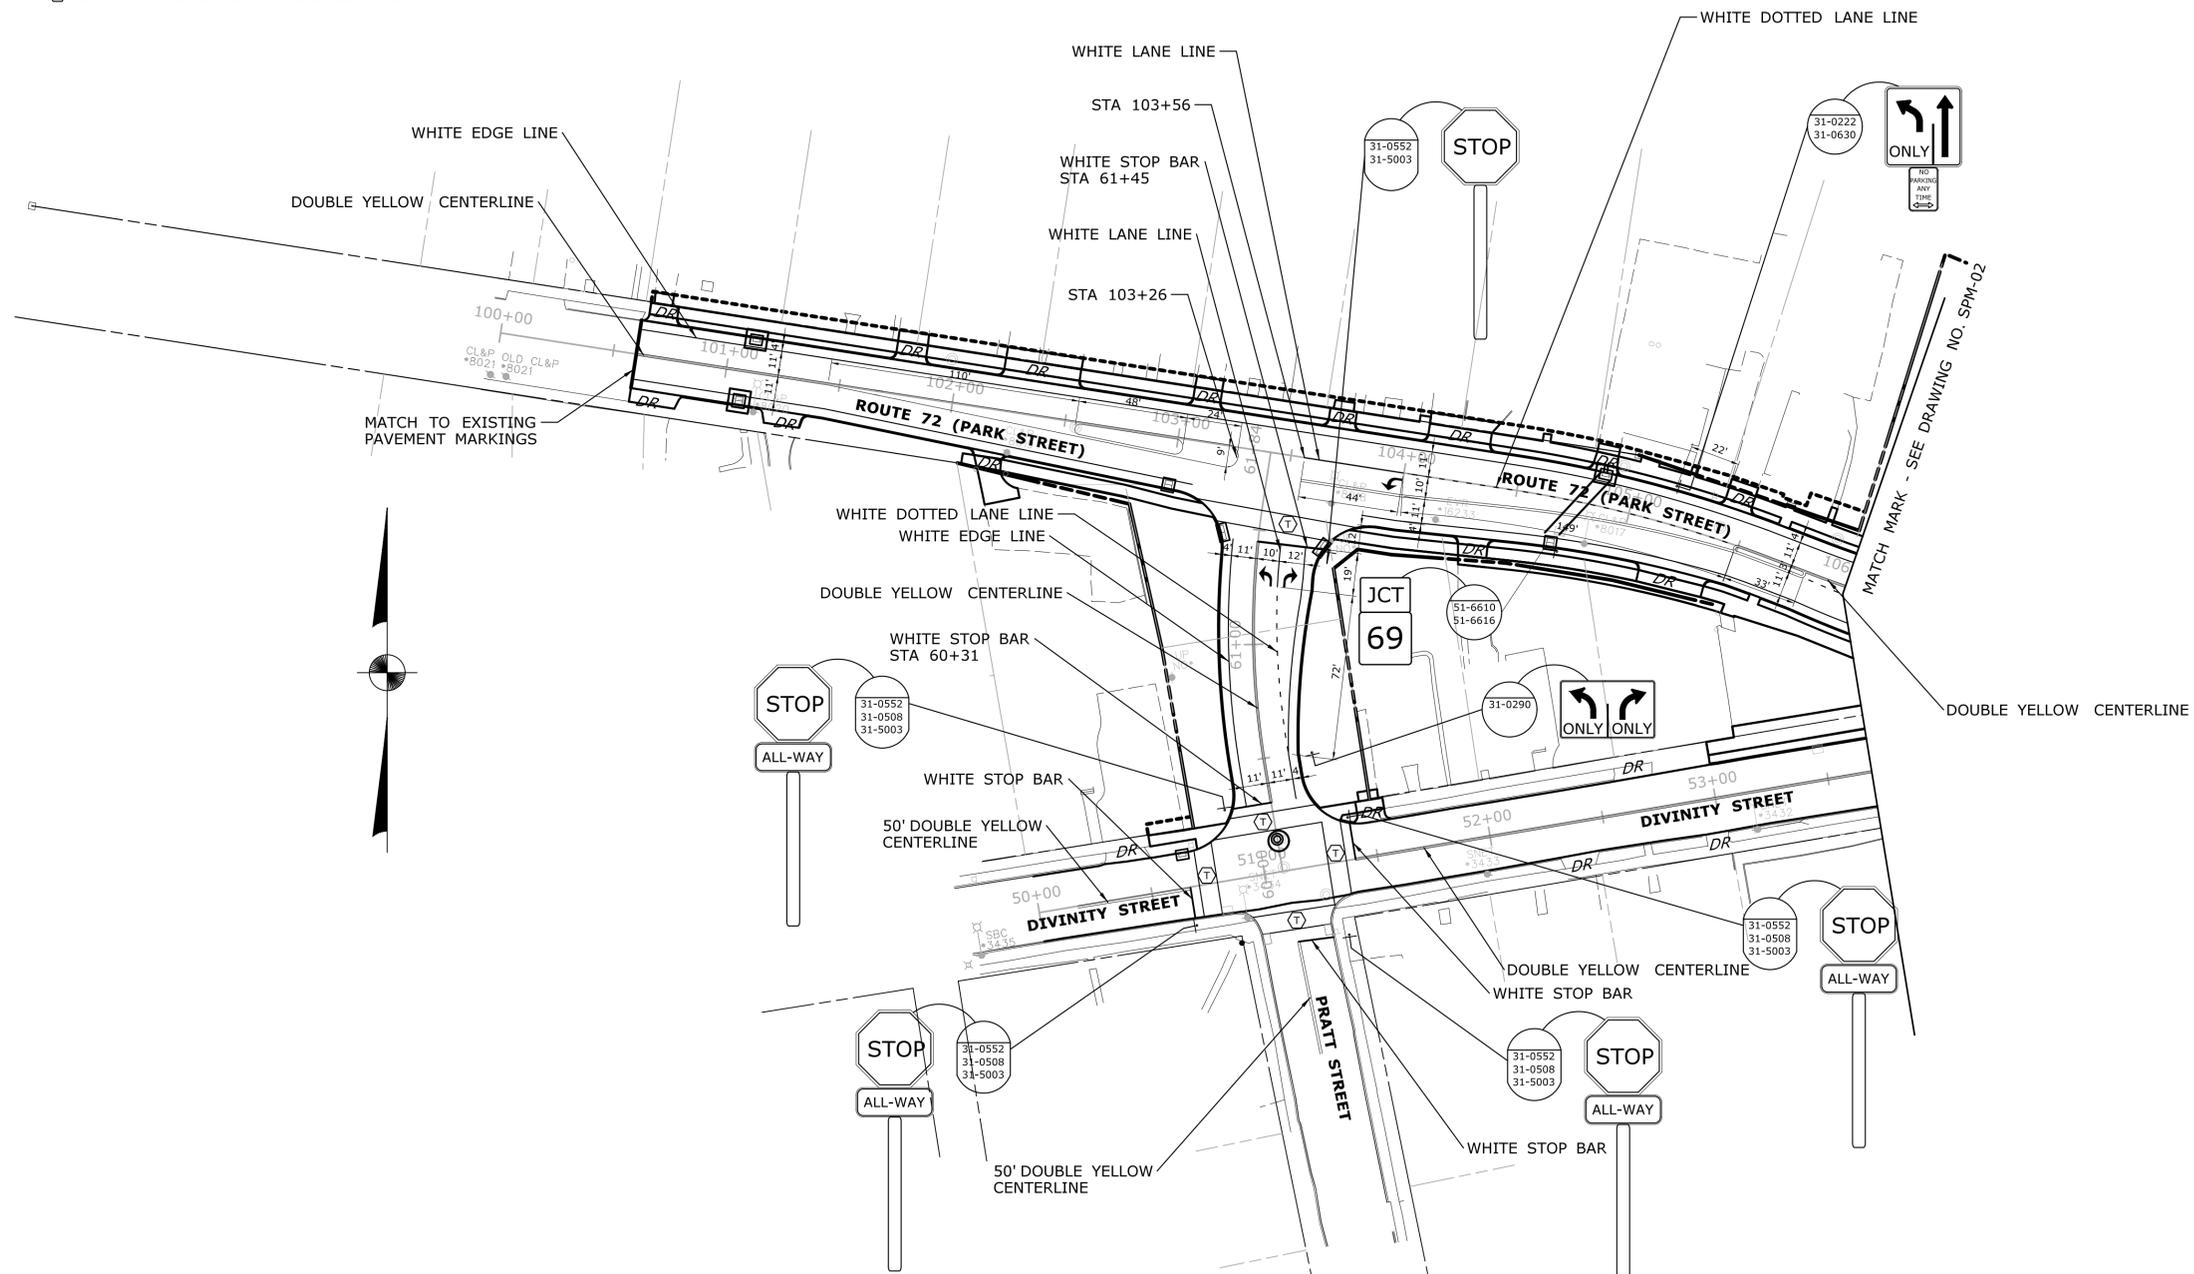


FINAL DESIGN REVIEW

THE INFORMATION, INCLUDING ESTIMATED QUANTITIES OF WORK, SHOWN ON THESE SHEETS IS BASED ON LIMITED INVESTIGATIONS BY THE STATE AND IS IN NO WAY WARRANTED TO INDICATE THE CONDITIONS OF ACTUAL QUANTITIES OF WORK WHICH WILL BE REQUIRED.		DESIGNER/DRAFTER: KRM CHECKED BY: BFS SCALE IN FEET 0 40 80 SCALE 1"=40' Plotted Date: 11/24/2021	STATE OF CONNECTICUT DEPARTMENT OF TRANSPORTATION FILENAME: ...TR_MSH_SSP_0017_0187_01.dgn	SIGNATURE/BLOCK: OFFICE OF ENGINEERING APPROVED BY:	PROJECT TITLE: MAJOR INTERSECTION WORK ON ROUTE 72 AT ROUTE 69	TOWN: BRISTOL	PROJECT NO. 0017-0187 DRAWING NO. SPM-01 SHEET NO.
REV.	DATE	REVISION DESCRIPTION	SHEET NO.	DRAWING TITLE: SIGNING AND PAVEMENT MARKING PLAN			

NOTES

- 1- ALL FINAL PAVEMENT MARKINGS TO BE EPOXY RESIN.
 - 2- PAVEMENT MARKINGS TO BE INSTALLED AS SHOWN ON TRAFFIC STANDARD SHEET TR-1210 08 - "PAVEMENT MARKINGS FOR NON-FREWAYS" OR AS INSTRUCTED BY THE ENGINEER.
 - 3- SIGNS TO BE INSTALLED AS SHOWN ON TRAFFIC STANDARD SHEETS TR-1208 01 - "SIGN PLACEMENT AND RETROREFLECTIVE STRIP DETAILS" AND TR-1208 02 - "METAL SIGN POSTS AND SIGN MOUNTING DETAILS."
 - 4- A CLEAR PATH OF NOT LESS THAN 4 FEET SHALL BE PROVIDED IN SIDEWALK AREAS.
 - 5- SIGNS POSTED NEAR SIDEWALKS SHALL HAVE A MINIMUM HEIGHT OF 7 FEET.
 - 6- SIGN LOCATIONS ARE APPROXIMATE AND SHALL BE ADJUSTED AS DIRECTED BY THE ENGINEER.
 - 7- INSTALL PARKING SIGNS AT 45° ANGLES TO ROADWAYS.
- Ⓢ STATE MAINTAINED BAR-TYPE CROSSWALK.
 Ⓣ CITY MAINTAINED BAR-TYPE CROSSWALK.

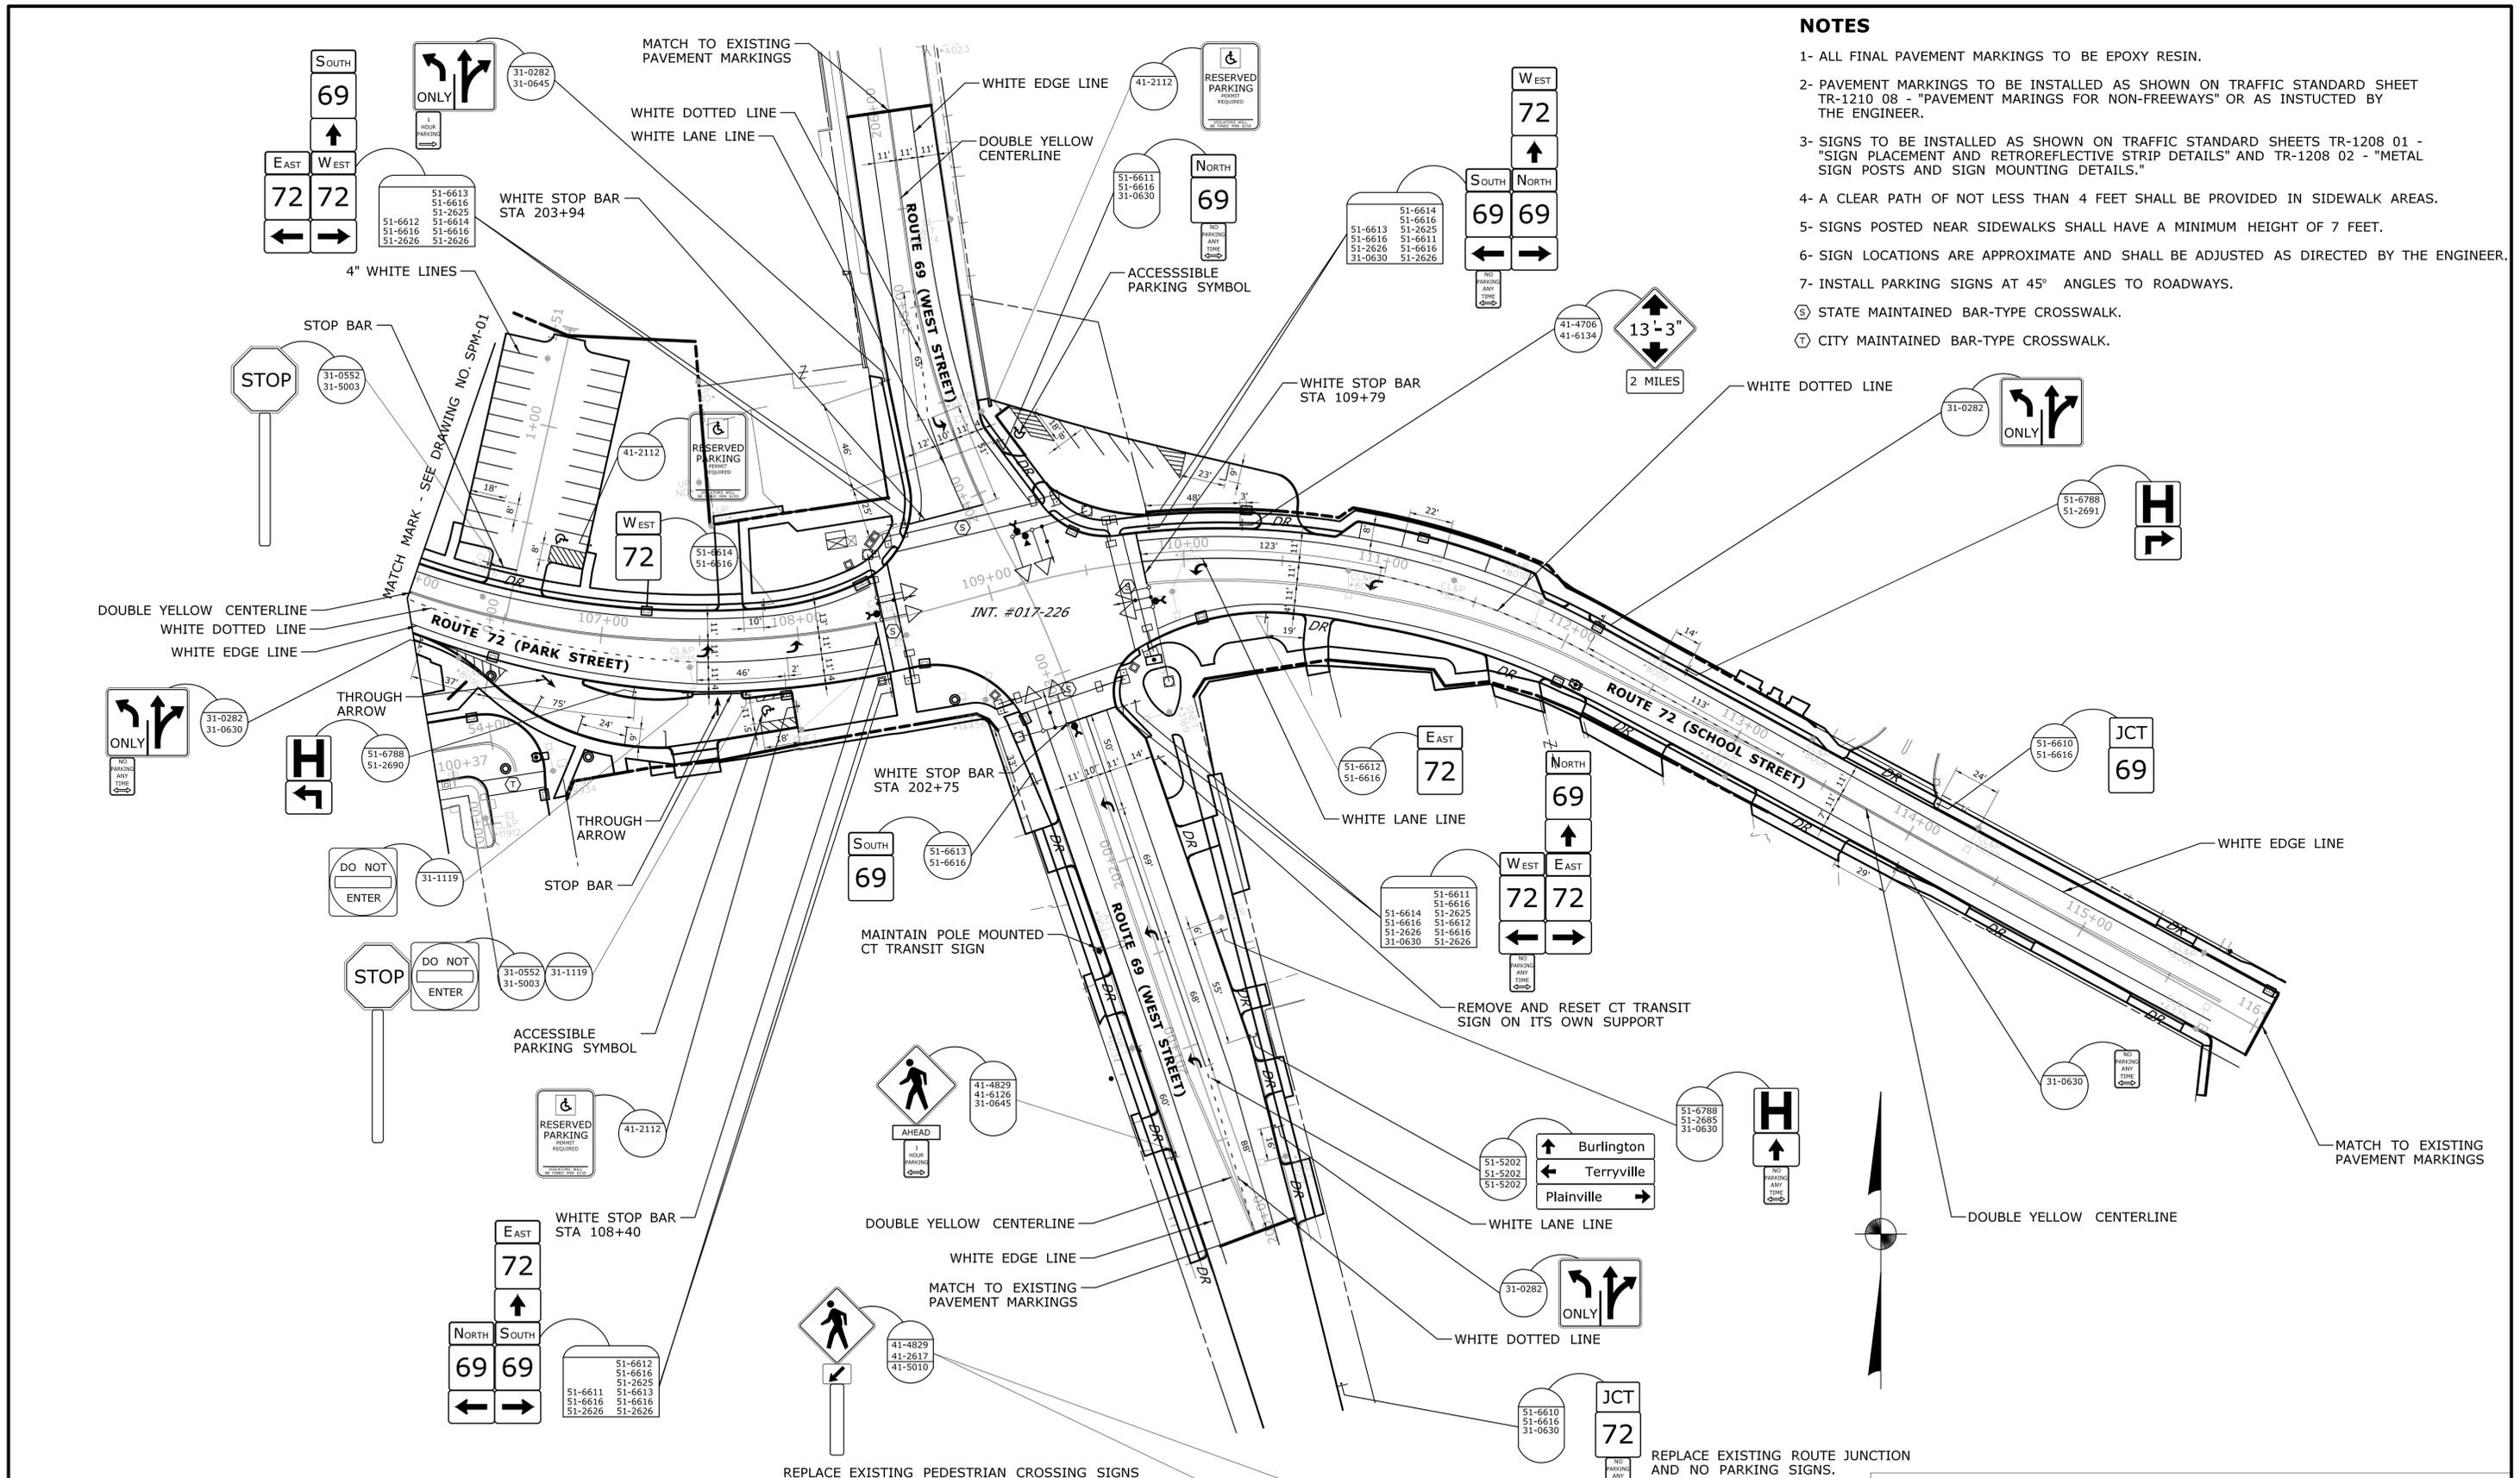

REPLACE EXISTING PEDESTRIAN CROSSING SIGNS AT INTERSECTION OF ROUTE 69 (WEST STREET) AT ORCHARD STREET AND CHESTNUT STREET.

REPLACE EXISTING ROUTE JUNCTION AND NO PARKING SIGNS.

FINAL DESIGN REVIEW

<p>MAJOR INTERSECTION WORK ON ROUTE 72 AT ROUTE 69</p>	<p>BRISTOL</p>	<p>PROJECT NO. 0017-0187 DRAWING NO. SPM-02 SHEET NO.</p>
<p>SIGNING AND PAVEMENT MARKING PLAN</p>		

REV.	DATE	REVISION DESCRIPTION	SHEET NO.

Plotted Date: 11/24/2021

DESIGNER/DRAFTER: **KRM**
 CHECKED BY: **BMS**

STATE OF CONNECTICUT
DEPARTMENT OF TRANSPORTATION

SCALE IN FEET
 0 40 80
 SCALE 1"=40'

Filename: ...TR_MSH_SSP_0017_0187_02.dgn

SIGNATURE/BLOCK:
OFFICE OF ENGINEERING

APPROVED BY:

PROJECT TITLE:
MAJOR INTERSECTION WORK ON ROUTE 72 AT ROUTE 69

R1 - SERIES		R2 - SERIES		R3 - SERIES						R4 - SERIES				R5 - SERIES	
R1-1 LEGEND - WHITE BACKGROUND - RED <table border="1"> <thead> <tr><th>AREA (SQ. FT.)</th><th>SIZE (INCHES)</th><th>CONN. D.O.T. #</th><th>POSTS</th><th>ALUM. THK.</th></tr> </thead> <tbody> <tr><td>1.85</td><td>18</td><td>31-0532</td><td>1</td><td>.080</td></tr> <tr><td>5.19</td><td>30</td><td>31-0552</td><td>1</td><td>.080</td></tr> <tr><td>7.98</td><td>36</td><td>31-0553</td><td>1</td><td>.080</td></tr> <tr><td>13.3</td><td>48</td><td>31-0557</td><td>2</td><td>.100</td></tr> </tbody> </table>		AREA (SQ. FT.)	SIZE (INCHES)	CONN. D.O.T. #	POSTS	ALUM. THK.	1.85	18	31-0532	1	.080	5.19	30	31-0552	1	.080	7.98	36	31-0553	1	.080	13.3	48	31-0557	2	.100	R2-1 <table border="1"> <thead> <tr><th>AREA (SQ. FT.)</th><th>SIZE (INCHES)</th><th>CONN. D.O.T. #</th><th>POSTS</th><th>ALUM. THK.</th></tr> </thead> <tbody> <tr><td>5.00</td><td>24X30</td><td>31-5505</td><td>1</td><td>.080</td></tr> <tr><td>7.50</td><td>30X36</td><td>31-5504</td><td>1</td><td>.080</td></tr> <tr><td>12.00</td><td>36X48</td><td>31-5506</td><td>2</td><td>.100</td></tr> <tr><td>20.00</td><td>48X60</td><td>31-5507</td><td>2</td><td>.100</td></tr> </tbody> </table>		AREA (SQ. FT.)	SIZE (INCHES)	CONN. D.O.T. #	POSTS	ALUM. THK.	5.00	24X30	31-5505	1	.080	7.50	30X36	31-5504	1	.080	12.00	36X48	31-5506	2	.100	20.00	48X60	31-5507	2	.100	R3-1 LEGEND - BLACK BACKGROUND - WHITE CIRCLE & DIAGONAL - RED <table border="1"> <thead> <tr><th>AREA (SQ. FT.)</th><th>SIZE (INCHES)</th><th>CONN. D.O.T. #</th><th>POSTS</th><th>ALUM. THK.</th></tr> </thead> <tbody> <tr><td>4.00</td><td>24X24</td><td>31-1604</td><td>1</td><td>.080</td></tr> <tr><td>9.00</td><td>36X36</td><td>31-1627</td><td>2</td><td>.080</td></tr> </tbody> </table>		AREA (SQ. FT.)	SIZE (INCHES)	CONN. D.O.T. #	POSTS	ALUM. THK.	4.00	24X24	31-1604	1	.080	9.00	36X36	31-1627	2	.080	R3-5 31-0183		R3-6 31-0184		R3-8 31-0282		R3-8b 31-0283		R4-1 <table border="1"> <thead> <tr><th>AREA (SQ. FT.)</th><th>SIZE (INCHES)</th><th>CONN. D.O.T. #</th><th>POSTS</th><th>ALUM. THK.</th></tr> </thead> <tbody> <tr><td>5.00</td><td>24X30</td><td>31-1502</td><td>1</td><td>.080</td></tr> <tr><td>20.00</td><td>48X60</td><td>31-1574</td><td>2</td><td>.100</td></tr> </tbody> </table>		AREA (SQ. FT.)	SIZE (INCHES)	CONN. D.O.T. #	POSTS	ALUM. THK.	5.00	24X30	31-1502	1	.080	20.00	48X60	31-1574	2	.100	R4-16 <table border="1"> <thead> <tr><th>AREA (SQ. FT.)</th><th>SIZE (INCHES)</th><th>CONN. D.O.T. #</th><th>POSTS</th><th>ALUM. THK.</th></tr> </thead> <tbody> <tr><td>6.25</td><td>30X30</td><td>31-1119</td><td>1</td><td>.080</td></tr> <tr><td>9.00</td><td>36X36</td><td>31-1120</td><td>2</td><td>.080</td></tr> <tr><td>16.00</td><td>48X48</td><td>31-1121</td><td>2</td><td>.100</td></tr> </tbody> </table>		AREA (SQ. FT.)	SIZE (INCHES)	CONN. D.O.T. #	POSTS	ALUM. THK.	6.25	30X30	31-1119	1	.080	9.00	36X36	31-1120	2	.080	16.00	48X48	31-1121	2	.100	R5-1 LEGEND - WHITE BACKGROUND - WHITE CIRCLE - RED <table border="1"> <thead> <tr><th>AREA (SQ. FT.)</th><th>SIZE (INCHES)</th><th>CONN. D.O.T. #</th><th>POSTS</th><th>ALUM. THK.</th></tr> </thead> <tbody> <tr><td>6.25</td><td>30X30</td><td>31-1119</td><td>1</td><td>.080</td></tr> <tr><td>9.00</td><td>36X36</td><td>31-1120</td><td>2</td><td>.080</td></tr> <tr><td>16.00</td><td>48X48</td><td>31-1121</td><td>2</td><td>.100</td></tr> </tbody> </table>		AREA (SQ. FT.)	SIZE (INCHES)	CONN. D.O.T. #	POSTS	ALUM. THK.	6.25	30X30	31-1119	1	.080	9.00	36X36	31-1120	2	.080	16.00	48X48	31-1121	2	.100	R5-10a(CT) <table border="1"> <thead> <tr><th>AREA (SQ. FT.)</th><th>SIZE (INCHES)</th><th>CONN. D.O.T. #</th><th>POSTS</th><th>ALUM. THK.</th></tr> </thead> <tbody> <tr><td>9.00</td><td>36X36</td><td>31-1775</td><td>2</td><td>.100</td></tr> </tbody> </table>		AREA (SQ. FT.)	SIZE (INCHES)	CONN. D.O.T. #	POSTS	ALUM. THK.	9.00	36X36	31-1775	2	.100
AREA (SQ. FT.)	SIZE (INCHES)	CONN. D.O.T. #	POSTS	ALUM. THK.	
1.85	18	31-0532	1	.080	
5.19	30	31-0552	1	.080	
7.98	36	31-0553	1	.080	
13.3	48	31-0557	2	.100	
AREA (SQ. FT.)	SIZE (INCHES)	CONN. D.O.T. #	POSTS	ALUM. THK.	
5.00	24X30	31-5505	1	.080	
7.50	30X36	31-5504	1	.080	
12.00	36X48	31-5506	2	.100	
20.00	48X60	31-5507	2	.100	
AREA (SQ. FT.)	SIZE (INCHES)	CONN. D.O.T. #	POSTS	ALUM. THK.	
4.00	24X24	31-1604	1	.080	
9.00	36X36	31-1627	2	.080	
AREA (SQ. FT.)	SIZE (INCHES)	CONN. D.O.T. #	POSTS	ALUM. THK.	
5.00	24X30	31-1502	1	.080	
20.00	48X60	31-1574	2	.100	
AREA (SQ. FT.)	SIZE (INCHES)	CONN. D.O.T. #	POSTS	ALUM. THK.	
6.25	30X30	31-1119	1	.080	
9.00	36X36	31-1120	2	.080	
16.00	48X48	31-1121	2	.100	
AREA (SQ. FT.)	SIZE (INCHES)	CONN. D.O.T. #	POSTS	ALUM. THK.	
6.25	30X30	31-1119	1	.080	
9.00	36X36	31-1120	2	.080	
16.00	48X48	31-1121	2	.100	
AREA (SQ. FT.)	SIZE (INCHES)	CONN. D.O.T. #	POSTS	ALUM. THK.	
9.00	36X36	31-1775	2	.100	
R1-2 LEGEND - RED BACKGROUND - WHITE <table border="1"> <thead> <tr><th>AREA (SQ. FT.)</th><th>SIZE (INCHES)</th><th>CONN. D.O.T. #</th><th>POSTS</th><th>ALUM. THK.</th></tr> </thead> <tbody> <tr><td>0.97</td><td>18</td><td>31-0520</td><td>1</td><td>.080</td></tr> <tr><td>3.90</td><td>36</td><td>31-0523</td><td>1</td><td>.080</td></tr> <tr><td>6.77</td><td>48</td><td>31-0522</td><td>2</td><td>.100</td></tr> <tr><td>10.83</td><td>60</td><td>31-0528</td><td>2</td><td>.100</td></tr> </tbody> </table>		AREA (SQ. FT.)	SIZE (INCHES)	CONN. D.O.T. #	POSTS	ALUM. THK.	0.97	18	31-0520	1	.080	3.90	36	31-0523	1	.080	6.77	48	31-0522	2	.100	10.83	60	31-0528	2	.100	R2-4a <table border="1"> <thead> <tr><th>AREA (SQ. FT.)</th><th>SIZE (INCHES)</th><th>CONN. D.O.T. #</th><th>POSTS</th><th>ALUM. THK.</th></tr> </thead> <tbody> <tr><td>32</td><td>48X96</td><td>31-5510</td><td>2</td><td>.125</td></tr> </tbody> </table>		AREA (SQ. FT.)	SIZE (INCHES)	CONN. D.O.T. #	POSTS	ALUM. THK.	32	48X96	31-5510	2	.125	R3-2 LEGEND - BLACK BACKGROUND - WHITE CIRCLE & DIAGONAL - RED <table border="1"> <thead> <tr><th>AREA (SQ. FT.)</th><th>SIZE (INCHES)</th><th>CONN. D.O.T. #</th><th>POSTS</th><th>ALUM. THK.</th></tr> </thead> <tbody> <tr><td>4.00</td><td>24X24</td><td>31-1603</td><td>1</td><td>.080</td></tr> <tr><td>9.00</td><td>36X36</td><td>31-1629</td><td>2</td><td>.080</td></tr> </tbody> </table>		AREA (SQ. FT.)	SIZE (INCHES)	CONN. D.O.T. #	POSTS	ALUM. THK.	4.00	24X24	31-1603	1	.080	9.00	36X36	31-1629	2	.080	R3-6 31-0157		R3-8 31-0158		R3-8 31-0295		R3-8 31-0219		R3-8b 31-0307		R3-8b 31-0372	
AREA (SQ. FT.)	SIZE (INCHES)	CONN. D.O.T. #	POSTS	ALUM. THK.	
0.97	18	31-0520	1	.080	
3.90	36	31-0523	1	.080	
6.77	48	31-0522	2	.100	
10.83	60	31-0528	2	.100	
AREA (SQ. FT.)	SIZE (INCHES)	CONN. D.O.T. #	POSTS	ALUM. THK.	
32	48X96	31-5510	2	.125	
AREA (SQ. FT.)	SIZE (INCHES)	CONN. D.O.T. #	POSTS	ALUM. THK.	
4.00	24X24	31-1603	1	.080	
9.00	36X36	31-1629	2	.080	
R1-3P LEGEND - WHITE BACKGROUND - RED <table border="1"> <thead> <tr><th>AREA (SQ. FT.)</th><th>SIZE (INCHES)</th><th>CONN. D.O.T. #</th><th>POSTS</th><th>ALUM. THK.</th></tr> </thead> <tbody> <tr><td>0.75</td><td>18X6</td><td>31-0508</td><td></td><td>.080</td></tr> </tbody> </table>		AREA (SQ. FT.)	SIZE (INCHES)	CONN. D.O.T. #	POSTS	ALUM. THK.	0.75	18X6	31-0508		.080	R3-3 <table border="1"> <thead> <tr><th>AREA (SQ. FT.)</th><th>SIZE (INCHES)</th><th>CONN. D.O.T. #</th><th>POSTS</th><th>ALUM. THK.</th></tr> </thead> <tbody> <tr><td>4.00</td><td>24X24</td><td>31-1648</td><td>1</td><td>.080</td></tr> <tr><td>9.00</td><td>36X36</td><td>31-1647</td><td>2</td><td>.080</td></tr> </tbody> </table>		AREA (SQ. FT.)	SIZE (INCHES)	CONN. D.O.T. #	POSTS	ALUM. THK.	4.00	24X24	31-1648	1	.080	9.00	36X36	31-1647	2	.080	R3-7 <table border="1"> <thead> <tr><th>AREA (SQ. FT.)</th><th>SIZE (INCHES)</th><th>CONN. D.O.T. #</th><th>POSTS</th><th>ALUM. THK.</th></tr> </thead> <tbody> <tr><td>6.25</td><td>30X30</td><td>31-0117</td><td>1</td><td>.080</td></tr> <tr><td>9.00</td><td>36X36</td><td>31-0120</td><td>2</td><td>.080</td></tr> </tbody> </table>		AREA (SQ. FT.)	SIZE (INCHES)	CONN. D.O.T. #	POSTS	ALUM. THK.	6.25	30X30	31-0117	1	.080	9.00	36X36	31-0120	2	.080	R3-8 31-0222		R3-8 31-0223		R3-8 31-0279		R3-8b 31-0334		R3-8b 31-0370		R3-8b 31-0371	
AREA (SQ. FT.)	SIZE (INCHES)	CONN. D.O.T. #	POSTS	ALUM. THK.	
0.75	18X6	31-0508		.080	
AREA (SQ. FT.)	SIZE (INCHES)	CONN. D.O.T. #	POSTS	ALUM. THK.	
4.00	24X24	31-1648	1	.080	
9.00	36X36	31-1647	2	.080	
AREA (SQ. FT.)	SIZE (INCHES)	CONN. D.O.T. #	POSTS	ALUM. THK.	
6.25	30X30	31-0117	1	.080	
9.00	36X36	31-0120	2	.080	
R3-4 LEGEND - BLACK BACKGROUND - WHITE CIRCLE & DIAGONAL - RED <table border="1"> <thead> <tr><th>AREA (SQ. FT.)</th><th>SIZE (INCHES)</th><th>CONN. D.O.T. #</th><th>POSTS</th><th>ALUM. THK.</th></tr> </thead> <tbody> <tr><td>4.00</td><td>24X24</td><td>31-1622</td><td>1</td><td>.080</td></tr> <tr><td>9.00</td><td>36X36</td><td>31-1632</td><td>2</td><td>.080</td></tr> </tbody> </table>		AREA (SQ. FT.)	SIZE (INCHES)	CONN. D.O.T. #	POSTS	ALUM. THK.	4.00	24X24	31-1622	1	.080	9.00	36X36	31-1632	2	.080	R3-7 <table border="1"> <thead> <tr><th>AREA (SQ. FT.)</th><th>SIZE (INCHES)</th><th>CONN. D.O.T. #</th><th>POSTS</th><th>ALUM. THK.</th></tr> </thead> <tbody> <tr><td>6.25</td><td>30X30</td><td>31-0118</td><td>1</td><td>.080</td></tr> <tr><td>9.00</td><td>36X36</td><td>31-0123</td><td>2</td><td>.080</td></tr> </tbody> </table>		AREA (SQ. FT.)	SIZE (INCHES)	CONN. D.O.T. #	POSTS	ALUM. THK.	6.25	30X30	31-0118	1	.080	9.00	36X36	31-0123	2	.080	R3-8 31-0262		R3-8 31-0261		R3-8b 31-0370		R3-8b 31-0371		R5-10a(CT) LEGEND - BLACK TOP SECTION BACKGROUND - YELLOW BOTTOM SECTION BACKGROUND - WHITE <table border="1"> <thead> <tr><th>AREA (SQ. FT.)</th><th>SIZE (INCHES)</th><th>CONN. D.O.T. #</th><th>POSTS</th><th>ALUM. THK.</th></tr> </thead> <tbody> <tr><td>5.00</td><td>24X30</td><td>31-1526</td><td>1</td><td>.080</td></tr> <tr><td>12.00</td><td>36X48</td><td>31-1536</td><td>2</td><td>.100</td></tr> <tr><td>20.00</td><td>48X60</td><td>31-1546</td><td>2</td><td>.100</td></tr> </tbody> </table>		AREA (SQ. FT.)	SIZE (INCHES)	CONN. D.O.T. #	POSTS	ALUM. THK.	5.00	24X30	31-1526	1	.080	12.00	36X48	31-1536	2	.100	20.00	48X60	31-1546	2	.100	R5-10c <table border="1"> <thead> <tr><th>AREA (SQ. FT.)</th><th>SIZE (INCHES)</th><th>CONN. D.O.T. #</th><th>POSTS</th><th>ALUM. THK.</th></tr> </thead> <tbody> <tr><td>2.00</td><td>24X12</td><td>31-1774</td><td>1</td><td>.080</td></tr> </tbody> </table>		AREA (SQ. FT.)	SIZE (INCHES)	CONN. D.O.T. #	POSTS	ALUM. THK.	2.00	24X12	31-1774	1	.080	
AREA (SQ. FT.)	SIZE (INCHES)	CONN. D.O.T. #	POSTS	ALUM. THK.	
4.00	24X24	31-1622	1	.080	
9.00	36X36	31-1632	2	.080	
AREA (SQ. FT.)	SIZE (INCHES)	CONN. D.O.T. #	POSTS	ALUM. THK.	
6.25	30X30	31-0118	1	.080	
9.00	36X36	31-0123	2	.080	
AREA (SQ. FT.)	SIZE (INCHES)	CONN. D.O.T. #	POSTS	ALUM. THK.	
5.00	24X30	31-1526	1	.080	
12.00	36X48	31-1536	2	.100	
20.00	48X60	31-1546	2	.100	
AREA (SQ. FT.)	SIZE (INCHES)	CONN. D.O.T. #	POSTS	ALUM. THK.	
2.00	24X12	31-1774	1	.080	

R6 - SERIES		R7 - SERIES		R8 - SERIES		R9 - SERIES		R10 - SERIES				R11 - SERIES		RETROREFLECTIVE STRIP	
R6-1 <table border="1"> <thead> <tr><th>AREA (SQ. FT.)</th><th>SIZE (INCHES)</th><th>CONN. D.O.T. #</th><th>POSTS</th><th>ALUM. THK.</th></tr> </thead> <tbody> <tr><td>3.00</td><td>36X12</td><td>31-1188</td><td>1</td><td>.080</td></tr> <tr><td>6.75</td><td>54X18</td><td>31-1189</td><td>2</td><td>.100</td></tr> </tbody> </table>		AREA (SQ. FT.)	SIZE (INCHES)	CONN. D.O.T. #	POSTS	ALUM. THK.	3.00	36X12	31-1188	1	.080	6.75	54X18	31-1189	2	.100	R7-1 (R) → (L) ← (D) ↔ LEGEND - RED BACKGROUND - WHITE <table border="1"> <thead> <tr><th>AREA (SQ. FT.)</th><th>SIZE (INCHES)</th><th>CONN. D.O.T. #</th><th>POSTS</th><th>ALUM. THK.</th></tr> </thead> <tbody> <tr><td>1.50</td><td>12X18</td><td>31-0630</td><td>1</td><td>.080</td></tr> </tbody> </table>		AREA (SQ. FT.)	SIZE (INCHES)	CONN. D.O.T. #	POSTS	ALUM. THK.	1.50	12X18	31-0630	1	.080	R8-7 <table border="1"> <thead> <tr><th>AREA (SQ. FT.)</th><th>SIZE (INCHES)</th><th>CONN. D.O.T. #</th><th>POSTS</th><th>ALUM. THK.</th></tr> </thead> <tbody> <tr><td>12.00</td><td>48X36</td><td>31-0670</td><td>2</td><td>.100</td></tr> </tbody> </table>		AREA (SQ. FT.)	SIZE (INCHES)	CONN. D.O.T. #	POSTS	ALUM. THK.	12.00	48X36	31-0670	2	.100	R9-3 LEGEND - BLACK BACKGROUND - WHITE CIRCLE & DIAGONAL - RED <table border="1"> <thead> <tr><th>AREA (SQ. FT.)</th><th>SIZE (INCHES)</th><th>CONN. D.O.T. #</th><th>POSTS</th><th>ALUM. THK.</th></tr> </thead> <tbody> <tr><td>2.25</td><td>18X18</td><td>31-1705</td><td>1</td><td>.080</td></tr> <tr><td>4.00</td><td>24X24</td><td>31-1769</td><td>1</td><td>.080</td></tr> <tr><td>6.25</td><td>30X30</td><td>31-1770</td><td>1</td><td>.080</td></tr> </tbody> </table>		AREA (SQ. FT.)	SIZE (INCHES)	CONN. D.O.T. #	POSTS	ALUM. THK.	2.25	18X18	31-1705	1	.080	4.00	24X24	31-1769	1	.080	6.25	30X30	31-1770	1	.080	R10-6 31-0801		R10-11b 31-0802		R10-11c(CT) 31-0847		R11-1 <table border="1"> <thead> <tr><th>AREA (SQ. FT.)</th><th>SIZE (INCHES)</th><th>CONN. D.O.T. #</th><th>POSTS</th><th>ALUM. THK.</th></tr> </thead> <tbody> <tr><td>5.00</td><td>24X30</td><td>31-1915</td><td>1</td><td>.080</td></tr> <tr><td>20.00</td><td>48X60</td><td>31-1918</td><td>2</td><td>.100</td></tr> </tbody> </table>		AREA (SQ. FT.)	SIZE (INCHES)	CONN. D.O.T. #	POSTS	ALUM. THK.	5.00	24X30	31-1915	1	.080	20.00	48X60	31-1918	2	.100	LEGEND - N/A BACKGROUND - RED <table border="1"> <thead> <tr><th>AREA (SQ. FT.)</th><th>SIZE (INCHES)</th><th>CONN. D.O.T. #</th><th>POSTS</th><th>ALUM. THK.</th></tr> </thead> <tbody> <tr><td>1.00</td><td>4X48</td><td>31-5003</td><td>1</td><td>.080</td></tr> <tr><td>2.00</td><td>4X72</td><td>31-5004</td><td>1</td><td>.080</td></tr> </tbody> </table>		AREA (SQ. FT.)	SIZE (INCHES)	CONN. D.O.T. #	POSTS	ALUM. THK.	1.00	4X48	31-5003	1	.080	2.00	4X72	31-5004	1	.080			
AREA (SQ. FT.)	SIZE (INCHES)	CONN. D.O.T. #	POSTS	ALUM. THK.	
3.00	36X12	31-1188	1	.080	
6.75	54X18	31-1189	2	.100	
AREA (SQ. FT.)	SIZE (INCHES)	CONN. D.O.T. #	POSTS	ALUM. THK.	
1.50	12X18	31-0630	1	.080	
AREA (SQ. FT.)	SIZE (INCHES)	CONN. D.O.T. #	POSTS	ALUM. THK.	
12.00	48X36	31-0670	2	.100	
AREA (SQ. FT.)	SIZE (INCHES)	CONN. D.O.T. #	POSTS	ALUM. THK.	
2.25	18X18	31-1705	1	.080	
4.00	24X24	31-1769	1	.080	
6.25	30X30	31-1770	1	.080	
AREA (SQ. FT.)	SIZE (INCHES)	CONN. D.O.T. #	POSTS	ALUM. THK.	
5.00	24X30	31-1915	1	.080	
20.00	48X60	31-1918	2	.100	
AREA (SQ. FT.)	SIZE (INCHES)	CONN. D.O.T. #	POSTS	ALUM. THK.	
1.00	4X48	31-5003	1	.080	
2.00	4X72	31-5004	1	.080	
R6-1 <table border="1"> <thead> <tr><th>AREA (SQ. FT.)</th><th>SIZE (INCHES)</th><th>CONN. D.O.T. #</th><th>POSTS</th><th>ALUM. THK.</th></tr> </thead> <tbody> <tr><td>3.00</td><td>36X12</td><td>31-1177</td><td>1</td><td>.080</td></tr> <tr><td>6.75</td><td>54X18</td><td>31-1178</td><td>2</td><td>.100</td></tr> </tbody> </table>		AREA (SQ. FT.)	SIZE (INCHES)	CONN. D.O.T. #	POSTS	ALUM. THK.	3.00	36X12	31-1177	1	.080	6.75	54X18	31-1178	2	.100	R7-2a VARIABLE TIMES (R) → (L) ← (D) ↔ LEGEND - RED BACKGROUND - WHITE <table border="1"> <thead> <tr><th>AREA (SQ. FT.)</th><th>SIZE (INCHES)</th><th>CONN. D.O.T. #</th><th>POSTS</th><th>ALUM. THK.</th></tr> </thead> <tbody> <tr><td>1.50</td><td>12X18</td><td>31-0603</td><td>1</td><td>.080</td></tr> </tbody> </table>		AREA (SQ. FT.)	SIZE (INCHES)	CONN. D.O.T. #	POSTS	ALUM. THK.	1.50	12X18	31-0603	1	.080	R9-3a <table border="1"> <thead> <tr><th>AREA (SQ. FT.)</th><th>SIZE (INCHES)</th><th>CONN. D.O.T. #</th><th>POSTS</th><th>ALUM. THK.</th></tr> </thead> <tbody> <tr><td>1.50</td><td>12X18</td><td>31-1702</td><td>1</td><td>.080</td></tr> </tbody> </table>		AREA (SQ. FT.)	SIZE (INCHES)	CONN. D.O.T. #	POSTS	ALUM. THK.	1.50	12X18	31-1702	1	.080	R10-7 <table border="1"> <thead> <tr><th>AREA (SQ. FT.)</th><th>SIZE (INCHES)</th><th>CONN. D.O.T. #</th><th>POSTS</th><th>ALUM. THK.</th></tr> </thead> <tbody> <tr><td>5.00</td><td>24X30</td><td>31-0806</td><td>1</td><td>.080</td></tr> </tbody> </table>		AREA (SQ. FT.)	SIZE (INCHES)	CONN. D.O.T. #	POSTS	ALUM. THK.	5.00	24X30	31-0806	1	.080	R10-10L <table border="1"> <thead> <tr><th>AREA (SQ. FT.)</th><th>SIZE (INCHES)</th><th>CONN. D.O.T. #</th><th>POSTS</th><th>ALUM. THK.</th></tr> </thead> <tbody> <tr><td>7.50</td><td>30X36</td><td>31-0852</td><td>1</td><td>.080</td></tr> </tbody> </table>		AREA (SQ. FT.)	SIZE (INCHES)	CONN. D.O.T. #	POSTS	ALUM. THK.	7.50	30X36	31-0852	1	.080	R10-11a <table border="1"> <thead> <tr><th>AREA (SQ. FT.)</th><th>SIZE (INCHES)</th><th>CONN. D.O.T. #</th><th>POSTS</th><th>ALUM. THK.</th></tr> </thead> <tbody> <tr><td>7.50</td><td>30X36</td><td>31-0830</td><td>1</td><td>.080</td></tr> <tr><td>12.00</td><td>36X48</td><td>31-0819</td><td>2</td><td>.100</td></tr> </tbody> </table>		AREA (SQ. FT.)	SIZE (INCHES)	CONN. D.O.T. #	POSTS	ALUM. THK.	7.50	30X36	31-0830	1	.080	12.00	36X48	31-0819	2	.100	R7-5 (L) ↔ (R) ↔ (D) ↔ LEGEND - GREEN BACKGROUND - WHITE <table border="1"> <thead> <tr><th>AREA (SQ. FT.)</th><th>SIZE (INCHES)</th><th>CONN. D.O.T. #</th><th>POSTS</th><th>ALUM. THK.</th></tr> </thead> <tbody> <tr><td>1.50</td><td>12X18</td><td>31-0645</td><td>1</td><td>.080</td></tr> </tbody> </table>		AREA (SQ. FT.)	SIZE (INCHES)	CONN. D.O.T. #	POSTS	ALUM. THK.	1.50	12X18	31-0645	1	.080	R7-(CT) (L) ↔ (R) ↔ (D) ↔ LEGEND - GREEN BACKGROUND - WHITE <table border="1"> <thead> <tr><th>AREA (SQ. FT.)</th><th>SIZE (INCHES)</th><th>CONN. D.O.T. #</th><th>POSTS</th><th>ALUM. THK.</th></tr> </thead> <tbody> <tr><td>2.00</td><td>12X24</td><td>31-0662</td><td>1</td><td>.080</td></tr> </tbody> </table>		AREA (SQ. FT.)	SIZE (INCHES)	CONN. D.O.T. #	POSTS	ALUM. THK.	2.00	12X24	31-0662	1	.080
AREA (SQ. FT.)	SIZE (INCHES)	CONN. D.O.T. #	POSTS	ALUM. THK.	
3.00	36X12	31-1177	1	.080	
6.75	54X18	31-1178	2	.100	
AREA (SQ. FT.)	SIZE (INCHES)	CONN. D.O.T. #	POSTS	ALUM. THK.	
1.50	12X18	31-0603	1	.080	
AREA (SQ. FT.)	SIZE (INCHES)	CONN. D.O.T. #	POSTS	ALUM. THK.	
1.50	12X18	31-1702	1	.080	
AREA (SQ. FT.)	SIZE (INCHES)	CONN. D.O.T. #	POSTS	ALUM. THK.	
5.00	24X30	31-0806	1	.080	
AREA (SQ. FT.)	SIZE (INCHES)	CONN. D.O.T. #	POSTS	ALUM. THK.	
7.50	30X36	31-0852	1	.080	
AREA (SQ. FT.)	SIZE (INCHES)	CONN. D.O.T. #	POSTS	ALUM. THK.	
7.50	30X36	31-0830	1	.080	
12.00	36X48	31-0819	2	.100	
AREA (SQ. FT.)	SIZE (INCHES)	CONN. D.O.T. #	POSTS	ALUM. THK.	
1.50	12X18	31-0645	1	.080	
AREA (SQ. FT.)	SIZE (INCHES)	CONN. D.O.T. #	POSTS	ALUM. THK.	
2.00	12X24	31-0662	1	.080	

- NOTES:**
1. THE LEGEND "O.S.T.A." SHALL APPEAR ON ALL R- SERIES SIGNS EXCEPT WHEN SUFFIXED WITH THE LETTER "Z".
 2. FOR SPECIFIC SIGN DESIGN CONTACT CONN. D.O.T., DIVISION OF TRAFFIC ENGINEERING. FOR BOLT HOLE PATTERN REFER TO FHWA PUBLICATION "STANDARD HIGHWAY SIGNS". SIGNS OF DIFFERENT DIMENSIONS TO BE ERRECTED ON THE SAME POSTS, OR SPAN/MAST ARM MOUNTED, MAY REQUIRE SPECIAL BOLT HOLE PATTERNS.
 3. POSTS - SEE STANDARD SHEET TR-1208-02 - "METAL SIGN POSTS AND SIGN MOUNTING DETAILS."
 4. POSTS SHALL BE 4 LBS./FT.
 5. SIGNS SHALL BE FABRICATED OF ONE CONTINUOUS PIECE OF SHEET ALUMINUM. SPLICING OF SHEET ALUMINUM WILL NOT BE ACCEPTED.
 6. FOR OVERHEAD MOUNTED SIGNS, SEE STANDARD SHEET TR-1114-01 - "BONDING AND UTILITY POLE ATTACHMENT DETAILS, SIGN HANGER, "Y" CLAMP DETAIL."
- COLORS:**
- BACKGROUND - WHITE - EXCEPT AS NOTED.
 LEGEND - BLACK - EXCEPT AS NOTED.
 ALL SIGNS TO USE TYPE IX RETROREFLECTIVE SHEETING.


THIS SIGN ADDED FOR THIS PROJECT ONLY.

REV.	DATE	REVISION DESCRIPTION	SHEET NO.
3	12-2018	REVISED RETROREFLECTIVE STRIPS	TR-GS_01
2	10-2018	REVISED R5-11 SIGNS PER MUTCD	TR-GS_01
1	6-2018	NEW SHEET ISSUED	TR-GS_01

S - SERIES	W1 - SERIES				W2 - SERIES				W3 - SERIES				W4 - SERIES				W5 - SERIES				W6 - SERIES				W7 - SERIES				W8 - SERIES	
 LEGEND - BLACK BACKGROUND - FLUORESCENT YELLOW GREEN <table border="1"> <thead> <tr> <th>AREA (SQ. FT)</th> <th>SIZE (INCHES)</th> <th>CONN. D.O.T. #</th> <th>POSTS</th> <th>ALUM. THK.</th> </tr> </thead> <tbody> <tr> <td>6.75</td> <td>36</td> <td>41-2112</td> <td>1</td> <td>.080</td> </tr> <tr> <td>12.00</td> <td>48</td> <td>41-2113</td> <td>2</td> <td>.100</td> </tr> </tbody> </table>	AREA (SQ. FT)	SIZE (INCHES)	CONN. D.O.T. #	POSTS	ALUM. THK.	6.75	36	41-2112	1	.080	12.00	48	41-2113	2	.100	 <table border="1"> <thead> <tr> <th>AREA (SQ. FT)</th> <th>SIZE (INCHES)</th> <th>CONN. D.O.T. #</th> <th>POSTS</th> <th>ALUM. THK.</th> </tr> </thead> <tbody> <tr> <td>6.25</td> <td>30</td> <td>41-4006</td> <td>1</td> <td>.080</td> </tr> <tr> <td>9.00</td> <td>36</td> <td>41-4031</td> <td>1</td> <td>.080</td> </tr> </tbody> </table>	AREA (SQ. FT)	SIZE (INCHES)	CONN. D.O.T. #	POSTS	ALUM. THK.	6.25	30	41-4006	1	.080	9.00	36	41-4031	1	.080	 <table border="1"> <thead> <tr> <th>AREA (SQ. FT)</th> <th>SIZE (INCHES)</th> <th>CONN. D.O.T. #</th> <th>POSTS</th> <th>ALUM. THK.</th> </tr> </thead> <tbody> <tr> <td>6.25</td> <td>30</td> <td>41-4005</td> <td>1</td> <td>.080</td> </tr> <tr> <td>9.00</td> <td>36</td> <td>41-4160</td> <td>1</td> <td>.080</td> </tr> </tbody> </table>	AREA (SQ. FT)	SIZE (INCHES)	CONN. D.O.T. #	POSTS	ALUM. THK.	6.25	30	41-4005	1	.080	9.00	36	41-4160	1	.080	 LEGEND - BLACK BACKGROUND - FLUORESCENT YELLOW (LEFT OR RIGHT) <table border="1"> <thead> <tr> <th>AREA (SQ. FT)</th> <th>SIZE (INCHES)</th> <th>CONN. D.O.T. #</th> <th>POSTS</th> <th>ALUM. THK.</th> </tr> </thead> <tbody> <tr> <td>8.00</td> <td>48X24</td> <td>41-4223</td> <td>2</td> <td>.100</td> </tr> <tr> <td>12.50</td> <td>60X30</td> <td>41-4262</td> <td>2</td> <td>.100</td> </tr> </tbody> </table>	AREA (SQ. FT)	SIZE (INCHES)	CONN. D.O.T. #	POSTS	ALUM. THK.	8.00	48X24	41-4223	2	.100	12.50	60X30	41-4262	2	.100	 <table border="1"> <thead> <tr> <th>AREA (SQ. FT)</th> <th>SIZE (INCHES)</th> <th>CONN. D.O.T. #</th> <th>POSTS</th> <th>ALUM. THK.</th> </tr> </thead> <tbody> <tr> <td>6.25</td> <td>30</td> <td>41-4226</td> <td>1</td> <td>.080</td> </tr> <tr> <td>9.00</td> <td>36</td> <td>41-4236</td> <td>1</td> <td>.080</td> </tr> </tbody> </table>	AREA (SQ. FT)	SIZE (INCHES)	CONN. D.O.T. #	POSTS	ALUM. THK.	6.25	30	41-4226	1	.080	9.00	36	41-4236	1	.080	 OCTAGON - RED <table border="1"> <thead> <tr> <th>AREA (SQ. FT)</th> <th>SIZE (INCHES)</th> <th>CONN. D.O.T. #</th> <th>POSTS</th> <th>ALUM. THK.</th> </tr> </thead> <tbody> <tr> <td>6.25</td> <td>30</td> <td>41-0501</td> <td>1</td> <td>.080</td> </tr> <tr> <td>16.00</td> <td>48</td> <td>41-0503</td> <td>2</td> <td>.100</td> </tr> </tbody> </table>	AREA (SQ. FT)	SIZE (INCHES)	CONN. D.O.T. #	POSTS	ALUM. THK.	6.25	30	41-0501	1	.080	16.00	48	41-0503	2	.100	 <table border="1"> <thead> <tr> <th>AREA (SQ. FT)</th> <th>SIZE (INCHES)</th> <th>CONN. D.O.T. #</th> <th>POSTS</th> <th>ALUM. THK.</th> </tr> </thead> <tbody> <tr> <td>9.00</td> <td>36</td> <td>41-4448</td> <td>1</td> <td>.080</td> </tr> <tr> <td>16.00</td> <td>48</td> <td>41-4452</td> <td>2</td> <td>.100</td> </tr> </tbody> </table>	AREA (SQ. FT)	SIZE (INCHES)	CONN. D.O.T. #	POSTS	ALUM. THK.	9.00	36	41-4448	1	.080	16.00	48	41-4452	2	.100	 <table border="1"> <thead> <tr> <th>AREA (SQ. FT)</th> <th>SIZE (INCHES)</th> <th>CONN. D.O.T. #</th> <th>POSTS</th> <th>ALUM. THK.</th> </tr> </thead> <tbody> <tr> <td>9.00</td> <td>36</td> <td>41-4449</td> <td>1</td> <td>.080</td> </tr> <tr> <td>16.00</td> <td>48</td> <td>41-4459</td> <td>2</td> <td>.100</td> </tr> </tbody> </table>	AREA (SQ. FT)	SIZE (INCHES)	CONN. D.O.T. #	POSTS	ALUM. THK.	9.00	36	41-4449	1	.080	16.00	48	41-4459	2	.100	 <table border="1"> <thead> <tr> <th>AREA (SQ. FT)</th> <th>SIZE (INCHES)</th> <th>CONN. D.O.T. #</th> <th>POSTS</th> <th>ALUM. THK.</th> </tr> </thead> <tbody> <tr> <td>9.00</td> <td>36</td> <td>41-4402</td> <td>1</td> <td>.080</td> </tr> <tr> <td>16.00</td> <td>48</td> <td>41-4404</td> <td>2</td> <td>.100</td> </tr> </tbody> </table>	AREA (SQ. FT)	SIZE (INCHES)	CONN. D.O.T. #	POSTS	ALUM. THK.	9.00	36	41-4402	1	.080	16.00	48	41-4404	2	.100	  <table border="1"> <thead> <tr> <th>AREA (SQ. FT)</th> <th>SIZE (INCHES)</th> <th>CONN. D.O.T. #</th> <th>POSTS</th> <th>ALUM. THK.</th> </tr> </thead> <tbody> <tr> <td>9.00</td> <td>36</td> <td>41-4335</td> <td>1</td> <td>.080</td> </tr> <tr> <td>16.00</td> <td>48</td> <td>41-4330</td> <td>2</td> <td>.100</td> </tr> </tbody> </table>	AREA (SQ. FT)	SIZE (INCHES)	CONN. D.O.T. #	POSTS	ALUM. THK.	9.00	36	41-4335	1	.080	16.00	48	41-4330	2	.100	 <table border="1"> <thead> <tr> <th>AREA (SQ. FT)</th> <th>SIZE (INCHES)</th> <th>CONN. D.O.T. #</th> <th>POSTS</th> <th>ALUM. THK.</th> </tr> </thead> <tbody> <tr> <td>6.25</td> <td>30</td> <td>41-4506</td> <td>1</td> <td>.080</td> </tr> <tr> <td>9.00</td> <td>36</td> <td>41-4530</td> <td>1</td> <td>.080</td> </tr> <tr> <td>16.00</td> <td>48</td> <td>41-4508</td> <td>2</td> <td>.100</td> </tr> </tbody> </table>	AREA (SQ. FT)	SIZE (INCHES)	CONN. D.O.T. #	POSTS	ALUM. THK.	6.25	30	41-4506	1	.080	9.00	36	41-4530	1	.080	16.00	48	41-4508	2	.100	 <table border="1"> <thead> <tr> <th>AREA (SQ. FT)</th> <th>SIZE (INCHES)</th> <th>CONN. D.O.T. #</th> <th>POSTS</th> <th>ALUM. THK.</th> </tr> </thead> <tbody> <tr> <td>6.25</td> <td>30</td> <td>41-4519</td> <td>1</td> <td>.080</td> </tr> <tr> <td>9.00</td> <td>36</td> <td>41-4520</td> <td>1</td> <td>.080</td> </tr> <tr> <td>16.00</td> <td>48</td> <td>41-4521</td> <td>2</td> <td>.100</td> </tr> </tbody> </table>	AREA (SQ. FT)	SIZE (INCHES)	CONN. D.O.T. #	POSTS	ALUM. THK.	6.25	30	41-4519	1	.080	9.00	36	41-4520	1	.080	16.00	48	41-4521	2	.100
AREA (SQ. FT)	SIZE (INCHES)	CONN. D.O.T. #	POSTS	ALUM. THK.	
6.75	36	41-2112	1	.080	
12.00	48	41-2113	2	.100	
AREA (SQ. FT)	SIZE (INCHES)	CONN. D.O.T. #	POSTS	ALUM. THK.	
6.25	30	41-4006	1	.080	
9.00	36	41-4031	1	.080	
AREA (SQ. FT)	SIZE (INCHES)	CONN. D.O.T. #	POSTS	ALUM. THK.	
6.25	30	41-4005	1	.080	
9.00	36	41-4160	1	.080	
AREA (SQ. FT)	SIZE (INCHES)	CONN. D.O.T. #	POSTS	ALUM. THK.	
8.00	48X24	41-4223	2	.100	
12.50	60X30	41-4262	2	.100	
AREA (SQ. FT)	SIZE (INCHES)	CONN. D.O.T. #	POSTS	ALUM. THK.	
6.25	30	41-4226	1	.080	
9.00	36	41-4236	1	.080	
AREA (SQ. FT)	SIZE (INCHES)	CONN. D.O.T. #	POSTS	ALUM. THK.	
6.25	30	41-0501	1	.080	
16.00	48	41-0503	2	.100	
AREA (SQ. FT)	SIZE (INCHES)	CONN. D.O.T. #	POSTS	ALUM. THK.	
9.00	36	41-4448	1	.080	
16.00	48	41-4452	2	.100	
AREA (SQ. FT)	SIZE (INCHES)	CONN. D.O.T. #	POSTS	ALUM. THK.	
9.00	36	41-4449	1	.080	
16.00	48	41-4459	2	.100	
AREA (SQ. FT)	SIZE (INCHES)	CONN. D.O.T. #	POSTS	ALUM. THK.	
9.00	36	41-4402	1	.080	
16.00	48	41-4404	2	.100	
AREA (SQ. FT)	SIZE (INCHES)	CONN. D.O.T. #	POSTS	ALUM. THK.	
9.00	36	41-4335	1	.080	
16.00	48	41-4330	2	.100	
AREA (SQ. FT)	SIZE (INCHES)	CONN. D.O.T. #	POSTS	ALUM. THK.	
6.25	30	41-4506	1	.080	
9.00	36	41-4530	1	.080	
16.00	48	41-4508	2	.100	
AREA (SQ. FT)	SIZE (INCHES)	CONN. D.O.T. #	POSTS	ALUM. THK.	
6.25	30	41-4519	1	.080	
9.00	36	41-4520	1	.080	
16.00	48	41-4521	2	.100	

 <table border="1"> <thead> <tr> <th>AREA (SQ. FT)</th> <th>SIZE (INCHES)</th> <th>CONN. D.O.T. #</th> <th>POSTS</th> <th>ALUM. THK.</th> </tr> </thead> <tbody> <tr> <td>6.25</td> <td>30</td> <td>41-4029</td> <td>1</td> <td>.080</td> </tr> <tr> <td>9.00</td> <td>36</td> <td>41-4169</td> <td>1</td> <td>.080</td> </tr> </tbody> </table>	AREA (SQ. FT)	SIZE (INCHES)	CONN. D.O.T. #	POSTS	ALUM. THK.	6.25	30	41-4029	1	.080	9.00	36	41-4169	1	.080	 <table border="1"> <thead> <tr> <th>AREA (SQ. FT)</th> <th>SIZE (INCHES)</th> <th>CONN. D.O.T. #</th> <th>POSTS</th> <th>ALUM. THK.</th> </tr> </thead> <tbody> <tr> <td>6.25</td> <td>30</td> <td>41-4168</td> <td>1</td> <td>.080</td> </tr> <tr> <td>9.00</td> <td>36</td> <td>41-4032</td> <td>1</td> <td>.080</td> </tr> </tbody> </table>	AREA (SQ. FT)	SIZE (INCHES)	CONN. D.O.T. #	POSTS	ALUM. THK.	6.25	30	41-4168	1	.080	9.00	36	41-4032	1	.080	 <table border="1"> <thead> <tr> <th>AREA (SQ. FT)</th> <th>SIZE (INCHES)</th> <th>CONN. D.O.T. #</th> <th>POSTS</th> <th>ALUM. THK.</th> </tr> </thead> <tbody> <tr> <td>8.00</td> <td>48X24</td> <td>41-4207</td> <td>2</td> <td>.100</td> </tr> <tr> <td>12.50</td> <td>60X30</td> <td>41-4208</td> <td>2</td> <td>.100</td> </tr> </tbody> </table>	AREA (SQ. FT)	SIZE (INCHES)	CONN. D.O.T. #	POSTS	ALUM. THK.	8.00	48X24	41-4207	2	.100	12.50	60X30	41-4208	2	.100	 (LEFT OR RIGHT) <table border="1"> <thead> <tr> <th>AREA (SQ. FT)</th> <th>SIZE (INCHES)</th> <th>CONN. D.O.T. #</th> <th>POSTS</th> <th>ALUM. THK.</th> </tr> </thead> <tbody> <tr> <td>6.25</td> <td>30</td> <td>41-4225</td> <td>1</td> <td>.080</td> </tr> <tr> <td>9.00</td> <td>36</td> <td>41-4235</td> <td>1</td> <td>.080</td> </tr> </tbody> </table>	AREA (SQ. FT)	SIZE (INCHES)	CONN. D.O.T. #	POSTS	ALUM. THK.	6.25	30	41-4225	1	.080	9.00	36	41-4235	1	.080	 TRIANGLE - RED & WHITE <table border="1"> <thead> <tr> <th>AREA (SQ. FT)</th> <th>SIZE (INCHES)</th> <th>CONN. D.O.T. #</th> <th>POSTS</th> <th>ALUM. THK.</th> </tr> </thead> <tbody> <tr> <td>6.25</td> <td>30</td> <td>41-0504</td> <td>1</td> <td>.080</td> </tr> <tr> <td>16.00</td> <td>48</td> <td>41-0506</td> <td>2</td> <td>.100</td> </tr> </tbody> </table>	AREA (SQ. FT)	SIZE (INCHES)	CONN. D.O.T. #	POSTS	ALUM. THK.	6.25	30	41-0504	1	.080	16.00	48	41-0506	2	.100	 <table border="1"> <thead> <tr> <th>AREA (SQ. FT)</th> <th>SIZE (INCHES)</th> <th>CONN. D.O.T. #</th> <th>POSTS</th> <th>ALUM. THK.</th> </tr> </thead> <tbody> <tr> <td>9.00</td> <td>36</td> <td>41-4442</td> <td>1</td> <td>.080</td> </tr> <tr> <td>16.00</td> <td>48</td> <td>41-4446</td> <td>2</td> <td>.100</td> </tr> </tbody> </table>	AREA (SQ. FT)	SIZE (INCHES)	CONN. D.O.T. #	POSTS	ALUM. THK.	9.00	36	41-4442	1	.080	16.00	48	41-4446	2	.100	 <table border="1"> <thead> <tr> <th>AREA (SQ. FT)</th> <th>SIZE (INCHES)</th> <th>CONN. D.O.T. #</th> <th>POSTS</th> <th>ALUM. THK.</th> </tr> </thead> <tbody> <tr> <td>9.00</td> <td>36</td> <td>41-4441</td> <td>1</td> <td>.080</td> </tr> <tr> <td>16.00</td> <td>48</td> <td>41-4447</td> <td>2</td> <td>.100</td> </tr> </tbody> </table>	AREA (SQ. FT)	SIZE (INCHES)	CONN. D.O.T. #	POSTS	ALUM. THK.	9.00	36	41-4441	1	.080	16.00	48	41-4447	2	.100	 <table border="1"> <thead> <tr> <th>AREA (SQ. FT)</th> <th>SIZE (INCHES)</th> <th>CONN. D.O.T. #</th> <th>POSTS</th> <th>ALUM. THK.</th> </tr> </thead> <tbody> <tr> <td>9.00</td> <td>36</td> <td>41-4329</td> <td>1</td> <td>.080</td> </tr> <tr> <td>16.00</td> <td>48</td> <td>41-4331</td> <td>2</td> <td>.100</td> </tr> </tbody> </table>	AREA (SQ. FT)	SIZE (INCHES)	CONN. D.O.T. #	POSTS	ALUM. THK.	9.00	36	41-4329	1	.080	16.00	48	41-4331	2	.100
AREA (SQ. FT)	SIZE (INCHES)	CONN. D.O.T. #	POSTS	ALUM. THK.	
6.25	30	41-4029	1	.080	
9.00	36	41-4169	1	.080	
AREA (SQ. FT)	SIZE (INCHES)	CONN. D.O.T. #	POSTS	ALUM. THK.	
6.25	30	41-4168	1	.080	
9.00	36	41-4032	1	.080	
AREA (SQ. FT)	SIZE (INCHES)	CONN. D.O.T. #	POSTS	ALUM. THK.	
8.00	48X24	41-4207	2	.100	
12.50	60X30	41-4208	2	.100	
AREA (SQ. FT)	SIZE (INCHES)	CONN. D.O.T. #	POSTS	ALUM. THK.	
6.25	30	41-4225	1	.080	
9.00	36	41-4235	1	.080	
AREA (SQ. FT)	SIZE (INCHES)	CONN. D.O.T. #	POSTS	ALUM. THK.	
6.25	30	41-0504	1	.080	
16.00	48	41-0506	2	.100	
AREA (SQ. FT)	SIZE (INCHES)	CONN. D.O.T. #	POSTS	ALUM. THK.	
9.00	36	41-4442	1	.080	
16.00	48	41-4446	2	.100	
AREA (SQ. FT)	SIZE (INCHES)	CONN. D.O.T. #	POSTS	ALUM. THK.	
9.00	36	41-4441	1	.080	
16.00	48	41-4447	2	.100	
AREA (SQ. FT)	SIZE (INCHES)	CONN. D.O.T. #	POSTS	ALUM. THK.	
9.00	36	41-4329	1	.080	
16.00	48	41-4331	2	.100	
 LEGEND - BLACK BACKGROUND - FLUORESCENT YELLOW (LEFT OR RIGHT) <table border="1"> <thead> <tr> <th>AREA (SQ. FT)</th> <th>SIZE (INCHES)</th> <th>CONN. D.O.T. #</th> <th>POSTS</th> <th>ALUM. THK.</th> </tr> </thead> <tbody> <tr> <td>3.00</td> <td>18X24</td> <td>41-3951</td> <td>1</td> <td>.080</td> </tr> <tr> <td>7.50</td> <td>30X36</td> <td>41-4211</td> <td>1</td> <td>.080</td> </tr> <tr> <td>12.00</td> <td>36X48</td> <td>41-4260</td> <td>2</td> <td>.080</td> </tr> </tbody> </table>	AREA (SQ. FT)	SIZE (INCHES)	CONN. D.O.T. #	POSTS	ALUM. THK.	3.00	18X24	41-3951	1	.080	7.50	30X36	41-4211	1	.080	12.00	36X48	41-4260	2	.080	 SYMBOL & LEGEND - BLACK BACKGROUND - YELLOW TOP CIRCLE - RED BOTTOM CIRCLE - GREEN <table border="1"> <thead> <tr> <th>AREA (SQ. FT)</th> <th>SIZE (INCHES)</th> <th>CONN. D.O.T. #</th> <th>POSTS</th> <th>ALUM. THK.</th> </tr> </thead> <tbody> <tr> <td>6.25</td> <td>30</td> <td>41-0835</td> <td>1</td> <td>.080</td> </tr> <tr> <td>16.00</td> <td>48</td> <td>41-0848</td> <td>2</td> <td>.100</td> </tr> </tbody> </table>	AREA (SQ. FT)	SIZE (INCHES)	CONN. D.O.T. #	POSTS	ALUM. THK.	6.25	30	41-0835	1	.080	16.00	48	41-0848	2	.100	 <table border="1"> <thead> <tr> <th>AREA (SQ. FT)</th> <th>SIZE (INCHES)</th> <th>CONN. D.O.T. #</th> <th>POSTS</th> <th>ALUM. THK.</th> </tr> </thead> <tbody> <tr> <td>9.00</td> <td>36</td> <td>41-4468</td> <td>1</td> <td>.080</td> </tr> <tr> <td>16.00</td> <td>48</td> <td>41-4435</td> <td>2</td> <td>.100</td> </tr> </tbody> </table>	AREA (SQ. FT)	SIZE (INCHES)	CONN. D.O.T. #	POSTS	ALUM. THK.	9.00	36	41-4468	1	.080	16.00	48	41-4435	2	.100	 <table border="1"> <thead> <tr> <th>AREA (SQ. FT)</th> <th>SIZE (INCHES)</th> <th>CONN. D.O.T. #</th> <th>POSTS</th> <th>ALUM. THK.</th> </tr> </thead> <tbody> <tr> <td>9.00</td> <td>36</td> <td>41-4470</td> <td>1</td> <td>.080</td> </tr> <tr> <td>16.00</td> <td>48</td> <td>41-4434</td> <td>2</td> <td>.100</td> </tr> </tbody> </table>	AREA (SQ. FT)	SIZE (INCHES)	CONN. D.O.T. #	POSTS	ALUM. THK.	9.00	36	41-4470	1	.080	16.00	48	41-4434	2	.100	 <table border="1"> <thead> <tr> <th>AREA (SQ. FT)</th> <th>SIZE (INCHES)</th> <th>CONN. D.O.T. #</th> <th>POSTS</th> <th>ALUM. THK.</th> </tr> </thead> <tbody> <tr> <td>3.75</td> <td>30X18</td> <td>41-0564</td> <td>1</td> <td>.080</td> </tr> </tbody> </table>	AREA (SQ. FT)	SIZE (INCHES)	CONN. D.O.T. #	POSTS	ALUM. THK.	3.75	30X18	41-0564	1	.080	 <table border="1"> <thead> <tr> <th>AREA (SQ. FT)</th> <th>SIZE (INCHES)</th> <th>CONN. D.O.T. #</th> <th>POSTS</th> <th>ALUM. THK.</th> </tr> </thead> <tbody> <tr> <td>25.00</td> <td>60</td> <td>41-0534</td> <td>2</td> <td>.125</td> </tr> </tbody> </table>	AREA (SQ. FT)	SIZE (INCHES)	CONN. D.O.T. #	POSTS	ALUM. THK.	25.00	60	41-0534	2	.125																																					
AREA (SQ. FT)	SIZE (INCHES)	CONN. D.O.T. #	POSTS	ALUM. THK.	
3.00	18X24	41-3951	1	.080	
7.50	30X36	41-4211	1	.080	
12.00	36X48	41-4260	2	.080	
AREA (SQ. FT)	SIZE (INCHES)	CONN. D.O.T. #	POSTS	ALUM. THK.	
6.25	30	41-0835	1	.080	
16.00	48	41-0848	2	.100	
AREA (SQ. FT)	SIZE (INCHES)	CONN. D.O.T. #	POSTS	ALUM. THK.	
9.00	36	41-4468	1	.080	
16.00	48	41-4435	2	.100	
AREA (SQ. FT)	SIZE (INCHES)	CONN. D.O.T. #	POSTS	ALUM. THK.	
9.00	36	41-4470	1	.080	
16.00	48	41-4434	2	.100	
AREA (SQ. FT)	SIZE (INCHES)	CONN. D.O.T. #	POSTS	ALUM. THK.	
3.75	30X18	41-0564	1	.080	
AREA (SQ. FT)	SIZE (INCHES)	CONN. D.O.T. #	POSTS	ALUM. THK.	
25.00	60	41-0534	2	.125	

W9 - SERIES				W11 - SERIES				W12 - SERIES				W13 - SERIES				W16 - SERIES				RETROREFLECTIVE STRIP	
 <table border="1"> <thead> <tr> <th>AREA (SQ. FT)</th> <th>SIZE (INCHES)</th> <th>CONN. D.O.T. #</th> <th>POSTS</th> <th>ALUM. THK.</th> </tr> </thead> <tbody> <tr> <td>9.00</td> <td>36</td> <td>41-4443</td> <td>1</td> <td>.080</td> </tr> <tr> <td>16.00</td> <td>48</td> <td>41-4444</td> <td>2</td> <td>.100</td> </tr> </tbody> </table>	AREA (SQ. FT)	SIZE (INCHES)	CONN. D.O.T. #	POSTS	ALUM. THK.	9.00	36	41-4443	1	.080	16.00	48	41-4444	2	.100	 <table border="1"> <thead> <tr> <th>AREA (SQ. FT)</th> <th>SIZE (INCHES)</th> <th>CONN. D.O.T. #</th> <th>POSTS</th> <th>ALUM. THK.</th> </tr> </thead> <tbody> <tr> <td>9.00</td> <td>36</td> <td>41-4440</td> <td>1</td> <td>.080</td> </tr> <tr> <td>16.00</td> <td>48</td> <td>41-4445</td> <td>2</td> <td>.100</td> </tr> </tbody> </table>	AREA (SQ. FT)	SIZE (INCHES)	CONN. D.O.T. #	POSTS	ALUM. THK.	9.00	36	41-4440	1	.080	16.00	48	41-4445	2	.100	 LEGEND - BLACK BACKGROUND - FLUORESCENT YELLOW GREEN <table border="1"> <thead> <tr> <th>AREA (SQ. FT)</th> <th>SIZE (INCHES)</th> <th>CONN. D.O.T. #</th> <th>POSTS</th> <th>ALUM. THK.</th> </tr> </thead> <tbody> <tr> <td>6.25</td> <td>30</td> <td>41-4829</td> <td>1</td> <td>.080</td> </tr> <tr> <td>9.00</td> <td>36</td> <td>41-4830</td> <td>1</td> <td>.080</td> </tr> </tbody> </table>	AREA (SQ. FT)	SIZE (INCHES)	CONN. D.O.T. #	POSTS	ALUM. THK.	6.25	30	41-4829	1	.080	9.00	36	41-4830	1	.080	 <table border="1"> <thead> <tr> <th>AREA (SQ. FT)</th> <th>SIZE (INCHES)</th> <th>CONN. D.O.T. #</th> <th>POSTS</th> <th>ALUM. THK.</th> </tr> </thead> <tbody> <tr> <td>6.25</td> <td>30</td> <td>41-4213</td> <td>1</td> <td>.080</td> </tr> <tr> <td>9.00</td> <td>36</td> <td>41-4215</td> <td>1</td> <td>.080</td> </tr> </tbody> </table>	AREA (SQ. FT)	SIZE (INCHES)	CONN. D.O.T. #	POSTS	ALUM. THK.	6.25	30	41-4213	1	.080	9.00	36	41-4215	1	.080	 <table border="1"> <thead> <tr> <th>AREA (SQ. FT)</th> <th>SIZE (INCHES)</th> <th>CONN. D.O.T. #</th> <th>POSTS</th> <th>ALUM. THK.</th> </tr> </thead> <tbody> <tr> <td>9.00</td> <td>36</td> <td>41-4706</td> <td>1</td> <td>.080</td> </tr> <tr> <td>16.00</td> <td>48</td> <td>41-4708</td> <td>2</td> <td>.100</td> </tr> </tbody> </table>	AREA (SQ. FT)	SIZE (INCHES)	CONN. D.O.T. #	POSTS	ALUM. THK.	9.00	36	41-4706	1	.080	16.00	48	41-4708	2	.100	 (SUBPLATE) <table border="1"> <thead> <tr> <th>AREA (SQ. FT)</th> <th>SIZE (INCHES)</th> <th>CONN. D.O.T. #</th> <th>POSTS</th> <th>ALUM. THK.</th> </tr> </thead> <tbody> <tr> <td>2.25</td> <td>18X18</td> <td>41-5566</td> <td></td> <td>.080</td> </tr> <tr> <td>4.00</td> <td>24X24</td> <td>41-5567</td> <td></td> <td>.080</td> </tr> <tr> <td>6.25</td> <td>30X30</td> <td>41-5574</td> <td></td> <td>.080</td> </tr> </tbody> </table>	AREA (SQ. FT)	SIZE (INCHES)	CONN. D.O.T. #	POSTS	ALUM. THK.	2.25	18X18	41-5566		.080	4.00	24X24	41-5567		.080	6.25	30X30	41-5574		.080	 (SUBPLATE) USE AT ADVANCE SIGN LOCATION LEGEND - BLACK BACKGROUND - FLUORESCENT YELLOW GREEN <table border="1"> <thead> <tr> <th>AREA (SQ. FT)</th> <th>SIZE (INCHES)</th> <th>CONN. D.O.T. #</th> <th>POSTS</th> <th>ALUM. THK.</th> </tr> </thead> <tbody> <tr> <td>2.00</td> <td>24X12</td> <td>41-6140</td> <td></td> <td>.080</td> </tr> </tbody> </table>	AREA (SQ. FT)	SIZE (INCHES)	CONN. D.O.T. #	POSTS	ALUM. THK.	2.00	24X12	41-6140		.080	 (SUBPLATE) USE AT CROSSWALK LEGEND - BLACK BACKGROUND - FLUORESCENT YELLOW GREEN <table border="1"> <thead> <tr> <th>AREA (SQ. FT)</th> <th>SIZE (INCHES)</th> <th>CONN. D.O.T. #</th> <th>POSTS</th> <th>ALUM. THK.</th> </tr> </thead> <tbody> <tr> <td>2.00</td> <td>24X12</td> <td>41-2617</td> <td></td> <td>.080</td> </tr> </tbody> </table>	AREA (SQ. FT)	SIZE (INCHES)	CONN. D.O.T. #	POSTS	ALUM. THK.	2.00	24X12	41-2617		.080	 (SUBPLATE) USE AT CROSSWALK LEGEND - BLACK BACKGROUND - FLUORESCENT YELLOW GREEN <table border="1"> <thead> <tr> <th>AREA (SQ. FT)</th> <th>SIZE (INCHES)</th> <th>CONN. D.O.T. #</th> <th>POSTS</th> <th>ALUM. THK.</th> </tr> </thead> <tbody> <tr> <td>2.00</td> <td>24X12</td> <td>41-2619</td> <td></td> <td>.080</td> </tr> </tbody> </table>	AREA (SQ. FT)	SIZE (INCHES)	CONN. D.O.T. #	POSTS	ALUM. THK.	2.00	24X12	41-2619		.080	 (SUBPLATE) USE AT ADVANCE SIGN LOCATION LEGEND - BLACK BACKGROUND - FLUORESCENT YELLOW GREEN <table border="1"> <thead> <tr> <th>AREA (SQ. FT)</th> <th>SIZE (INCHES)</th> <th>CONN. D.O.T. #</th> <th>POSTS</th> <th>ALUM. THK.</th> </tr> </thead> <tbody> <tr> <td>2.00</td> <td>24X12</td> <td>41-6126</td> <td></td> <td>.080</td> </tr> <tr> <td>3.75</td> <td>30X18</td> <td>41-6137</td> <td></td> <td>.080</td> </tr> </tbody> </table>	AREA (SQ. FT)	SIZE (INCHES)	CONN. D.O.T. #	POSTS	ALUM. THK.	2.00	24X12	41-6126		.080	3.75	30X18	41-6137		.080	 LEGEND - N/A BACKGROUND - FLUORESCENT YELLOW GREEN <table border="1"> <thead> <tr> <th>AREA (SQ. FT)</th> <th>SIZE (INCHES)</th> <th>CONN. D.O.T. #</th> <th>POSTS</th> <th>ALUM. THK.</th> </tr> </thead> <tbody> <tr> <td>1.50</td> <td>4X48</td> <td>41-5001</td> <td>1</td> <td>.080</td> </tr> <tr> <td>2.00</td> <td>4X72</td> <td>41-5006</td> <td>1</td> <td>.080</td> </tr> </tbody> </table>	AREA (SQ. FT)	SIZE (INCHES)	CONN. D.O.T. #	POSTS	ALUM. THK.	1.50	4X48	41-5001	1	.080	2.00	4X72	41-5006	1	.080	 LEGEND - N/A BACKGROUND - FLUORESCENT YELLOW GREEN <table border="1"> <thead> <tr> <th>AREA (SQ. FT)</th> <th>SIZE (INCHES)</th> <th>CONN. D.O.T. #</th> <th>POSTS</th> <th>ALUM. THK.</th> </tr> </thead> <tbody> <tr> <td>1.50</td> <td>4X48</td> <td>41-5001</td> <td>1</td> <td>.080</td> </tr> <tr> <td>2.00</td> <td>4X72</td> <td>41-5006</td> <td>1</td> <td>.080</td> </tr> </tbody> </table>	AREA (SQ. FT)	SIZE (INCHES)	CONN. D.O.T. #	POSTS	ALUM. THK.	1.50	4X48	41-5001	1	.080	2.00	4X72	41-5006	1	.080
AREA (SQ. FT)	SIZE (INCHES)	CONN. D.O.T. #	POSTS	ALUM. THK.	
9.00	36	41-4443	1	.080	
16.00	48	41-4444	2	.100	
AREA (SQ. FT)	SIZE (INCHES)	CONN. D.O.T. #	POSTS	ALUM. THK.	
9.00	36	41-4440	1	.080	
16.00	48	41-4445	2	.100	
AREA (SQ. FT)	SIZE (INCHES)	CONN. D.O.T. #	POSTS	ALUM. THK.	
6.25	30	41-4829	1	.080	
9.00	36	41-4830	1	.080	
AREA (SQ. FT)	SIZE (INCHES)	CONN. D.O.T. #	POSTS	ALUM. THK.	
6.25	30	41-4213	1	.080	
9.00	36	41-4215	1	.080	
AREA (SQ. FT)	SIZE (INCHES)	CONN. D.O.T. #	POSTS	ALUM. THK.	
9.00	36	41-4706	1	.080	
16.00	48	41-4708	2	.100	
AREA (SQ. FT)	SIZE (INCHES)	CONN. D.O.T. #	POSTS	ALUM. THK.	
2.25	18X18	41-5566		.080	
4.00	24X24	41-5567		.080	
6.25	30X30	41-5574		.080	
AREA (SQ. FT)	SIZE (INCHES)	CONN. D.O.T. #	POSTS	ALUM. THK.	
2.00	24X12	41-6140		.080	
AREA (SQ. FT)	SIZE (INCHES)	CONN. D.O.T. #	POSTS	ALUM. THK.	
2.00	24X12	41-2617		.080	
AREA (SQ. FT)	SIZE (INCHES)	CONN. D.O.T. #	POSTS	ALUM. THK.	
2.00	24X12	41-2619		.080	
AREA (SQ. FT)	SIZE (INCHES)	CONN. D.O.T. #	POSTS	ALUM. THK.	
2.00	24X12	41-6126		.080	
3.75	30X18	41-6137		.080	
AREA (SQ. FT)	SIZE (INCHES)	CONN. D.O.T. #	POSTS	ALUM. THK.	
1.50	4X48	41-5001	1	.080	
2.00	4X72	41-5006	1	.080	
AREA (SQ. FT)	SIZE (INCHES)	CONN. D.O.T. #	POSTS	ALUM. THK.	
1.50	4X48	41-5001	1	.080	
2.00	4X72	41-5006	1	.080	

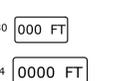 <table border="1"> <thead> <tr> <th>AREA (SQ. FT)</th> <th>SIZE (INCHES)</th> <th>CONN. D.O.T. #</th> <th>POSTS</th> <th>ALUM. THK.</th> </tr> </thead> <tbody> <tr> <td>9.00</td> <td>36</td> <td>41-4454</td> <td>1</td> <td>.080</td> </tr> <tr> <td>16.00</td> <td>48</td> <td>41-4456</td> <td>2</td> <td>.100</td> </tr> </tbody> </table>	AREA (SQ. FT)	SIZE (INCHES)	CONN. D.O.T. #	POSTS	ALUM. THK.	9.00	36	41-4454	1	.080	16.00	48	41-4456	2	.100	 <table border="1"> <thead> <tr> <th>AREA (SQ. FT)</th> <th>SIZE (INCHES)</th> <th>CONN. D.O.T. #</th> <th>POSTS</th> <th>ALUM. THK.</th> </tr> </thead> <tbody> <tr> <td>9.00</td> <td>36</td> <td>41-4453</td> <td>1</td> <td>.080</td> </tr> <tr> <td>16.00</td> <td>48</td> <td>41-4455</td> <td>2</td> <td>.100</td> </tr> </tbody> </table>	AREA (SQ. FT)	SIZE (INCHES)	CONN. D.O.T. #	POSTS	ALUM. THK.	9.00	36	41-4453	1	.080	16.00	48	41-4455	2	.100	 <table border="1"> <thead> <tr> <th>AREA (SQ. FT)</th> <th>SIZE (INCHES)</th> <th>CONN. D.O.T. #</th> <th>POSTS</th> <th>ALUM. THK.</th> </tr> </thead> <tbody> <tr> <td>6.25</td> <td>30</td> <td>41-4680</td> <td>1</td> <td>.080</td> </tr> <tr> <td>9.00</td> <td>36</td> <td>41-4681</td> <td>1</td> <td>.080</td> </tr> </tbody> </table>	AREA (SQ. FT)	SIZE (INCHES)	CONN. D.O.T. #	POSTS	ALUM. THK.	6.25	30	41-4680	1	.080	9.00	36	41-4681	1	.080	 (SUBPLATE) <table border="1"> <thead> <tr> <th>AREA (SQ. FT)</th> <th>SIZE (INCHES)</th> <th>CONN. D.O.T. #</th> <th>POSTS</th> <th>ALUM. THK.</th> </tr> </thead> <tbody> <tr> <td>5.00</td> <td>30X24</td> <td>41-4721</td> <td></td> <td>.080</td> </tr> </tbody> </table>	AREA (SQ. FT)	SIZE (INCHES)	CONN. D.O.T. #	POSTS	ALUM. THK.	5.00	30X24	41-4721		.080	 (SUBPLATE) <table border="1"> <thead> <tr> <th>AREA (SQ. FT)</th> <th>SIZE (INCHES)</th> <th>CONN. D.O.T. #</th> <th>POSTS</th> <th>ALUM. THK.</th> </tr> </thead> <tbody> <tr> <td>5.00</td> <td>30X24</td> <td>41-4722</td> <td></td> <td>.080</td> </tr> </tbody> </table>	AREA (SQ. FT)	SIZE (INCHES)	CONN. D.O.T. #	POSTS	ALUM. THK.	5.00	30X24	41-4722		.080	 <table border="1"> <thead> <tr> <th>AREA (SQ. FT)</th> <th>SIZE (INCHES)</th> <th>CONN. D.O.T. #</th> <th>POSTS</th> <th>ALUM. THK.</th> </tr> </thead> <tbody> <tr> <td>12.00</td> <td>36X48</td> <td>41-5596</td> <td>2</td> <td>.100</td> </tr> </tbody> </table>	AREA (SQ. FT)	SIZE (INCHES)	CONN. D.O.T. #	POSTS	ALUM. THK.	12.00	36X48	41-5596	2	.100	 (SUBPLATE) USE AT ADVANCE SIGN LOCATION <table border="1"> <thead> <tr> <th>AREA (SQ. FT)</th> <th>SIZE (INCHES)</th> <th>CONN. D.O.T. #</th> <th>POSTS</th> <th>ALUM. THK.</th> </tr> </thead> <tbody> <tr> <td>2.00</td> <td>24X12</td> <td>41-6130</td> <td></td> <td>.080</td> </tr> <tr> <td>3.75</td> <td>30X18</td> <td>41-6134</td> <td></td> <td>.080</td> </tr> </tbody> </table>	AREA (SQ. FT)	SIZE (INCHES)	CONN. D.O.T. #	POSTS	ALUM. THK.	2.00	24X12	41-6130		.080	3.75	30X18	41-6134		.080
AREA (SQ. FT)	SIZE (INCHES)	CONN. D.O.T. #	POSTS	ALUM. THK.	
9.00	36	41-4454	1	.080	
16.00	48	41-4456	2	.100	
AREA (SQ. FT)	SIZE (INCHES)	CONN. D.O.T. #	POSTS	ALUM. THK.	
9.00	36	41-4453	1	.080	
16.00	48	41-4455	2	.100	
AREA (SQ. FT)	SIZE (INCHES)	CONN. D.O.T. #	POSTS	ALUM. THK.	
6.25	30	41-4680	1	.080	
9.00	36	41-4681	1	.080	
AREA (SQ. FT)	SIZE (INCHES)	CONN. D.O.T. #	POSTS	ALUM. THK.	
5.00	30X24	41-4721		.080	
AREA (SQ. FT)	SIZE (INCHES)	CONN. D.O.T. #	POSTS	ALUM. THK.	
5.00	30X24	41-4722		.080	
AREA (SQ. FT)	SIZE (INCHES)	CONN. D.O.T. #	POSTS	ALUM. THK.	
12.00	36X48	41-5596	2	.100	
AREA (SQ. FT)	SIZE (INCHES)	CONN. D.O.T. #	POSTS	ALUM. THK.	
2.00	24X12	41-6130		.080	
3.75	30X18	41-6134		.080	

 <table border="1"> <thead> <tr> <th>AREA (SQ. FT)</th> <th>SIZE (INCHES)</th> <th>CONN. D.O.T. #</th> <th>POSTS</th> <th>ALUM. THK.</th> </tr> </thead> <tbody> <tr> <td>12.00</td> <td>36X48</td> <td>41-5581</td> <td>2</td> <td>.100</td> </tr> </tbody> </table>	AREA (SQ. FT)	SIZE (INCHES)	CONN. D.O.T. #	POSTS	ALUM. THK.	12.00	36X48	41-5581	2	.100	NOTES: 1. FOR SPECIFIC SIGN DESIGN CONTACT CONN. D.O.T., DIVISION OF TRAFFIC ENGINEERING. FOR BOLT HOLE PATTERN REFER TO FHWA PUBLICATION "STANDARD HIGHWAY SIGNS". SIGNS OF DIFFERENT DIMENSIONS TO BE ERRECTED ON THE SAME POSTS, OR SPAN/MAST ARM MOUNTED, MAY REQUIRE SPECIAL BOLT HOLE PATTERNS. 2. POSTS - SEE STANDARD SHEET TR-1208.02 "METAL SIGN POSTS AND SIGN MOUNTING DETAILS." 3. POSTS SHALL BE 4 LBS./FT. 4. SIGNS SHALL BE FABRICATED OF ONE CONTINUOUS PIECE OF SHEET ALUMINUM. SPLICING OF SHEET ALUMINUM WILL NOT BE ACCEPTED. 5. FLUORESCENT YELLOW RETROREFLECTIVE STRIPS SHALL BE INSTALLED ON ALL SIGN POSTS FOR W1-6 AND W1-8 SIGNS. FLUORESCENT YELLOW GREEN RETROREFLECTIVE STRIPS SHALL BE INSTALLED ON ALL SIGN POSTS FOR S1-1 AND W11-2 SIGNS LOCATED AT CROSSINGS. RETROREFLECTIVE STRIPS SHOULD NOT BE INSTALLED ON ADVANCE CROSSING WARNING SIGNS. SEE STANDARD SHEET TR-1208.01 "SIGN PLACEMENT AND RETROREFLECTIVE STRIP DETAILS" FOR RETROREFLECTIVE STRIP DETAILS AND INSTALLATION. COLORS: BACKGROUND - YELLOW - EXCEPT AS NOTED. LEGEND - BLACK - EXCEPT AS NOTED. ALL SIGNS TO USE TYPE IX RETROREFLECTIVE SHEETING.
AREA (SQ. FT)	SIZE (INCHES)	CONN. D.O.T. #	POSTS	ALUM. THK.							
12.00	36X48	41-5581	2	.100							

THE INFORMATION, INCLUDING ESTIMATED QUANTITIES OF WORK SHOWN ON THESE SHEETS IS BASED ON LIMITED INVESTIGATIONS BY THE STATE AND IS IN NO WAY WARRANTED TO INDICATE THE CONDITIONS OF ACTUAL QUANTITIES OF WORK WHICH WILL BE REQUIRED. Plotted Date: 11/24/2021	DESIGNER/DRAFTER: A. MERMELSTEIN CHECKED BY: B. SCHILLING NOT TO SCALE	 STATE OF CONNECTICUT DEPARTMENT OF TRANSPORTATION Filename: ...CTDOT_TRAFFIC_GS.dgn	SIGNATURE/ BLOCK: OFFICE OF ENGINEERING APPROVED BY: _____ DATE: _____	PROJECT TITLE: MAJOR INTERSECTION IMPROVEMENTS ON ROUTE 72 AT ROUTE 69	TOWN: BRISTOL DRAWING TITLE: SIGN FACE SHEET ALUMINUM S&W SERIES TYPICAL SIGN DETAILS	PROJECT NO. 0017-0187 DRAWING NO. TR-GS_02 SHEET NO.
--	--	--	--	--	--	--

D1 - SERIES	D3 - SERIES	D4 - SERIES		D5 - SERIES	D7 - SERIES	D9 - SERIES	D10 - SERIES	RECREATIONAL RS- SERIES	E5 - SERIES	I - SERIES	INCIDENT MANAGEMENT	
D1-1 51-5202 Variable → D1-2 51-5203 Variable → VARIABLE LEGEND & ARROW DIRECTION <table border="1"> <thead> <tr> <th>AREA (SQ. FT.)</th> <th>SIZE (INCHES)</th> <th>CONN. D.O.T. #</th> <th>POSTS</th> <th>ALUM. THK.</th> </tr> </thead> <tbody> <tr> <td>5.00</td> <td>60X12</td> <td>51-5202</td> <td>2</td> <td>.100</td> </tr> <tr> <td>10.00</td> <td>60X24</td> <td>51-5203</td> <td>2</td> <td>.100</td> </tr> </tbody> </table>	AREA (SQ. FT.)	SIZE (INCHES)	CONN. D.O.T. #	POSTS	ALUM. THK.	5.00	60X12	51-5202	2	.100	10.00	60X24	51-5203	2	.100	D3-1 Variable Road Name <table border="1"> <thead> <tr> <th>AREA (SQ. FT.)</th> <th>SIZE (INCHES)</th> <th>CONN. D.O.T. #</th> <th>POSTS</th> <th>ALUM. THK.</th> </tr> </thead> <tbody> <tr> <td>6.00</td> <td>48X18</td> <td>51-2004</td> <td>2</td> <td>.100</td> </tr> <tr> <td>7.50</td> <td>60X18</td> <td>51-2001</td> <td>2</td> <td>.100</td> </tr> <tr> <td>9.00</td> <td>72X18</td> <td>51-2002</td> <td>2</td> <td>.125</td> </tr> <tr> <td>10.50</td> <td>84X18</td> <td>51-2003</td> <td>2</td> <td>.125</td> </tr> </tbody> </table>	AREA (SQ. FT.)	SIZE (INCHES)	CONN. D.O.T. #	POSTS	ALUM. THK.	6.00	48X18	51-2004	2	.100	7.50	60X18	51-2001	2	.100	9.00	72X18	51-2002	2	.125	10.50	84X18	51-2003	2	.125	D4-2 VARIABLE ARROW DIRECTION <table border="1"> <thead> <tr> <th>AREA (SQ. FT.)</th> <th>SIZE (INCHES)</th> <th>CONN. D.O.T. #</th> <th>POSTS</th> <th>ALUM. THK.</th> </tr> </thead> <tbody> <tr> <td>5.00</td> <td>24X30</td> <td>51-6006</td> <td>1</td> <td>.080</td> </tr> <tr> <td>7.50</td> <td>30X36</td> <td>51-6007</td> <td>1</td> <td>.080</td> </tr> </tbody> </table>	AREA (SQ. FT.)	SIZE (INCHES)	CONN. D.O.T. #	POSTS	ALUM. THK.	5.00	24X30	51-6006	1	.080	7.50	30X36	51-6007	1	.080	D4-2 VARIABLE EXIT NUMBER <table border="1"> <thead> <tr> <th>AREA (SQ. FT.)</th> <th>SIZE (INCHES)</th> <th>CONN. D.O.T. #</th> <th>POSTS</th> <th>ALUM. THK.</th> </tr> </thead> <tbody> <tr> <td>38.50</td> <td>84X66</td> <td>51-2082</td> <td>3</td> <td>.125</td> </tr> </tbody> </table>	AREA (SQ. FT.)	SIZE (INCHES)	CONN. D.O.T. #	POSTS	ALUM. THK.	38.50	84X66	51-2082	3	.125	D5-2b LEGEND - WHITE BACKGROUND - BLUE <table border="1"> <thead> <tr> <th>AREA (SQ. FT.)</th> <th>SIZE (INCHES)</th> <th>CONN. D.O.T. #</th> <th>POSTS</th> <th>ALUM. THK.</th> </tr> </thead> <tbody> <tr> <td>42.25</td> <td>78X78</td> <td>51-6901</td> <td>2</td> <td>.125</td> </tr> </tbody> </table>	AREA (SQ. FT.)	SIZE (INCHES)	CONN. D.O.T. #	POSTS	ALUM. THK.	42.25	78X78	51-6901	2	.125	D-7 51-6802 Variable → 51-6803 Variable → W or W/O ARROW VARIABLE ARROW DIRECTION <table border="1"> <thead> <tr> <th>AREA (SQ. FT.)</th> <th>SIZE (INCHES)</th> <th>CONN. D.O.T. #</th> <th>POSTS</th> <th>ALUM. THK.</th> </tr> </thead> <tbody> <tr> <td>4.17</td> <td>60X12</td> <td>51-6802</td> <td>2</td> <td>.100</td> </tr> <tr> <td>8.33</td> <td>60X24</td> <td>51-6803</td> <td>2</td> <td>.100</td> </tr> </tbody> </table>	AREA (SQ. FT.)	SIZE (INCHES)	CONN. D.O.T. #	POSTS	ALUM. THK.	4.17	60X12	51-6802	2	.100	8.33	60X24	51-6803	2	.100	D9-2 ** FOR ARROW SUBPLATES USE M5 & M6 SERIES <table border="1"> <thead> <tr> <th>AREA (SQ. FT.)</th> <th>SIZE (INCHES)</th> <th>CONN. D.O.T. #</th> <th>POSTS</th> <th>ALUM. THK.</th> </tr> </thead> <tbody> <tr> <td>4.00</td> <td>24X24</td> <td>51-6788</td> <td>1</td> <td>.080</td> </tr> </tbody> </table>	AREA (SQ. FT.)	SIZE (INCHES)	CONN. D.O.T. #	POSTS	ALUM. THK.	4.00	24X24	51-6788	1	.080	D10-4 CARDINAL DIRECTION, SHIELD AND NUMERALS ARE VARIABLE <table border="1"> <thead> <tr> <th>AREA (SQ. FT.)</th> <th>SIZE (INCHES)</th> <th>CONN. D.O.T. #</th> <th>POSTS</th> <th>ALUM. THK.</th> </tr> </thead> <tbody> <tr> <td>6.75</td> <td>18X54</td> <td>51-5307</td> <td>1</td> <td>.080</td> </tr> </tbody> </table>	AREA (SQ. FT.)	SIZE (INCHES)	CONN. D.O.T. #	POSTS	ALUM. THK.	6.75	18X54	51-5307	1	.080	RS-054 <table border="1"> <thead> <tr> <th>AREA (SQ. FT.)</th> <th>SIZE (INCHES)</th> <th>CONN. D.O.T. #</th> <th>POSTS</th> <th>ALUM. THK.</th> </tr> </thead> <tbody> <tr> <td>4.00</td> <td>24X24</td> <td>51-6873</td> <td>1</td> <td>.080</td> </tr> </tbody> </table>	AREA (SQ. FT.)	SIZE (INCHES)	CONN. D.O.T. #	POSTS	ALUM. THK.	4.00	24X24	51-6873	1	.080	E5-1a FOR USE AT "NO NUMBERED" EXITS <table border="1"> <thead> <tr> <th>AREA (SQ. FT.)</th> <th>SIZE (INCHES)</th> <th>CONN. D.O.T. #</th> <th>POSTS</th> <th>ALUM. THK.</th> </tr> </thead> <tbody> <tr> <td>30.00</td> <td>72X60</td> <td>51-6150</td> <td>2</td> <td>.125</td> </tr> </tbody> </table>	AREA (SQ. FT.)	SIZE (INCHES)	CONN. D.O.T. #	POSTS	ALUM. THK.	30.00	72X60	51-6150	2	.125	I-3 (Variable) River VARIABLE: RIVER, BROOK, CREEK <table border="1"> <thead> <tr> <th>AREA (SQ. FT.)</th> <th>SIZE (INCHES)</th> <th>CONN. D.O.T. #</th> <th>POSTS</th> <th>ALUM. THK.</th> </tr> </thead> <tbody> <tr> <td>1.50</td> <td>18X12</td> <td>51-2009</td> <td>1</td> <td>.080</td> </tr> <tr> <td>3.00</td> <td>12X36</td> <td>51-5103</td> <td>1</td> <td>.080</td> </tr> <tr> <td>4.50</td> <td>36X18</td> <td>51-2007</td> <td>2</td> <td>.080</td> </tr> <tr> <td>12.00</td> <td>48X36</td> <td>51-2051</td> <td>2</td> <td>.100</td> </tr> </tbody> </table>	AREA (SQ. FT.)	SIZE (INCHES)	CONN. D.O.T. #	POSTS	ALUM. THK.	1.50	18X12	51-2009	1	.080	3.00	12X36	51-5103	1	.080	4.50	36X18	51-2007	2	.080	12.00	48X36	51-2051	2	.100	CARDINAL DIRECTION VARIABLE - N, S, E, W <table border="1"> <thead> <tr> <th>AREA (SQ. FT.)</th> <th>SIZE (INCHES)</th> <th>CONN. D.O.T. #</th> <th>POSTS</th> <th>ALUM. THK.</th> </tr> </thead> <tbody> <tr> <td>3.00</td> <td>12X36</td> <td>51-5103</td> <td>1</td> <td>.080</td> </tr> <tr> <td>4.00</td> <td>12X48</td> <td>51-5104</td> <td>1</td> <td>.080</td> </tr> <tr> <td>5.00</td> <td>12X60</td> <td>51-5105</td> <td>1</td> <td>.080</td> </tr> </tbody> </table>	AREA (SQ. FT.)	SIZE (INCHES)	CONN. D.O.T. #	POSTS	ALUM. THK.	3.00	12X36	51-5103	1	.080	4.00	12X48	51-5104	1	.080	5.00	12X60	51-5105	1	.080
AREA (SQ. FT.)	SIZE (INCHES)	CONN. D.O.T. #	POSTS	ALUM. THK.	
5.00	60X12	51-5202	2	.100	
10.00	60X24	51-5203	2	.100	
AREA (SQ. FT.)	SIZE (INCHES)	CONN. D.O.T. #	POSTS	ALUM. THK.	
6.00	48X18	51-2004	2	.100	
7.50	60X18	51-2001	2	.100	
9.00	72X18	51-2002	2	.125	
10.50	84X18	51-2003	2	.125	
AREA (SQ. FT.)	SIZE (INCHES)	CONN. D.O.T. #	POSTS	ALUM. THK.	
5.00	24X30	51-6006	1	.080	
7.50	30X36	51-6007	1	.080	
AREA (SQ. FT.)	SIZE (INCHES)	CONN. D.O.T. #	POSTS	ALUM. THK.	
38.50	84X66	51-2082	3	.125	
AREA (SQ. FT.)	SIZE (INCHES)	CONN. D.O.T. #	POSTS	ALUM. THK.	
42.25	78X78	51-6901	2	.125	
AREA (SQ. FT.)	SIZE (INCHES)	CONN. D.O.T. #	POSTS	ALUM. THK.	
4.17	60X12	51-6802	2	.100	
8.33	60X24	51-6803	2	.100	
AREA (SQ. FT.)	SIZE (INCHES)	CONN. D.O.T. #	POSTS	ALUM. THK.	
4.00	24X24	51-6788	1	.080	
AREA (SQ. FT.)	SIZE (INCHES)	CONN. D.O.T. #	POSTS	ALUM. THK.	
6.75	18X54	51-5307	1	.080	
AREA (SQ. FT.)	SIZE (INCHES)	CONN. D.O.T. #	POSTS	ALUM. THK.	
4.00	24X24	51-6873	1	.080	
AREA (SQ. FT.)	SIZE (INCHES)	CONN. D.O.T. #	POSTS	ALUM. THK.	
30.00	72X60	51-6150	2	.125	
AREA (SQ. FT.)	SIZE (INCHES)	CONN. D.O.T. #	POSTS	ALUM. THK.	
1.50	18X12	51-2009	1	.080	
3.00	12X36	51-5103	1	.080	
4.50	36X18	51-2007	2	.080	
12.00	48X36	51-2051	2	.100	
AREA (SQ. FT.)	SIZE (INCHES)	CONN. D.O.T. #	POSTS	ALUM. THK.	
3.00	12X36	51-5103	1	.080	
4.00	12X48	51-5104	1	.080	
5.00	12X60	51-5105	1	.080	
		D4-2 VARIABLE ARROW DIRECTION <table border="1"> <thead> <tr> <th>AREA (SQ. FT.)</th> <th>SIZE (INCHES)</th> <th>CONN. D.O.T. #</th> <th>POSTS</th> <th>ALUM. THK.</th> </tr> </thead> <tbody> <tr> <td>5.00</td> <td>24X30</td> <td>51-6033</td> <td>1</td> <td>.080</td> </tr> <tr> <td>7.50</td> <td>30X36</td> <td>51-6034</td> <td>1</td> <td>.080</td> </tr> </tbody> </table>	AREA (SQ. FT.)	SIZE (INCHES)	CONN. D.O.T. #	POSTS	ALUM. THK.	5.00	24X30	51-6033	1	.080	7.50	30X36	51-6034	1	.080	D4-2 VARIABLE EXIT NUMBER <table border="1"> <thead> <tr> <th>AREA (SQ. FT.)</th> <th>SIZE (INCHES)</th> <th>CONN. D.O.T. #</th> <th>POSTS</th> <th>ALUM. THK.</th> </tr> </thead> <tbody> <tr> <td>38.50</td> <td>84X66</td> <td>51-2095</td> <td>3</td> <td>.125</td> </tr> </tbody> </table>	AREA (SQ. FT.)	SIZE (INCHES)	CONN. D.O.T. #	POSTS	ALUM. THK.	38.50	84X66	51-2095	3	.125	D5-2b LEGEND - WHITE BACKGROUND - BLUE <table border="1"> <thead> <tr> <th>AREA (SQ. FT.)</th> <th>SIZE (INCHES)</th> <th>CONN. D.O.T. #</th> <th>POSTS</th> <th>ALUM. THK.</th> </tr> </thead> <tbody> <tr> <td>39.00</td> <td>72X78</td> <td>51-6158</td> <td>2</td> <td>.125</td> </tr> </tbody> </table>	AREA (SQ. FT.)	SIZE (INCHES)	CONN. D.O.T. #	POSTS	ALUM. THK.	39.00	72X78	51-6158	2	.125	51-6705 DIESEL → 51-6706 FOOD → 51-6708 GAS → 51-6709 LODGING → VARIABLE ARROW DIRECTION <table border="1"> <thead> <tr> <th>AREA (SQ. FT.)</th> <th>SIZE (INCHES)</th> <th>CONN. D.O.T. #</th> <th>POSTS</th> <th>ALUM. THK.</th> </tr> </thead> <tbody> <tr> <td>2.25</td> <td>36X9</td> <td></td> <td>2</td> <td>.080</td> </tr> </tbody> </table>	AREA (SQ. FT.)	SIZE (INCHES)	CONN. D.O.T. #	POSTS	ALUM. THK.	2.25	36X9		2	.080	RS-117 <table border="1"> <thead> <tr> <th>AREA (SQ. FT.)</th> <th>SIZE (INCHES)</th> <th>CONN. D.O.T. #</th> <th>POSTS</th> <th>ALUM. THK.</th> </tr> </thead> <tbody> <tr> <td>4.00</td> <td>24X24</td> <td>51-7872</td> <td>1</td> <td>.080</td> </tr> </tbody> </table>	AREA (SQ. FT.)	SIZE (INCHES)	CONN. D.O.T. #	POSTS	ALUM. THK.	4.00	24X24	51-7872	1	.080	E5-1a 51-6124 51-6125 <table border="1"> <thead> <tr> <th>AREA (SQ. FT.)</th> <th>SIZE (INCHES)</th> <th>CONN. D.O.T. #</th> <th>POSTS</th> <th>ALUM. THK.</th> </tr> </thead> <tbody> <tr> <td>32.50</td> <td>78X60</td> <td></td> <td>2</td> <td>.125</td> </tr> </tbody> </table>	AREA (SQ. FT.)	SIZE (INCHES)	CONN. D.O.T. #	POSTS	ALUM. THK.	32.50	78X60		2	.125	(Town Name) (INCORPORATED) (DATE) TOWN LINE VARIABLE: TOWN / CITY <table border="1"> <thead> <tr> <th>AREA (SQ. FT.)</th> <th>SIZE (INCHES)</th> <th>CONN. D.O.T. #</th> <th>POSTS</th> <th>ALUM. THK.</th> </tr> </thead> <tbody> <tr> <td>7.50</td> <td>40X27</td> <td>51-2020</td> <td>2</td> <td>.080</td> </tr> </tbody> </table>	AREA (SQ. FT.)	SIZE (INCHES)	CONN. D.O.T. #	POSTS	ALUM. THK.	7.50	40X27	51-2020	2	.080	SYMBOL - WHITE BACKGROUND - BLUE <table border="1"> <thead> <tr> <th>AREA (SQ. FT.)</th> <th>SIZE (INCHES)</th> <th>CONN. D.O.T. #</th> <th>POSTS</th> <th>ALUM. THK.</th> </tr> </thead> <tbody> <tr> <td>3.00</td> <td>18X24</td> <td>51-5943</td> <td>1</td> <td>.080</td> </tr> </tbody> </table>	AREA (SQ. FT.)	SIZE (INCHES)	CONN. D.O.T. #	POSTS	ALUM. THK.	3.00	18X24	51-5943	1	.080	
AREA (SQ. FT.)	SIZE (INCHES)	CONN. D.O.T. #	POSTS	ALUM. THK.	
5.00	24X30	51-6033	1	.080	
7.50	30X36	51-6034	1	.080	
AREA (SQ. FT.)	SIZE (INCHES)	CONN. D.O.T. #	POSTS	ALUM. THK.	
38.50	84X66	51-2095	3	.125	
AREA (SQ. FT.)	SIZE (INCHES)	CONN. D.O.T. #	POSTS	ALUM. THK.	
39.00	72X78	51-6158	2	.125	
AREA (SQ. FT.)	SIZE (INCHES)	CONN. D.O.T. #	POSTS	ALUM. THK.	
2.25	36X9		2	.080	
AREA (SQ. FT.)	SIZE (INCHES)	CONN. D.O.T. #	POSTS	ALUM. THK.	
4.00	24X24	51-7872	1	.080	
AREA (SQ. FT.)	SIZE (INCHES)	CONN. D.O.T. #	POSTS	ALUM. THK.	
32.50	78X60		2	.125	
AREA (SQ. FT.)	SIZE (INCHES)	CONN. D.O.T. #	POSTS	ALUM. THK.	
7.50	40X27	51-2020	2	.080	
AREA (SQ. FT.)	SIZE (INCHES)	CONN. D.O.T. #	POSTS	ALUM. THK.	
3.00	18X24	51-5943	1	.080	
		D4-2 VARIABLE ARROW DIRECTION <table border="1"> <thead> <tr> <th>AREA (SQ. FT.)</th> <th>SIZE (INCHES)</th> <th>CONN. D.O.T. #</th> <th>POSTS</th> <th>ALUM. THK.</th> </tr> </thead> <tbody> <tr> <td>5.00</td> <td>24X30</td> <td>51-6044</td> <td>1</td> <td>.080</td> </tr> <tr> <td>7.50</td> <td>30X36</td> <td>51-6045</td> <td>1</td> <td>.080</td> </tr> </tbody> </table>	AREA (SQ. FT.)	SIZE (INCHES)	CONN. D.O.T. #	POSTS	ALUM. THK.	5.00	24X30	51-6044	1	.080	7.50	30X36	51-6045	1	.080	D4-2 VARIABLE EXIT NUMBER <table border="1"> <thead> <tr> <th>AREA (SQ. FT.)</th> <th>SIZE (INCHES)</th> <th>CONN. D.O.T. #</th> <th>POSTS</th> <th>ALUM. THK.</th> </tr> </thead> <tbody> <tr> <td>38.50</td> <td>84X66</td> <td>51-2097</td> <td>3</td> <td>.125</td> </tr> </tbody> </table>	AREA (SQ. FT.)	SIZE (INCHES)	CONN. D.O.T. #	POSTS	ALUM. THK.	38.50	84X66	51-2097	3	.125		51-5405 STATE POLICE → 51-6714 CAMPING → 51-6960 INFO → VARIABLE ARROW DIRECTION <table border="1"> <thead> <tr> <th>AREA (SQ. FT.)</th> <th>SIZE (INCHES)</th> <th>CONN. D.O.T. #</th> <th>POSTS</th> <th>ALUM. THK.</th> </tr> </thead> <tbody> <tr> <td>2.25</td> <td>36X9</td> <td></td> <td>2</td> <td>.080</td> </tr> </tbody> </table>	AREA (SQ. FT.)	SIZE (INCHES)	CONN. D.O.T. #	POSTS	ALUM. THK.	2.25	36X9		2	.080	51-2705 ↑ 51-2706 L or R → <table border="1"> <thead> <tr> <th>AREA (SQ. FT.)</th> <th>SIZE (INCHES)</th> <th>CONN. D.O.T. #</th> <th>POSTS</th> <th>ALUM. THK.</th> </tr> </thead> <tbody> <tr> <td>2.19</td> <td>21X15</td> <td>51-2705</td> <td></td> <td>.080</td> </tr> <tr> <td>2.19</td> <td>21X15</td> <td>51-2706</td> <td></td> <td>.080</td> </tr> </tbody> </table>	AREA (SQ. FT.)	SIZE (INCHES)	CONN. D.O.T. #	POSTS	ALUM. THK.	2.19	21X15	51-2705		.080	2.19	21X15	51-2706		.080	E5-1a 51-6126 51-6127 <table border="1"> <thead> <tr> <th>AREA (SQ. FT.)</th> <th>SIZE (INCHES)</th> <th>CONN. D.O.T. #</th> <th>POSTS</th> <th>ALUM. THK.</th> </tr> </thead> <tbody> <tr> <td>45.00</td> <td>108X60</td> <td></td> <td>2</td> <td>.125</td> </tr> </tbody> </table>	AREA (SQ. FT.)	SIZE (INCHES)	CONN. D.O.T. #	POSTS	ALUM. THK.	45.00	108X60		2	.125	I-7 51-6504 Variable 51-6505 Variable TO BE SUBMOUNTED W/ 51-5943 LEGEND - WHITE BACKGROUND - BLUE <table border="1"> <thead> <tr> <th>AREA (SQ. FT.)</th> <th>SIZE (INCHES)</th> <th>CONN. D.O.T. #</th> <th>POSTS</th> <th>ALUM. THK.</th> </tr> </thead> <tbody> <tr> <td>0.75</td> <td>18X6</td> <td>51-6504</td> <td></td> <td>.080</td> </tr> <tr> <td>1.50</td> <td>18X12</td> <td>51-6505</td> <td></td> <td>.080</td> </tr> </tbody> </table>	AREA (SQ. FT.)	SIZE (INCHES)	CONN. D.O.T. #	POSTS	ALUM. THK.	0.75	18X6	51-6504		.080	1.50	18X12	51-6505		.080	
AREA (SQ. FT.)	SIZE (INCHES)	CONN. D.O.T. #	POSTS	ALUM. THK.	
5.00	24X30	51-6044	1	.080	
7.50	30X36	51-6045	1	.080	
AREA (SQ. FT.)	SIZE (INCHES)	CONN. D.O.T. #	POSTS	ALUM. THK.	
38.50	84X66	51-2097	3	.125	
AREA (SQ. FT.)	SIZE (INCHES)	CONN. D.O.T. #	POSTS	ALUM. THK.	
2.25	36X9		2	.080	
AREA (SQ. FT.)	SIZE (INCHES)	CONN. D.O.T. #	POSTS	ALUM. THK.	
2.19	21X15	51-2705		.080	
2.19	21X15	51-2706		.080	
AREA (SQ. FT.)	SIZE (INCHES)	CONN. D.O.T. #	POSTS	ALUM. THK.	
45.00	108X60		2	.125	
AREA (SQ. FT.)	SIZE (INCHES)	CONN. D.O.T. #	POSTS	ALUM. THK.	
0.75	18X6	51-6504		.080	
1.50	18X12	51-6505		.080	
			D4-2 VARIABLE EXIT NUMBER <table border="1"> <thead> <tr> <th>AREA (SQ. FT.)</th> <th>SIZE (INCHES)</th> <th>CONN. D.O.T. #</th> <th>POSTS</th> <th>ALUM. THK.</th> </tr> </thead> <tbody> <tr> <td>38.50</td> <td>84X66</td> <td>51-2099</td> <td>3</td> <td>.125</td> </tr> </tbody> </table>	AREA (SQ. FT.)	SIZE (INCHES)	CONN. D.O.T. #	POSTS	ALUM. THK.	38.50	84X66	51-2099	3	.125				E5-1a 51-6128 51-6129 <table border="1"> <thead> <tr> <th>AREA (SQ. FT.)</th> <th>SIZE (INCHES)</th> <th>CONN. D.O.T. #</th> <th>POSTS</th> <th>ALUM. THK.</th> </tr> </thead> <tbody> <tr> <td>57.50</td> <td>138X60</td> <td></td> <td>2</td> <td>.125</td> </tr> </tbody> </table>	AREA (SQ. FT.)	SIZE (INCHES)	CONN. D.O.T. #	POSTS	ALUM. THK.	57.50	138X60		2	.125	PARKING AREA PATROLLED LEGEND - BLACK BACKGROUND - WHITE <table border="1"> <thead> <tr> <th>AREA (SQ. FT.)</th> <th>SIZE (INCHES)</th> <th>CONN. D.O.T. #</th> <th>POSTS</th> <th>ALUM. THK.</th> </tr> </thead> <tbody> <tr> <td>7.50</td> <td>36X30</td> <td>51-5937</td> <td>2</td> <td>.080</td> </tr> </tbody> </table>	AREA (SQ. FT.)	SIZE (INCHES)	CONN. D.O.T. #	POSTS	ALUM. THK.	7.50	36X30	51-5937	2	.080	
AREA (SQ. FT.)	SIZE (INCHES)	CONN. D.O.T. #	POSTS	ALUM. THK.	
38.50	84X66	51-2099	3	.125	
AREA (SQ. FT.)	SIZE (INCHES)	CONN. D.O.T. #	POSTS	ALUM. THK.	
57.50	138X60		2	.125	
AREA (SQ. FT.)	SIZE (INCHES)	CONN. D.O.T. #	POSTS	ALUM. THK.	
7.50	36X30	51-5937	2	.080	

M1 - SERIES	M2 - SERIES	M3 - SERIES		M4 - SERIES	M5 - SERIES	M6 - SERIES	
M1-1 51-6662 51-6666 VARIABLE: 1 or 2 DIGITS LEGEND - WHITE BACKGROUND - RED & BLUE <table border="1"> <thead> <tr> <th>AREA (SQ. FT.)</th> <th>SIZE (INCHES)</th> <th>CONN. D.O.T. #</th> <th>POSTS</th> <th>ALUM. THK.</th> </tr> </thead> <tbody> <tr> <td>3.20</td> <td>24X24</td> <td>51-6662</td> <td>1</td> <td>.080</td> </tr> <tr> <td>3.99</td> <td>30X24</td> <td>51-6663</td> <td>1</td> <td>.080</td> </tr> <tr> <td>7.20</td> <td>36X36</td> <td>51-6666</td> <td>2</td> <td>.080</td> </tr> <tr> <td>8.99</td> <td>45X36</td> <td>51-6667</td> <td>2</td> <td>.100</td> </tr> </tbody> </table>	AREA (SQ. FT.)	SIZE (INCHES)	CONN. D.O.T. #	POSTS	ALUM. THK.	3.20	24X24	51-6662	1	.080	3.99	30X24	51-6663	1	.080	7.20	36X36	51-6666	2	.080	8.99	45X36	51-6667	2	.100	M2-1 <table border="1"> <thead> <tr> <th>AREA (SQ. FT.)</th> <th>SIZE (INCHES)</th> <th>CONN. D.O.T. #</th> <th>COLOR</th> <th>ALUM. THK.</th> </tr> </thead> <tbody> <tr> <td>2.19</td> <td>21X15</td> <td>51-6640</td> <td>(1)</td> <td>.080</td> </tr> <tr> <td>2.19</td> <td>21X15</td> <td>51-6610</td> <td>(2)</td> <td>.080</td> </tr> </tbody> </table>	AREA (SQ. FT.)	SIZE (INCHES)	CONN. D.O.T. #	COLOR	ALUM. THK.	2.19	21X15	51-6640	(1)	.080	2.19	21X15	51-6610	(2)	.080	M3-1 <table border="1"> <thead> <tr> <th>AREA (SQ. FT.)</th> <th>SIZE (INCHES)</th> <th>CONN. D.O.T. #</th> <th>COLOR</th> <th>ALUM. THK.</th> </tr> </thead> <tbody> <tr> <td>2.00</td> <td>24X12</td> <td>51-6651</td> <td>(1)</td> <td>.080</td> </tr> <tr> <td>2.00</td> <td>24X12</td> <td>51-6611</td> <td>(2)</td> <td>.080</td> </tr> <tr> <td>4.50</td> <td>36X18</td> <td>51-6655</td> <td>(1)</td> <td>.080</td> </tr> <tr> <td>4.50</td> <td>36X18</td> <td>51-6625</td> <td>(2)</td> <td>.080</td> </tr> </tbody> </table>	AREA (SQ. FT.)	SIZE (INCHES)	CONN. D.O.T. #	COLOR	ALUM. THK.	2.00	24X12	51-6651	(1)	.080	2.00	24X12	51-6611	(2)	.080	4.50	36X18	51-6655	(1)	.080	4.50	36X18	51-6625	(2)	.080	M3-4 <table border="1"> <thead> <tr> <th>AREA (SQ. FT.)</th> <th>SIZE (INCHES)</th> <th>CONN. D.O.T. #</th> <th>COLOR</th> <th>ALUM. THK.</th> </tr> </thead> <tbody> <tr> <td>2.00</td> <td>24X12</td> <td>51-6654</td> <td>(1)</td> <td>.080</td> </tr> <tr> <td>2.00</td> <td>24X12</td> <td>51-6614</td> <td>(2)</td> <td>.080</td> </tr> <tr> <td>4.50</td> <td>36X18</td> <td>51-6658</td> <td>(1)</td> <td>.080</td> </tr> <tr> <td>4.50</td> <td>36X18</td> <td>51-6628</td> <td>(2)</td> <td>.080</td> </tr> </tbody> </table>	AREA (SQ. FT.)	SIZE (INCHES)	CONN. D.O.T. #	COLOR	ALUM. THK.	2.00	24X12	51-6654	(1)	.080	2.00	24X12	51-6614	(2)	.080	4.50	36X18	51-6658	(1)	.080	4.50	36X18	51-6628	(2)	.080	M4-5 <table border="1"> <thead> <tr> <th>AREA (SQ. FT.)</th> <th>SIZE (INCHES)</th> <th>CONN. D.O.T. #</th> <th>COLOR</th> <th>ALUM. THK.</th> </tr> </thead> <tbody> <tr> <td>2.00</td> <td>24X12</td> <td>51-6650</td> <td>(1)</td> <td>.080</td> </tr> <tr> <td>2.00</td> <td>24X12</td> <td>51-6620</td> <td>(2)</td> <td>.080</td> </tr> </tbody> </table>	AREA (SQ. FT.)	SIZE (INCHES)	CONN. D.O.T. #	COLOR	ALUM. THK.	2.00	24X12	51-6650	(1)	.080	2.00	24X12	51-6620	(2)	.080	M5-1 51-2690 51-2630 51-2691 51-2631 <table border="1"> <thead> <tr> <th>AREA (SQ. FT.)</th> <th>SIZE (INCHES)</th> <th>CONN. D.O.T. #</th> <th>COLOR</th> <th>ALUM. THK.</th> </tr> </thead> <tbody> <tr> <td>2.19</td> <td>21X15</td> <td>51-2690</td> <td>(1)</td> <td>.080</td> </tr> <tr> <td>2.19</td> <td>21X15</td> <td>51-2691</td> <td>(1)</td> <td>.080</td> </tr> <tr> <td>2.19</td> <td>21X15</td> <td>51-2630</td> <td>(2)</td> <td>.080</td> </tr> <tr> <td>2.19</td> <td>21X15</td> <td>51-2631</td> <td>(2)</td> <td>.080</td> </tr> </tbody> </table>	AREA (SQ. FT.)	SIZE (INCHES)	CONN. D.O.T. #	COLOR	ALUM. THK.	2.19	21X15	51-2690	(1)	.080	2.19	21X15	51-2691	(1)	.080	2.19	21X15	51-2630	(2)	.080	2.19	21X15	51-2631	(2)	.080	M6-1 <table border="1"> <thead> <tr> <th>AREA (SQ. FT.)</th> <th>SIZE (INCHES)</th> <th>CONN. D.O.T. #</th> <th>COLOR</th> <th>ALUM. THK.</th> </tr> </thead> <tbody> <tr> <td>2.19</td> <td>21X15</td> <td>51-2686</td> <td>(1)</td> <td>.080</td> </tr> <tr> <td>2.19</td> <td>21X15</td> <td>51-2626</td> <td>(2)</td> <td>.080</td> </tr> <tr> <td>2.19</td> <td>21X15</td> <td>51-2627</td> <td>(2)</td> <td>.080</td> </tr> </tbody> </table>	AREA (SQ. FT.)	SIZE (INCHES)	CONN. D.O.T. #	COLOR	ALUM. THK.	2.19	21X15	51-2686	(1)	.080	2.19	21X15	51-2626	(2)	.080	2.19	21X15	51-2627	(2)	.080	M6-4 <table border="1"> <thead> <tr> <th>AREA (SQ. FT.)</th> <th>SIZE (INCHES)</th> <th>CONN. D.O.T. #</th> <th>COLOR</th> <th>ALUM. THK.</th> </tr> </thead> <tbody> <tr> <td>2.19</td> <td>21X15</td> <td>51-2697</td> <td>(1)</td> <td>.080</td> </tr> </tbody> </table>	AREA (SQ. FT.)	SIZE (INCHES)	CONN. D.O.T. #	COLOR	ALUM. THK.	2.19	21X15	51-2697	(1)	.080
AREA (SQ. FT.)	SIZE (INCHES)	CONN. D.O.T. #	POSTS	ALUM. THK.	
3.20	24X24	51-6662	1	.080	
3.99	30X24	51-6663	1	.080	
7.20	36X36	51-6666	2	.080	
8.99	45X36	51-6667	2	.100	
AREA (SQ. FT.)	SIZE (INCHES)	CONN. D.O.T. #	COLOR	ALUM. THK.	
2.19	21X15	51-6640	(1)	.080	
2.19	21X15	51-6610	(2)	.080	
AREA (SQ. FT.)	SIZE (INCHES)	CONN. D.O.T. #	COLOR	ALUM. THK.	
2.00	24X12	51-6651	(1)	.080	
2.00	24X12	51-6611	(2)	.080	
4.50	36X18	51-6655	(1)	.080	
4.50	36X18	51-6625	(2)	.080	
AREA (SQ. FT.)	SIZE (INCHES)	CONN. D.O.T. #	COLOR	ALUM. THK.	
2.00	24X12	51-6654	(1)	.080	
2.00	24X12	51-6614	(2)	.080	
4.50	36X18	51-6658	(1)	.080	
4.50	36X18	51-6628	(2)	.080	
AREA (SQ. FT.)	SIZE (INCHES)	CONN. D.O.T. #	COLOR	ALUM. THK.	
2.00	24X12	51-6650	(1)	.080	
2.00	24X12	51-6620	(2)	.080	
AREA (SQ. FT.)	SIZE (INCHES)	CONN. D.O.T. #	COLOR	ALUM. THK.	
2.19	21X15	51-2690	(1)	.080	
2.19	21X15	51-2691	(1)	.080	
2.19	21X15	51-2630	(2)	.080	
2.19	21X15	51-2631	(2)	.080	
AREA (SQ. FT.)	SIZE (INCHES)	CONN. D.O.T. #	COLOR	ALUM. THK.	
2.19	21X15	51-2686	(1)	.080	
2.19	21X15	51-2626	(2)	.080	
2.19	21X15	51-2627	(2)	.080	
AREA (SQ. FT.)	SIZE (INCHES)	CONN. D.O.T. #	COLOR	ALUM. THK.	
2.19	21X15	51-2697	(1)	.080	
M1-4 51-6615 51-6635 VARIABLE: 1 or 2 DIGITS LEGEND - BLACK BACKGROUND - WHITE <table border="1"> <thead> <tr> <th>AREA (SQ. FT.)</th> <th>SIZE (INCHES)</th> <th>CONN. D.O.T. #</th> <th>POSTS</th> <th>ALUM. THK.</th> </tr> </thead> <tbody> <tr> <td>4.00</td> <td>24X24</td> <td>51-6615</td> <td>1</td> <td>.080</td> </tr> <tr> <td>5.00</td> <td>30X24</td> <td>51-6644</td> <td>1</td> <td>.080</td> </tr> <tr> <td>9.00</td> <td>36X36</td> <td>51-6635</td> <td>2</td> <td>.080</td> </tr> <tr> <td>11.25</td> <td>45X36</td> <td>51-6645</td> <td>2</td> <td>.100</td> </tr> </tbody> </table>	AREA (SQ. FT.)	SIZE (INCHES)	CONN. D.O.T. #	POSTS	ALUM. THK.	4.00	24X24	51-6615	1	.080	5.00	30X24	51-6644	1	.080	9.00	36X36	51-6635	2	.080	11.25	45X36	51-6645	2	.100		M3-2 <table border="1"> <thead> <tr> <th>AREA (SQ. FT.)</th> <th>SIZE (INCHES)</th> <th>CONN. D.O.T. #</th> <th>COLOR</th> <th>ALUM. THK.</th> </tr> </thead> <tbody> <tr> <td>2.00</td> <td>24X12</td> <td>51-6652</td> <td>(1)</td> <td>.080</td> </tr> <tr> <td>2.00</td> <td>24X12</td> <td>51-6612</td> <td>(2)</td> <td>.080</td> </tr> <tr> <td>4.50</td> <td>36X18</td> <td>51-6656</td> <td>(1)</td> <td>.080</td> </tr> <tr> <td>4.50</td> <td>36X18</td> <td>51-6626</td> <td>(2)</td> <td>.080</td> </tr> </tbody> </table>	AREA (SQ. FT.)	SIZE (INCHES)	CONN. D.O.T. #	COLOR	ALUM. THK.	2.00	24X12	51-6652	(1)	.080	2.00	24X12	51-6612	(2)	.080	4.50	36X18	51-6656	(1)	.080	4.50	36X18	51-6626	(2)	.080	M5-2 51-2692 51-2632 51-2693 51-2633 <table border="1"> <thead> <tr> <th>AREA (SQ. FT.)</th> <th>SIZE (INCHES)</th> <th>CONN. D.O.T. #</th> <th>COLOR</th> <th>ALUM. THK.</th> </tr> </thead> <tbody> <tr> <td>2.19</td> <td>21X15</td> <td>51-2692</td> <td>(1)</td> <td>.080</td> </tr> <tr> <td>2.19</td> <td>21X15</td> <td>51-2693</td> <td>(1)</td> <td>.080</td> </tr> <tr> <td>2.19</td> <td>21X15</td> <td>51-2632</td> <td>(2)</td> <td>.080</td> </tr> <tr> <td>2.19</td> <td>21X15</td> <td>51-2633</td> <td>(2)</td> <td>.080</td> </tr> </tbody> </table>	AREA (SQ. FT.)	SIZE (INCHES)	CONN. D.O.T. #	COLOR	ALUM. THK.	2.19	21X15	51-2692	(1)	.080	2.19	21X15	51-2693	(1)	.080	2.19	21X15	51-2632	(2)	.080	2.19	21X15	51-2633	(2)	.080	M6-2 51-2688 51-2629 51-2689 51-2609 <table border="1"> <thead> <tr> <th>AREA (SQ. FT.)</th> <th>SIZE (INCHES)</th> <th>CONN. D.O.T. #</th> <th>COLOR</th> <th>ALUM. THK.</th> </tr> </thead> <tbody> <tr> <td>2.19</td> <td>21X15</td> <td>51-2688</td> <td>(1)</td> <td>.080</td> </tr> <tr> <td>2.19</td> <td>21X15</td> <td>51-2689</td> <td>(1)</td> <td>.080</td> </tr> <tr> <td>2.19</td> <td>21X15</td> <td>51-2628</td> <td>(2)</td> <td>.080</td> </tr> <tr> <td>2.19</td> <td>21X15</td> <td>51-2629</td> <td>(2)</td> <td>.080</td> </tr> <tr> <td>2.19</td> <td>21X15</td> <td>51-2609</td> <td>(2)</td> <td>.080</td> </tr> </tbody> </table>	AREA (SQ. FT.)	SIZE (INCHES)	CONN. D.O.T. #	COLOR	ALUM. THK.	2.19	21X15	51-2688	(1)	.080	2.19	21X15	51-2689	(1)	.080	2.19	21X15	51-2628	(2)	.080	2.19	21X15	51-2629	(2)	.080	2.19	21X15	51-2609	(2)	.080	M6-3 <table border="1"> <thead> <tr> <th>AREA (SQ. FT.)</th> <th>SIZE (INCHES)</th> <th>CONN. D.O.T. #</th> <th>COLOR</th> <th>ALUM. THK.</th> </tr> </thead> <tbody> <tr> <td>2.19</td> <td>21X15</td> <td>51-2685</td> <td>(1)</td> <td>.080</td> </tr> <tr> <td>2.19</td> <td>21X15</td> <td>51-2625</td> <td>(2)</td> <td>.080</td> </tr> </tbody> </table>	AREA (SQ. FT.)	SIZE (INCHES)	CONN. D.O.T. #	COLOR	ALUM. THK.	2.19	21X15	51-2685	(1)	.080	2.19	21X15	51-2625	(2)	.080	
AREA (SQ. FT.)	SIZE (INCHES)	CONN. D.O.T. #	POSTS	ALUM. THK.	
4.00	24X24	51-6615	1	.080	
5.00	30X24	51-6644	1	.080	
9.00	36X36	51-6635	2	.080	
11.25	45X36	51-6645	2	.100	
AREA (SQ. FT.)	SIZE (INCHES)	CONN. D.O.T. #	COLOR	ALUM. THK.	
2.00	24X12	51-6652	(1)	.080	
2.00	24X12	51-6612	(2)	.080	
4.50	36X18	51-6656	(1)	.080	
4.50	36X18	51-6626	(2)	.080	
AREA (SQ. FT.)	SIZE (INCHES)	CONN. D.O.T. #	COLOR	ALUM. THK.	
2.19	21X15	51-2692	(1)	.080	
2.19	21X15	51-2693	(1)	.080	
2.19	21X15	51-2632	(2)	.080	
2.19	21X15	51-2633	(2)	.080	
AREA (SQ. FT.)	SIZE (INCHES)	CONN. D.O.T. #	COLOR	ALUM. THK.	
2.19	21X15	51-2688	(1)	.080	
2.19	21X15	51-2689	(1)	.080	
2.19	21X15	51-2628	(2)	.080	
2.19	21X15	51-2629	(2)	.080	
2.19	21X15	51-2609	(2)	.080	
AREA (SQ. FT.)	SIZE (INCHES)	CONN. D.O.T. #	COLOR	ALUM. THK.	
2.19	21X15	51-2685	(1)	.080	
2.19	21X15	51-2625	(2)	.080	

NOTES:

- FOR SPECIFIC SIGN DESIGN CONTACT CONN. D.O.T., DIVISION OF TRAFFIC ENGINEERING. FOR BOLT HOLE PATTERN REFER TO FHWA PUBLICATION "STANDARD HIGHWAY SIGNS". SIGNS OF DIFFERENT DIMENSIONS TO BE ERRECTED ON THE SAME POSTS, OR SPAN/MAST ARM MOUNTED, MAY REQUIRE SPECIAL BOLT HOLE PATTERNS.
- POSTS - SEE STANDARD SHEET TR-1208.02 - "METAL SIGN POSTS AND SIGN MOUNTING DETAILS."
- POSTS SHALL BE 4 LBS./FT.
- SIGNS SHALL BE FABRICATED OF ONE CONTINUOUS PIECE OF SHEET ALUMINUM. SPLICING OF SHEET ALUMINUM WILL NOT BE ACCEPTED.

COLORS:

D - SERIES
 D1, 2, 3, 4, 10 BACKGROUND-GREEN, LEGEND-WHITE
 D7, RS BACKGROUND-BROWN, LEGEND-WHITE
 D9 BACKGROUND-BLUE, LEGEND-WHITE
 ALL OTHER D-SERIES AS NOTED


E - SERIES
 BACKGROUND-GREEN, LEGEND-WHITE

I - SERIES
 BACKGROUND-GREEN, LEGEND-WHITE
 (EXCEPT AS NOTED)


M2 - M6 SERIES
 (1) BACKGROUND-BLUE, LEGEND-WHITE
 (2) BACKGROUND-WHITE, LEGEND-BLACK

ALL COLORS SHALL BE TYPE IX RETROREFLECTIVE WITH THE EXCEPTION OF BROWN WHICH SHALL BE TYPE IV RETROREFLECTIVE AND BLACK WHICH SHALL BE OPAQUE.


THE INFORMATION, INCLUDING ESTIMATED QUANTITIES OF WORK SHOWN ON THESE SHEETS IS BASED ON LIMITED INVESTIGATIONS BY THE STATE AND IS IN NO WAY WARRANTED TO INDICATE THE CONDITIONS OF ACTUAL QUANTITIES OF WORK WHICH WILL BE REQUIRED. Plotted Date: 11/24/2021	DESIGNER/DRAFTER: A. MERMELSTEIN CHECKED BY: B. SCHILLING NOT TO SCALE	 STATE OF CONNECTICUT DEPARTMENT OF TRANSPORTATION Filename: ...LCTDOT_TRAFFIC_GS.dgn	SIGNATURE/ BLOCK: OFFICE OF ENGINEERING APPROVED BY: _____ DATE: _____	PROJECT TITLE: MAJOR INTERSECTION IMPROVEMENTS ON ROUTE 72 AT ROUTE 69	TOWN: BRISTOL	PROJECT NO. 0017-0187 DRAWING NO. TR-GS_03 SHEET NO.
REV. DATE REVISION DESCRIPTION SHEET NO.	3 12-2018 REVISED D2, D3, D9, AND I SIGN SERIES. TR-GS_03 2 7-2018 REVISED BROWN COLOR TO TYPE IV. TR-GS_03 1 6-2018 NEW SHEET ISSUED TR-GS_03					

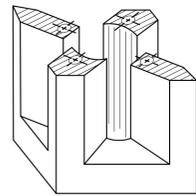

PICTORIAL SECTION A-A

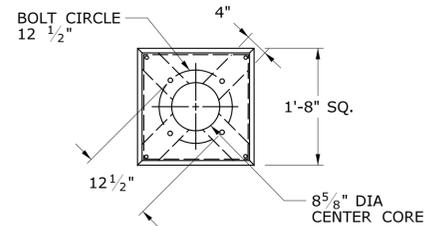


3/4" x 18" MIN ANCHOR BOLTS. HOT DIP GALVANIZED FOR ITS ENTIRE LENGTH AFTER THREADING. GALVANIZED FLAT WASHERS AND NUTS TO BE SUPPLIED WITH PEDESTAL BASE.

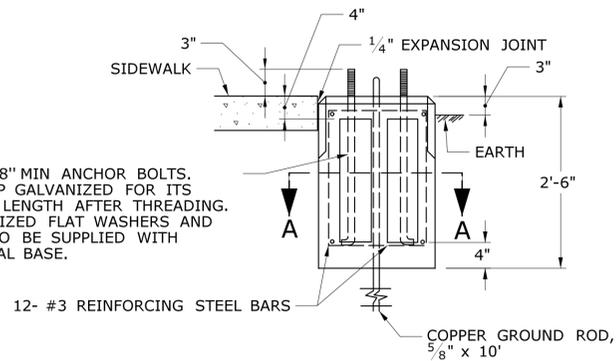


TRAFFIC CONTROL FOUNDATION PEDESTAL - TYPE I - PRECAST

NOTES:

PLACE NO. 6 CRUSHED STONE IN CENTER OPENING AFTER CONDUITS AND GROUND ROD HAVE BEEN INSTALLED.

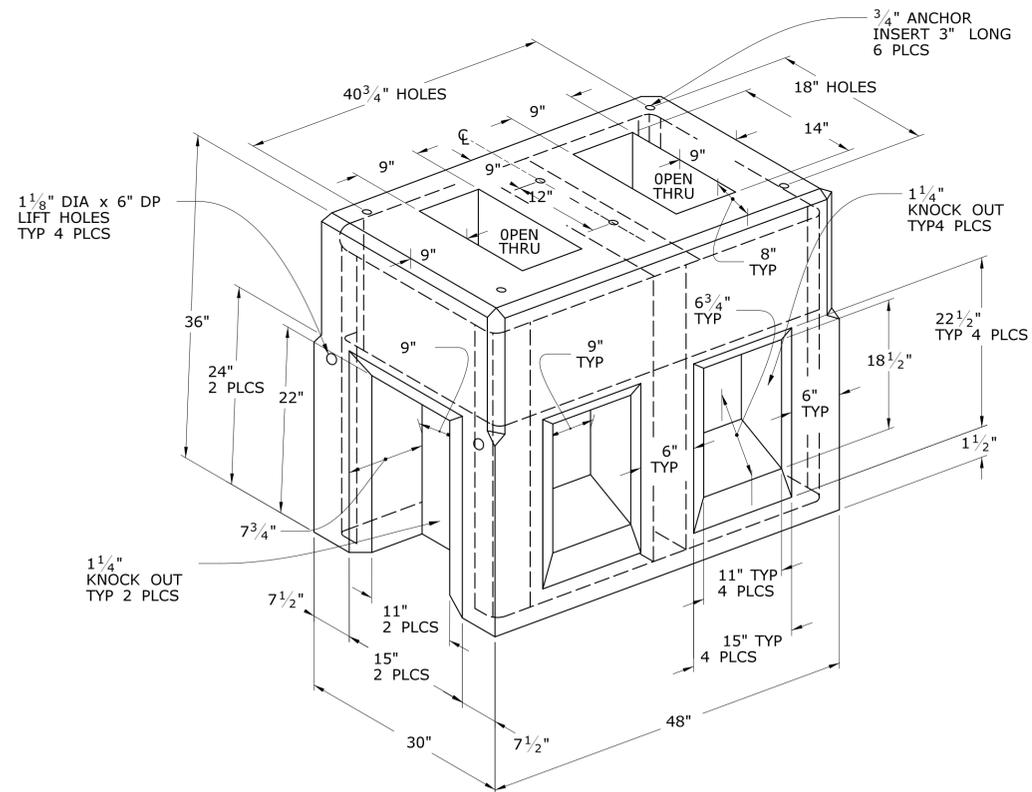


TRAFFIC CONTROL FOUNDATION CONTROLLER - TYPE IV - PRECAST

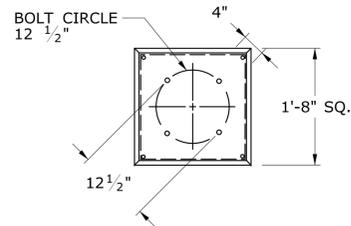


3/4" x 18" MIN ANCHOR BOLTS. HOT DIP GALVANIZED FOR ITS ENTIRE LENGTH AFTER THREADING. GALVANIZED FLAT WASHERS AND NUTS TO BE SUPPLIED WITH PEDESTAL BASE.

#4 HORIZ, REBAR @12" O.C., E.W.

#8 VERTICAL REBAR (TYP. OF 6)

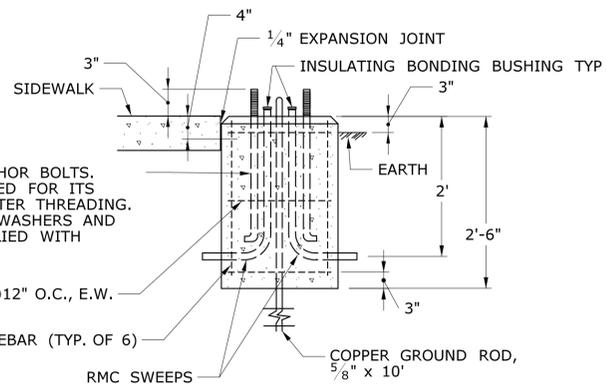


TRAFFIC CONTROL FOUNDATION PEDESTAL - TYPE I - CAST IN PLACE

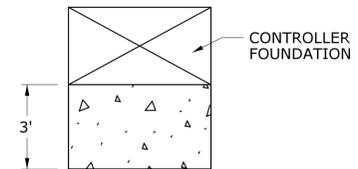


INSTALL PRECAST OR CAST IN PLACE CONCRETE SIDEWALK ON CABINET DOOR SIDE OF CONTROLLER FOUNDATION. PITCH SIDEWALK 1/4" PER FOOT AWAY FROM THE CONTROLLER FOUNDATION. REFER TO HIGHWAY STANDARD SHEET HW-921-01 FOR SIDEWALK CONSTRUCTION.

TYPICAL CONCRETE SIDEWALK AT CONTROLLER FOUNDATION

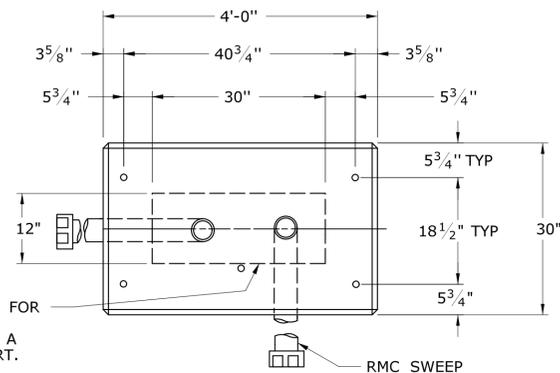

AREA OF LIMITATION FOR CONDUIT SWEEPS. SEPARATE CONDUITS A MINIMUM OF 2" APART.

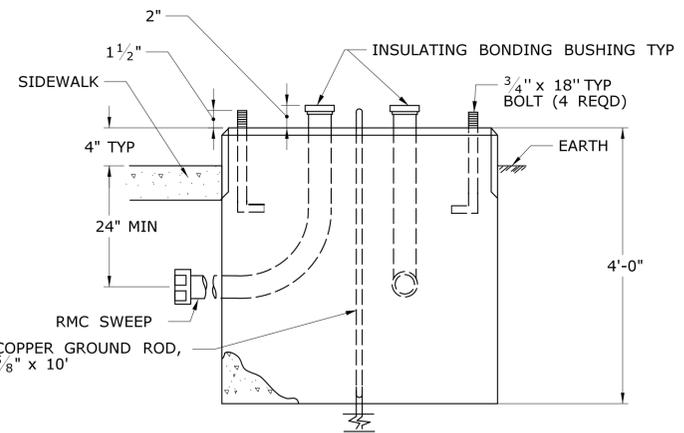

TRAFFIC CONTROL FOUNDATION CONTROLLER - TYPE IV - CAST IN PLACE

NOTES:

INSTALL FOUNDATION ON 6" OF COMPACTED GRAVEL IN ACCORDANCE WITH SECTION 2.14. LEVEL FOUNDATION WITH A PROJECTION OF 4" ABOVE FINISHED GRADE. INSTALL COPPER GROUND ROD: 5/8" x 10'. PLACE NO. 6 CRUSHED STONE IN THE CENTER OPENINGS AFTER THE CONDUITS AND GROUND ROD HAVE BEEN INSTALLED. THE OPENINGS SHALL BE CAPPED WITH A 2" GROUT LEVEL WITH THE TOP OF THE FOUNDATION AND NEATLY FINISHED. THE GROUT SHALL CONFORM WITH THE REQUIREMENTS OF ARTICLE M.3.01-12. CONCRETE: CLASS PCC04461 CONFORMING TO ARTICLE M.03.01. #4 REBAR 2" MIN COVER AROUND ALL OPENINGS, 3-#4 REBARS IN EACH CORNER. CONDUITS SHALL NOT PROJECT MORE THAN 2" ABOVE FOUNDATION.

LEGEND AS SHOWN ON TRAFFIC CONTROL SIGNAL PLAN:	
	PROPOSED CONTROLLER
	EXISTING CONTROLLER
	PROPOSED STEEL SPAN POLE
	EXISTING STEEL SPAN POLE

REV.	DATE	REVISION DESCRIPTION	SHEET NO.
1	7-2021	REVISED MINIMUM CONCRETE CLASS.	

THE INFORMATION, INCLUDING ESTIMATED QUANTITIES OF WORK, SHOWN ON THESE SHEETS IS BASED ON LIMITED INVESTIGATIONS BY THE STATE AND IS IN NO WAY WARRANTED TO INDICATE THE CONDITIONS OF ACTUAL QUANTITIES OF WORK WHICH WILL BE REQUIRED.

DESIGNER/DRAFTER:
CHECKED BY:
NOT TO SCALE




SIGNATURE/BLOCK:
OFFICE OF ENGINEERING
APPROVED BY:


PROJECT TITLE:
MAJOR INTERSECTION IMPROVEMENTS ON ROUTE 72 AT ROUTE 69

TOWN:
BRISTOL
DRAWING TITLE:
TRAFFIC CONTROL FOUNDATIONS


PROJECT NO.
0017-0187
DRAWING NO.
GS-1002_01
SHEET NO.

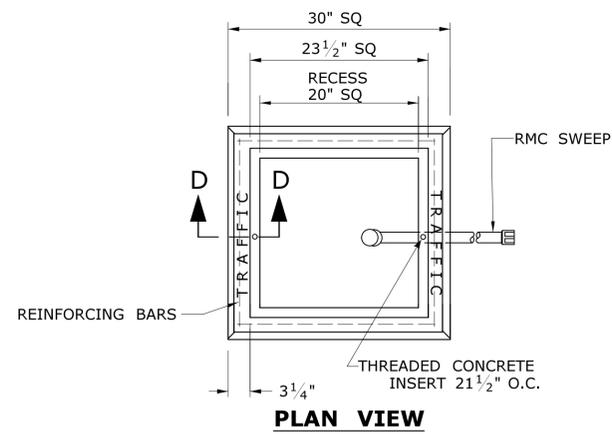



PLAN VIEW

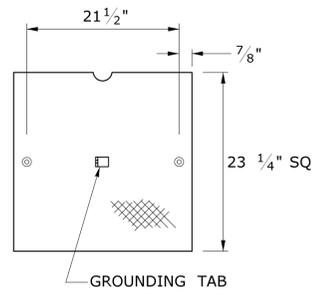


GROUNDING TAB

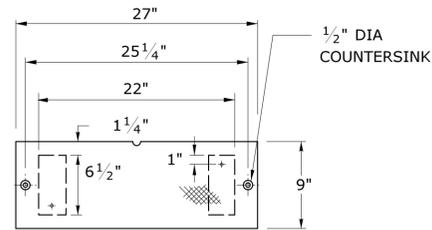


BANK ADAPTER

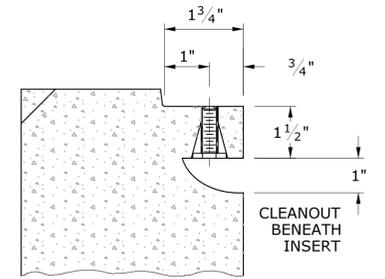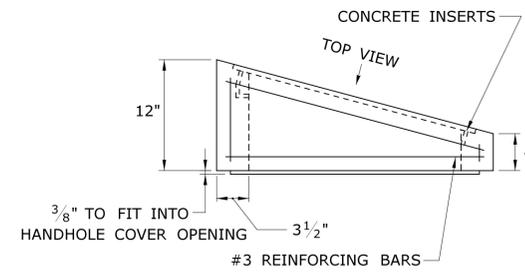

SECTION D-D



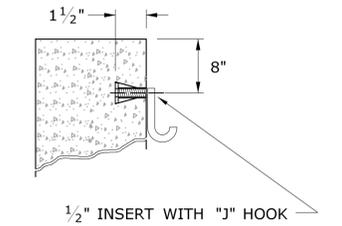


INSERT DETAIL
TYP IN TWO PLACES FOR ALL HANDHOLES


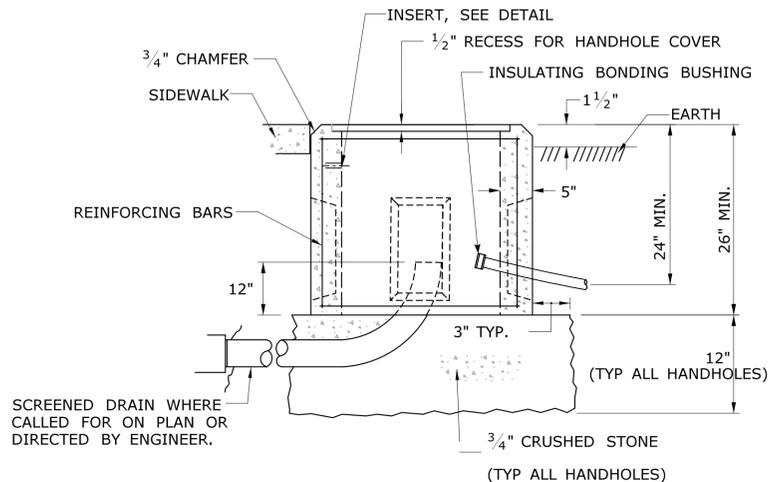


CONCRETE HANDHOLE TYPE I


NON SKID FLOOR PLATE GALVANIZED STEEL, 3/8\" (10)

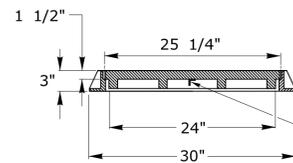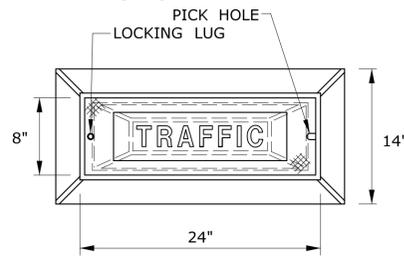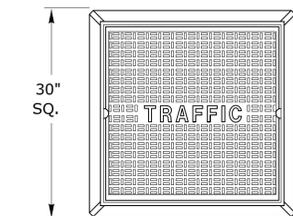


CAST IRON HANDHOLE COVERS

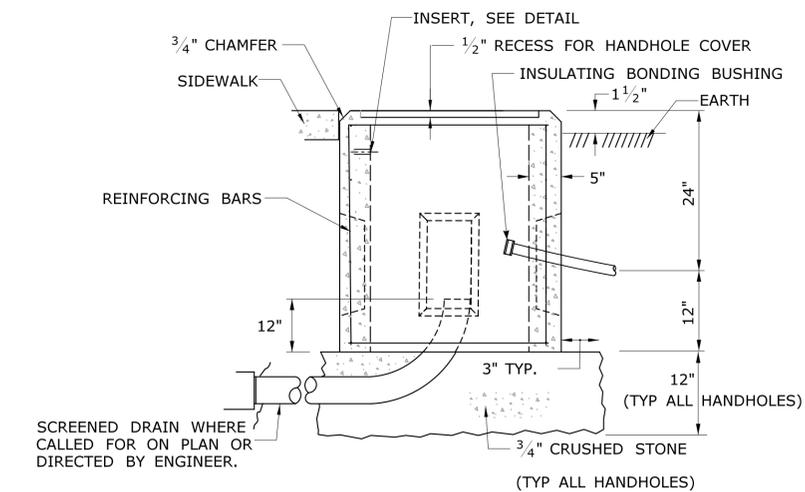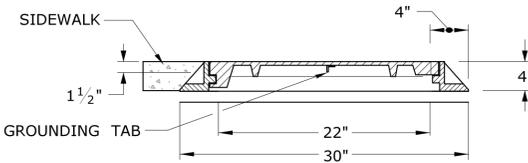


CONCRETE HANDHOLE TYPE I FOR SPLICING INTERCONNECT

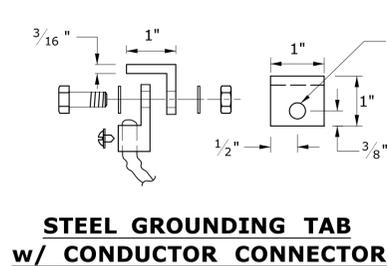


STEEL GROUNDING TAB w/ CONDUCTOR CONNECTOR

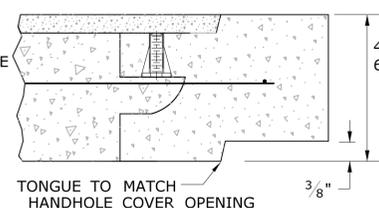


SECTION A-A HANDHOLE EXTENSIONS
4 - #8 REINFORCING BARS REQ'D

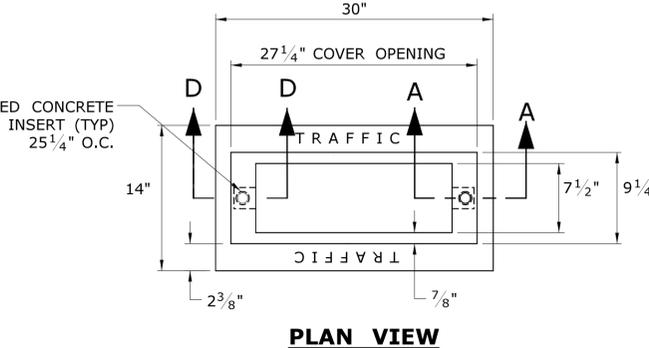

PLAN VIEW

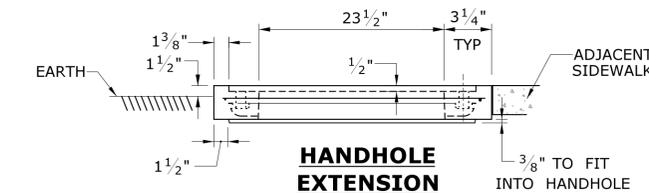

HANDHOLE EXTENSION

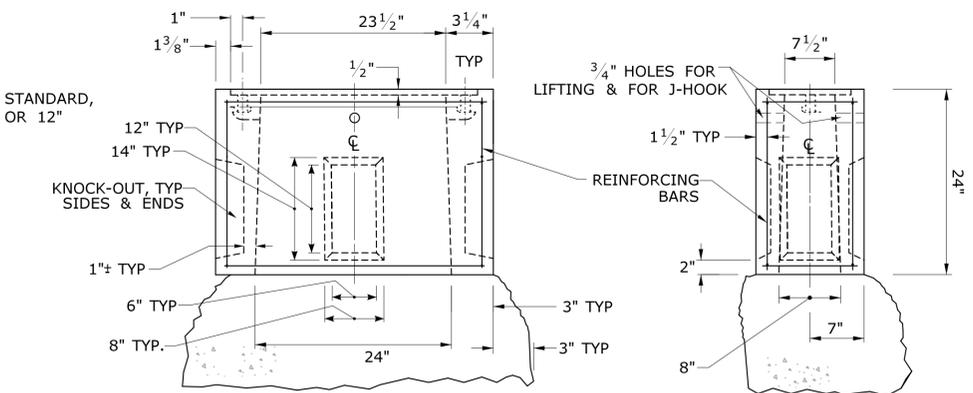

BASE SECTION CONCRETE HANDHOLE TYPE II

COVER NOTES:

- GROUNDING TAB WELDED TO BOTTOM CENTER OF COVER WITH 3/16" WELD (3 SIDES).
- ATTACH 6' LENGTH OF NO. 8 GROUND WIRE TO GROUNDING TAB WITH CONDUCTOR CONNECTOR, 1/4" - 20 X 3/4" LG SST HEX HEAD BOLT, AND SST FLAT WASHER. ATTACH FREE END OF GROUND WIRE TO CONDUIT BONDING BUSHING IN HANDHOLE.
- CONDUCTOR CONNECTOR: COPPER ALLOY BODY, BRASS SCREW, BRASS OR COPPER ALLOY PRESSURE PLATE.
- COVER SCREW INSERT: 3/8"-16, 1 1/2"L, STAINLESS STEEL.
- COVER SCREW: 3/8"-16, 1"L, FLAT HEAD, SLOTTED, STAINLESS STEEL.

HANDHOLE NOTES:

- MINIMUM CLASS PCC04461 CONCRETE.
- COMPLETE TYPE II HANDHOLE: IN EARTH AREAS, CONSISTS OF A BASE SECTION WITH 4" HANDHOLE EXTENSION, IN SIDEWALK AREAS, CONSISTS OF A BASE SECTION WITH 4" CAST IRON COVER.
- PLAN VIEW DIMENSIONS, SECTION VIEW, & DETAILS, SAME FOR BASE SECTION, EXTENSIONS & BANK ADAPTER.
- GROUT AROUND ALL CONDUITS.
- INSTALL 30" SIDE PARALLEL TO ROAD UNLESS OTHERWISE NOTED.
- INSTALL HANDHOLES APPROX. 12" BEHIND CURB OR IF NO CURB, 24" BEHIND EDGE OF ROAD UNLESS OTHERWISE SPECIFIED.
- CAST THE WORD "TRAFFIC" INTO TOP EDGE OF HANDHOLE, 1 1/2" LETTERS.
- WHERE AN EXISTING CONCRETE SIDEWALK SLAB ABUTTING A HANDHOLE IS DAMAGED OR CUT DURING INSTALLATION, REPLACE THE ENTIRE SIDEWALK SECTION.
- 12-#3 REINFORCING BARS REQUIRED FOR ALL HANDHOLES. (8 HORIZONTAL, 4 VERTICAL)

LEGEND AS SHOWN ON TRAFFIC CONTROL SIGNAL PLAN:
 PROPOSED HANDHOLE
 EXISTING HANDHOLE

REV.	DATE	REVISION DESCRIPTION	SHEET NO.	Plotted Date: 11/24/2021
1	7-2021	REVISED MINIMUM CONCRETE CLASS.		

THE INFORMATION, INCLUDING ESTIMATED QUANTITIES OF WORK, SHOWN ON THESE SHEETS IS BASED ON LIMITED INVESTIGATIONS BY THE STATE AND IS IN NO WAY WARRANTED TO INDICATE THE CONDITIONS OF ACTUAL QUANTITIES OF WORK WHICH WILL BE REQUIRED.

DESIGNER/DRAFTER:
 CHECKED BY:
 NOT TO SCALE

STATE OF CONNECTICUT
 DEPARTMENT OF TRANSPORTATION

OFFICE OF ENGINEERING
 APPROVED BY:

PROJECT TITLE:
MAJOR INTERSECTION IMPROVEMENTS ON ROUTE 72 AT ROUTE 69

TOWN:
BRISTOL
 DRAWING TITLE:
CONCRETE HANDHOLE

PROJECT NO.
0017-0187
 DRAWING NO.
GS-1010_01
 SHEET NO.

Description	Assembly(lb)	Mounting kit(lb)	Total Weight (lb)	Total Surface Area (sf)	Projected area (sf, front)	Projected area (sf, bottom)
Single Section Signal face w/ backplate	14	11	25	14.25	3.8	0.66
3-Section Signal face w/ backplate	40	11	51	29.75	8.2	0.66
4-Section Signal face w/ backplate	53	11	64	37.5	10.3	0.66
5-Section "doghouse" Signal face w/ backplate	65	11	76	45	12.8	1.32
5-Section vertical Signal face w/ backplate	65	11	76	45	10.5	0.66
Pedestrian signals (Countdown)	23	9	32	5.4	1.97	0.38
Pedestrian pushbutton (APS)	7	INCL.	7	1.5	0.5	0.06
Camera - IP & Thermal	7	-	-	3.25	0.25	0.7
Smartmount bracket (10' riser), Junction box & mounting kit	-	16.75	23.75	-	-	-
Extension bracket (3' riser), Junction box & mounting kit	-	9.75	16.75	-	-	-
Horizontal (20'), Junction box & mounting kit	-	156.45	163.45	-	-	-
Camera - 360-degree	7	-	-	2.75	0.5	0.53
Smartmount bracket (10' riser), Junction box & mounting kit	-	16.75	23.75	-	-	-
Extension bracket (3' riser), Junction box & mounting kit	-	9.75	16.75	-	-	-
Horizontal (20'), Junction box & mounting kit	-	156.45	163.45	-	-	-
Camera repeater	0.85	INCL.	0.85	0.4	0.105	0.105
EVPS - Siren detector	4.125	INCL.	4.125	2.5	0.25	0.3
Blank out sign 24"x30"	60	11	71	24.5	6.75	1.72
Sheet aluminum sign	4 lb/sf	11	varies	varies	varies	varies
Radar - Wavetronix Advance sensor	3.8	6.7	10.5	3.1	0.97	0.3
Radar - Wavetronix Matrix sensor	4.3	6.7	11	3	0.97	0.3
Road Side Unit (RSU) - by Cohda Wireless	4.8	INCL.	4.8	1.44	0.43	0.17
Luminaire	21	153	174	8.45	0.38	2.99
CCTV camera - by American Dynamics	8.6	INCL.	8.6	1.9	0.27	0.13
Vantage Vector Hybrid(radar&video) - by Iteris	10	INCL.	10	9.76	0.034	1.77
RZ-4 Advanced WDR - by Iteris	5.7	INCL.	5.7	2.15	0.14	0.6
VantageRadius(radar&video) - by Iteris	3	INCL.	3	1.9	0.38	0.32

REV.	DATE	REVISION DESCRIPTION	SHEET NO.	Plotted Date: 11/24/2021	DESIGNER/DRAFTER:	 STATE OF CONNECTICUT DEPARTMENT OF TRANSPORTATION	SIGNATURE/ BLOCK: OFFICE OF ENGINEERING APPROVED BY:	PROJECT TITLE: MAJOR INTERSECTION IMPROVEMENTS ON ROUTE 72 AT ROUTE 69	TOWN:	BRISTOL	PROJECT NO.	0017-0187
					CHECKED BY:					DRAWING TITLE:	STRUCTURES DATA	SHEET NO.

Filename: ...VGS_STRUCTURE DATA.dgn