


PROFILE OF PEQUABUCK RIVER
SCALE 1" HOR. 1" = 200'
VER. 1" = 20'



SEE SHEET # 1 OF 11
MATCH LINE "A"

MATCH LINE
SEE SHEET # 5 OF 11

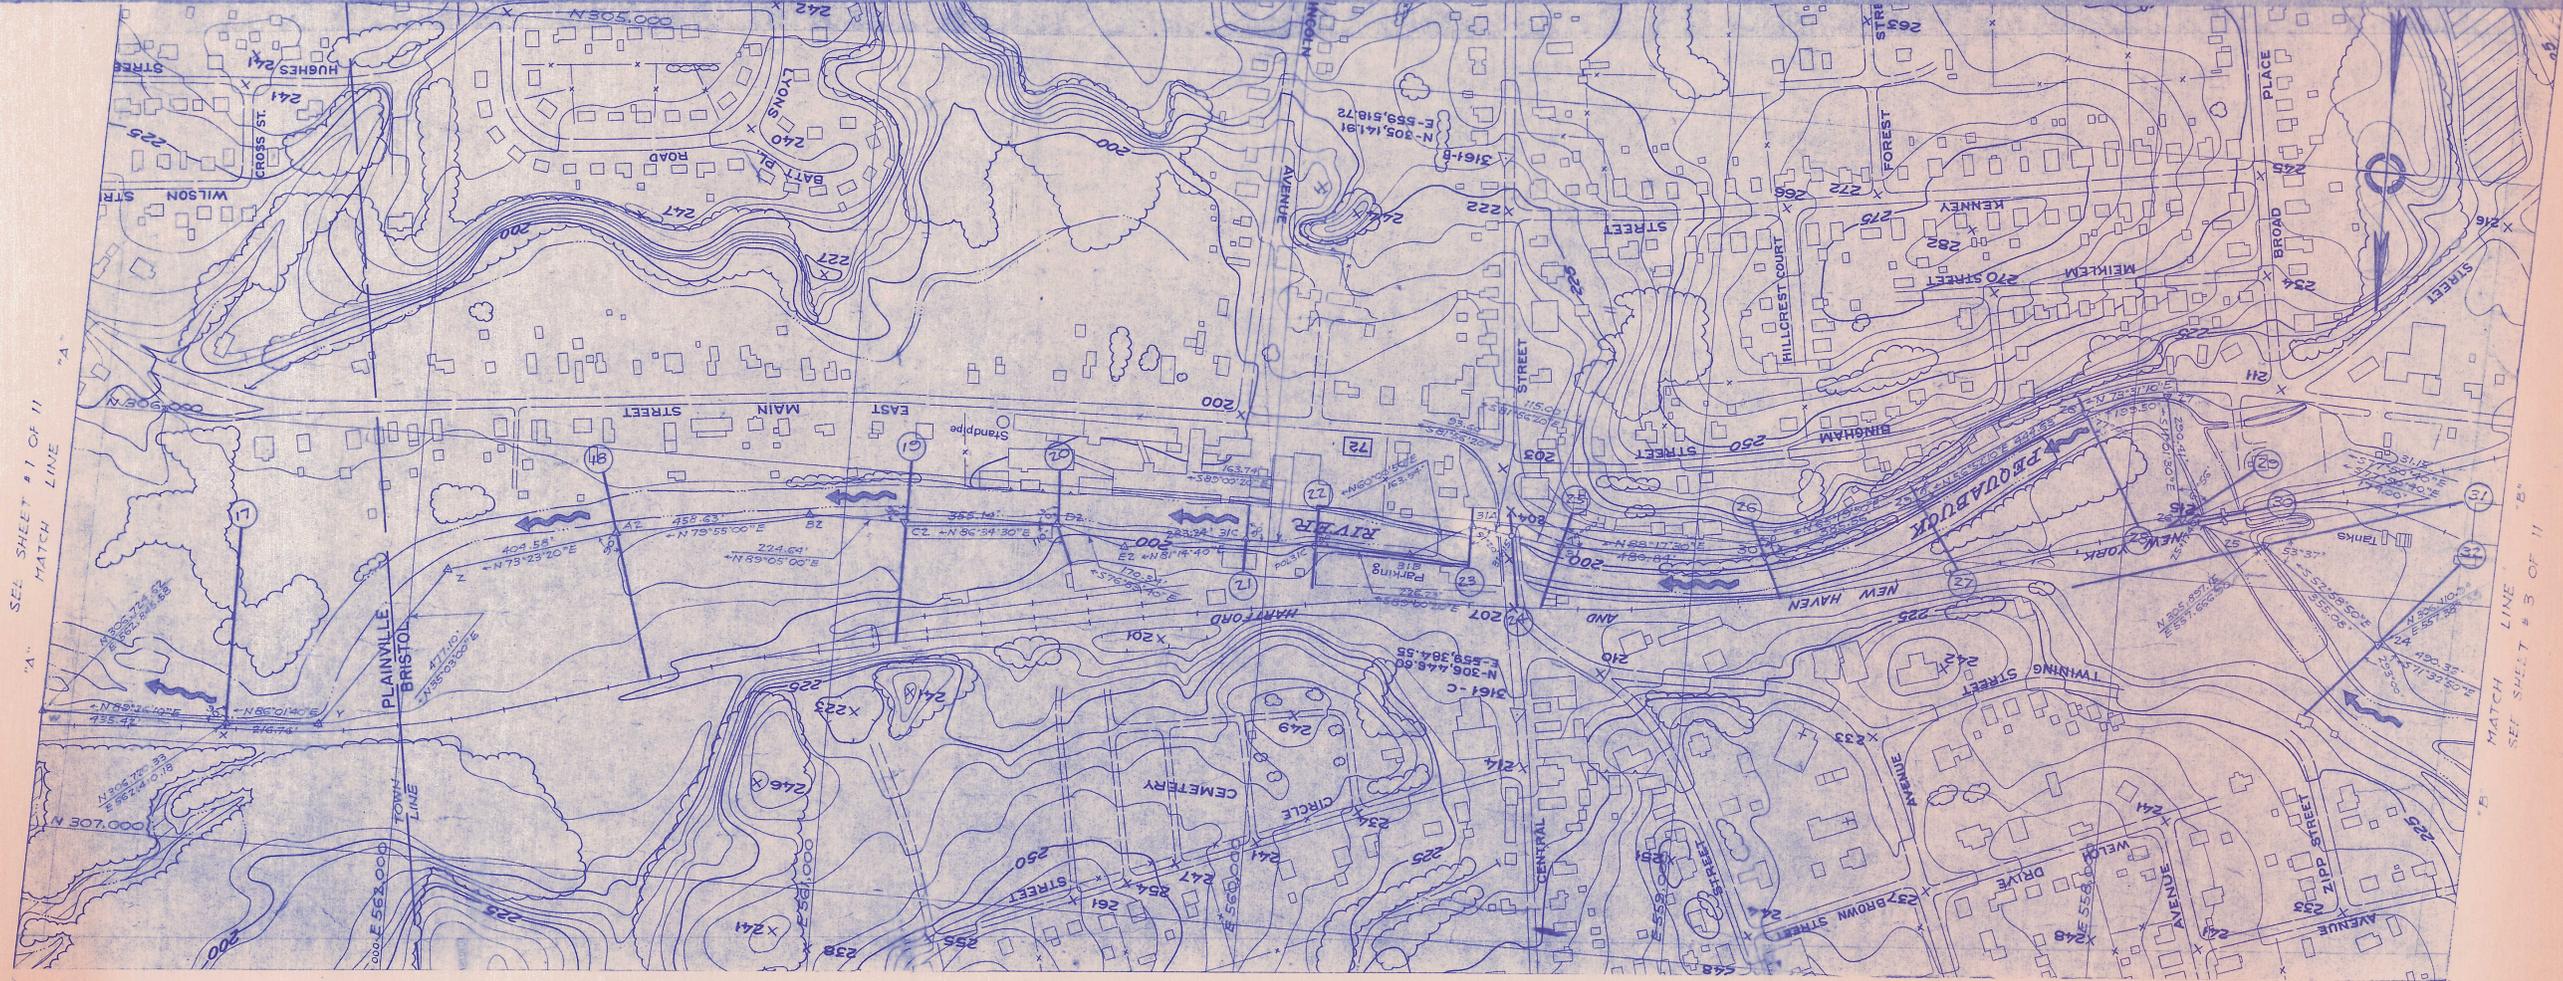

Certified to be substantially correct
John J. Mozzochi

- LEGEND
- ▲— Control Line
 - Section Reference Point
 - ② Section Number
 - Elevation Datum: M.S.L.
 - Coordinates: Geodetic Connecticut State Plane System

STATE WATER RESOURCES COMMISSION
PLAN
SECTION LOCATION
PEQUABUCK RIVER
BRISTOL & PLAINVILLE, CONN.
SCALE 1" = 200'

SHEET 2 OF 11
JOHN J. MOZZOCHI & ASSOCIATES
CONSULTING ENGINEERS
GLASTONBURY, CONN.
A-62-40
DATE: 4/2/77

SECTIONS 17-32 PQBK-BS-PV